


1 GROUND FLOOR - SCHEMATIC PLAN
Scale: 1:35

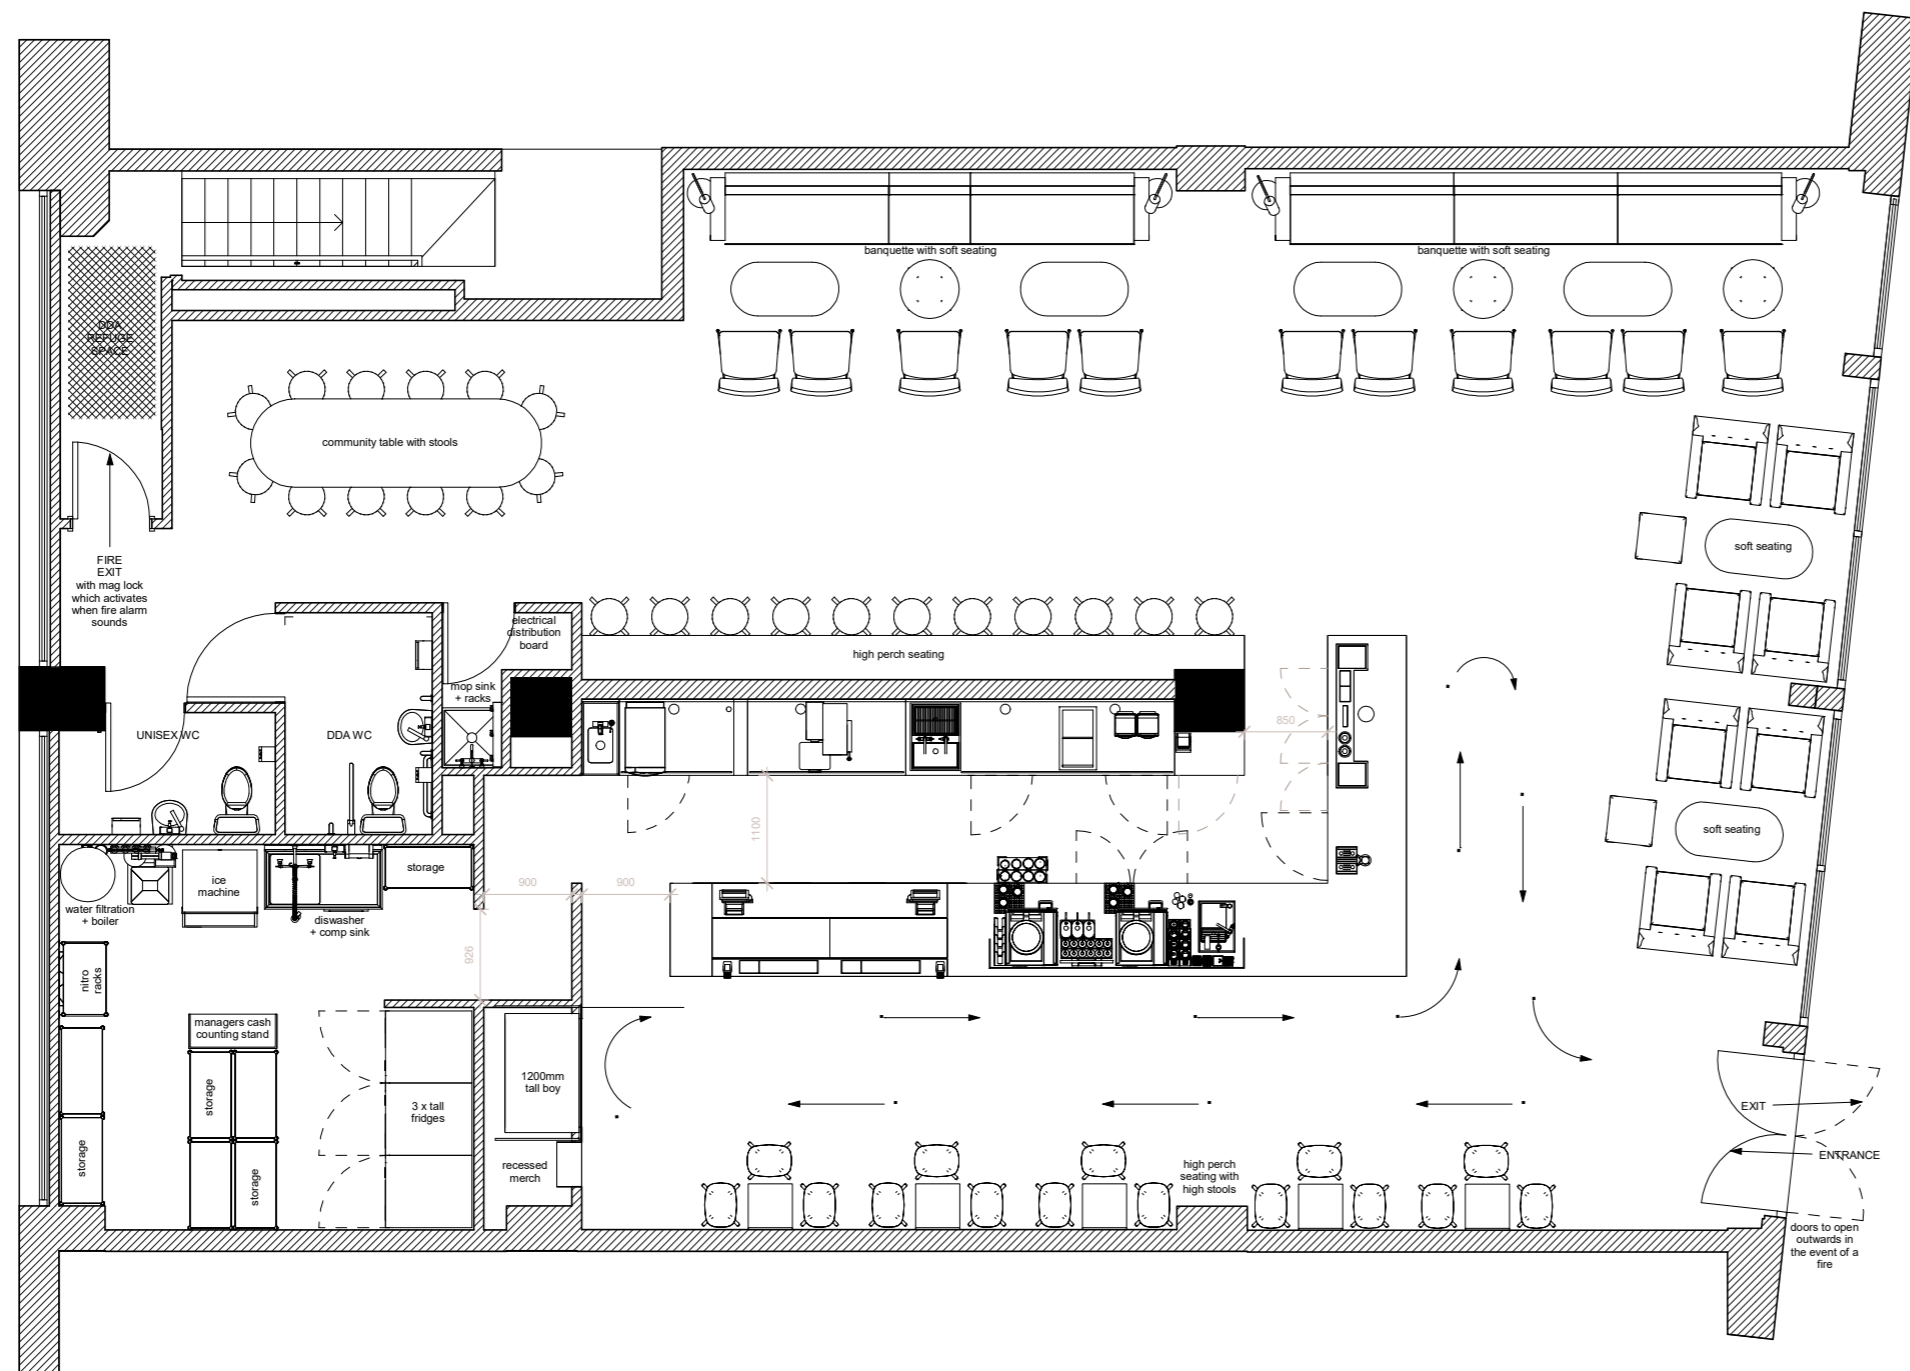

SEAT NUMBERS TABLE

	PROPOSED
GROUND FLOOR SEATS	70
GROUND FLOOR TABLES	16
EXTERNAL SEATS	8
EXTERNAL TABLES	4
TOTAL SEATS	78

SHEET NOTES

1. ALLOCATED STAFF AREA DOWNSTAIRS TO CONTAIN A BREAK SPACE WITH COAT HOOKS, SHOE RACK. DOOR TO HAVE A CODE LOCK
2. MANAGERS AREA TO HAVE SHELVING OVER THE DESK AND A NOTICE BOARD
3. ALL CHEMICAL STORAGE AROUND MOP AREAS TO BE AT LOW LEVEL. WALL HOOKS REQUIRED FOR MOPS, BROOMS ETC...
4. SMALL MANAGERS STATION IN GF BOH FOR CASH COUNTING
5. MAIN ENTRANCE TO HAVE AN AUTOMATED LATCH THAT RELEASES IN THE EVENT OF A FIRE ALARM TO ALLOW THE DOORS TO SWING OUTWARDS



STARBUCKS COFFEE COMPANY
Building 4, Chiswick Park
566 Chiswick High Road
London, W4 5YE

THESE DRAWINGS AND SPECIFICATIONS ARE CONFIDENTIAL AND SHALL REMAIN THE SOLE PROPERTY OF STARBUCKS CORPORATION, WHICH IS THE OWNER OF THE COPYRIGHT IN THIS WORK. THEY SHALL NOT BE REPRODUCED (IN WHOLE OR IN PART), SHARED WITH THIRD PARTIES OR USED IN ANY MANNER ON OTHER PROJECTS OR EXTENSIONS TO THIS PROJECT WITHOUT THE PRIOR WRITTEN CONSENT OF STARBUCKS CORPORATION. THESE DRAWINGS AND SPECIFICATIONS ARE INTENDED TO EXPRESS DESIGN INTENT FOR A PROTOTYPICAL STARBUCKS STORE (WHICH IS SUBJECT TO CHANGE AT ANYTIME) AND DO NOT REFLECT ACTUAL SITE CONDITIONS. NEITHER PARTY SHALL HAVE ANY OBLIGATION NOR LIABILITY TO THE OTHER (EXCEPT STATED ABOVE) UNTIL A WRITTEN AGREEMENT IS FULLY EXECUTED BY BOTH PARTIES.

ARCHITECT OF RECORD
THIS DRAWING IS A DESIGN DEVELOPMENT DOCUMENT. SITE SPECIFIC MODIFICATIONS MADE UNDER THE RESPONSIBLE CHARGE OF THE ARCHITECT AND/OR ENGINEER OF RECORD WILL BE REQUIRED PRIOR TO USING THIS DOCUMENT FOR BIDDING, PERMITTING, OR CONSTRUCTION.

STARBUCKS TEMPLATE VERSION 2014.07.14-M


Revision Schedule			
Rev	Date	By	Description

PROJECT NAME:
SWISS COTTAGE
PROJECT ADDRESS:
143 - 145 Finchley Road, Swiss Cottage, London NW3 6J

STORE #: 52185
PROJECT #: 76124-001
CONCEPT: EQUITY
PALETTE: CORE
ISSUE DATE: 18/05/2017 - SK2
DESIGN MANAGER: MA
LEED® AP:
PRODUCTION DESIGNER: AS (EVOLVE)
CHECKED BY:

SHEET TITLE:
SCHEMATIC GROUND FLOOR PLAN
SCALE: AS SHOWN

SHEET NUMBER:
SD-4

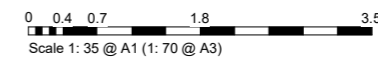

DESIGN DEVELOPMENT ONLY - NOT INTENDED FOR CONSTRUCTION