



SECOND FLOOR PLAN 1  
 SCALE 1:200 @ A3 FRG-X3-102


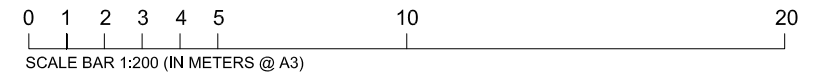


<p><b>general notes</b></p> <p>THIS DRAWING IS COPYRIGHT OF STUDIO MARK RUTHVEN. THIS DRAWING MUST BE READ IN CONJUNCTION WITH THE DESIGNER'S RISK ASSESSMENT, SPECIFICATION AND ALL OTHER RELEVANT DOCUMENTATION AND DRAWINGS. STUDIO MARK RUTHVEN ACCEPT NO LIABILITY FOR ANY EXPENSE, LOSS OR DAMAGE OF WHATSOEVER NATURE AND HOWEVER ARISING FROM ANY VARIATION MADE TO THIS DRAWING OR IN THE EXECUTION OF THE WORK TO WHICH IT RELATES WHICH HAS NOT BEEN REFERRED TO THEM AND THEIR APPROVAL OBTAINED.</p> <p>FOR THE PURPOSE OF CONSTRUCTION DO NOT SCALE FROM THIS DRAWING OR THE COMPUTER DIGITAL DATA, ONLY FIGURED DIMENSIONS ARE TO BE USED.</p> <p>IF IN DOUBT ASK.</p>	<p><b>notes</b></p> 	<p><i>project name</i> <b>115 FROGNAL LONDON NW3</b></p> <p><i>drawing title</i> EXISTING SECOND FLOOR PLAN</p>	<p><b>StudioMarkRuthven</b> architecture</p> <p>92 Prince of Wales Road, London, NW5 3NE        11 &amp; 13 Patwell Street, Bruton, BA10 0EQ        T 020 7485 0050</p>	<p><i>project ref.</i> FRG <i>drawing no.</i> FRG-X3-102 <i>revision</i> A</p>														
<p><b>purpose of issue</b> <b>PLANNING APPLICATION</b></p>		<table border="1"> <thead> <tr> <th>rev</th> <th>notes</th> <th>date</th> <th>by</th> <th>checked</th> </tr> </thead> <tbody> <tr> <td></td> <td>* for construction do not scale from this drawing. * check all dimensions on site.</td> <td></td> <td></td> <td></td> </tr> </tbody> </table>	rev	notes	date	by	checked		* for construction do not scale from this drawing. * check all dimensions on site.				<table border="1"> <thead> <tr> <th>scale</th> <th>date</th> </tr> </thead> <tbody> <tr> <td>1:200 @ A3</td> <td>26.05.17</td> </tr> </tbody> </table>	scale	date	1:200 @ A3	26.05.17	
rev	notes	date	by	checked														
	* for construction do not scale from this drawing. * check all dimensions on site.																	
scale	date																	
1:200 @ A3	26.05.17																	

FIRST FLOOR PLAN 2  
SCALE 1:200 @ A3 FRG-X3-100

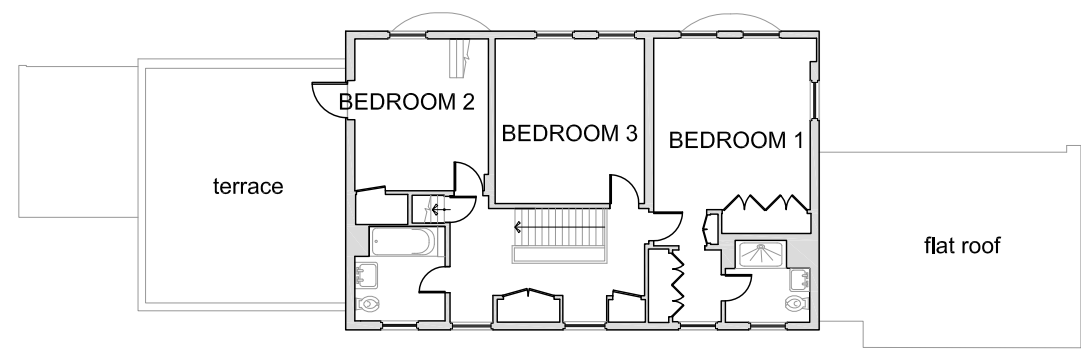


GROUND FLOOR PLAN 1  
SCALE 1:200 @ A3 FRG-X3-100

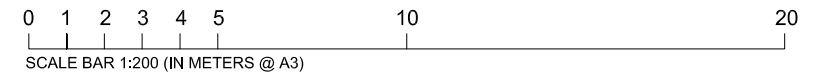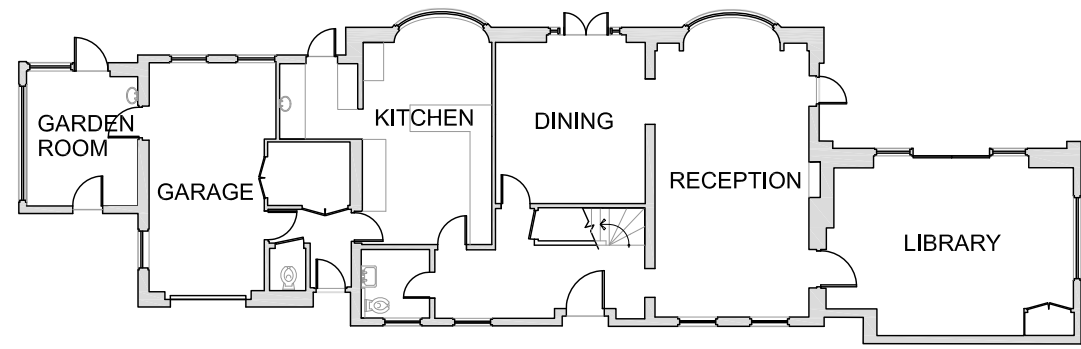

<b>general notes</b>
THIS DRAWING IS COPYRIGHT OF STUDIO MARK RUTHVEN. THIS DRAWING MUST BE READ IN CONJUNCTION WITH THE DESIGNER'S RISK ASSESSMENT, SPECIFICATION AND ALL OTHER RELEVANT DOCUMENTATION AND DRAWINGS. STUDIO MARK RUTHVEN ACCEPTS NO LIABILITY FOR ANY EXPENSE, LOSS OR DAMAGE OF WHATSOEVER NATURE AND HOWEVER ARISING FROM ANY VARIATION MADE TO THIS DRAWING OR IN THE EXECUTION OF THE WORK TO WHICH IT RELATES WHICH HAS NOT BEEN REFERRED TO THEM AND THEIR APPROVAL OBTAINED.
FOR THE PURPOSE OF CONSTRUCTION DO NOT SCALE FROM THIS DRAWING OR THE COMPUTER DIGITAL DATA, ONLY FIGURED DIMENSIONS ARE TO BE USED.
IF IN DOUBT ASK.
<b>purpose of issue</b>
<b>PLANNING APPLICATION</b>

<b>notes</b>

<b>project name</b>		<b>115 FROGNAL LONDON NW3</b>		<b>StudioMarkRuthven architecture</b>	
<b>drawing title</b>		EXISTING GROUND AND FIRST FLOOR PLANS		92 Prince of Wales Road, London, NW5 3NE 11 & 13 Patwell Street, Bruton, BA10 0EQ T 020 7485 0050	
<b>rev</b>	<b>notes</b>	<b>date</b>	<b>by</b>	<b>checked</b>	<b>scale</b>
					1:200 @ A3
					date 26.05.17
					project ref. FRG
					drawing no. FRG-X3-100
					revision A
* for construction do not scale from this drawing.		* check all dimensions on site.		drawn by PW checked MR	

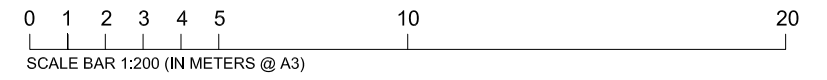

**general notes**

THIS DRAWING IS COPYRIGHT OF STUDIO MARK RUTHVEN. THIS DRAWING MUST BE READ IN CONJUNCTION WITH THE DESIGNER'S RISK ASSESSMENT, SPECIFICATION AND ALL OTHER RELEVANT DOCUMENTATION AND DRAWINGS. STUDIO MARK RUTHVEN ACCEPTS NO LIABILITY FOR ANY EXPENSE, LOSS OR DAMAGE OF WHATSOEVER NATURE AND HOWEVER ARISING FROM ANY VARIATION MADE TO THIS DRAWING OR IN THE EXECUTION OF THE WORK TO WHICH IT RELATES WHICH HAS NOT BEEN REFERRED TO THEM AND THEIR APPROVAL OBTAINED.

FOR THE PURPOSE OF CONSTRUCTION DO NOT SCALE FROM THIS DRAWING OR THE COMPUTER DIGITAL DATA. ONLY FIGURED DIMENSIONS ARE TO BE USED.

IF IN DOUBT ASK.

---

**purpose of issue**

**PLANNING APPLICATION**

**notes**


<b>project name</b>		<b>115 FROGNAL LONDON NW3</b>		<b>StudioMarkRuthven architecture</b>	
<b>drawing title</b>		EXISTING SITE PLAN		92 Prince of Wales Road, London, NW5 3NE 11 & 13 Patwell Street, Bruton, BA10 0EQ T 020 7485 0050	
<b>rev</b>	<b>notes</b>	<b>date</b>	<b>by</b>	<b>checked</b>	<b>scale</b> 1:200 @ A3
	* for construction do not scale from this drawing. * check all dimensions on site.				<b>date</b> 26.05.17
		<b>drawn by</b> PW	<b>checked</b> MR		<b>project ref.</b> FRG
				<b>drawing no.</b> FRG-X3-101	<b>revision</b> A



NORTH ELEVATION 1  
 SCALE 1:200 @ A3 FRG-X3-300



EAST ELEVATION 2  
 SCALE 1:200 @ A3 FRG-X3-300

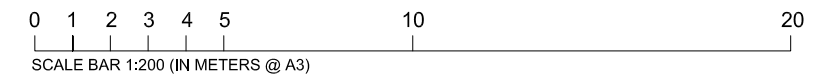


<b>general notes</b>
THIS DRAWING IS COPYRIGHT OF STUDIO MARK RUTHVEN. THIS DRAWING MUST BE READ IN CONJUNCTION WITH THE DESIGNER'S RISK ASSESSMENT, SPECIFICATION AND ALL OTHER RELEVANT DOCUMENTATION AND DRAWINGS. STUDIO MARK RUTHVEN ACCEPT NO LIABILITY FOR ANY EXPENSE, LOSS OR DAMAGE OF WHATSOEVER NATURE AND HOWEVER ARISING FROM ANY VARIATION MADE TO THIS DRAWING OR IN THE EXECUTION OF THE WORK TO WHICH IT RELATES WHICH HAS NOT BEEN REFERRED TO THEM AND THEIR APPROVAL OBTAINED.  FOR THE PURPOSE OF CONSTRUCTION DO NOT SCALE FROM THIS DRAWING OR THE COMPUTER DIGITAL DATA, ONLY FIGURED DIMENSIONS ARE TO BE USED.  IF IN DOUBT ASK.
<b>purpose of issue</b>
<b>PLANNING APPLICATION</b>

<b>notes</b>

<b>project name</b>		<b>115 FROGNAL LONDON NW3</b>		<b>StudioMarkRuthven architecture</b>	
<b>drawing title</b>		EXISTING NORTH AND EAST ELEVATIONS		92 Prince of Wales Road, London, NW5 3NE 11 & 13 Patwell Street, Bruton, BA10 0EQ T 020 7485 0050	
<b>rev</b>	<b>notes</b>	<b>date</b>	<b>by</b>	<b>checked</b>	<b>scale</b> 1:200 @ A3
* for construction do not scale from this drawing. * check all dimensions on site.		<b>date</b> 26.05.17	<b>checked</b> MR	<b>project ref.</b> FRG	<b>drawing no.</b> FRG-X3-300
		<b>drawn by</b> PW	<b>checked</b> MR	<b>revision</b> A	




SOUTH ELEVATION 1  
SCALE 1:200 @ A3 FRG-X3-301

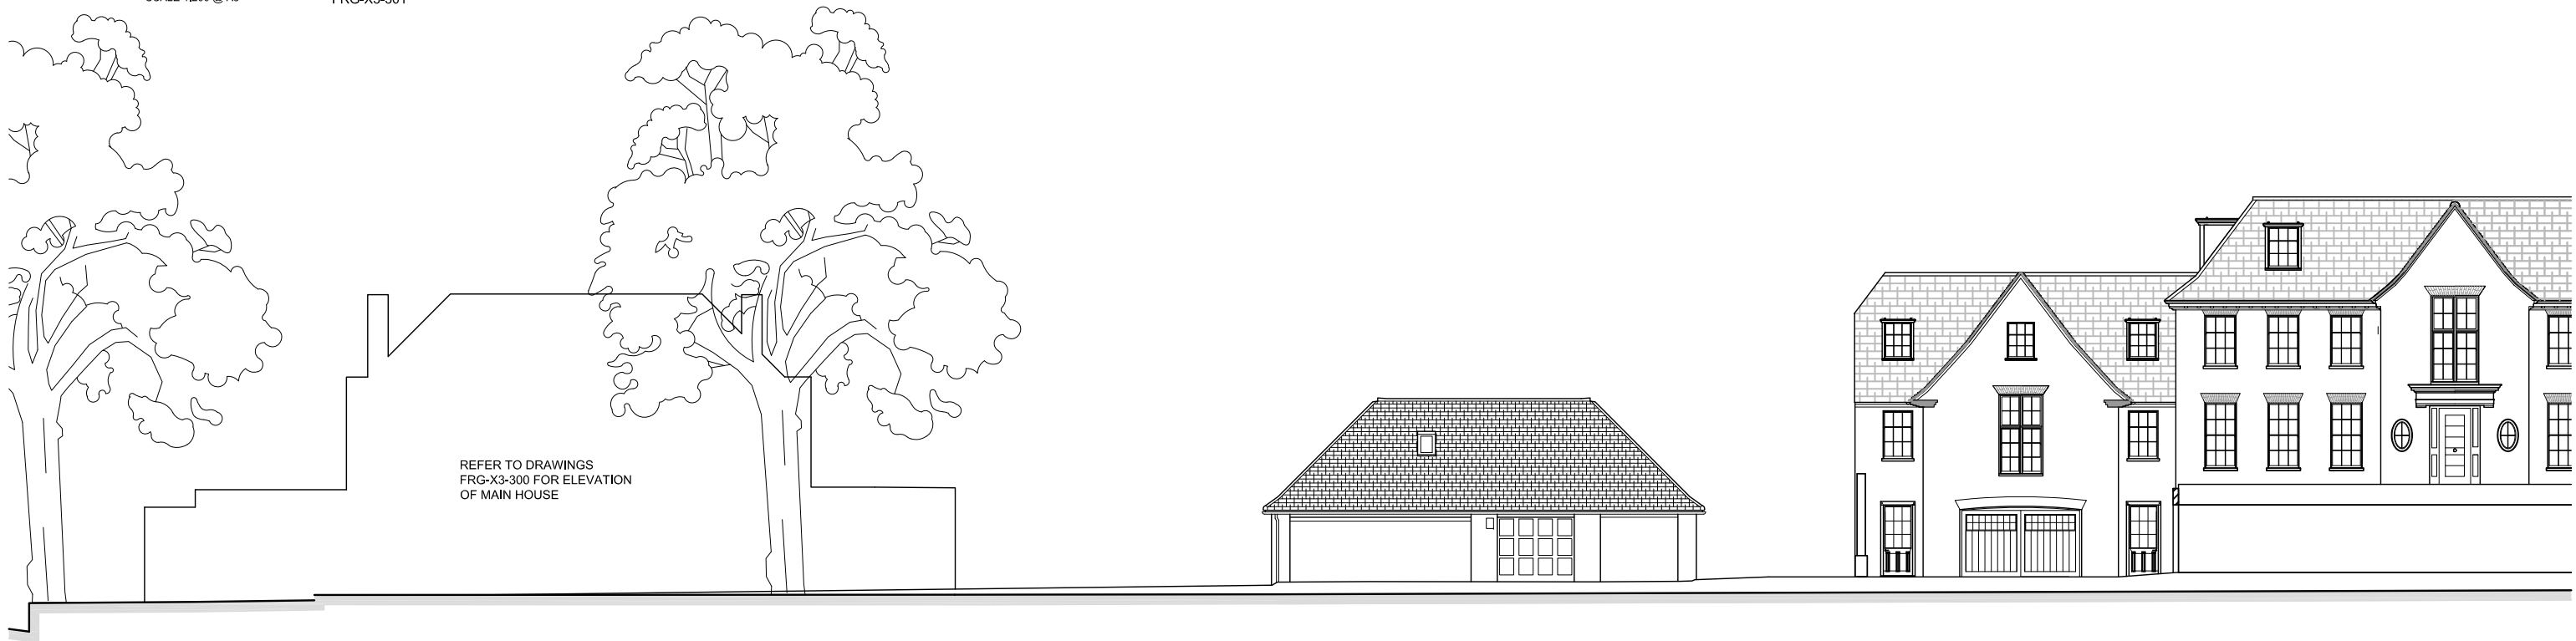

REFER TO DRAWINGS  
FRG-X3-300 FOR ELEVATION  
OF MAIN HOUSE

NORTH ELEV. (STREET) 2  
SCALE 1:200 @ A3 FRG-X3-301


115 FROGNAL (GARAGE BLOCK) — 113 FROGNAL — ALLEY — 1 OAK HILL WAY (CONSENTED ELEVATION)

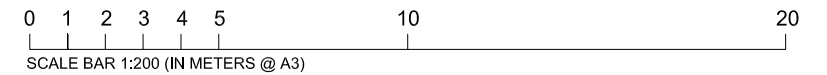

<p><b>general notes</b></p> <p>THIS DRAWING IS COPYRIGHT OF STUDIO MARK RUTHVEN. THIS DRAWING MUST BE READ IN CONJUNCTION WITH THE DESIGNER'S RISK ASSESSMENT, SPECIFICATION AND ALL OTHER RELEVANT DOCUMENTATION AND DRAWINGS. STUDIO MARK RUTHVEN ACCEPTS NO LIABILITY FOR ANY EXPENSE, LOSS OR DAMAGE OF WHATSOEVER NATURE AND HOWEVER ARISING FROM ANY VARIATION MADE TO THIS DRAWING OR IN THE EXECUTION OF THE WORK TO WHICH IT RELATES WHICH HAS NOT BEEN REFERRED TO THEM AND THEIR APPROVAL OBTAINED.</p> <p>FOR THE PURPOSE OF CONSTRUCTION DO NOT SCALE FROM THIS DRAWING OR THE COMPUTER DIGITAL DATA. ONLY FIGURED DIMENSIONS ARE TO BE USED.</p> <p>IF IN DOUBT ASK.</p>	<p><b>notes</b></p>	<p>project name <b>115 FROGNAL LONDON NW3</b></p>		<p>StudioMarkRuthven architecture</p> <p>92 Prince of Wales Road, London, NW5 3NE 11 &amp; 13 Patwell Street, Bruton, BA10 0EQ T 020 7485 0050</p>	
		<p>drawing title EXISTING SOUTH AND NORTH (STREET) ELEVATIONS</p>		<p>project ref. drawing no. revision FRG FRG-X3-301 A</p>	
<p><b>purpose of issue</b> <b>PLANNING APPLICATION</b></p>		<p>rev notes date by checked</p>	<p>scale 1:200 @ A3 date 26.05.17</p>	<p>drawn by PW checked MR</p>	<p>* for construction do not scale from this drawing. * check all dimensions on site.</p>



WEST ELEVATION 1  
 SCALE 1:200 @ A3 FRG-X3-302

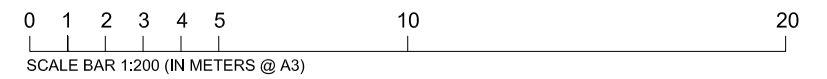

<p><b>general notes</b></p> <p>THIS DRAWING IS COPYRIGHT OF STUDIO MARK RUTHVEN. THIS DRAWING MUST BE READ IN CONJUNCTION WITH THE DESIGNER'S RISK ASSESSMENT, SPECIFICATION AND ALL OTHER RELEVANT DOCUMENTATION AND DRAWINGS. STUDIO MARK RUTHVEN ACCEPT NO LIABILITY FOR ANY EXPENSE, LOSS OR DAMAGE OF WHATSOEVER NATURE AND HOWEVER ARISING FROM ANY VARIATION MADE TO THIS DRAWING OR IN THE EXECUTION OF THE WORK TO WHICH IT RELATES WHICH HAS NOT BEEN REFERRED TO THEM AND THEIR APPROVAL OBTAINED.</p> <p>FOR THE PURPOSE OF CONSTRUCTION DO NOT SCALE FROM THIS DRAWING OR THE COMPUTER DIGITAL DATA, ONLY FIGURED DIMENSIONS ARE TO BE USED.</p> <p>IF IN DOUBT ASK.</p>	<p><b>notes</b></p>	<p><i>rev</i>   <i>notes</i>   <i>date</i>   <i>by</i>   <i>checked</i></p>	<p><i>project name</i>  <b>115 FROGNAL LONDON NW3</b></p> <p><i>drawing title</i>  <b>EXISTING WEST ELEVATION</b></p> <p><i>scale</i> 1:200 @ A3   <i>date</i> 25.05.17</p>	<p><b>StudioMarkRuthven architecture</b></p> <p>92 Prince of Wales Road, London, NW5 3NE        11 &amp; 13 Patwell Street, Bruton, BA10 0EQ        T 020 7485 0050</p>
<p><b>purpose of issue</b></p> <p><b>PLANNING APPLICATION</b></p>		<p>* for construction do not scale from this drawing.        * check all dimensions on site.</p>	<p><i>drawn by</i> PW   <i>checked</i> MR</p>	<p><i>project ref.</i> FRG   <i>drawing no.</i> FRG-X3-302   <i>revision</i> A</p>