

general notes

THIS DRAWING IS COPYRIGHT OF STUDIO MARK RUTHVEN. THIS DRAWING MUST BE READ IN CONJUNCTION WITH THE DESIGNER'S RISK ASSESSMENT, SPECIFICATION AND ALL OTHER RELEVANT DOCUMENTATION AND DRAWINGS. STUDIO MARK RUTHVEN ACCEPTS NO LIABILITY FOR ANY EXPENSE, LOSS OR DAMAGE OF WHATSOEVER NATURE AND HOWEVER ARISING FROM ANY VARIATION MADE TO THIS DRAWING OR IN THE EXECUTION OF THE WORK TO WHICH IT RELATES WHICH HAS NOT BEEN REFERRED TO THEM AND THEIR APPROVAL OBTAINED.

FOR THE PURPOSE OF CONSTRUCTION DO NOT SCALE FROM THIS DRAWING OR THE COMPUTER DIGITAL DATA. ONLY FIGURED DIMENSIONS ARE TO BE USED.

IF IN DOUBT ASK.



purpose of issue

PLANNING APPLICATION



notes

N

project name		115 FROGNAL LONDON NW3		StudioMarkRuthven architecture	
drawing title		CONSENTED GROUND FLOOR & SITE PLAN		92 Prince of Wales Road, London, NW5 3NE 11 & 13 Patwell Street, Bruton, BA10 0EQ T 020 7485 0050	
rev	notes	date	by	checked	scale 1:200 @ A3
	* for construction do not scale from this drawing. * check all dimensions on site.				date 26.05.17
		project ref.	drawing no.	revision	
		FRG	FRG-X3-104	A	
		drawn by	PW	checked	MR

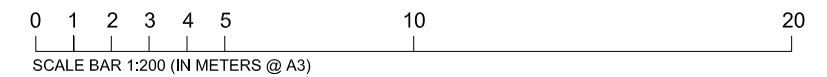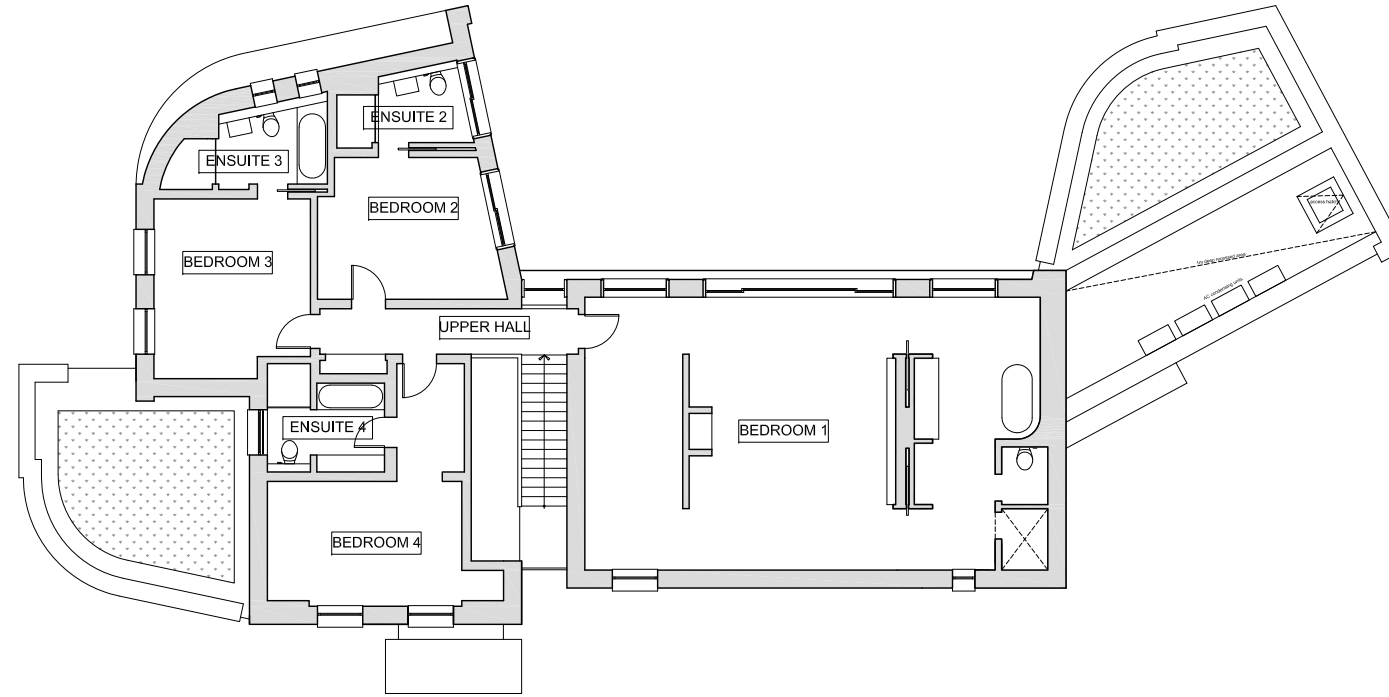

<p>general notes</p> <p>THIS DRAWING IS COPYRIGHT OF STUDIO MARK RUTHVEN. THIS DRAWING MUST BE READ IN CONJUNCTION WITH THE DESIGNER'S RISK ASSESSMENT, SPECIFICATION AND ALL OTHER RELEVANT DOCUMENTATION AND DRAWINGS. STUDIO MARK RUTHVEN ACCEPTS NO LIABILITY FOR ANY EXPENSE, LOSS OR DAMAGE OF WHATSOEVER NATURE AND HOWEVER ARISING FROM ANY VARIATION MADE TO THIS DRAWING OR IN THE EXECUTION OF THE WORK TO WHICH IT RELATES WHICH HAS NOT BEEN REFERRED TO THEM AND THEIR APPROVAL OBTAINED.</p> <p>FOR THE PURPOSE OF CONSTRUCTION DO NOT SCALE FROM THIS DRAWING OR THE COMPUTER DIGITAL DATA. ONLY FIGURED DIMENSIONS ARE TO BE USED.</p> <p>IF IN DOUBT ASK.</p>	<p>notes</p> <div style="text-align: center;">  </div>	<p>project name 115 FROGNAL LONDON NW3</p> <p>drawing title CONSENTED FIRST FLOOR PLAN</p>	<p>StudioMarkRuthven architecture</p> <p>92 Prince of Wales Road, London, NW5 3NE 11 & 13 Patwell Street, Bruton, BA10 0EQ T 020 7485 0050</p>	<p>project ref. FRG drawing no. FRG-X3-105 revision A</p>																		
<p>purpose of issue PLANNING APPLICATION</p>		<table border="1"> <thead> <tr> <th>rev</th> <th>notes</th> <th>date</th> <th>by</th> <th>checked</th> </tr> </thead> <tbody> <tr> <td></td> <td>* for construction do not scale from this drawing. * check all dimensions on site.</td> <td></td> <td></td> <td></td> </tr> </tbody> </table>	rev	notes	date	by	checked		* for construction do not scale from this drawing. * check all dimensions on site.				<table border="1"> <tbody> <tr> <td>scale</td> <td>1:200 @ A3</td> <td>date</td> <td>26.05.17</td> </tr> <tr> <td>drawn by</td> <td>PW</td> <td>checked</td> <td>MR</td> </tr> </tbody> </table>	scale	1:200 @ A3	date	26.05.17	drawn by	PW	checked	MR	
rev	notes	date	by	checked																		
	* for construction do not scale from this drawing. * check all dimensions on site.																					
scale	1:200 @ A3	date	26.05.17																			
drawn by	PW	checked	MR																			

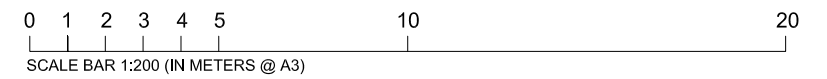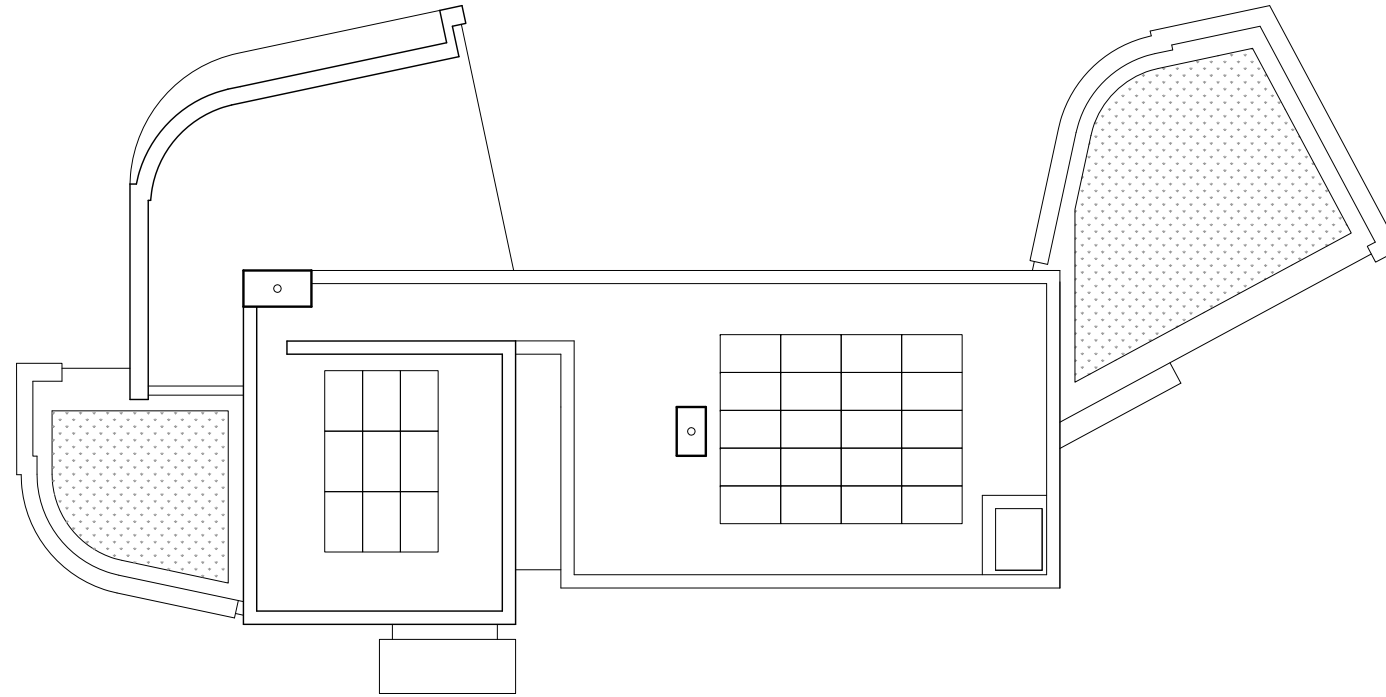


general notes
<p>THIS DRAWING IS COPYRIGHT OF STUDIO MARK RUTHVEN. THIS DRAWING MUST BE READ IN CONJUNCTION WITH THE DESIGNER'S RISK ASSESSMENT, SPECIFICATION AND ALL OTHER RELEVANT DOCUMENTATION AND DRAWINGS. STUDIO MARK RUTHVEN ACCEPTS NO LIABILITY FOR ANY EXPENSE, LOSS OR DAMAGE OF WHATSOEVER NATURE AND HOWEVER ARISING FROM ANY VARIATION MADE TO THIS DRAWING OR IN THE EXECUTION OF THE WORK TO WHICH IT RELATES WHICH HAS NOT BEEN REFERRED TO THEM AND THEIR APPROVAL OBTAINED.</p> <p>FOR THE PURPOSE OF CONSTRUCTION DO NOT SCALE FROM THIS DRAWING OR THE COMPUTER DIGITAL DATA, ONLY FIGURED DIMENSIONS ARE TO BE USED.</p> <p>IF IN DOUBT ASK.</p>
purpose of issue
PLANNING APPLICATION

notes


project name		115 FROGNAL LONDON NW3		StudioMarkRuthven architecture	
drawing title		CONSENTED ROOF PLAN		92 Prince of Wales Road, London, NW5 3NE 11 & 13 Patwell Street, Bruton, BA10 0EQ T 020 7485 0050	
rev	notes	date	by	checked	scale 1:200 @ A3
					date 26.05.17
		project ref.	drawing no.	revision	
		FRG	FRG-X3-106	A	
		drawn by PW	checked MR		
* for construction do not scale from this drawing. * check all dimensions on site.					




NORTH ELEVATION 1
 SCALE 1:200 @ A3 FRG-X3-303

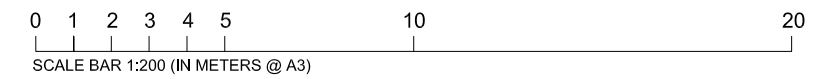


<p>general notes</p> <p>THIS DRAWING IS COPYRIGHT OF STUDIO MARK RUTHVEN. THIS DRAWING MUST BE READ IN CONJUNCTION WITH THE DESIGNER'S RISK ASSESSMENT, SPECIFICATION AND ALL OTHER RELEVANT DOCUMENTATION AND DRAWINGS. STUDIO MARK RUTHVEN ACCEPT NO LIABILITY FOR ANY EXPENSE, LOSS OR DAMAGE OF WHATSOEVER NATURE AND HOWEVER ARISING FROM ANY VARIATION MADE TO THIS DRAWING OR IN THE EXECUTION OF THE WORK TO WHICH IT RELATES WHICH HAS NOT BEEN REFERRED TO THEM AND THEIR APPROVAL OBTAINED.</p> <p>FOR THE PURPOSE OF CONSTRUCTION DO NOT SCALE FROM THIS DRAWING OR THE COMPUTER DIGITAL DATA, ONLY FIGURED DIMENSIONS ARE TO BE USED.</p> <p>IF IN DOUBT ASK.</p>	<p>notes</p>	<p><i>rev</i> <i>notes</i> <i>date</i> <i>by</i> <i>checked</i></p>	<p><i>project name</i> 115 FROGNAL LONDON NW3</p> <p><i>drawing title</i> CONSENTED NORTH ELEVATION</p> <p><i>scale</i> 1:100 @ A3 <i>date</i> 22.05.17</p> <p><i>drawn by</i> PW <i>checked</i> MR</p>	<p>StudioMarkRuthven architecture</p> <p>92 Prince of Wales Road, London, NW5 3NE 11 & 13 Patwell Street, Bruton, BA10 0EQ T 020 7485 0050</p> <p><i>project ref.</i> FRG <i>drawing no.</i> FRG-X3-303 <i>revision</i> -</p>
<p>purpose of issue</p> <p>PLANNING APPLICATION</p>		<p><small>* for construction do not scale from this drawing. * check all dimensions on site.</small></p>		

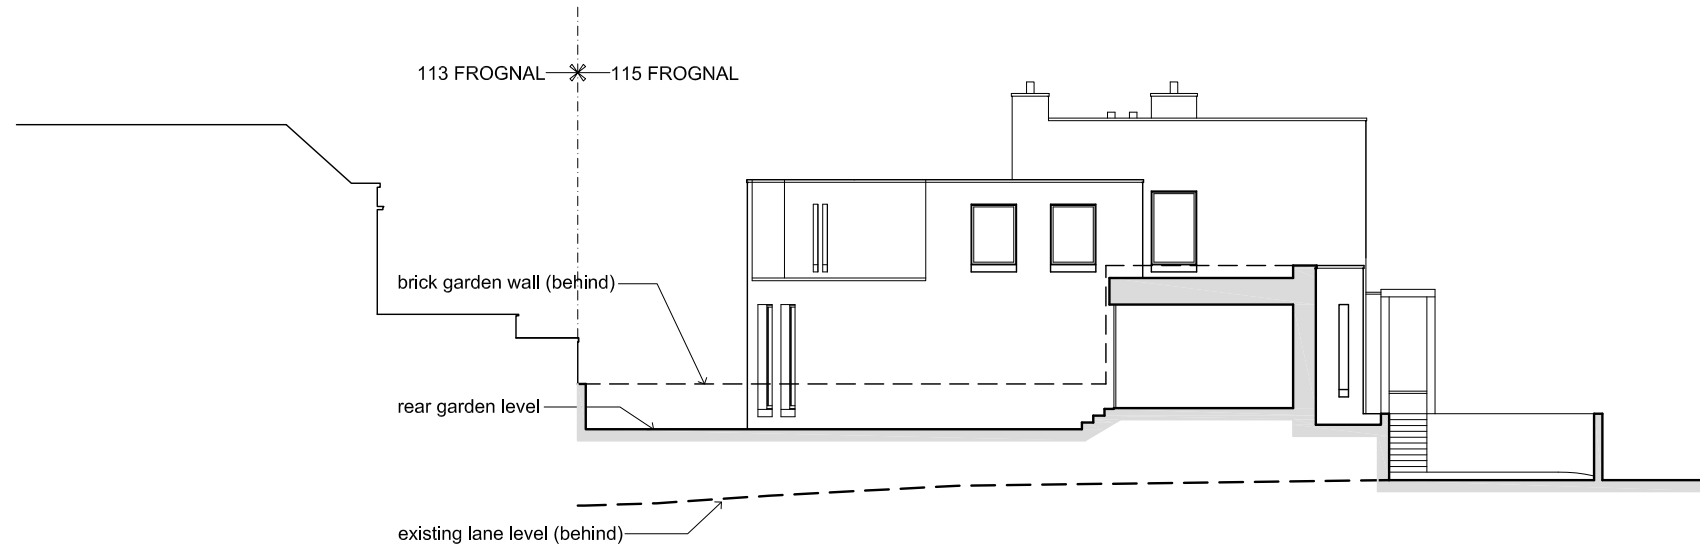

SECTION A-A 1
SCALE 1:200 @ A3 FRG-X3-304

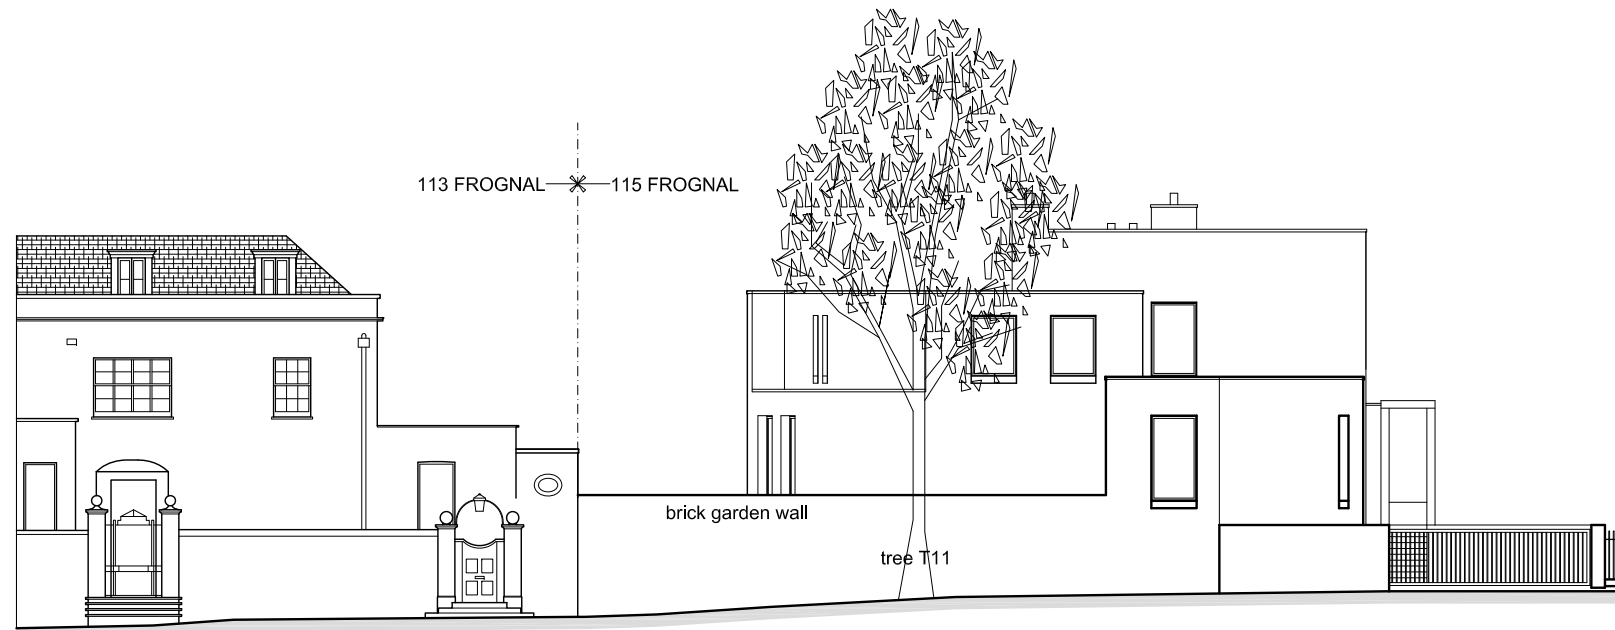


SECTION B-B 2
SCALE 1:200 @ A3 FRG-X3-304

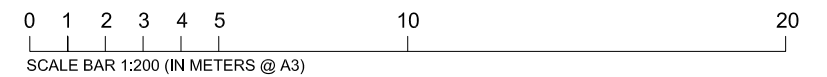


<p>general notes</p> <p>THIS DRAWING IS COPYRIGHT OF STUDIO MARK RUTHVEN. THIS DRAWING MUST BE READ IN CONJUNCTION WITH THE DESIGNER'S RISK ASSESSMENT, SPECIFICATION AND ALL OTHER RELEVANT DOCUMENTATION AND DRAWINGS. STUDIO MARK RUTHVEN ACCEPTS NO LIABILITY FOR ANY EXPENSE, LOSS OR DAMAGE OF WHATSOEVER NATURE AND HOWEVER ARISING FROM ANY VARIATION MADE TO THIS DRAWING OR IN THE EXECUTION OF THE WORK TO WHICH IT RELATES WHICH HAS NOT BEEN REFERRED TO THEM AND THEIR APPROVAL OBTAINED.</p> <p>FOR THE PURPOSE OF CONSTRUCTION DO NOT SCALE FROM THIS DRAWING OR THE COMPUTER DIGITAL DATA. ONLY FIGURED DIMENSIONS ARE TO BE USED.</p> <p>IF IN DOUBT ASK.</p>	<p>notes</p>	<p><i>project name</i></p> <p>115 FROGNAL LONDON NW3</p>			<p>StudioMarkRuthven architecture</p> <p>92 Prince of Wales Road, London, NW5 3NE 11 & 13 Patwell Street, Bruton, BA10 0EQ T 020 7485 0050</p>		
		<p><i>drawing title</i></p> <p>CONSENTED SECTIONS A-A & B-B</p>			<p><i>project ref.</i> FRG <i>drawing no.</i> FRG-X3-304 <i>revision</i> -</p>		
<p>purpose of issue</p> <p>PLANNING APPLICATION</p>		<p><i>rev</i> <i>notes</i></p>	<p><i>date</i> <i>by</i> <i>checked</i></p>	<p><i>scale</i> 1:200 @ A3</p>	<p><i>date</i> 26.05.17</p>	<p><i>drawn by</i> PW</p>	<p><i>checked</i> MR</p>
		<p><i>* for construction do not scale from this drawing.</i></p> <p><i>* check all dimensions on site.</i></p>					



SECTION C-C 1
SCALE 1:200 @ A3 FRG-X3-305

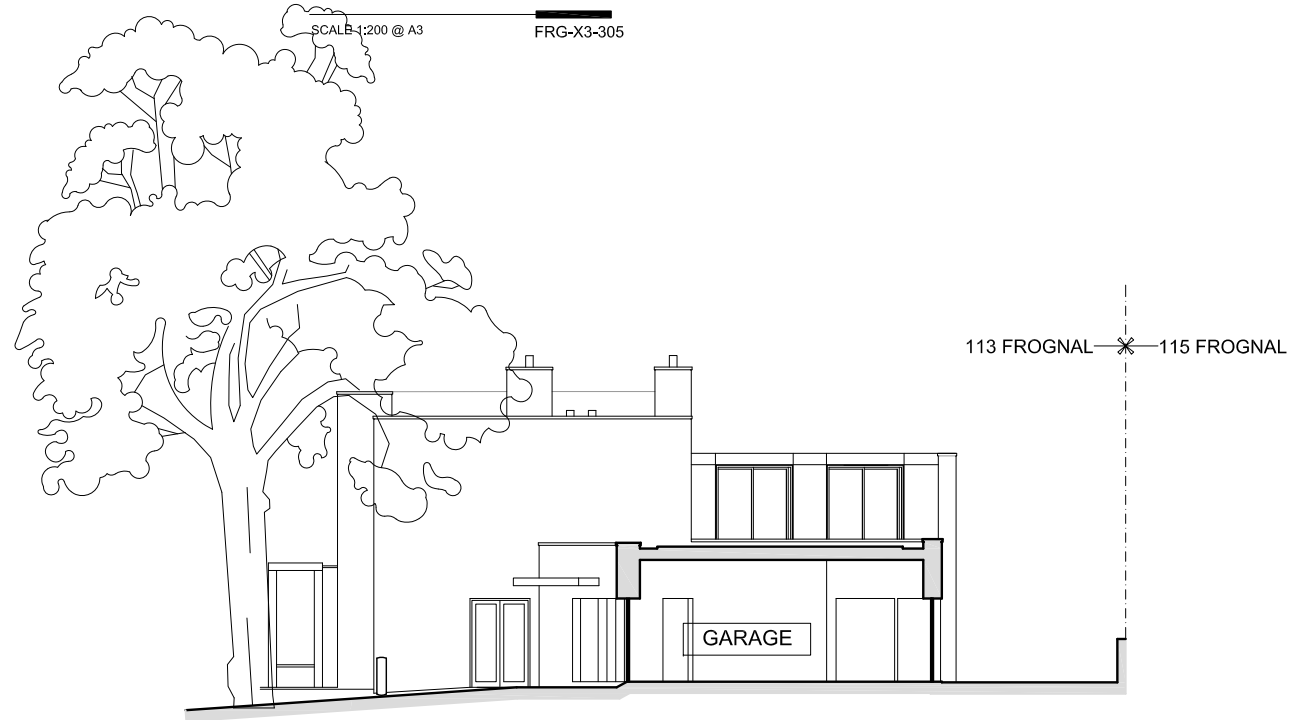

SECTION D-D 2
SCALE 1:200 @ A3 FRG-X3-305

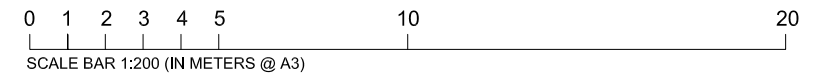

<p>general notes</p> <p>THIS DRAWING IS COPYRIGHT OF STUDIO MARK RUTHVEN. THIS DRAWING MUST BE READ IN CONJUNCTION WITH THE DESIGNER'S RISK ASSESSMENT, SPECIFICATION AND ALL OTHER RELEVANT DOCUMENTATION AND DRAWINGS. STUDIO MARK RUTHVEN ACCEPTS NO LIABILITY FOR ANY EXPENSE, LOSS OR DAMAGE OF WHATSOEVER NATURE AND HOWEVER ARISING FROM ANY VARIATION MADE TO THIS DRAWING OR IN THE EXECUTION OF THE WORK TO WHICH IT RELATES WHICH HAS NOT BEEN REFERRED TO THEM AND THEIR APPROVAL OBTAINED.</p> <p>FOR THE PURPOSE OF CONSTRUCTION DO NOT SCALE FROM THIS DRAWING OR THE COMPUTER DIGITAL DATA. ONLY FIGURED DIMENSIONS ARE TO BE USED.</p> <p>IF IN DOUBT ASK.</p>	<p>notes</p>	<p><i>rev</i> <i>notes</i> <i>date</i> <i>by</i> <i>checked</i></p>	<p><i>project name</i> 115 FROGNAL LONDON NW3</p> <p><i>drawing title</i> CONSENTED SECTIONS C-C & D-D</p> <p><i>scale</i> 1:100 @ A3 <i>date</i> 26.05.17</p> <p><i>drawn by</i> PW <i>checked</i> MR</p>	<p>StudioMarkRuthven architecture</p> <p>92 Prince of Wales Road, London, NW5 3NE 11 & 13 Patwell Street, Bruton, BA10 0EQ T 020 7485 0050</p>
<p>purpose of issue PLANNING APPLICATION</p>		<p><i>project ref.</i> FRG <i>drawing no.</i> FRG-X3-305 <i>revision</i> -</p>		