



scale

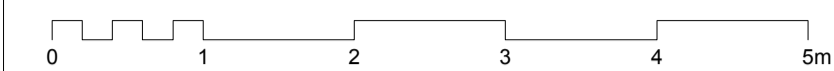

revisions

-- PLANNING 25.05.17

----- profile of neighbouring ground floor extensions

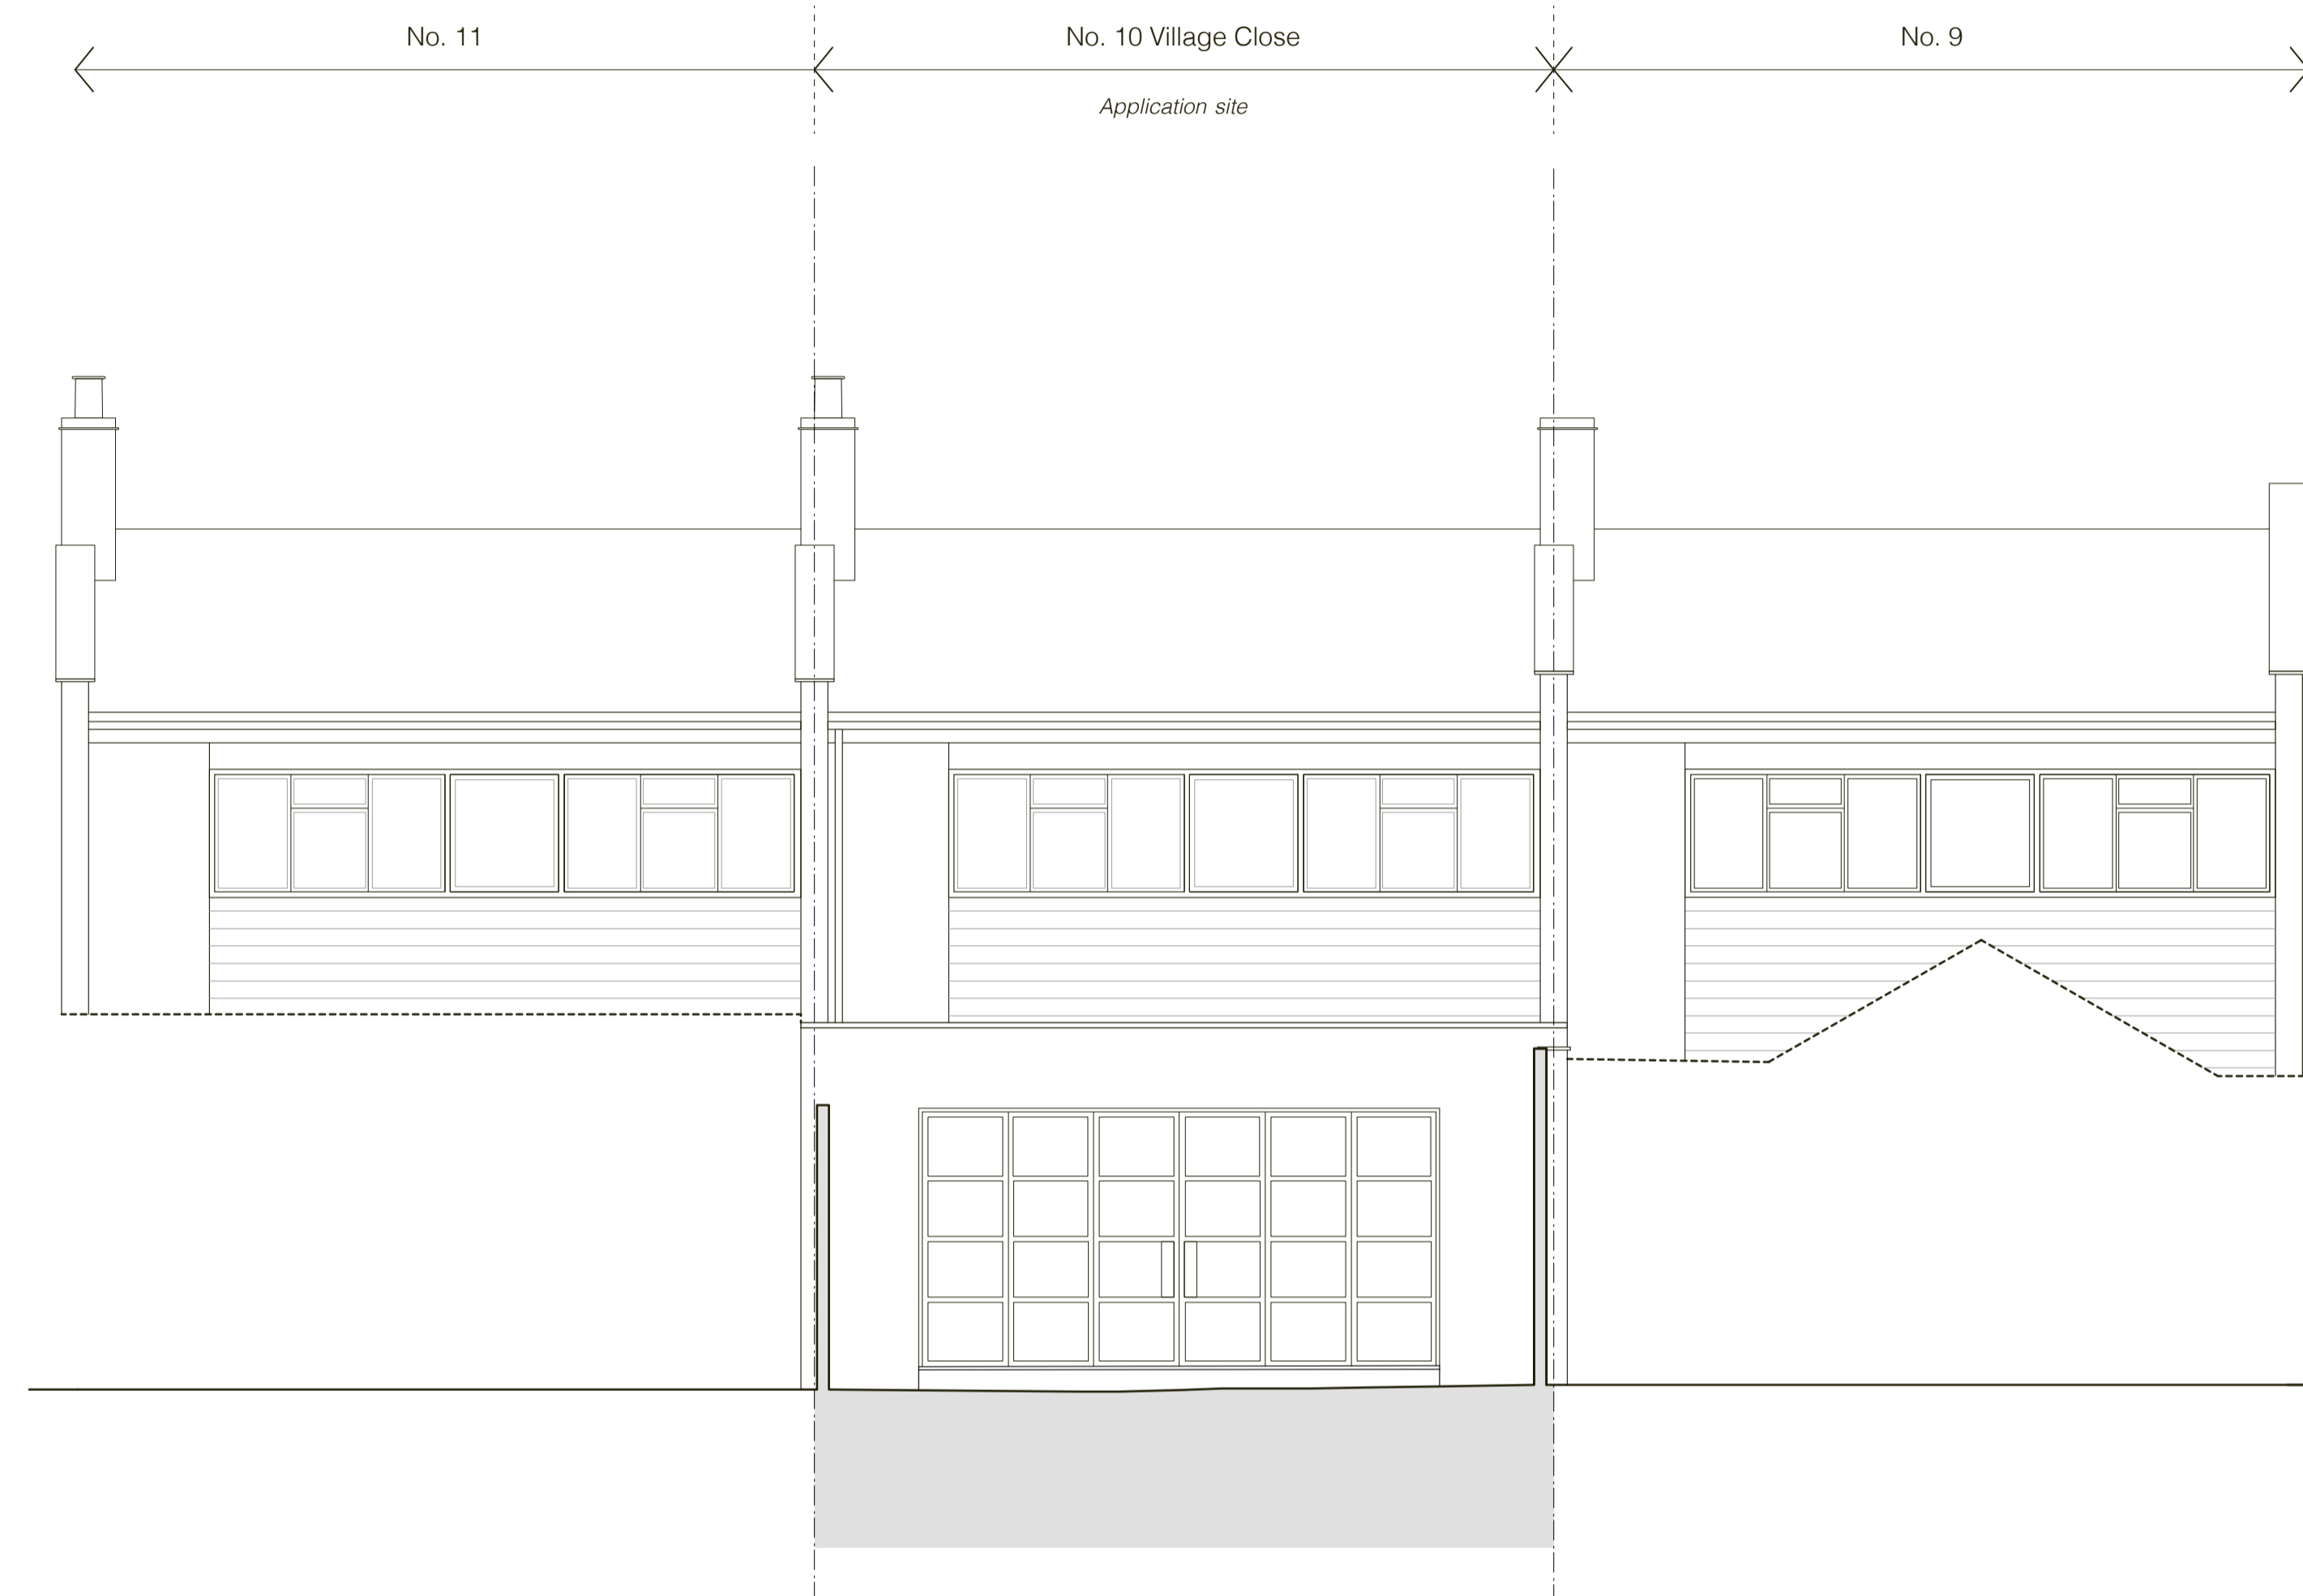

**REAR ELEVATION: PROPOSED**  
(REFER DRAWING 1603\_PL\_200 FOR MORE DETAILED INFORMATION)

FOR PLANNING

client

Gabe + Lauren Turner

scale

1:100 at A3

project

10 Village Close

drawing title

Proposed Rear Elevations

drawing no

1603\_PL\_201

rev

--

**STUDIOCARVER**

37 Alfred Place  
London WC1E 7DP

T: 020 7096 1257  
E: mail@studiocarver.co.uk  
W: www.studiocarver.co.uk