

MANDELA STREET

CENTRO 2

CENTRO 2

CENTRO 1

CENTRO 1

Notes
 This Drawing is indicative only.
 Drawing to be read in conjunction with all other design team information.
 This drawing is copyright Piercy&Company.
 Do not scale from this drawing.
 All dimensions and levels are subject to full site verification by the contractor and such dimensions to be his responsibility.
 Report all drawing errors, omissions and discrepancies to the architect.
 Planning grid provided for setting out and reference purposes only and does not reflect the true dimensions or orientation of the existing structure.

DISCLAIMER
 This document may be issued in an editable digital CAD format to enable others to use it as background information to make alterations and/or additions. In that instance the file will be accompanied by a PDF version as a record of the original file. It is for those parties making such alterations and/or additions to ensure that they make use of current background information.

Piercy&Company accepts no liability for either: any such alterations and/or additions to the background information by others; or any other changes made by others to the architectural content of the background information itself.

REDECORATE ALL GROUND FLOOR STONE WORK UP TO L1 WINDOW CILLS

SECONDARY RECEPTION

CENTRO 1 GROUND FLOOR METAL WORK REDECORATED (MANDELA STREET)

GROUND FLOOR METAL WORK REDECORATED (PLENDER STREET)

PLENDER STREET

DARK GREY STEEL FRAMED CANOPY WITH INFILL GLAZING AND HANGERS BACK TO FACADE

NEW DOOR

MAIN RECEPTION

NEW ENTRANCE DOOR SCREEN

NEW CRITTALL STYLE WINDOW TO MATCH EXISTING ADJACENT WINDOW

REDECORATE ALL STONE WORK UP TO L1 WINDOW CILLS

REDECORATE ALL STONE WORK UP TO L1 WINDOW CILLS


GROUND FLOOR METAL WORK REDECORATED (CAMDEN STREET)

CAMDEN STREET

CENTRO 1

CENTRO 1

Rev	Date	Description
00	17/03/17	Planning

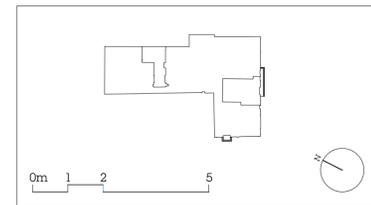

Project
Centro 01 & 02

Client
Brockton Capital

Date
17/03/17

Scale
1:100@A1

Proposed Ground Floor Plan

Drawn	Checked	Approved
EM	HH	HH

Drawing Status
Planning

Project	Discipline	Level	Series	Dwg No	Rev
13510	A	00	01	101	00

122 Arlington Road
London NW1 7HP

info@piercyandco.com
www.piercyandco.com

Telephone
+44 (0)2074249611

Piercy&Company

MANDELA STREET

CENTRO 2

CENTRO 2

CENTRO 1

CENTRO 1

PLENDER STREET

CENTRO 1

CAMDEN STREET

CENTRO 1

CENTRO 1

Notes
 This Drawing is indicative only.
 Drawing to be read in conjunction with all other design team information.
 This drawing is copyright Piercy&Company.
 Do not scale from this drawing.
 All dimensions and levels are subject to full site verification by the contractor and such dimensions to be his responsibility.
 Report all drawing errors, omissions and discrepancies to the architect.
 Planning grid provided for setting out and reference purposes only and does not reflect the true dimensions or orientation of the existing structure.

DISCLAIMER
 This document may be issued in an editable digital CAD format to enable others to use it as background information to make alterations and/or additions. In that instance the file will be accompanied by a PDF version as a record of the original file. It is for those parties making such alterations and/or additions to ensure that they make use of current background information.

Piercy&Company accepts no liability for either: any such alterations and/or additions to the background information by others; or any other changes made by others to the architectural content of the background information itself.


-  Extent of New Terrace
-  Extent of Existing Level 5 Terrace

NEW CANTILEVERED TERRACE CLAD IN TIMBER
 DECKING WITH BLACK PAINTED STEEL GUARDING
 EXTENDING OVER CENTRO 2 ROOF BELOW

FIFTH FLOOR TENANT

FIFTH FLOOR TENANT

Rev	Date	Description
00	17/03/17	Planning

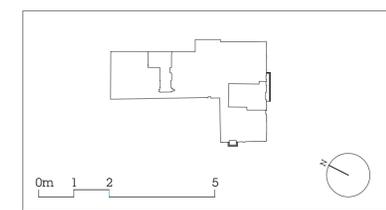

Project: Centro 01 & 02

Client: Brockton Capital

Date: 17/03/17 Scale: 1:100@A1

Proposed Fifth Floor Plan

Drawn	Checked	Approved
EM	HH	HH

Drawing Status: Planning

Project	Discipline	Level	Series	Dwg No	Rev
13510	A	05	01	601	00

122 Arlington Road
 London NW1 7HP
 info@piercyandco.com
 www.piercyandco.com

Telephone
 *44 (0)2074249611

Piercy&Company

Notes
 This Drawing is indicative only.
 Drawing to be read in conjunction with all other design team information.
 This drawing is copyright Piercy&Company.
 Do not scale from this drawing.
 All dimensions and levels are subject to full site verification by the contractor and such dimensions to be his responsibility.
 Report all drawing errors, omissions and discrepancies to the architect.
 Planning grid provided for setting out and reference purposes only and does not reflect the true dimensions or orientation of the existing structure.

DISCLAIMER
 This document may be issued in an editable digital CAD format to enable others to use it as background information to make alterations and/or additions. In that instance the file will be accompanied by a PDF version as a record of the original file. It is for those parties making such alterations and/or additions to ensure that they make use of current background information.

Piercy&Company accepts no liability for either: any such alterations and/or additions to the background information by others; or any other changes made by others to the architectural content of the background information itself.



Rev	Date	Description
00	17/03/17	Planning



Project
 Centro 01 & 02

Client
 Brockton Capital

Date
 17/03/17

Scale
 1:50@A1

Proposed Elevation
 Mandela Street (South)

Drawn EM
Checked HH
Approved HH

Drawing Status
 Planning

Project	Discipline	Level	Series	Dwg No	Rev
13510	A	XX	04	400	00

122 Arlington Road
 London NW1 7HP
 Telephone
 *44 (0)20 7424 9611
 info@piercyandco.com
 www.piercyandco.com

Piercy&Company

← CENTRO 1

CENTRO 1 X CENTRO 2

NEW WALL MOUNTED DOME CAMERA TO REPLACE EXISTING BRACKET MOUNTED CCTV ABOVE

ALL GROUND FLOOR CENTRO 1 METAL WORK REDECORATED

DARK GREY PAINTED METAL LOUVRES INTEGRATED INTO EXISTING WINDOWS FOR NEW MECHANICAL FRESH AIR SYSTEM, LOUVRES TO MATCH EXISTING VENTS BELOW

NEW WALL MOUNTED DOME CAMERA TO REPLACE EXISTING BRACKET MOUNTED CCTV ABOVE


Notes
 This Drawing is indicative only.
 Drawing to be read in conjunction with all other design team information.
 This drawing is copyright Piercy&Company.
 Do not scale from this drawing.
 All dimensions and levels are subject to full site verification by the contractor and such dimensions to be his responsibility.
 Report all drawing errors, omissions and discrepancies to the architect.
 Planning grid provided for setting out and reference purposes only and does not reflect the true dimensions or orientation of the existing structure.

DISCLAIMER
 This document may be issued in an editable digital CAD format to enable others to use it as background information to make alterations and/or additions. In that instance the file will be accompanied by a PDF version as a record of the original file. It is for those parties making such alterations and/or additions to ensure that they make use of current background information.

Piercy&Company accepts no liability for either: any such alterations and/or additions to the background information by others; or any other changes made by others to the architectural content of the background information itself.



Rev	Date	Description
00	17/03/17	Planning

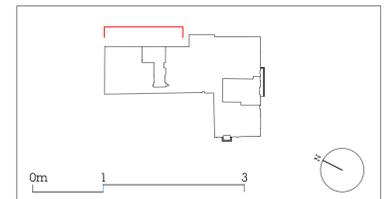

Project
 Centro 01 & 02

Client
 Brockton Capital

Date
 17/03/17

Scale
 1:50@A1

Proposed Elevation
 Mandela Street (North)

Drawn EM
Checked HH
Approved HH

Drawing Status
 Planning

Project	Discipline	Level	Series	Dwg No	Rev
13510	A	XX	04	401	00


122 Arlington Road
 London NW1 7HP
 Telephone
 +44 (0)20 7424 9611
 info@piercyandco.com
 www.piercyandco.com

Piercy & Company

REDECORATE THE
 GROUND FLOOR
 STONE WORK

ALL GROUND FLOOR CENTRO 2
 METAL WORK TO REMAIN AS
 EXISTING

CENTRO 2

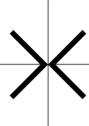

REDECORATE THE GROUND FLOOR
 STONE WORK



Notes
 This Drawing is indicative only.
 Drawing to be read in conjunction with all other design team information.
 This drawing is copyright Piercy&Company.
 Do not scale from this drawing.
 All dimensions and levels are subject to full site verification by the contractor and such dimensions to be his responsibility.
 Report all drawing errors, omissions and discrepancies to the architect.
 Planning grid provided for setting out and reference purposes only and does not reflect the true dimensions or orientation of the existing structure.

DISCLAIMER
 This document may be issued in an editable digital CAD format to enable others to use it as background information to make alterations and/or additions. In that instance the file will be accompanied by a PDF version as a record of the original file. It is for those parties making such alterations and/or additions to ensure that they make use of current background information.

Piercy&Company accepts no liability for either: any such alterations and/or additions to the background information by others; or any other changes made by others to the architectural content of the background information itself.

NEW INTERNALLY ILLUMINATED SINGLE LETTER SIGNAGE WITH DARK GREY METAL SURROUNDS. REFER TO DRAWING 13510-A-E-101

NEW CANOPY BEHOND
 NEW WALL MOUNTED DOME CAMERA TO REPLACE MOUNTED CCTV ABOVE

SITE BOUNDARY

40 CAMDEN ST

CENTRO 1

CENTRO 1

DARK GREY PAINTED METAL LOUVRES EITHER SIDE OF ENTRANCE, INTEGRATED IN TO UPPER PANES OF EXISTING WINDOWS FOR NEW MECHANICAL FRESH AIR SYSTEM

GROUND FLOOR METAL WORK REDECORATED (CAMDEN STREET)

ALL STONEMWORK REDECORATED UP TO LEVEL 1 CILLS

Rev	Date	Description
00	17/03/17	Planning



Project Centro 01 & 02	
Client Brockton Capital	
Date 17/03/17	Scale 1:50@A1
Proposed Elevation Camden Street	
Drawn EM	Checked HH
Approved HH	
Drawing Status Planning	
Project 13510	Discipline A
Level XX	Series 04
Dwg No 500	Rev 00

122 Arlington Road
 London NW1 7HP
 Telephone
 +44 (0)20 7424 9611
 info@piercyandco.com
 www.piercyandco.com

Piercy & Company

Notes
 This Drawing is indicative only.
 Drawing to be read in conjunction with all other design team information.
 This drawing is copyright Piercy&Company.
 Do not scale from this drawing.
 All dimensions and levels are subject to full site verification by the contractor and such dimensions to be his responsibility.
 Report all drawing errors, omissions and discrepancies to the architect.
 Planning grid provided for setting out and reference purposes only and does not reflect the true dimensions or orientation of the existing structure.

DISCLAIMER
 This document may be issued in an editable digital CAD format to enable others to use it as background information to make alterations and/or additions. In that instance the file will be accompanied by a PDF version as a record of the original file. It is for those parties making such alterations and/or additions to ensure that they make use of current background information.

Piercy&Company accepts no liability for either: any such alterations and/or additions to the background information by others; or any other changes made by others to the architectural content of the background information itself.

NEW INTERNALLY ILLUMINATED SINGLE LETTER SIGNAGE WITH DARK GREY METAL SURROUNDS. REFER TO DRAWING 13510-A-E-101

THE CENTRO BUILDING

NEW WALL MOUNTED DOME CAMERA TO REPLACE EXISTING BRACKET MOUNTED CCTV ABOVE

ALL STONEMWORK REDECORATED UP TO LEVEL 1 CILLS

NEW CRITTALL STYLE WINDOW TO MATCH EXISTING CENTRO WINDOWS

CENTRO 1


DARK GREY PAINTED METAL LOUVRES INTEGRATED IN TO UPPER PANES OF EXISTING WINDOW FOR MECHANICAL FRESH AIR SYSTEM

NEW CCTV CAMERA TO REPLACE EXISTING
 NEW DARK GREY STEEL SIGNAGE EITHER SIDE OF ENTRANCE, REFER TO DRAWING 13510-A-E-100. BUILDING NAME TO BE BACK-LIT

TENANT NAMES IN DARK GREY STEEL FIXED TO STONEMWORK. REFER TO DRAWING 13510-A-E-100
 DARK GREY STEEL FRAMED CANOPY WITH INFILL GLAZING AND HANGERS BACK TO FACADE

NEW COMBINED UPLIGHT AND DOWNLIGHT WALL WASH FITTING EITHER SIDE OF ENTRANCE
 EXISTING EXTERNAL SECURITY SHUTTER TO BE REPLACED
 DARK GREY PAINTED SPANDREL PANEL
 NEW ENTRANCE DOOR SCREEN COMPRISING GLAZED SLIDING DOOR AND GLAZED FIXED PANE

Rev	Date	Description
00	17/03/17	Planning

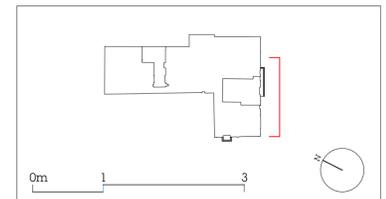

Project
 Centro 01 & 02

Client
 Brockton Capital

Date
 17/03/17

Scale
 1:50@A1

Proposed Elevation
 Plender Street (West)

Drawn EM
Checked HH
Approved HH

Drawing Status
 Planning

Project	Discipline	Level	Series	Dwg No	Rev
13510	A	XX	04	600	00

122 Arlington Road
 London NW1 7HP
 Telephone
 +44 (0)2074249611
 info@piercyandco.com
 www.piercyandco.com

Piercy&Company

Notes
 This Drawing is indicative only.
 Drawing to be read in conjunction with all other design team information.
 This drawing is copyright Piercy&Company.
 Do not scale from this drawing.
 All dimensions and levels are subject to full site verification by the contractor and such dimensions to be his responsibility.
 Report all drawing errors, omissions and discrepancies to the architect.
 Planning grid provided for setting out and reference purposes only and does not reflect the true dimensions or orientation of the existing structure.

DISCLAIMER
 This document may be issued in an editable digital CAD format to enable others to use it as background information to make alterations and/or additions. In that instance the file will be accompanied by a PDF version as a record of the original file. It is for those parties making such alterations and/or additions to ensure that they make use of current background information.

Piercy&Company accepts no liability for either: any such alterations and/or additions to the background information by others; or any other changes made by others to the architectural content of the background information itself.



NEW WALL MOUNTED
 CAMERA TO REPLACE
 EXISTING BRACKET
 MOUNTED CCTV ABOVE

**THE CENTRO
 BUILDING**
 39 Plender Street

NEW COMBINED UPLIGHT AND DOWNLIGHT WALL
 WASH FITTING EITHER SIDE OF ENTRANCE

EXISTING EXTERNAL SECURITY SHUTTER
 TO BE REPLACED

DARK GREY PAINTED
 SPANDREL PANEL


NEW ENTRANCE DOOR SCREEN COMPRISING GLAZED AUTOMATIC
 SLIDING DOOR AND GLAZED FIXED PANE

ALL STONEWORK REDECORATED
 UP TO LEVEL 1 CILLS

CENTRO 1

GROUND FLOOR METAL
 WORK REDECORATED
 (PLENDER STREET)

Rev	Date	Description
00	17/03/17	Planning

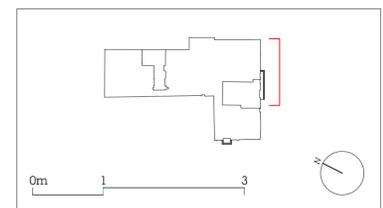

Project
 Centro 01 & 02

Client
 Brockton Capital

Date
 17/03/17

Scale
 1:50@A1

Proposed Elevation
 Plender Street (East)

Drawn EM
Checked HH
Approved HH

Drawing Status
 Planning


Project	Discipline	Level	Series	Dwg No	Rev
13510	A	XX	04	601	00

122 Arlington Road
 London NW1 7HP
 info@piercyandco.com
 www.piercyandco.com

Telephone
 +44 (0)2074249611

Piercy&Company

Notes
 Drawing indicative only.
 Do not scale from drawing.
 All dimensions and levels are subject to full site verification by the contractor and such dimensions to be his responsibility.
 Report all drawing errors, omissions and discrepancies to the architect.
 This drawing is copyright Piercy&Company

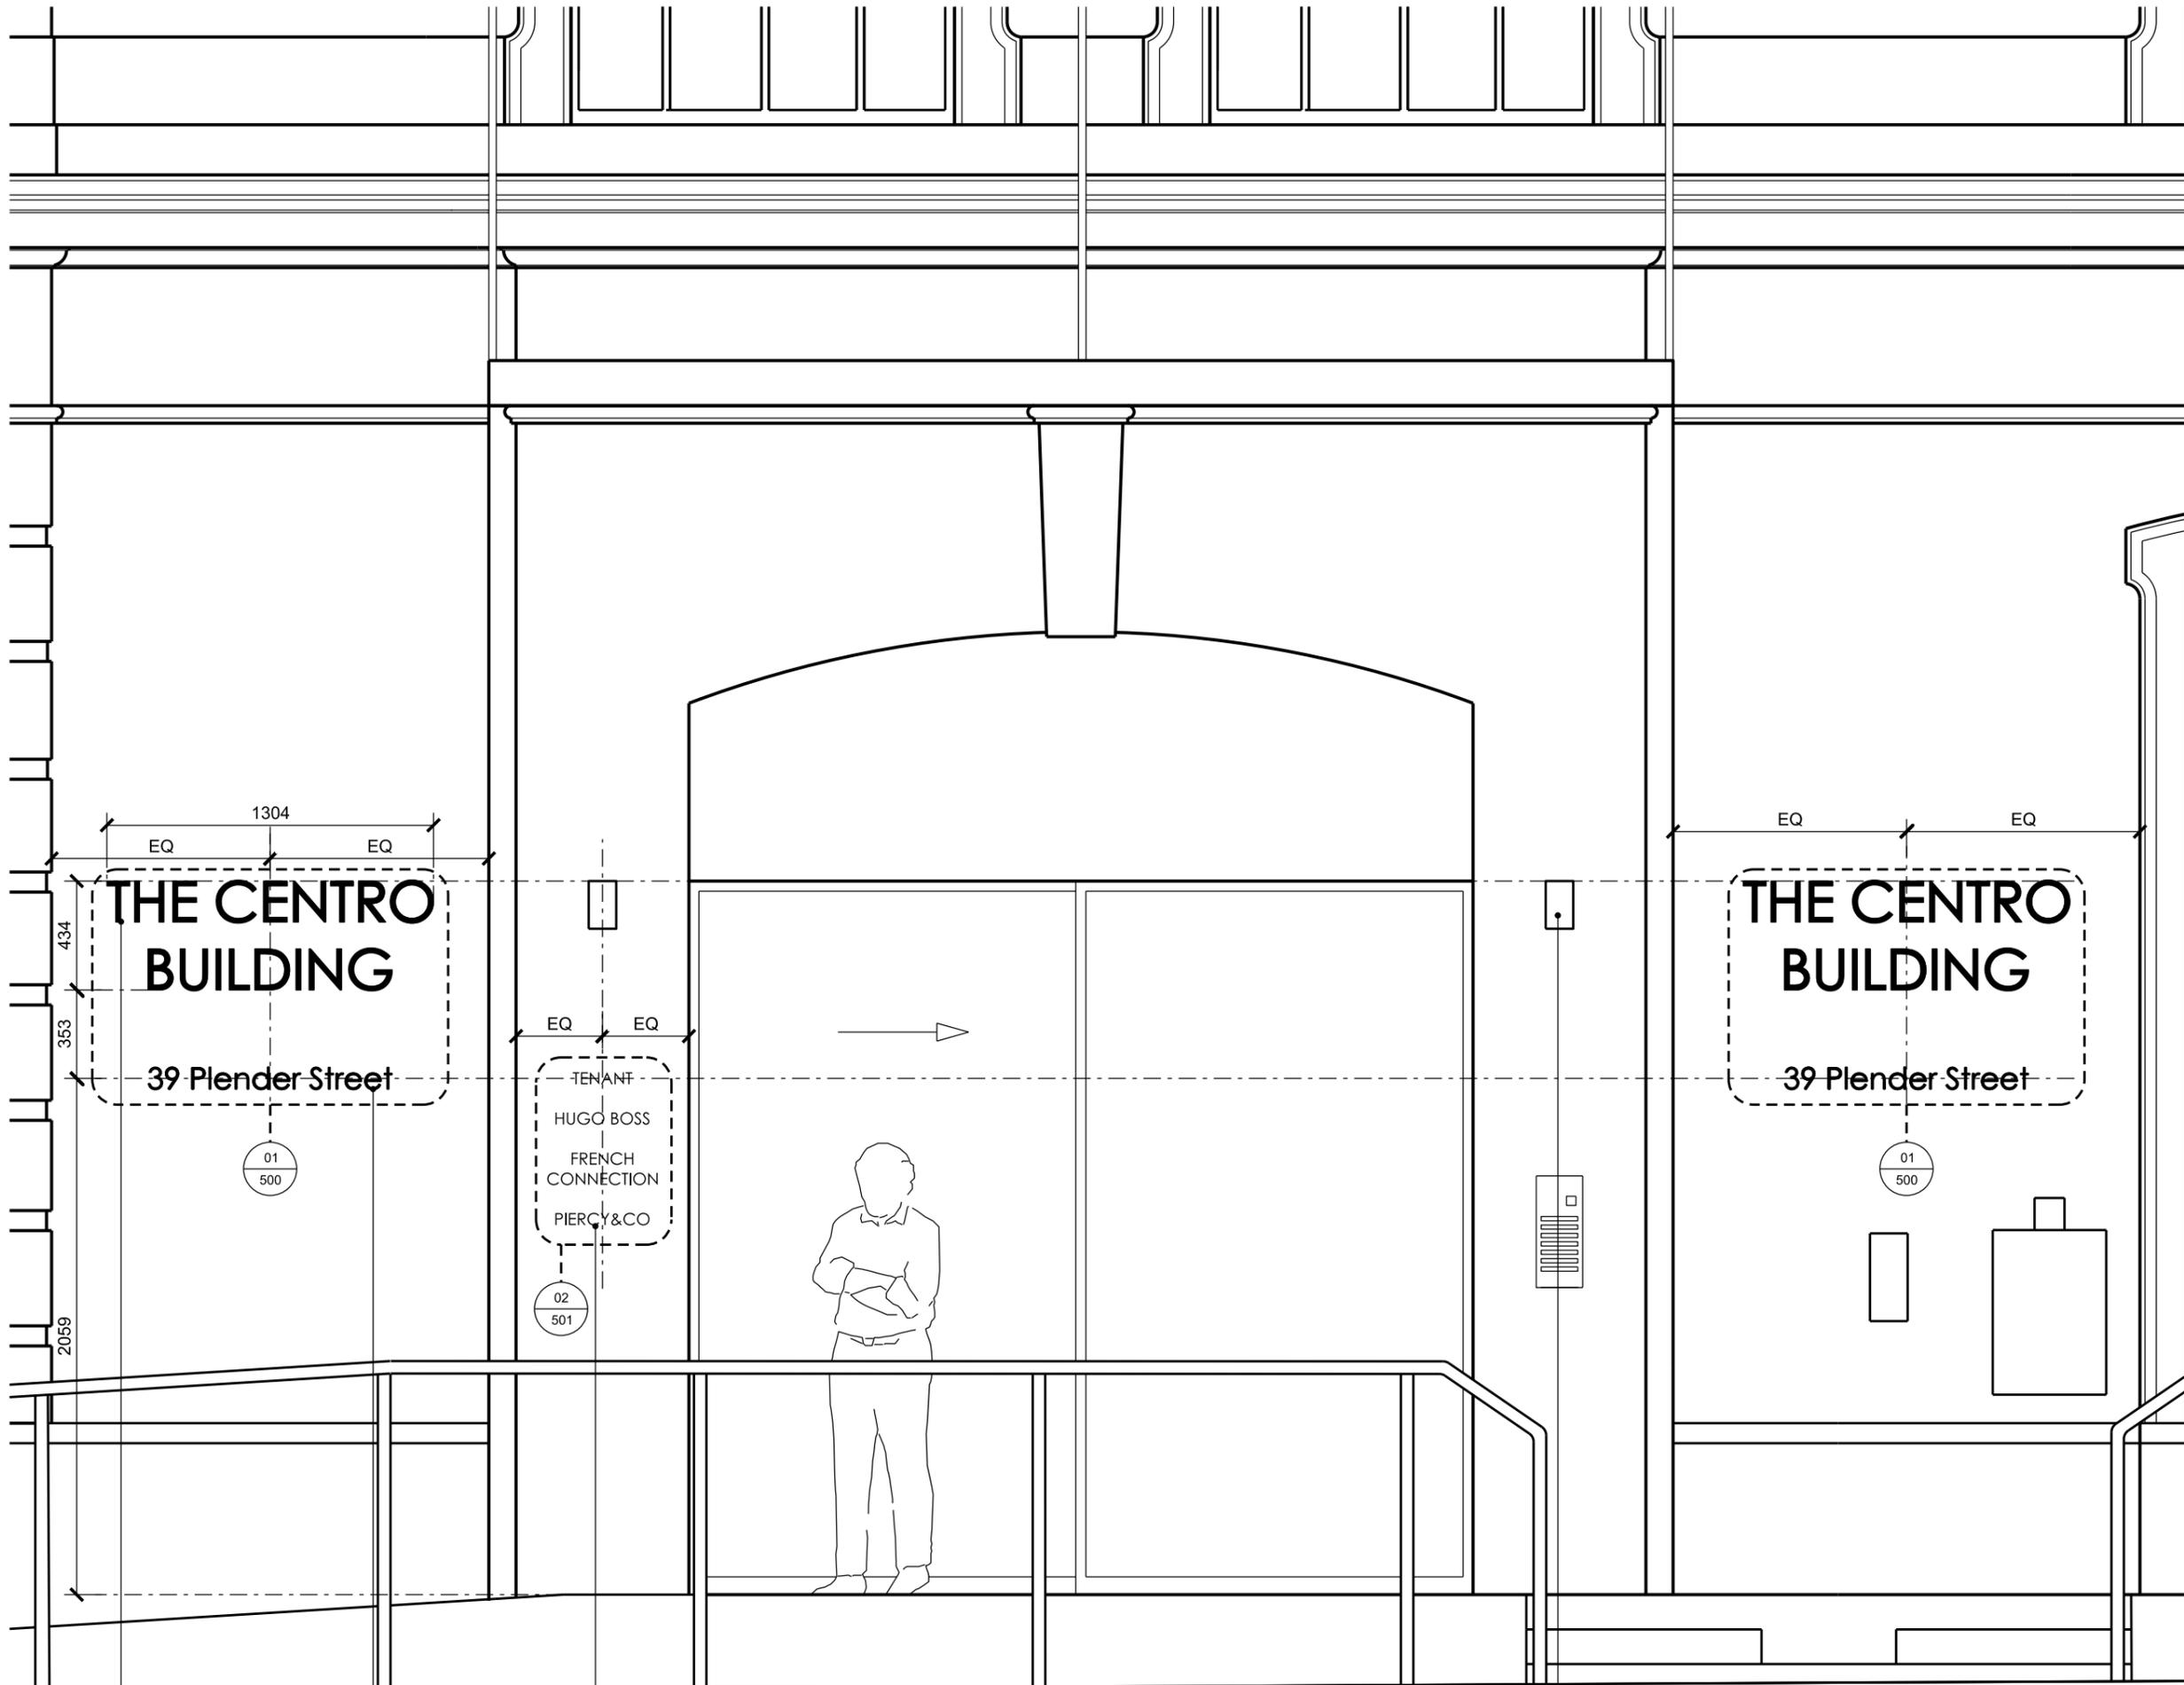

EQ EQ
 1304
 EQ EQ
THE CENTRO BUILDING
 434
 353
39 Plender Street
 01
 500

EQ EQ
 TENANT
 HUGO BOSS
 FRENCH CONNECTION
 PIERCY&CO
 02
 501

EQ EQ
THE CENTRO BUILDING
 01
 500
39 Plender Street

BUILDING NAME - DARK GREY PAINTED LASER CUT METAL WITH INTEGRATED BACK-LIGHTING FIXED OFF BRICKWORK WITH METAL STUDS

BUILDING ADDRESS - DARK GREY PAINTED LASER CUT METAL, SURFACE FIXED TO BRICKWORK

TENANT SIGNAGE - DARK GREY PAINTED LASER CUT METAL, SURFACE FIXED TO STONE PIER

NEW SURFACE MOUNTED DARK GREY WALL WASH LIGHTS WITH UPLIGHT AND DOWNLIGHT

Rev	Date	Description
04.05.17	First Drawn	



Project
 The Centro Building

Client
 Brockton Capital

Date 04.05.17 **Scale** 1:25 at A3

Drawing Title
 Main Entrance Elevation- Proposed Signage

Drawn HH **Checked** HH **Approved** HH

Drawing Status
 Planning

Project	Discipline	View	Drawing No	Rev
13510	A	E	100	-


122 Arlington Road
 London NW1 7HP
 Telephone
 +44 (0)20 7424 9611
 info@piercyandco.com
 www.piercyandco.com

Piercy&Company

Notes
 Drawing indicative only.
 Do not scale from drawing.
 All dimensions and levels are subject to full site verification by the contractor and such dimensions to be his responsibility.
 Report all drawing errors, omissions and discrepancies to the architect.
 This drawing is copyright Piercy&Company

BUILDING NAME - DARK GREY
 PAINTED LASER CUT METAL
 WITH INTEGRATED
 BACK-LIGHTING FIXED OFF
 BRICKWORK WITH METAL STUDS

1304

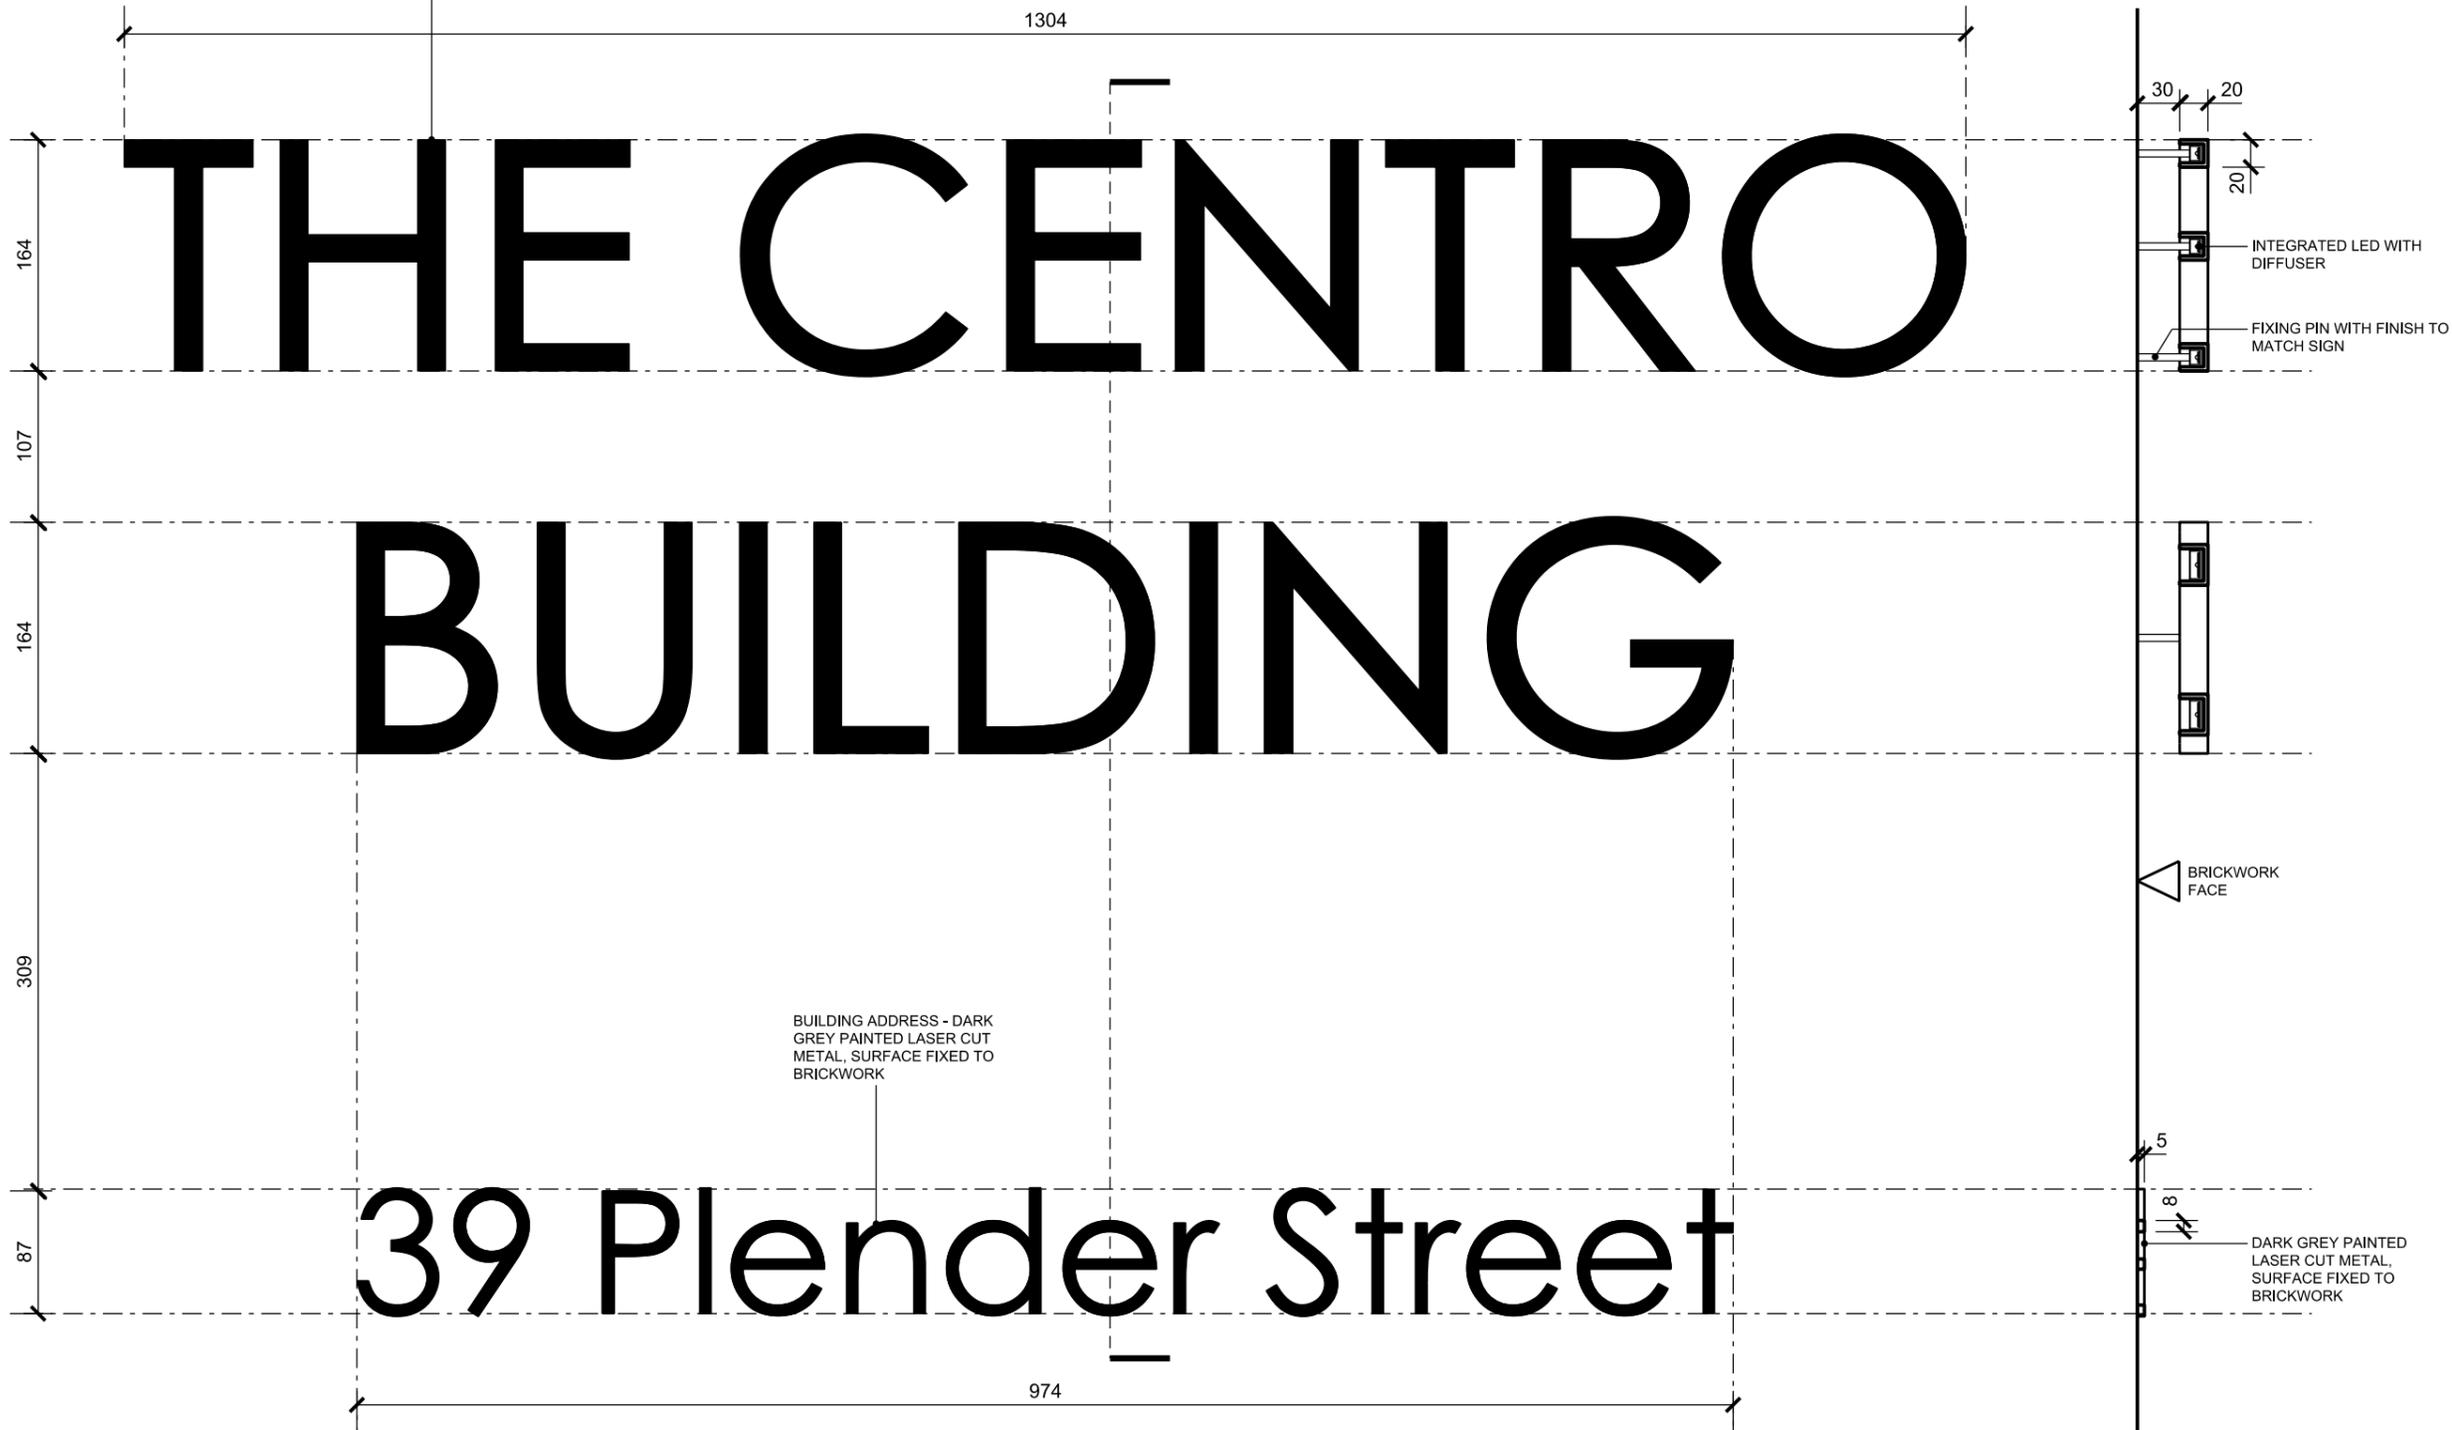

ELEVATION

SECTION

Rev	Date	Description
04.05.17	04.05.17	First Drawn



Project
 The Centro Building

Client
 Brockton Capital

Date
 04.05.17

Scale
 1:5 at A3

Drawing Title
 Main Entrance Signage Details 01

Drawn
 HH

Checked
 HH

Approved
 HH

Drawing Status
 Planning


Project	Discipline	View	Drawing No	Rev
13510	A	V	500	-

122 Arlington Road
 London NW1 7HP

info@piercyandco.com
 www.piercyandco.com

Telephone
 +44 (0)20 7424 9611

Notes
 Drawing indicative only.
 Do not scale from drawing.
 All dimensions and levels are subject to full site verification by the contractor and such dimensions to be his responsibility.
 Report all drawing errors, omissions and discrepancies to the architect.
 This drawing is copyright Piercy&Company

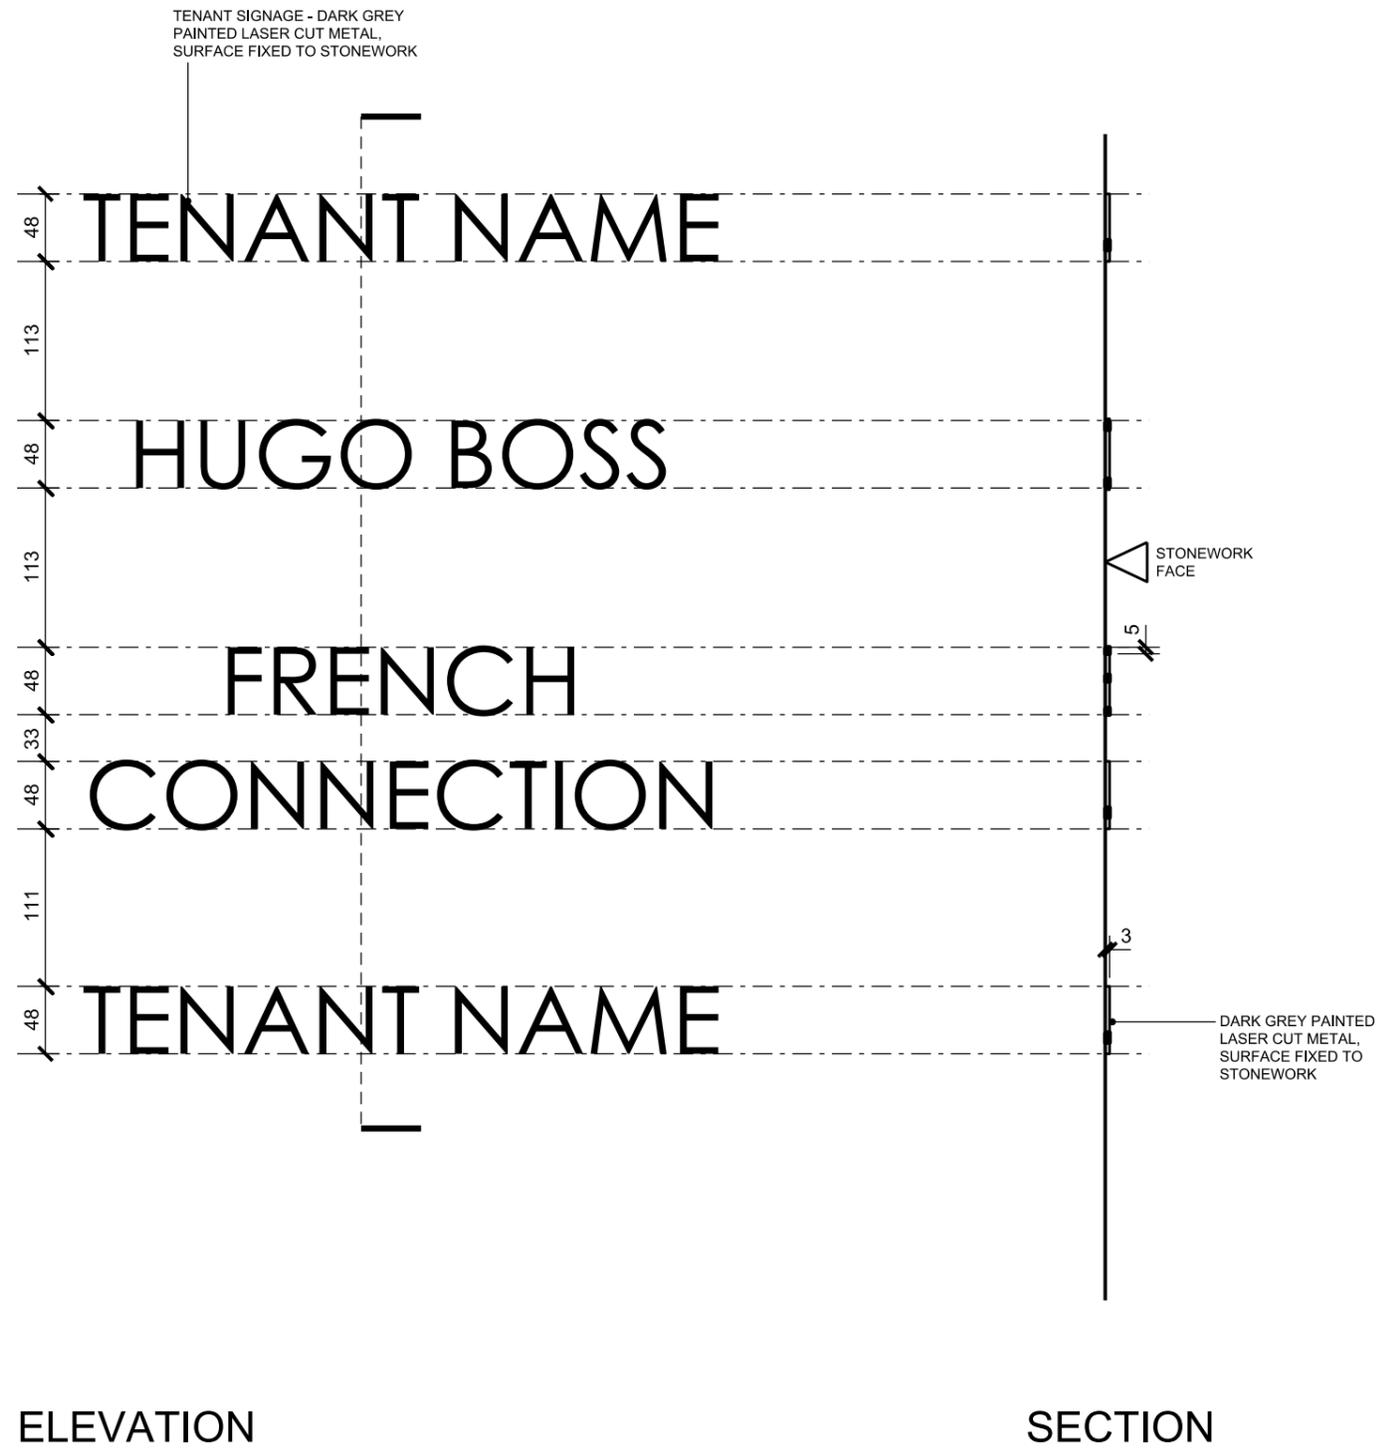

Rev	Date	Description
04.05.17	First Drawn	



Project
The Centro Building

Client
Brockton Capital

Date
04.05.17

Scale
1:5 at A3

Drawing Title
Main Entrance Signage Details 02

Drawn	Checked	Approved
HH	HH	HH

Drawing Status
Planning

Project	Discipline	View	Drawing No	Rev
13510	A	V	501	-


122 Arlington Road
London NW1 7HP

info@piercyandco.com
www.piercyandco.com


Telephone
+44 (0)20 7424 9611

Piercy&Company

Notes
 Drawing indicative only.
 Do not scale from drawing.
 All dimensions and levels are subject to full site verification by the contractor and such dimensions to be his responsibility.
 Report all drawing errors, omissions and discrepancies to the architect.
 This drawing is copyright Piercy&Company

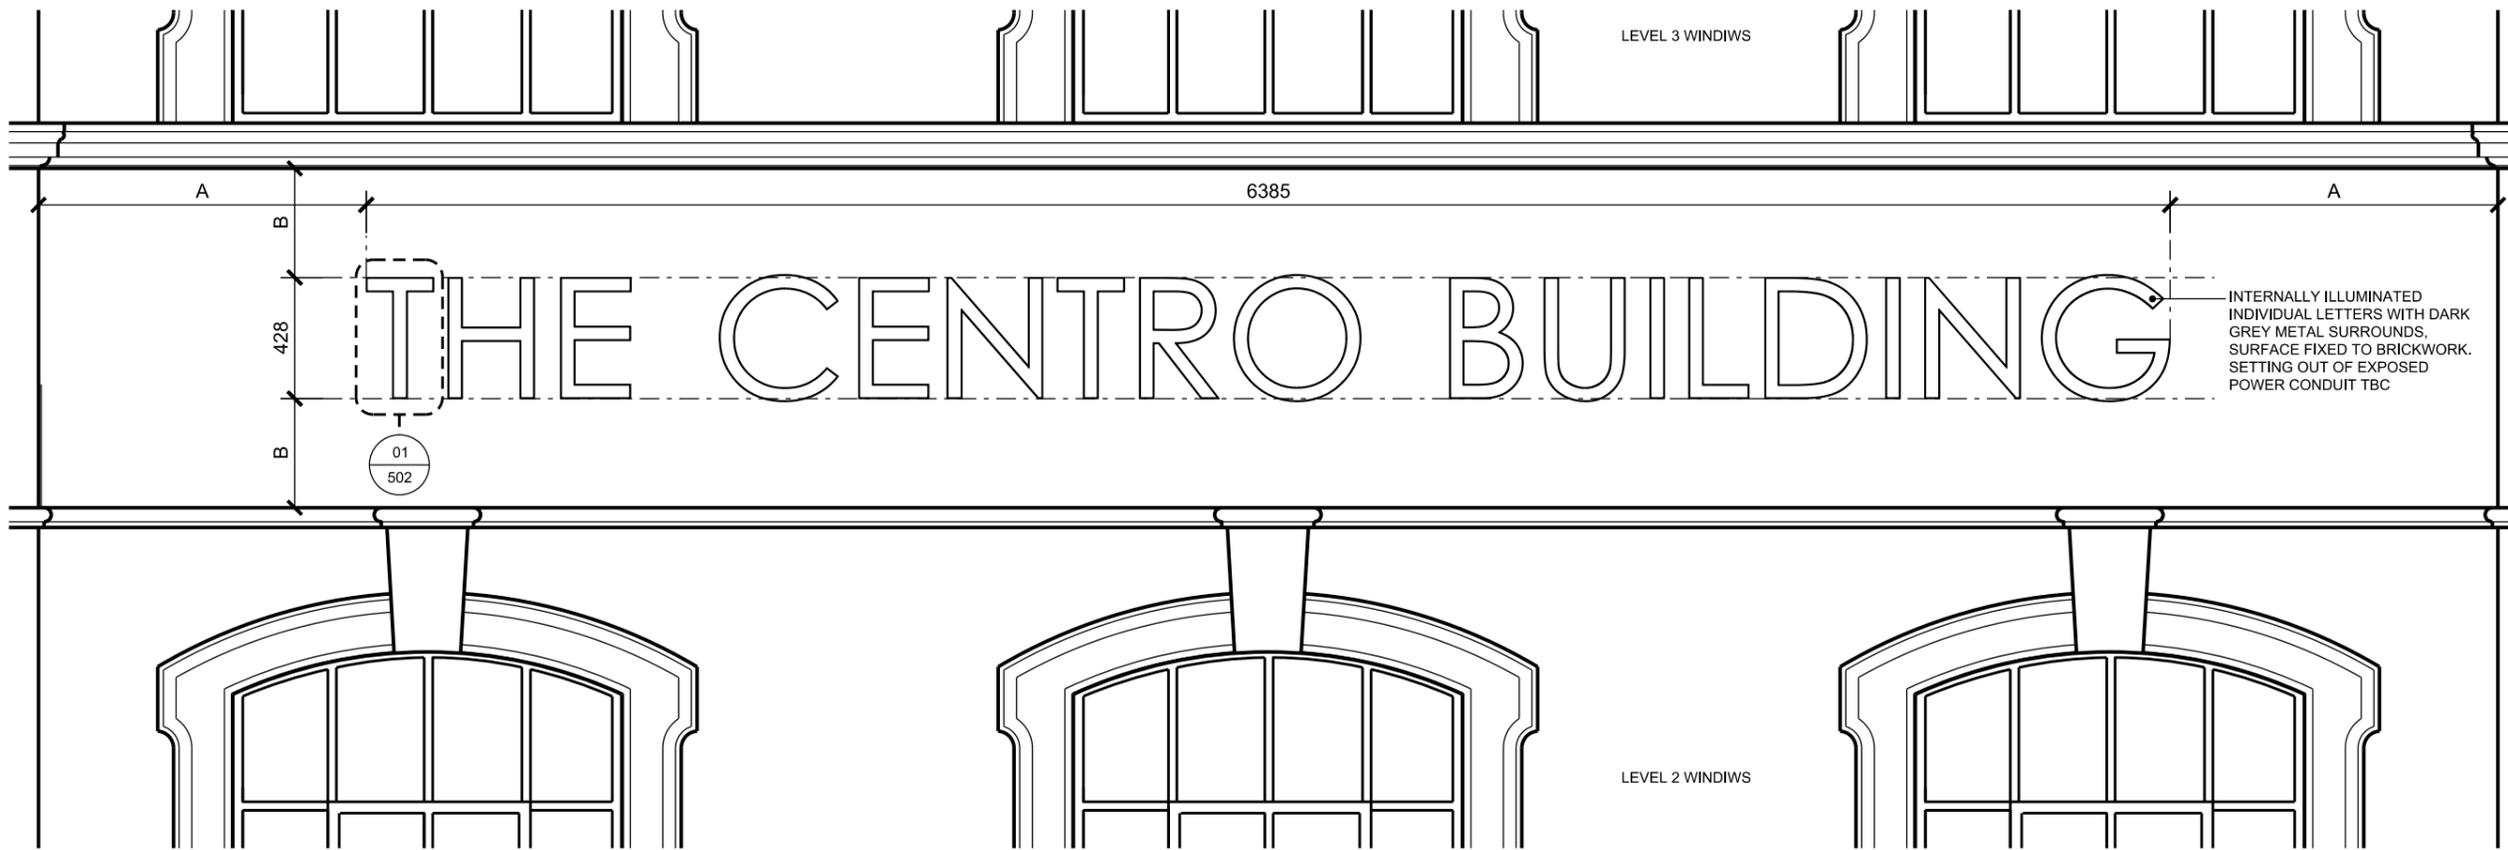

PLENDER STREET ELEVATION

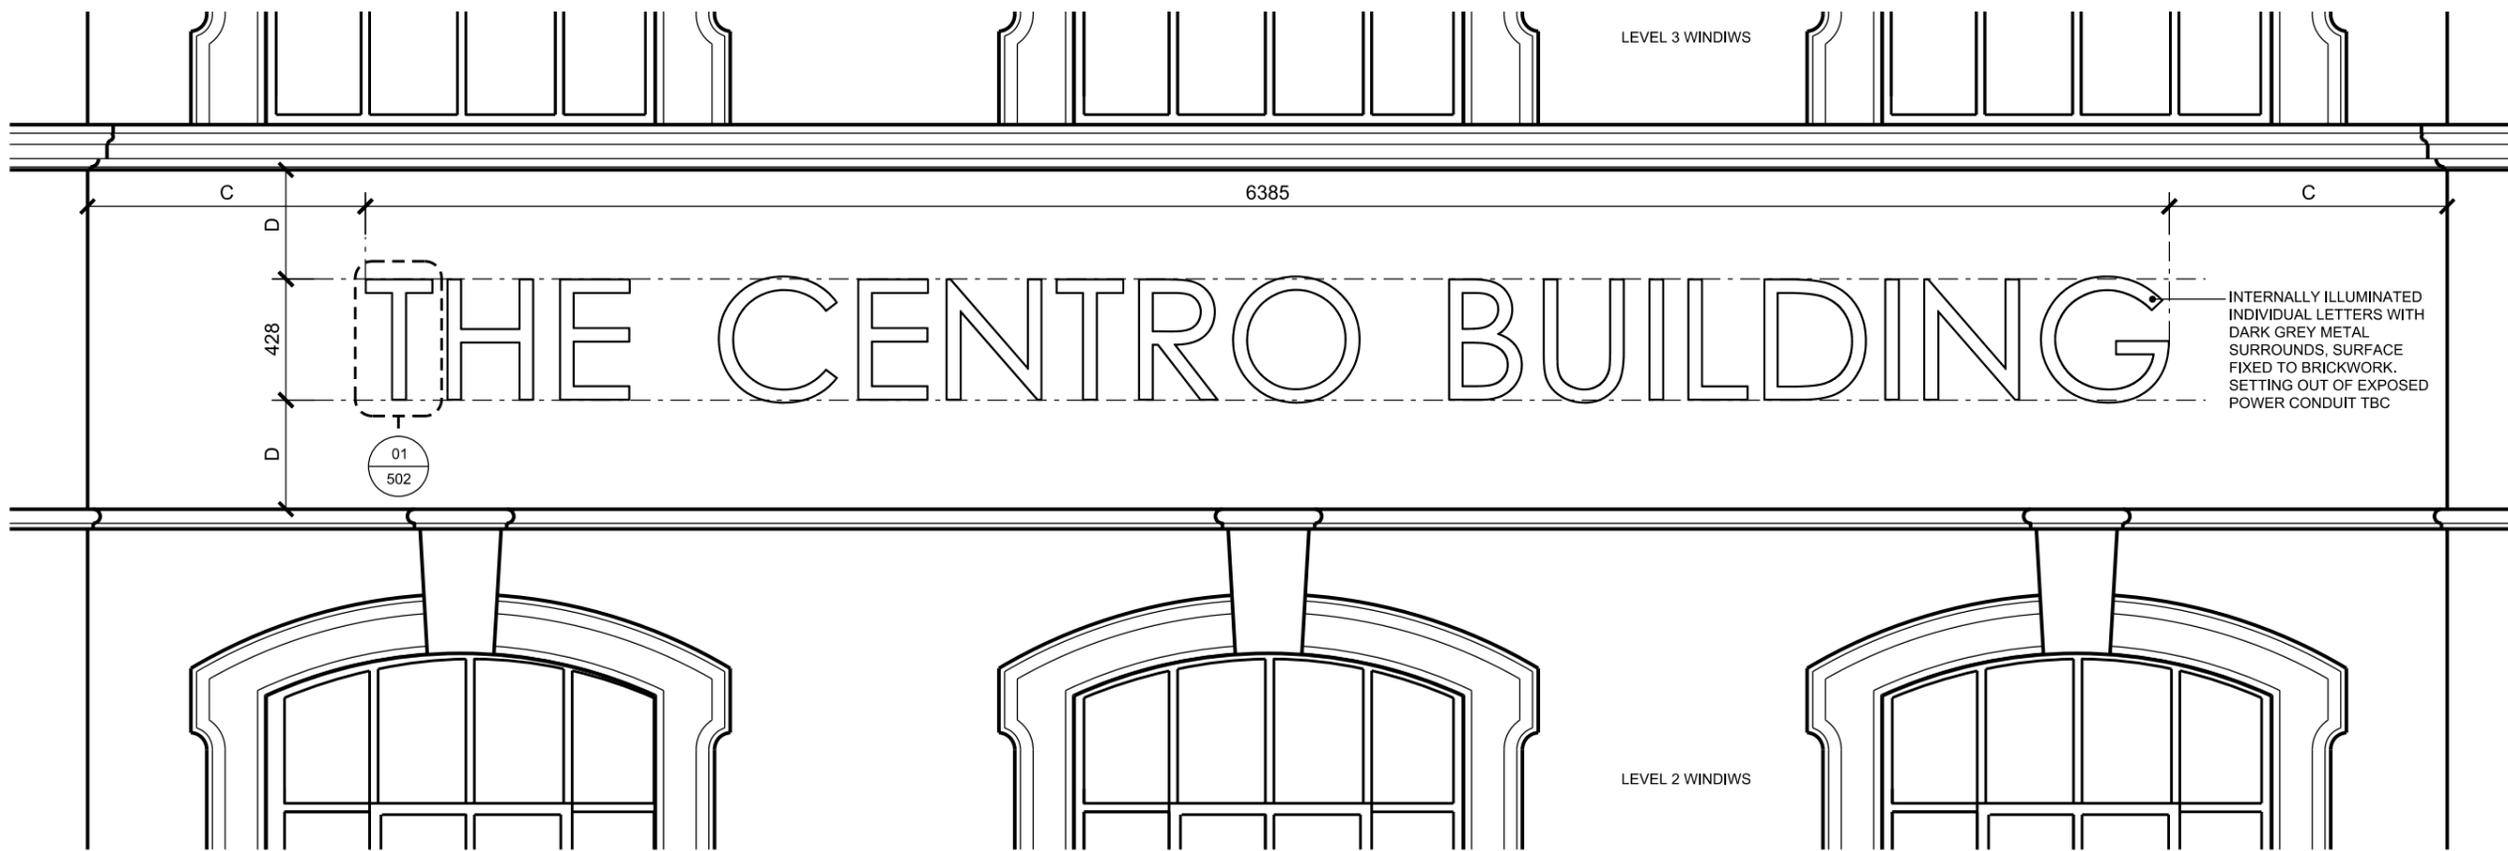

CAMDEN STREET ELEVATION

Rev	Date	Description
04.05.17	First Drawn	



Project
 The Centro Building

Client
 Brockton Capital

Date
 04.05.17

Scale
 1:25 at A3

Drawing Title
 Proposed High Level Building Sign - Elevations

Drawn
 HH

Checked
 HH

Approved
 HH

Drawing Status
 Planning


Project	Discipline	View	Drawing No	Rev
13510	A	E	101	-

122 Arlington Road
 London NW1 7HP

info@piercyandco.com
 www.piercyandco.com

Telephone
 +44 (0)20 7424 9611

Notes
 Drawing indicative only.
 Do not scale from drawing.
 All dimensions and levels are subject to full site verification by the contractor and such dimensions to be his responsibility.
 Report all drawing errors, omissions and discrepancies to the architect.
 This drawing is copyright Piercy&Company

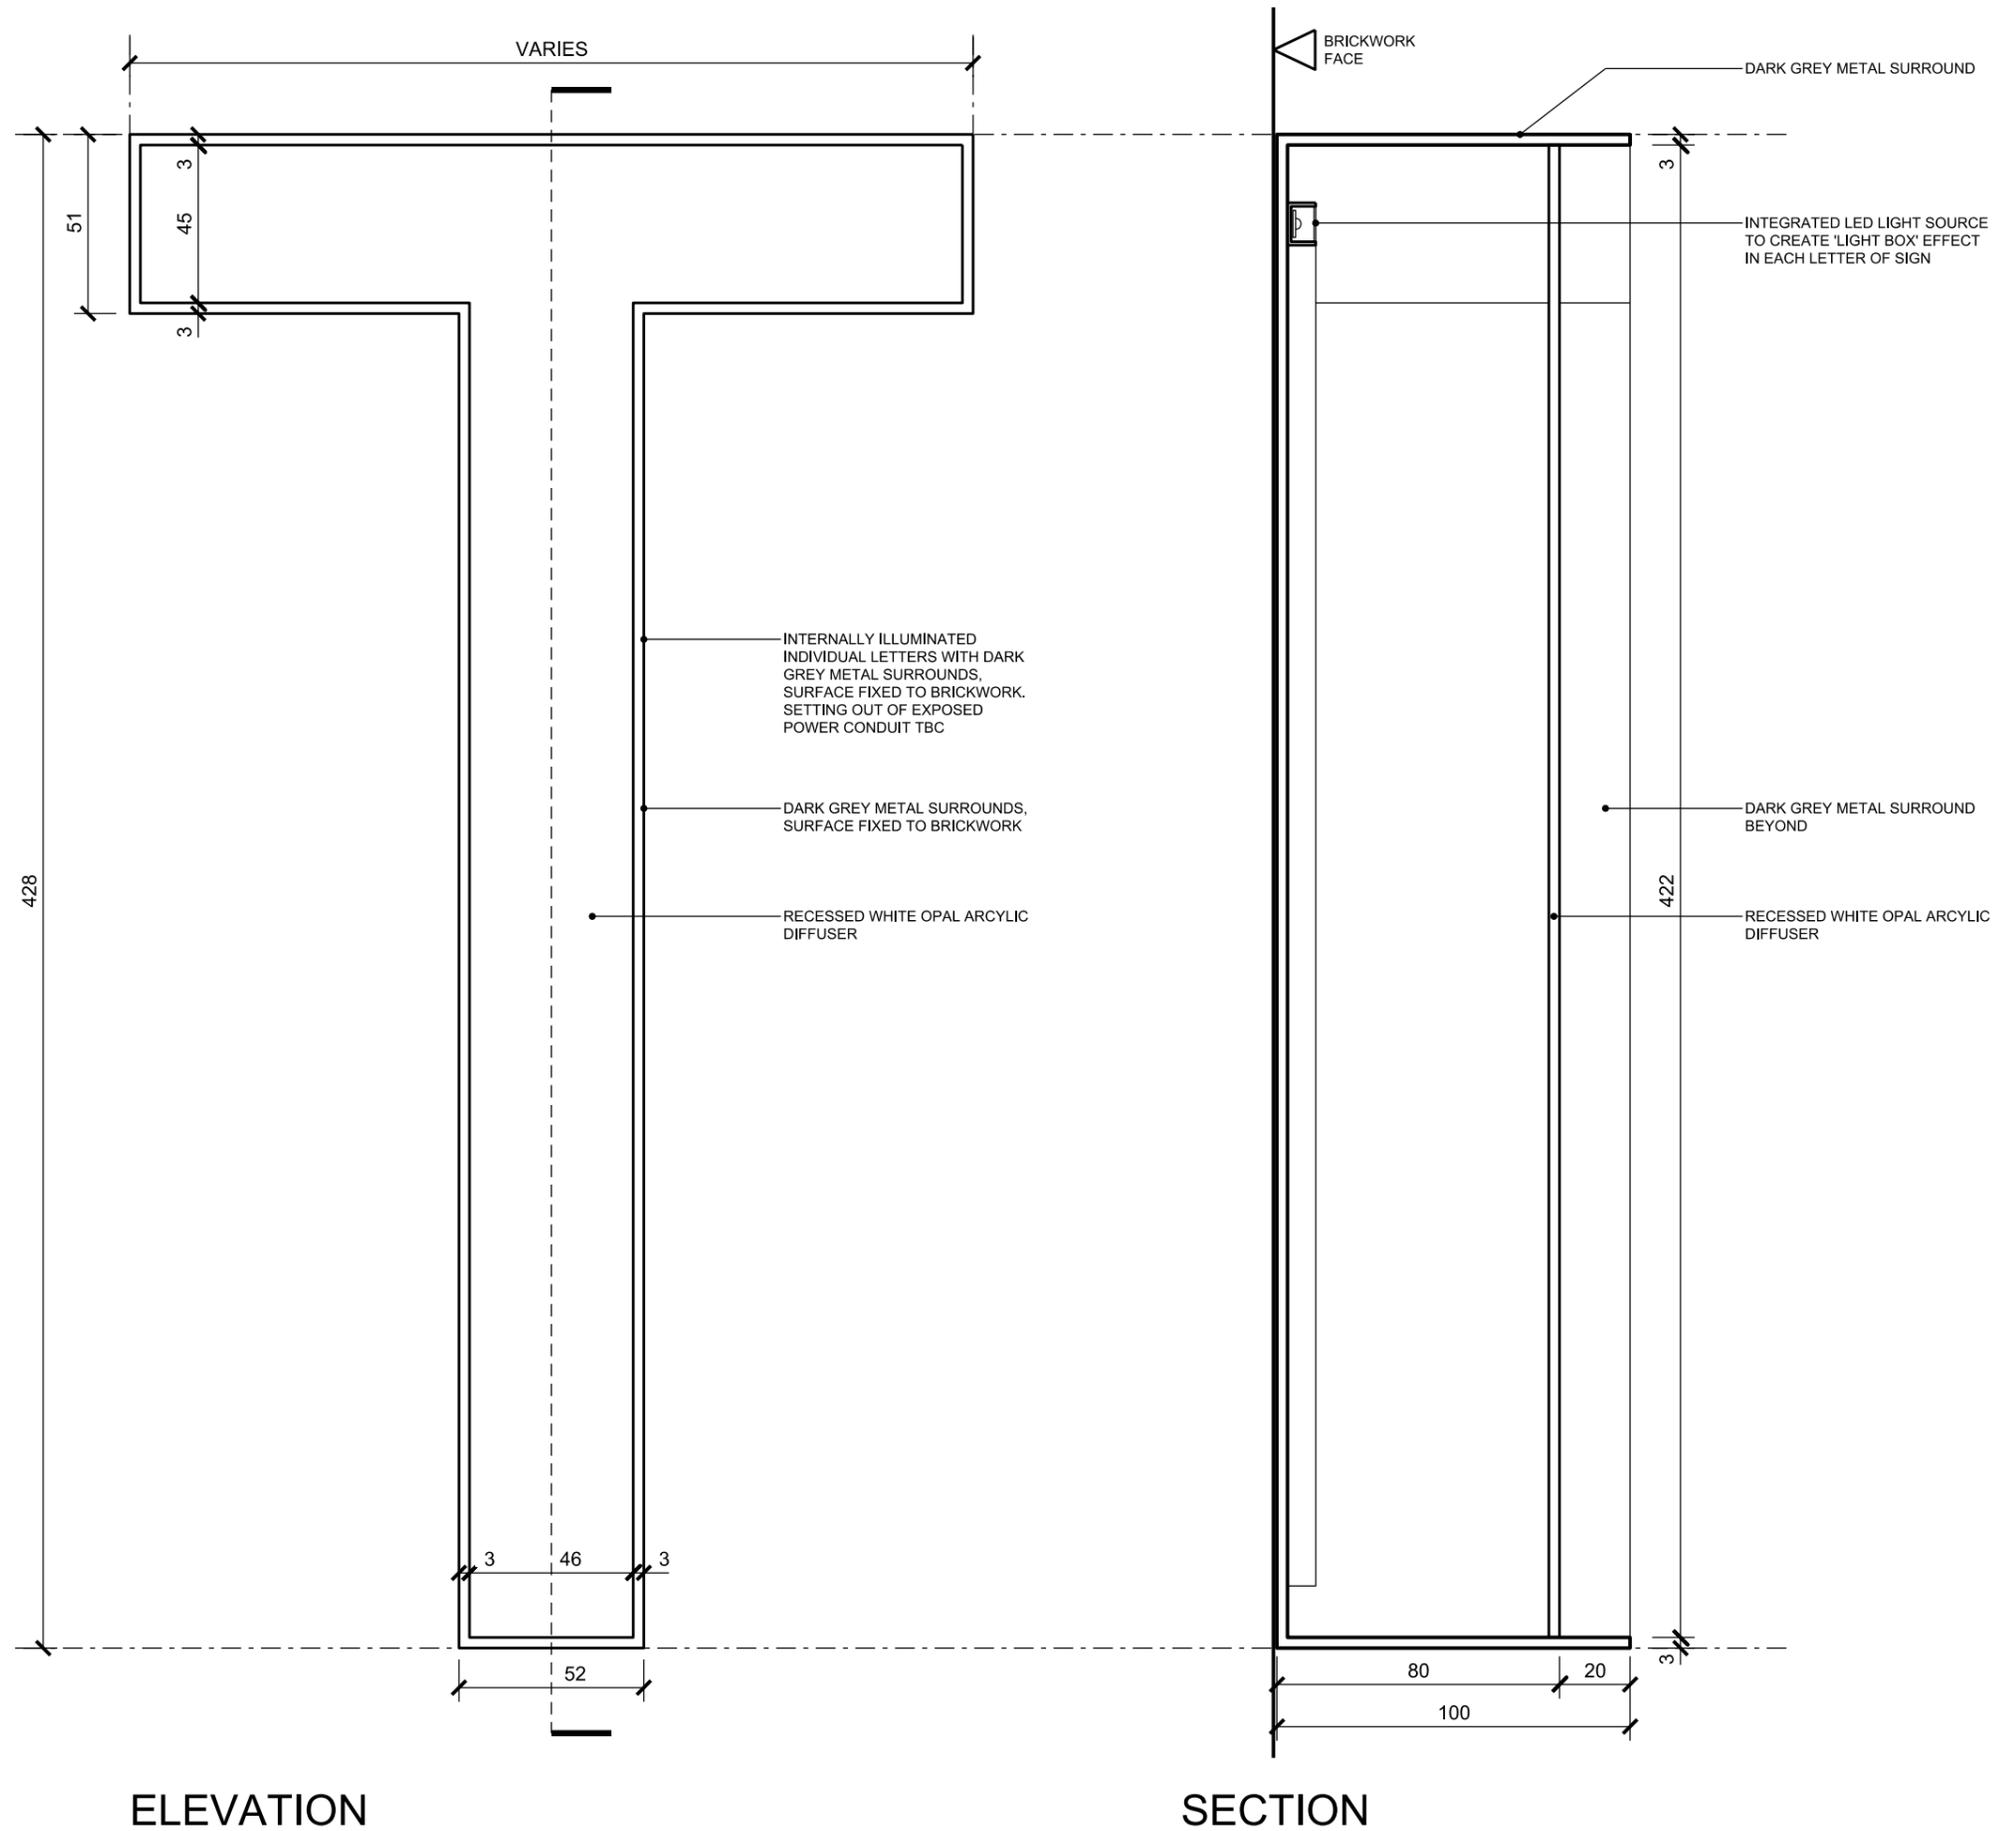

Rev	Date	Description
04.05.17	First Drawn	



Project
 The Centro Building

Client
 Brockton Capital

Date
 04.05.17

Scale
 1:5 at A3

Drawing Title
 High Level Building Sign - Details

Drawn
 HH

Checked
 HH

Approved
 HH

Drawing Status
 Planning

Project	Discipline	View	Drawing No	Rev
13510	A	V	502	-

122 Arlington Road
 London NW1 7HP

info@piercyandco.com
 www.piercyandco.com

Telephone
 +44 (0)20 7424 9611