


GENERAL NOTES

THESE DRAWINGS ARE PRODUCED USING SURVEYS CARRIED OUT BY A THIRD PARTY AND MAY NOT REPRESENT WHAT IS PHYSICALLY PRESENT. SHOULD ANY DISCREPANCY BETWEEN THE DRAWINGS AND THE EXISTING ARRANGEMENTS BE DISCOVERED NOTIFY EDTCH LTD AS SOON AS POSSIBLE.

DO NOT SCALE FROM THIS DRAWING, ALL DIMENSIONS TO BE VERIFIED PRIOR TO COMMENCING WORKS ON SITE.

WHERE AVAILABLE THIS DRAWING SHOULD BE READ IN CONJUNCTION WITH ALL GENERAL ARRANGEMENTS, STRUCTURAL AND MEP DRAWINGS, SCHEDULE OF WORKS AND SPECIFICATION.

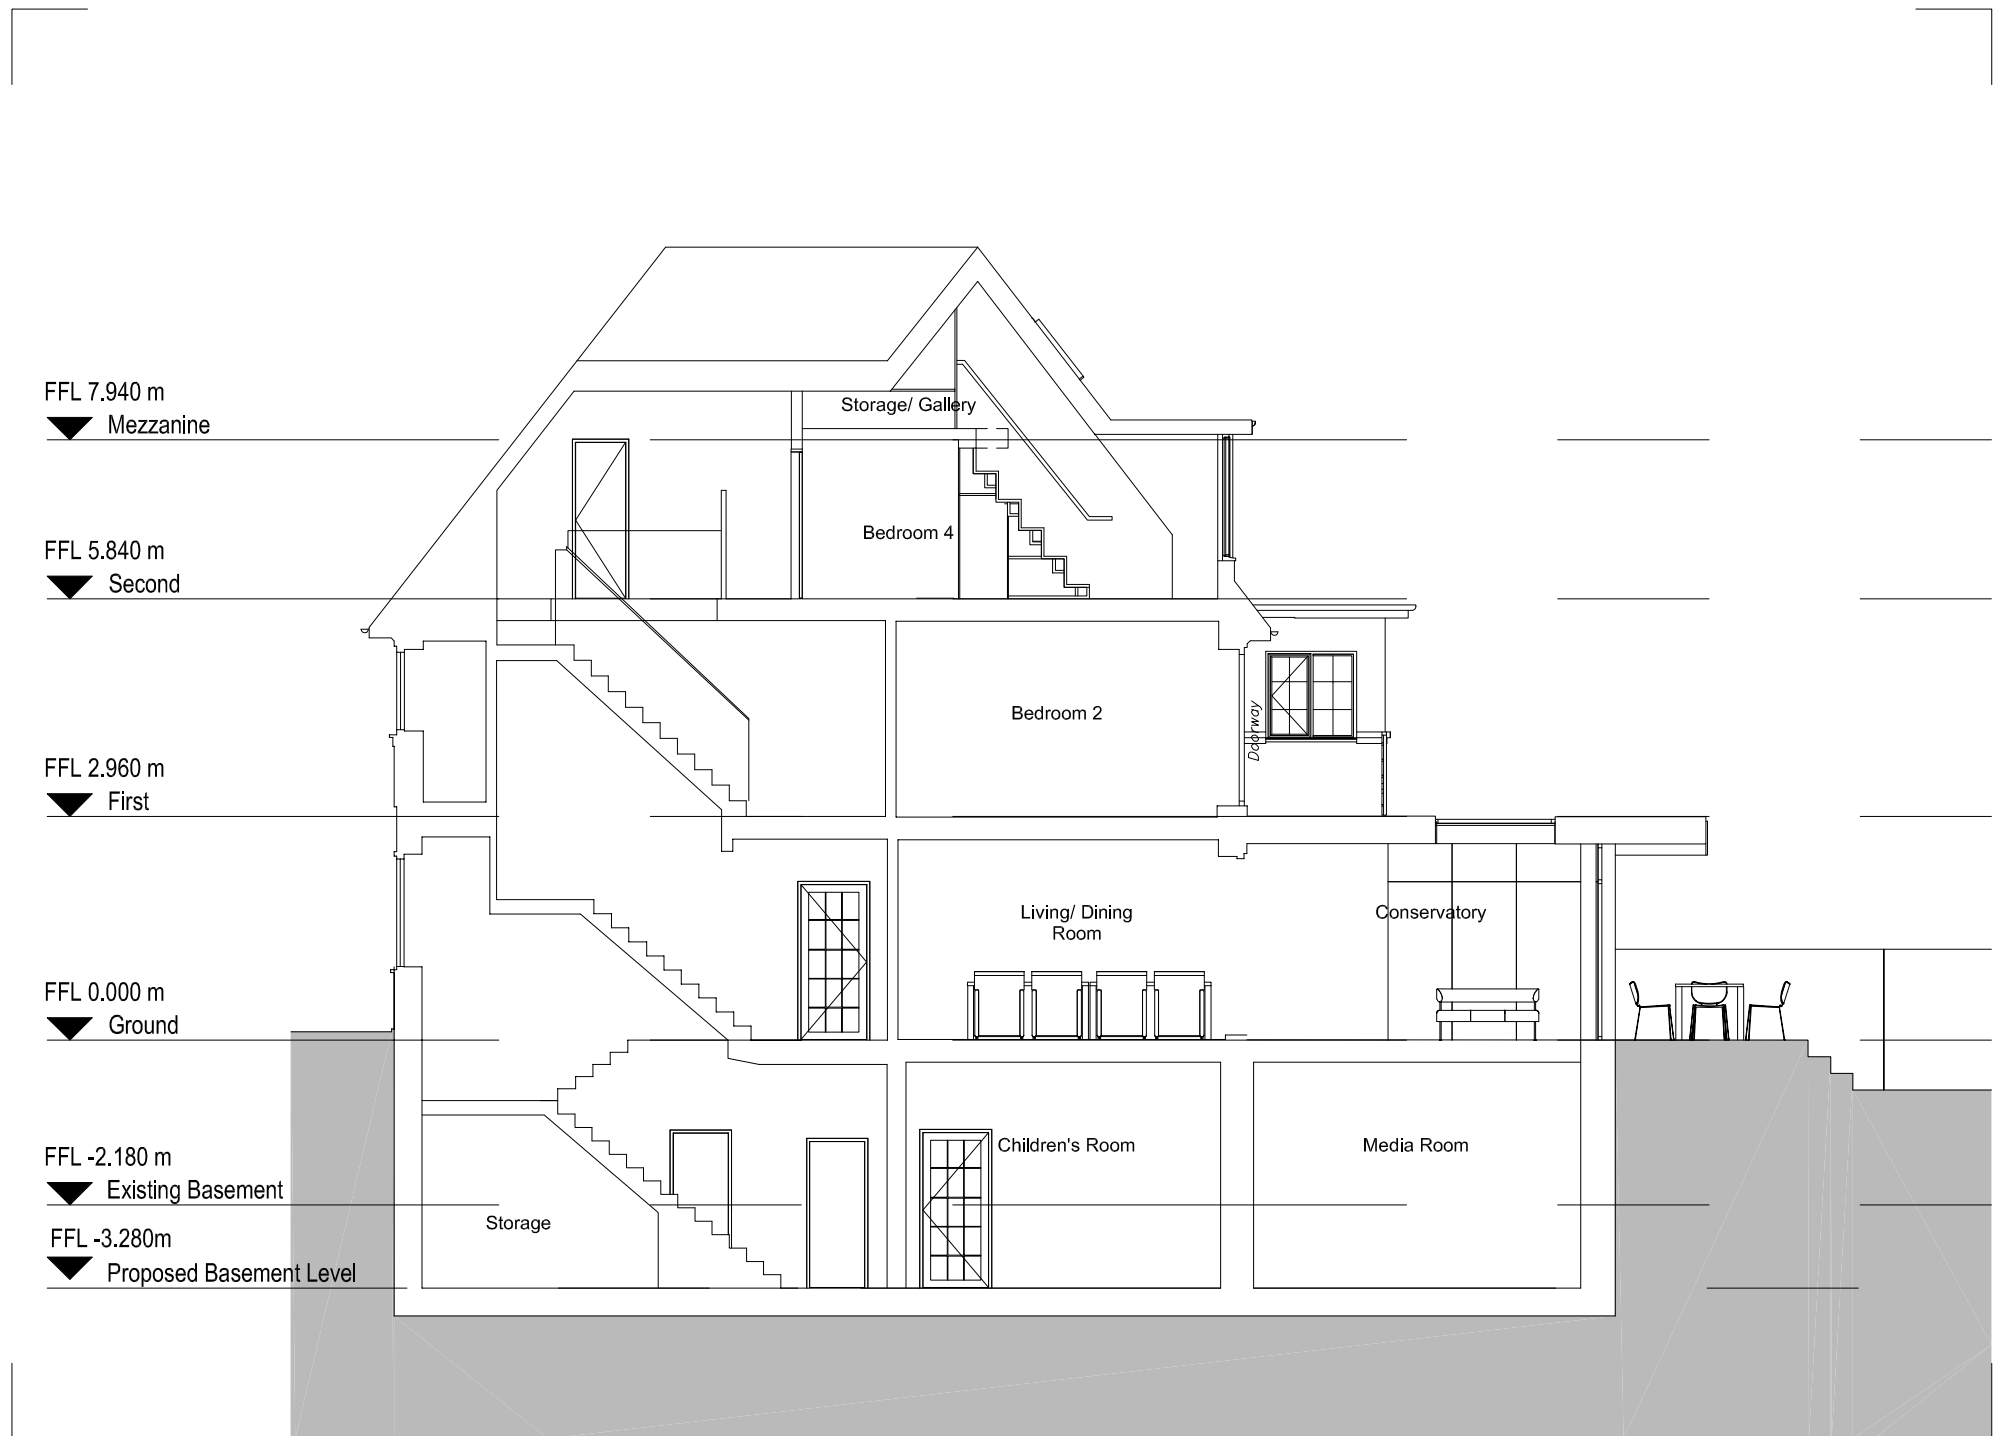

LOWER GROUND FLOOR PLAN

SCALE 1:100 @ A3

A	NON MATERIAL AMENDMENT 2	29.05.17
/	UPDATED SECTION	03.05.16
REV	DESCRIPTION	DATE

/ e d t c h / / l t d
FOR PLANNING ONLY

T 02083009737 / E info@edtch.co.uk /
www.edtch.co.uk
COOKS YARD / 88 MILE END ROAD / E1 2ED

DRAWING TITLE PROPOSED SECTION A
SCALE 1:100@ A3
DATE 29.05.2017

PROJECT NAME
15 RANULF ROAD
LONDON NW2 2BT

PROJECT NUMBER DRAWING NUMBER
15014 - 00 200 - REV A