


**GENERAL NOTES**

THESE DRAWINGS ARE PRODUCED USING SURVEYS CARRIED OUT BY A THIRD PARTY AND MAY NOT REPRESENT WHAT IS PHYSICALLY PRESENT. SHOULD ANY DISCREPANCY BETWEEN THE DRAWINGS AND THE EXISTING ARRANGEMENTS BE DISCOVERED NOTIFY EDTCH LTD AS SOON AS POSSIBLE.

DO NOT SCALE FROM THIS DRAWING, ALL DIMENSIONS TO BE VERIFIED PRIOR TO COMMENCING WORKS ON SITE.

WHERE AVAILABLE THIS DRAWING SHOULD BE READ IN CONJUNCTION WITH ALL GENERAL ARRANGEMENTS, STRUCTURAL AND MEP DRAWINGS, SCHEDULE OF WORKS AND SPECIFICATION.

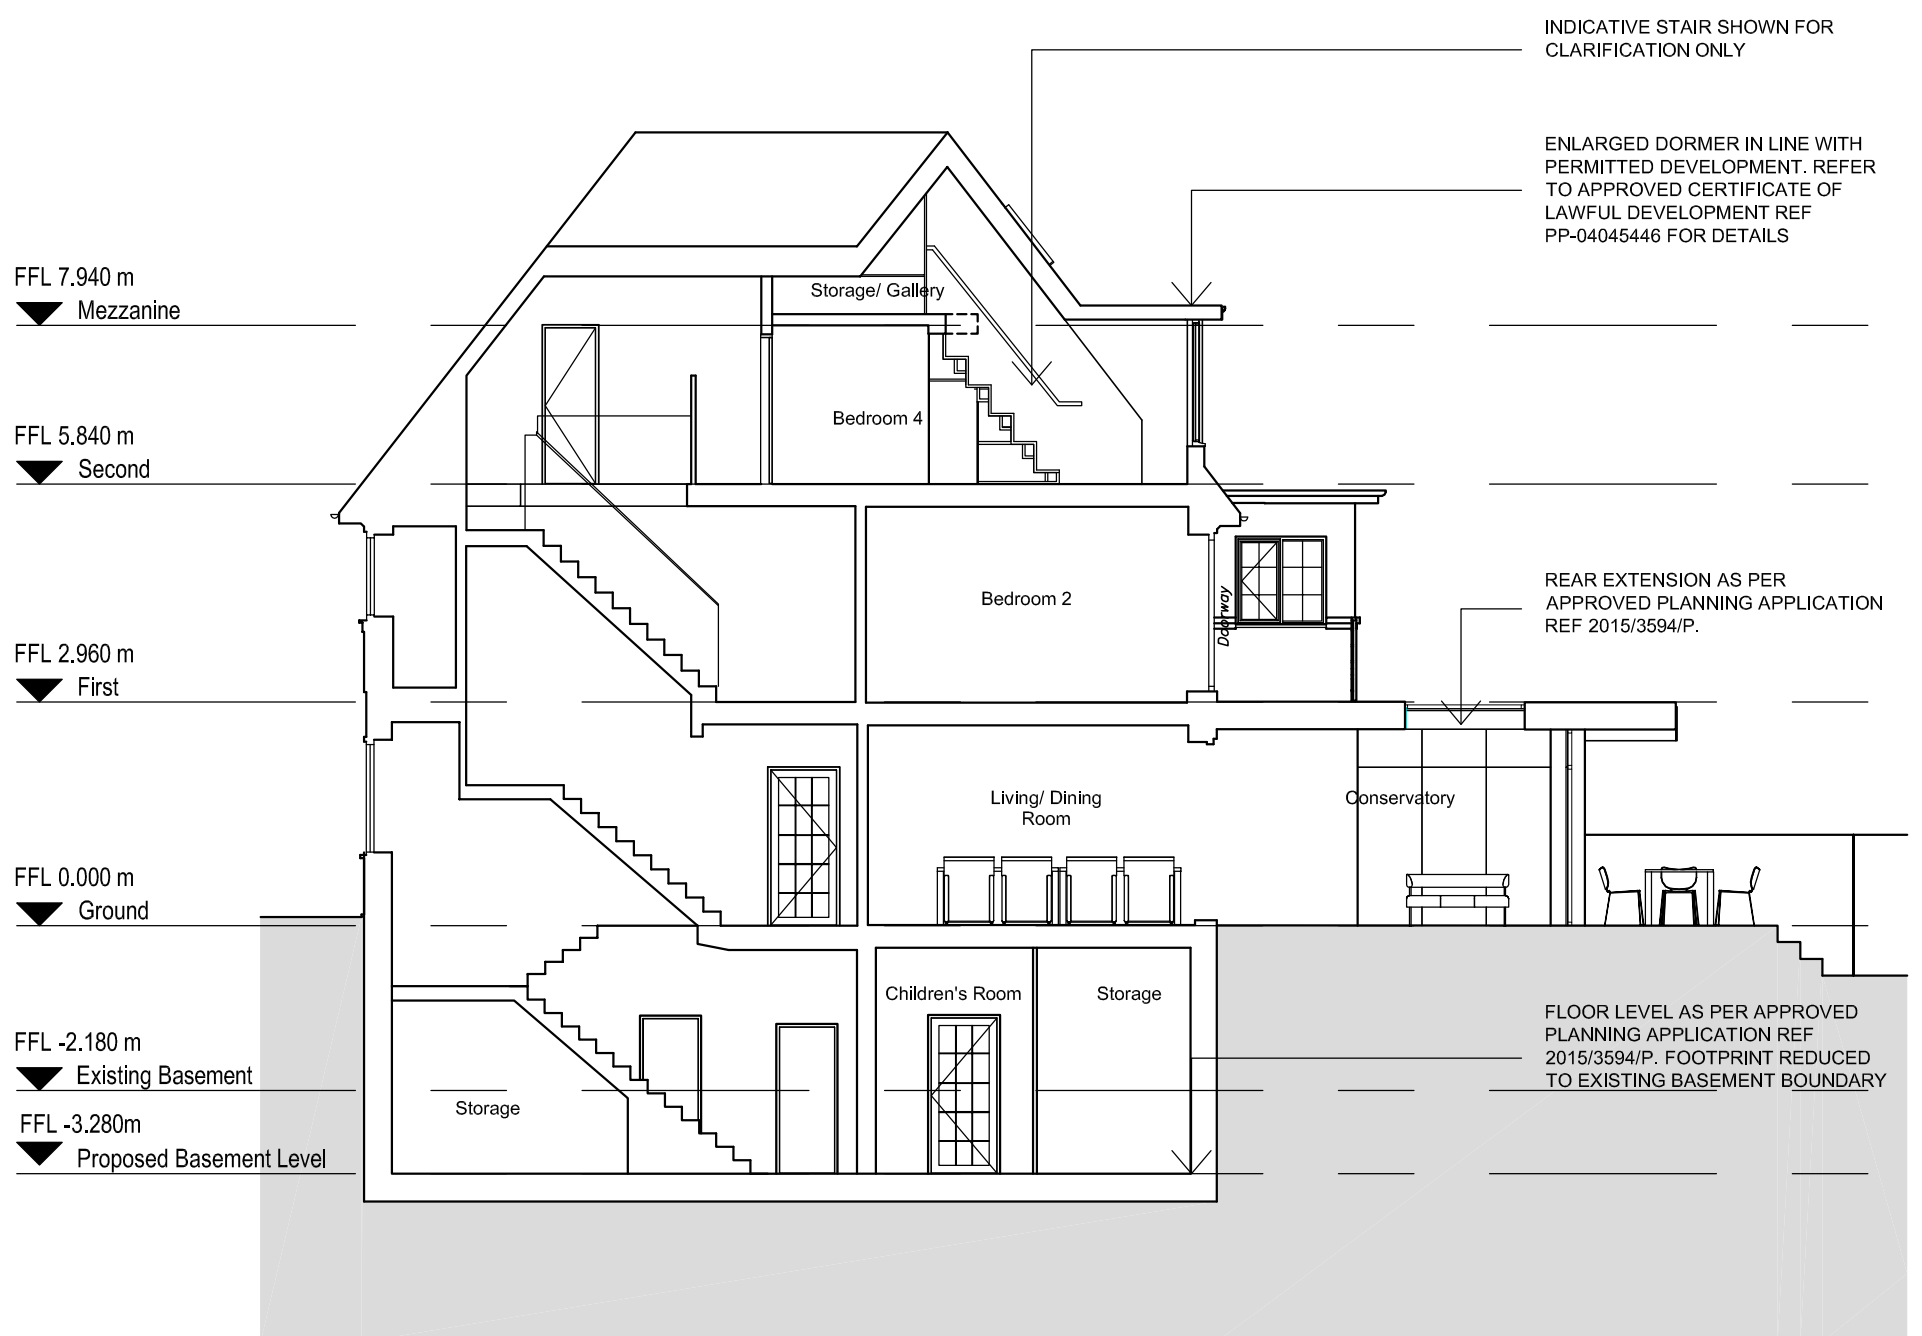

LOWER GROUND FLOOR PLAN

SCALE 1:100 @ A3

REV	DESCRIPTION	DATE
/	UPDATED SECTION	03.05.16

/ e d t c h / / l t d

T 02083009737 / E info@edtch.co.uk /  
 www.edtch.co.uk  
 COOKS YARD / 88 MILE END ROAD / E1 2ED

DRAWING TITLE PROPOSED  
 PROPOSED SECTION 1

SCALE 1:100@ A3  
 DATE 03.05.2016

PROJECT NAME  
 15 RANULF ROAD

LONDON NW2 2BT

PROJECT NUMBER DRAWING NUMBER  
 15014 - 00200