



1 Existing Shop Front Elevation 1
1 : 50

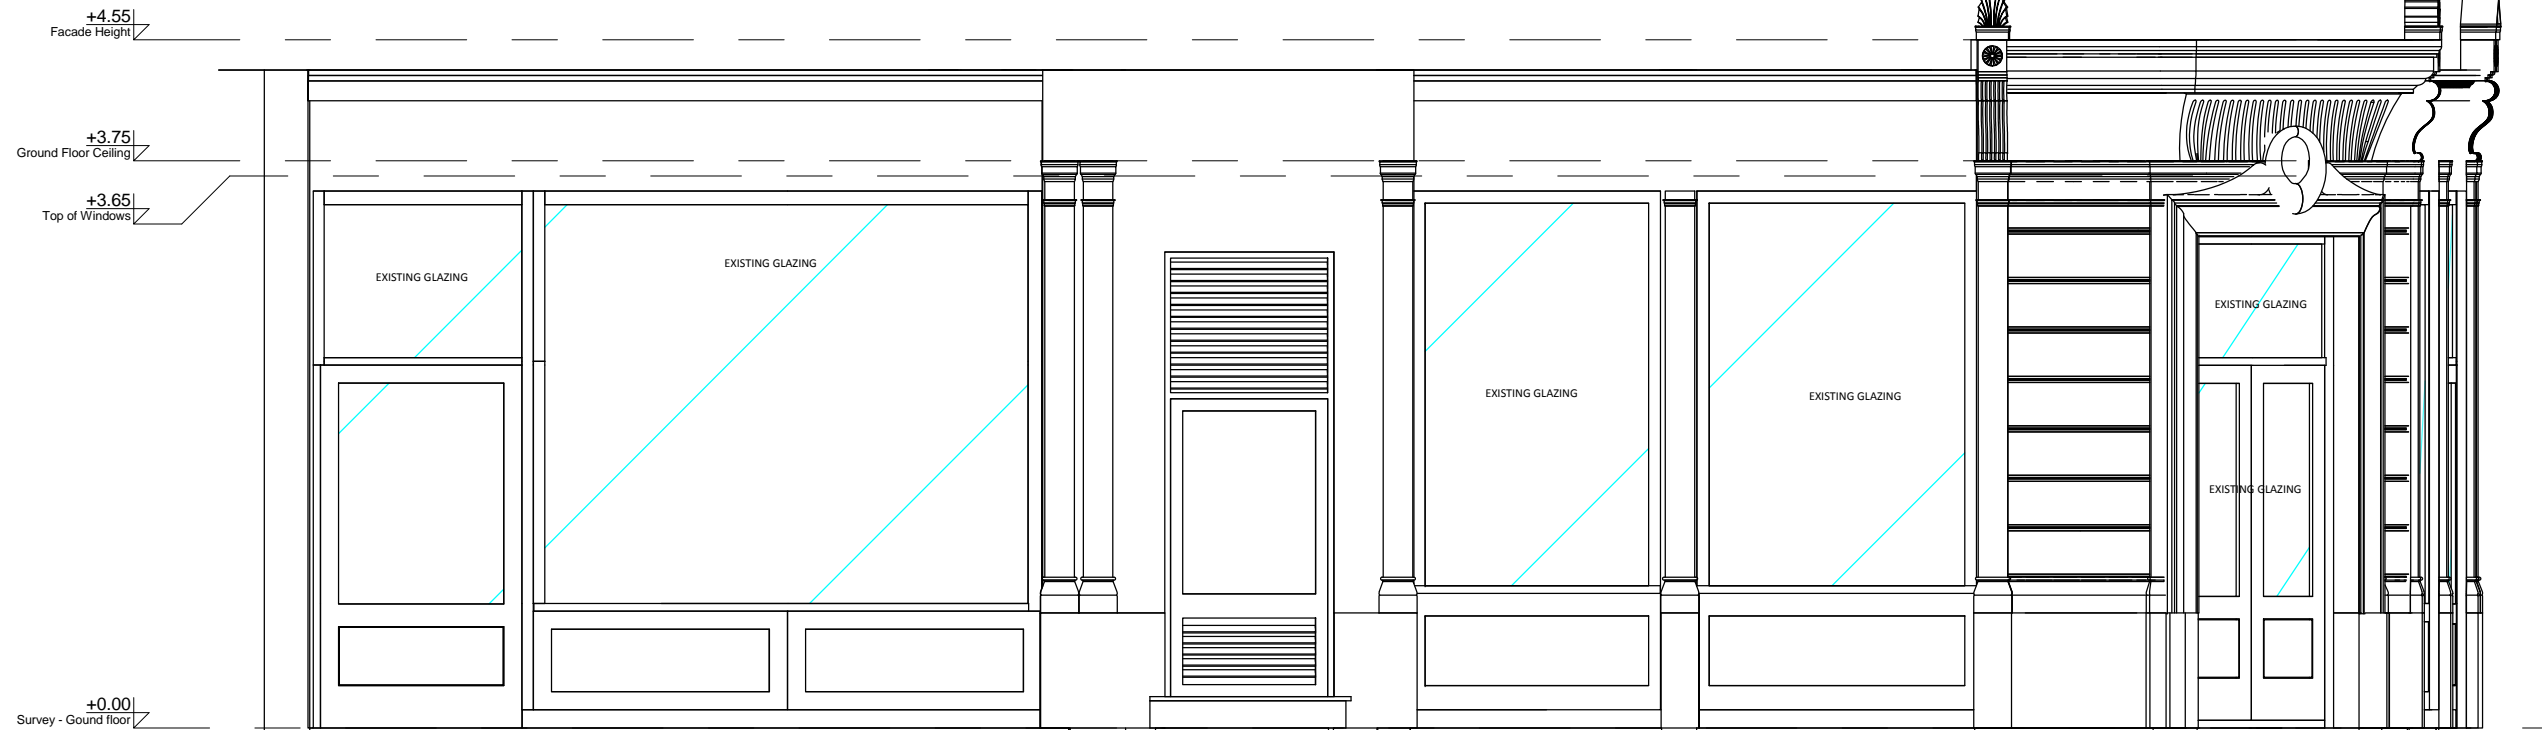

2 Existing Shop Front Elevation 2
1 : 50

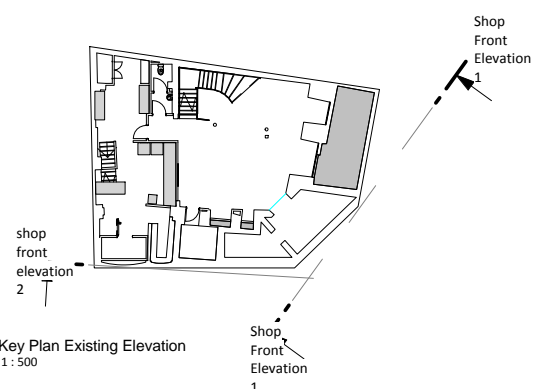

3 Key Plan Existing Elevation
1 : 500

General notes:

Do Not Scale from this drawing;

Contractor to carry out full setting out prior to start of works and notify any discrepancies to the Architect for clarification;

All works to be strictly in accordance with local authority legislations, and/or similar governing bodies;

All works to be strictly in accordance with CDM Regulations (Health and Safety);

rev	date	description

Copyright of this drawing is reserved and is issued on condition that it is not reproduced in part or on whole without written consent unless otherwise assigned.

All dimensions to be verified on site by the Contractor prior to commencement of work. Any discrepancies not brought to our immediate attention shall be deemed to be the responsibility of the contractor/fabricator.

ghost ARCHITECTURE

7 Devonhurst Place
Heathfield Terrace
London
W4 4JD

Phone: +44 (0)20 8742 3330
Fax: +44 (0)20 8742 0744
www.ghostprojects.com

CLIENT:

Vitesse

PROJECT:

Vitesse
74, Chancery Lane, London

DRAWING TITLE:

Existing Shopfront Elevation

SCALE: As indicated@A3	DRAWN: Author	CHECKED: Checker
---------------------------	------------------	---------------------

DATE: 05/30/17	ISSUE TYPE: PLANNING
-------------------	-------------------------

PROJECT AND DWG NO: 217025 -A8.1.1	REV: -/-
---------------------------------------	-------------

FILE NAME: 217025_Chancery Lane_Concept_DWG_030517