


01 PROPOSED FIRST FLOOR

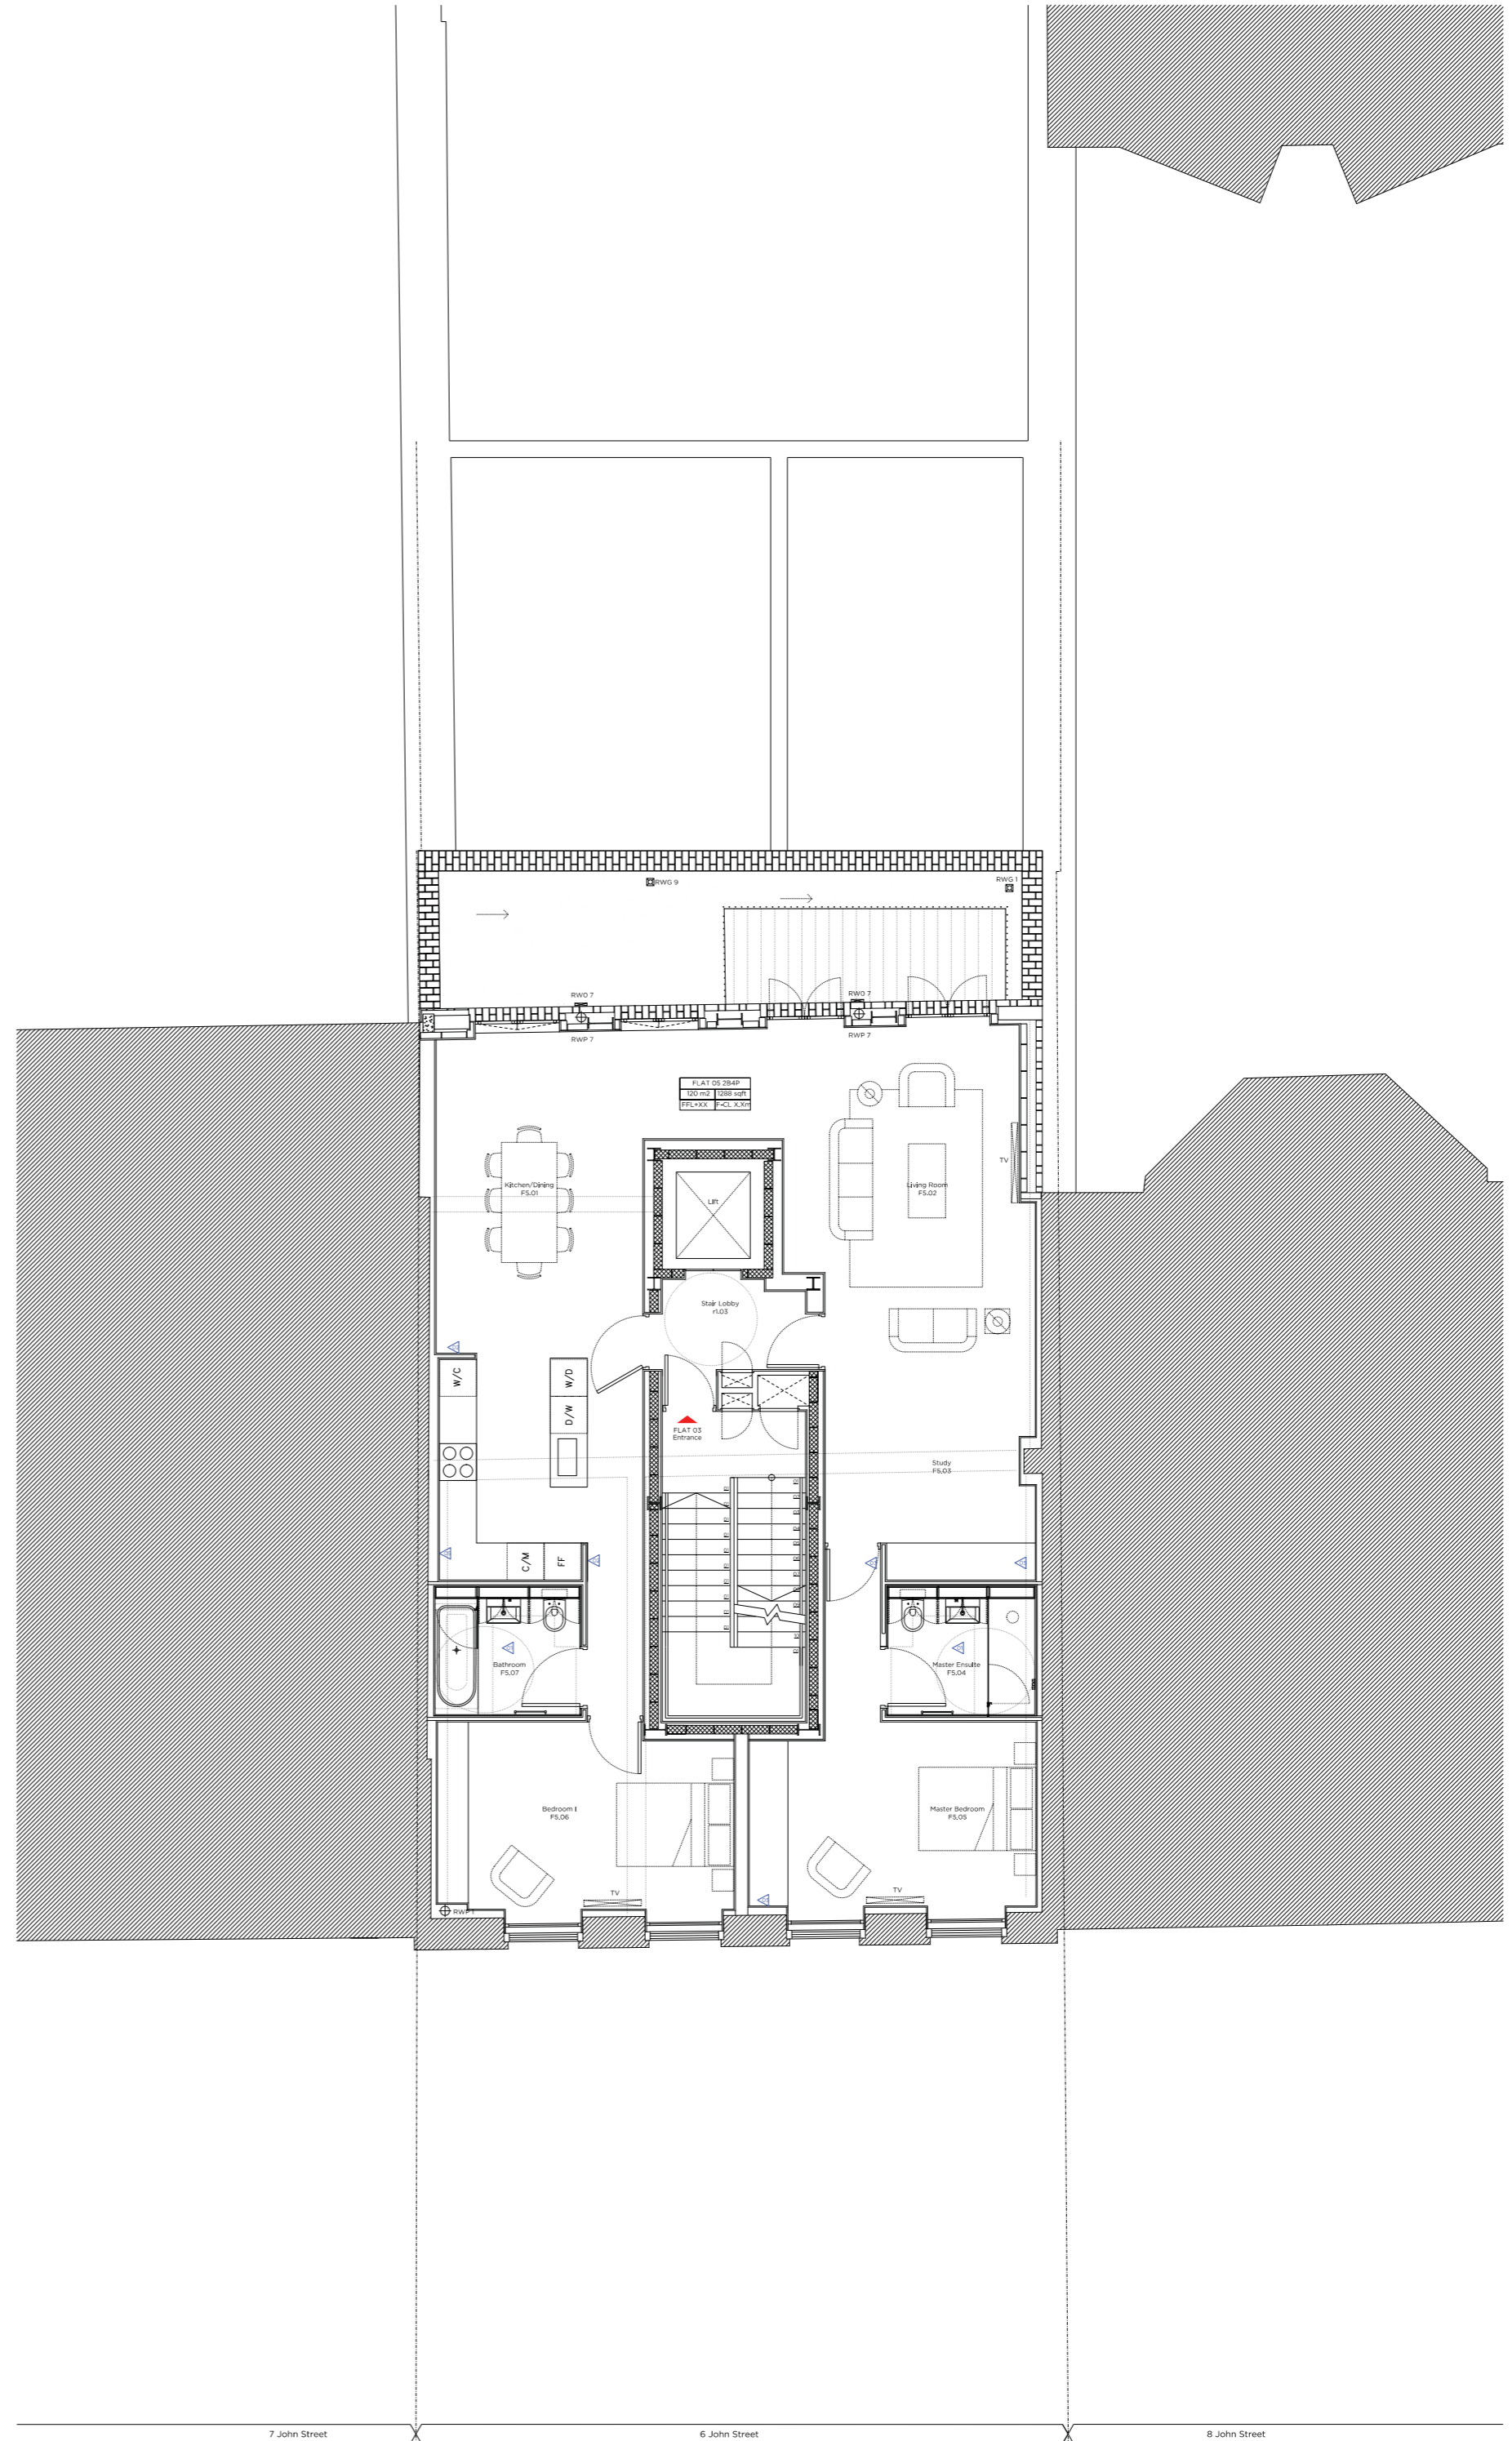

Proposed First Floor Plan

Site Plan 16061

Existing structure / walls
 New structure
 New wall
 Existing structure / walls to be removed
 UFH Underfloor Heating
 SVP Soft Vent Pipe
 FCU Fan Coil Unit
 Ductwork
 Glazed Balcony
 Proposed Works
 Reduced bathroom layout
 Proposed wall
 Wall reduced in length
 Reduced floor level
 Proposed internal door to party wall and existing front elevation

PLANNING

Project No. 16061

Client: GFZ Properties Limited

Date: March 2017

Scale: 1:100 @ A2 / 1:50 @ A0


Project: 6 John Street, London

Drawing Title: Consented/Demolition & Proposed First Floor Plan


Drawing No. P_01 Rev. *

Drawn	Approved	Checked
MWh	TMC	

Marek Wojciechowski Architects
 66-68 Margaret Street, W1M 5SB T: 020 7500 9336 www.mwa.co.uk
 Copyright © Marek Wojciechowski Architects, Limited. This drawing is the property of Marek Wojciechowski Architects, Limited. It is to be used for the purposes of planning only. It is not to be used for any other purpose without the prior written consent of Marek Wojciechowski Architects, Limited. All work must comply with relevant British Standards and Building Regulations requirements. Drawing errors and omissions to be reported to the architect.

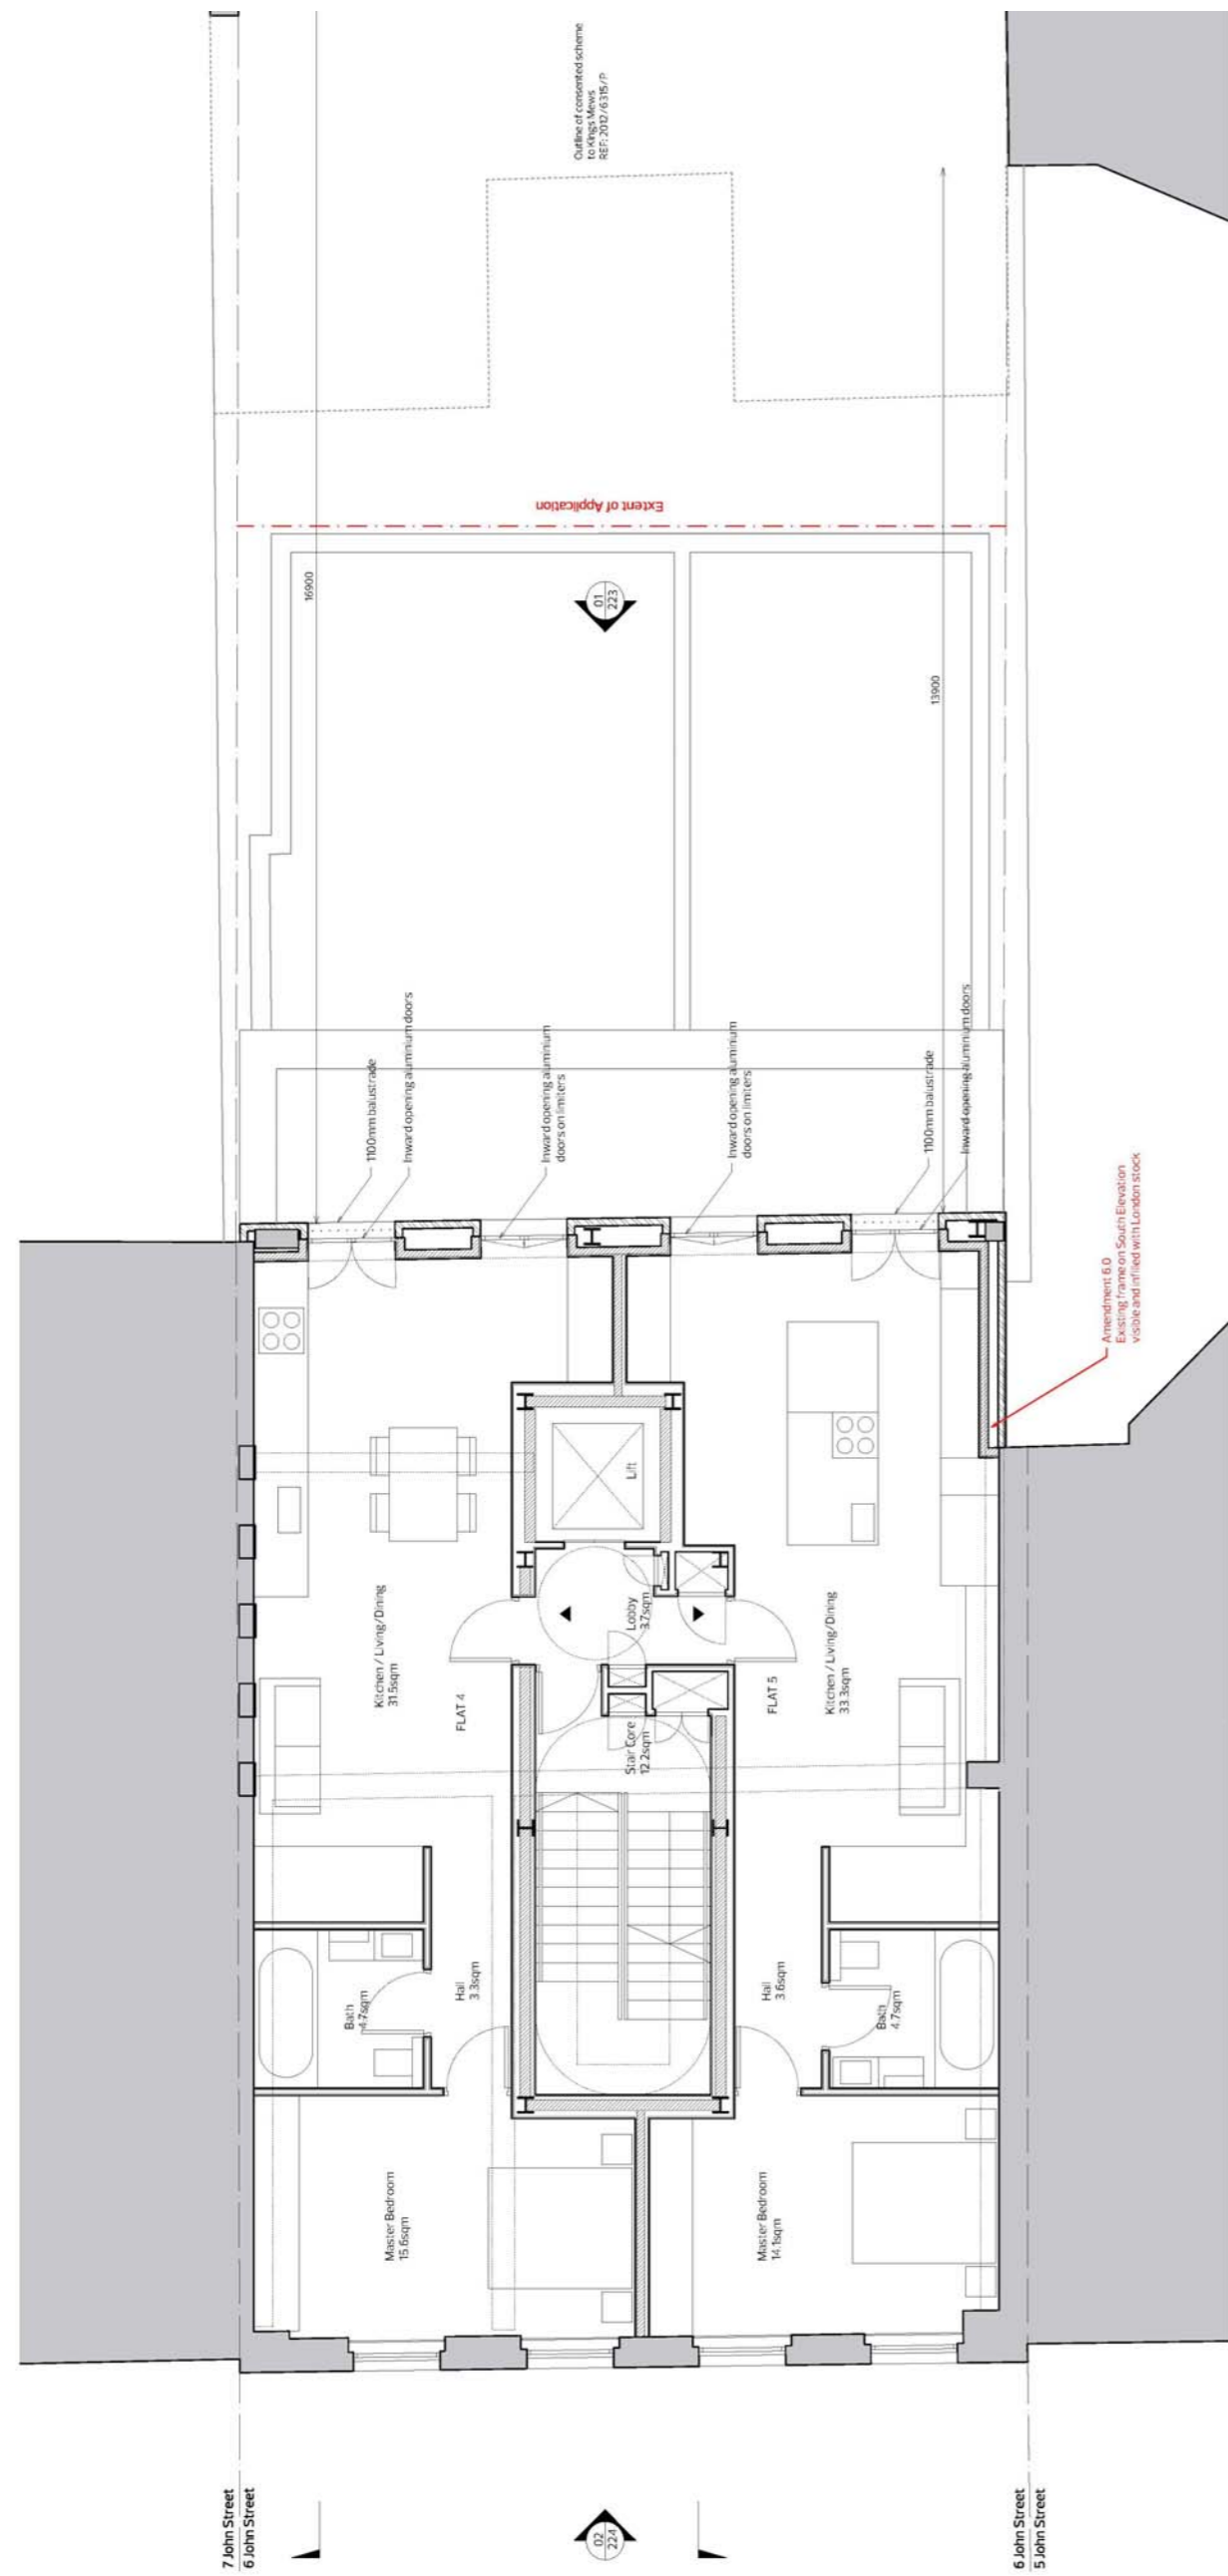

01: PROPOSED SECOND FLOOR

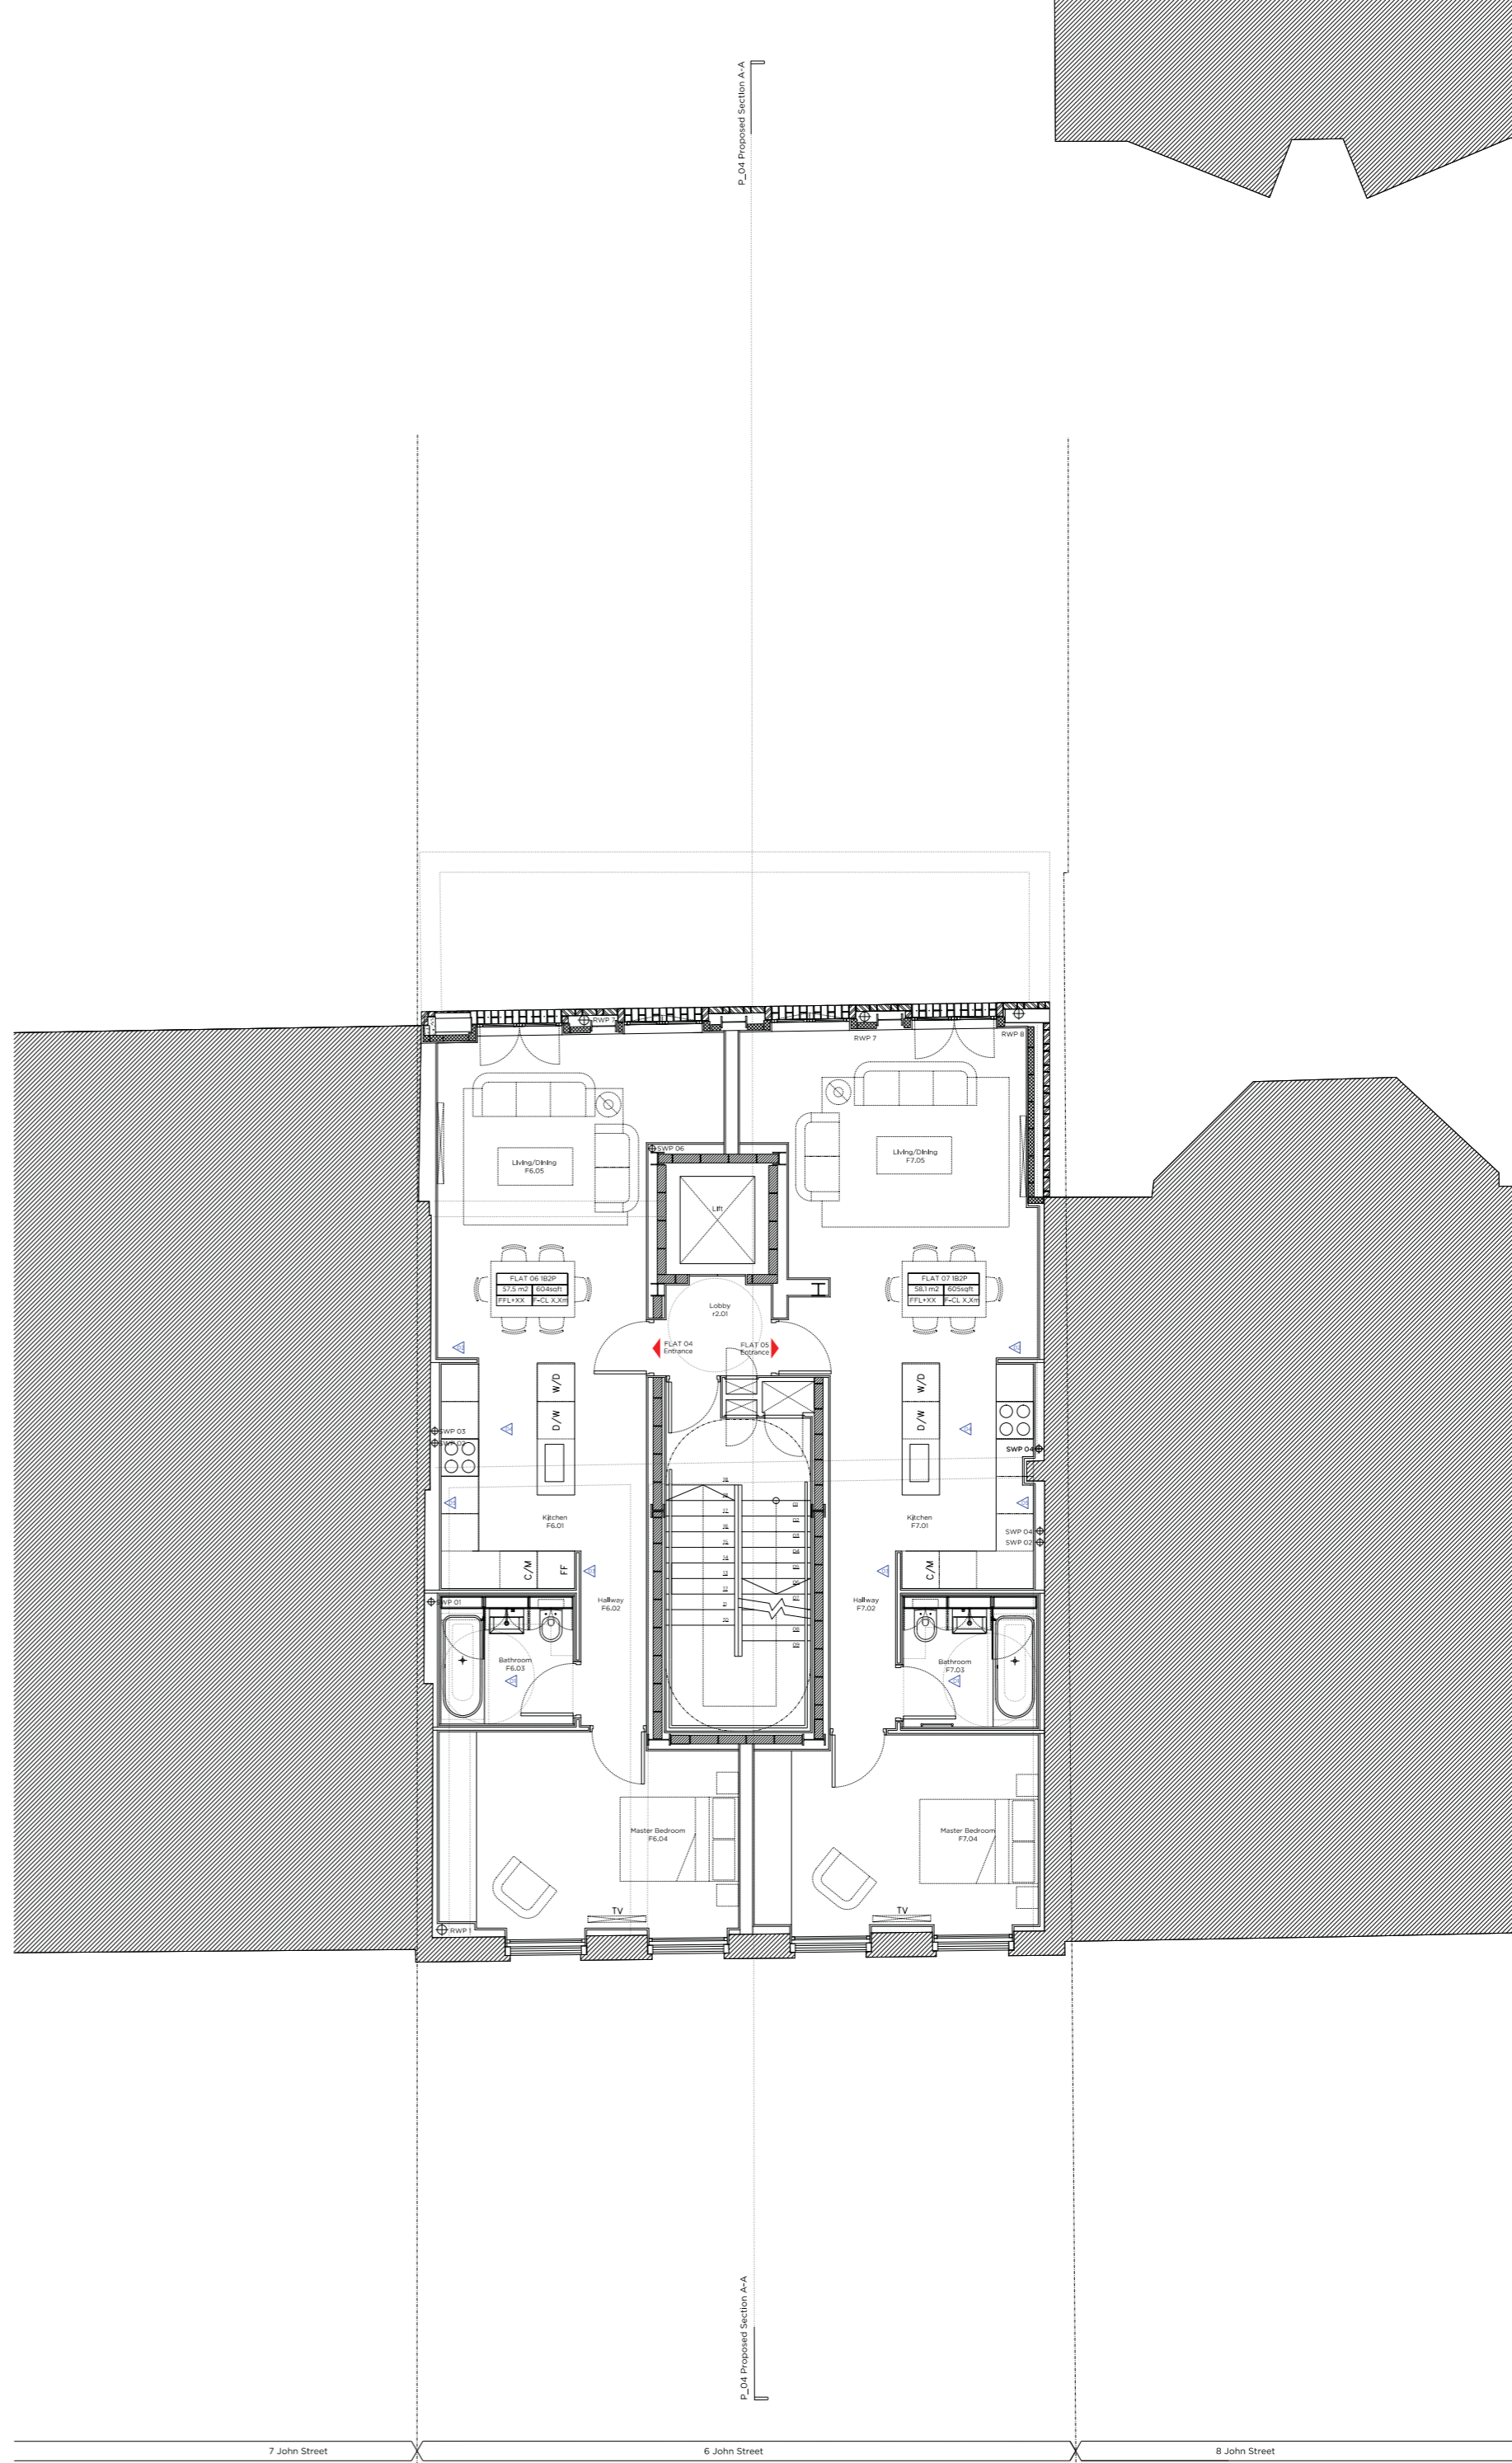

Proposed Second Floor Plan

Key

Existing structure / walls
New structure
New wall
Oldwork
Oldwork Oldwork

Existing structure / walls to be removed
UFH
SVP
FCU
Underfloor Heating
Sub Vent Rise
Fan Coil Unit

Proposed Notes

- Revised bathroom layout
- Proposed wall
- Wall reduced length
- Revised door height
- Proposed thermal break to party wall and existing front elevation

Rev: 26.03.17 Issued for Planning + Variation of Conditions

PLANNING

Project No: 16061

Client: GFZ Properties Limited

Date: March 2017

Scale: 1:100 @ A2 / 1:50 @ A0

Project: 6 John Street, London

Drawing Title: Consented/Demolition & Proposed Second Floor Plan


Drawing No: P_02

Drawn: MWh Approved: TMC


Marek Wojciechowski Architects

66-68 Margaret Street W1W 5SB T: 020 7580 8336 www.mwac.co.uk

Copyright Marek Wojciechowski Architects Limited. No part of this publication may be reproduced, stored in a retrieval system, or transmitted in any form or by any means, electronic, mechanical, photocopying, recording, or by any information storage and retrieval system, without the prior written permission of the copyright owner. All rights reserved. All work must comply with relevant British Standards and Building Regulations requirements. Drawing errors and omissions to be reported to the architect.

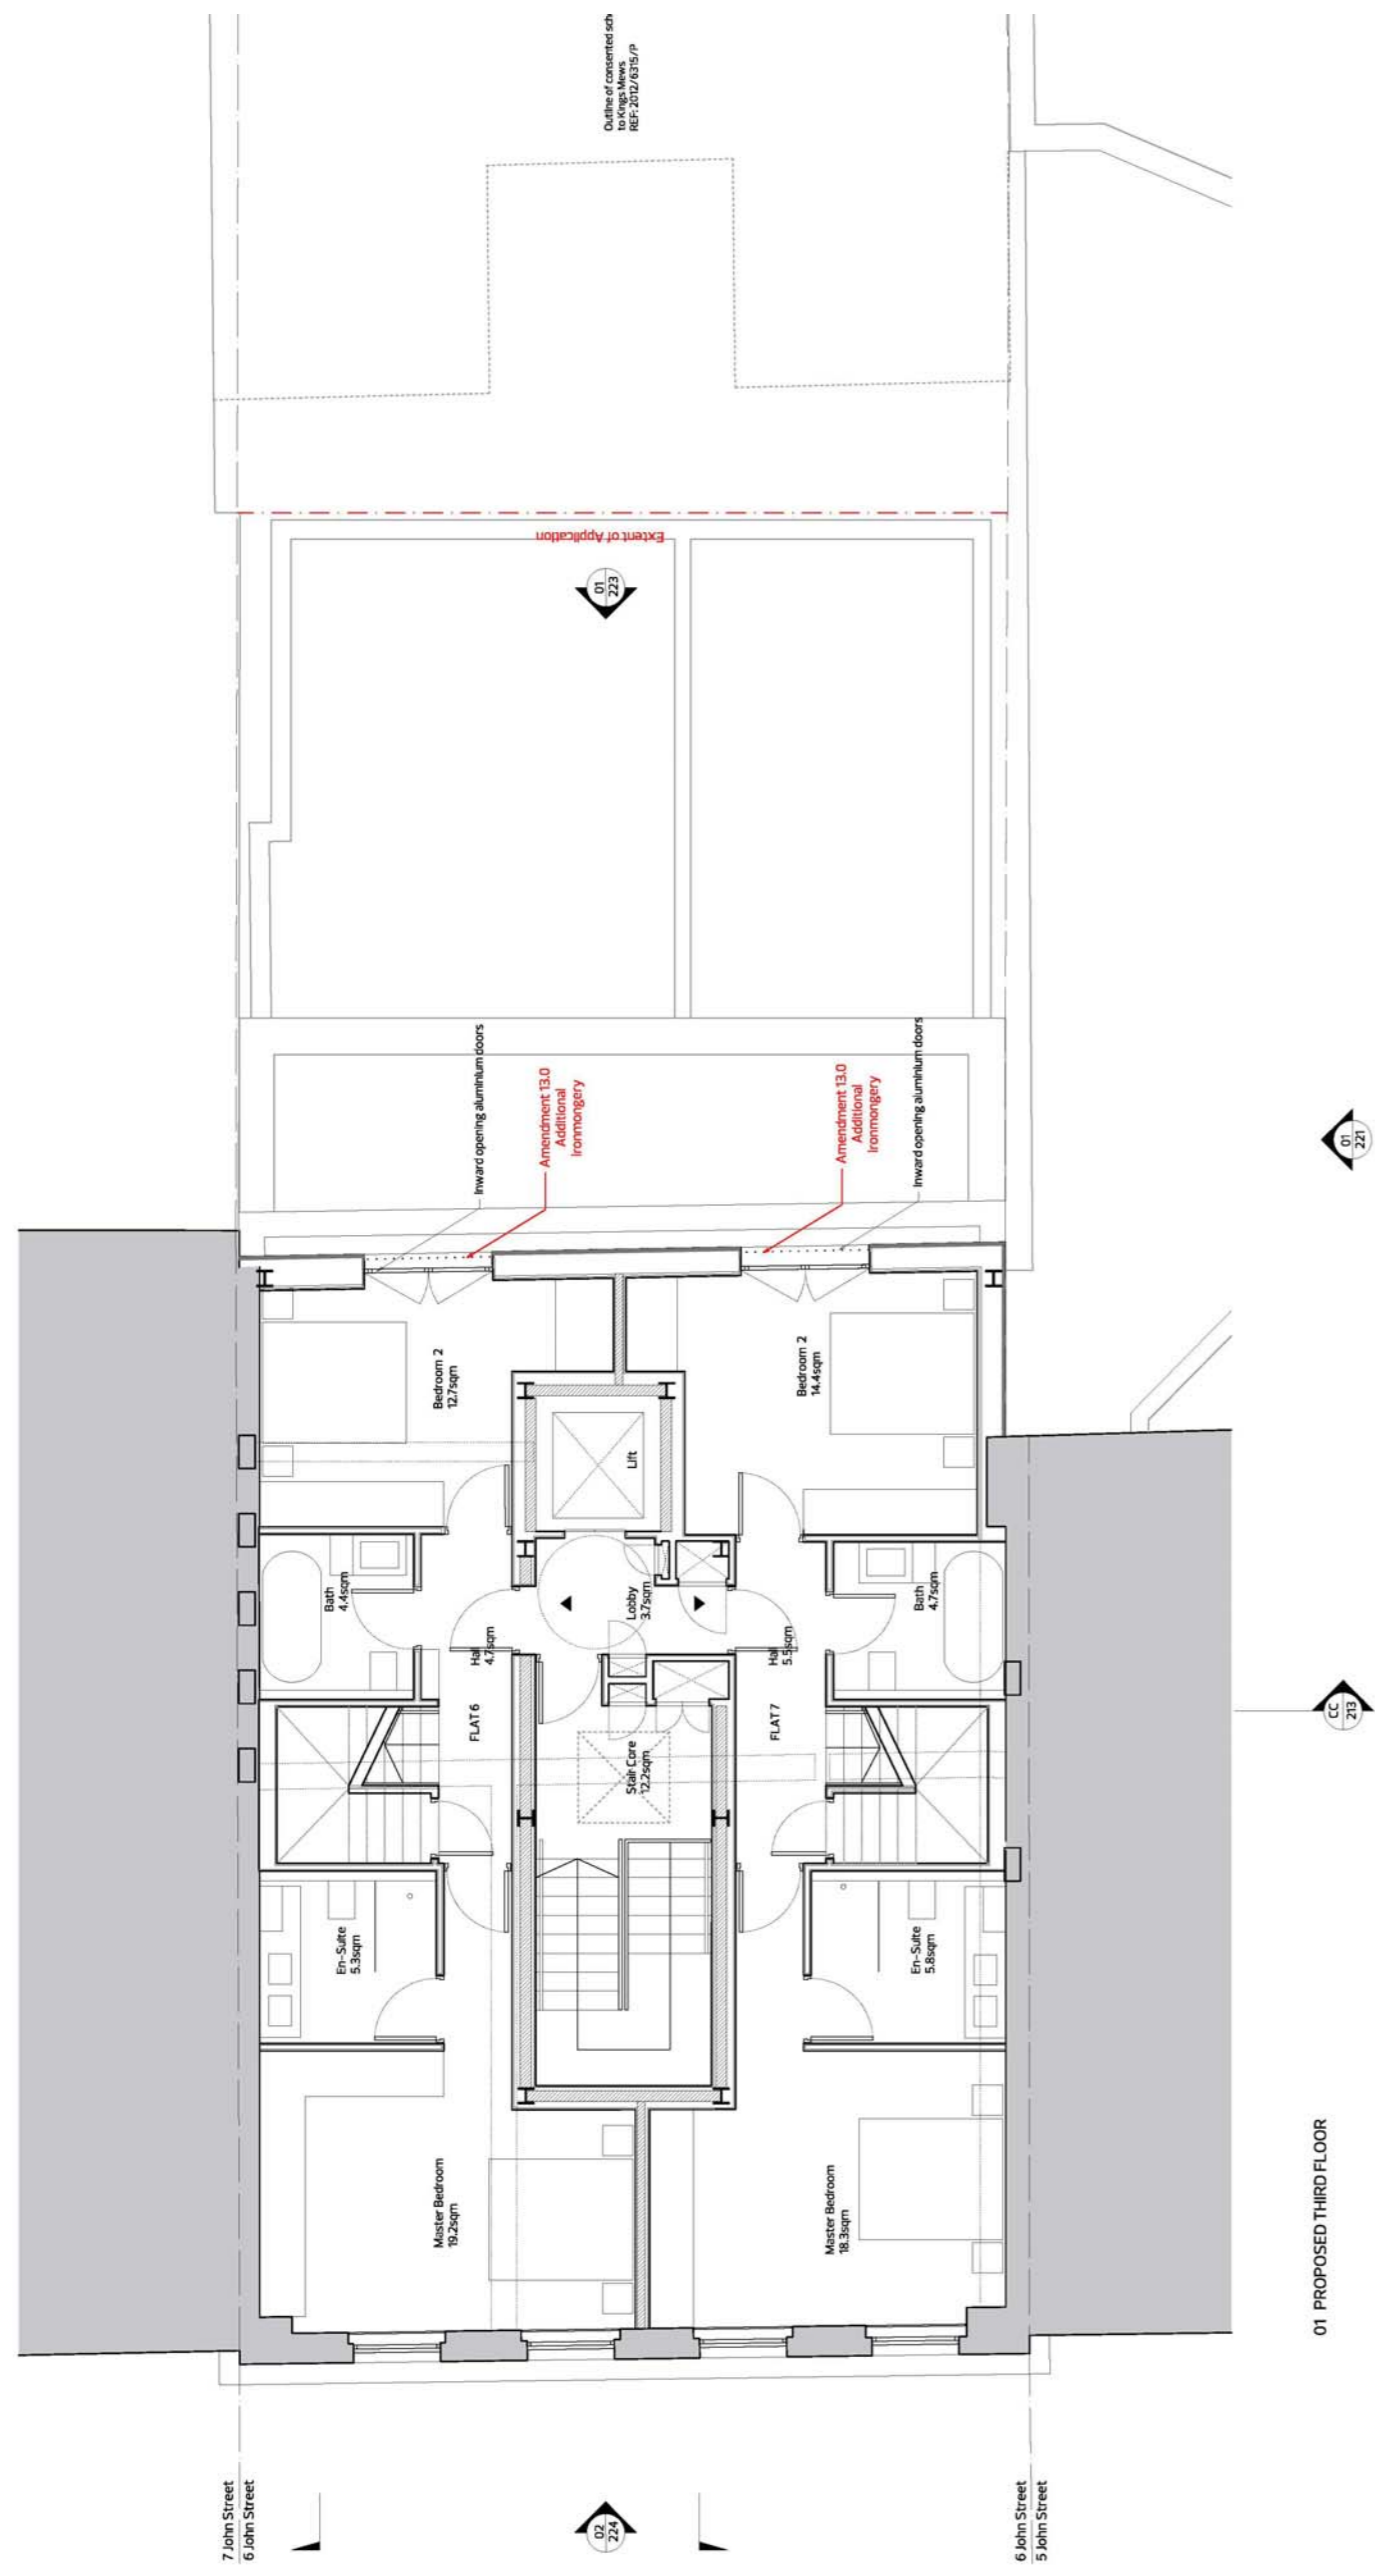

01 PROPOSED THIRD FLOOR

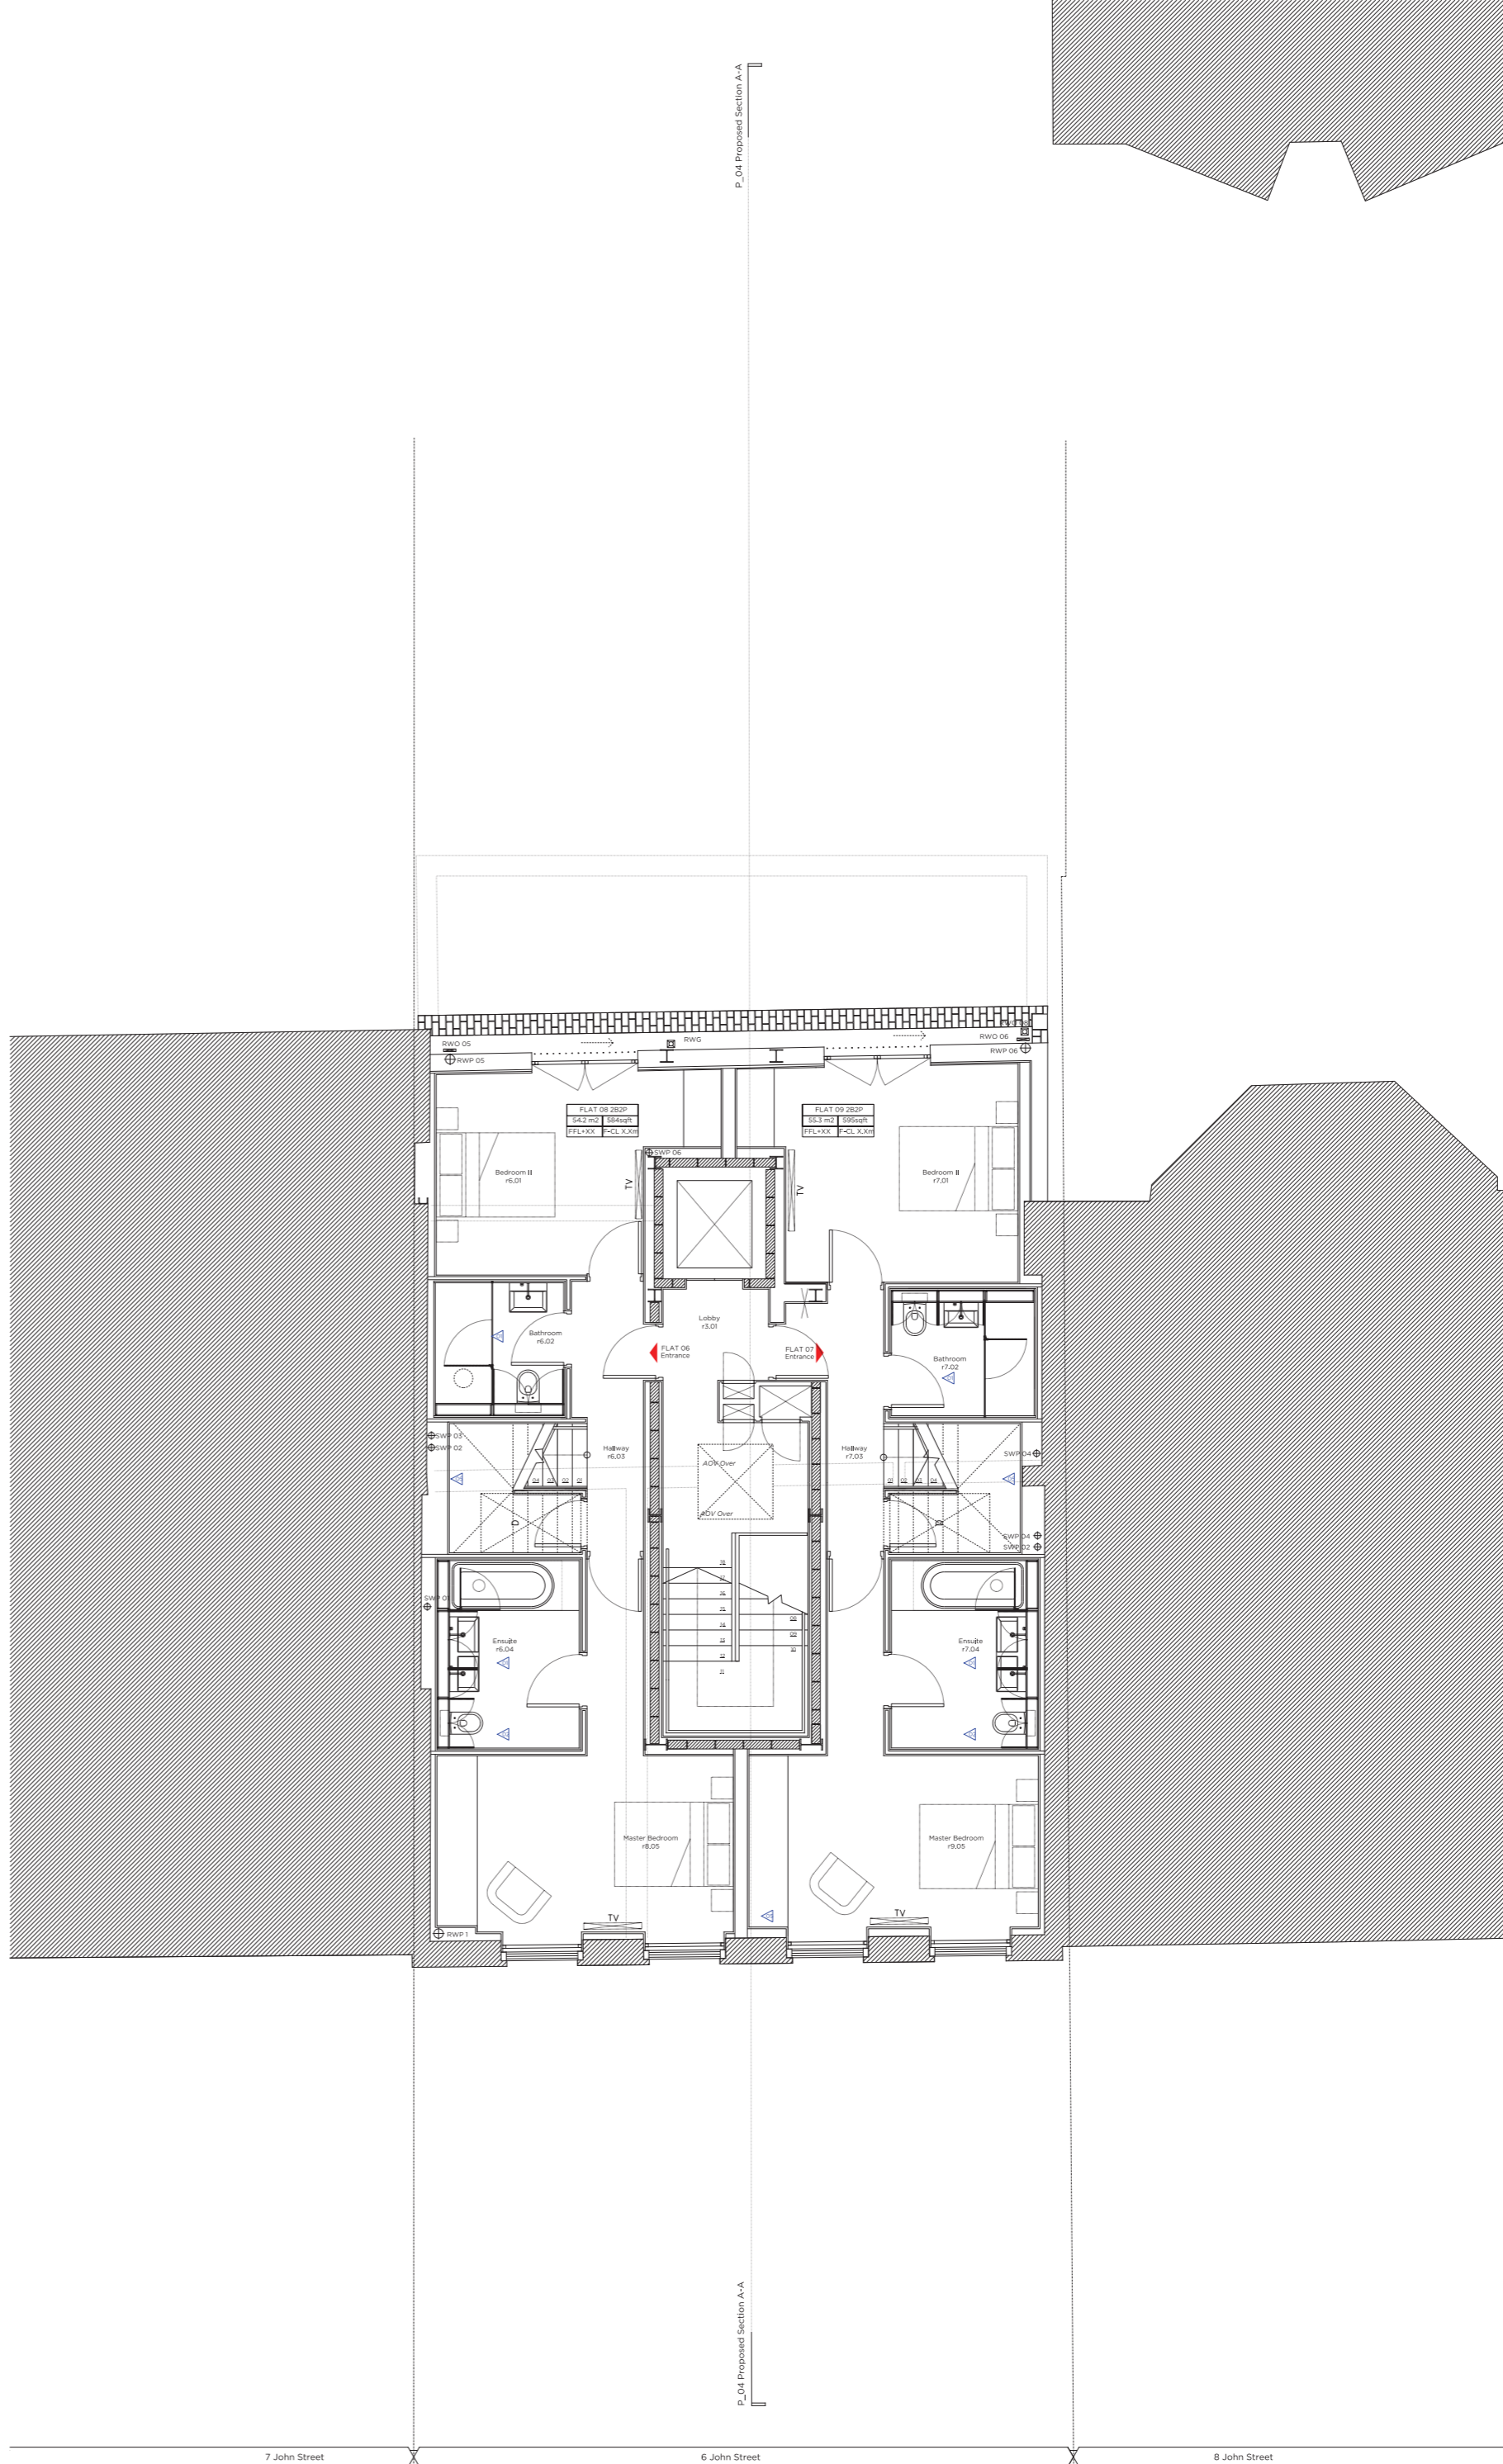

Proposed Third Floor Plan

Fig. 101: Plan 1/100

Legend:

- Existing structure / walls
- New structure
- New lift
- Demolition
- Classed as newwork
- Existing structure / walls to be removed
- UFH
- SVP
- FCU
- Underfloor heating
- Self Vent Flue
- Fan Coil Unit

Revision Notes:

- Revised bathroom layouts
- Proposed wall
- Wall reduction length
- Revised glass front
- Proposed thermal break to party wall and existing front elevation

Rev: 26.03.17 Issued for Planning - Variation of Condition

PLANNING

Project No: 16061

Client: GFZ Properties Limited

Date: March 2017

Scale: 1:100 @ A2 / 1:50 @ A0

Project: 6 John Street, London

Drawing Title: Consented/Demolition & Proposed Third Floor Plan


Drawing No: P_03 Rev: *

Drawn: MWh Approved: TMC


Marek Wojciechowski Architects

66-68 Margaret Street W1W 5SB T: 020 7580 9336 www.mwac.co.uk

Courtesy: Marek Wojciechowski Architects Limited. This drawing is for planning purposes only. It is not to be used for construction or other purposes without the prior written consent of the architect. All work must comply with relevant British Standards and Building Regulations requirements. Drawing errors and omissions to be reported to the architect.

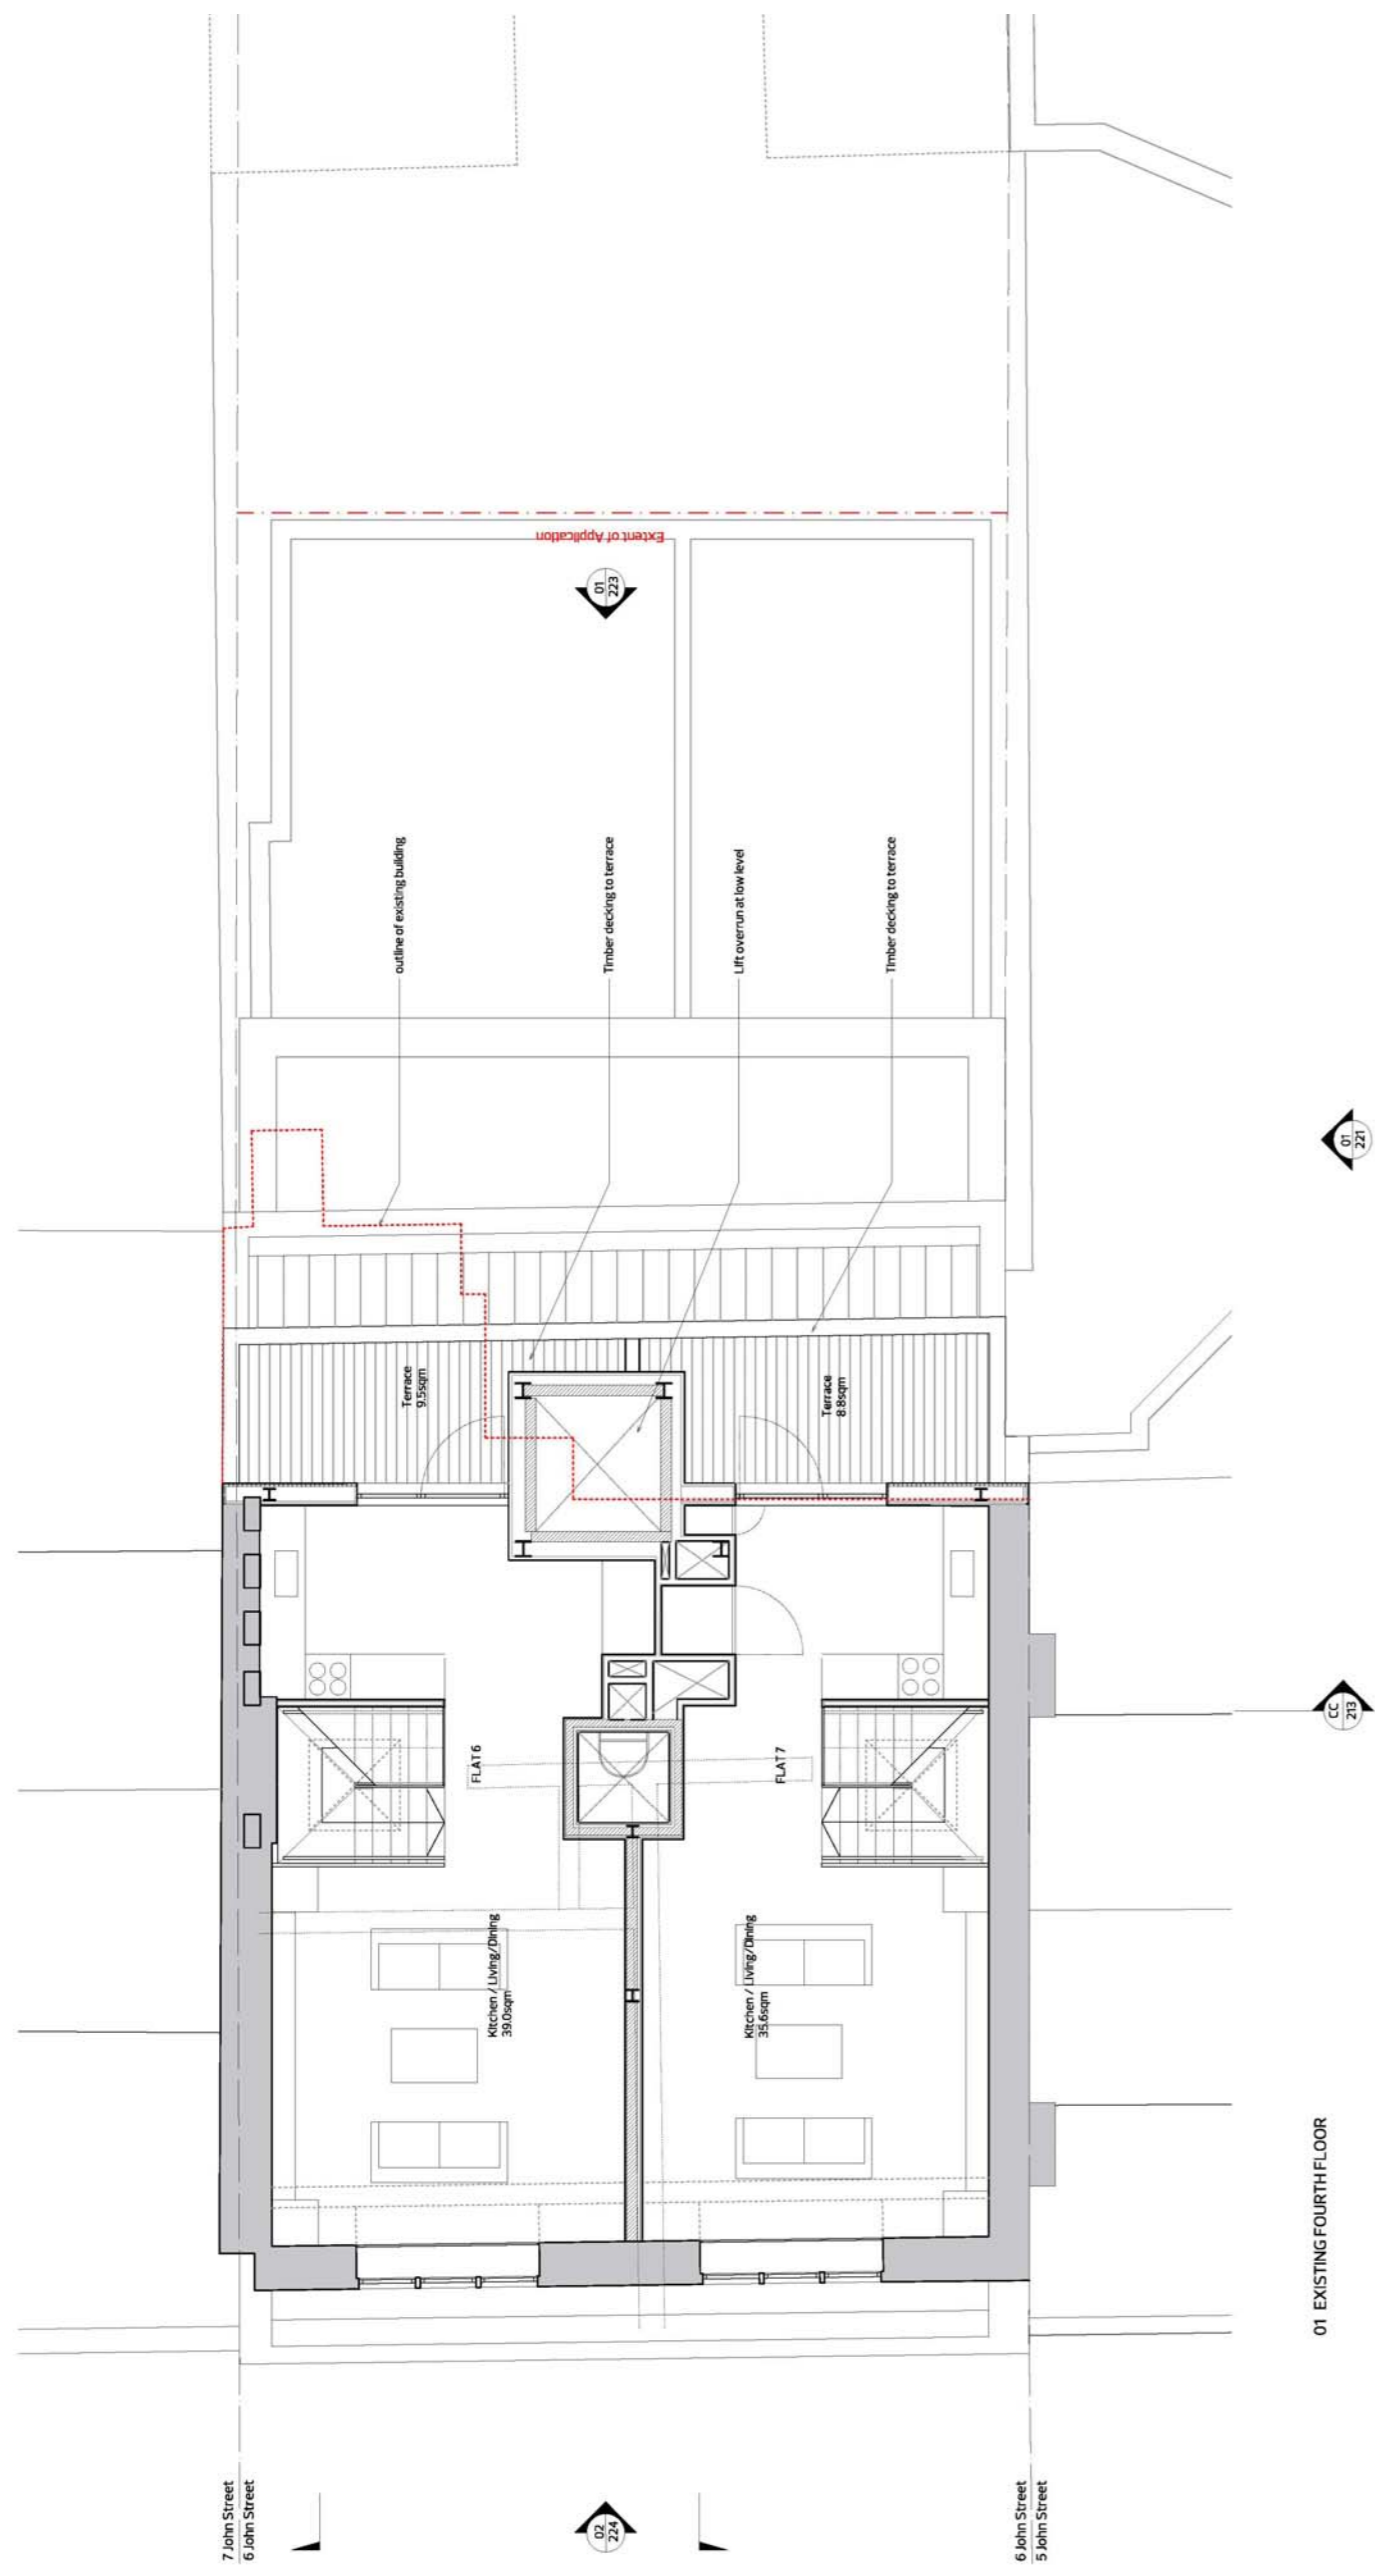

01 EXISTING FOURTH FLOOR

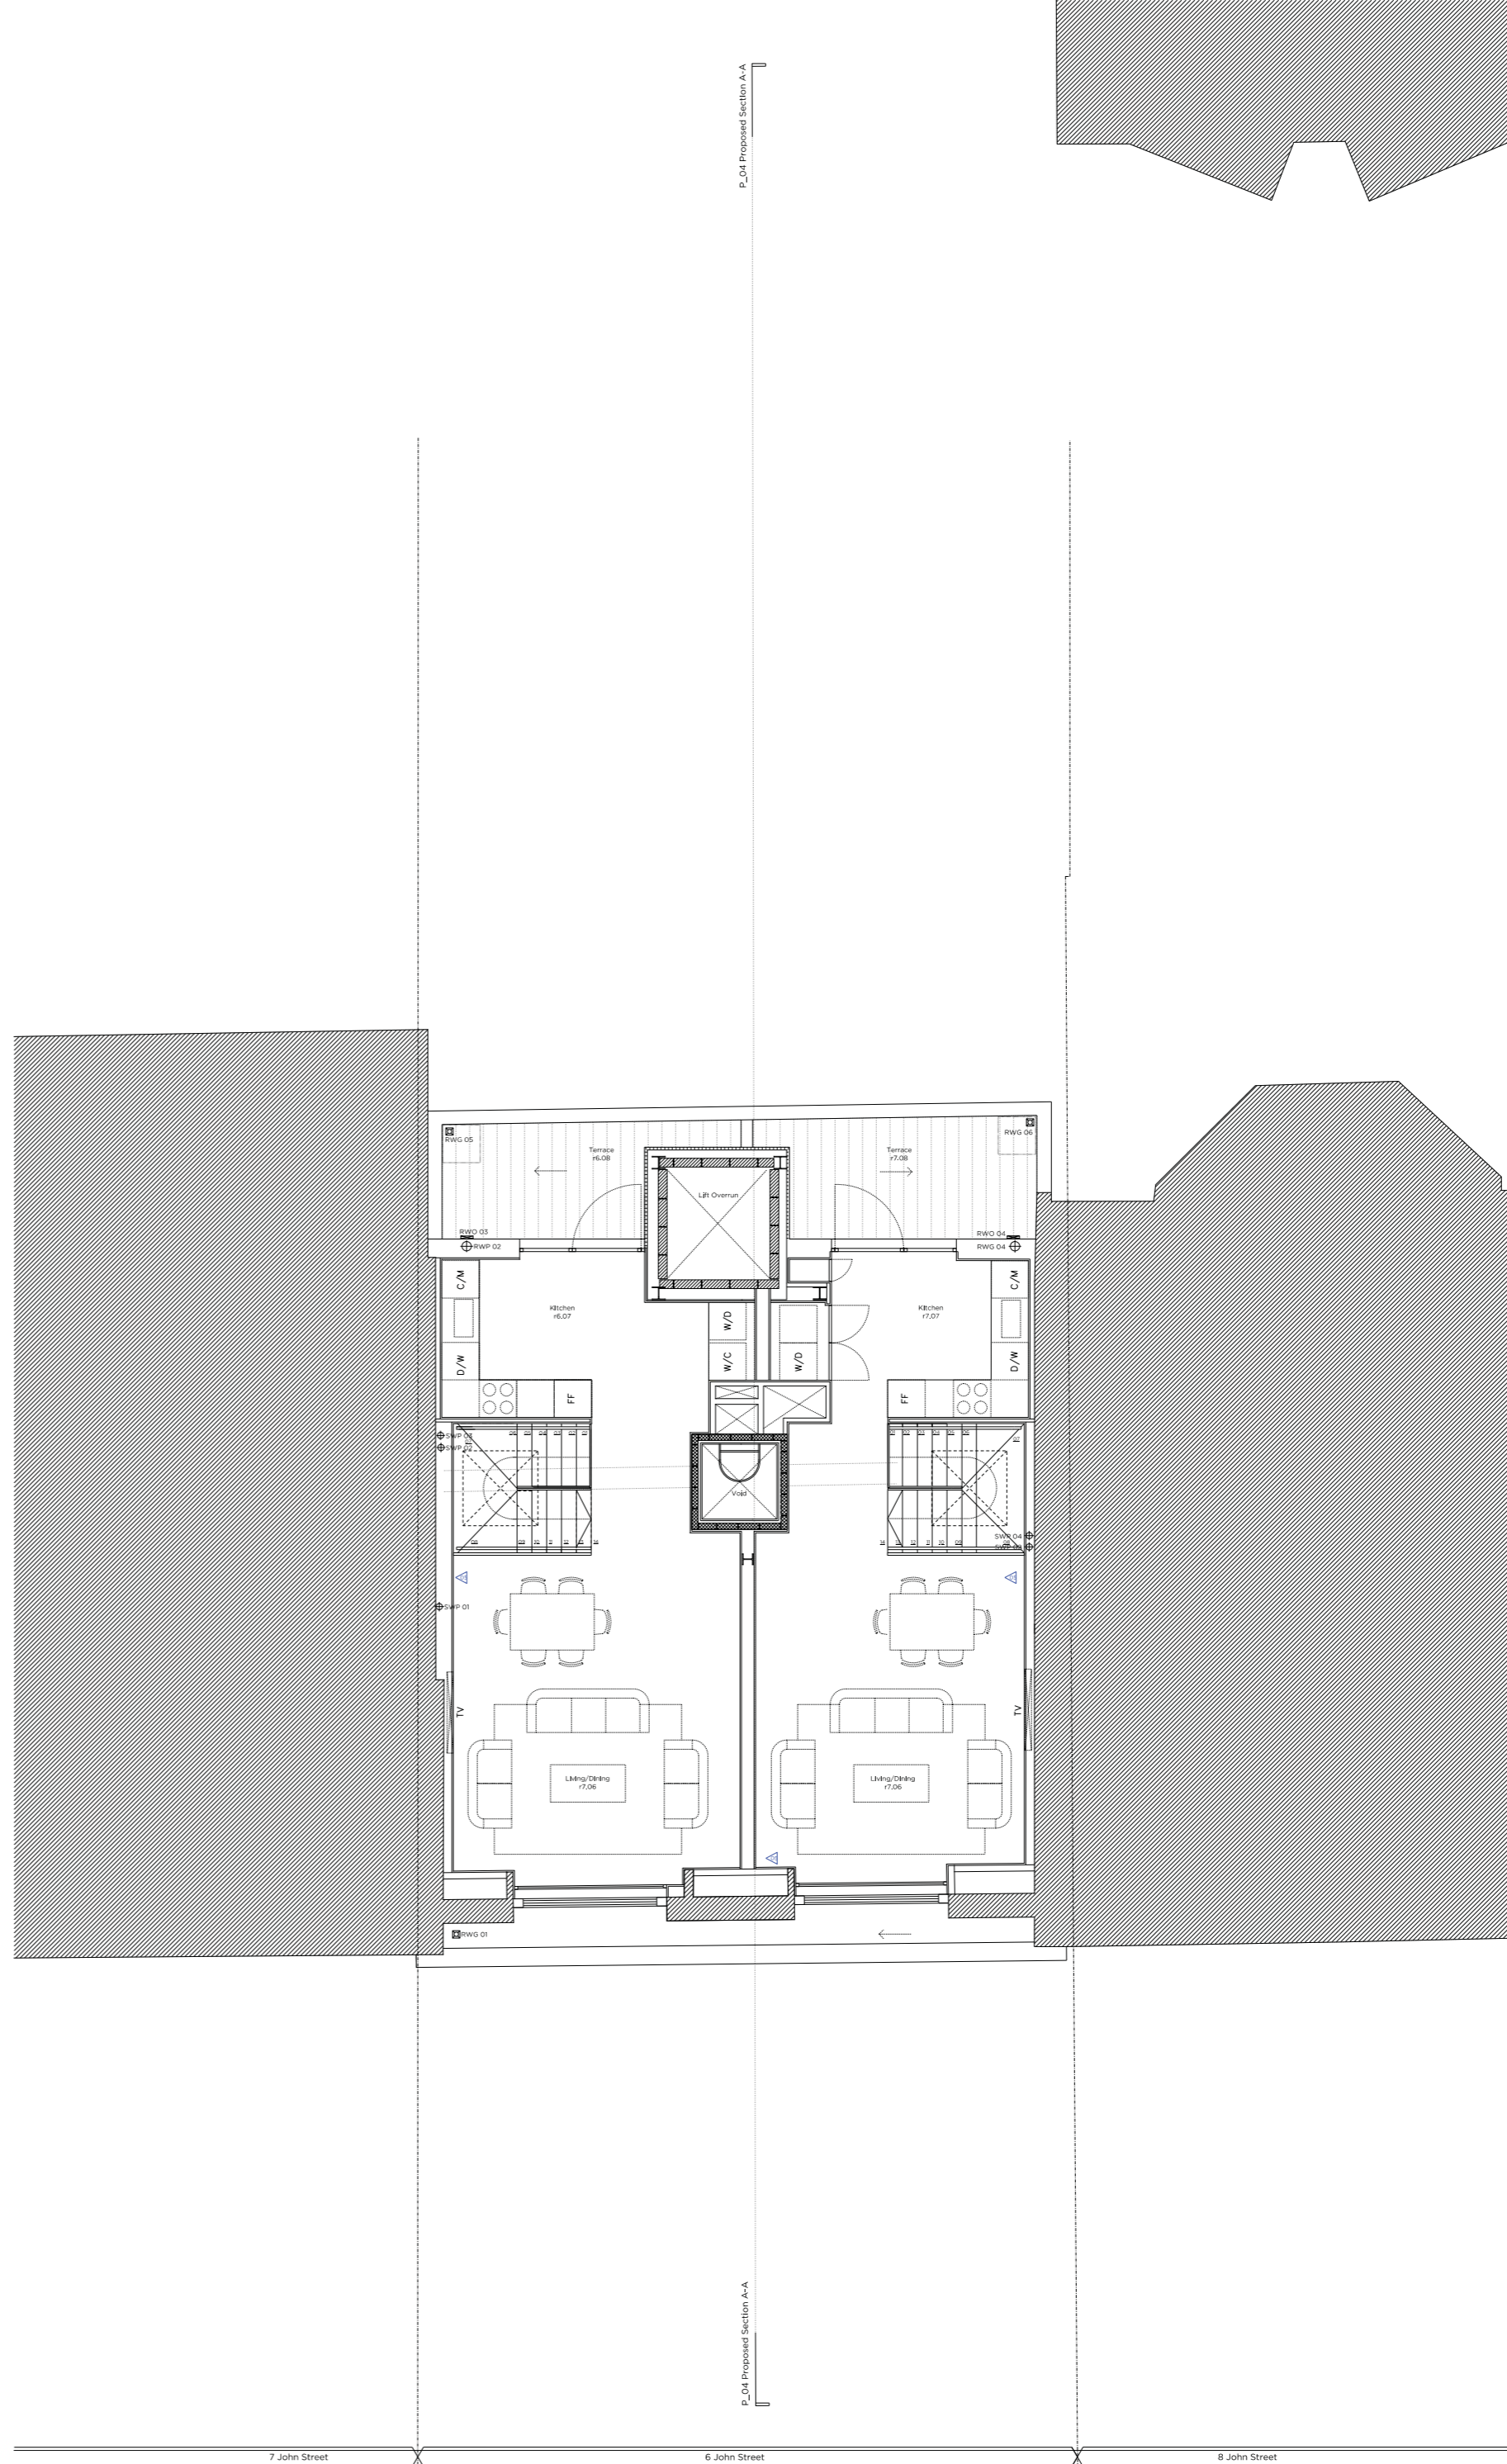

Proposed Fourth Floor Plan

Key: Rev: 15/03/17

Legend:

- Existing structure / walls
- New structure
- New lift
- Structures to be removed
- UFH
- SVP
- FCU
- Underfloor Heating
- Self Vent Flue
- Fan Coil Unit
- Structures
- Structures to be removed

Revision Notes:

- Revised bathroom layout
- Proposed wall
- Wall thickness length
- Revised lift shaft
- Proposed thermal lag to party wall and existing front elevation

PLANNING

Project No: 16061

Client: GFZ Properties Limited

Date: March 2017

Scale: 1:100 @ A2 / 1:50 @ A0

Project: 6 John Street, London

Drawing Title: Consented/Demolition & Proposed Fourth Floor Plan

Drawing No: P_04

Drawn: MWh

Approved: TMC

Checked: [Signature]

Marek Wojciechowski Architects

66-68 Margaret Street W1W 5SB T: 020 7590 9336 www.mwa.co.uk

Copyright reserved. All rights reserved. No part of this drawing may be reproduced, stored in a retrieval system, or transmitted in any form or by any means, electronic, mechanical, photocopying, recording, or by any information storage and retrieval system, without the prior written permission of the architect. All work must comply with relevant British Standards and Building Regulations requirements. Drawing errors and omissions to be reported to the architect.