




SECTION AA

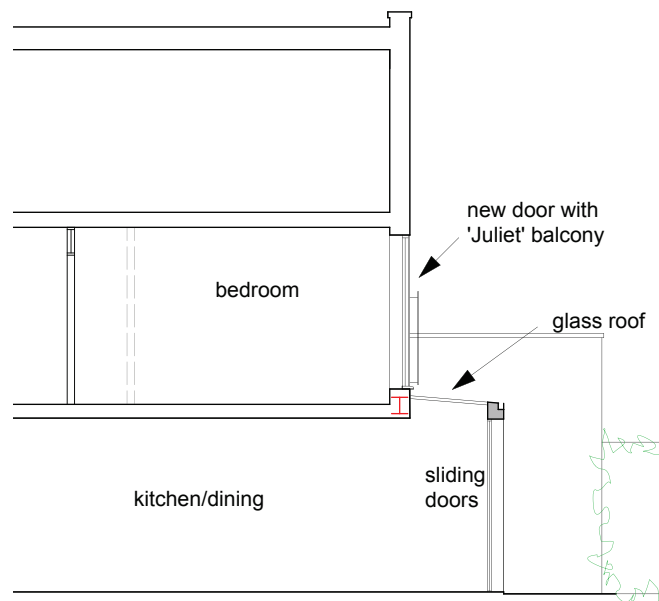

SECTION CC

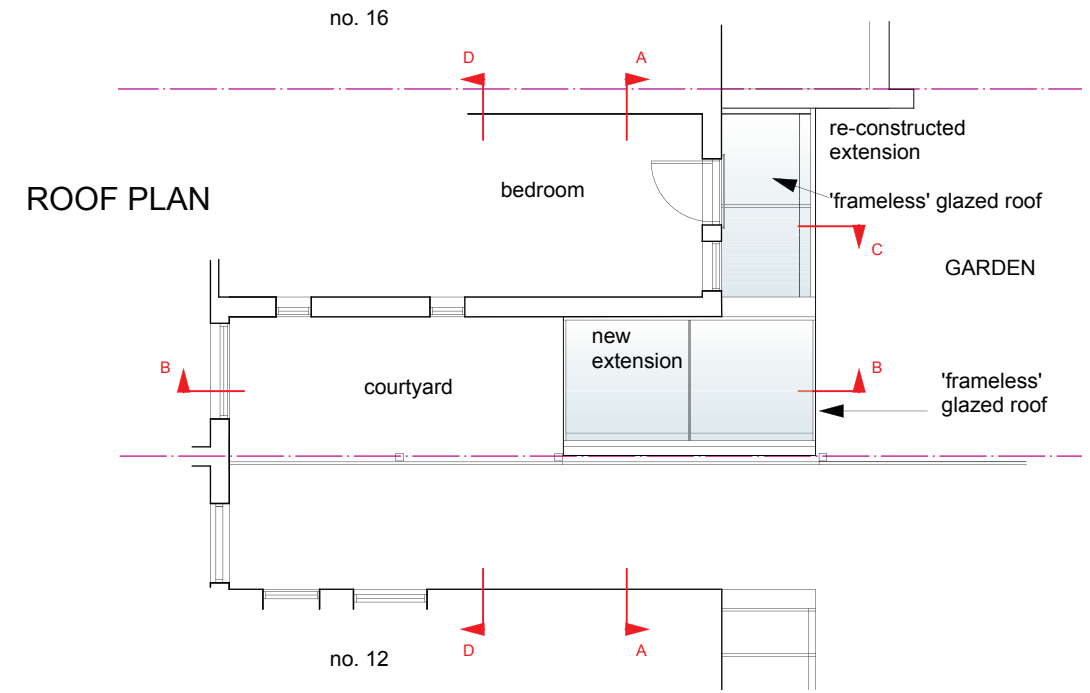

ROOF PLAN

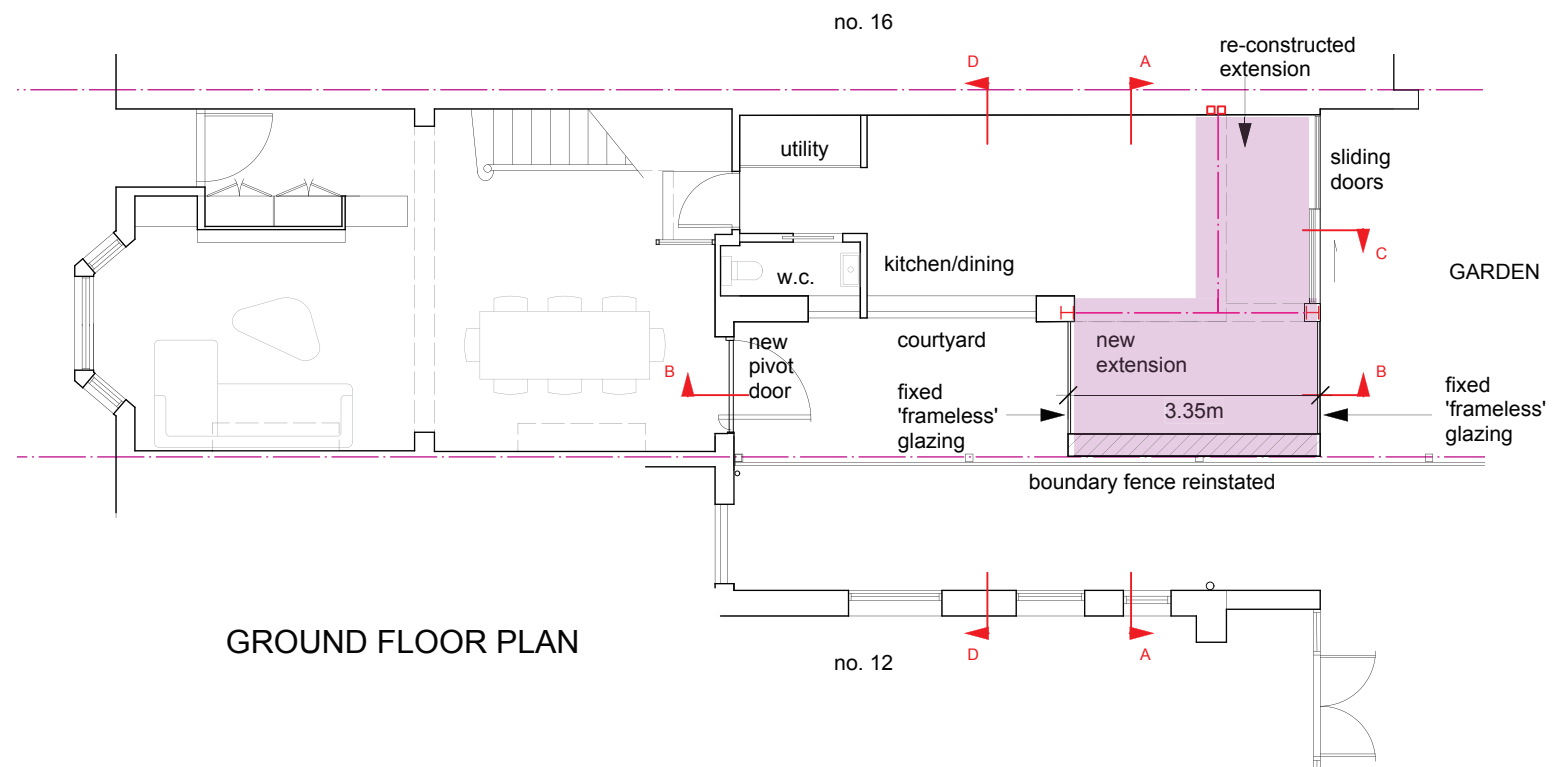

GROUND FLOOR PLAN

CLIENT: PENNY ROBERTS	TITLE: PROPOSED PLANS AND SECTIONS	SCALE: 1:100 @A3	DRAWN: NAH	DATE: 27.05.17	NOTES:
PROJECT: 14 BURRARD ROAD LONDON NW6 1DB	DRAWING NO: PP/102	This drawing and any other work executed from will remain copyright. This drawing is not to be replaced for the purposes of setting out and any discrepancies found on this drawing and any other must be reported to the designers immediately upon discovery.			

noelle hughes,
architect

30 quemerford road
london n7 9sg

0744 5931840