

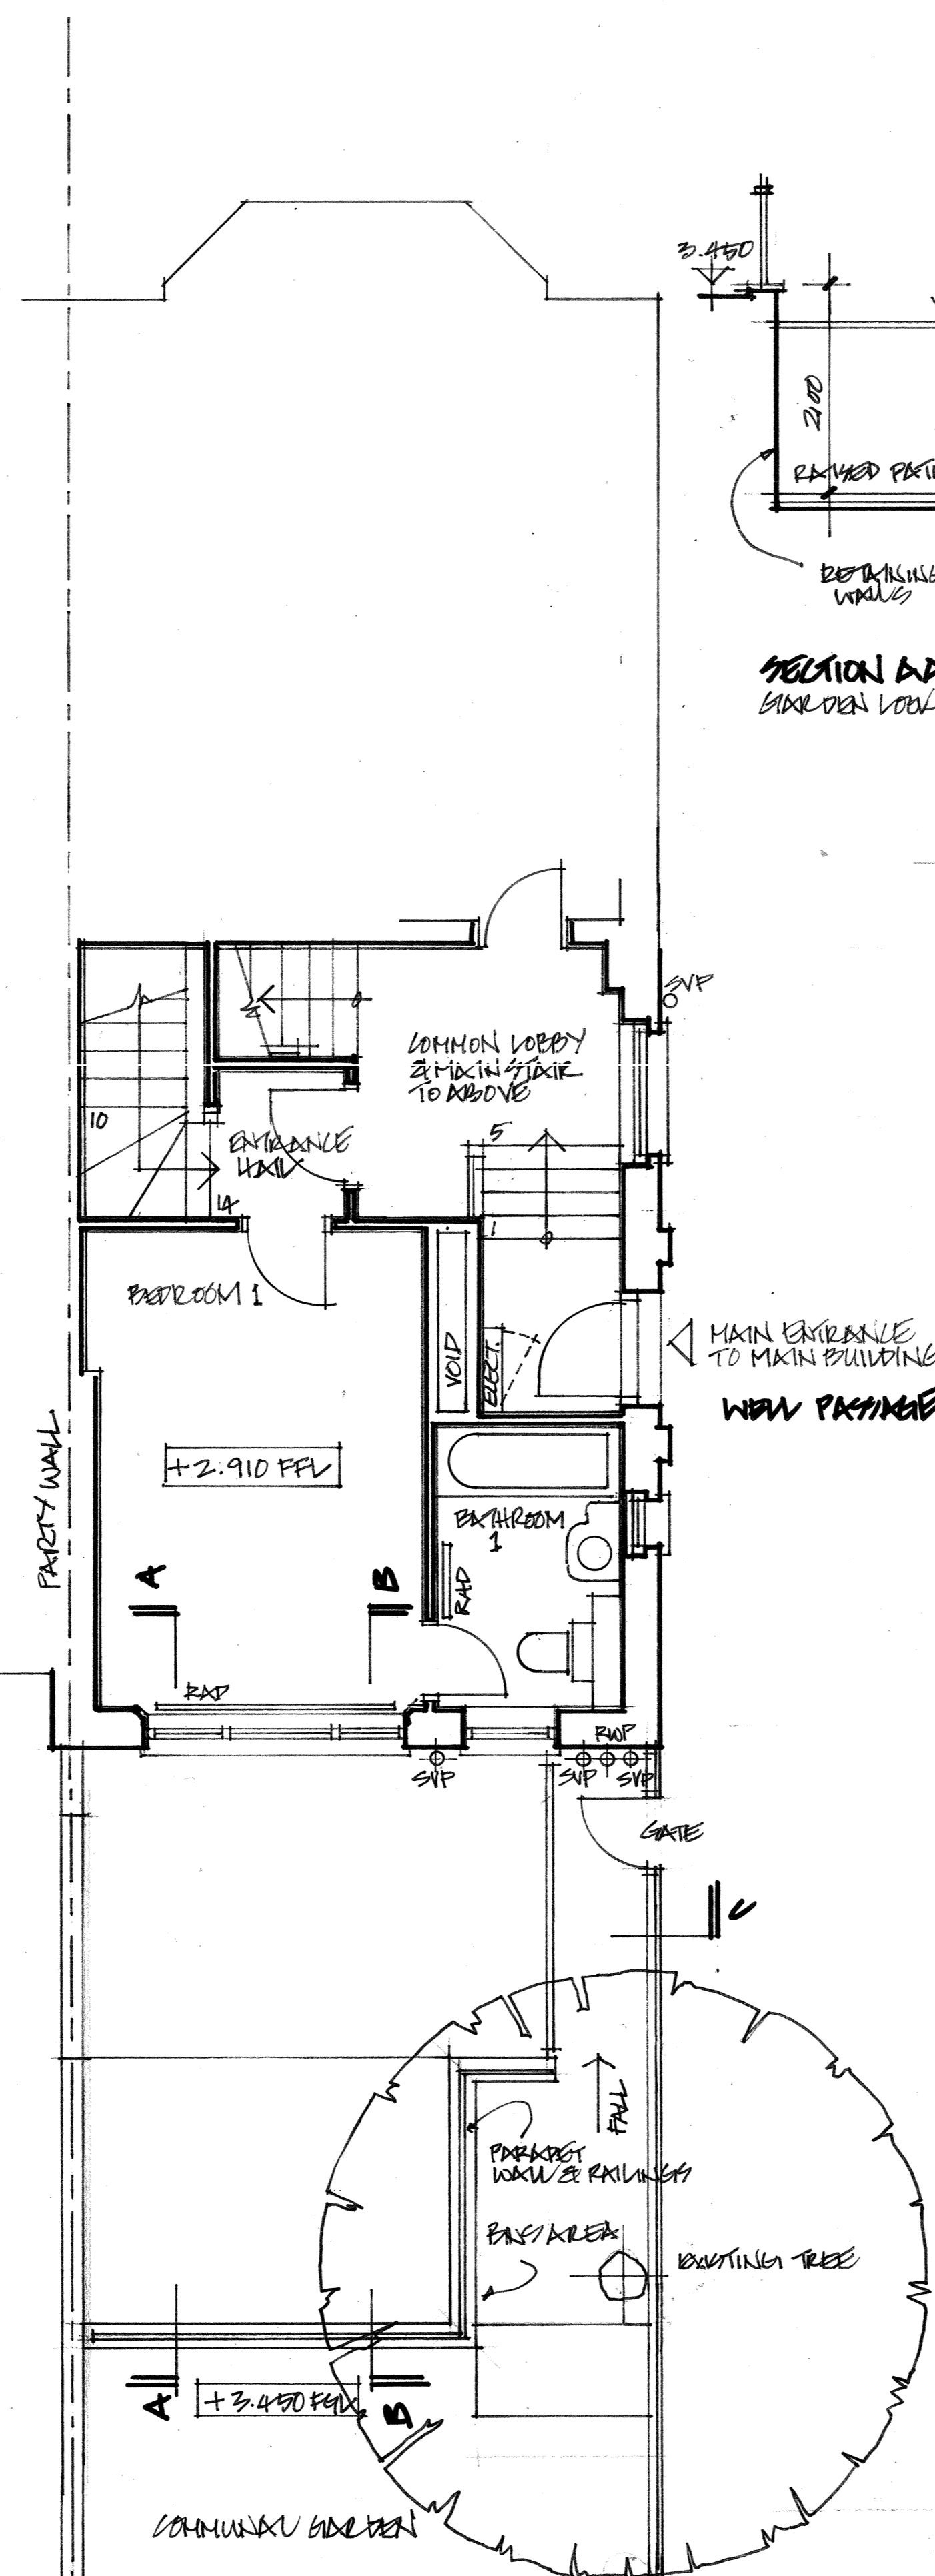



**BASEMENT PLAN**

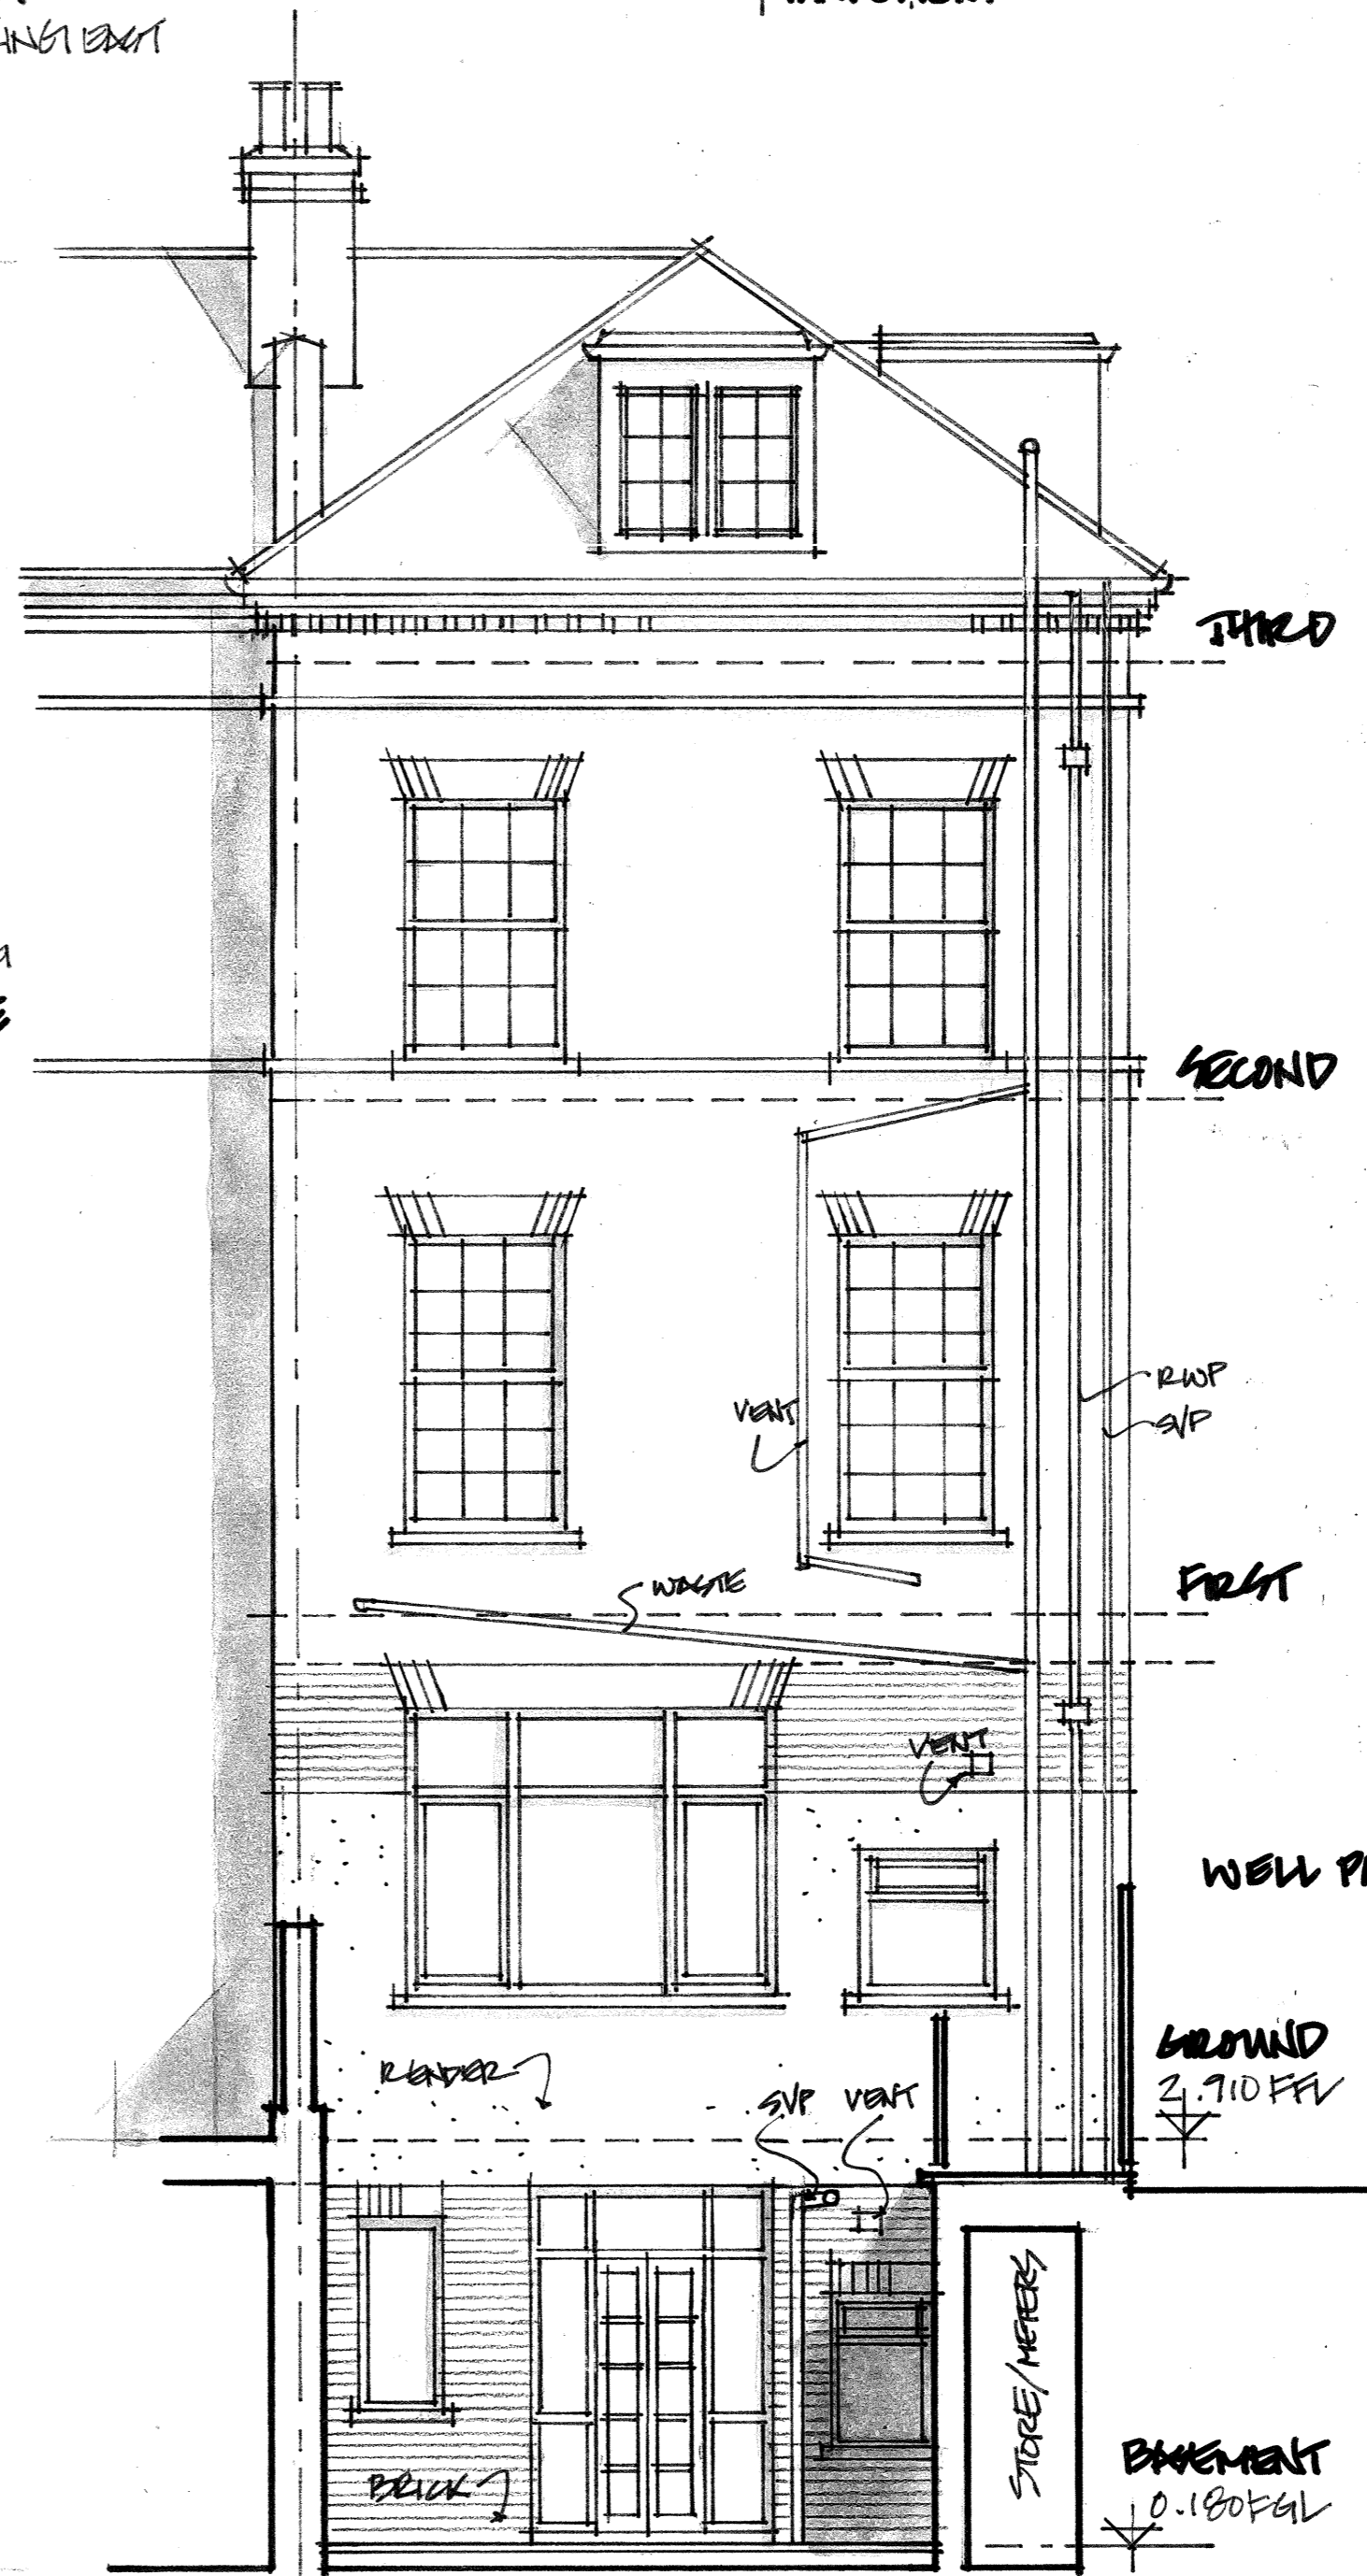

**GROUND FLOOR PLAN**

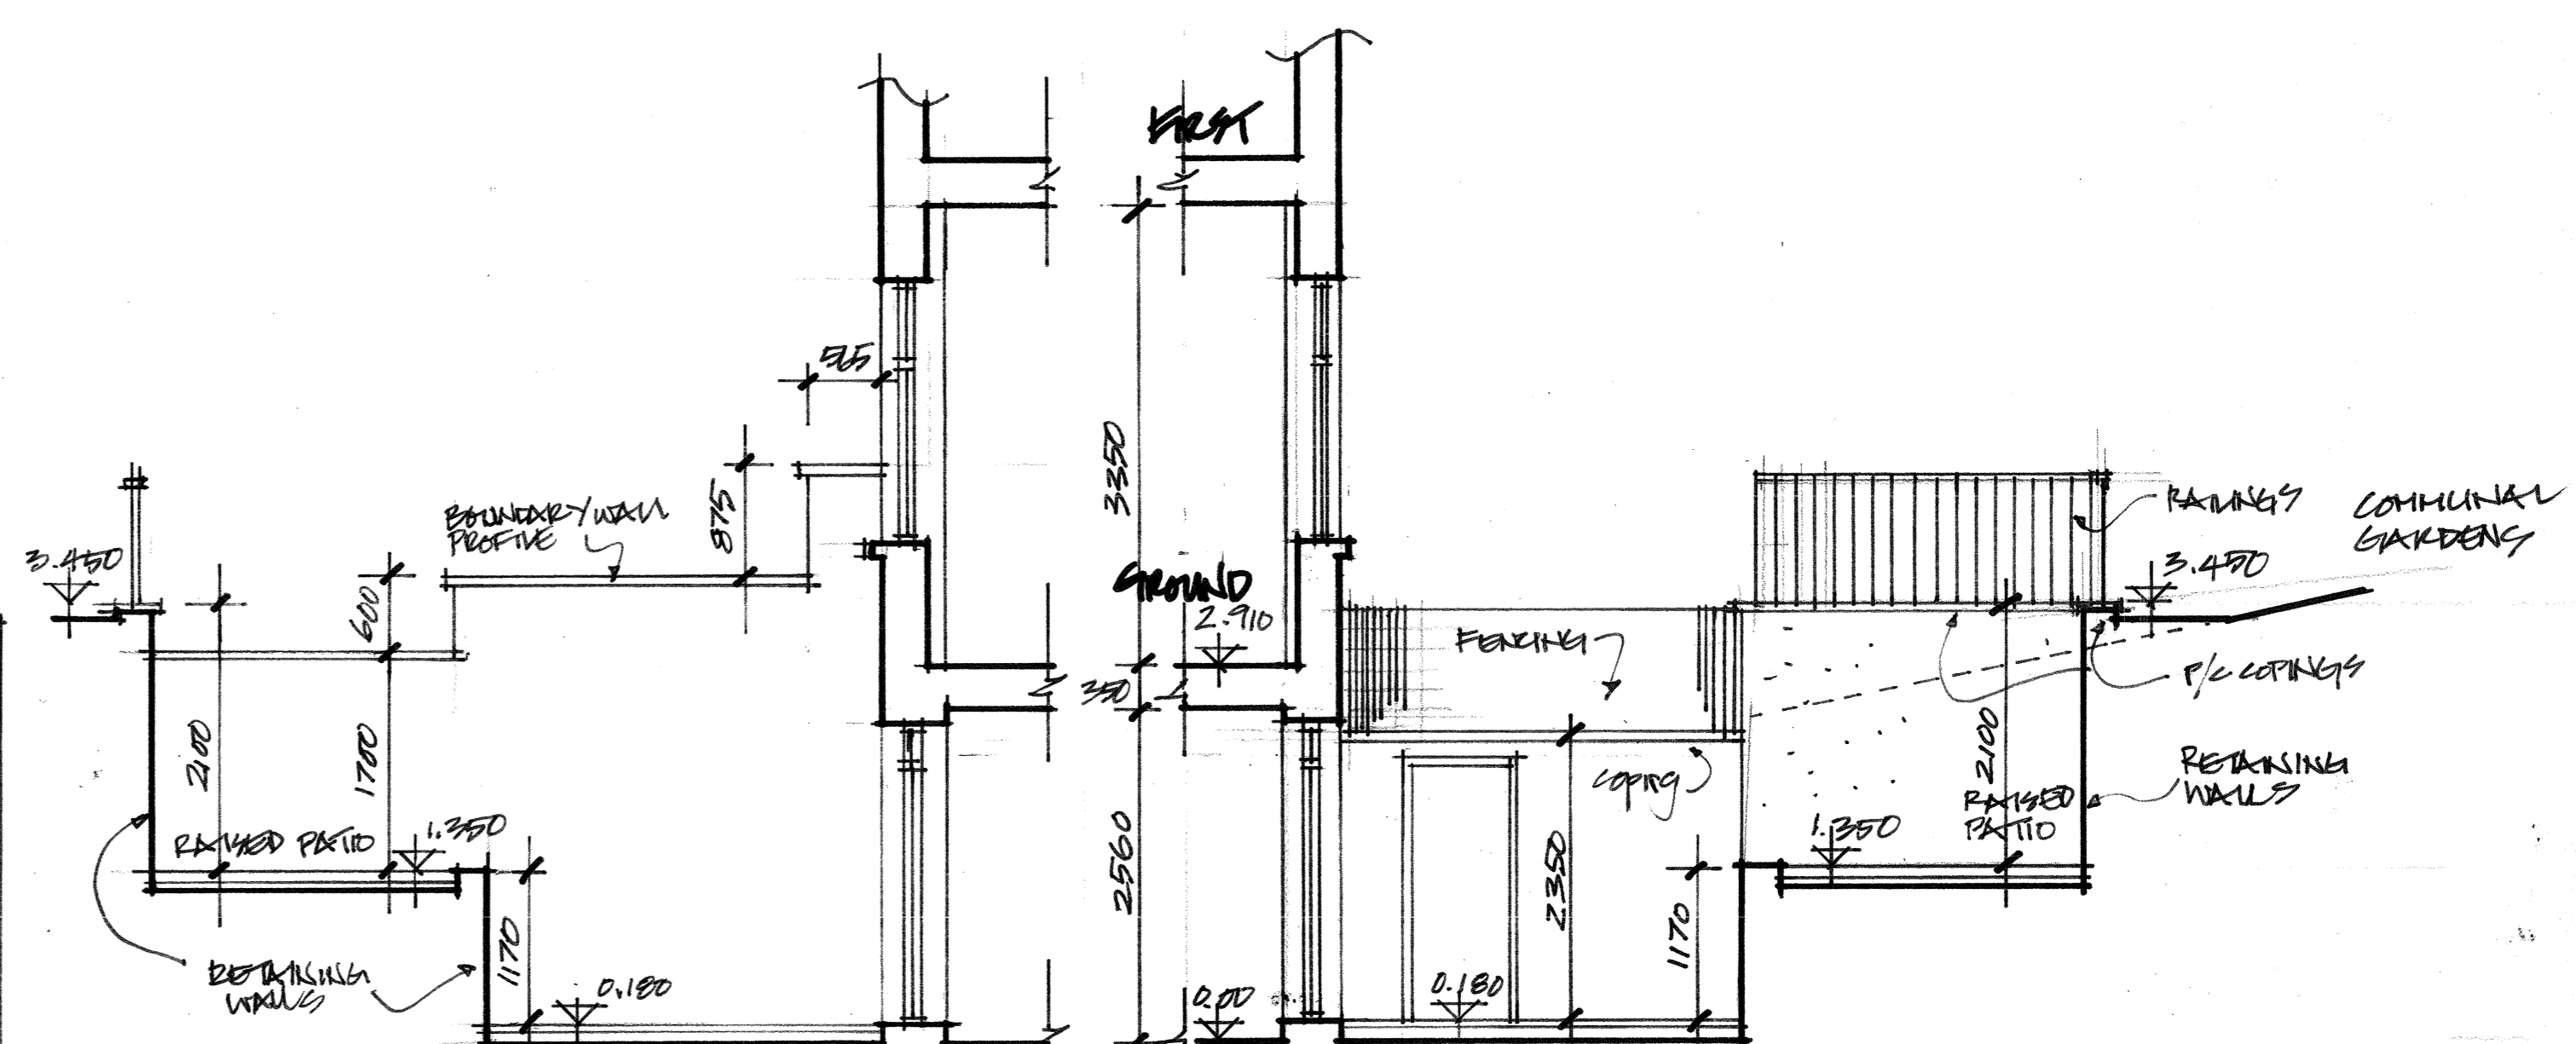

**ELEVATION CC FROM SOUTHWEST LOOKING NORTH**

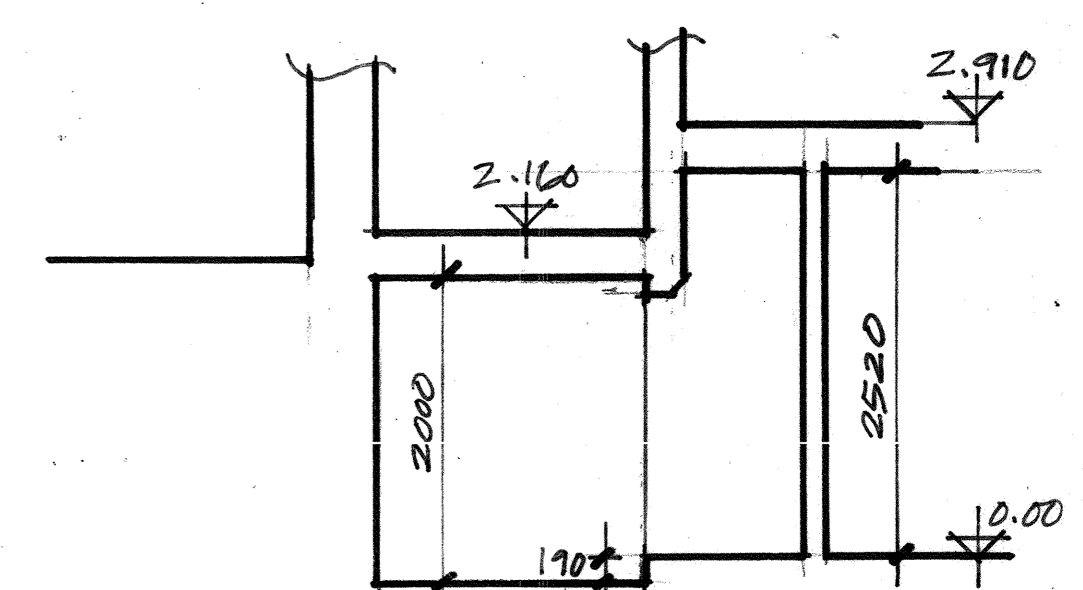

**SECTION DD BASEMENT UTILITY ROOM**

D01 18.03.11 Preliminary Issue FB

Rev.	Date	Comment	By
Do not scale from this drawing			
All dimensions are to be checked on site			
Any discrepancies are to be reported immediately to the Architect or Main Contractor			
COPYRIGHT © 2007 ALL RIGHTS DESCRIBED IN THE CHAPTER IV OF THE COPYRIGHT DESIGN AND PATENTS ACT 1988, HAVE BEEN GENERALLY ASSERTED			

Client  
John & Morwenna Lawson  
15a, Well Walk  
London NW3 1BY

Project  
**Apartment Alteration, Extension**  
15a, Well Walk London NW3 1BY

Drawing  
Basement & Ground floor Plans  
Sections & Rear Elevation  
Survey

Project No.	Drawing No.	Issue	Status
JL 2011	001	D01	I

Scale  
1:50 @ A1

Date  
March 2011

Drawn By  
FB

Checked By  
FB

**Francis Birch Architect**  
Francis Birch Dipl Arch RIBA Architect  
11, North Hill Avenue, Highgate, London, N6 4RJ  
T + F: +44 (0)20 8342 8802  
M: +44 (0) 7765 996 509  
E: francis.birch@idelligibson.co.uk