

118 - 120 Charing Cross Road

Inner courtyard (7 Denmark St)

7 Denmark Street (grade II listed)

Denmark Street




- Applicant ownership
- Application area
- Layouts presented for reference only refer to Consented Application 2012/6865/L for details



Ground Floor FFL
+125.115

Basement Floor FFL
+122.460

Existing store FFL
+122.310

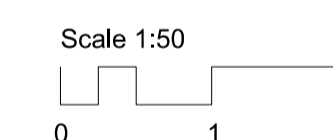

Revisions

01 Issued for Listed Building Consent 20/12/15

Client
Consolidated Ltd.

Project
St. Giles Circus - Zone 3

Drawing Title
7 Denmark Street
Existing Section - Main House + Mews
Looking West - at boundary wall

Drawing Number
1401_7D(PL-EX)10

Scale 1:50@A1 Status For Information

Drawn by EW Date 13/07/15


Do not scale. All dimensions to be confirmed on site. Information contained in this drawing is the sole copyright of Ian Chalk Architects and is not to be reproduced without permission.

All internal layouts are for illustrative purposes only.


ica 70 Cowcross Street
London
EC1M 6EJ
02037807355
07785 973723
ianchalkarchitects.com



01 Existing Section - Through Main House + Mews Bulding Looking West 1:50

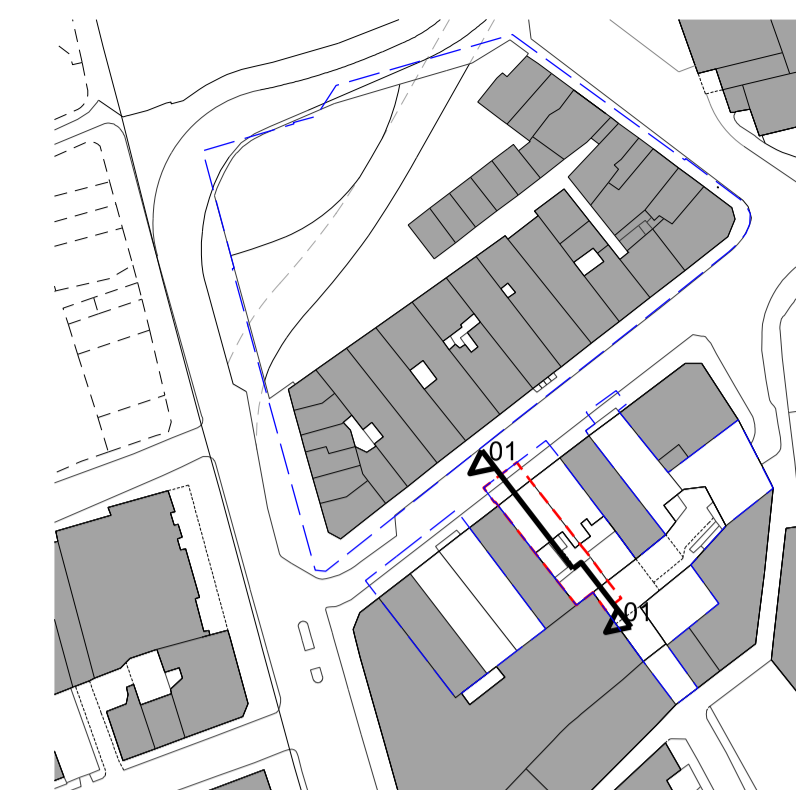



Applicant ownership
 Application area
 Layouts presented for reference only refer to Consented Application 2012/6865/L for details

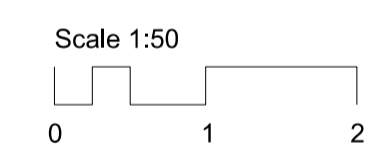


Revisions		
01	Issued for Listed Building Consent	20/12/15
Client Consolidated Ltd.		
Project St. Giles Circus - Zone 3		
Drawing Title 7 Denmark Street Existing Section - Main House + Mews Looking West		
Drawing Number 1401_7D(PL-EX)11		
Scale	1:50@A1	Status For Information
Drawn by	EW	Date 13/07/15
<small>Do not scale. All dimensions to be confirmed on site. Information contained in this drawing is the sole copyright of Ian Chalk Architects and is not to be reproduced without permission. All internal layouts are for illustrative purposes only.</small>		

ica
 70 Cowcross Street
 London
 EC1M 6EJ
 02037807355
 07785 973723
 ianchalkarchitects.com

7 Denmark Street (grade II listed) Rear Mews yard Book Mews courtyard

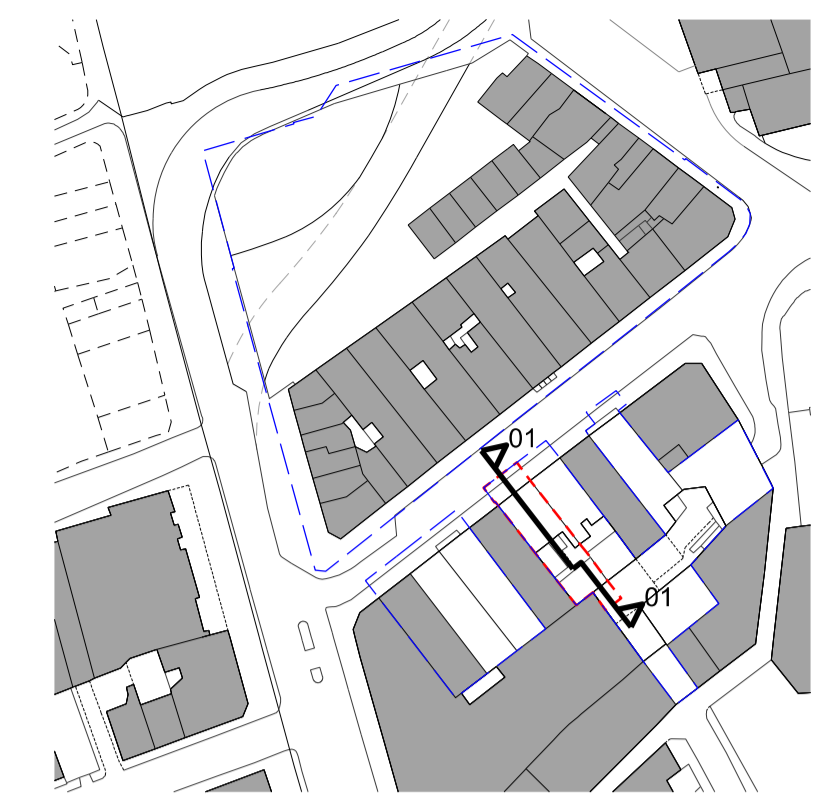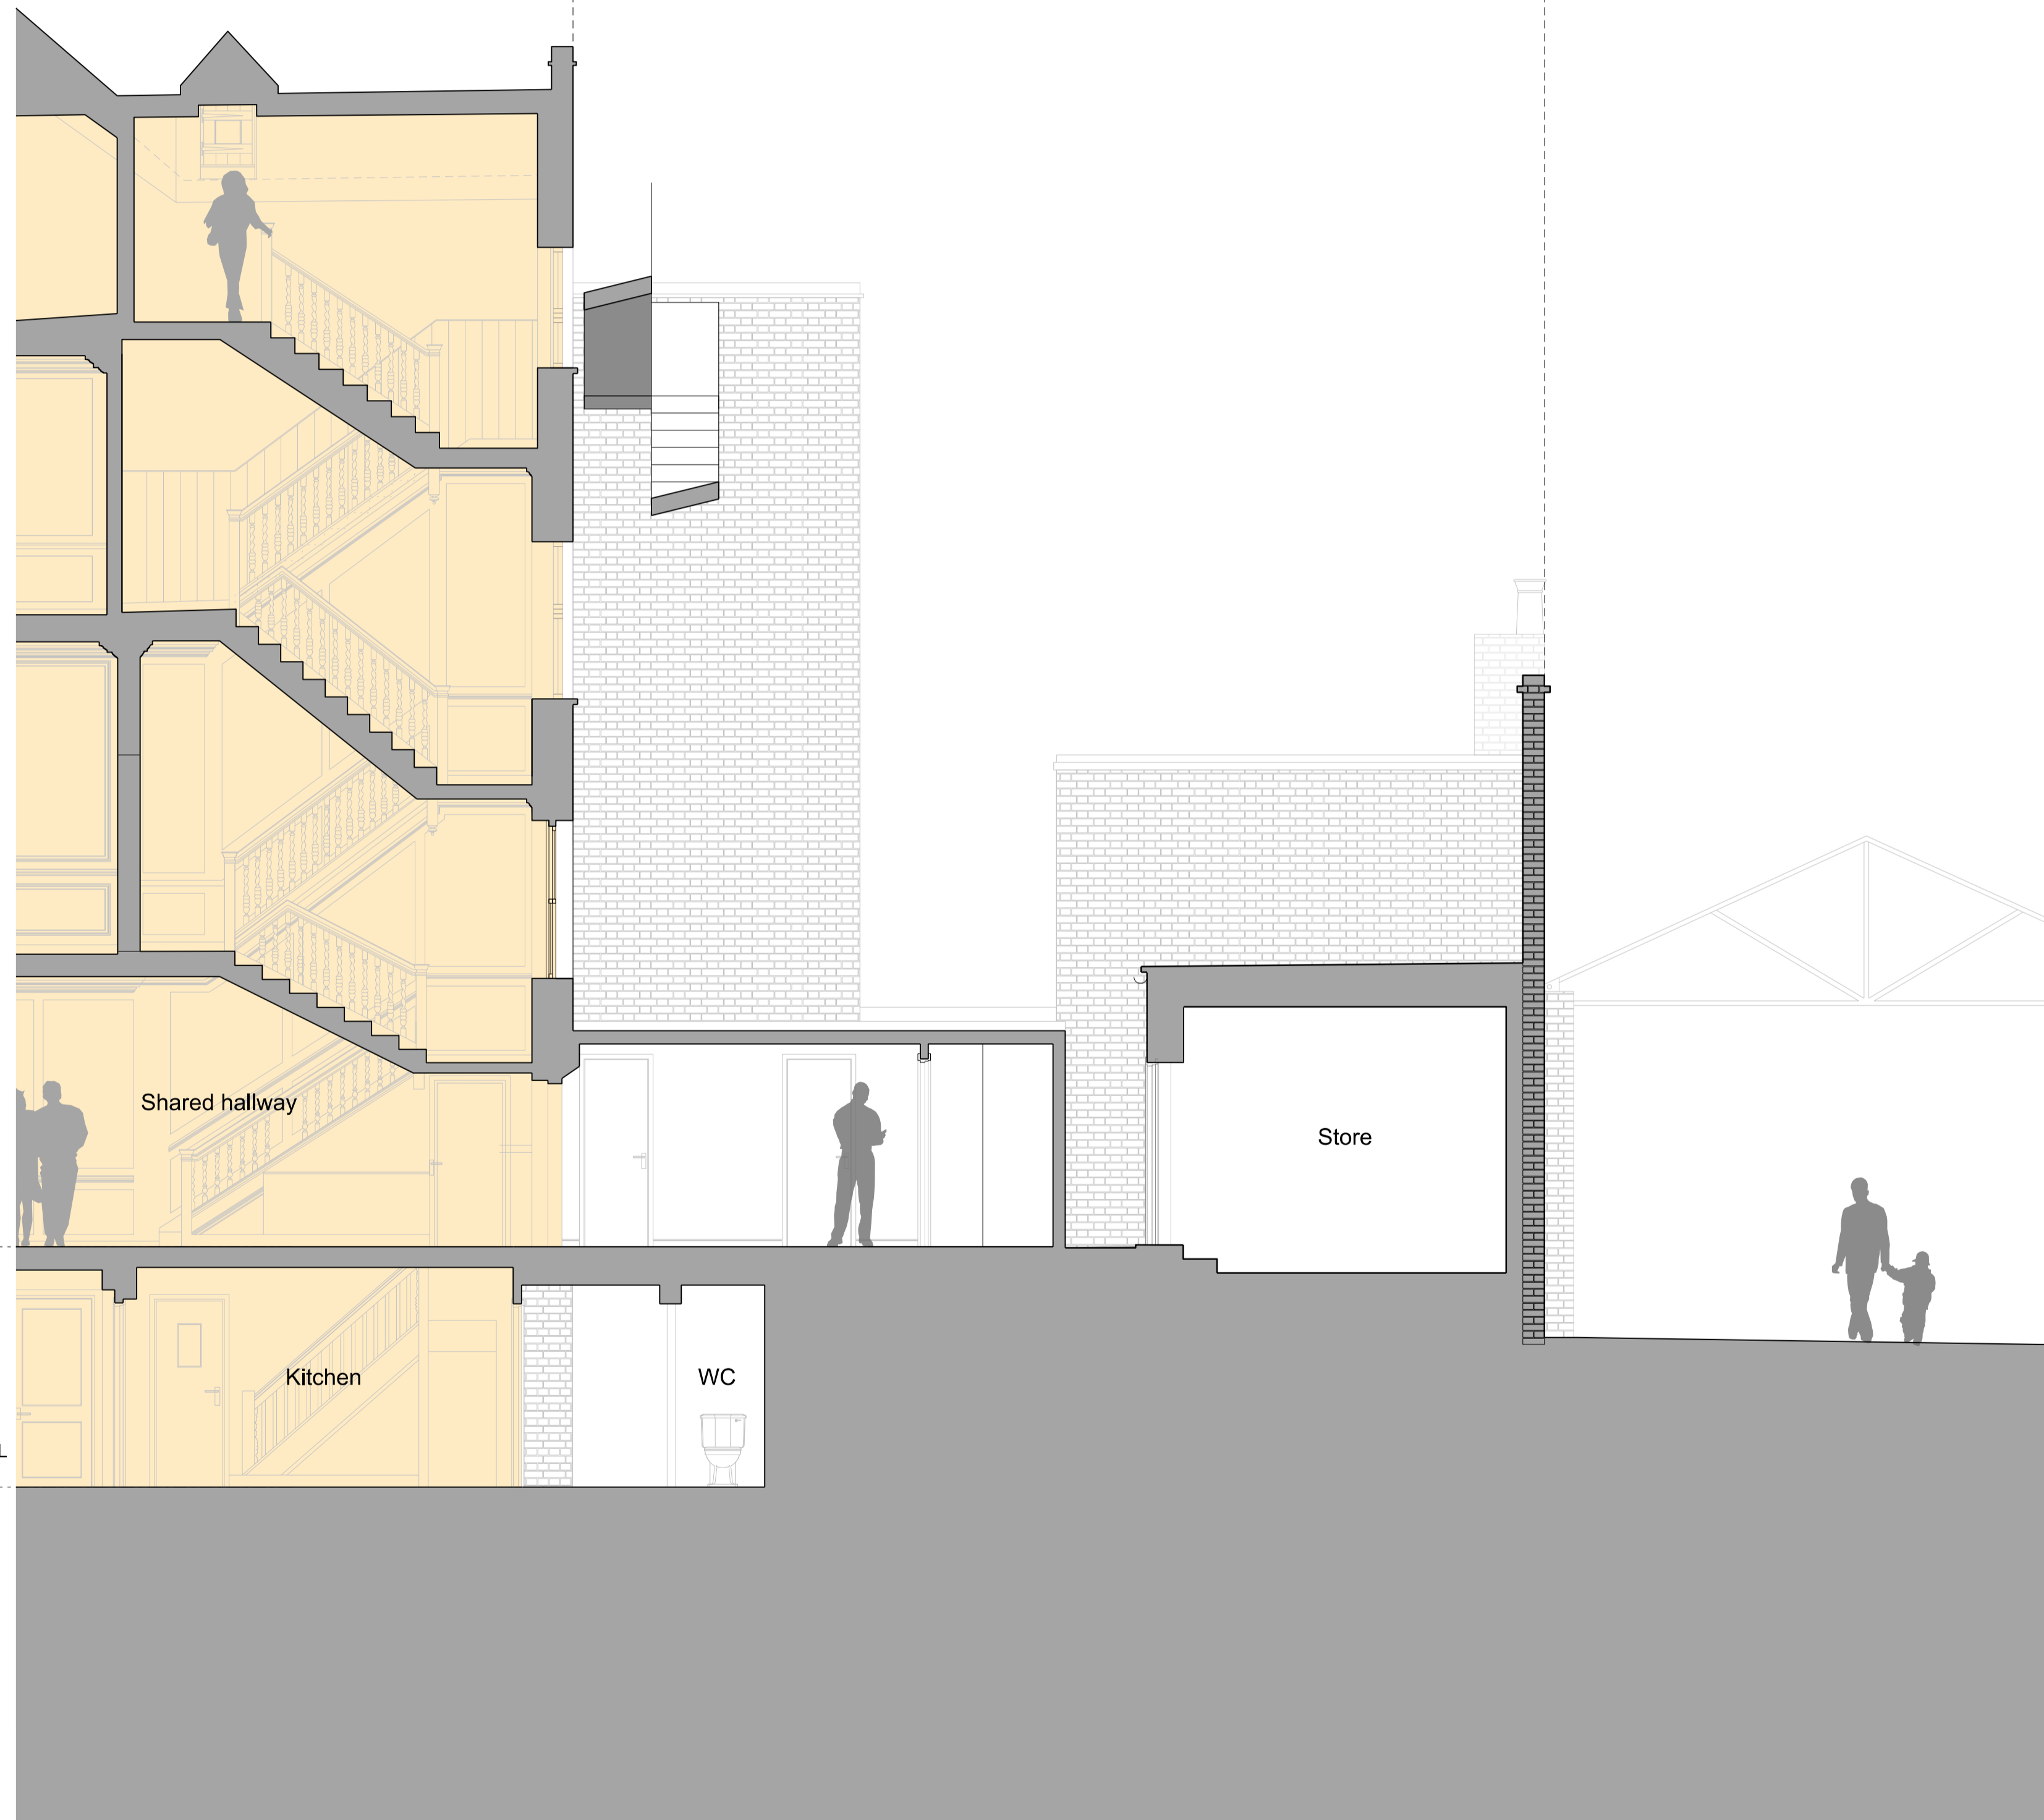

Applicant ownership
 Application area
 Layouts presented for reference only, refer to Consented Application 2012/6865/L for details

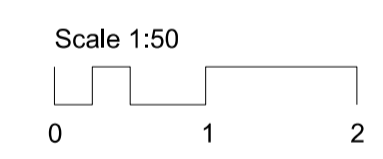


Revisions	
01	Issued for Listed Building Consent 20/12/15
Client Consolidated Ltd.	
Project St. Giles Circus - Zone 3	
Drawing Title 7 Denmark Street - Main House + Mews Looking East	
Drawing Number 1401_7D(PL-EX)12	
Scale 1:50@A1	Status For Information
Drawn by EW	Date 13/07/15
<small>Do not scale. All dimensions to be confirmed on site. Information contained in this drawing is the sole copyright of Ian Chalk Architects and is not to be reproduced without permission. All internal layouts are for illustrative purposes only.</small>	

01 Existing Section - Main House + Mews Looking East 1:50



01 Existing Section - Showing rear elevation
7D(PL-EX)13 Main House 1:50

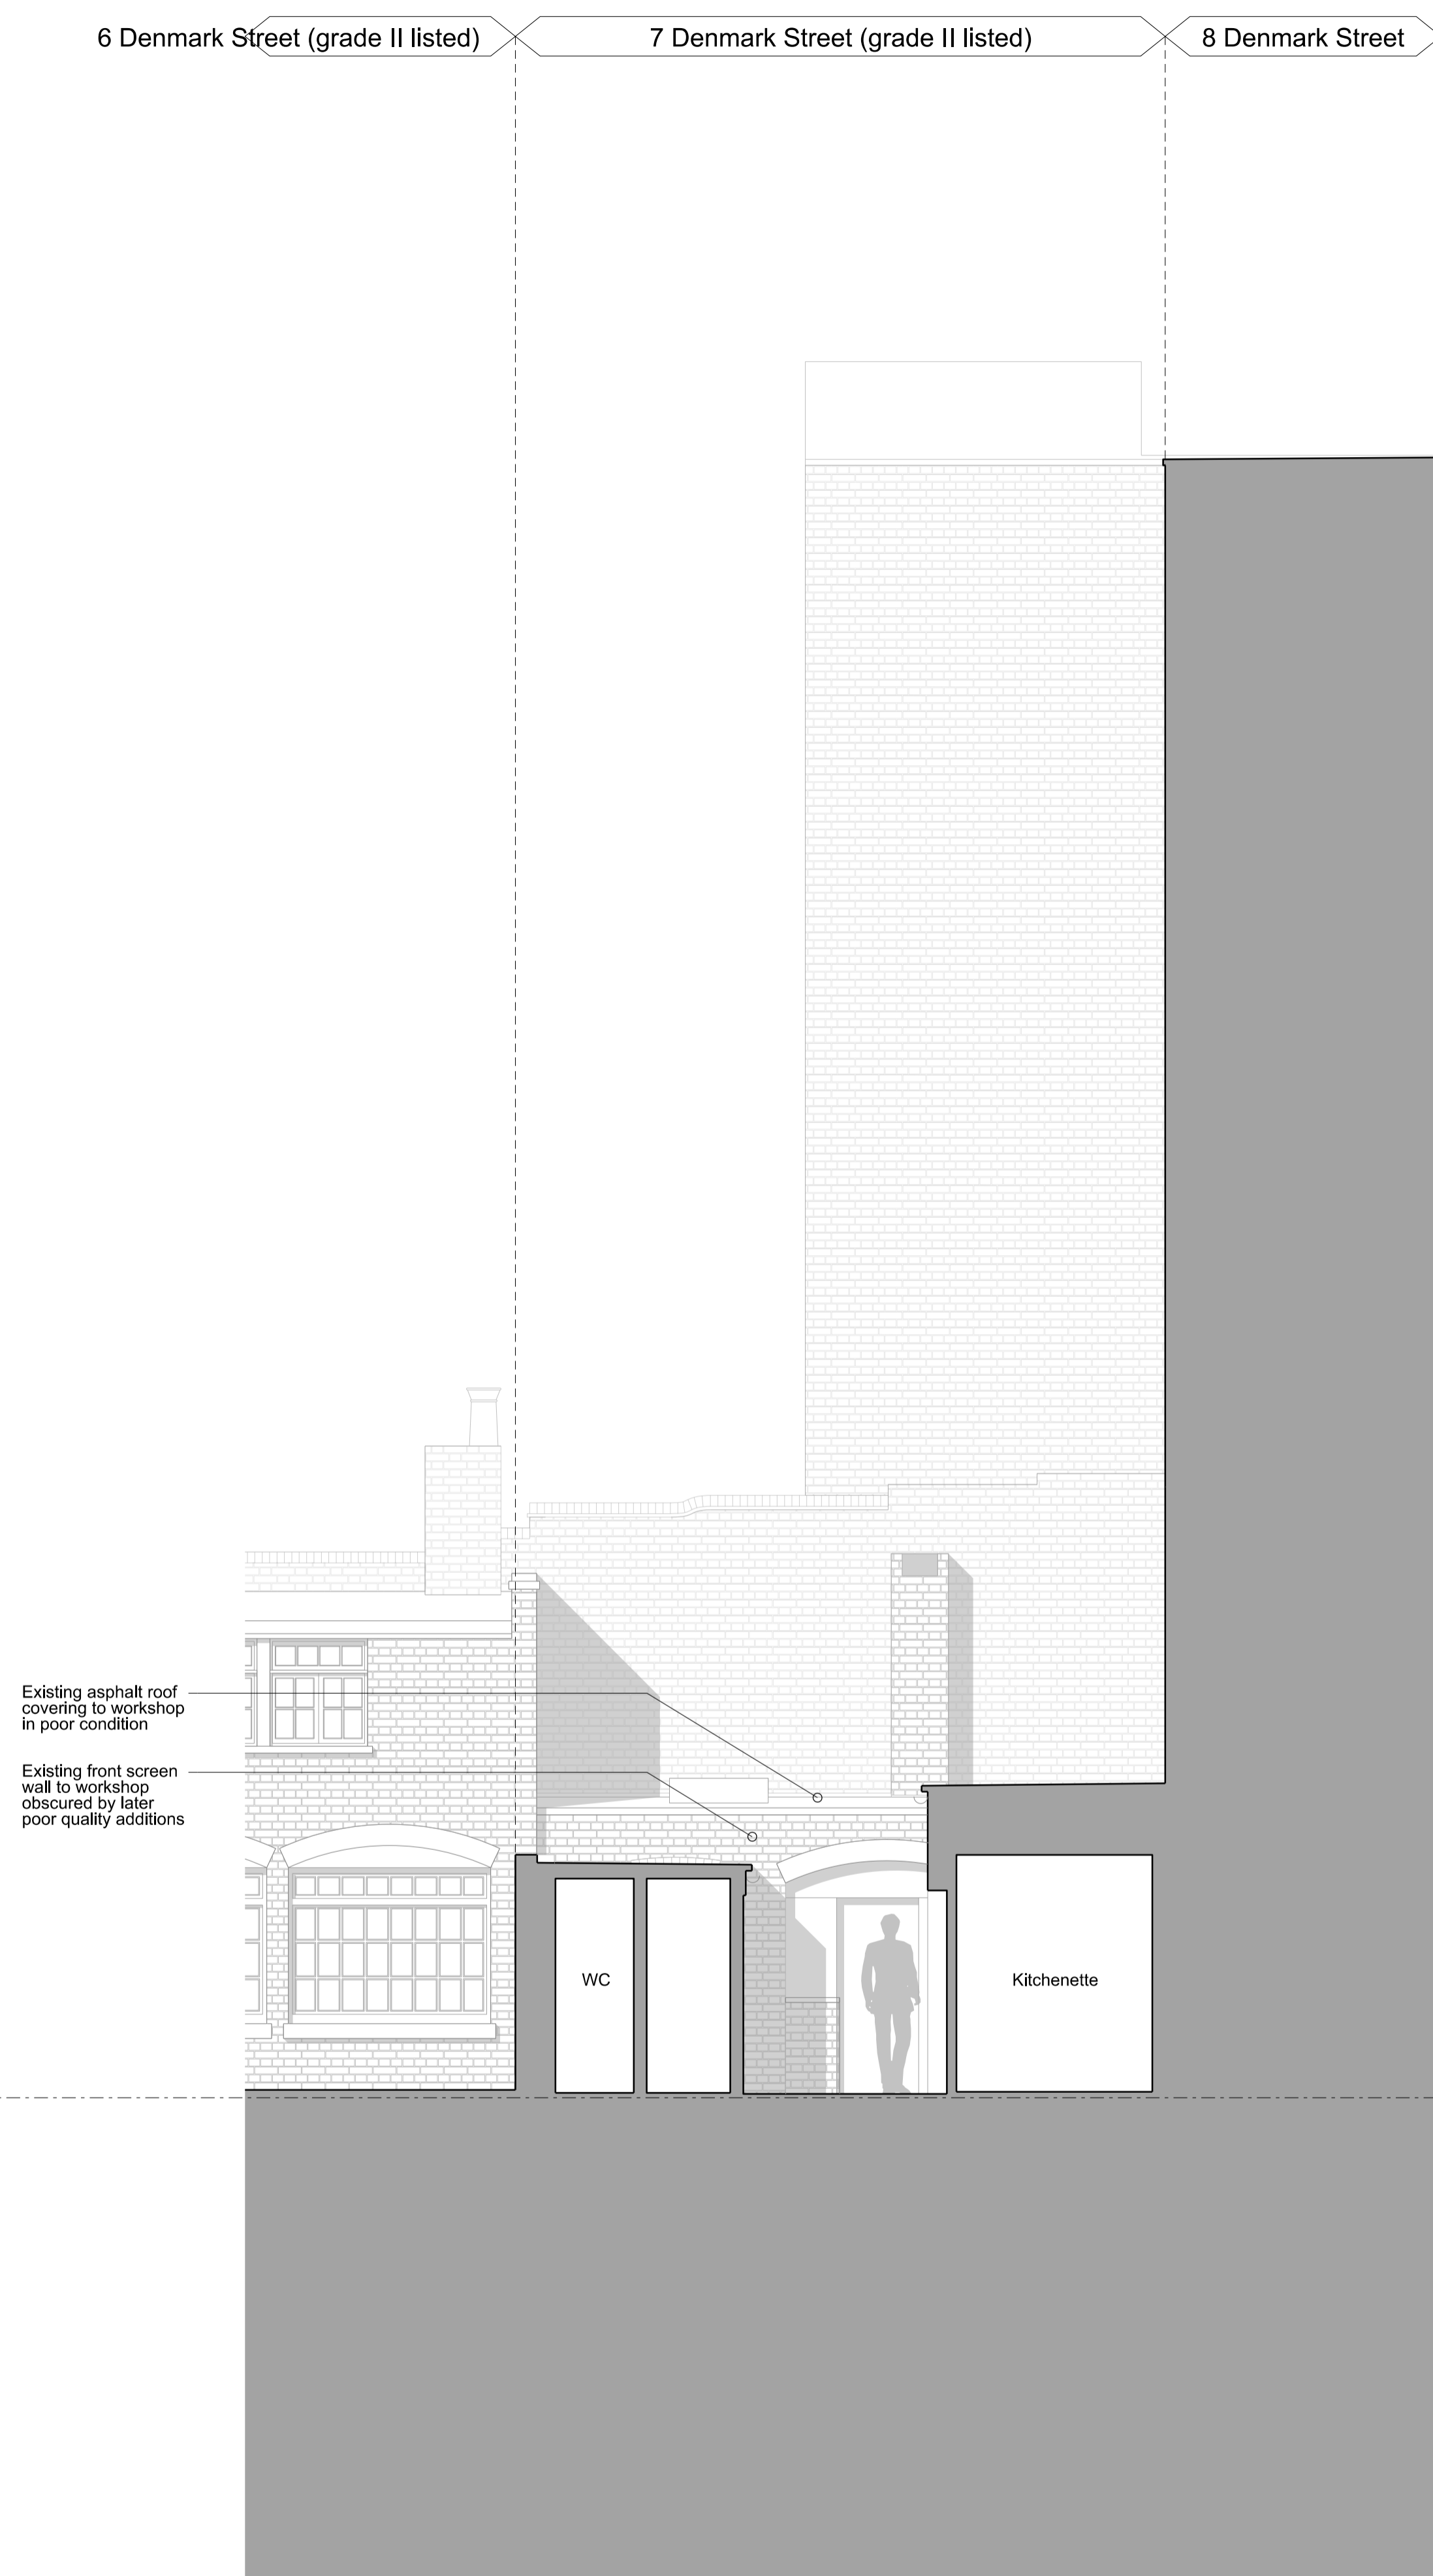

02 Existing Section - Showing front elevation
7D(PL-EX)13 Mews Building 1:50




Applicant ownership
Application area

Scale 1:50
0 1 2


Revisions		
01	Issued for Listed Building Consent	20/12/15
Client Consolidated Ltd.		
Project St. Giles Circus - Zone 3		
Drawing Title 7 Denmark Street Main House rear elevation + Mews Building Front Elevation		
Drawing Number 1401_7D(PL-EX)13		
Scale	1:50@A1	Status For Information
Drawn by	EW	Date 13/07/15
Do not scale. All dimensions to be confirmed on site. Information contained in this drawing is the sole copyright of Ian Chalk Architects and is not to be reproduced without permission.		
All internal layouts are for illustrative purposes only.		

ica
70 Cowcross Street
London
EC1M 6EJ
02037807355
07785 973723
ianchalkarchitects.com

6 Denmark Street (grade II listed) 7 Denmark Street (grade II listed) 8 Denmark Street

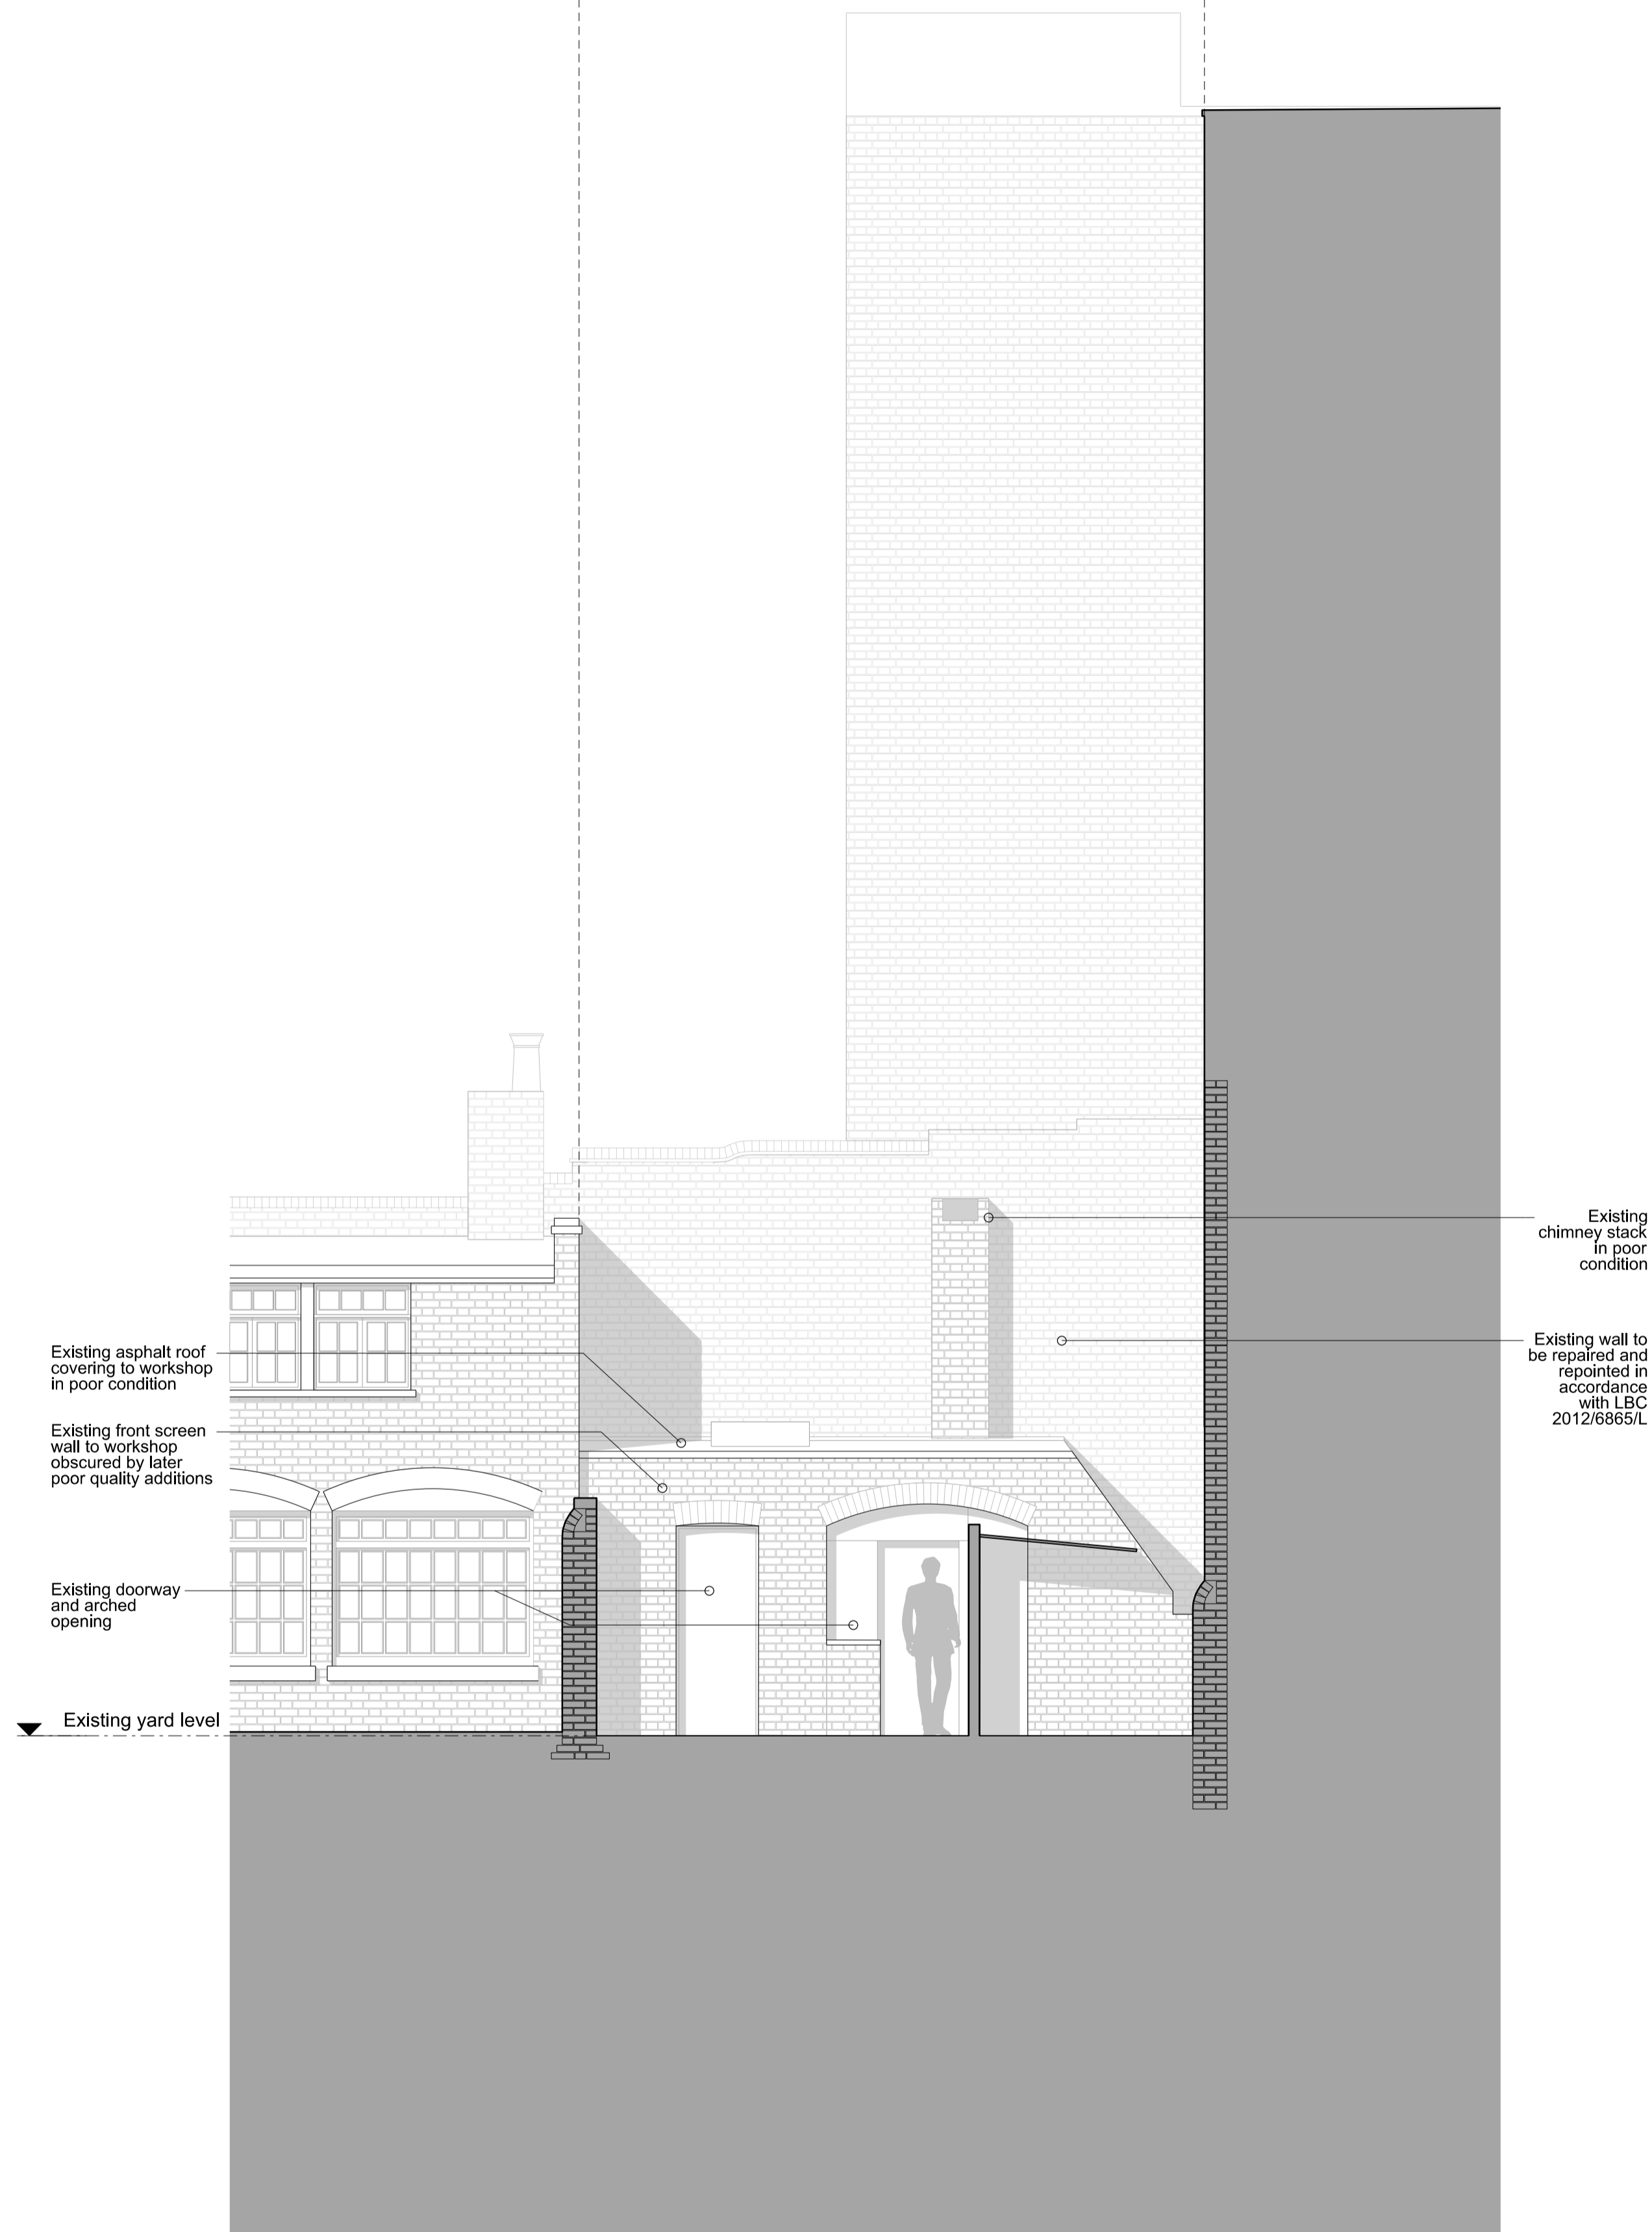

7 Denmark Street 6 Denmark Street (grade II listed) 5 Denmark Street (grade II listed)

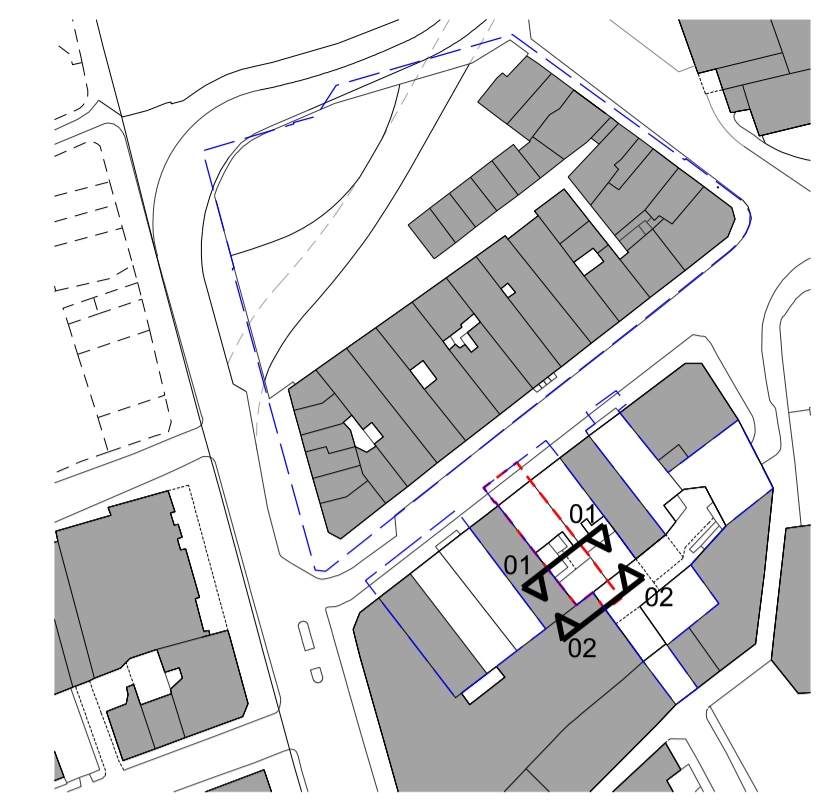

Applicant ownership
Application area

Scale 1:50
0 1 2

Revisions	
01	Issued for Listed Building Consent 20/12/15
Client Consolidated Ltd.	
Project St. Giles Circus - Zone 3	
Drawing Title 7 Denmark Street Existing Elevations Rear Mews	
Drawing Number 1401_7D(PL-EX)14	
Scale 1:50@A1	Status For Information
Drawn by EW	Date 13/07/15
Do not scale. All dimensions to be confirmed on site. Information contained in this drawing is the sole copyright of Ian Chalk Architects and is not to be reproduced without permission.	
All internal layouts are for illustrative purposes only.	

01 Existing Elevation
7D(PL-EX)14 Mews building facing open yard 1:50

02 Existing Rear Elevation
7D(PL-EX)14 Rear Garden Wall facing Book Mews 1:50