



- Applicant ownership
- Application area
- Layouts presented for reference only, refer to Consented Application 2012/6865/L for details

- External works. General notes:
- All external facades to be restored and cleaned generally
 - Unsympathetic modern materials and security measures to be removed
 - All exterior brickwork to be carefully cleaned, repaired and repointed where necessary in matching materials

New basement works now omitted

01 7 Denmark Street: Proposed Basement Plan

1:50

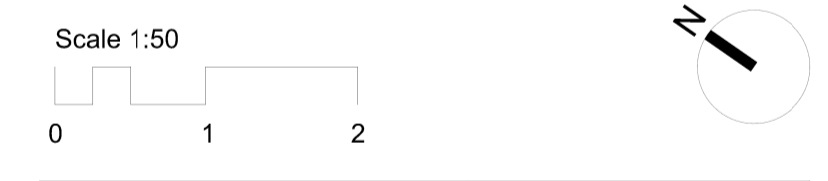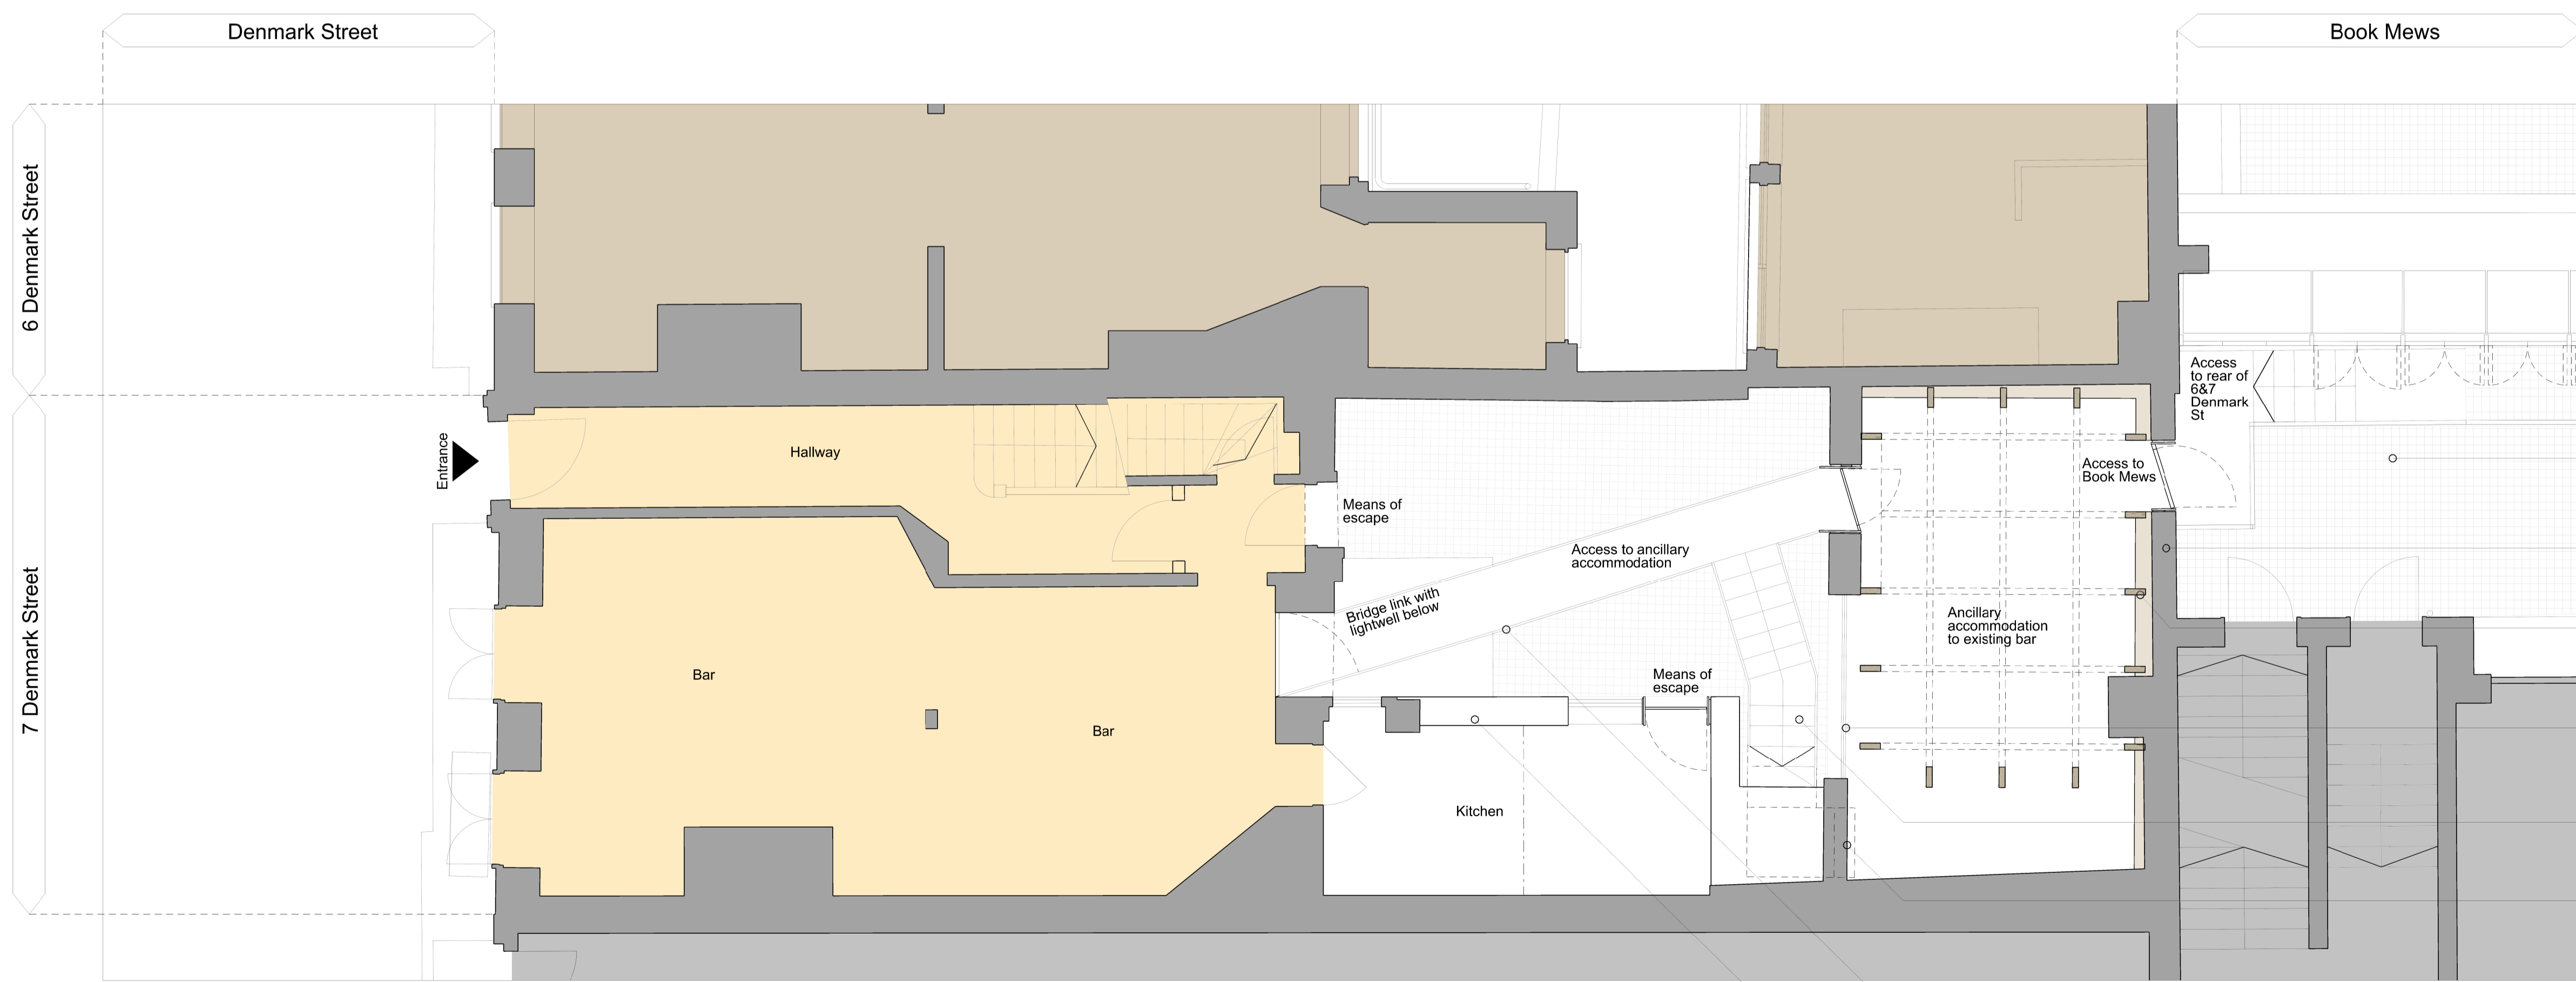

Revisions			
04	Updated omitting basement works	01/03/17	
03	Updated omitting works to coal store	19/02/15	
02	Updated following Camden's comments	04/02/15	
01	Issued for Listed Building Consent	20/12/15	

Client			
Consolidated Ltd.			
Project			
St. Giles Circus - Zone 3			
Drawing Title			
No 7 Denmark Street			
Proposed			
Basement + Ground Floor Plan			
Drawing Number			
1401_7D(PL)01			
Scale	1:50@A1	Status	For Information
Drawn by	EW	Date	13/07/15

Do not scale. All dimensions to be confirmed on site. Information contained in this drawing is the sole copyright of Ian Chalk Architects and is not to be reproduced without permission.
All internal layouts are for illustrative purposes only

ica 70 Cowcross Street
London EC1M 6EJ
02037807355
07785 973723
ianchalkarchitects.com

02 7 Denmark Street: Proposed Ground Floor Plan

1:50

Access stair to cycle store now omitted

Existing boundary wall to be underpinned and repaired

New timber framed two storey construction sleeved into existing fabric



New double glazed infill to existing opening

New external painted metal stair to connect to first floor

Existing front screen wall to workshop be repaired and repointed

New external painted metal fencing to access path

Existing kitchen block to be rebuilt with facing brick

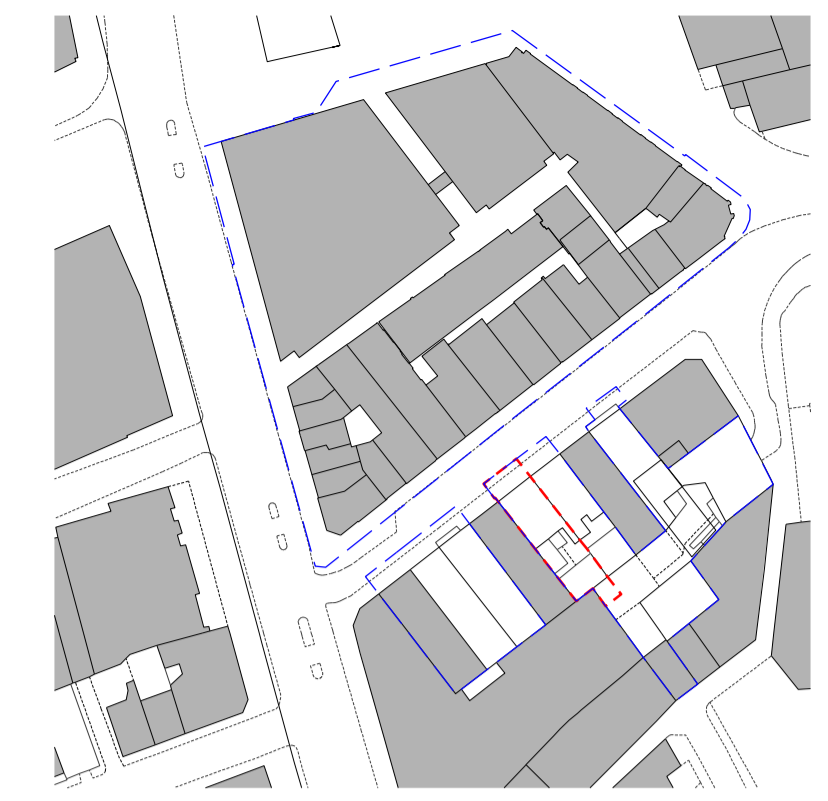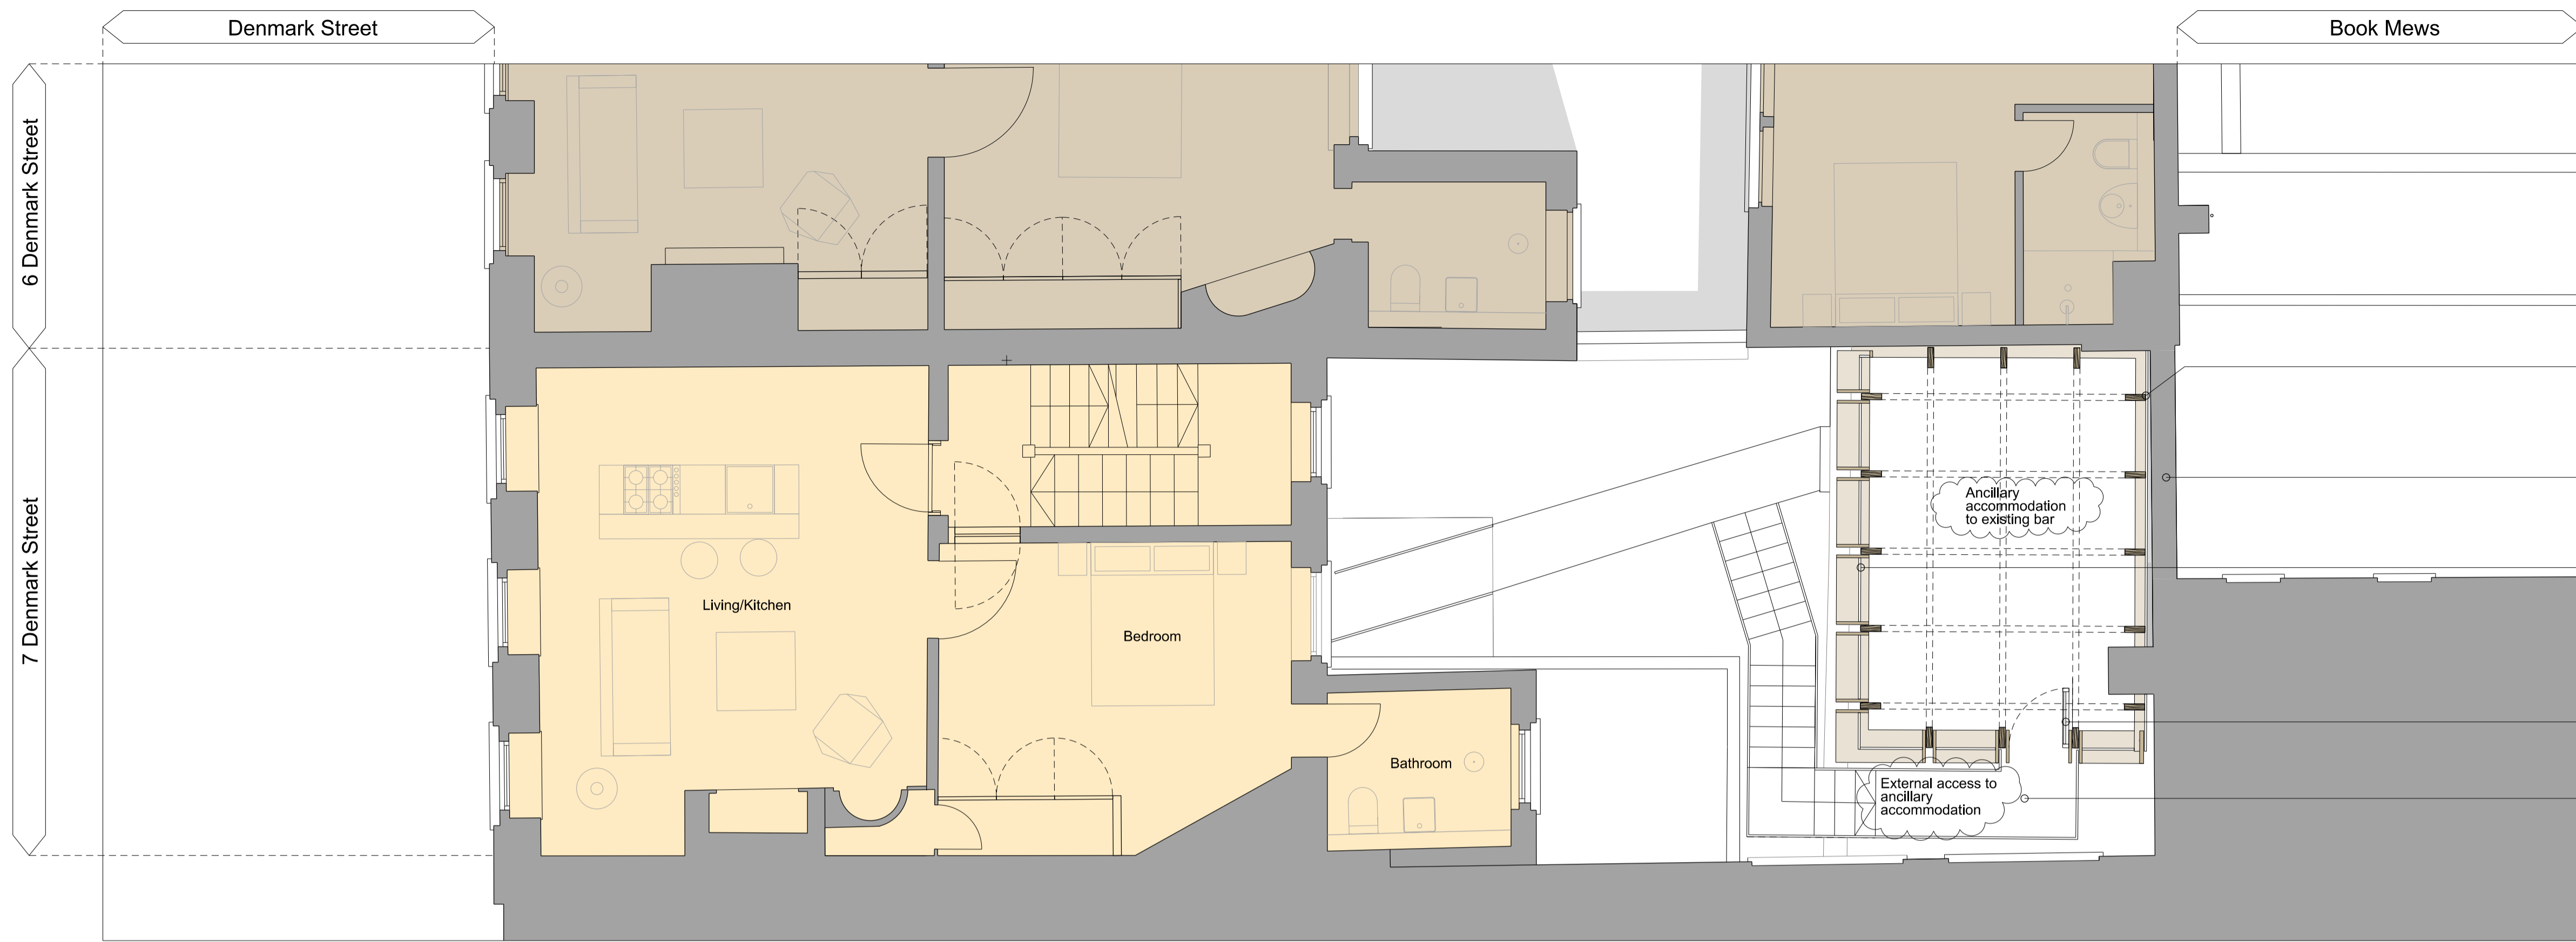


- Applicant ownership
- Application area
- Layouts presented for reference only, refer to Consented Application 2012/6865/L for details

- New timber framed two storey construction sleeved into existing fabric
- Existing boundary wall to be underpinned and repaired
- New timber framed double glazed opening lights to perimeter - glazing obscured to elevation facing townhouse
- New timber framed double access door
- New external painted metal stair and landing to connect to first floor

- External works. General notes:
- All external facades to be restored and cleaned generally
 - Unsympathetic modern materials and security measures to be removed
 - All exterior brickwork to be carefully cleaned, repaired and repointed where necessary in matching materials

01 7D(PL)02 7 Denmark Street: Proposed First Floor Plan

1:50

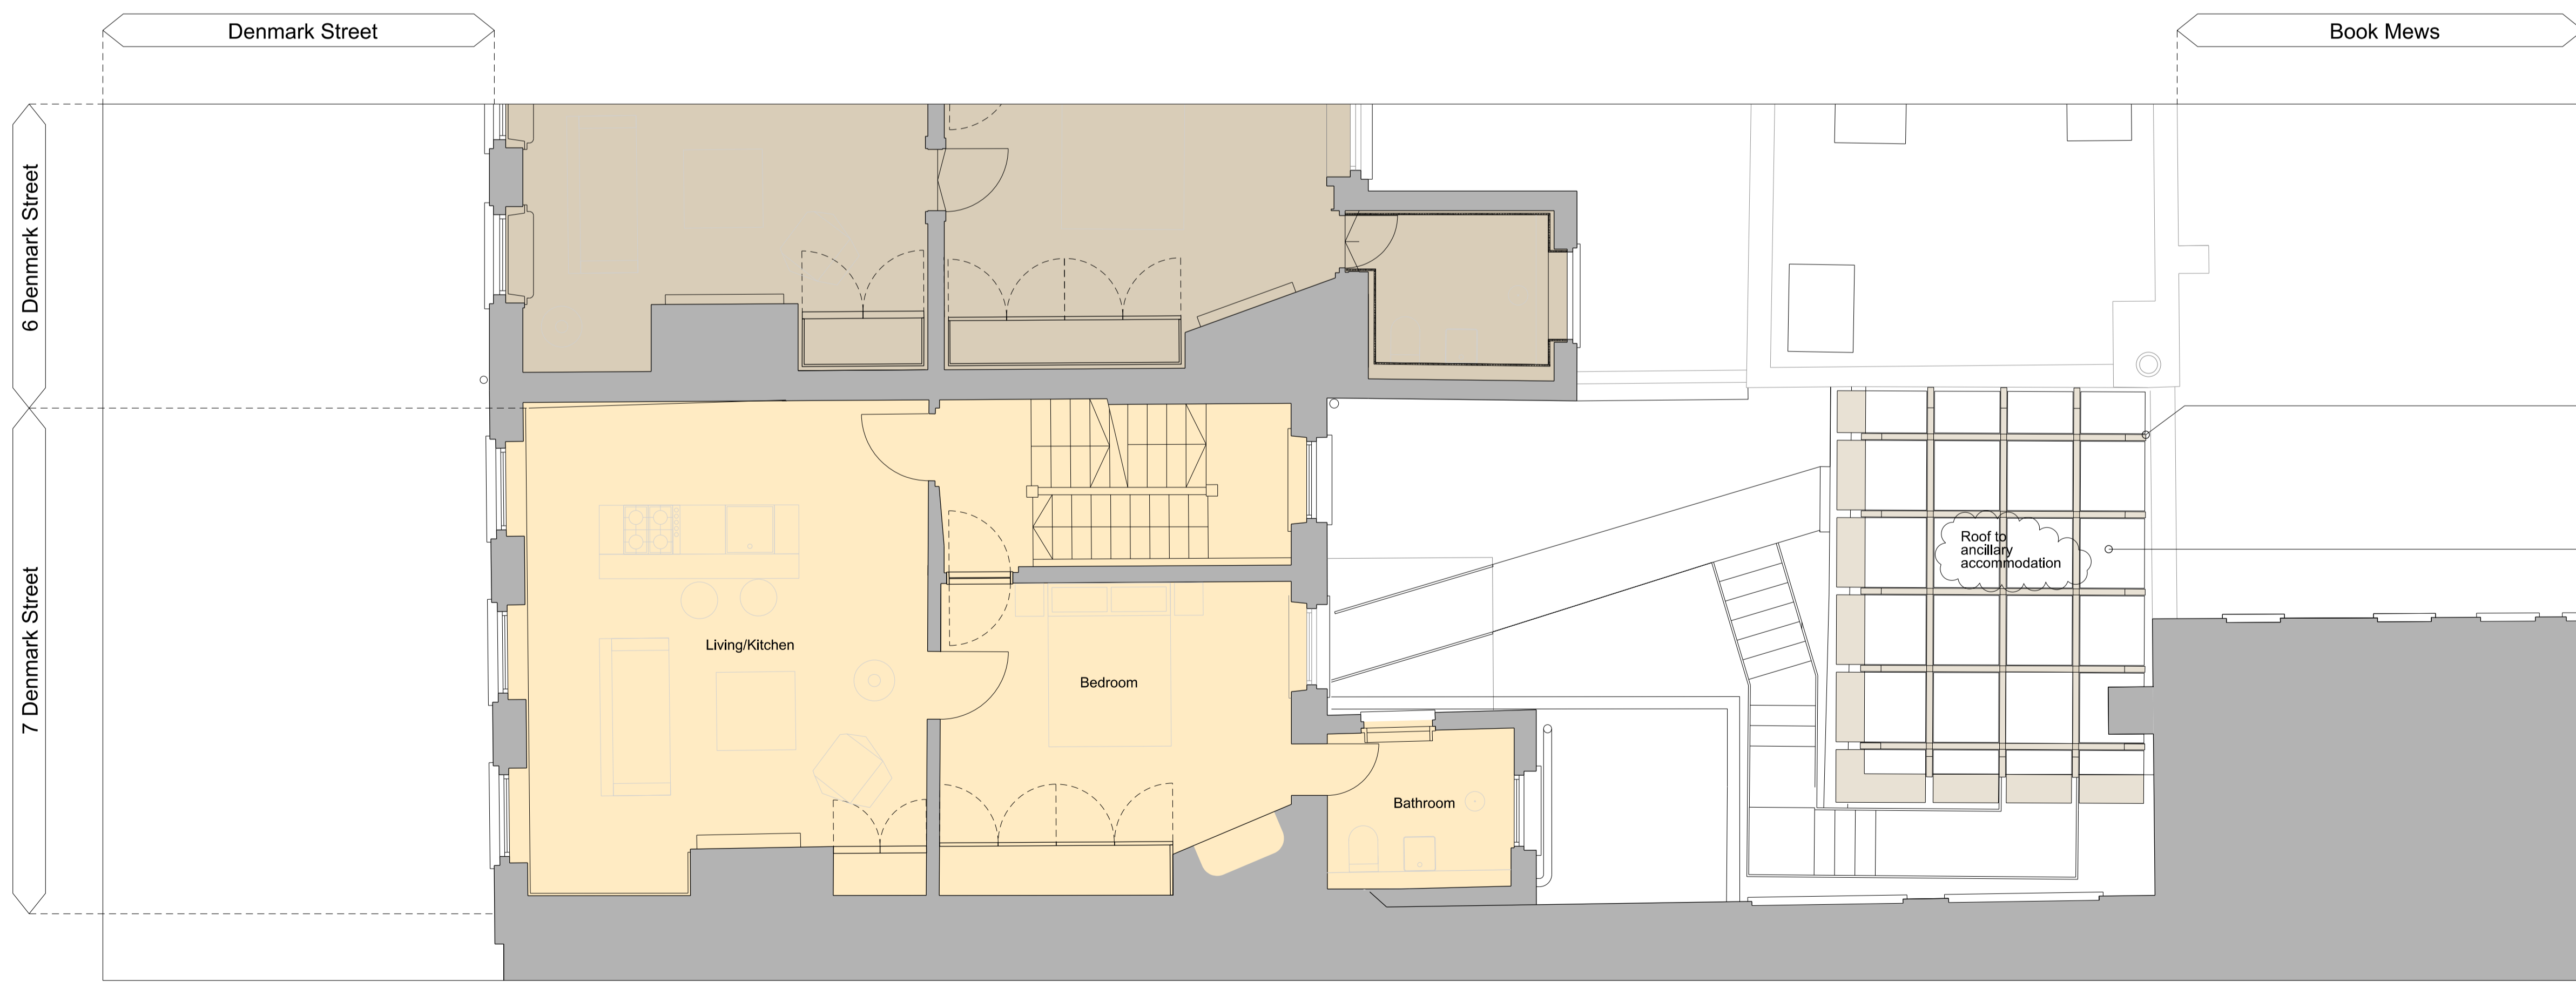


- New timber framed two storey construction sleeved into existing fabric
- New glazed rooflights to First Floor - operable for ventilation

Revisions			
02	Updated following Camden's comments	04/02/15	
01	Issued for Listed Building Consent	20/12/15	
Client			
Consolidated Ltd.			
Project			
St. Giles Circus - Zone 3			
Drawing Title			
No 7 Denmark Street			
Proposed			
First + Second Floor Plan			
Drawing Number			
1401_7D(PL)02			
Scale	1:50@A1	Status	For Information
Drawn by	EW	Date	13/07/15
Do not scale. All dimensions to be confirmed on site. Information contained in this drawing is the sole copyright of Ian Chalk Architects and is not to be reproduced without permission.			
All internal layouts are for illustrative purposes only.			

02 7D(PL)02 7 Denmark Street: Proposed Second Floor Plan

1:50

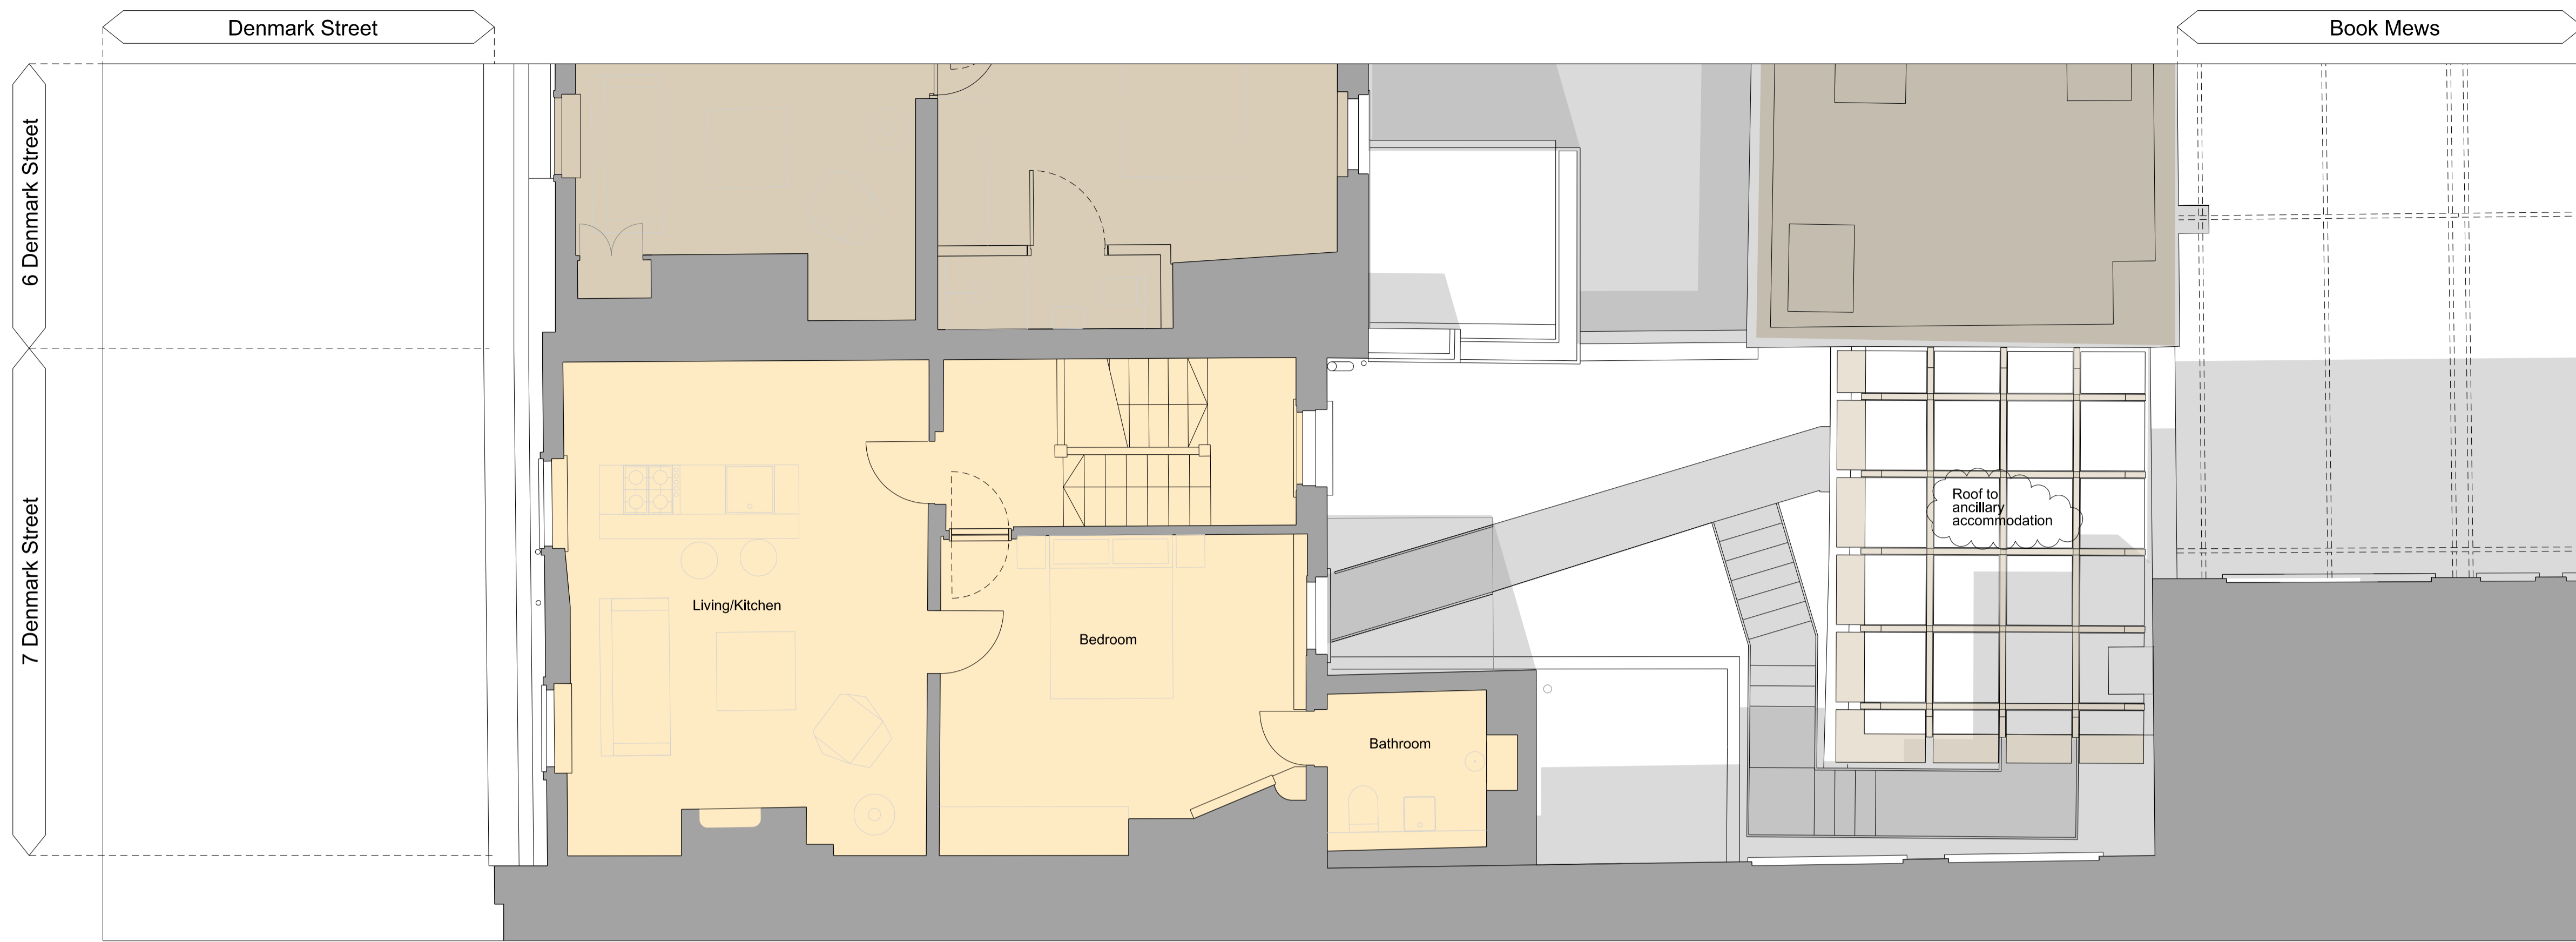


01 7 Denmark Street: Proposed
7D(PL)03 Third Floor Plan

1:50





- Applicant ownership
- Application area
- Layouts presented for reference only, refer to Consented Application 2012/6865/L for details

- External works. General notes:
- All external facades to be restored and cleaned generally
 - Unsympathetic modern materials and security measures to be removed
 - All exterior brickwork to be carefully cleaned, repaired and repointed where necessary in matching materials

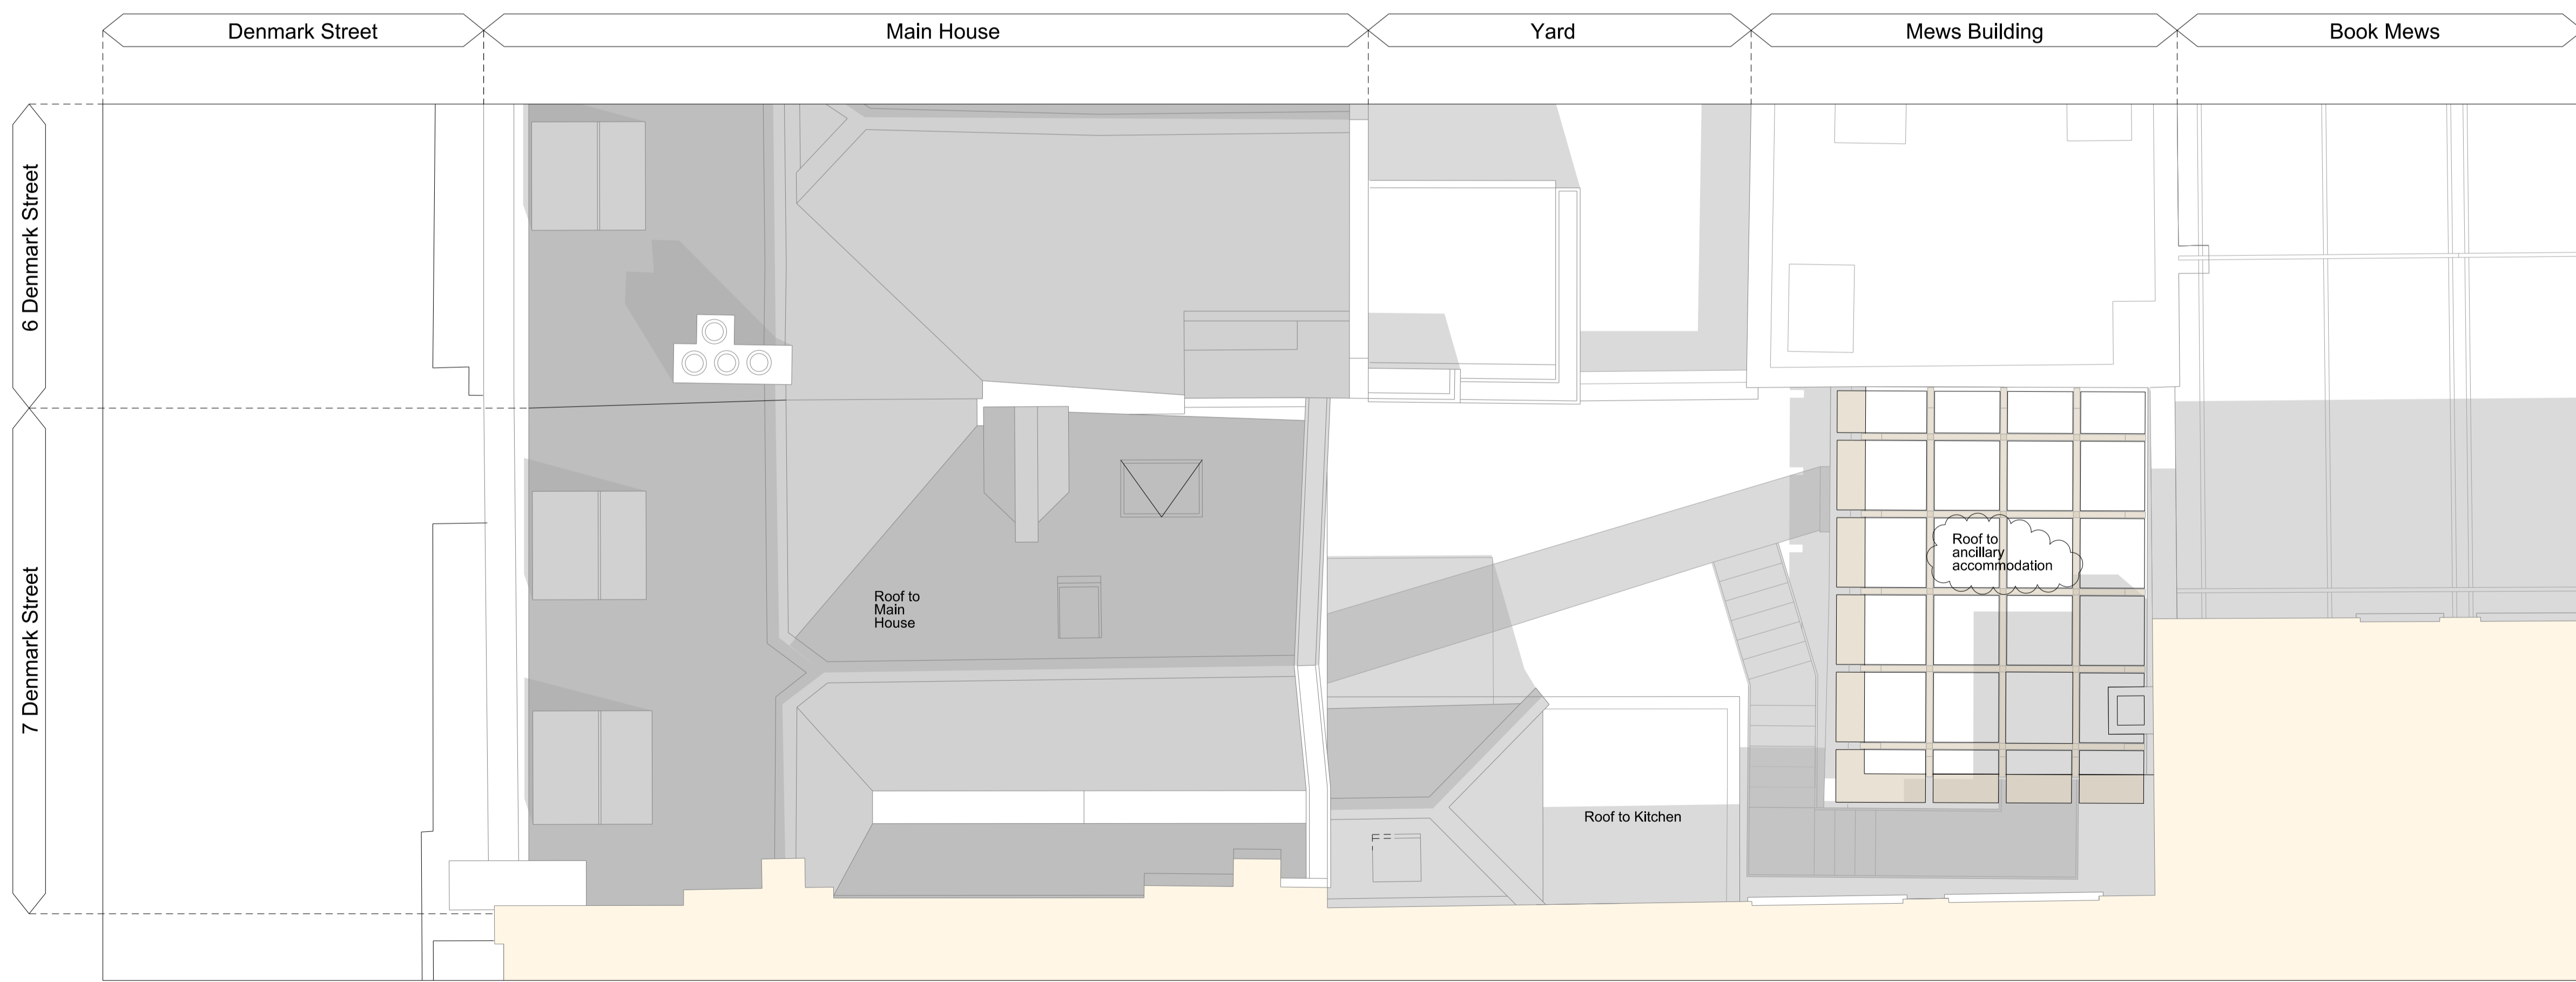

02 7 Denmark Street: Proposed
7D(PL)03 Roof Plan

1:50

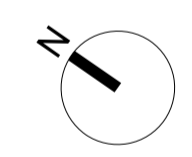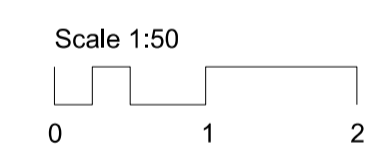

Revisions			
02	Updated following Camden's comments	04/02/15	
01	Issued for Listed Building Consent	20/12/15	
Client			
Consolidated Ltd.			
Project			
St. Giles Circus - Zone 3			
Drawing Title			
No 7 Denmark Street Proposed Third Floor + Roof Plan			
Drawing Number			
1401_7D(PL)03			
Scale	1:50@A1	Status	For Information
Drawn by	EW	Date	13/07/15
Do not scale. All dimensions to be confirmed on site. Information contained in this drawing is the sole copyright of Ian Chalk Architects and is not to be reproduced without permission.			
All internal layouts are for illustrative purposes only.			