



NOTE - THIS IS A DRAFT INTENT
DRAWING. STRUCTURAL ENGINEERS
COMMENTS REQUIRED

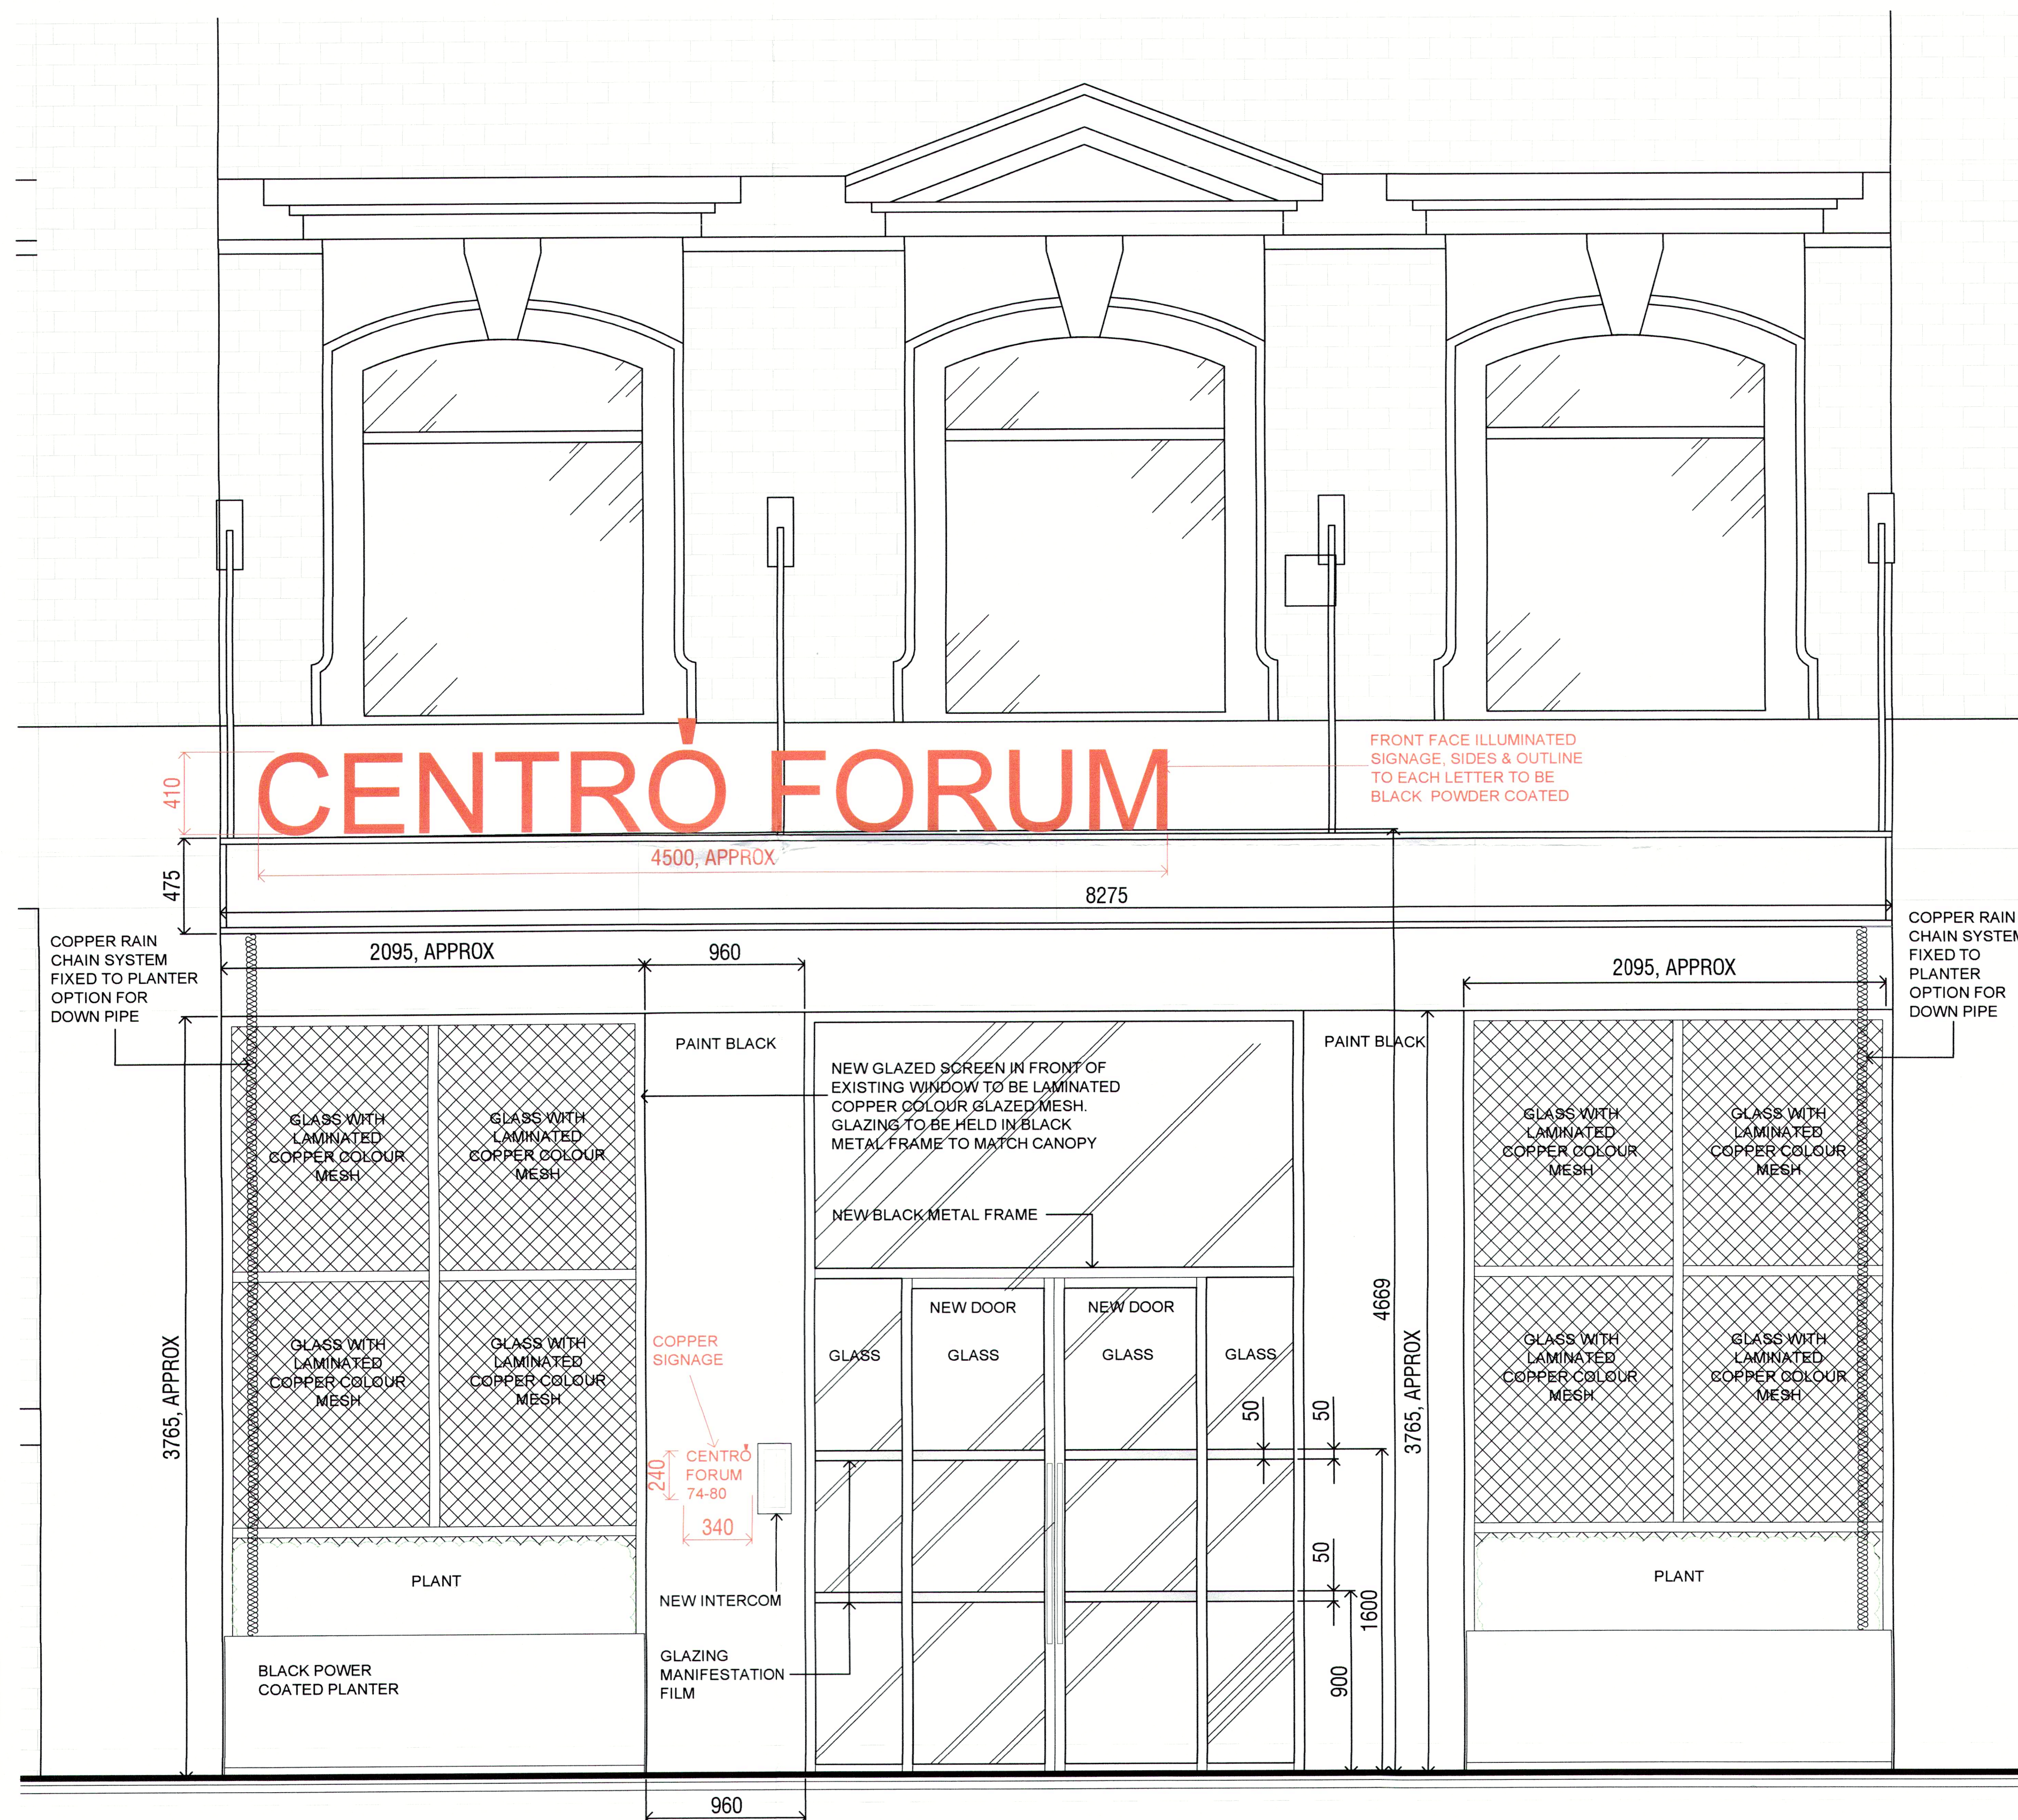


FRONT ELEVATION (A)

SCALE 1:20@A1

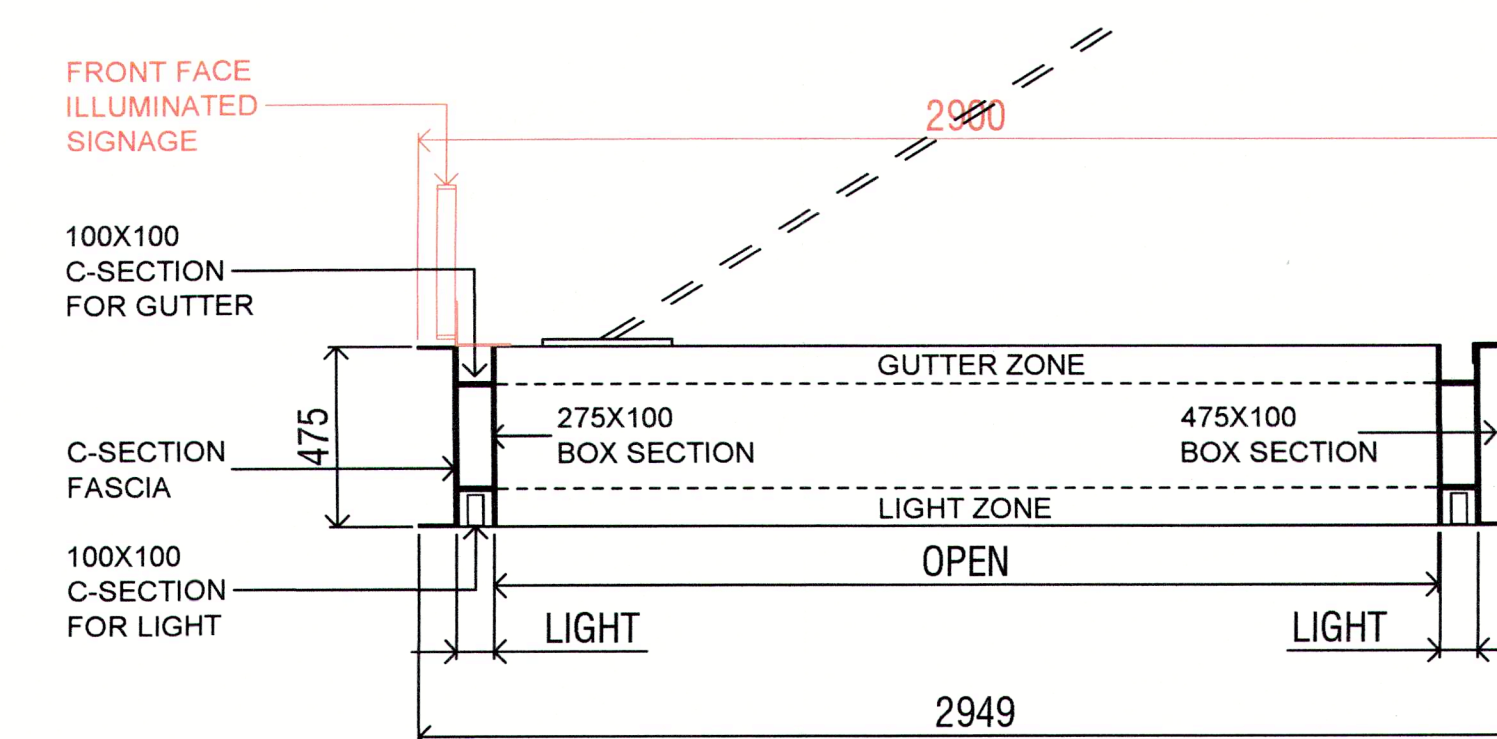

SECTION (B)

SCALE 1:20@A1

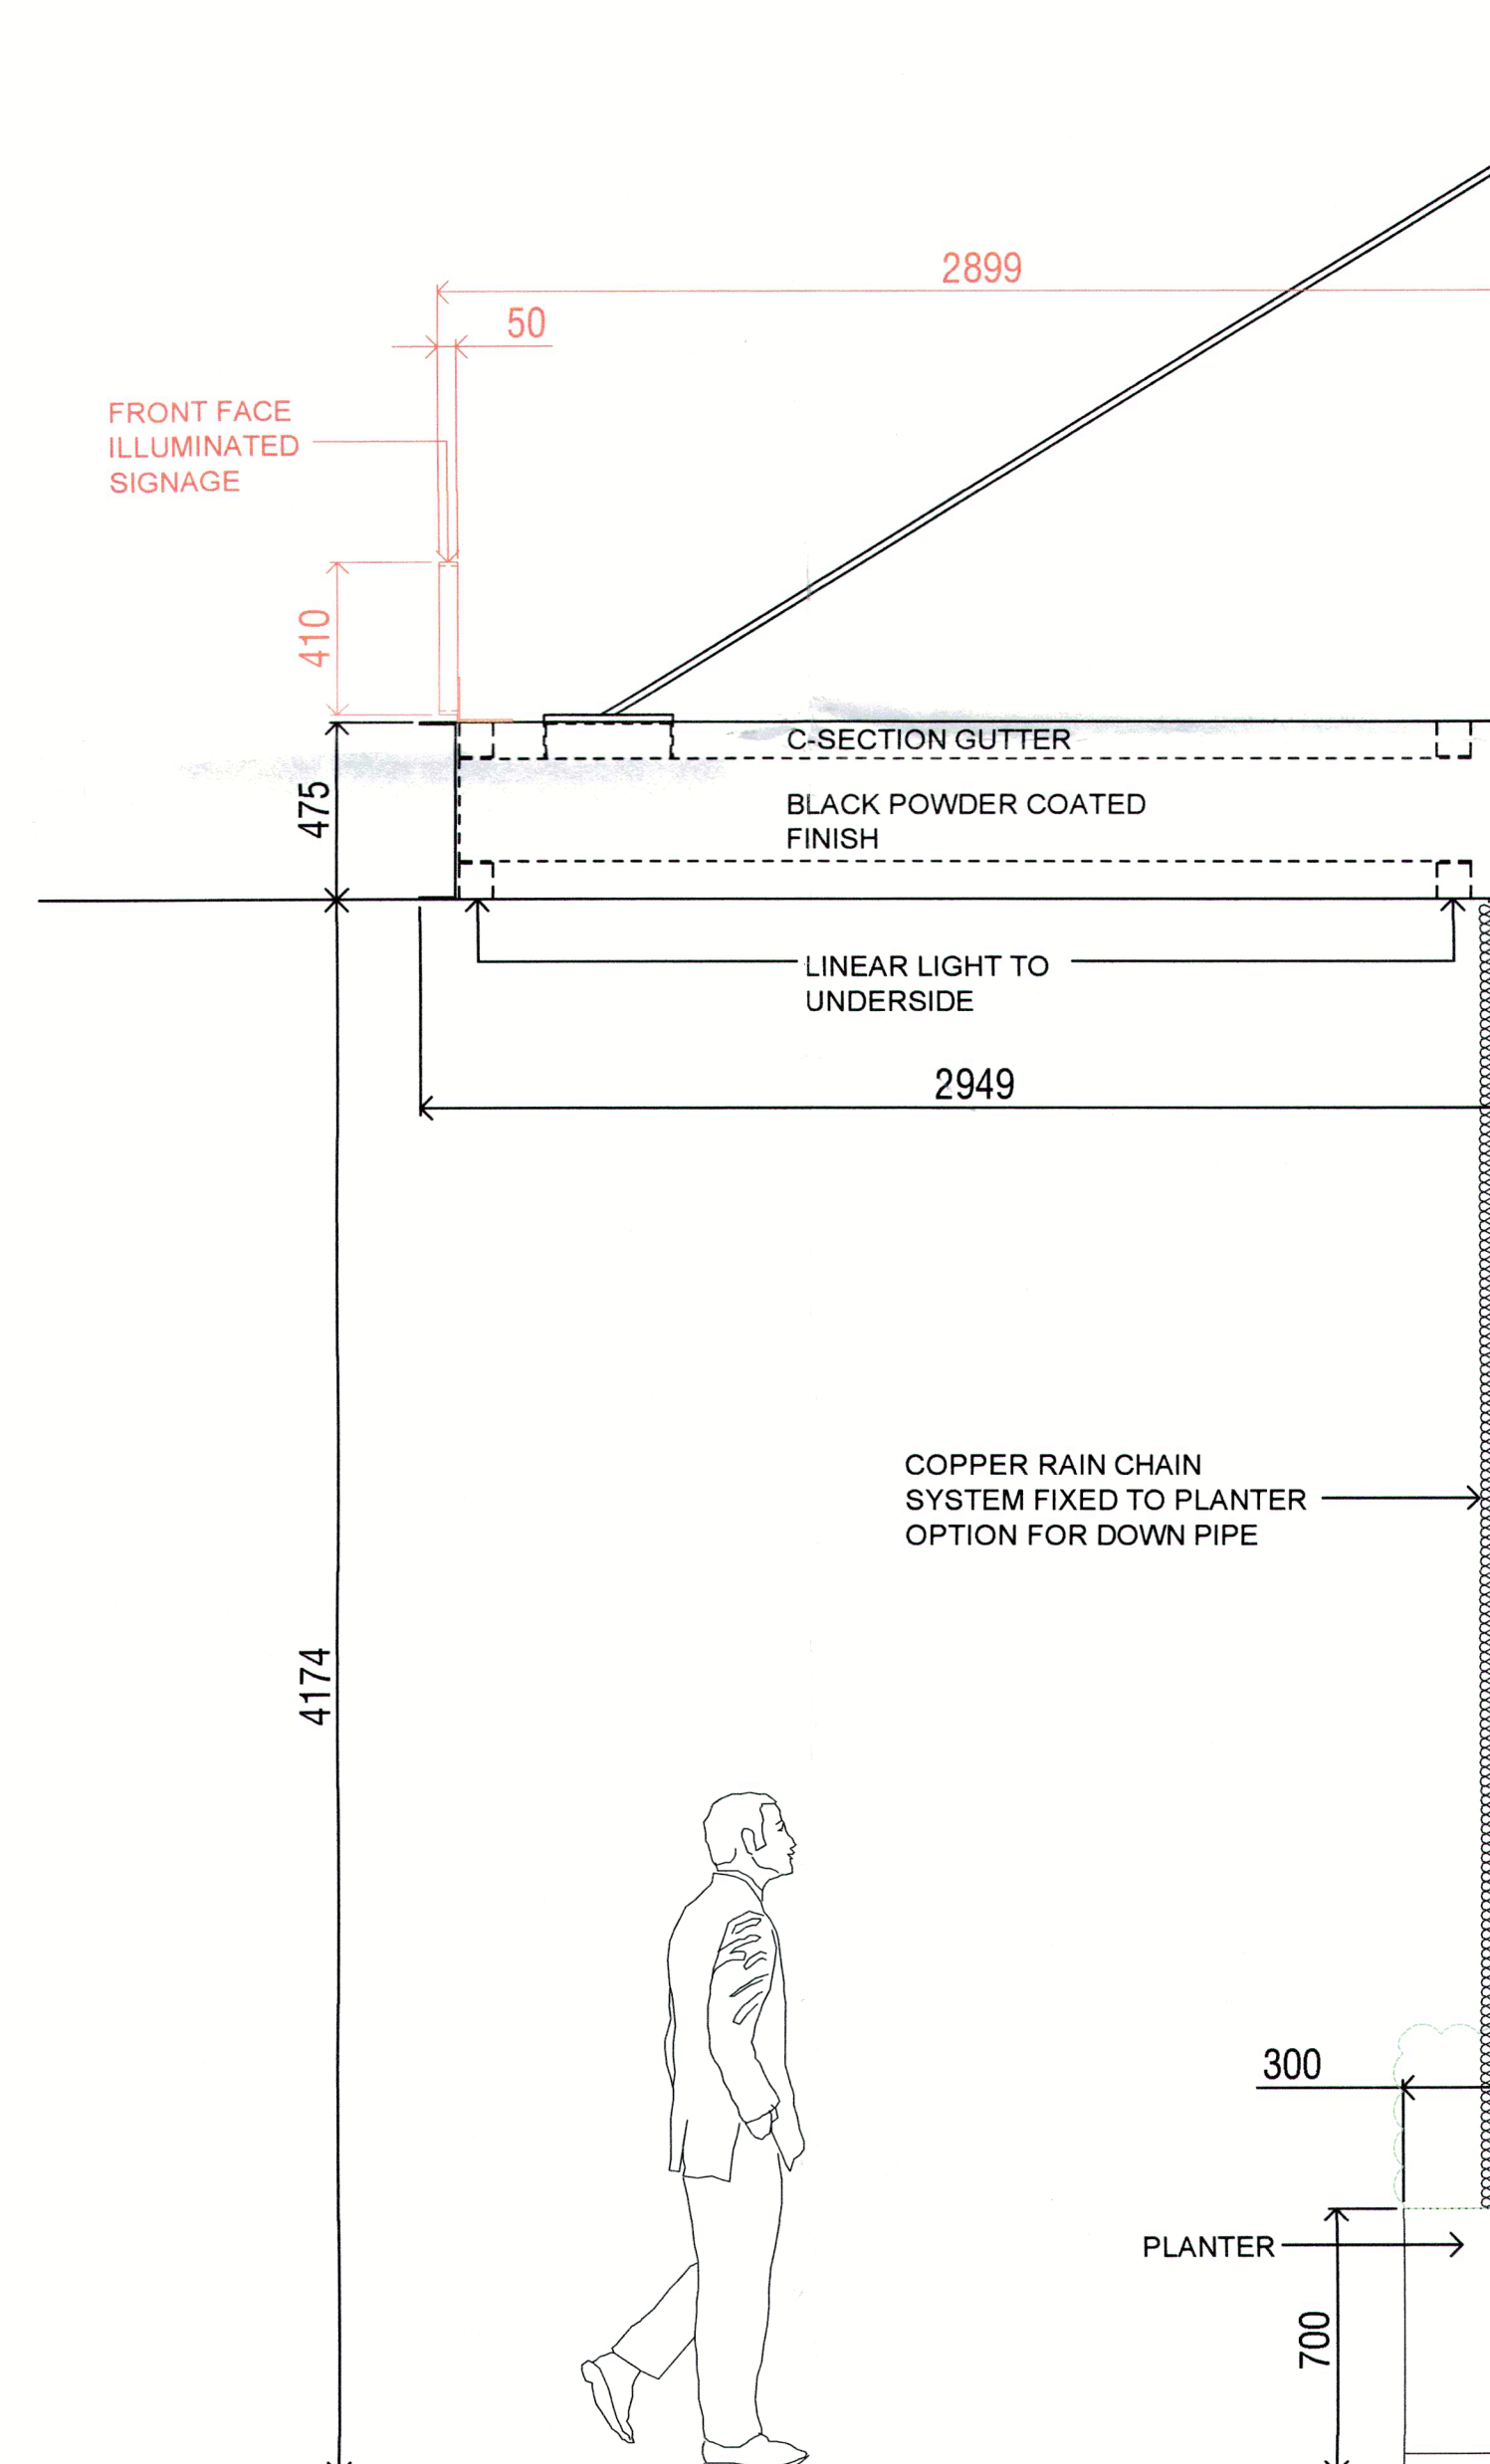


ELEVATION (C)

SCALE 1:20@A1

This drawing is protected under Copyright and at no time must any portion of this drawing be reproduced or copied in anyway without the permission of Morgan Lovell.

All dimensions must be checked on site and NOT scaled from this drawing.

LEGEND

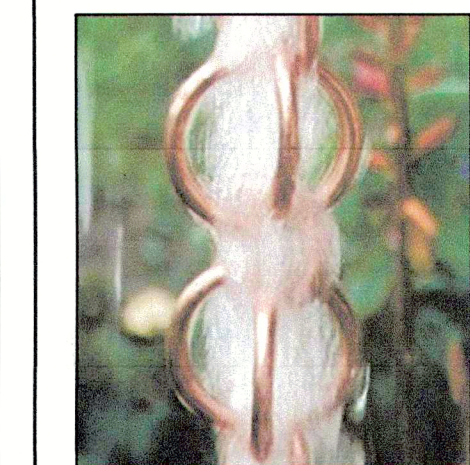

COPPER RAIN CHAIN IMAGE

Rev	Revision	By	Date
C	BUILDING NAME REVISED	TC	17.05.17
B	SIGNAGE DIMS ADDED	TC	20.03.17
A	SIDE SECTION REVISED	TC	23.02.17
-	DRAWING STARTED	TC	13.02.17

NON-MATERIAL AMENDMENT

Morgan Lovell
Inspiring office transformation

Ascot House Finchampstead Road Wokingham Berks RG40 2NW
T: 0118 989 5300 F: 0118 989 5301 E: contact@morganlovell.com
W: http://www.morganlovell.com

Client
COLUMBIA THREADNEEDLE INVESTMENTS

Project
**THE FORUM BUILDING
74-80 CAMDEN STREET
LONDON
NW1 OEG**

Title
**PROPOSED GROUND FLOOR
CANOPY**

Scale	Date	Designer/Drawn By	Checked By / Date
1:20@A1	10.01.17	TC/TC	

Drawing Number	Project No.	Floor	Drawing No.	Rev
ML2428	G	618-F	C	