
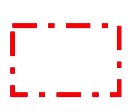



**Notes:**

Do not scale from this drawing **except for** Planning purposes.  
 Work from figured dimensions only.  
 All dimensions to be checked on site prior to commencement of work.

 Boundary of Boydell Court Residential Estate

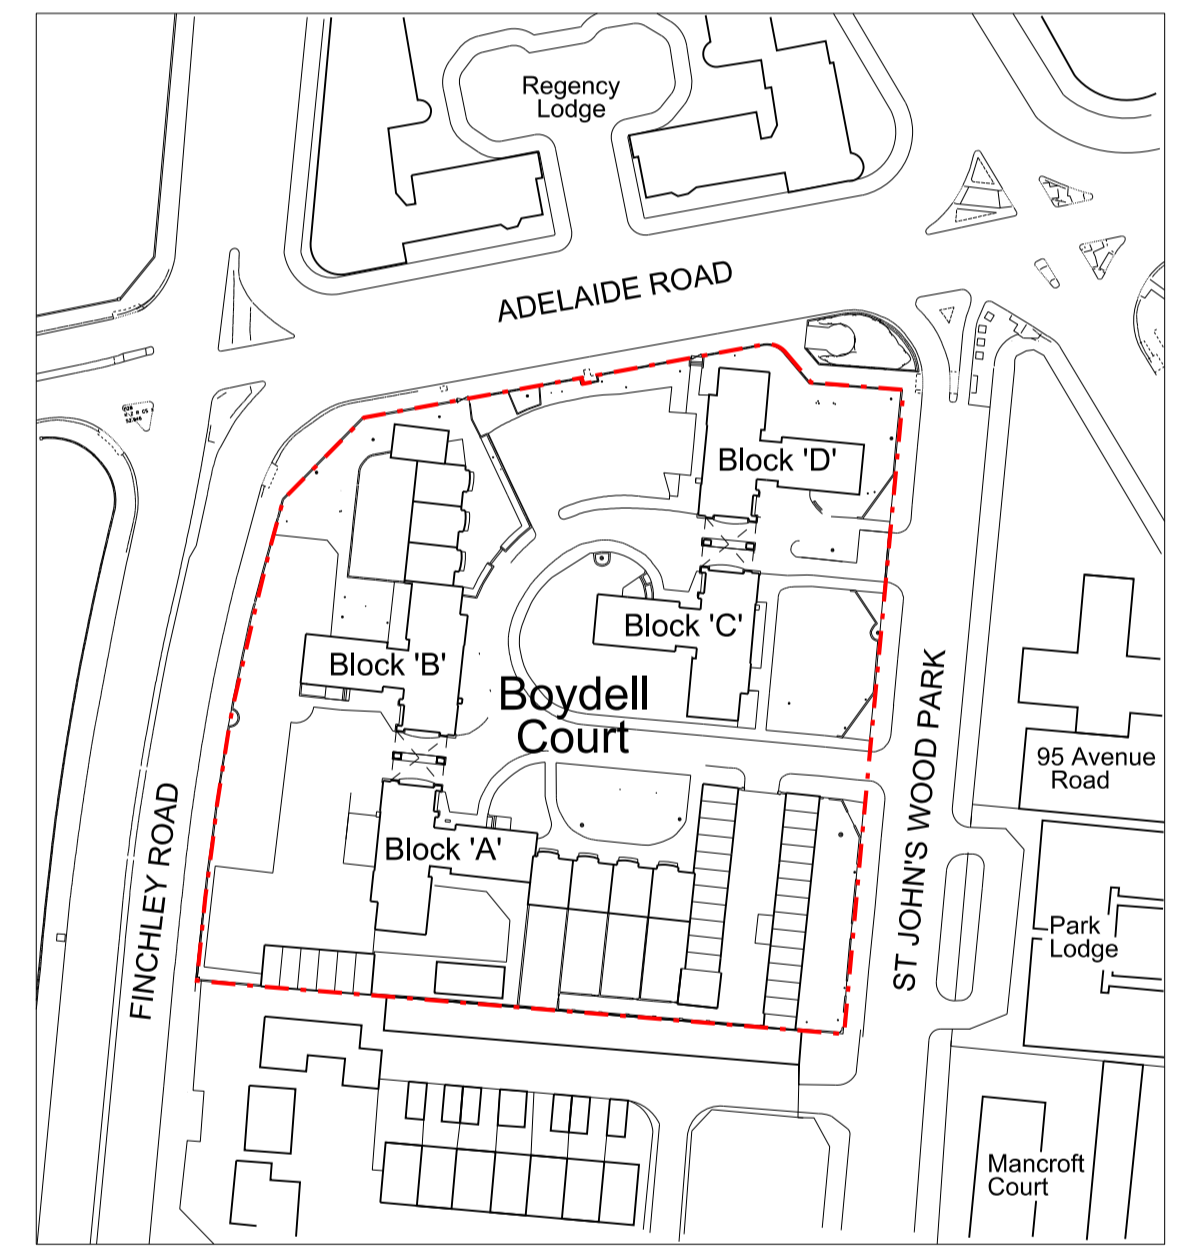

**Site Location Plan**  
 Scale 1:1250 @ A1

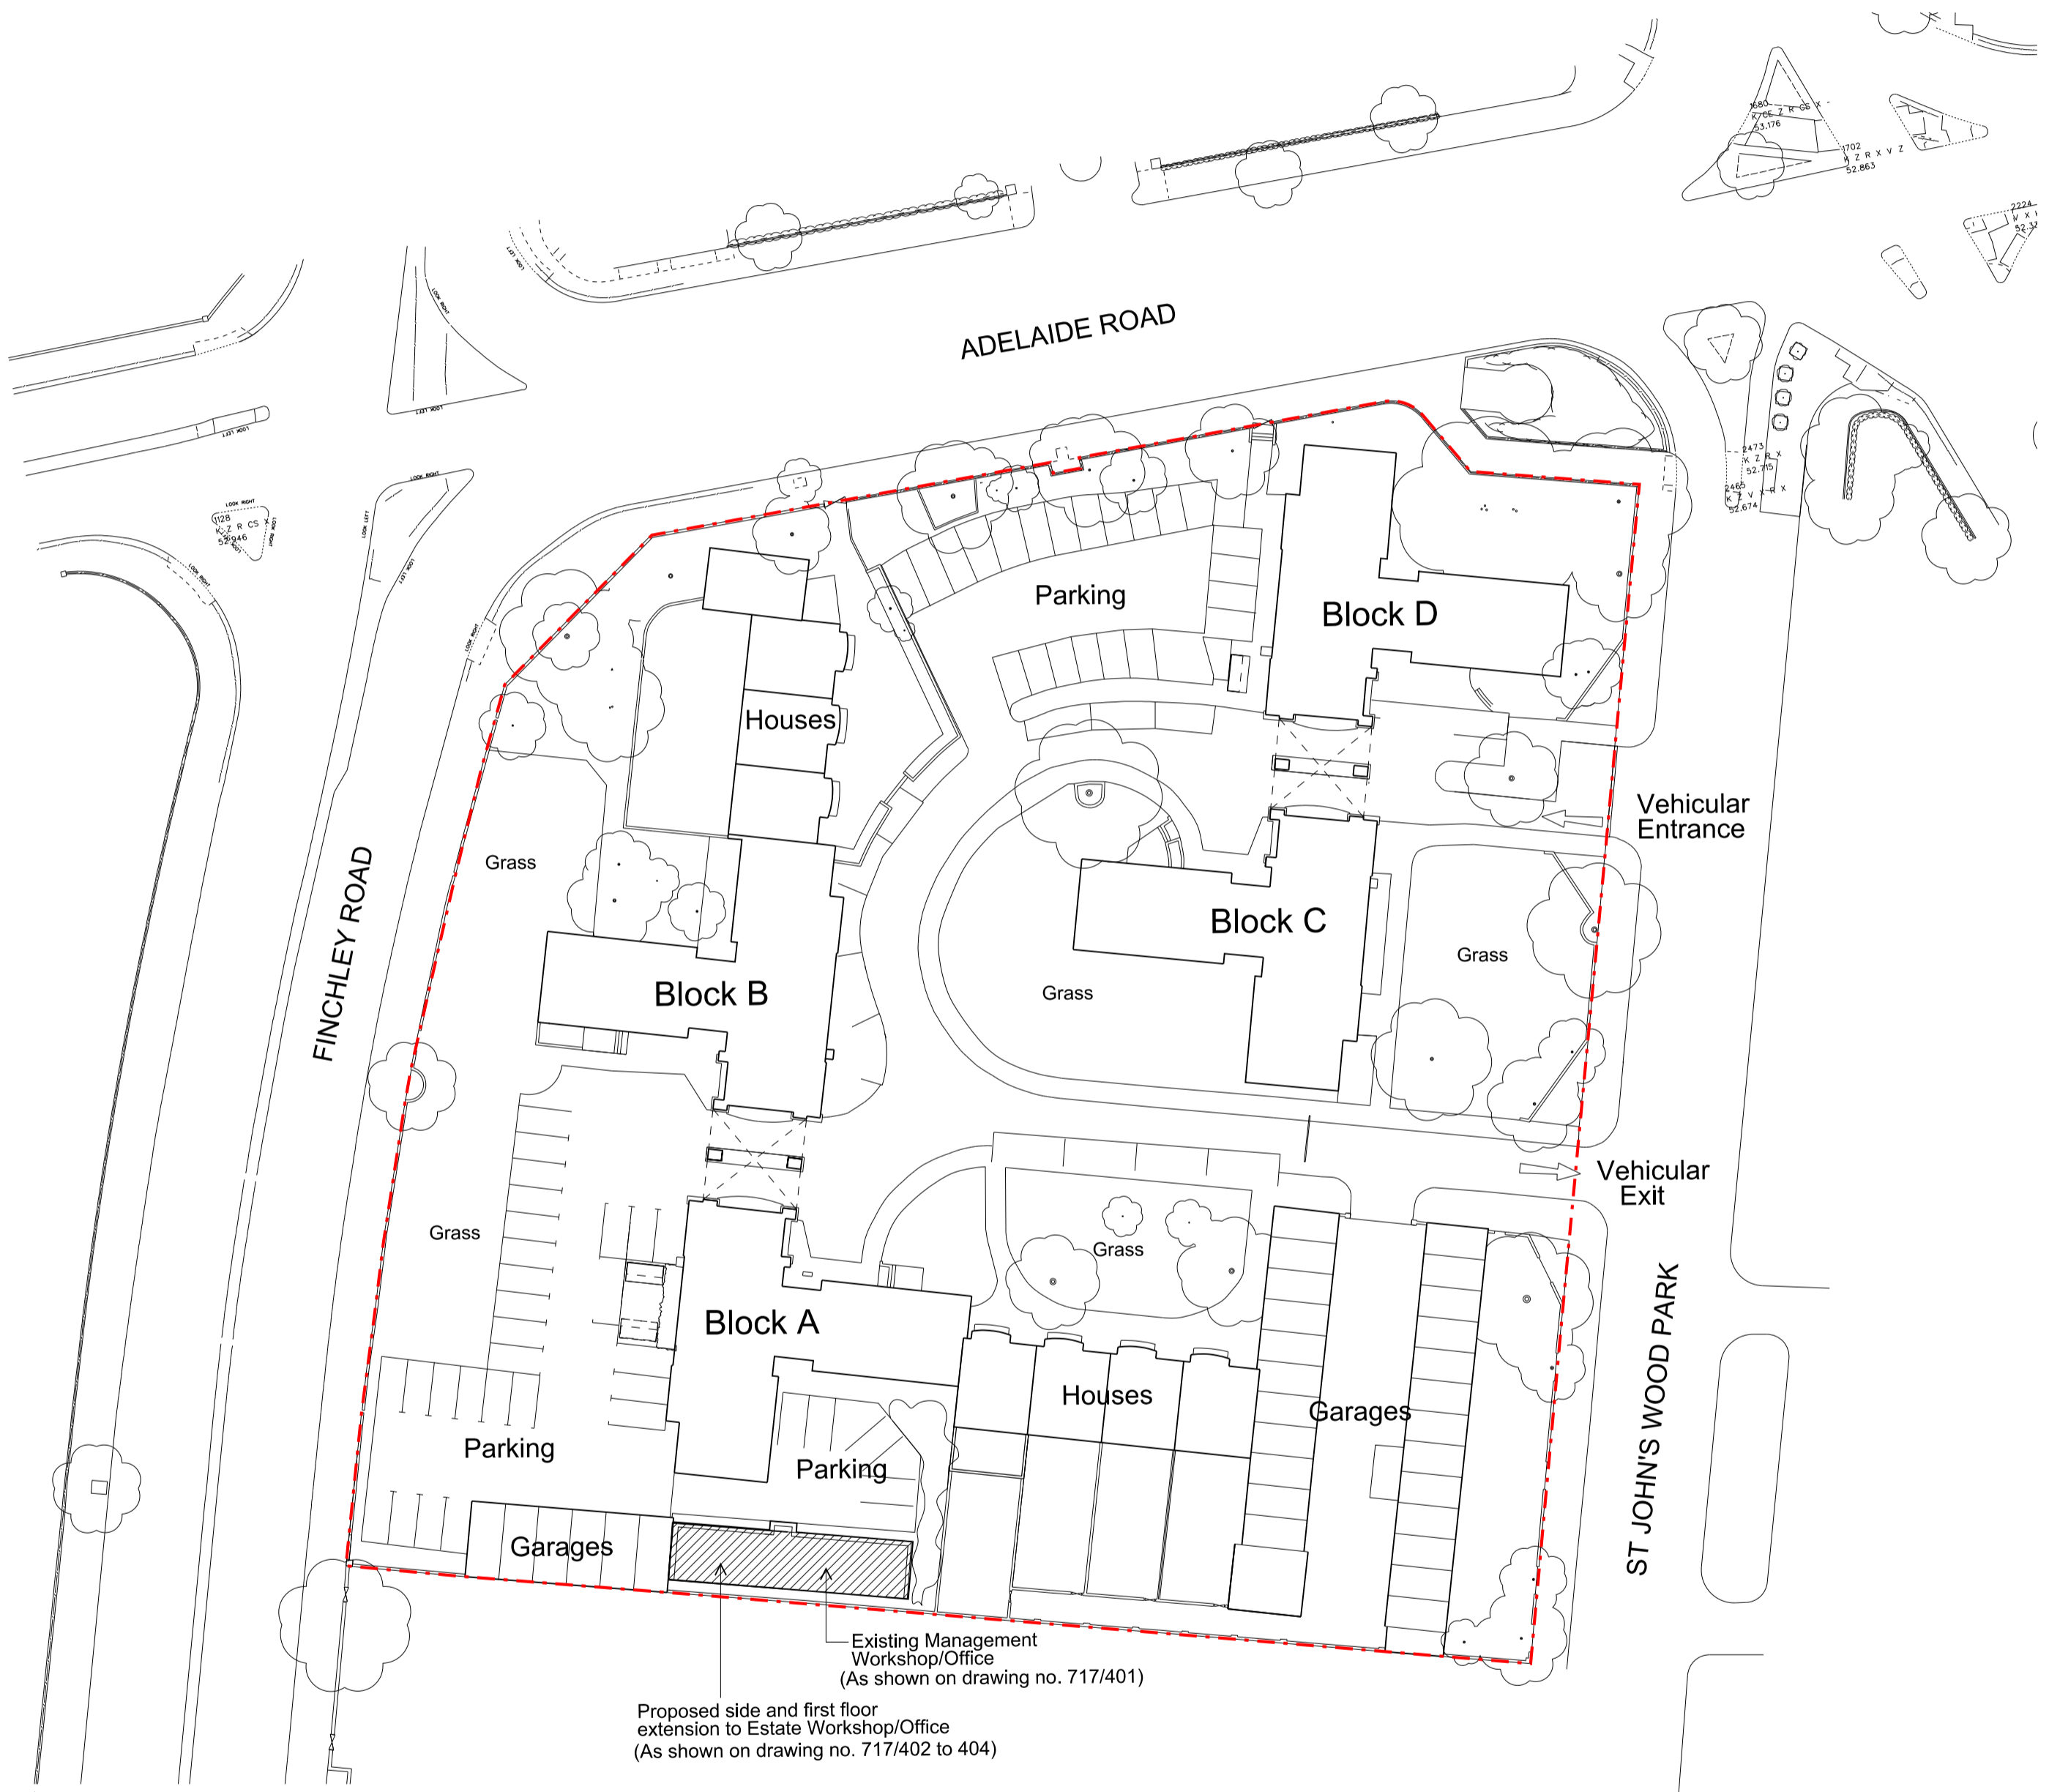

**Existing Site Plan Showing Location of Proposed Extension**

Scale 1:500 @ A1 (1:1000 @ A3)

**Revisions:**  
 A: (02.06.17) Site boundary clarified.

**Project:**  
 Proposed Side Extension and New First Floor Residential Unit to Existing Management Workshop/Office at Boydell Court, St John's Wood Park London NW8 6NJ

**Title:** Site Plan & Site Location Plan

**Scale:** 1:500 & 1:1250 @ A1

**Date:** May 2017

**Oakley Hough.**

The Barn, Stebbing Farm  
 Fishers Green, Stevenage,  
 Hertfordshire SG1 2JB

Tel: 01438 745288  
 Mobile: 07710 549 270  
 e-mail: john@oakleyhough.co.uk