





1 EXISTING FRONT ELEVATION
SCALE 1:50
PL-17

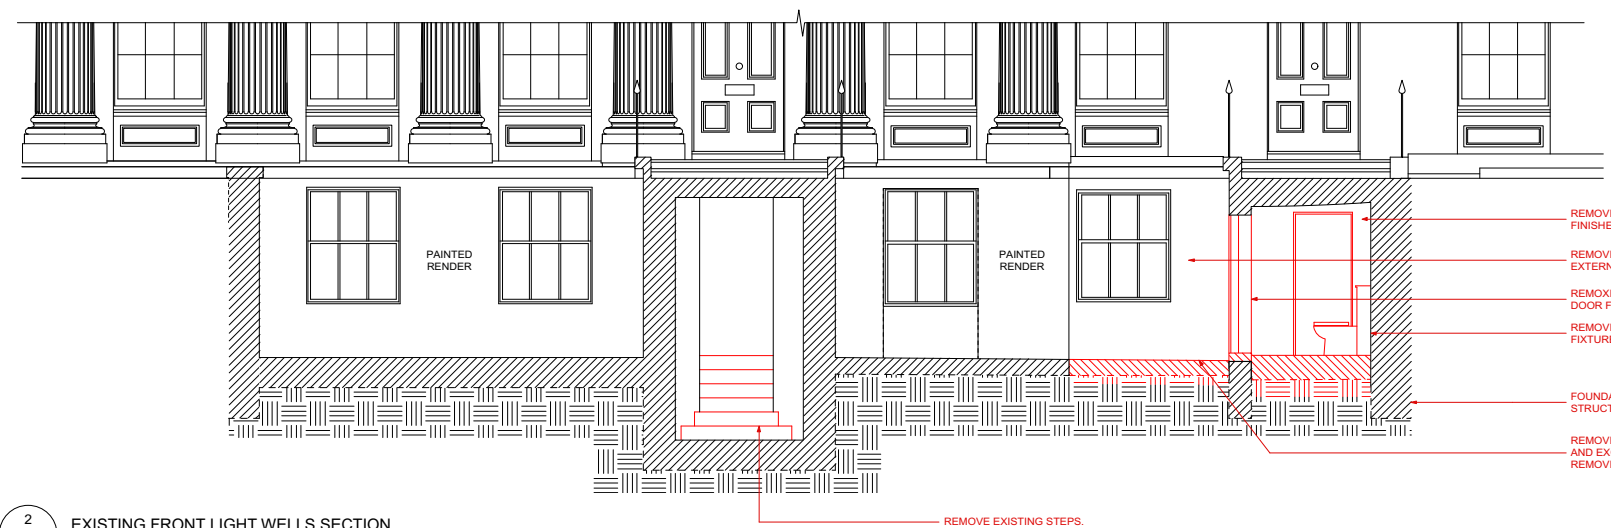

2 EXISTING FRONT LIGHT WELLS SECTION
SCALE 1:50
PL-17

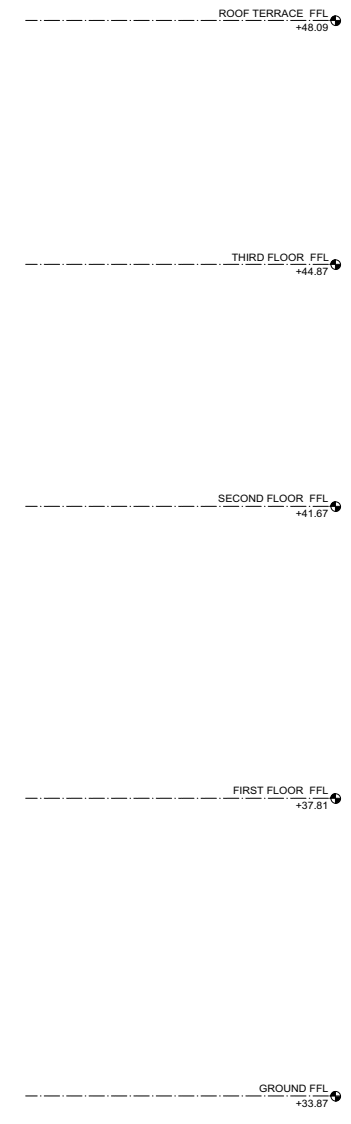

COPYRIGHT 2017 STANHOPE GATE ARCHITECTURE
THIS DRAWING IS FOR AESTHETIC DESIGN INFORMATION PURPOSES ONLY & DOES NOT CONTAIN ANY INFORMATION FOR CONSTRUCTION, PERMITS OR COMPLIANCE TO BUILDING REGULATIONS.
REFER TO DRAWINGS OF EXECUTIVE ARCHITECT OR DESIGN & BUILD CONTRACTOR FOR ALL INFORMATION.

DO NOT SCALE OFF THIS DRAWING EXCEPT FOR PLANNING PURPOSES. USE FIGURED DIMENSIONS ONLY OR CONSULT THE ARCHITECT. ALL DIMENSIONS TO BE CHECKED ON SITE BY CONTRACTOR & EXECUTIVE ARCHITECT. ARCHITECT TO BE INFORMED OF ANY VARIATIONS THAT MAY OCCUR BEFORE COMMENCEMENT OF WORK.

- KEY:**
S - INTERNAL WINDOW SILL HEIGHT
H - INTERNAL WINDOW SILL TO HEAD HEIGHT
FFL - TOP OF FINISHES
SSL - TOP OF STRUCTURAL SLAB LEVEL
- EXISTING FABRIC
 - FABRIC FOR REMOVAL
 - PROPOSED FABRIC
 - X +55.350 EXISTING LEVEL
 - X +55.500 PROPOSED LEVEL
 - - - - - ASSUMED / UNABLE TO SURVEY

PLANNING ISSUE

REV.	DATE	DESCRIPTION
------	------	-------------

36-37 CHESTER TERRACE
LONDON

EXISTING FRONT ELEVATION -
EXISTING FRONT LIGHT WELLS SECTION

DRNG No PL-17	SCALE 1:50 @ A1 1:100 @ A3	DATE APR 2017
------------------	----------------------------------	------------------



105 JERMYN STREET
LONDON SW1Y 6EE
T 020 7451 0955 mail@stanhopegate.co.uk
www.stanhopegatearchitecture.com