

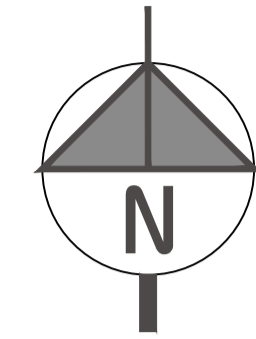
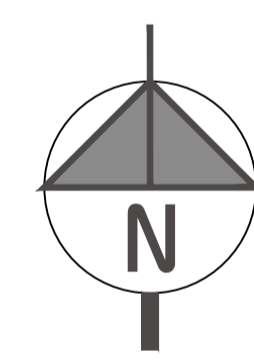




rev	description	by	date
A	EXTERNAL PLANTER, BARRIERS, SIGNAGE, LIGHTING & SEATING OMITTED - MEETING RM SEATING OPTIONS DETAILED	SH	15-5-17

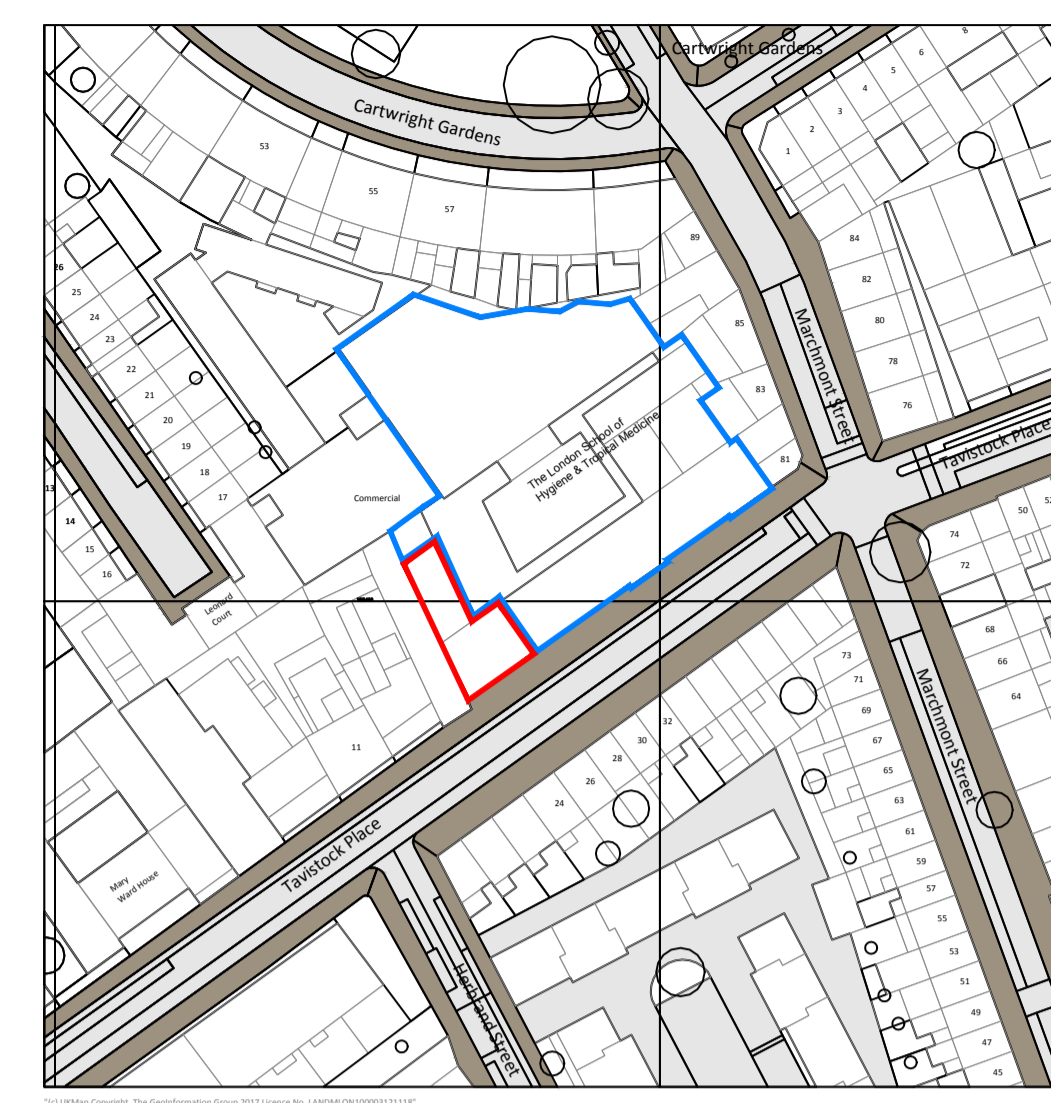

location plan -
1:1250

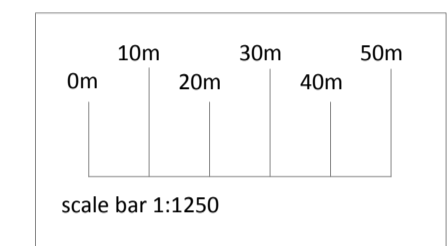

block
plan - 1:500

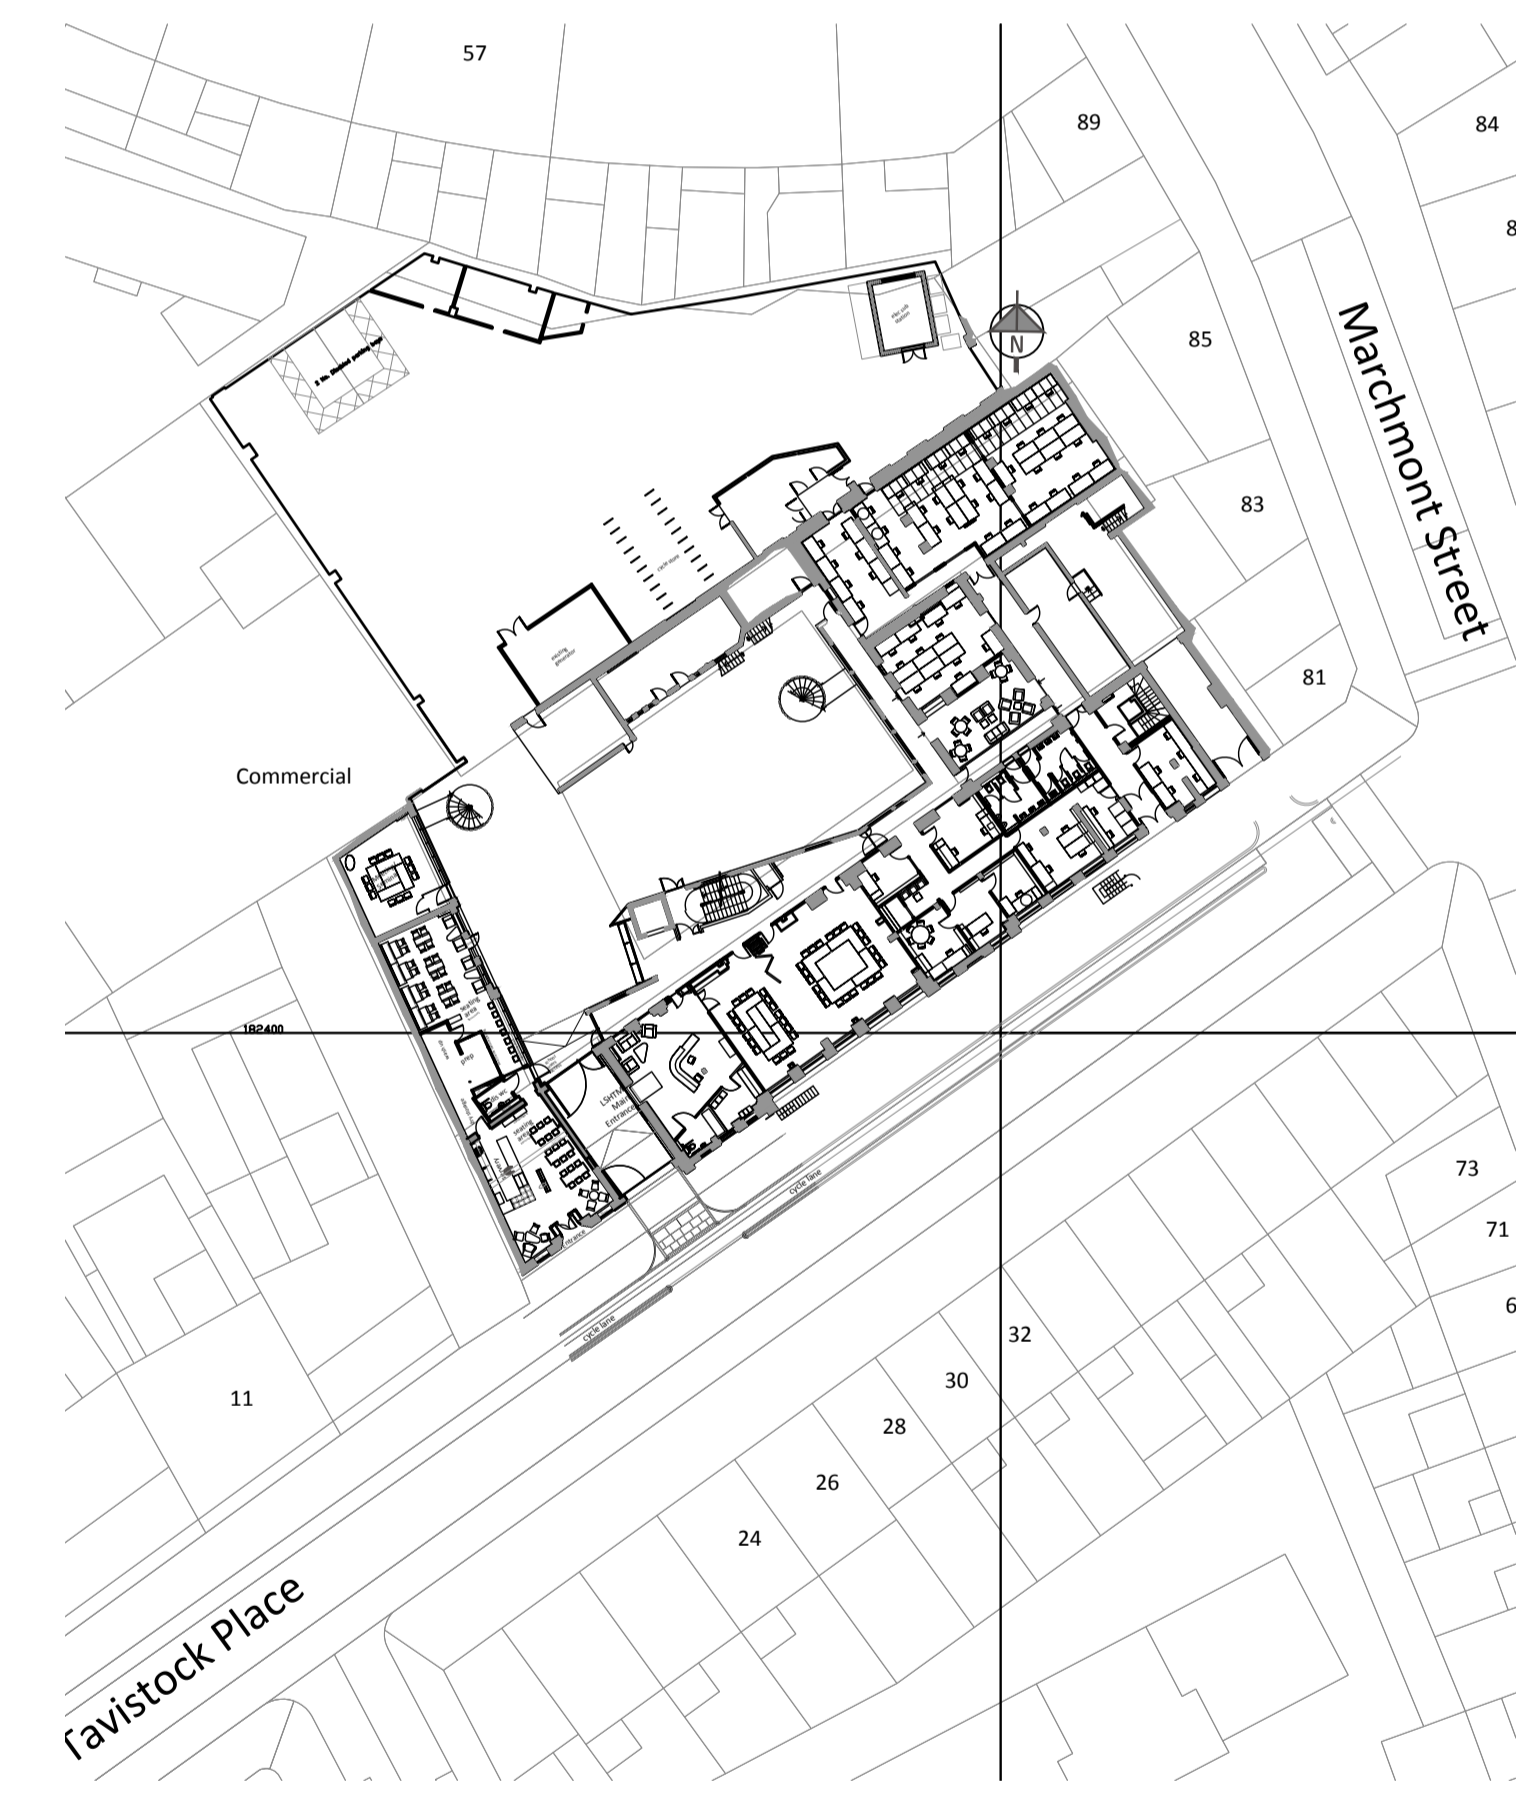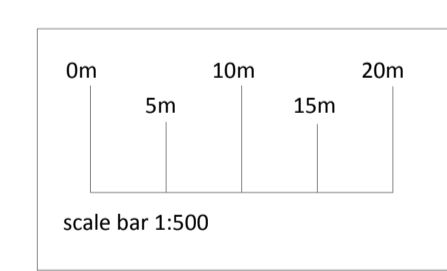


FOR PLANNING

mcandrewwalts
architecture - interior - design




Coffee Shop - LSHTM Tavistock Place
Existing & Proposed Plans & Elevations

project/site ref: 1450 date: Feb 17
scale: varies@A1 drawing no: 1450-PL101A

the coach house 29 birmingham road whitacre health warwickshire B46 2ET
tel: 01675 466610 www.mcandrewwalts.com info@mcandrewwalts.com

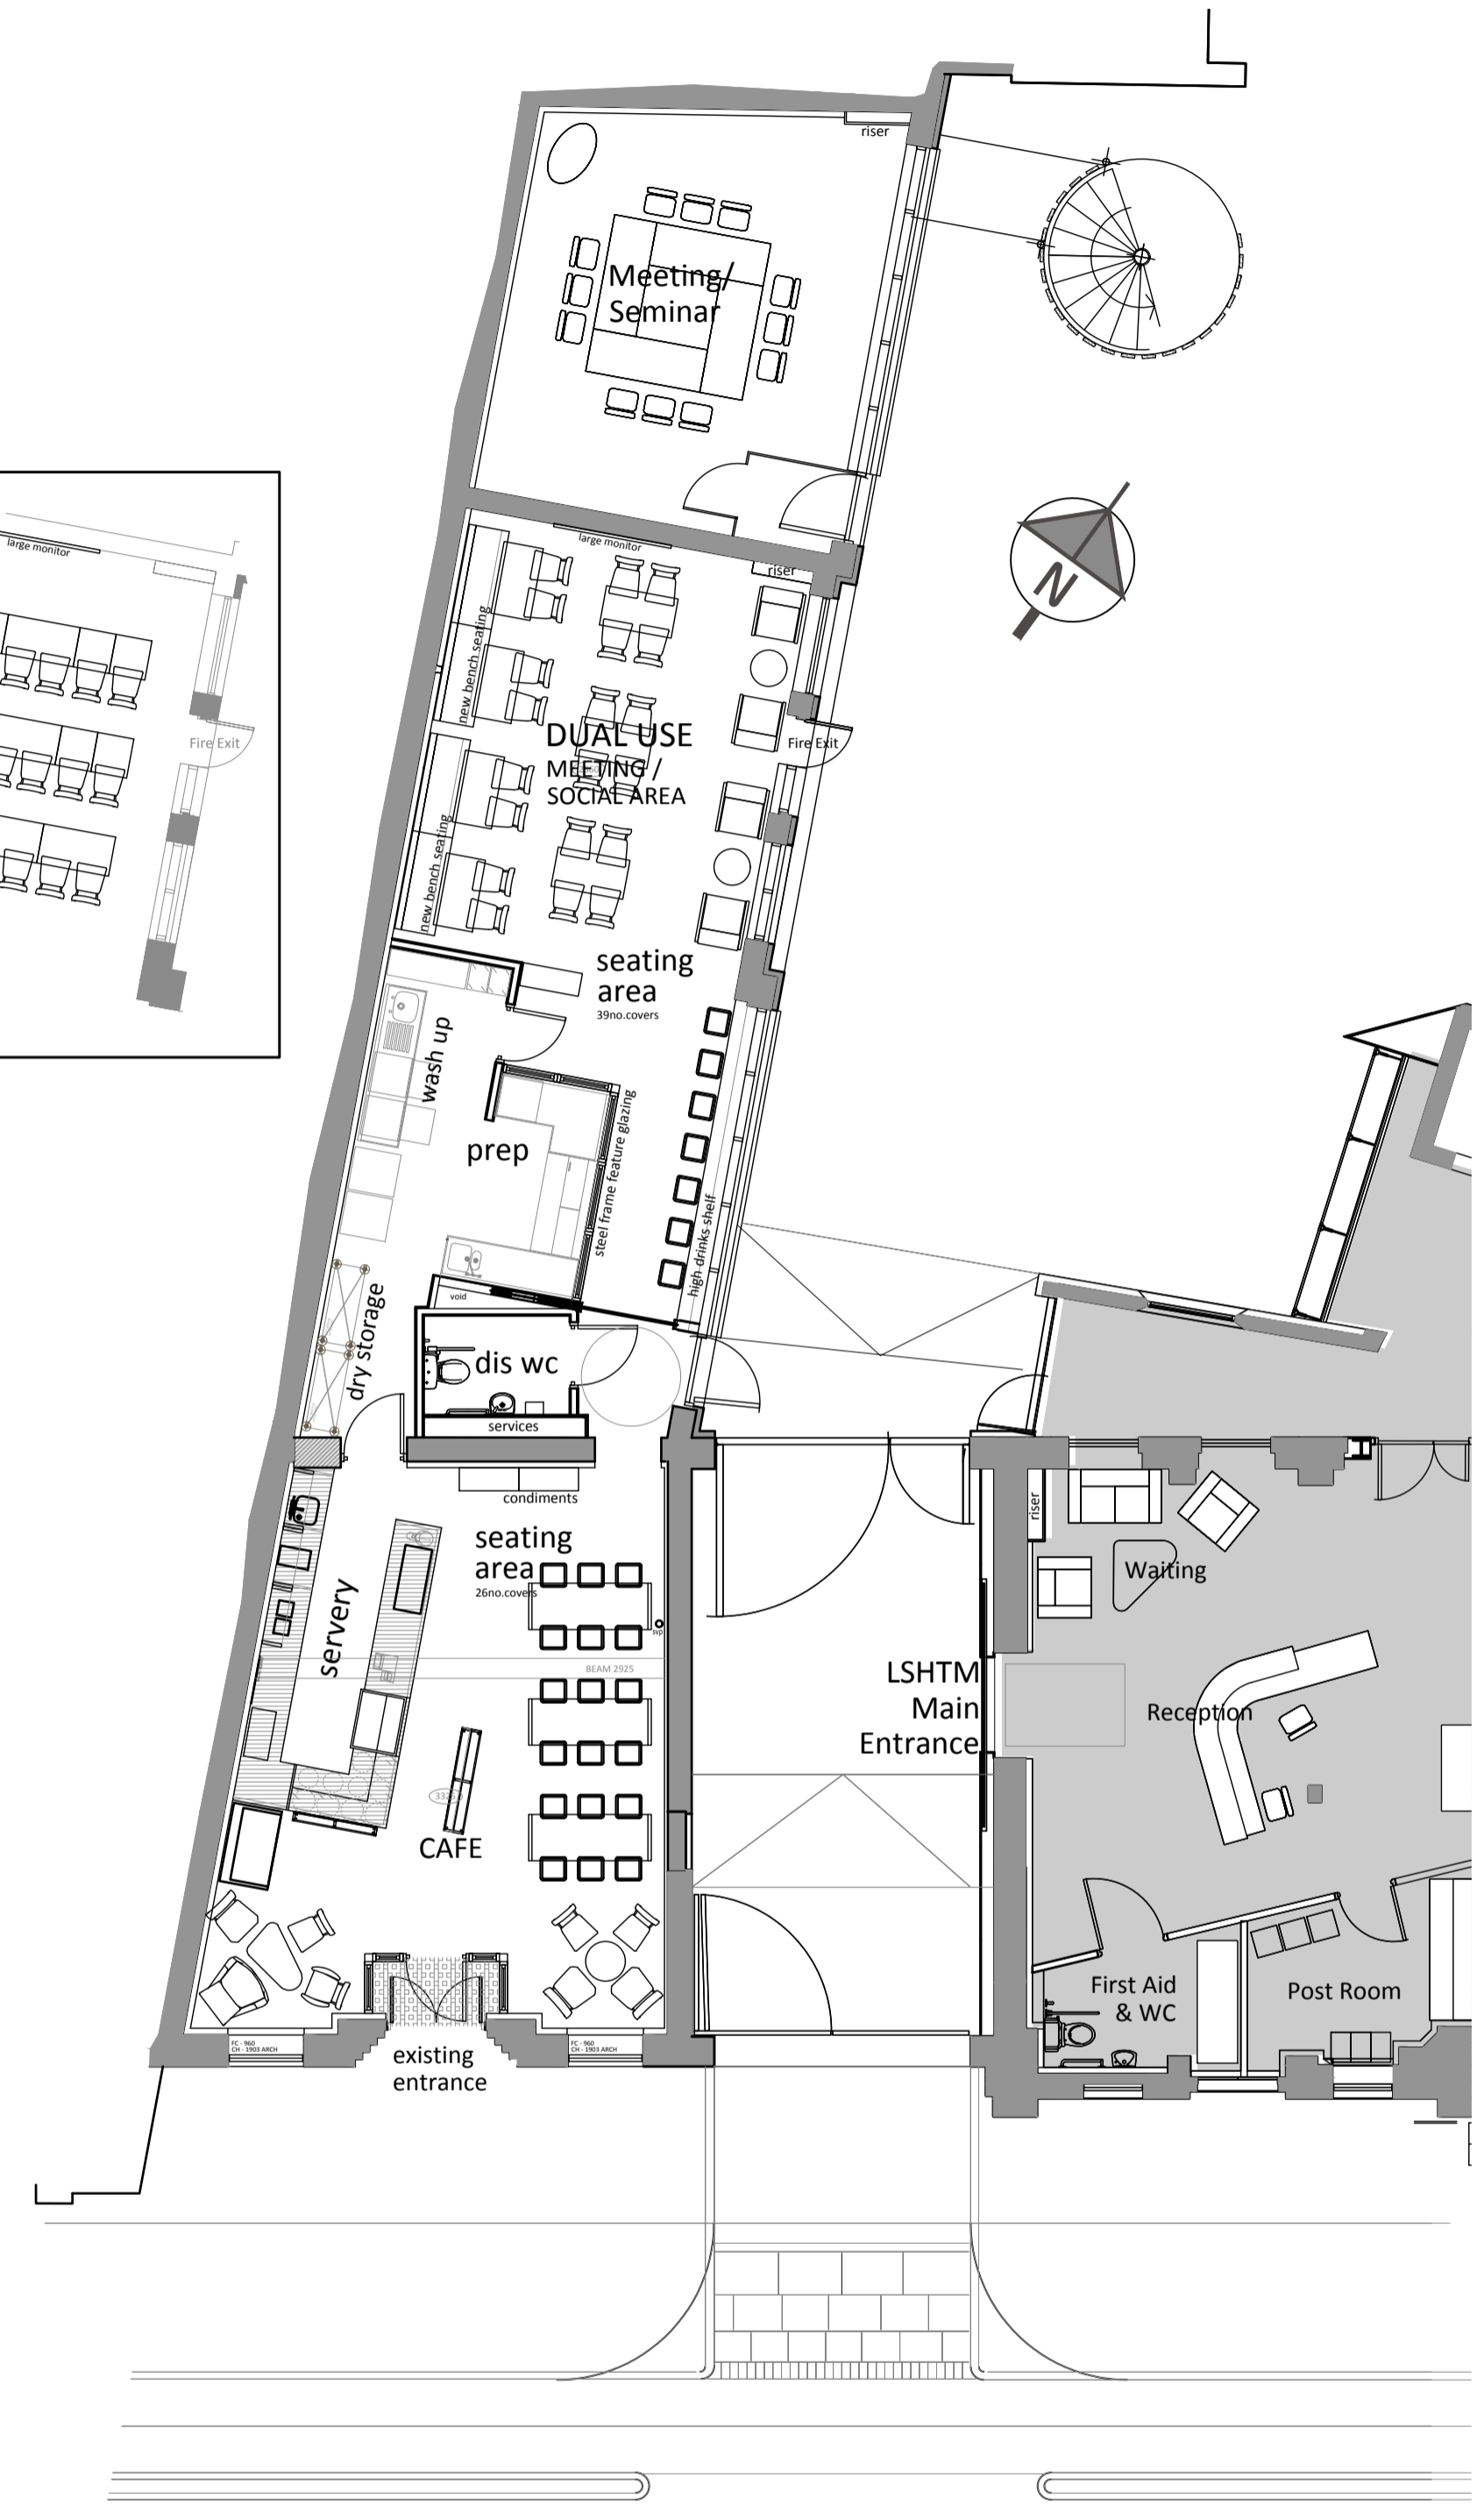

Part Ground Floor as proposed

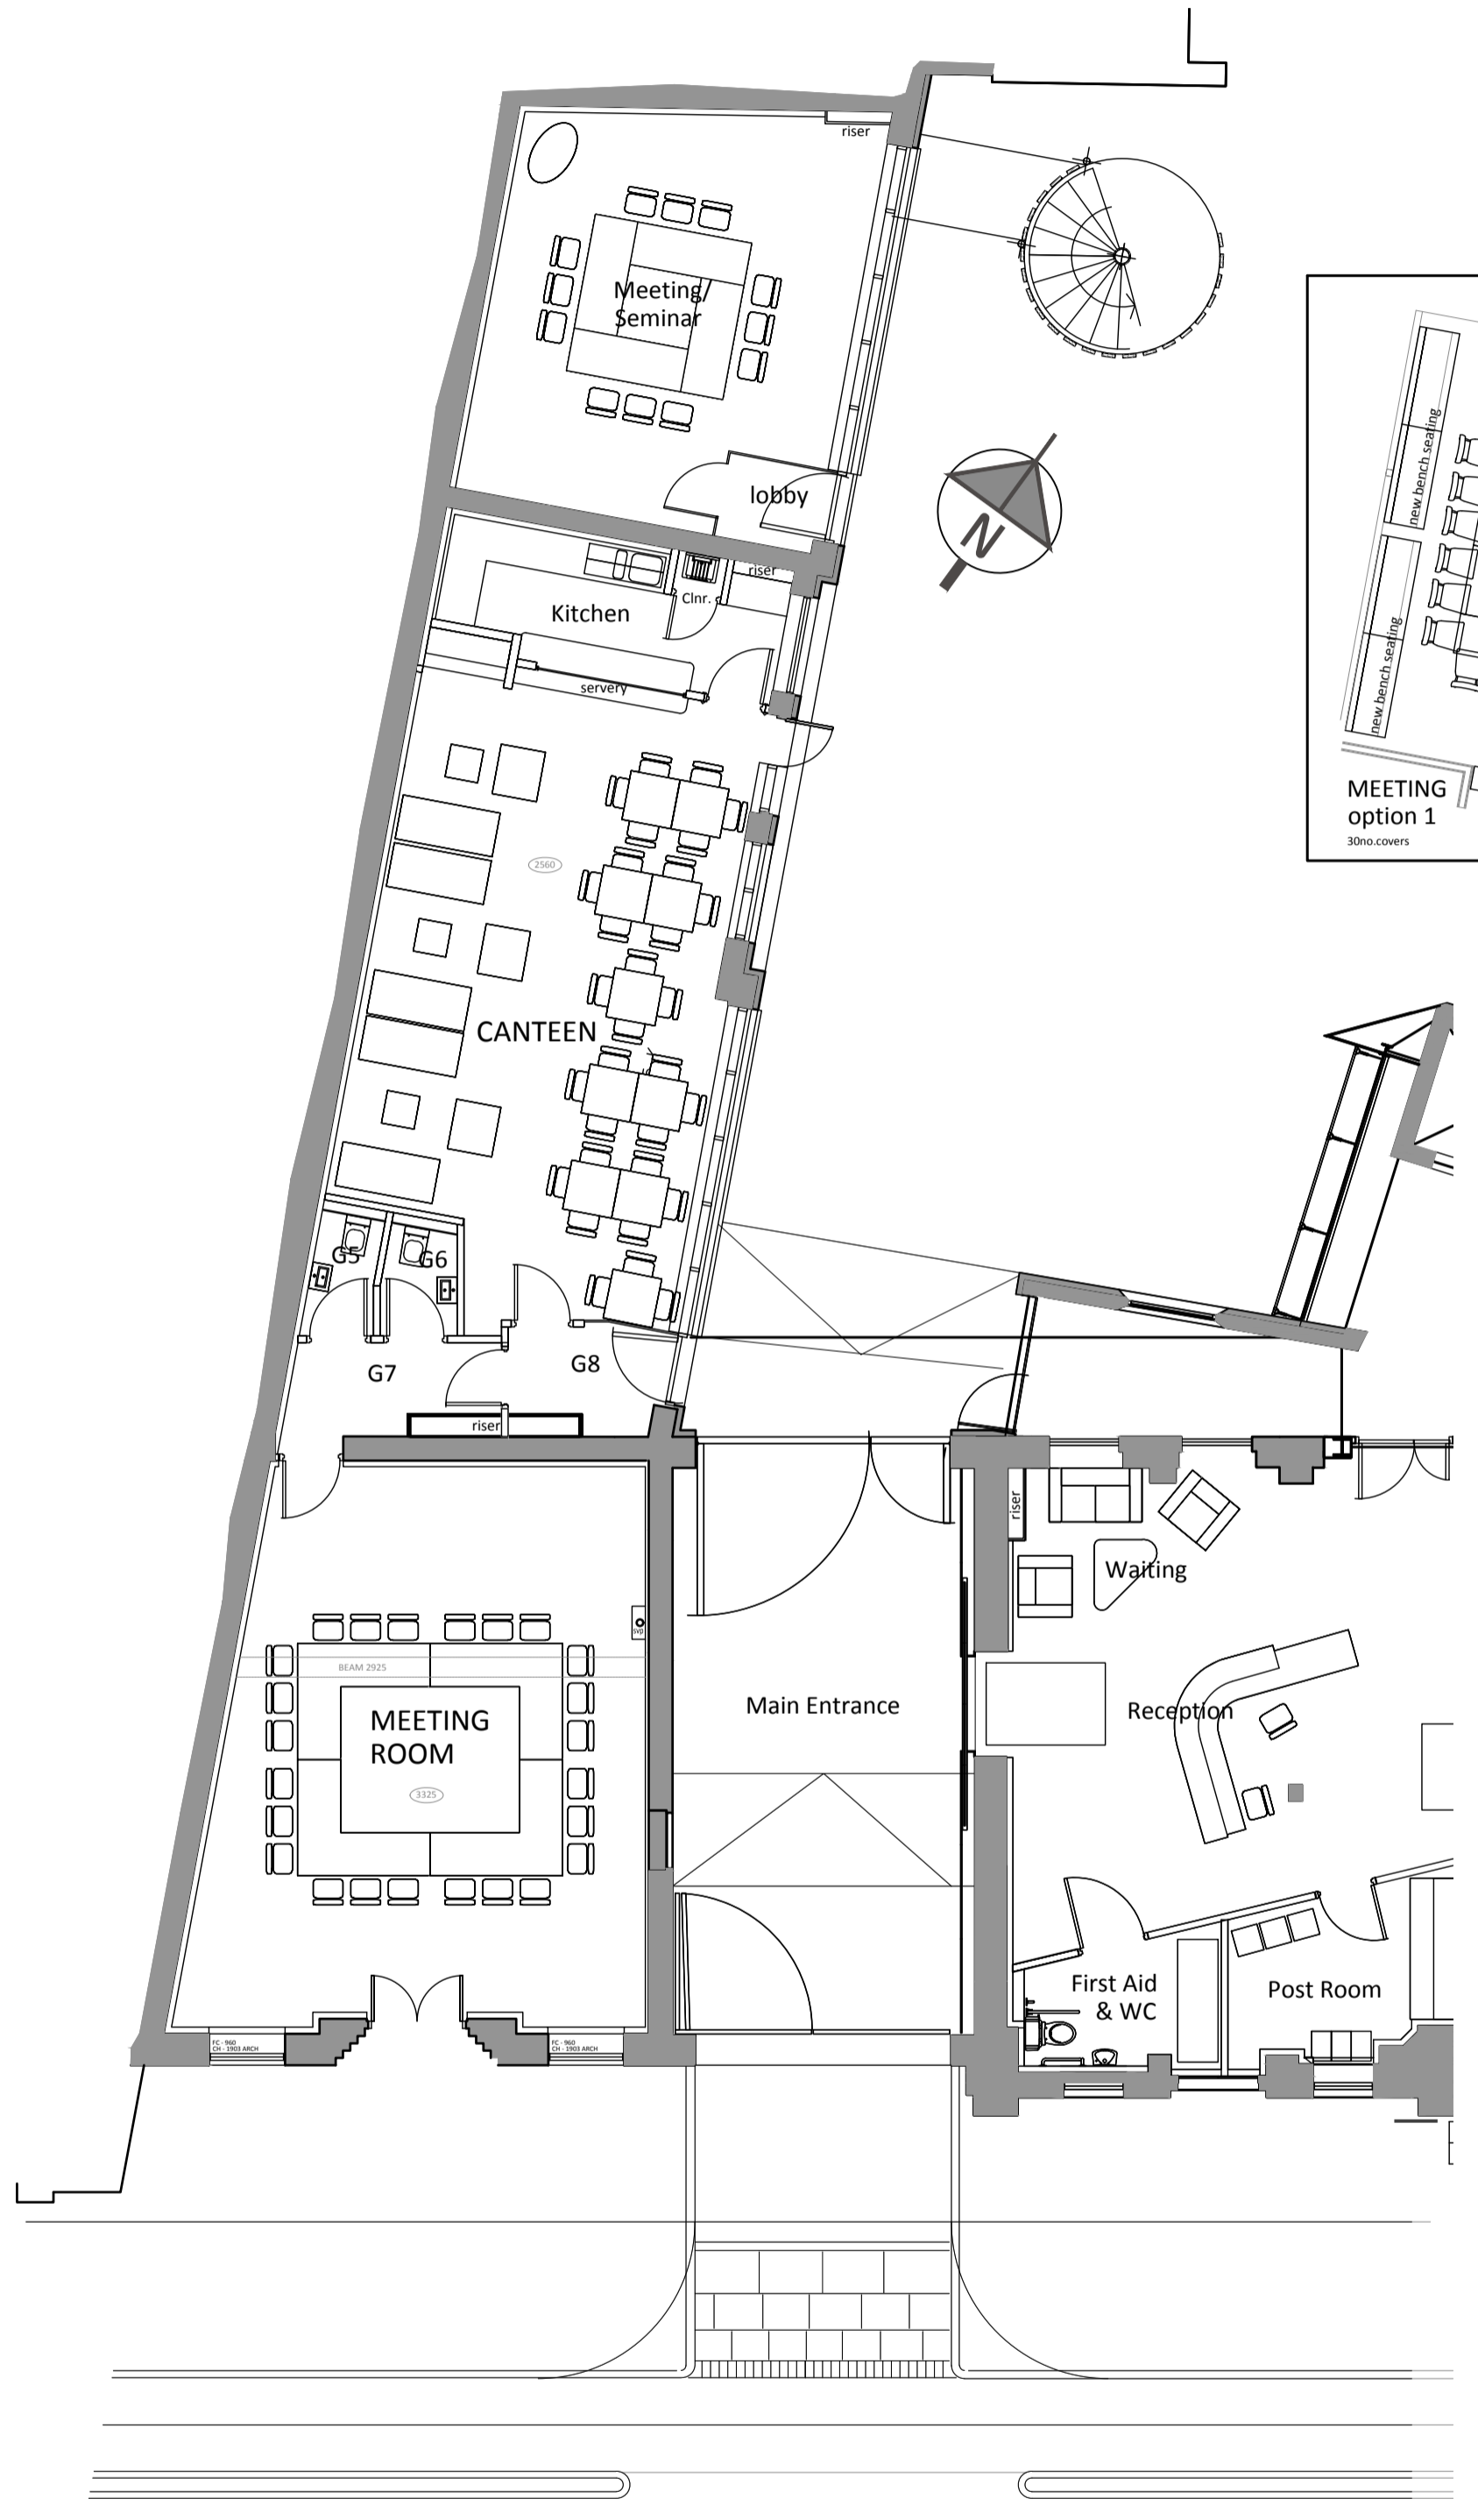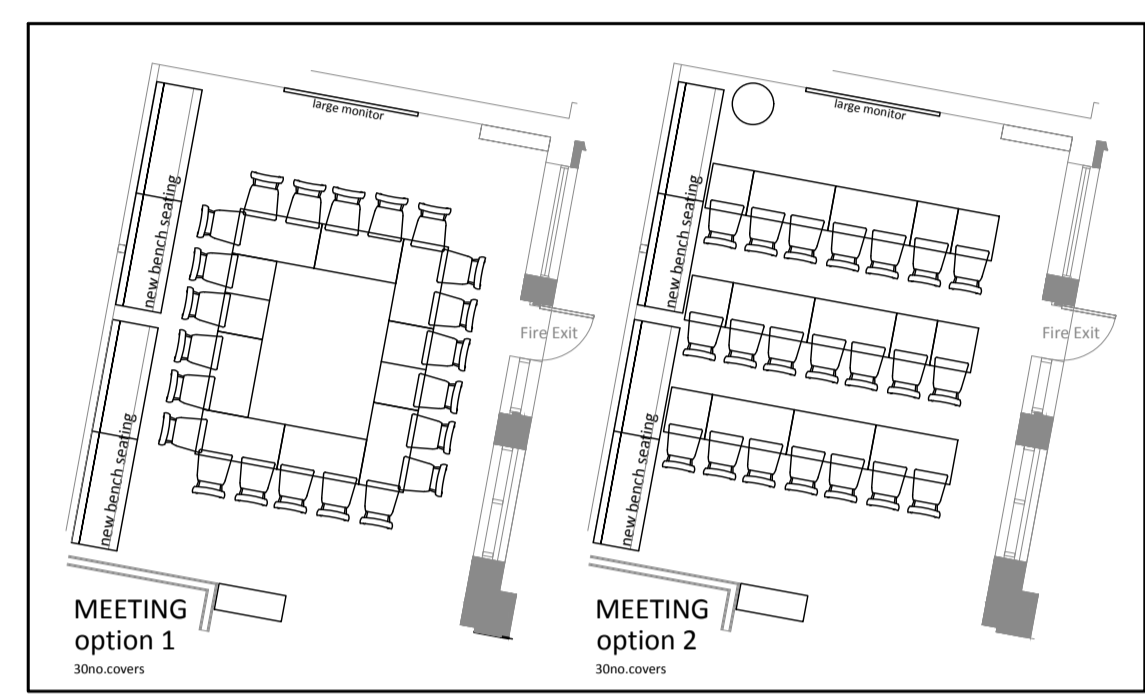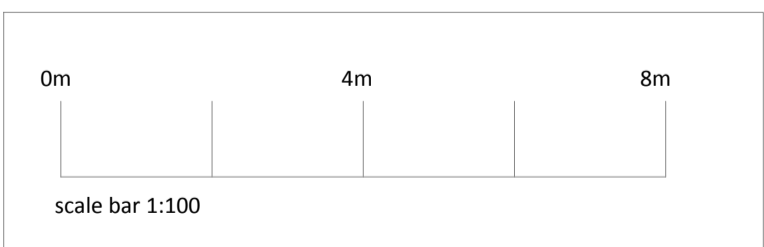

Part Ground Floor as existing

floor plans - 1:100

DO NOT SCALE


rev	description	by	date
A	EXTERNAL PLANTER, BARRIERS, SIGNAGE, LIGHTING & SEATING OMITTED	SH	15-5-17




Side Elevation as Existing




Front Elevation as Existing

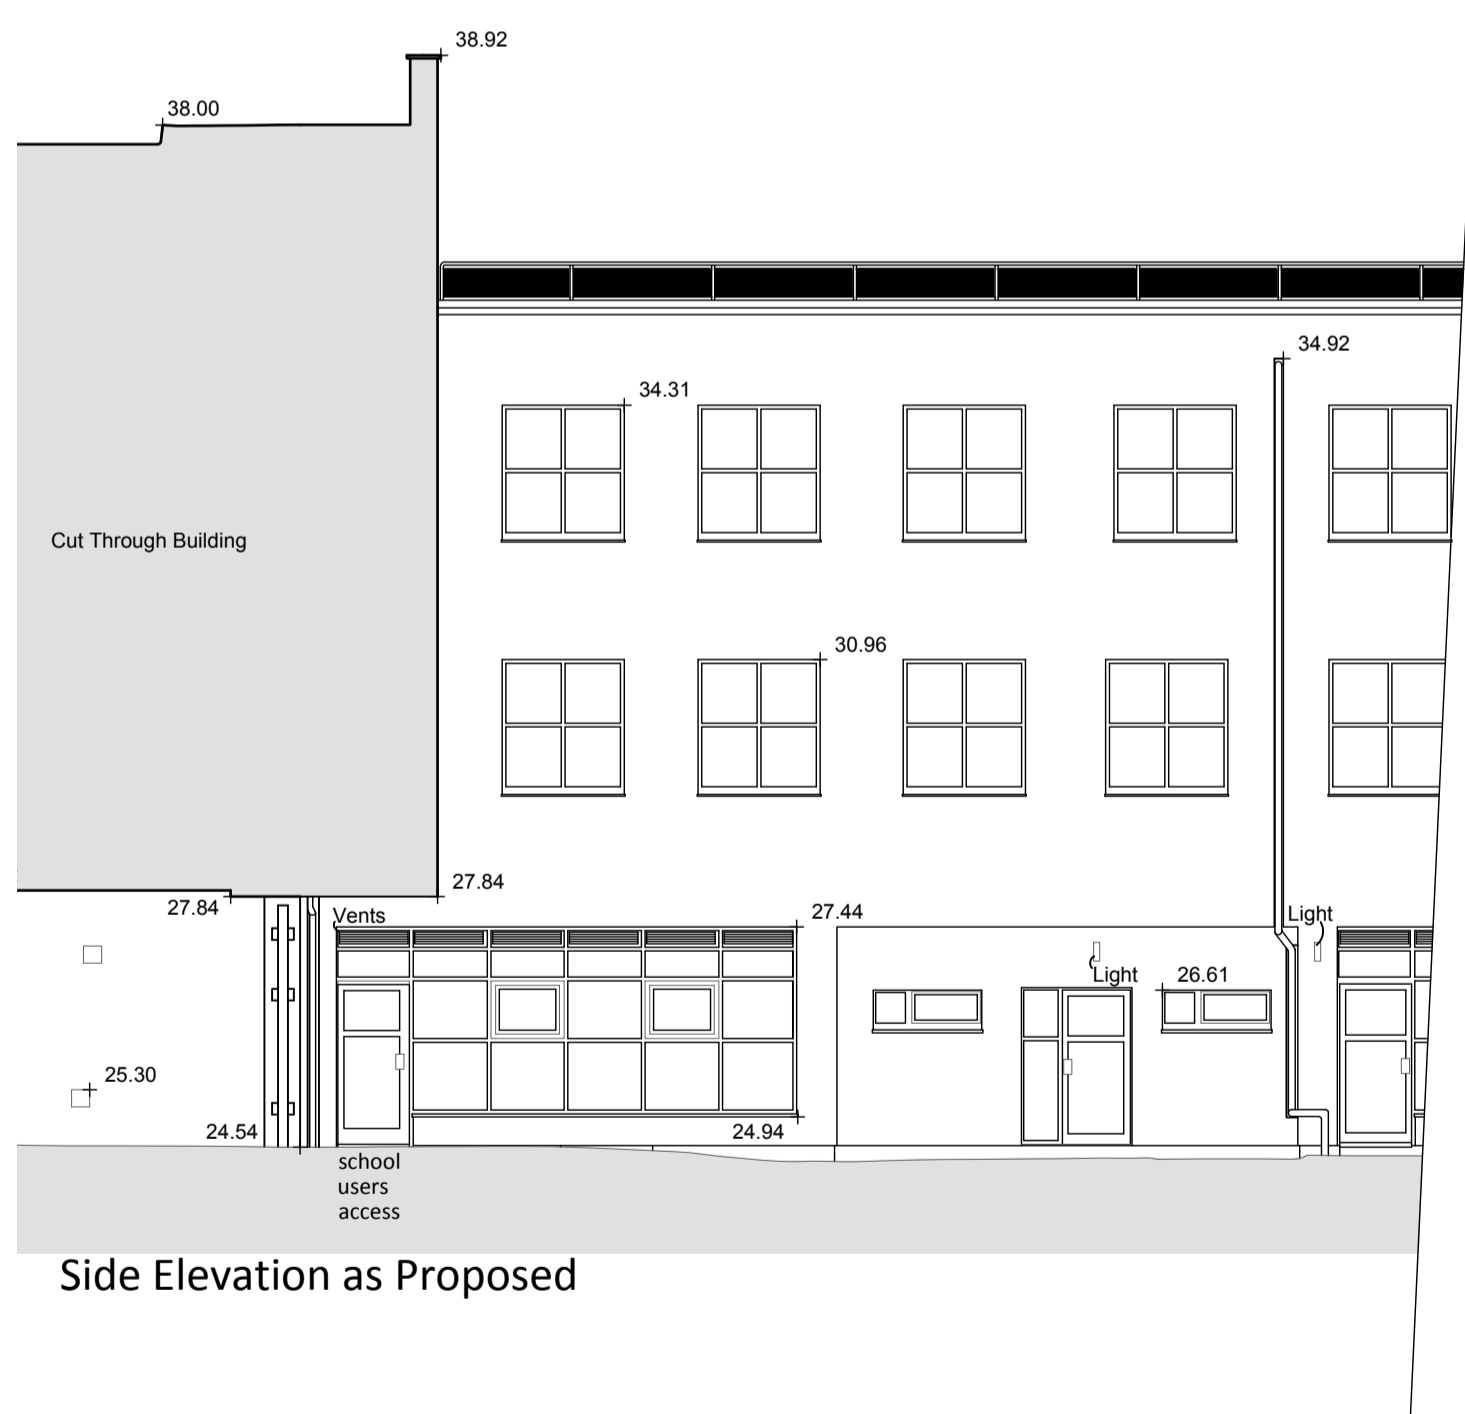

Side Elevation as Proposed

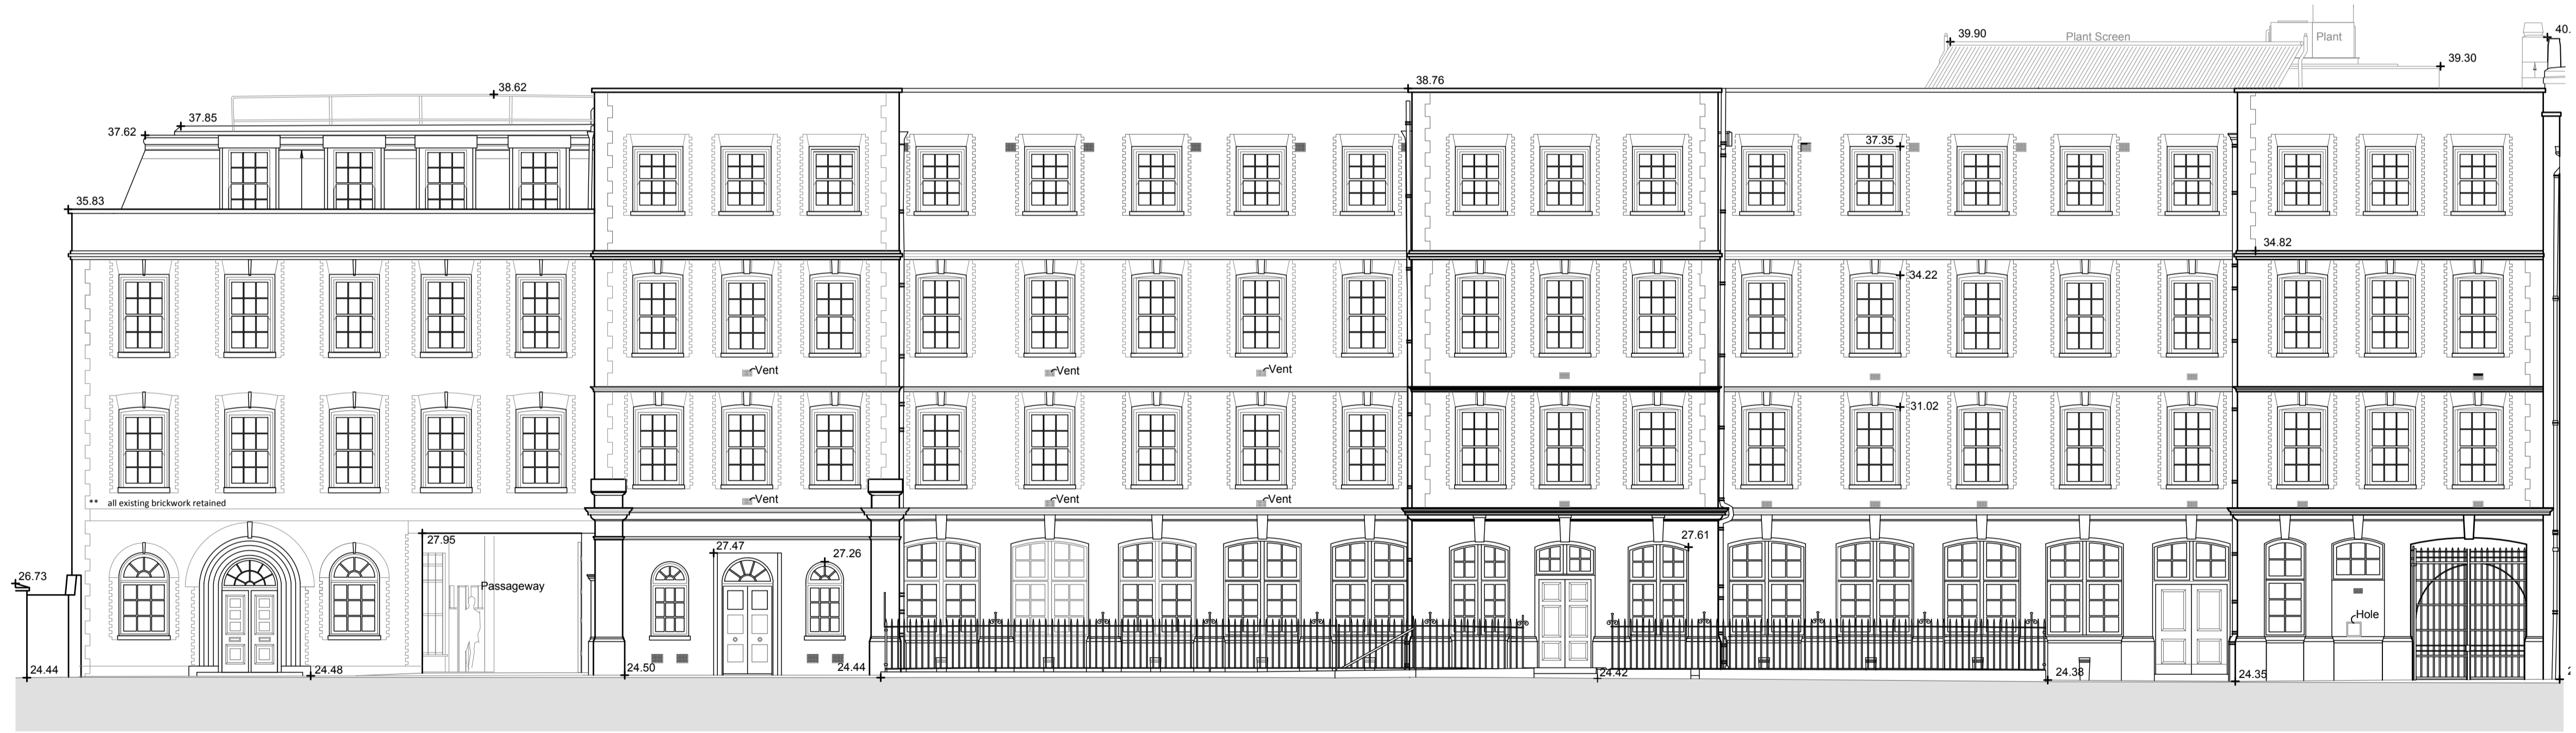

Front Elevation as Proposed

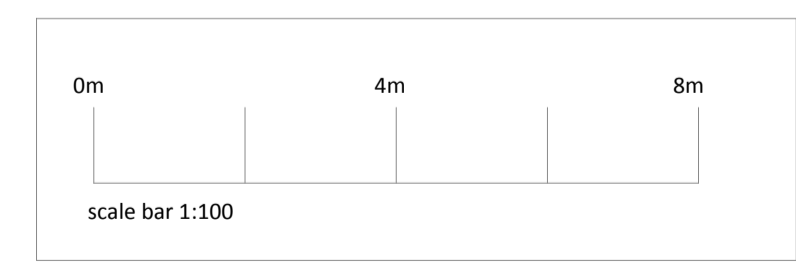

elevations - 1:100

DO NOT SCALE

FOR PLANNING

mcandrewwalts
architecture - interior - design

Coffee Shop - LSHTM Tavistock Place
Existing & Proposed Elevations

project/site ref: 1450 date: Feb 17
scale: 1:100@A1 drawing no: 1450-PL102A

the coach house 29 birmingham road whitacre health warwickshire B46 2ET
tel: 01675 466610 www.mcandrewwalts.com info@mcandrewwalts.com