


- Issue:
- ### PLANNING
- Key:
- Existing
  - Proposed Walls
  - Proposed Partitions
  - Proposed Floor
  - Infill Existing Opening with Construction to match Existing where indicated on Drawing
  - Existing Footprint
  - Boundary Line

- F.E. Fire Exit
- 1 New Brickwork to match Existing
  - 2 New Aluminum Windows to match Existing
  - 3 New Curtain Walling
  - 4 New Metal Stairs
  - 5 New Composite Metal Cladding
  - 6 New Glass Canopy
  - 7 New Double Glazed Doors
  - 8 New Aluminium Bi-Folding Doors
  - 9 New Glass balustrade
  - 10 New Roof Hatch
  - 11 Extend External Ductwork
  - 12 Louvres to new Plant Enclosure
  - 13 Composite Metal Capping
  - 14 Brise soleil
  - 15 Frosted Frameless Glass

EXISTING FLOOR PLAN LAYOUTS ARE INDICATIVE

DRAWINGS FOR APPROVAL

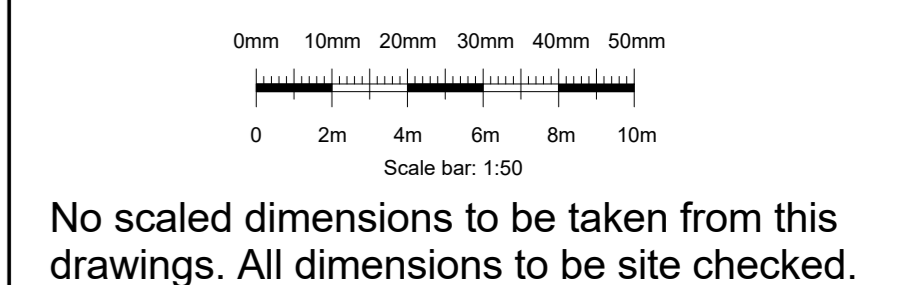

Revisions

Rev.	Description	Drawn by	Date

**CG ARCHITECTS**  
 221 East Barnet Road, Barnet, Herts EN4 8QS  
 Tel: 020 8449 5100 Fax: 020 8449 5170 ©

Client  
Metrus

Site  
21A John Street  
London WC1N 2BG

Scale: As indicated@ A0 Drawn: SH  
 Date: May 2017 Checked:CG

Drawing Title  
John Street Elevation as Proposed

Drg No 1113/33 REV

BB - John Street Elevation as Proposed  
1 : 50