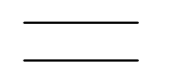

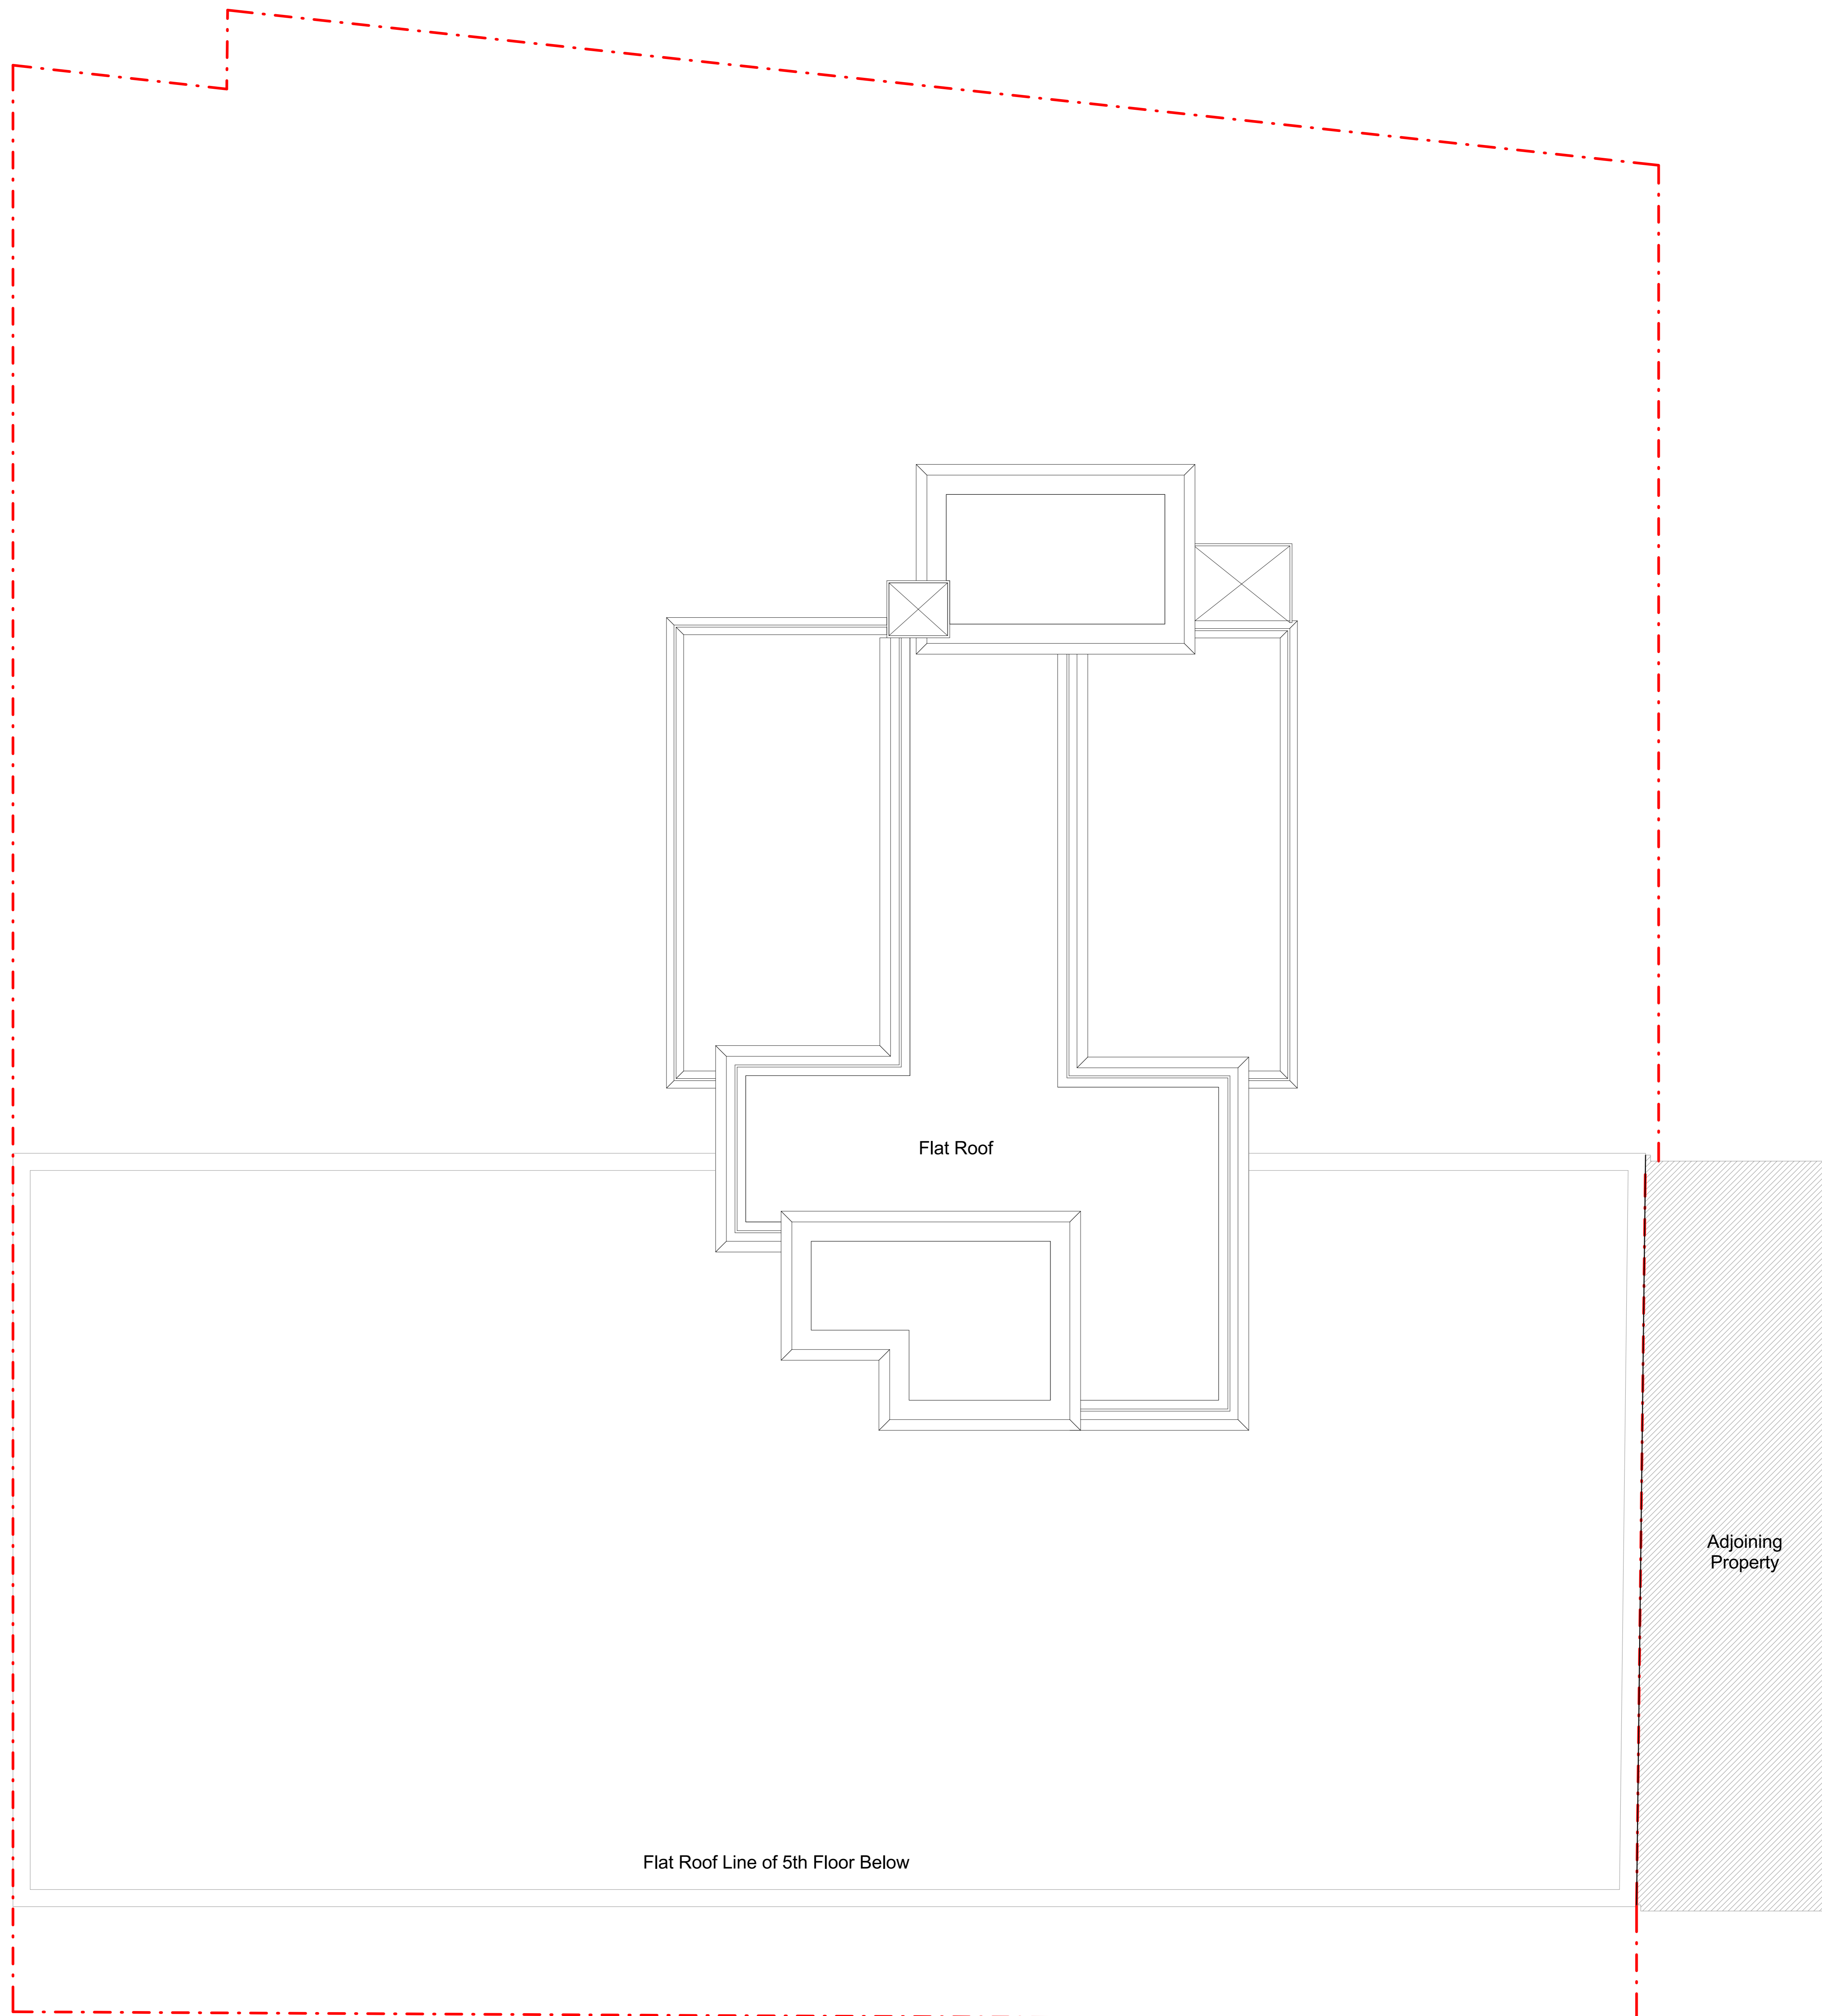


Issue:

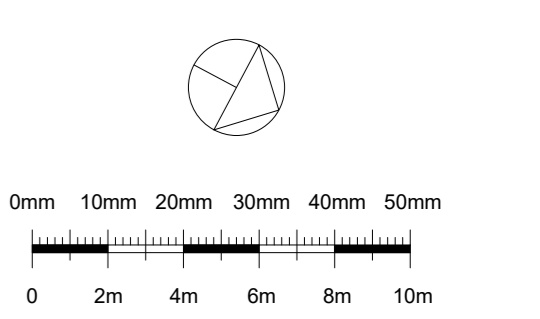
PLANNING

Key:

-  Existing
-  Boundary Line



EXISTING FLOOR PLAN LAYOUTS ARE INDICATIVE



No scaled dimensions to be taken from this drawings. All dimensions to be site checked.

Revisions			
Rev.	Description	Drawn by.	Date

CG ARCHITECTS
 221 East Barnet Road, Barnet, Herts EN4 8QS
 Tel: 020 8449 5100 Fax: 020 8449 5170 ©

Client
Metrus

Site
21A John Street
London WC1N 2BG

Scale: 1:50@ A0	Drawn: SH
Date: May 2017	Checked:CG

Drawing Title
Roof Plan as Existing

Drg No 1113/19	REV
-------------------	-----