



**NOTES**

DO NOT SCALE FROM DRAWING.  
 ALL DIMENSIONS TO BE CHECK ON SITE. NOTIFY ARCHITECT WITH ANY DISCREPANCIES.  
 ALL DRAWINGS RELATE TO THE BUILDING AT THE CURRENT STAGE OF DESIGN AND ARE FOR PLANNING PURPOSES ONLY. NOT CONSTRUCTION. DRAWINGS TO BE READ IN CONJUNCTION WITH RELEVANT SPECIFICATION & CONSULTANT'S DRAWINGS.

REV	DATE	INTL	DESCRIPTION	CHK


**PROJECT**  
 Flat 1, Sherriff Rd,  
 West Hampstead,  
 London, NW 6 2AP

**CLIENT**  
 Ms Louise Bouvier &  
 Mr AJ Kaneko  
 Flat 1, 4 Sherriff Road, London

Kerren Traynor + Aine Moriarty  
 Architects | Designers | Interiors  
 kerren@traynorandmoriarty.com

**DRAWING TITLE**  
 PROPOSED PLANS  
 GROUND FLOOR

<b>PLANNING</b>		SCALE @ A3	REVISION
DRAWING STATUS	DRAWN DATE	1:100 @ A3	
PLANNING	09/03/2017		
DRAWN BY	ISSUE DATE		
KT	09/03/2017	1011	00

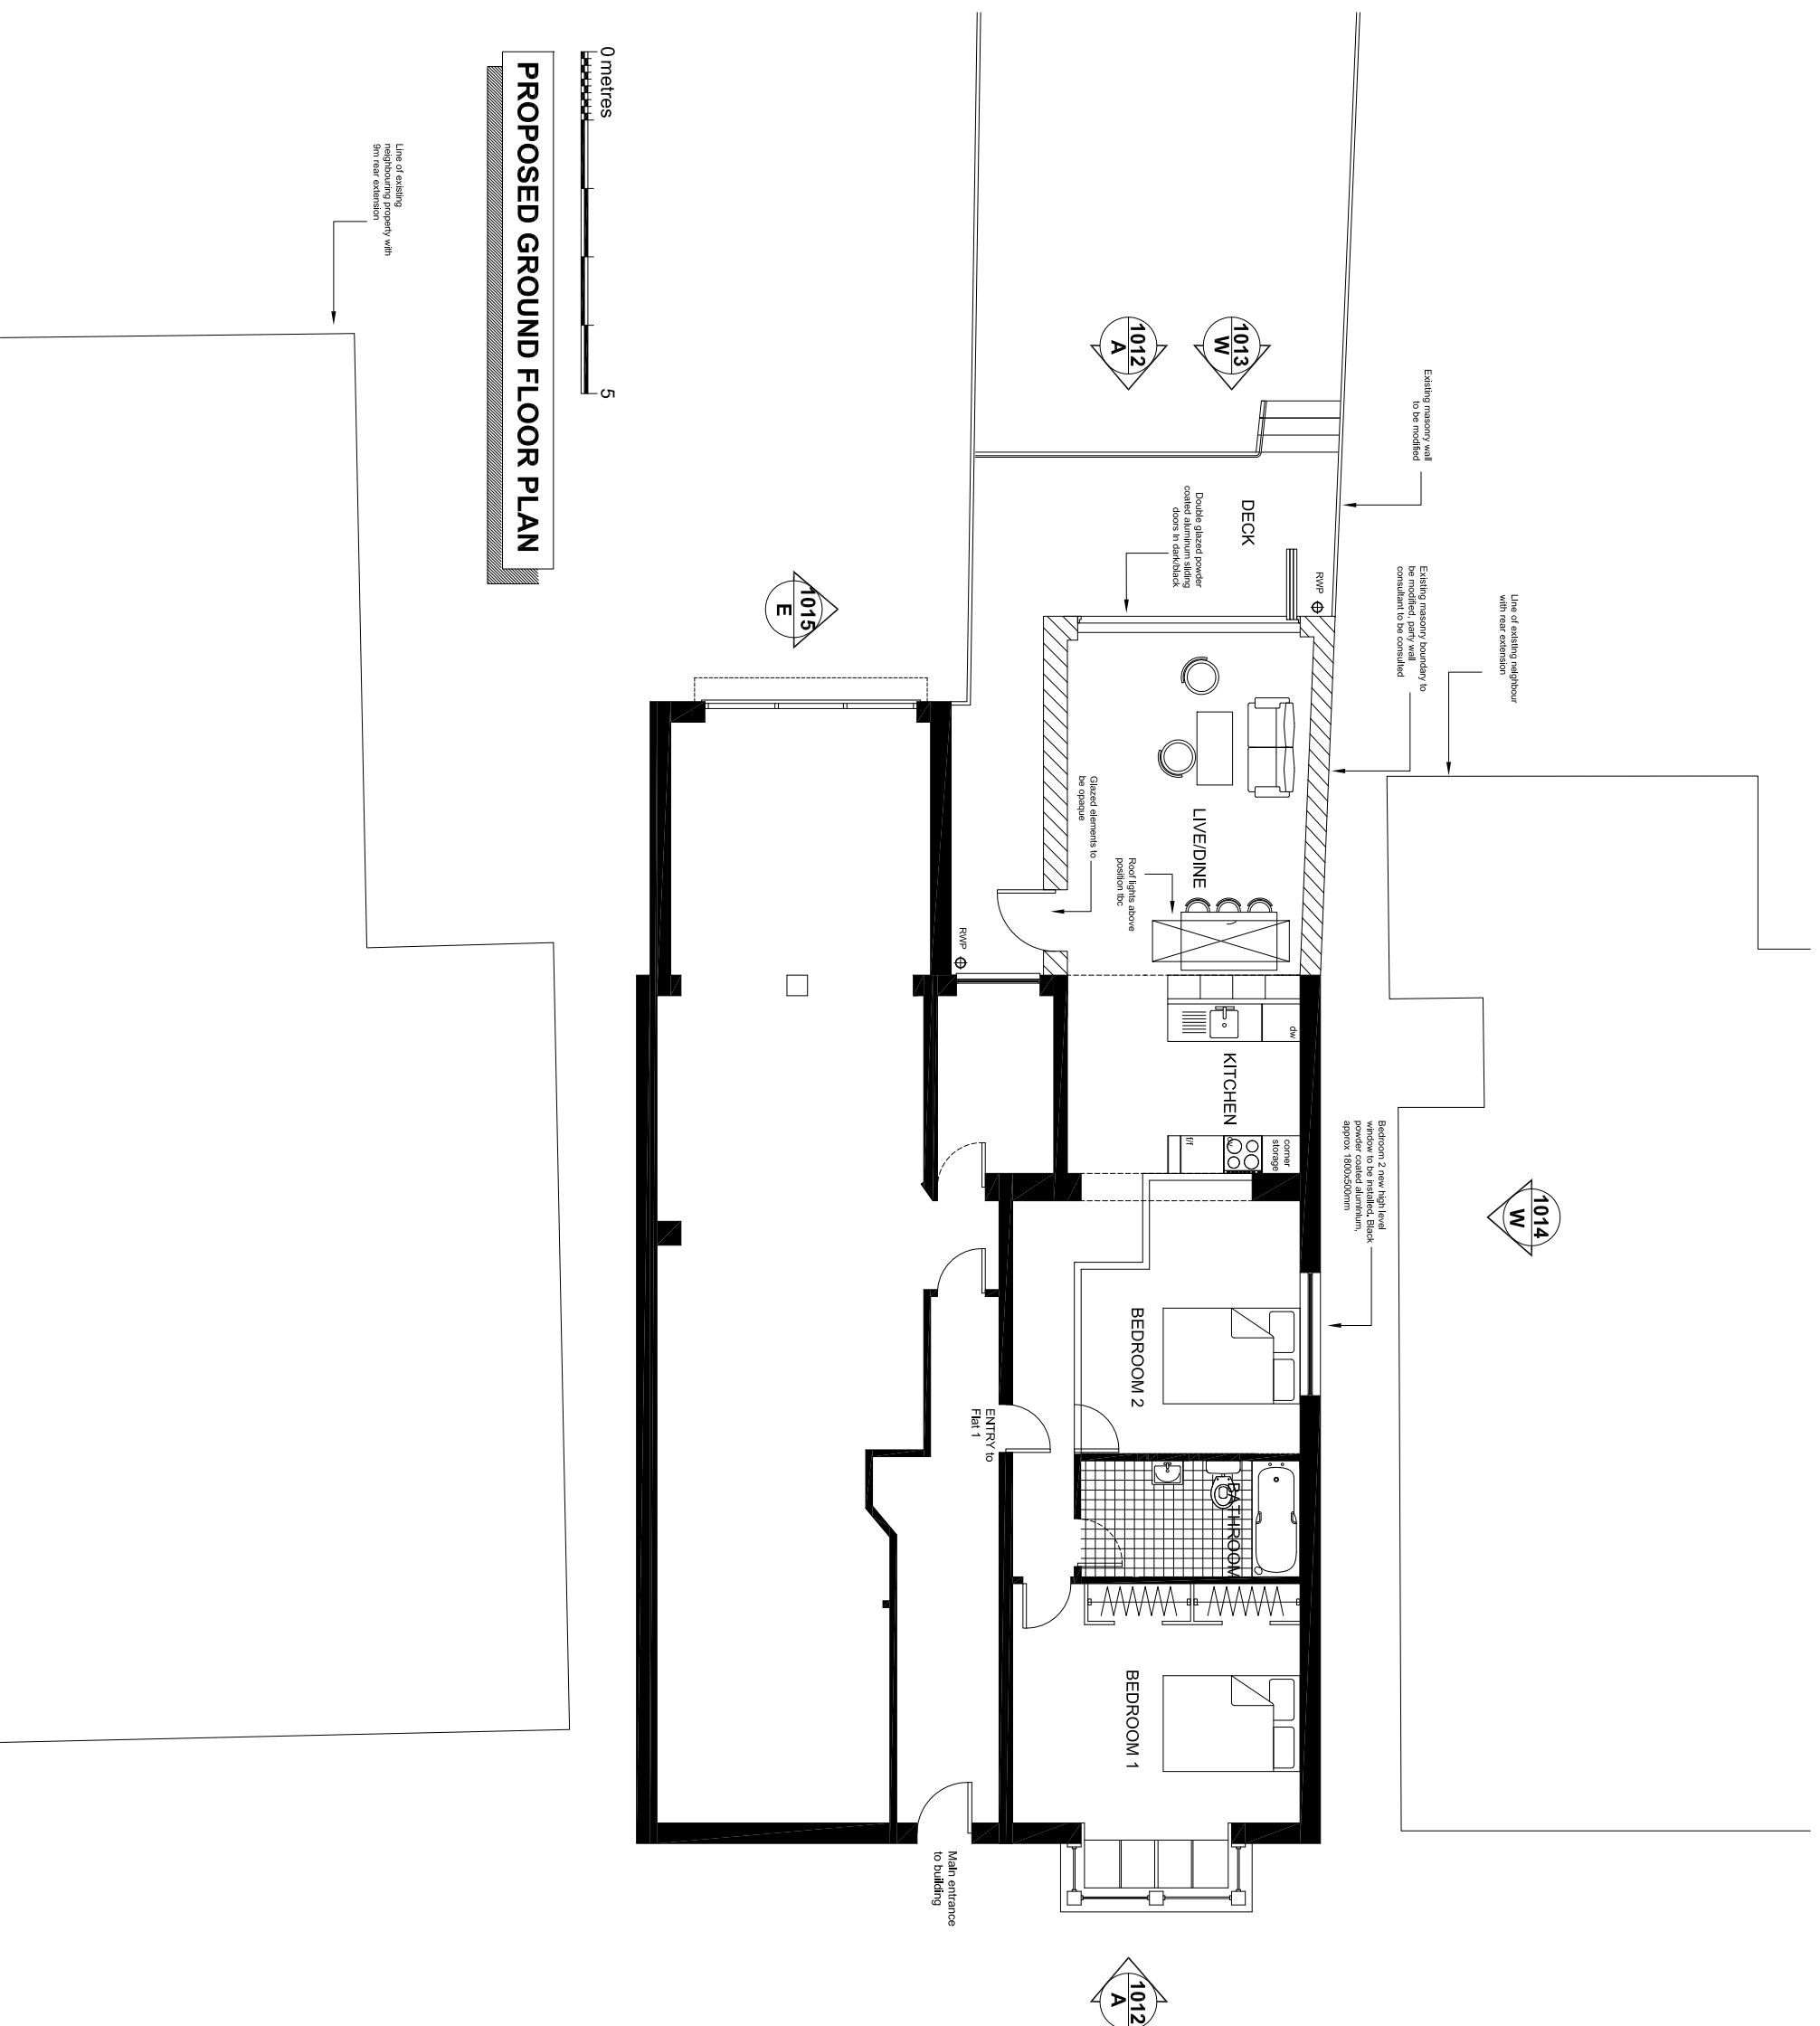

**PROPOSED GROUND FLOOR PLAN**



Line of existing neighbouring property with 9m rear extension