



Ordnance Survey Superplan Data

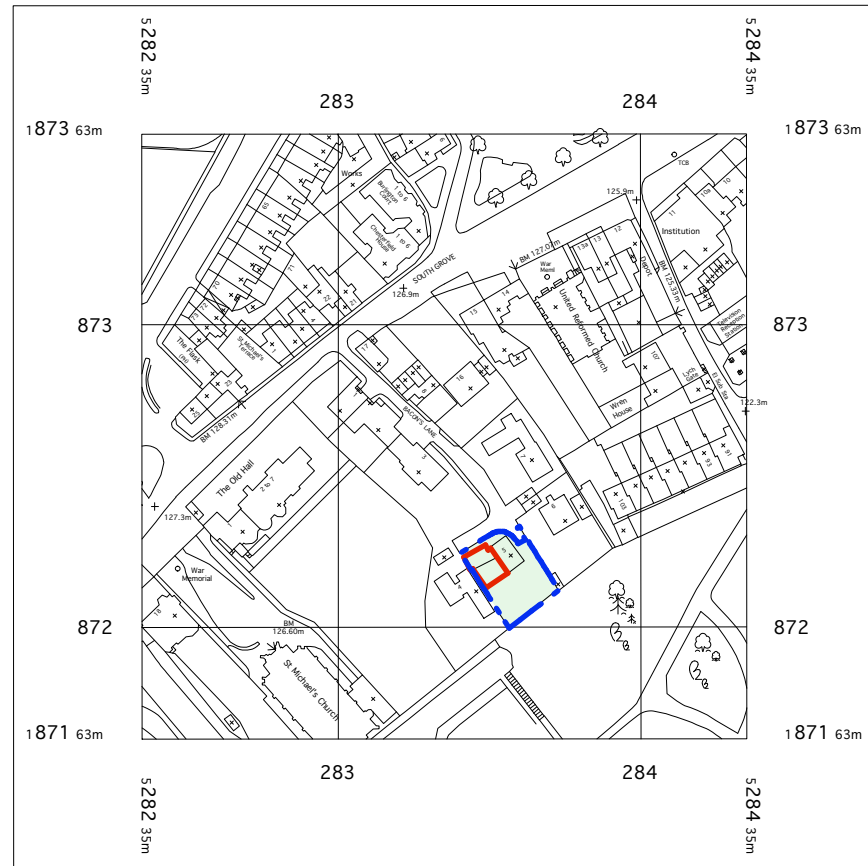

© Crown Copyright
 Reproduction in whole or in part is prohibited
 without the prior permission of Ordnance Survey.
 Serial Number : 01998600
 Supplied By : Gormans

01 OS LOCATION PLAN
 1:2500

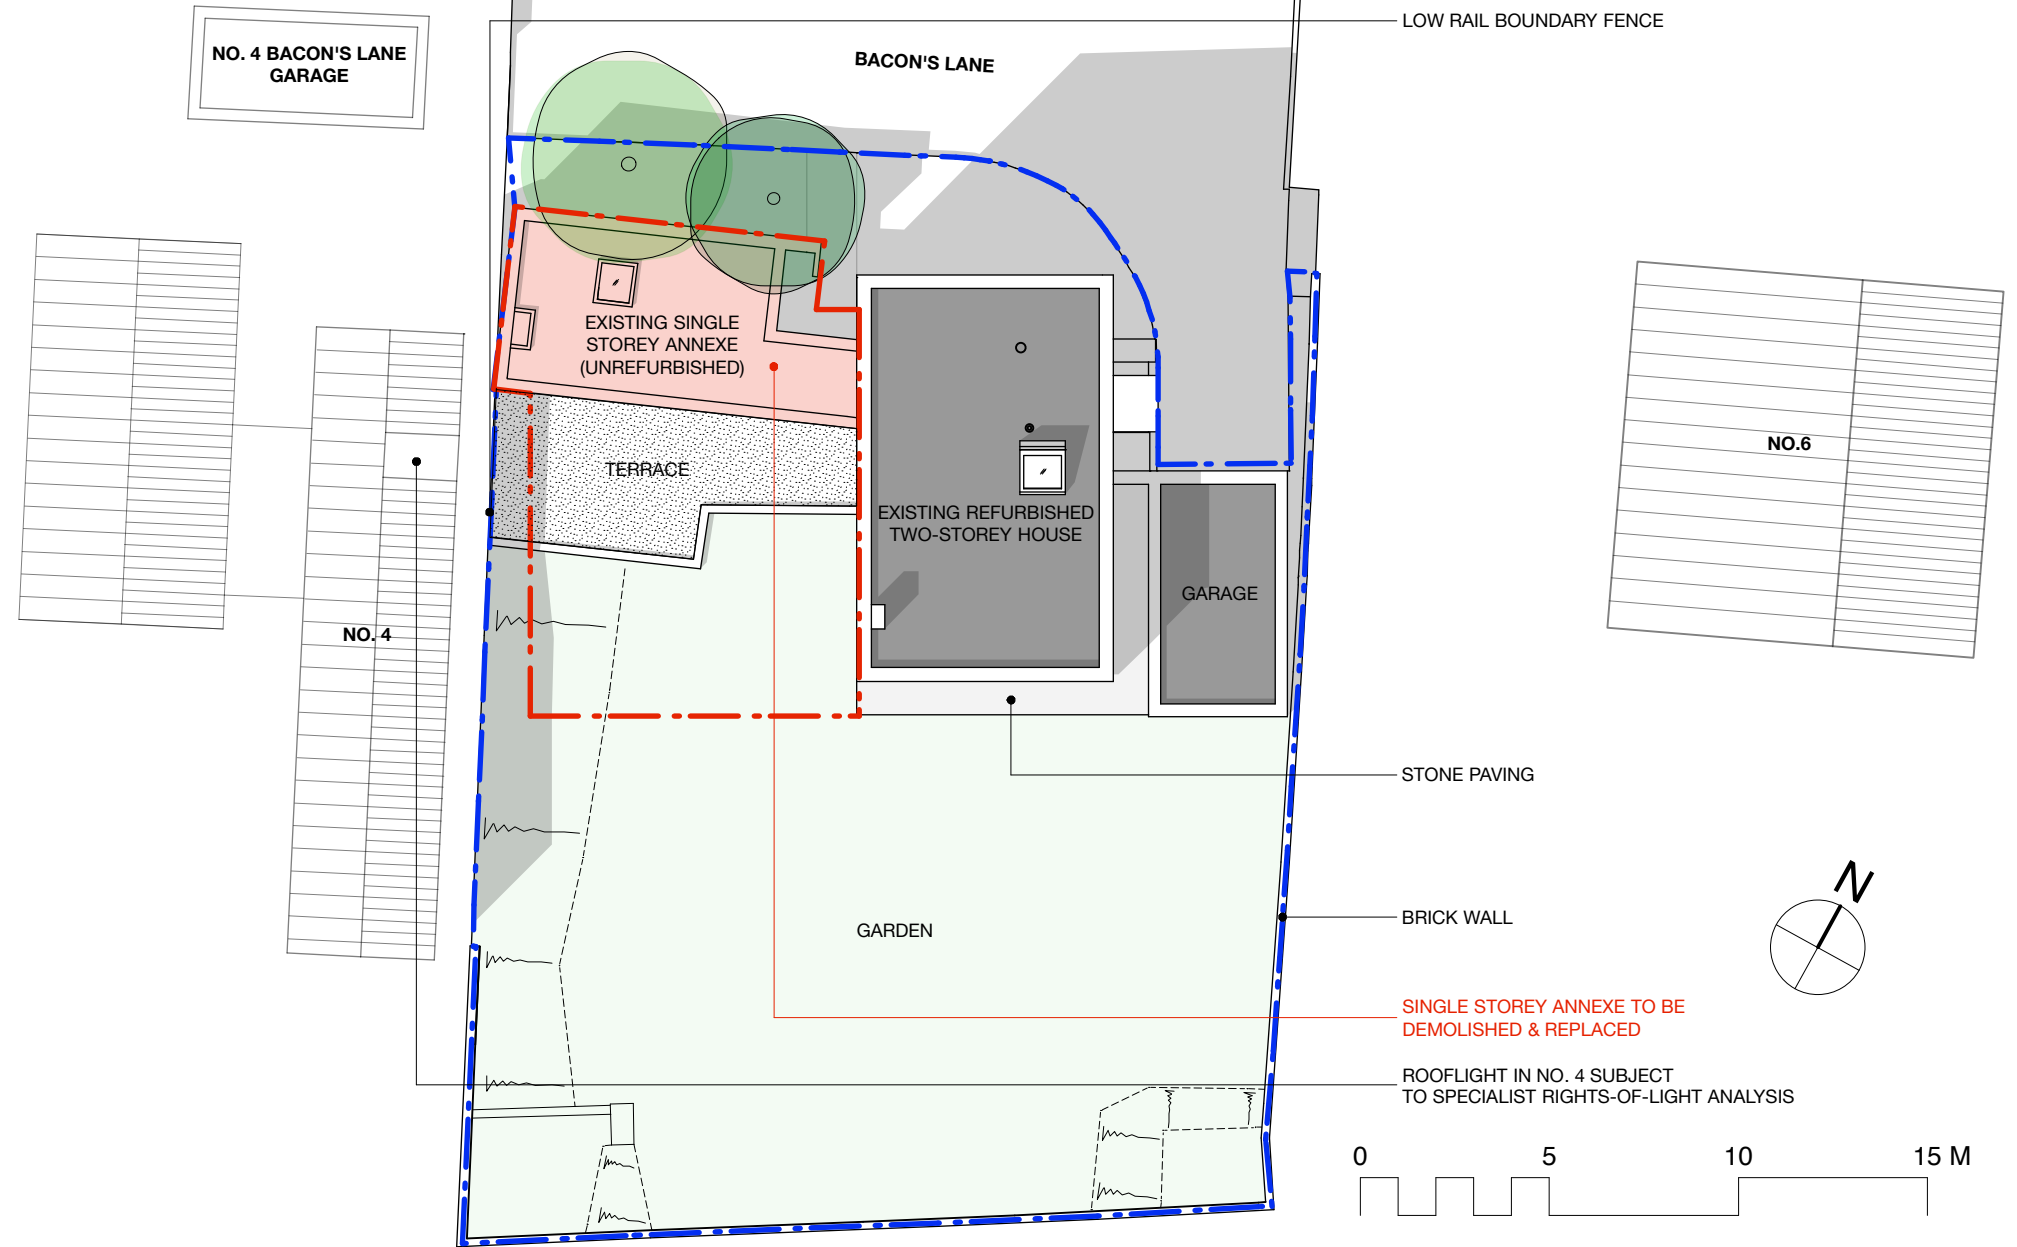

02 EXISTING LAYOUT & ROOF PLAN
 1:200

The contractor is responsible for checking dimensions, tolerances and references.
 Verify any discrepancies with the Architect before proceeding with the works.
 Where an item is covered by drawings to different scales the larger scale drawing is to be worked to.
 Do not scale drawing. Figured dimensions to be worked to in all cases.

KEY: - - - - PROPOSED DEVELOPMENT SITE
- - - - LAND OWNED BY APPLICANT

STATUS: PLANNING
SCALE: 1:2500 & 1:200
DATE: APRIL 2017

DRAWING NO: 1212-PP-100
TITLE: OS LOCATION PLAN
 EXISTING LAYOUT + ROOF PLAN
PROJECT: PROPOSED EXTENSION TO
 5 BACON'S LANE, N6 6BL

jpa john pardey architects
 Beck Farm Studio St Leonards Road
 East End Lymington Hampshire SO41 5SR
 www.johnpardeyarchitects.com 01590 626465