
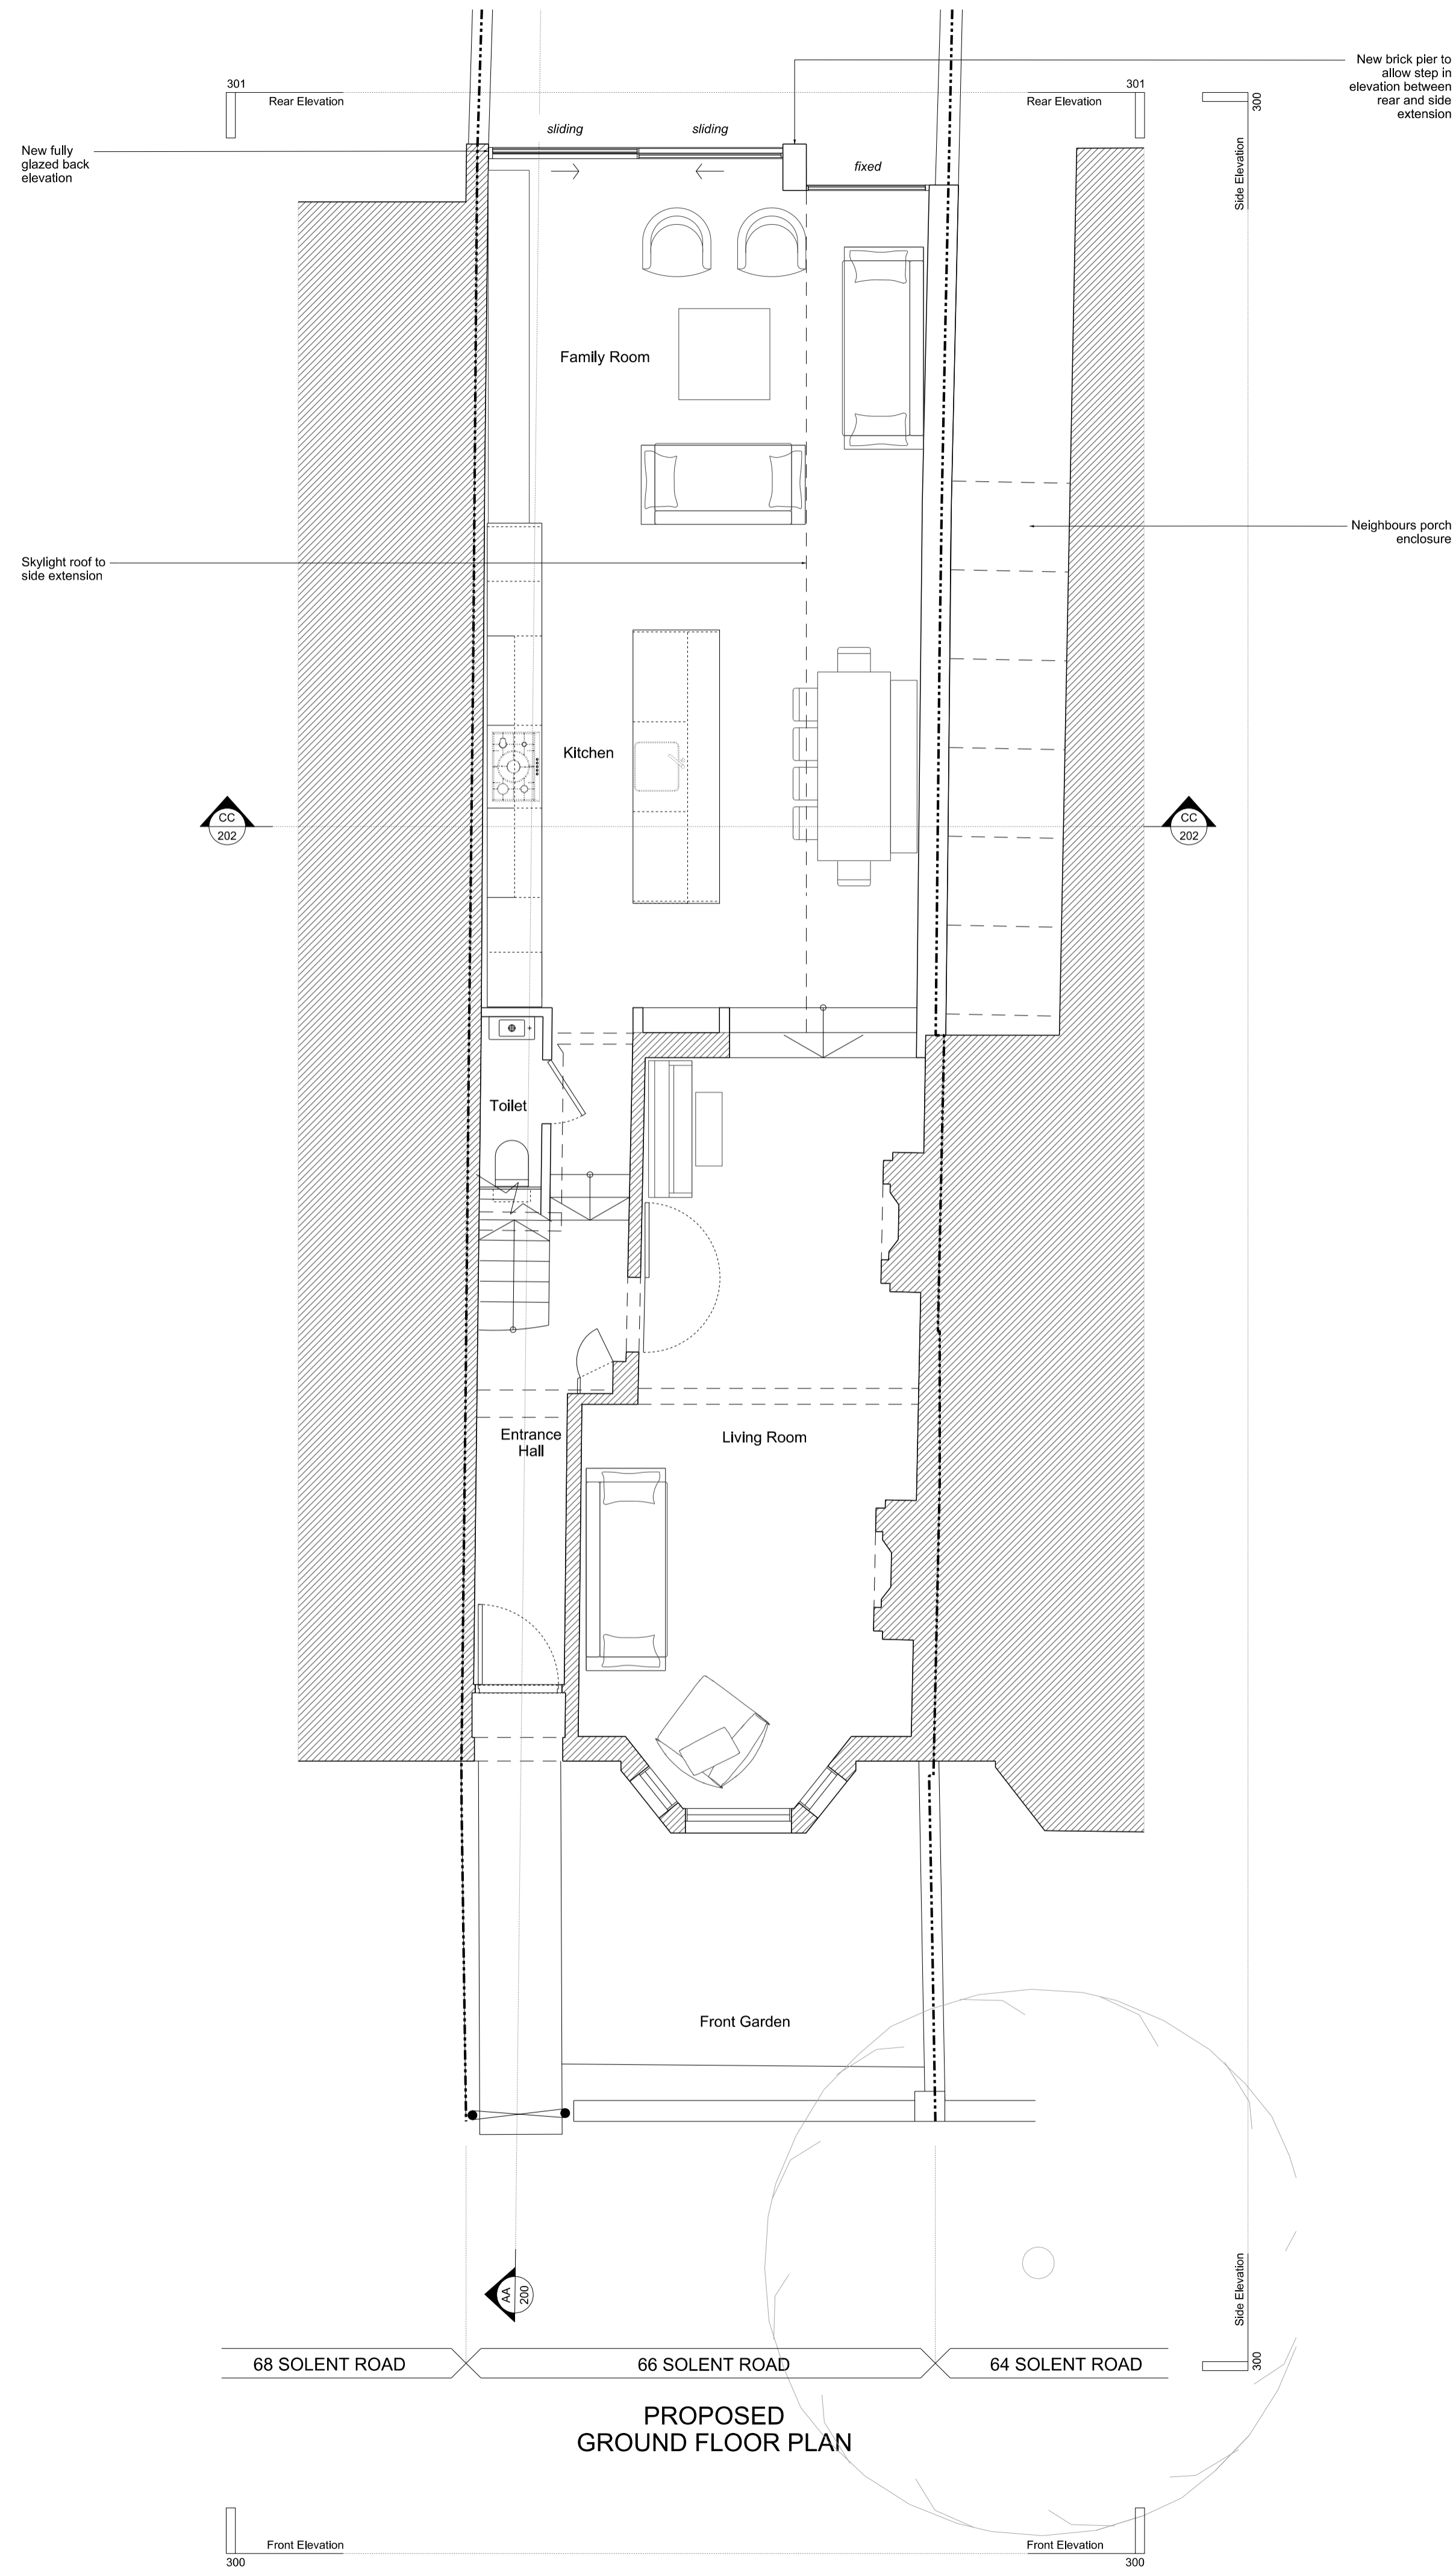


- Key**
- Site Boundary
 - Existing structure
 - Proposed structure
 - Fabric to be demolished

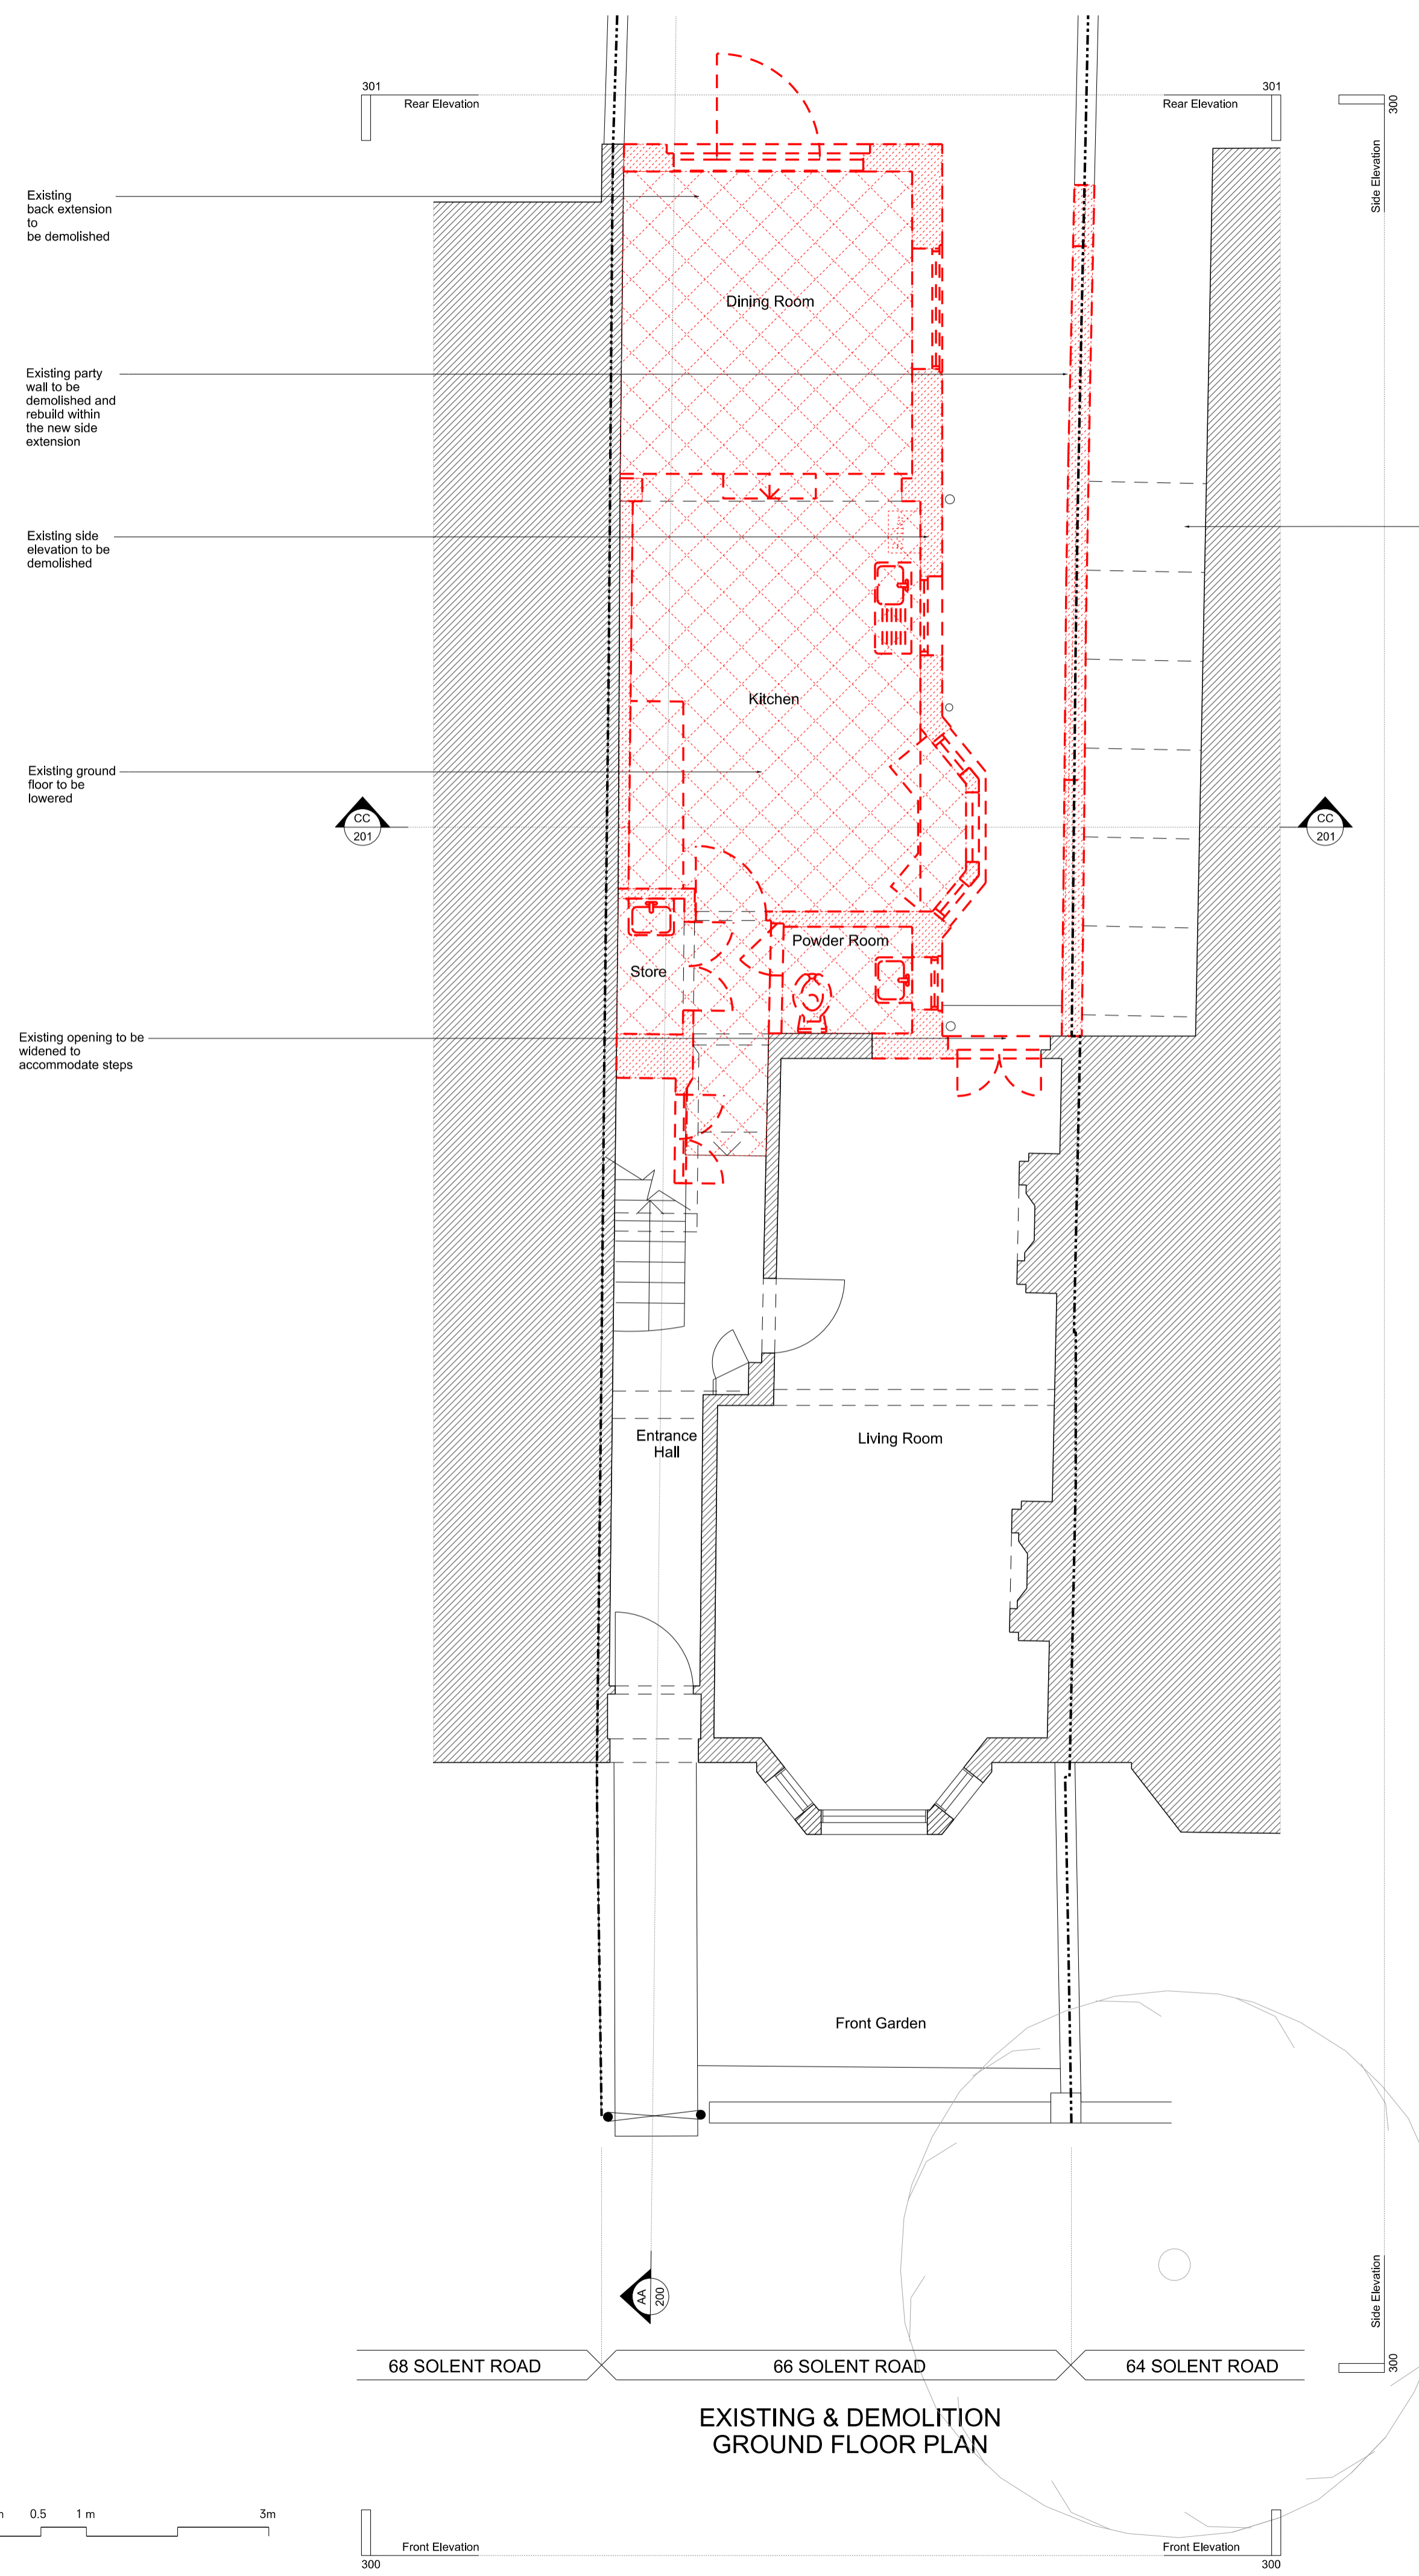

PLANNING

P1	23.02.17	Issued for Planning
Rev	Date	Description
Project 66 Solent Road		
Project No 16010		
Client Derek & Suki Bracken		
Date August 2016		
Scale 1:50@A1 / 1:100@A3		
Drawing Title: Ground Floor Plan		
Drawing No.	P_101	Rev. P1
Drawn RC	Approved BC	Signed