

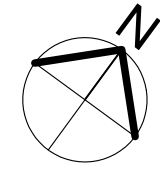


R
15
14
13
12
11
10
9
8
7
6
5
4
3
2
1
G

ROOF LEVEL TOP 22.820
TOP OF RC SLAB AS PER PLANNING DRAWING
TOP OF PARAPET COPPING AS PER PLANNING DRAWING
FIFTEENTH FLOOR FFL 69.030
FOURTEENTH FLOOR FFL 65.653
THIRTEENTH FLOOR FFL 62.638
TWELFTH FLOOR FFL 59.560
ELEVENTH FLOOR FFL 56.610
TENTH FLOOR FFL 53.640
NINTH FLOOR FFL 50.670
EIGHTH FLOOR FFL 47.680
SEVENTH FLOOR FFL 44.720
SIXTH FLOOR FFL 41.750
FIFTH FLOOR FFL 38.770
FOURTH FLOOR FFL 35.800
THIRD FLOOR FFL 32.840
SECOND FLOOR FFL 29.870
FIRST FLOOR FFL 25.550
GROUND FLOOR FFL 22.365

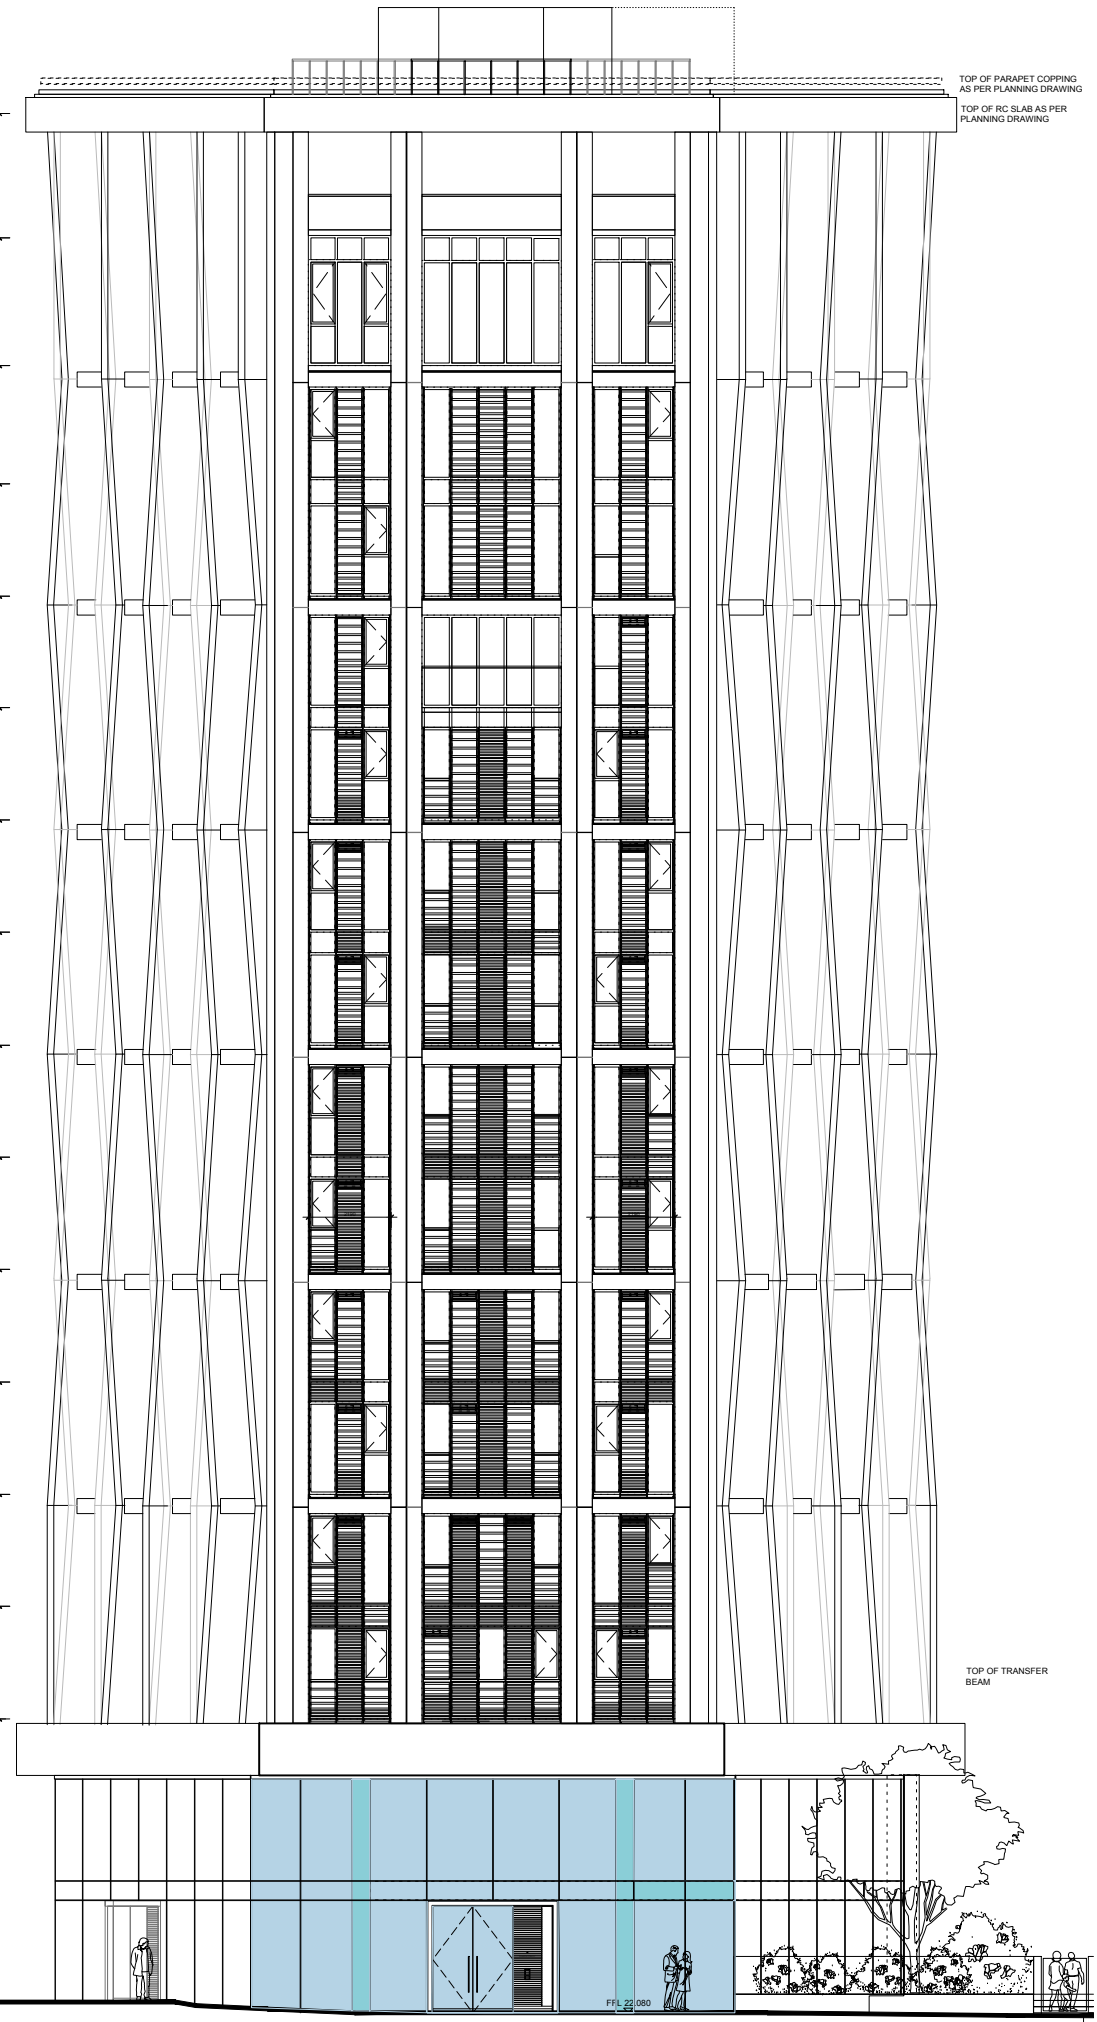

NEWTON STREET

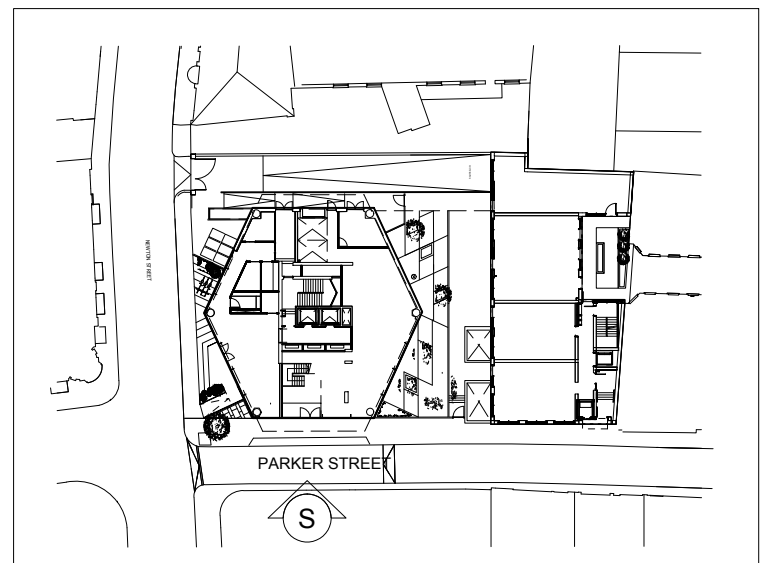


SITE PLAN

KEY:

- OPAQUE GLAZED WINDOWS
- RENDERED BLOCKWORK WALL
- GREEN WALL CONSTRUCTION
- CLEAR DOUBLE GLAZING IN CURTAIN WALL SYSTEM
- CURTAIN WALLING WITH OBSCURE CERAMIC GLASS SPANDRELS TO MASK STRUCTURE BEHIND
- ANODISED ALUMINIUM CLADDING PANELS AS PREVIOUSLY APPROVED

NOTE: ELEVATIONS HAVE BEEN AMENDED TO CORRESPOND WITH THE LATEST PLANS

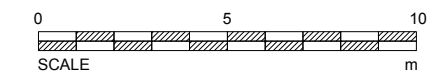

Client: BNP Paribas		
Job: PARKER TOWER 43-49 Parker St London WC2B 5PS		
Drawing Title.: Proposed South Elevation		
Issue Date: April 2017	Scale: Scale 1:200 @A3	Drawn:

MOXLEY ARCHITECTS LTD	
47 Clapham High St, London SW4 7TL Tel: 020-7720-8968 Fax: 020-7627-2533 info@moxley.co.uk	
Drwg No.: 768.1-4.001 A	
File Ref.: 769 / Planning	