



NOTES :

- Existing building fabric - original
- Existing internal partitioning - secondary
- ↕ Prior reference
- Internal item to be removed
- Heat detector
- Mechanical Vent
- Note: The original built fabric will remain untouched
- All alterations made are to be internal with no alterations to the external facade proposed.
- This drawing is to support the application for listed building consent.

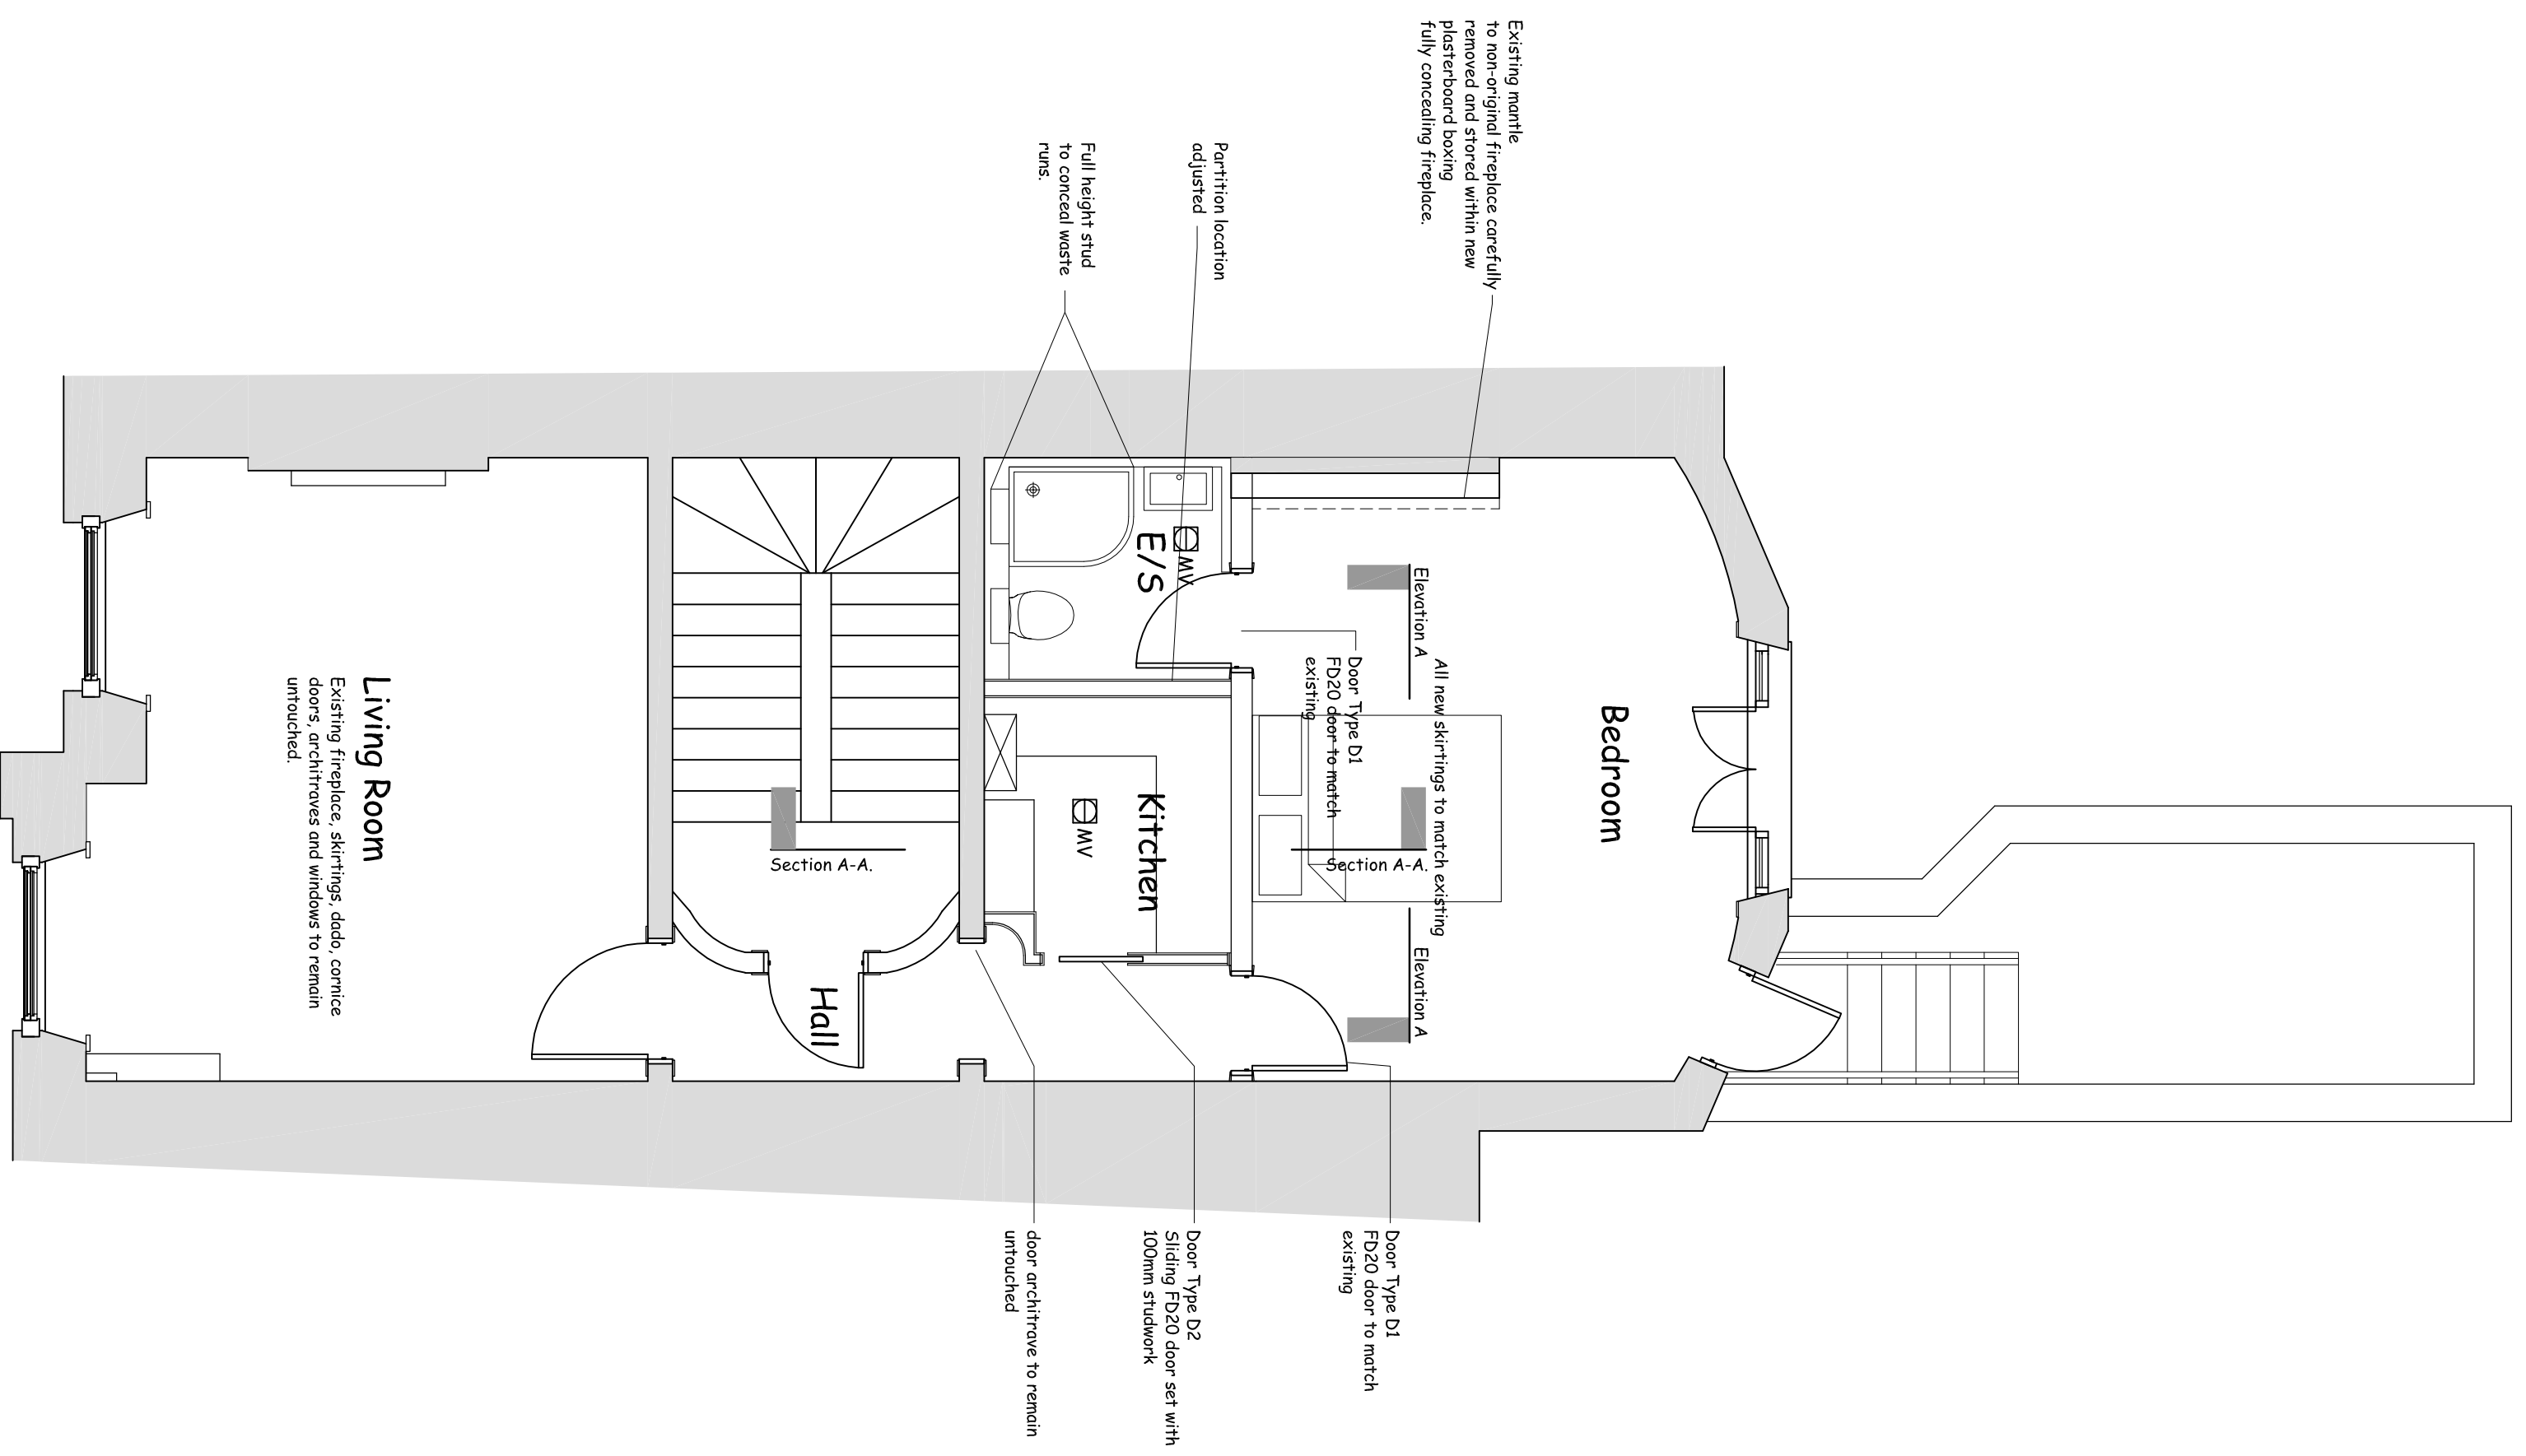

PROPOSED FLOOR PLAN
REFER TO DRAWING 370 / 10 FOR SPECIFIC DOOR DETAILS

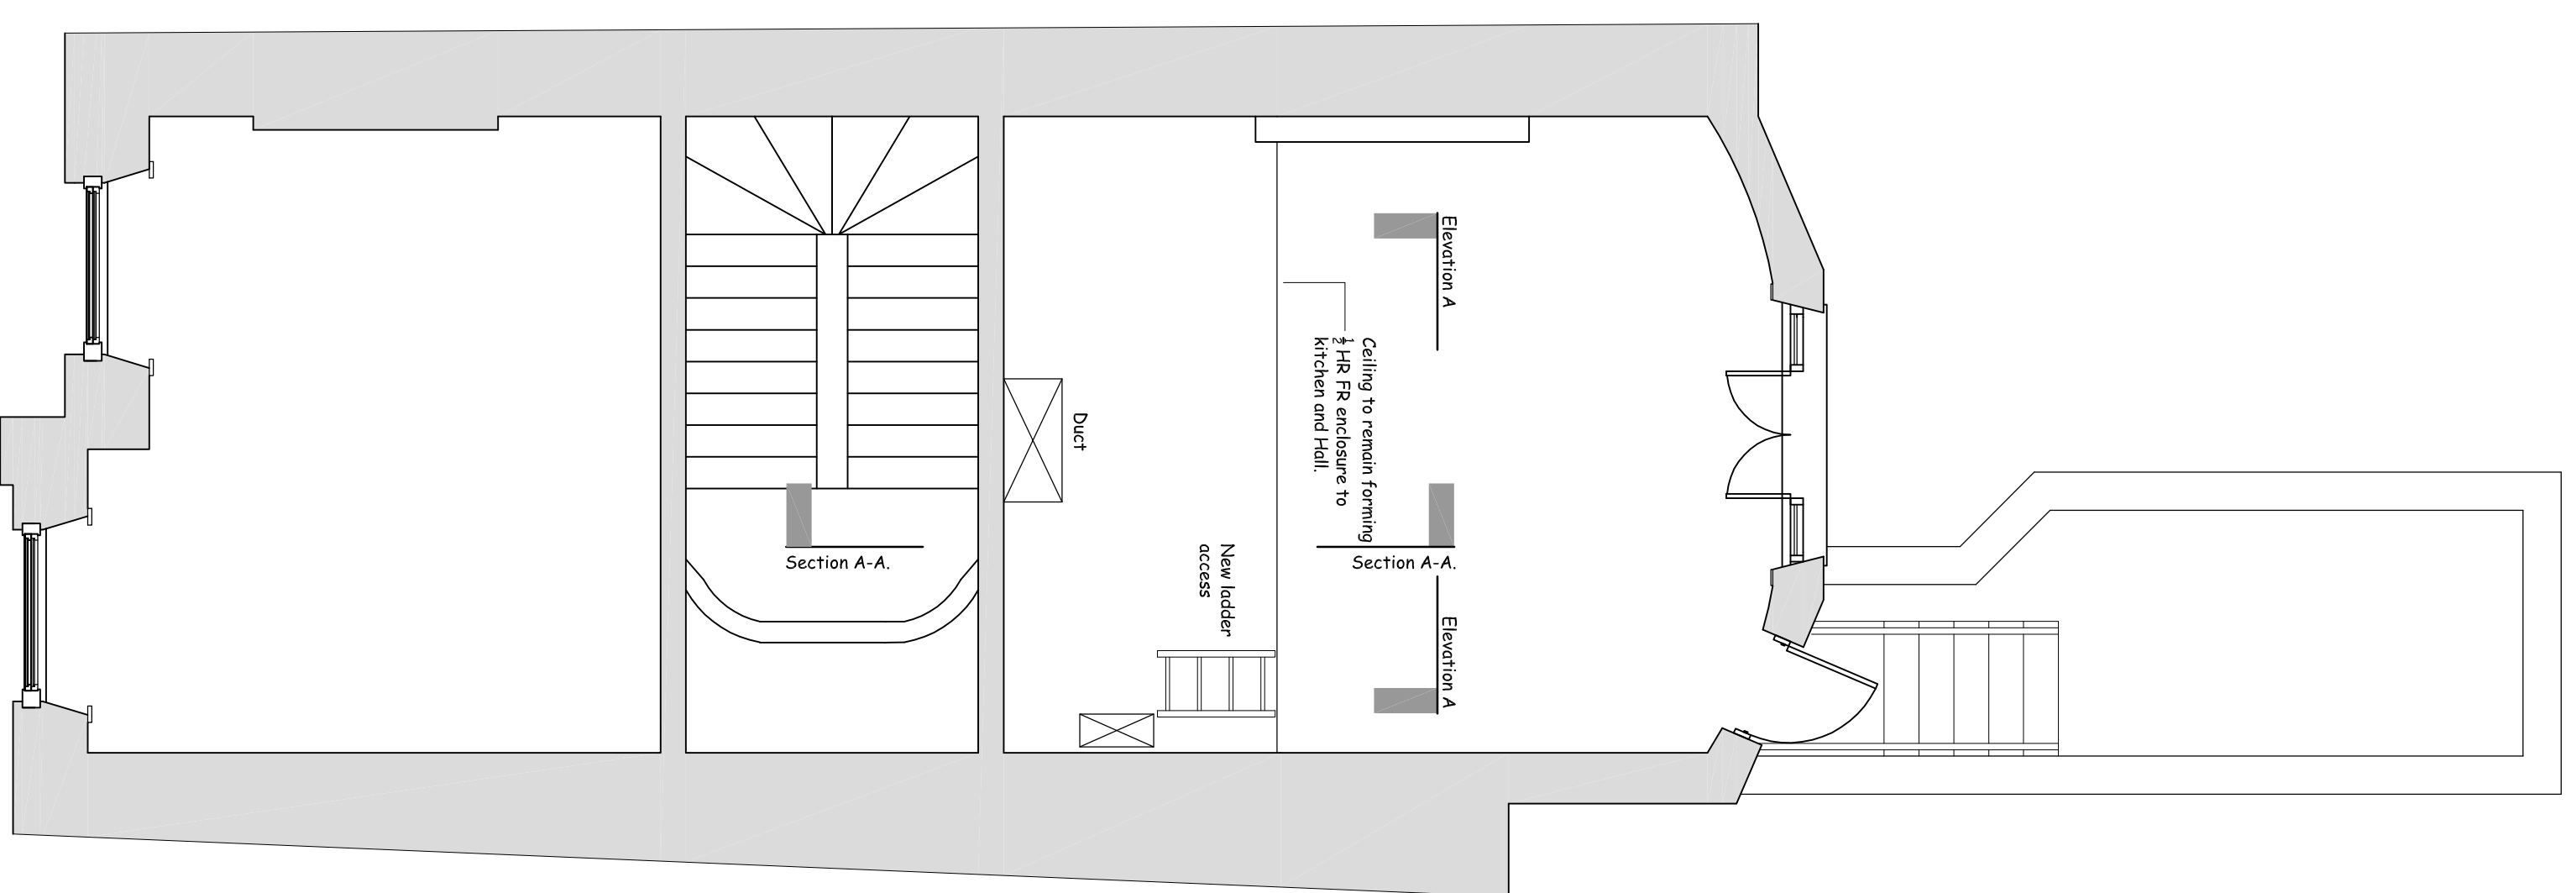

PROPOSED UPPER CEILING STORAGE AREA

Rev	Date	Revision
P6	12.06.17	Door Type references added

Project :
Flat 3
12 Mecklenburgh Sq
London
WC1N 2AD

Drawing Title
Proposed plans



design and technical management
 67a High Street
 Batterham
 BUCKS

Drawn : R.F	Scale: 1:90 @ A1	Date : Nov 2016
----------------	---------------------	--------------------

Drawing No. : 370-02	Rev : P6
-------------------------	-------------