



PLAN ON END-FRAME.

BASEPLATE FIXING DETAIL

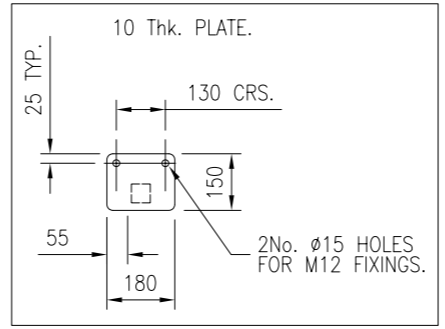


NOTES:

1. ALL DIMENSIONS ARE IN MILLIMETRES UNLESS NOTED OTHERWISE.
2. ALL DIMENSIONS ETC. ARE NOMINAL.
3. 75MM X 75MM X 3MM BOX SECTION CONSTRUCTION.
4. 75MM X 50MM X 3MM BOX SECTION IN FILL STEELWORK.
5. CARBON STEEL TO BS EN 10025:1993 S275.
6. HOT-DIP GALVANISE TO BS EN 1461 (1999).
7. POLYESTER POWDER COATED - RAL TBC.
8. 5MM PETG UV2 PANELS ON REAR AND SIDES.

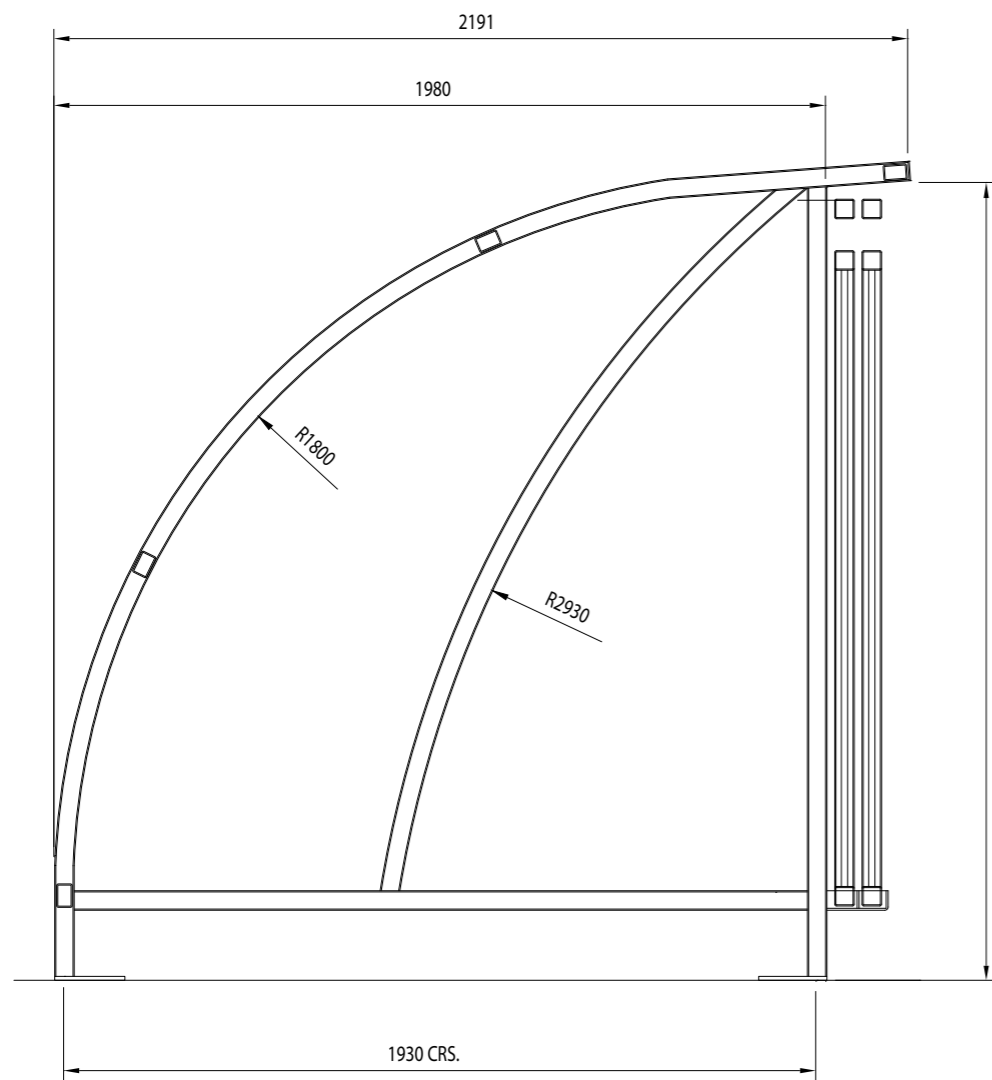

SIDE ELEVATION.

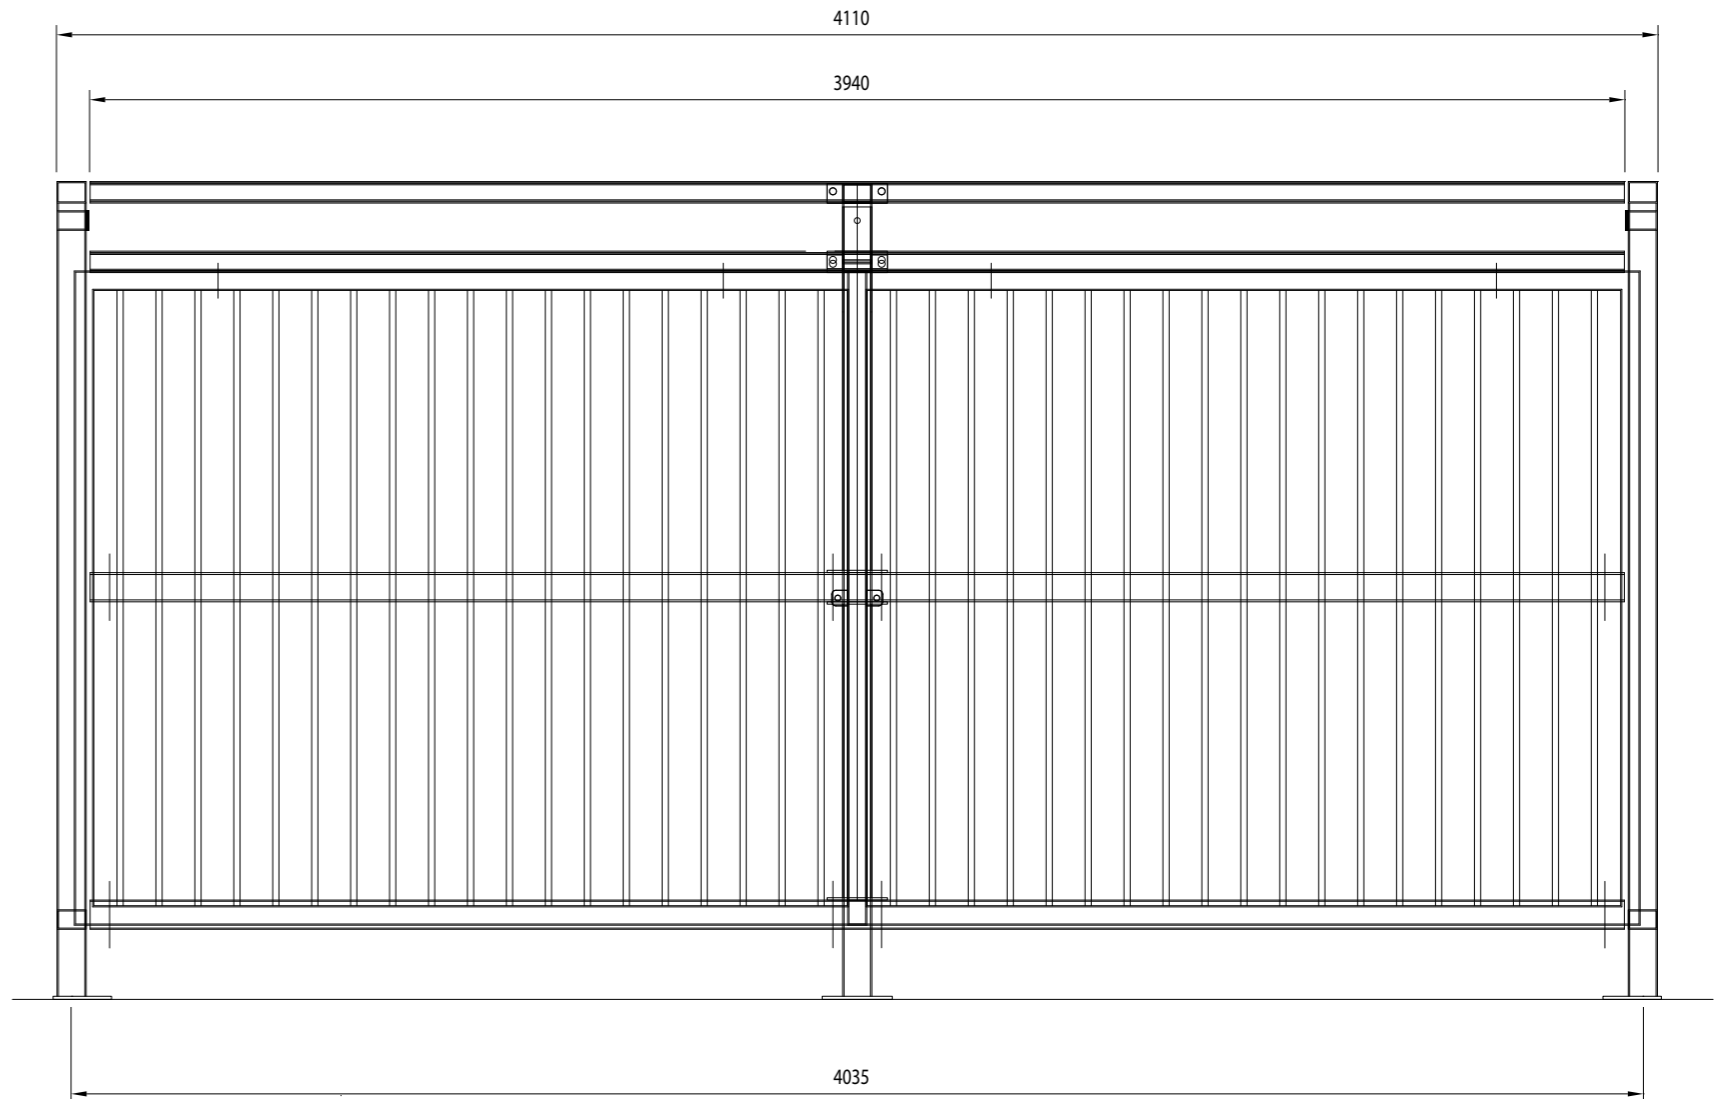

FRONT ELEVATION.

Cycle-Works
8-9 Rodney Road
Portsmouth
Hampshire
PO4 8BF
02392 815 555
info@cycle-works.com

Project		SOLENT CYCLE SHELTER (SLIDING GATES).	
Sheet title		GENERAL ARRANGEMENT.	
Dwg No.	J -1.00 []	scale	1:20 @ A3
date	28/04/16	drawn	M.G.Roberts
chkd	>		

DO NOT SCALE, IF IN DOUBT - ASK
ALL DIMENSIONS ARE TO BE CHECKED ON SITE.
WITH ALLOWANCES FOR VARIATIONS DUE TO
NORMAL MANUFACTURING TOLERANCES.
DRAWING ERRORS OR OMISSIONS ARE TO BE
REPORTED AND CHECKED WITH THE DESIGN OFFICE.
NONE OF THE WORK CONTENT SHOWN
IN THIS DRAWING FOR ANY COMPANY
MAY PROCEED UNTIL APPROVED COPIES
ARE DISTRIBUTED AND CLEARLY MARKED
"ISSUED FOR CONSTRUCTION"
THIS DRAWING AND ITS CONTENTS ARE COPYRIGHT
AND NO PORTION SHOULD BE COPIED OR REPRODUCED
WITHOUT THE WRITTEN CONSENT OF CAD ENGINEERING.

No.	revision	date	by	checked
[A]	>	>	>	>
[B]	>	>	>	>
[C]	>	>	>	>
[D]	>	>	>	>
[E]	>	>	>	>
[F]	>	>	>	>

directory path > job no. J

OK FOR PRODUCTION

SIGNED: _____

DATE: _____