

NOTES:

DO NOT SCALE FROM DRAWING.

ALL DIMENSIONS TO BE CONFIRMED ON SITE.

LOCATION PLAN @ 1:1250



C	A/C cable/pipe riser added. Internal unit locations changed.	24-04-17
B	Extract fan added to W.C.	29-03-17
A	Existing cornice retained. Existing hearth replaced. Pendants changed to strip lights, wall light and socket locations shown.	28-03-17

DRAWING TITLE
**FIRST FLOOR
as Proposed**

ADDRESS
**29 Museum Street
WC1A 1LH**


PROJECT NAME Installation of Roof Plant + Internal Alterations	DATE Jan 2017
	SCALE 1:50 @ A3


CLIENT Alhambra Hotel Ltd	DRAWING NO. 23544-P01C
-------------------------------------	----------------------------------



1 SANDWICH STREET
LONDON WC1H 9PF

Tel: (020) 7391 7100 Fax: (020) 7391 7121

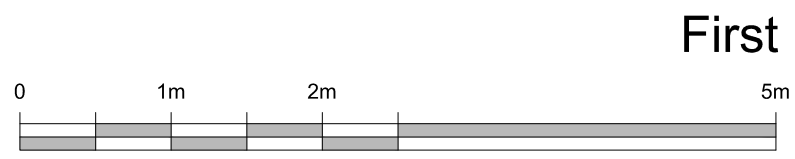

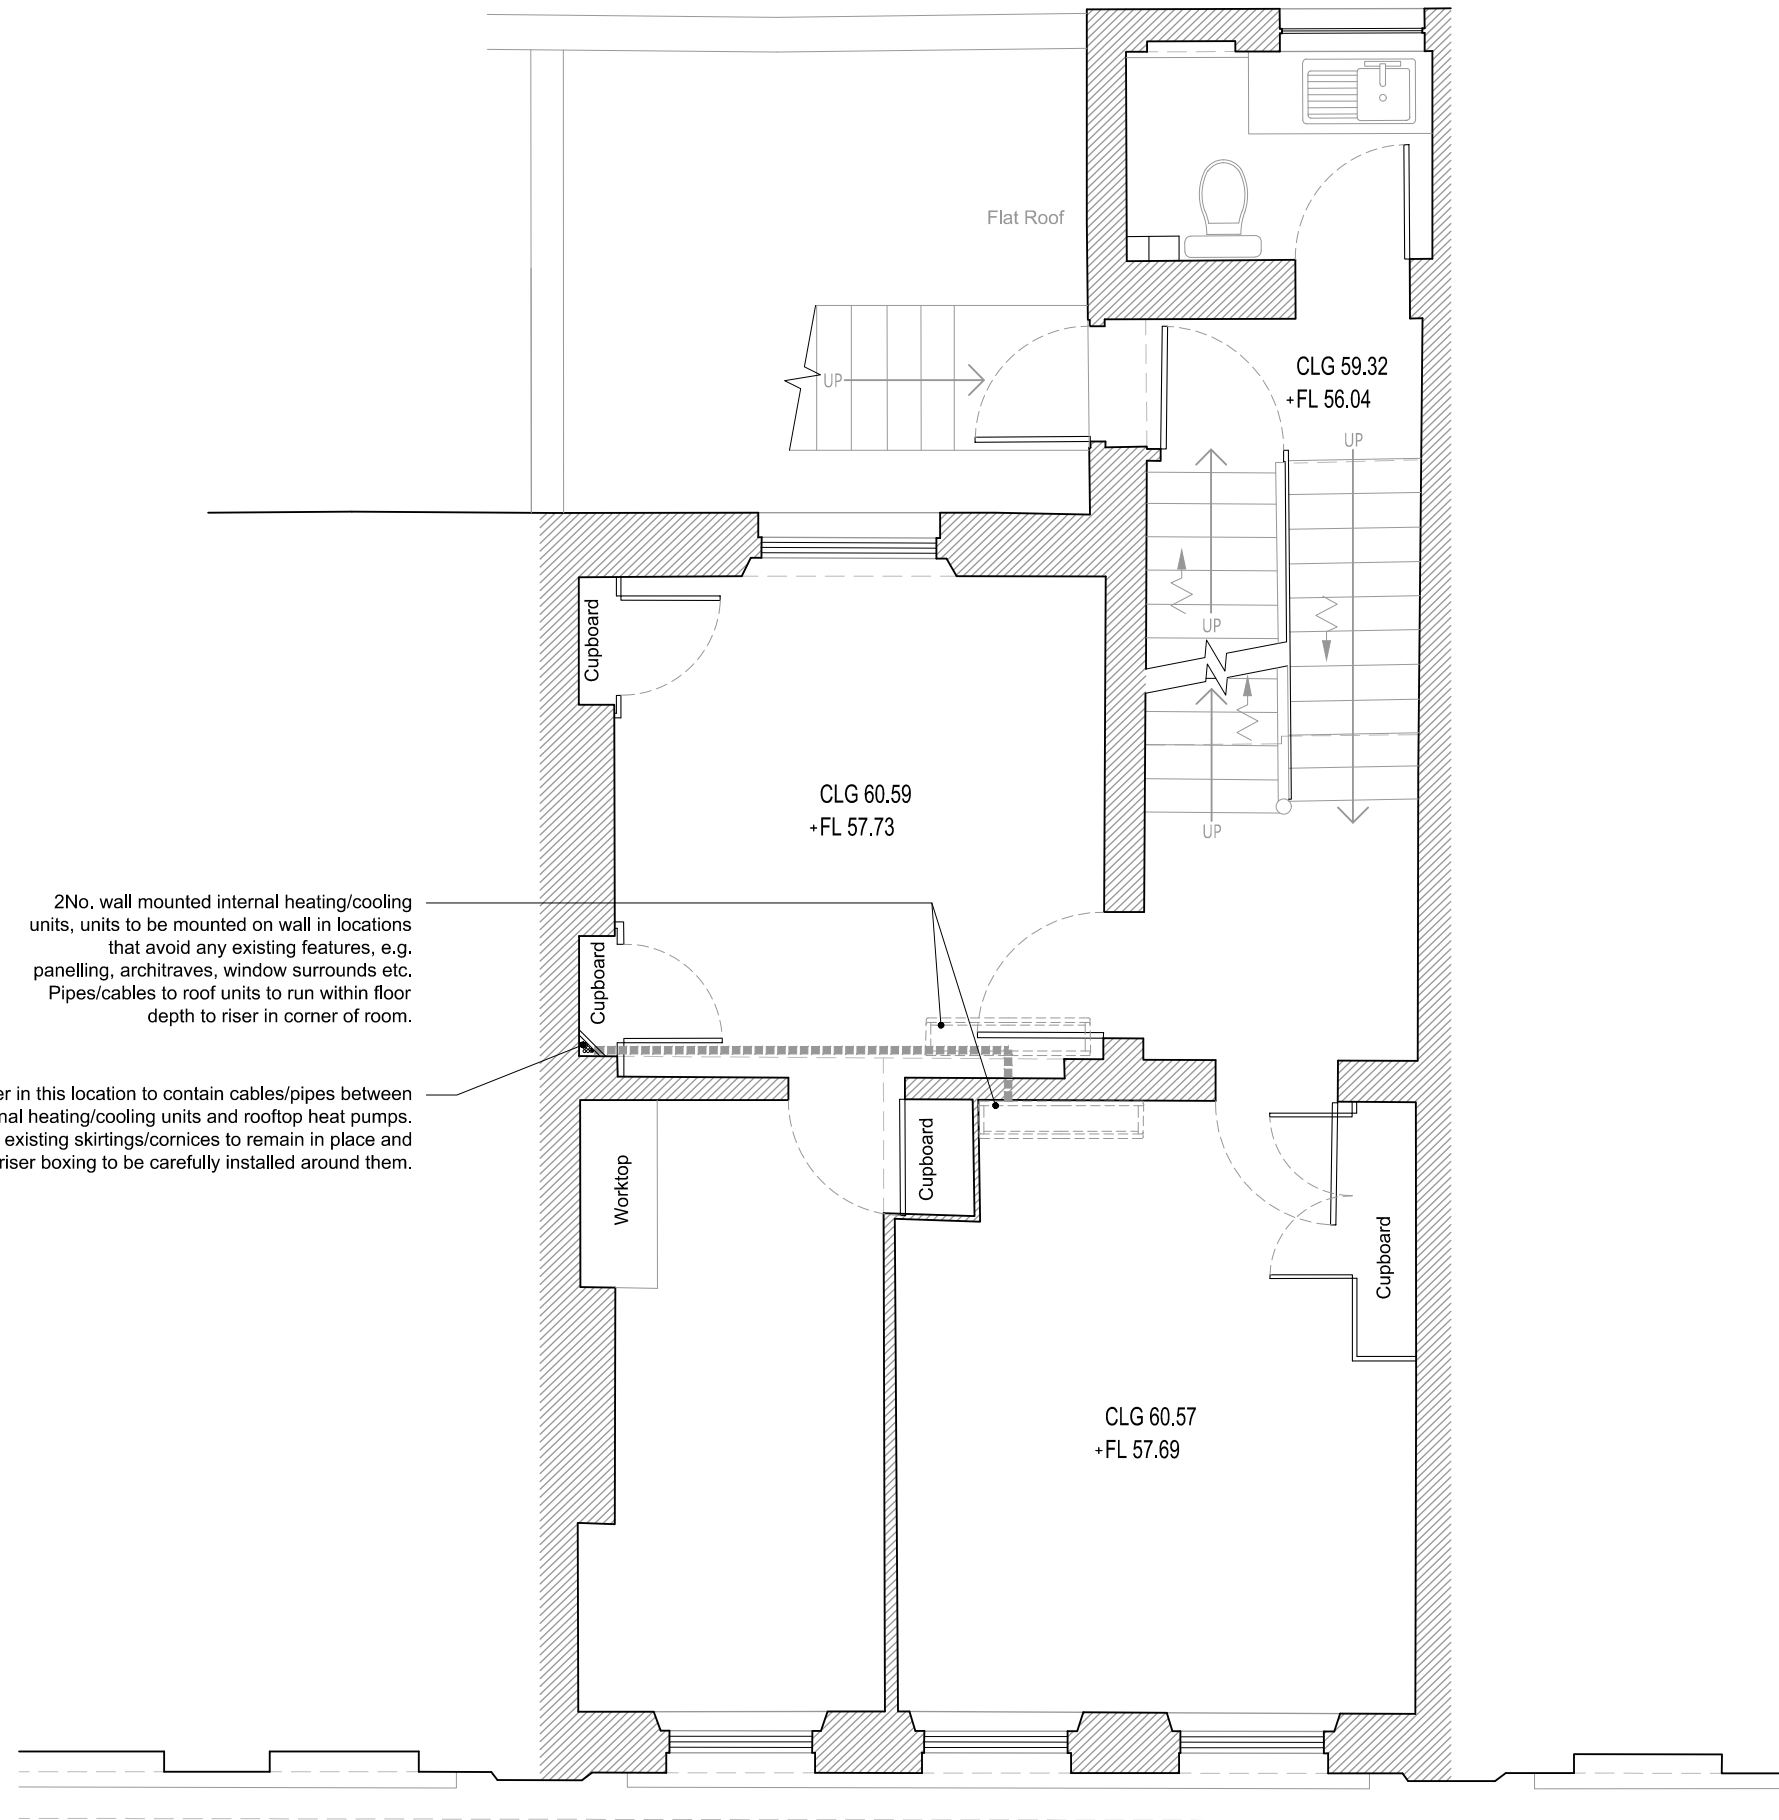

2No. wall mounted internal heating/cooling units, units to be mounted on wall in locations that avoid any existing features, e.g. panelling, architraves, window surrounds etc. Pipes/cables to roof units to run within floor depth to riser in corner of room.

Riser in this location to contain cables/pipes between internal heating/cooling units and rooftop heat pumps. Any existing skirtings/cornices to remain in place and riser boxing to be carefully installed around them.



Second

NOTES:

DO NOT SCALE FROM DRAWING.

ALL DIMENSIONS TO BE CONFIRMED ON SITE.

LOCATION PLAN @ 1:1250

B	A/C cable/pipe riser added. Internal unit locations changed.	24-04-17
A	Existing cornice retained	28-03-17

DRAWING TITLE

**SECOND FLOOR
as Proposed**

ADDRESS


**29 Museum Street
WC1A 1LH**

PROJECT NAME	DATE
Installation of Roof Plant + Internal Alterations	Jan 2017
CLIENT	DRAWING NO.
Alhambra Hotel Ltd	23544- P02B

SCALE
1:50 @ A3

1 SANDWICH STREET
LONDON WC1H 9PF

Tel: (020) 7391 7100 Fax: (020) 7391 7121

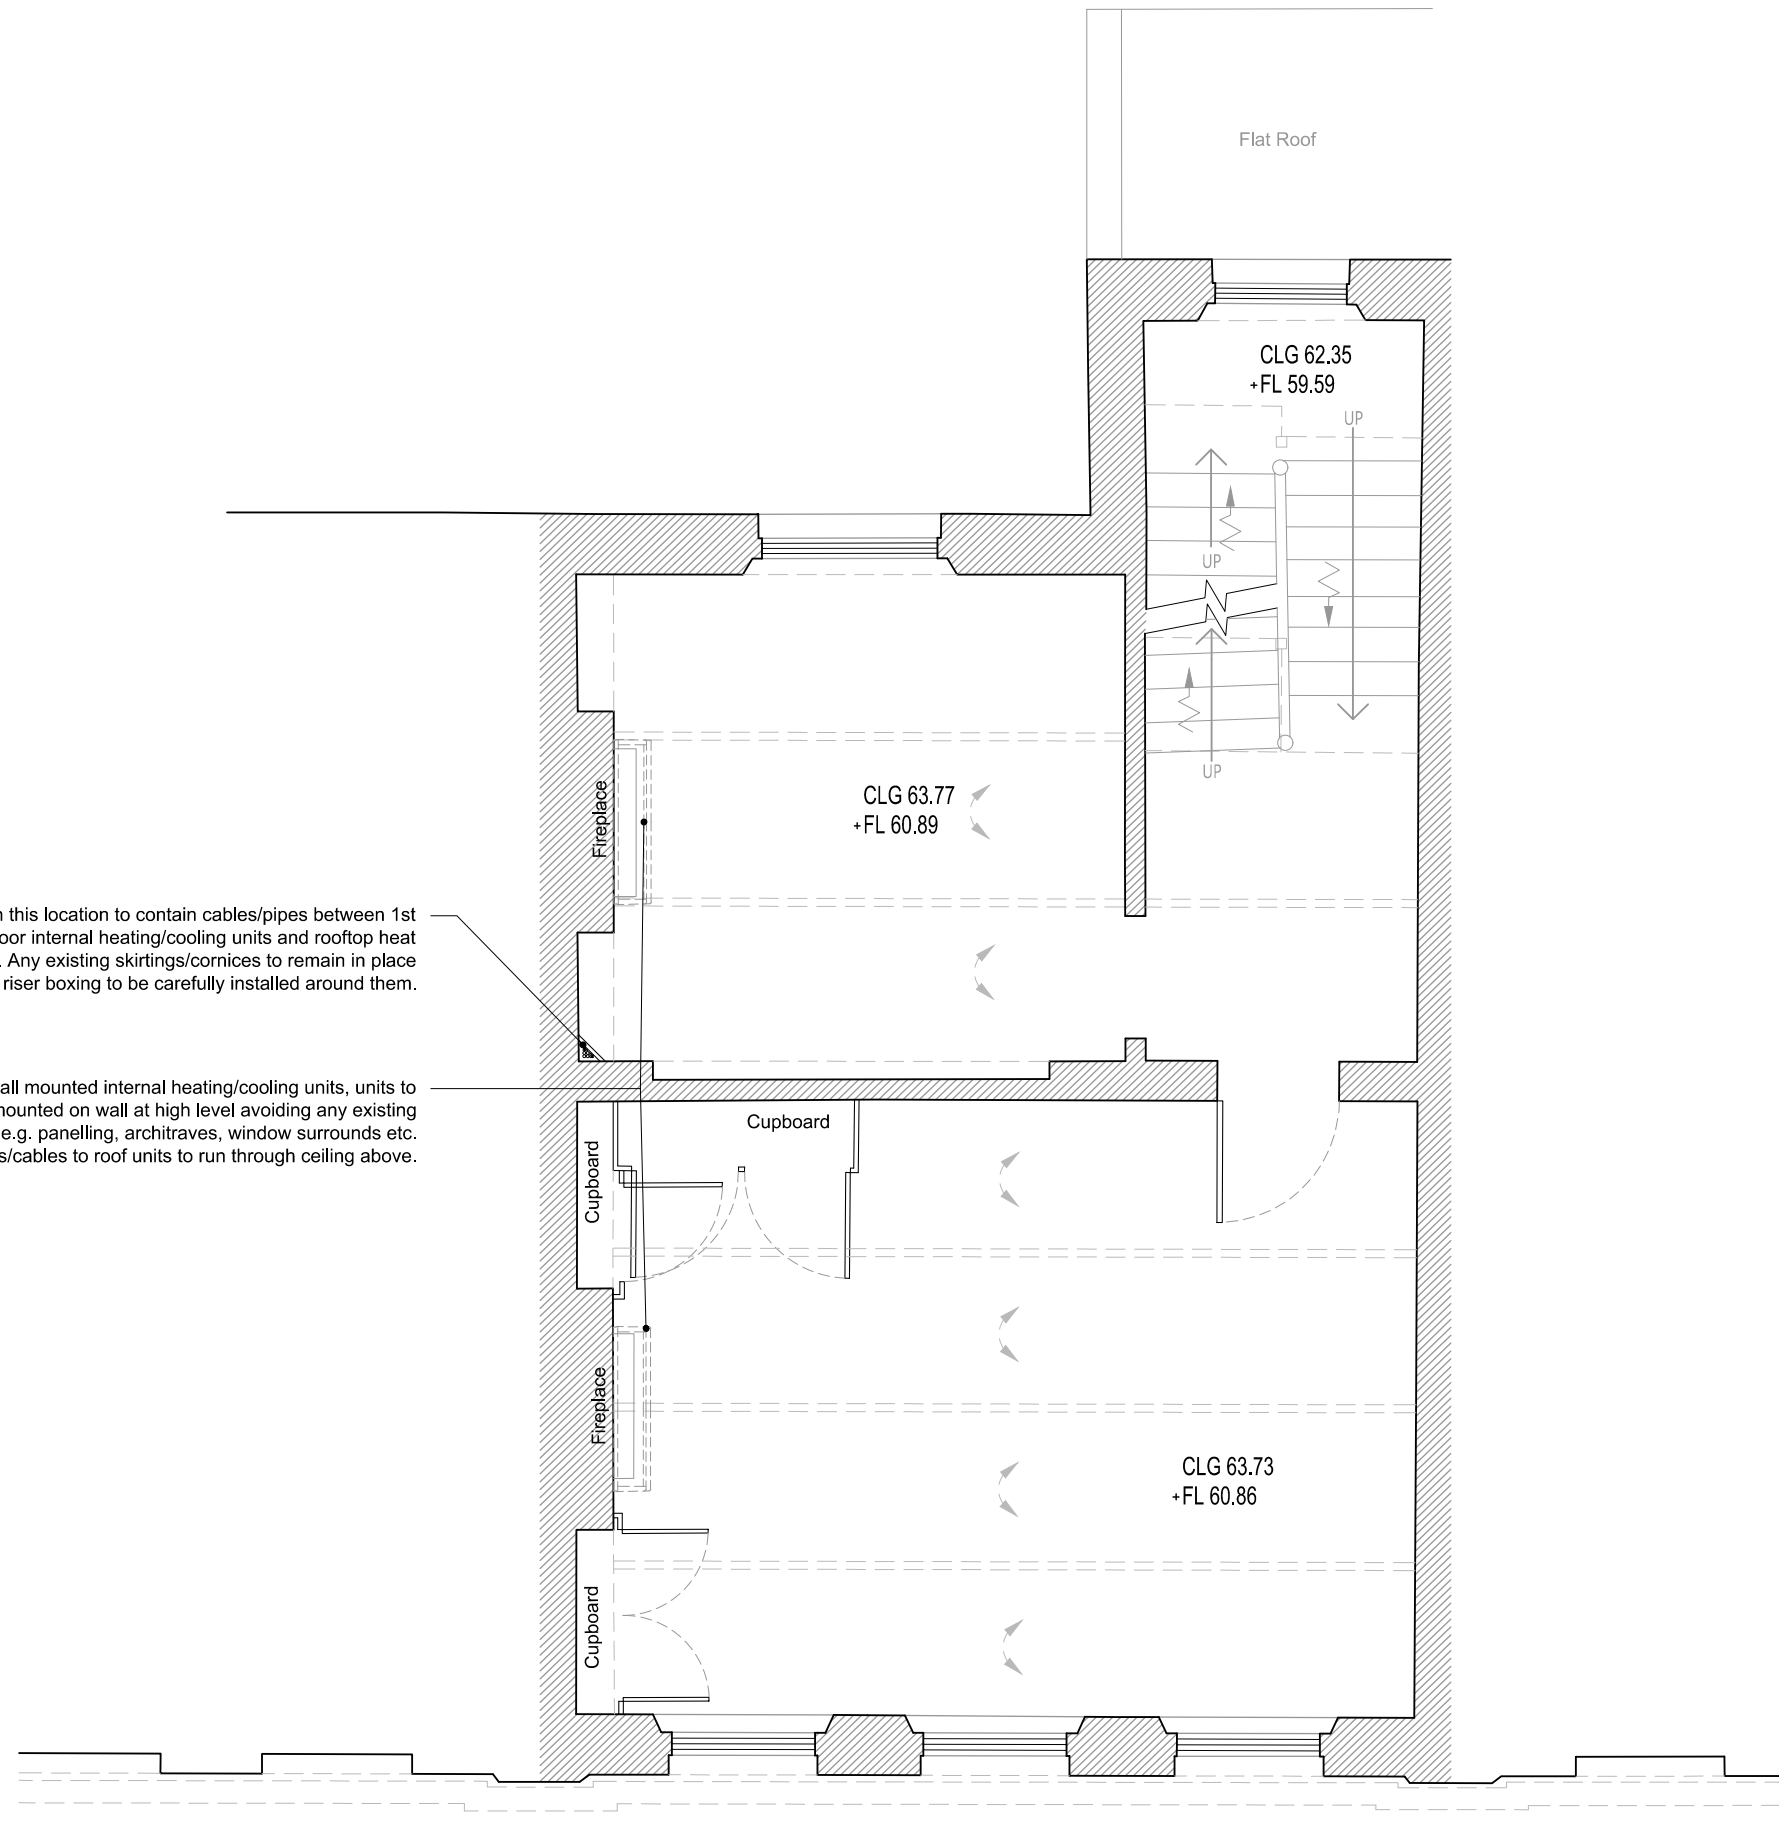

Riser in this location to contain cables/pipes between 1st + 2nd floor internal heating/cooling units and rooftop heat pumps. Any existing skirtings/cornices to remain in place and riser boxing to be carefully installed around them.

2No. wall mounted internal heating/cooling units, units to be mounted on wall at high level avoiding any existing features, e.g. panelling, architraves, window surrounds etc. Pipes/cables to roof units to run through ceiling above.



Third

NOTES:

DO NOT SCALE FROM DRAWING.

ALL DIMENSIONS TO BE CONFIRMED ON SITE.

LOCATION PLAN @ 1:1250

A A/C cable/pipe riser added. Internal unit locations changed. 24-04-17

DRAWING TITLE

**THIRD FLOOR
as Proposed**

ADDRESS

**29 Museum Street
WC1A 1LH**


PROJECT NAME	DATE
Installation of Roof Plant + Internal Alterations	Jan 2017
CLIENT	DRAWING NO.
Alhambra Hotel Ltd	23544- P03A

SCALE
1:50 @ A3

Fresson & Tee
CHARTERED SURVEYORS

1 SANDWICH STREET
LONDON WC1H 9PF

Tel: (020) 7391 7100 Fax: (020) 7391 7121

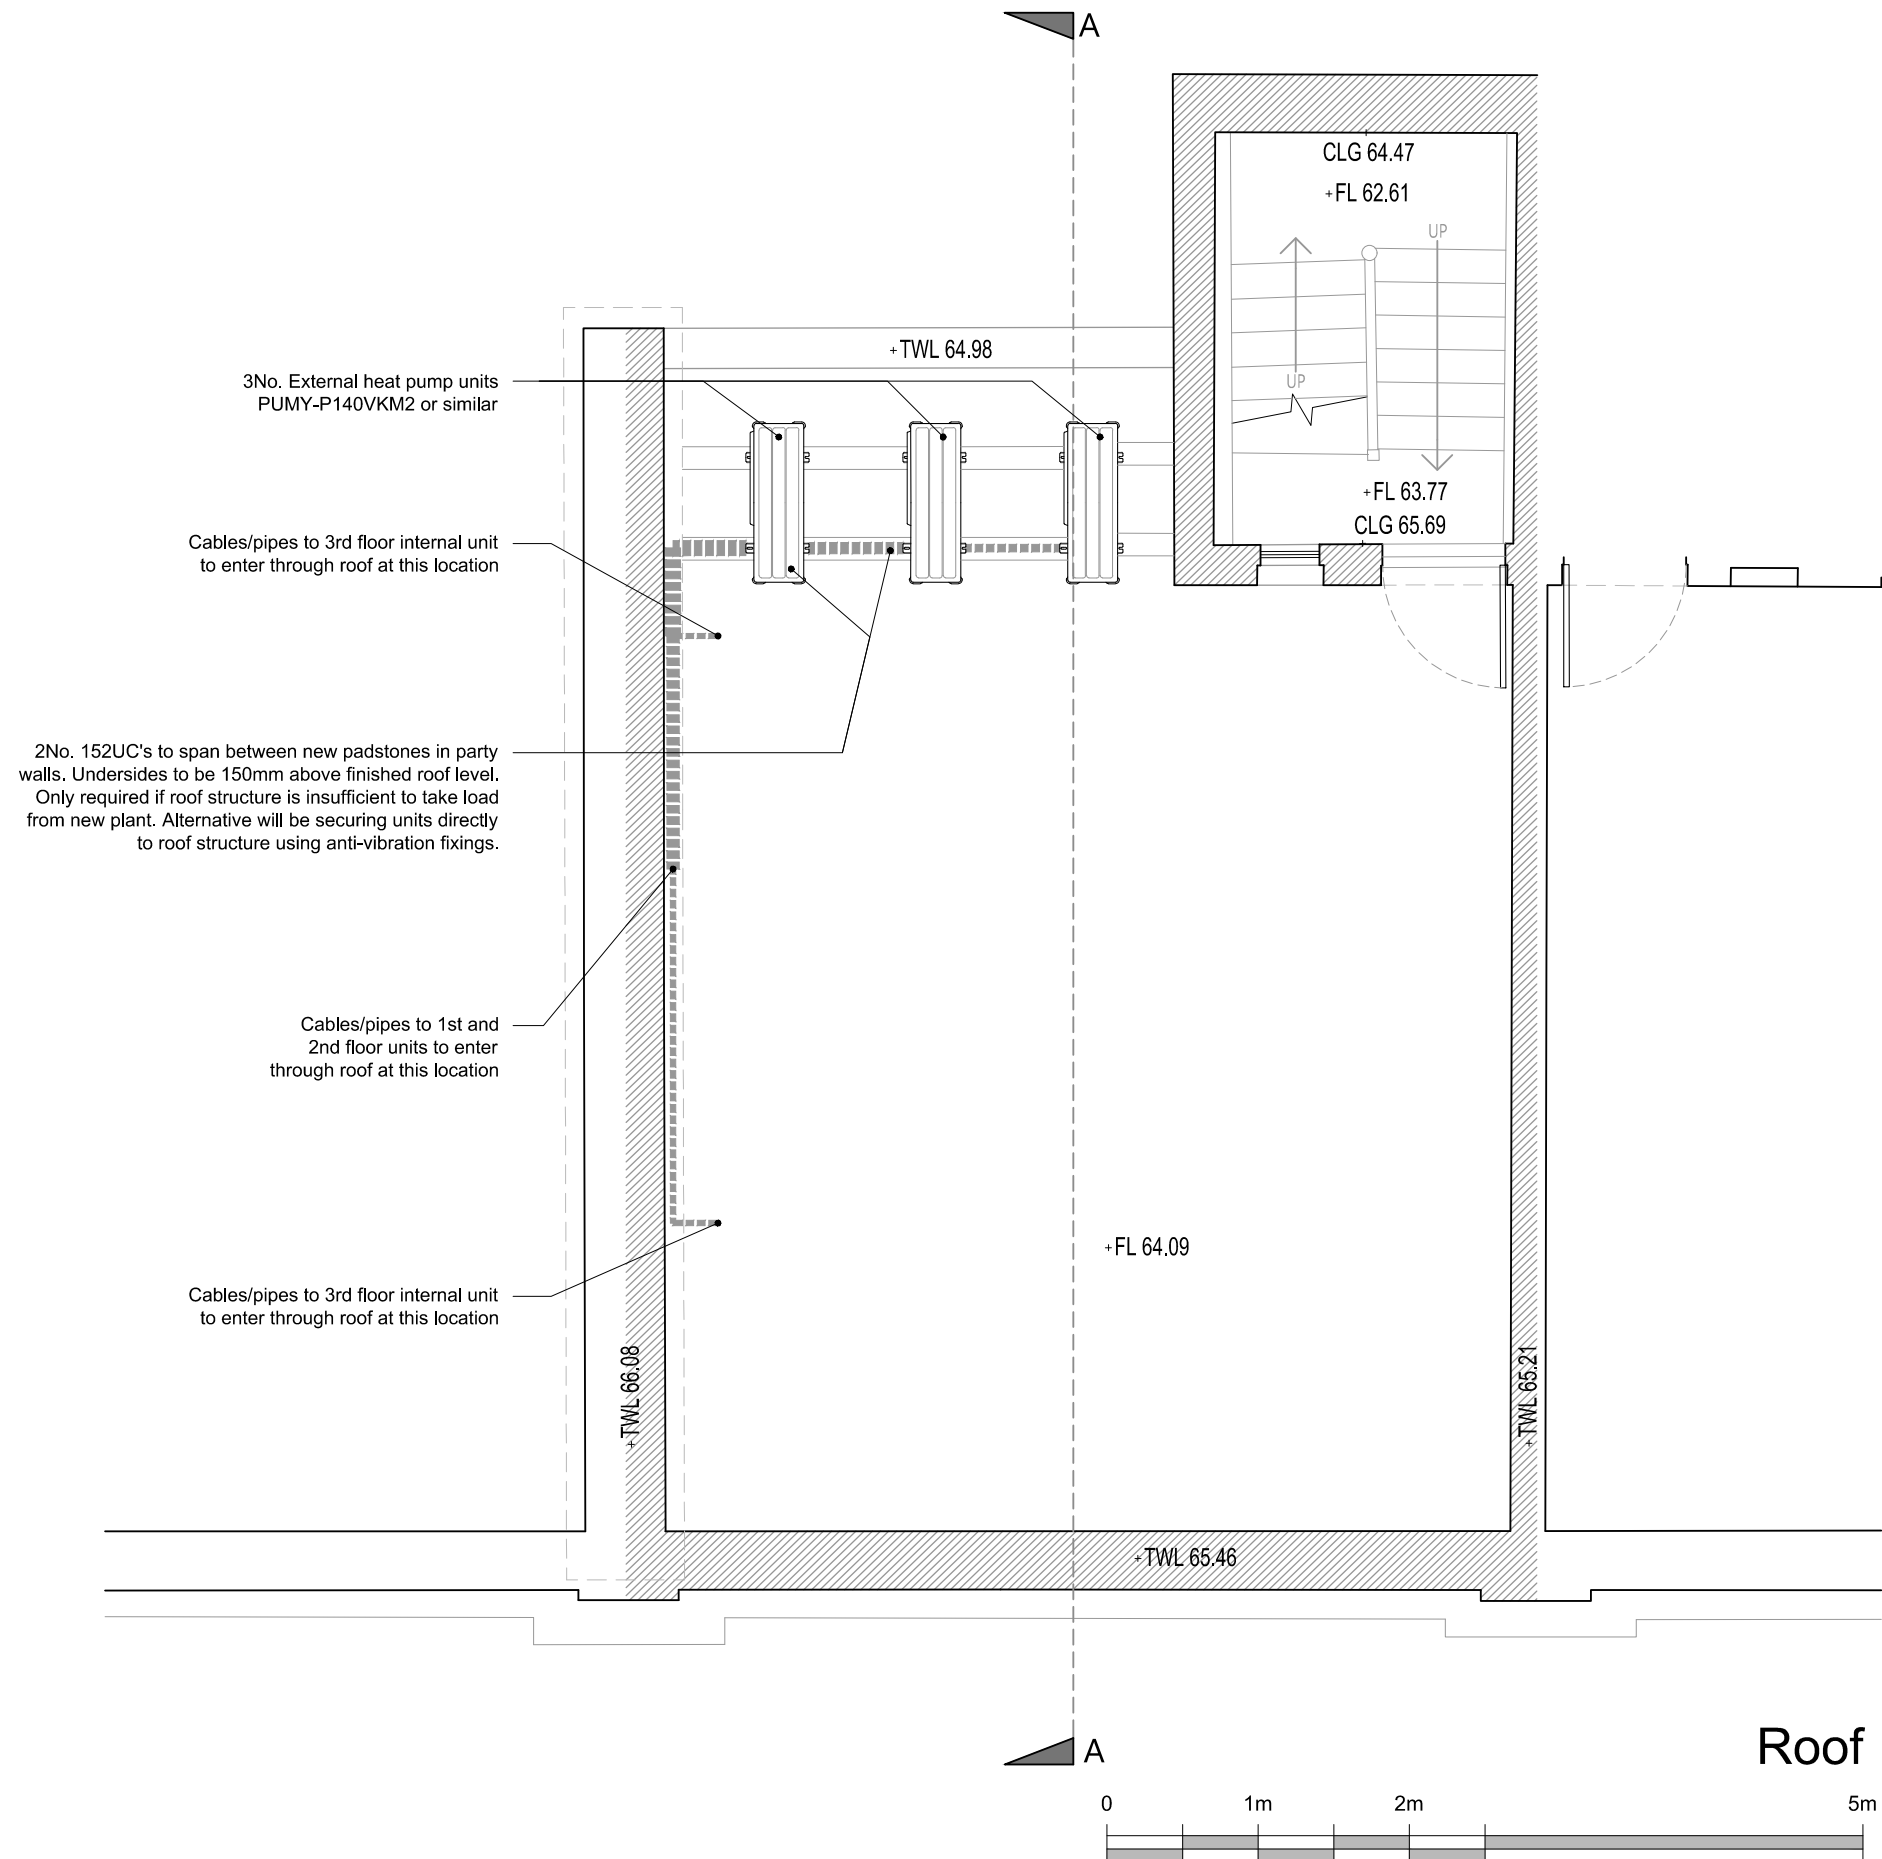

NOTES:

DO NOT SCALE FROM DRAWING.

ALL DIMENSIONS TO BE CONFIRMED ON SITE.

LOCATION PLAN @ 1:1250




B	A/C cable/pipe riser added. Internal unit locations changed.	24-04-17
A	Heat-pump unit location changed	28-03-17

DRAWING TITLE	
ROOF as Proposed	
ADDRESS	
29 Museum Street WC1A 1LH	
PROJECT NAME	DATE
Installation of Roof Plant + Internal Alterations	Jan 2017
CLIENT	SCALE
Alhambra Hotel Ltd	1:50 @ A3
DRAWING NO.	
23544- P04B	



1 SANDWICH STREET
LONDON WC1H 9PF


Tel: (020) 7391 7100 Fax: (020) 7391 7121

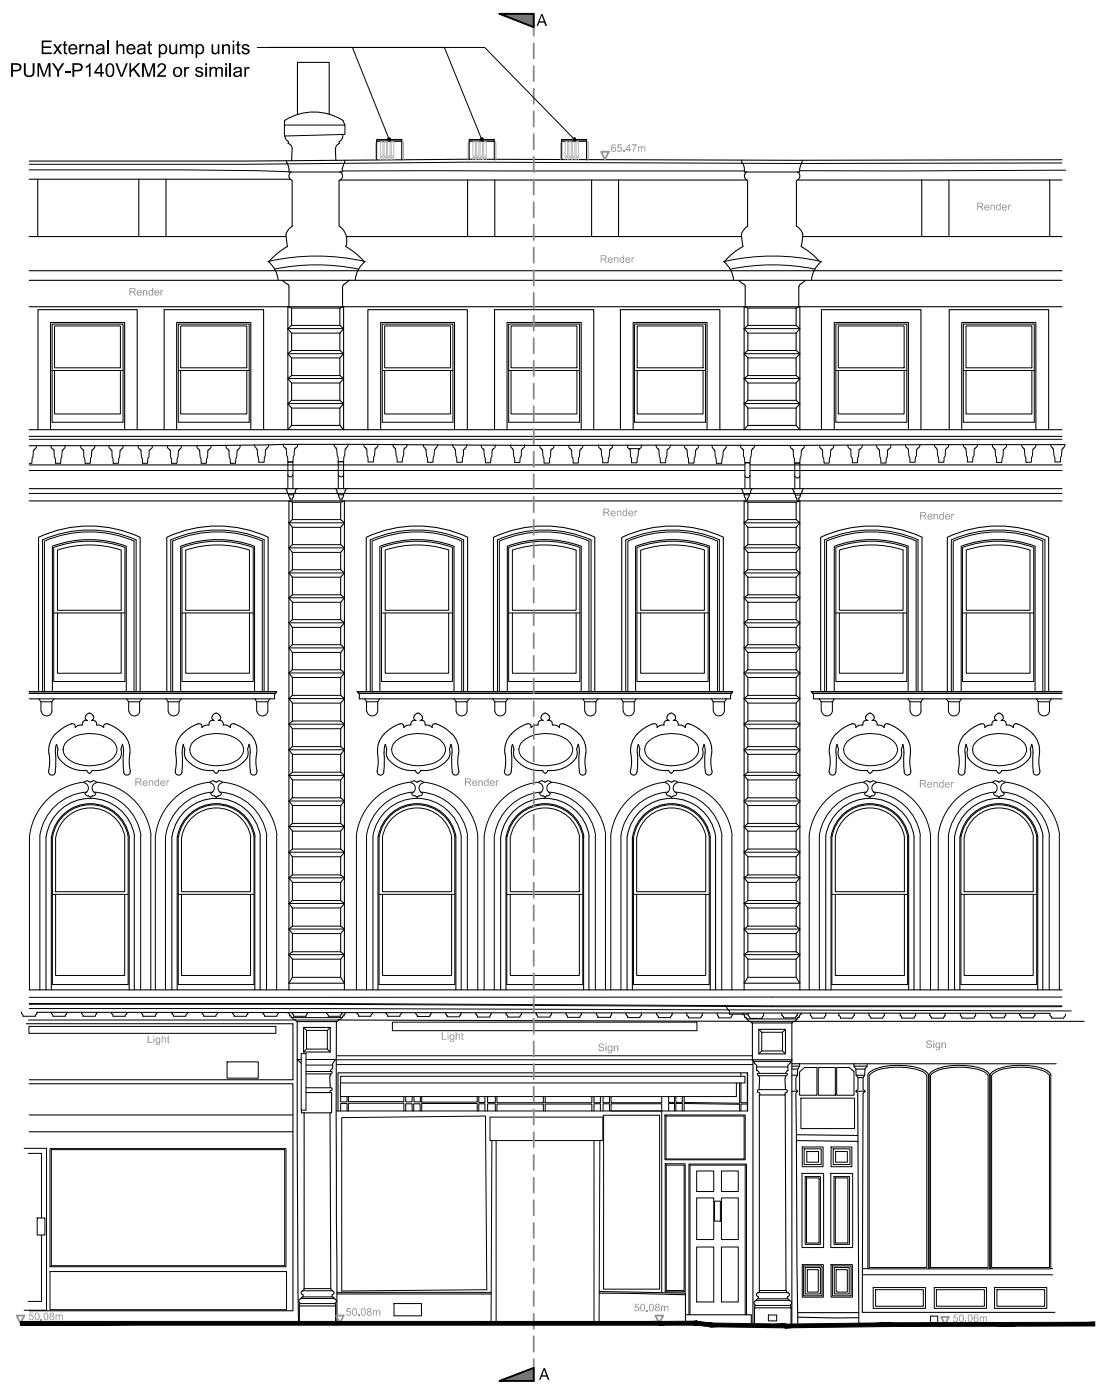

Front Elevation



Rear Elevation

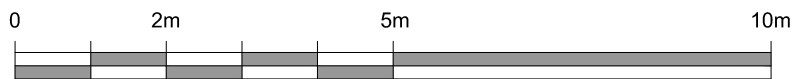

NOTES:

DO NOT SCALE FROM DRAWING.

ALL DIMENSIONS TO BE CONFIRMED ON SITE.

LOCATION PLAN @ 1:1250

B	A/C cable/pipe run removed from rear elevation.	24-04-17
A	Heat-pump unit location changed	28-03-17

DRAWING TITLE

Front and Rear Elevations as Proposed

ADDRESS

**29 Museum Street
WC1A 1LH**

PROJECT NAME	DATE
Installation of Roof Plant + Internal Alterations	Jan 2017
CLIENT	SCALE
Alhambra Hotel Ltd	1:100 @ A3
DRAWING NO.	
23544-P05B	

1 SANDWICH STREET
LONDON WC1H 9PF

Tel: (020) 7391 7100 Fax: (020) 7391 7121