

Notes






These drawings are strictly copyright and are not to be used, printed or copied in any form unless expressly permitted by ASB Architects. Any scale indicated on the drawing is only correct provided the drawing is printed at the original 'Sheet Size' field. This is typically A1 or A3, printed without reduction, @ 100%

This drawing may include information shown in colour as indicated by the 'Printing' field. If the drawing is received incorrectly please refer to the sender or Architects.

Do not scale from these drawings. Refer to figured dimensions only and, where these are missing or cannot be inferred from the given dimensions, refer to the Architect for instruction.

Inform the Architect as soon as possible of any discrepancies found on site.

This drawing is to be read in conjunction with the structural engineers' drawings, all other layout and detail drawings together with the Schedule of Works and Specification.

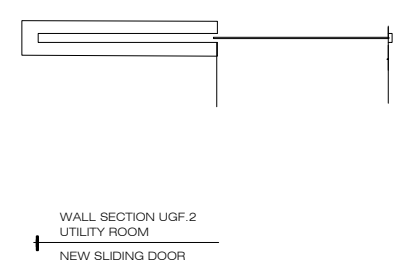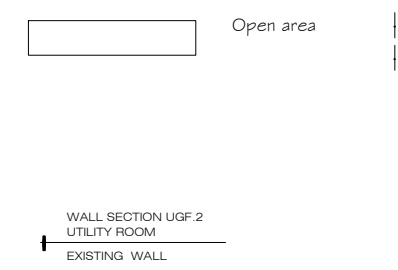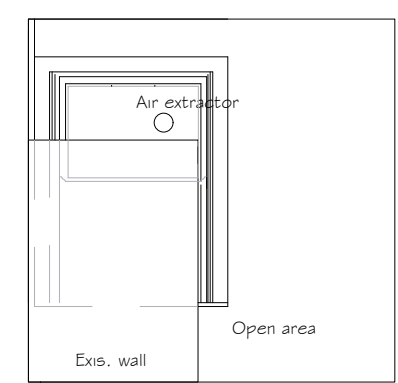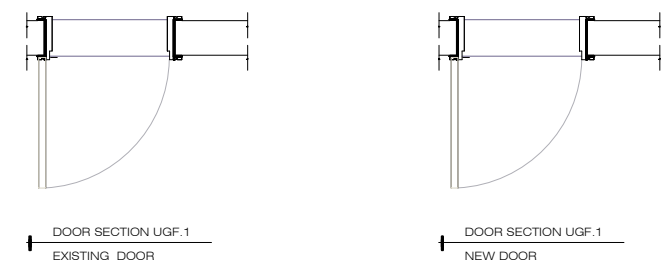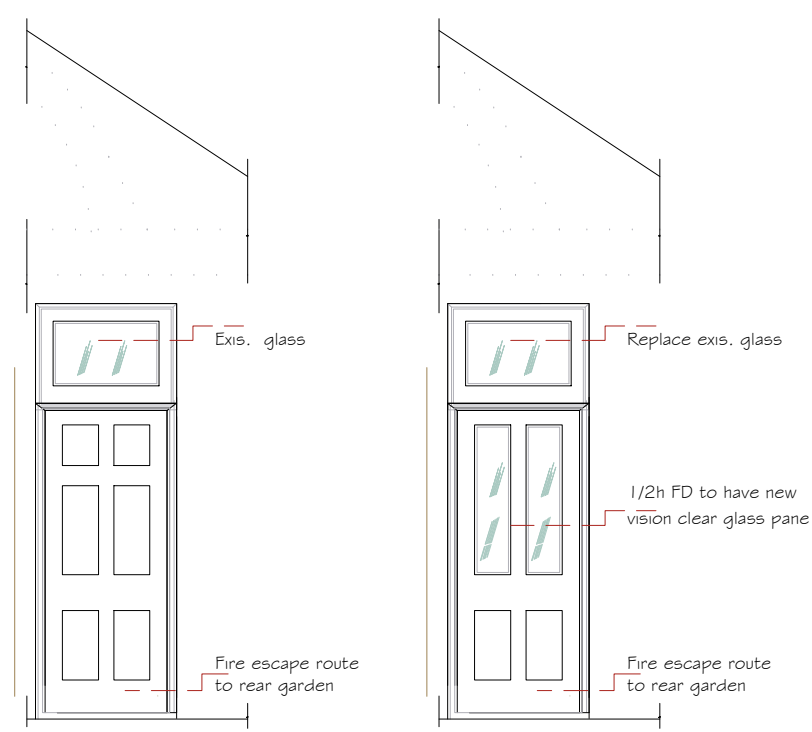

REVISION

A - 12th JUNE 2017 LISTED BUILDING LAUNCH

Rev.	Date	Notes


ASB ARCHITECTS

215 West End Lane West Hampstead London NW6 1XJ  
T: 020 7431 5221 F: 02074315114 E: amos@asbarchitects.com

Project **Refurbishment The Worrell House**  
**36 Steele's Road, London NW3 4**

Drawing **KITCHEN WORK TOP FLOOR LAYOUT**

Dwg status	-	Date ©	<b>MAY 2017</b>
Project Ref	<b>327</b>	Printing	-
SCALE	<b>1: 50</b>	Sheet size	<b>A3</b>

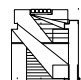	Drg No	Rev.
	<b>013</b>	<b>A</b>

Notes


These drawings are strictly copyright and are not to be used, printed or copied in any form unless expressly permitted by ASB Architects. Any scale indicated on the drawing is only correct provided the drawing is printed at the original 'Sheet Size' field. This is typically A1 or A3, printed without reduction, @ 100%

This drawing may include information shown in colour as indicated by the 'Printing' field. If the drawing is received incorrectly please refer to the sender or Architects.


Do not scale from these drawings. Refer to figured dimensions only and, where these are missing or cannot be inferred from the given dimensions, refer to the Architect for instruction.

Inform the Architect as soon as possible of any discrepancies found on site.

This drawing is to be read in conjunction with the structural engineers' drawings, all other layout and detail drawings together with the Schedule of Works and Specification.

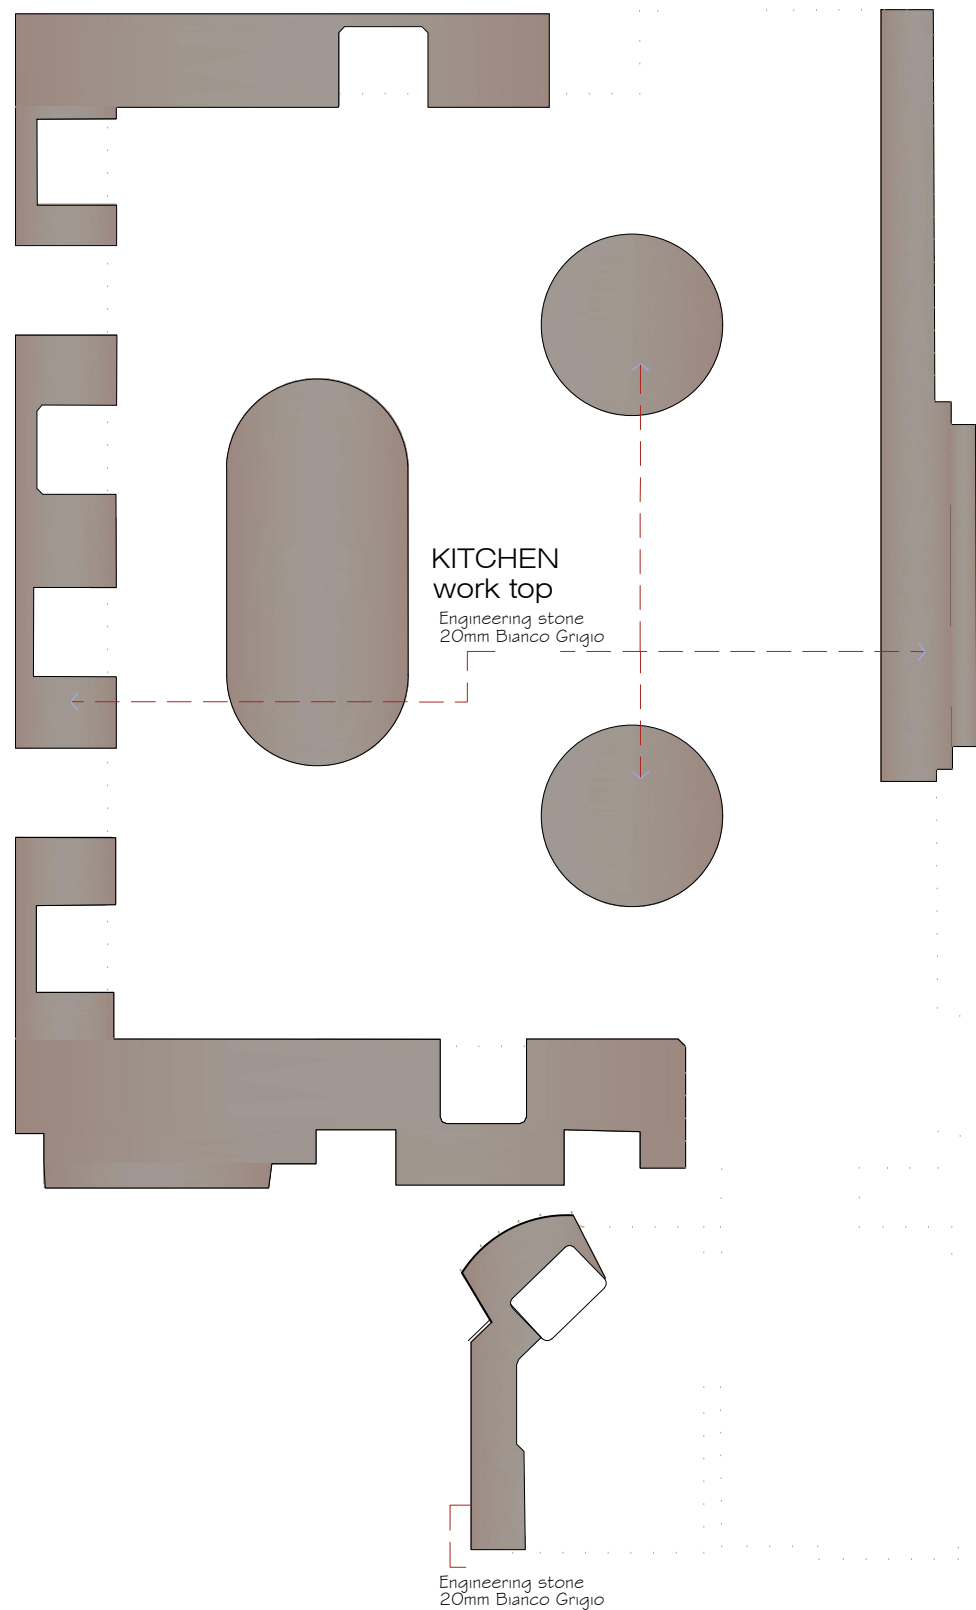

WORK TOP LAYOUT  
UPPER GROUND FLOOR PLAN

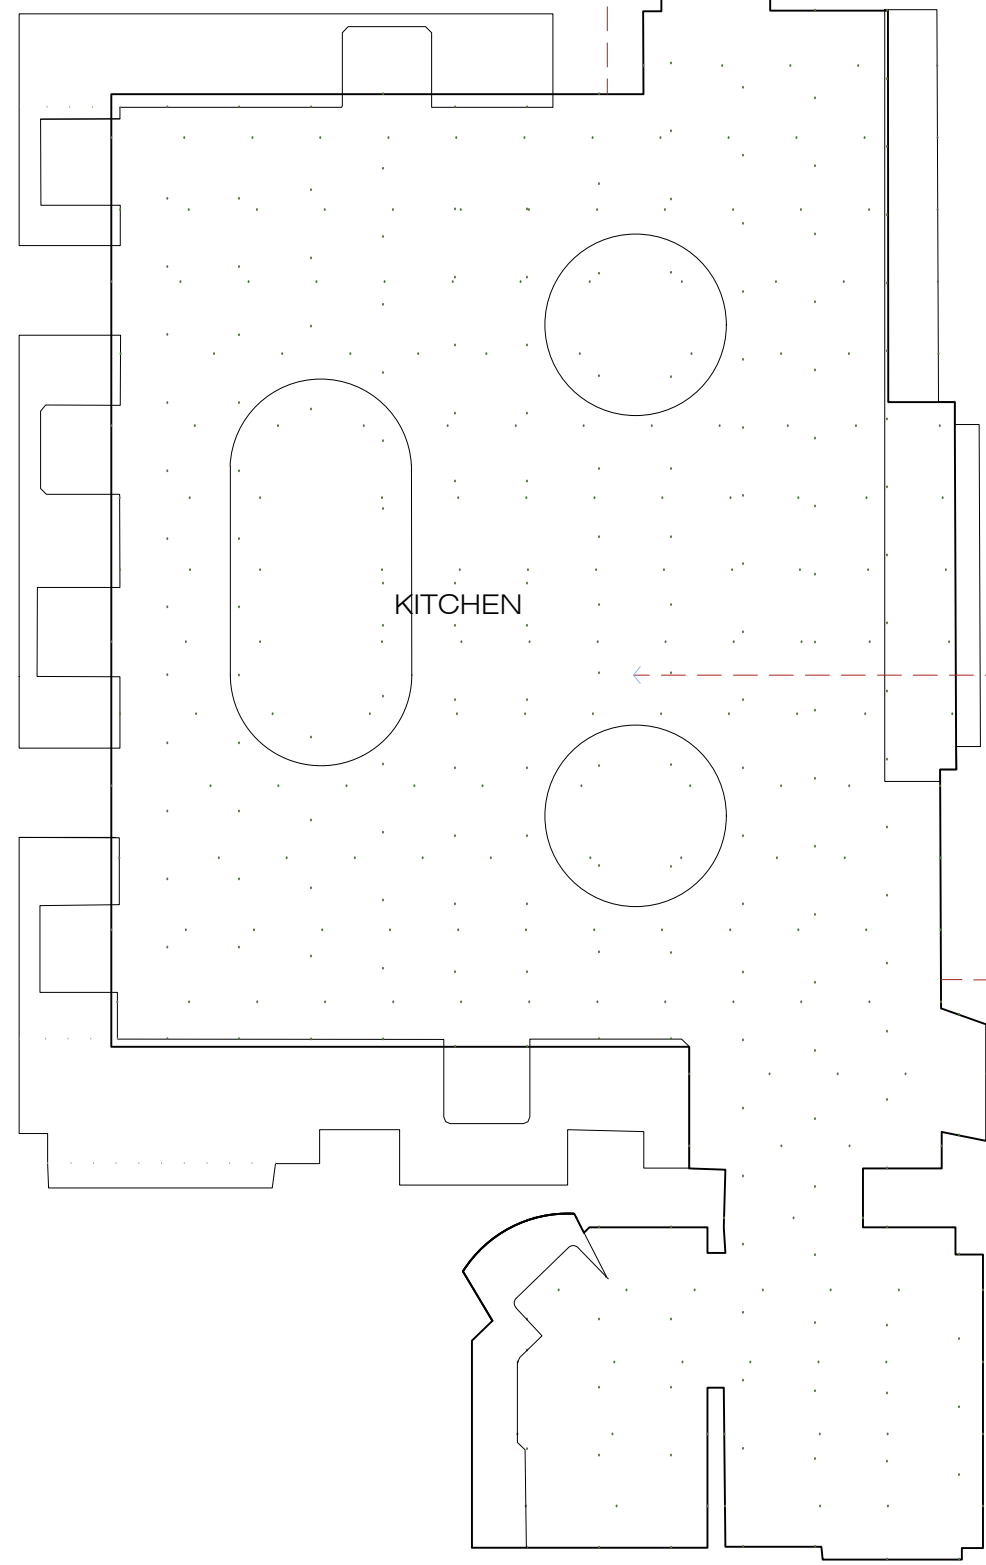

FLOOR LAYOUT  
UPPER GROUND FLOOR PLAN



REVISION
A - 24th MARCH 2017 INFORMATION ADDED
B - 5th APRIL 2017 INFORMATION ADDED
C - 25 th APRIL 2017 INFORMATION ADDED
D - 3rd May 2017 INFORMATION ADDED

Rev. Date	Notes

**ASB ARCHITECTS**  
 215 West End Lane West Hampstead London NW6 1XJ  
 T: 020 7431 5221 F: 02074315114 E: amos@asbarchitects.com


Project **Refurbishment The Worrell House**  
**36 Steele's Road, London NW3 4**


Drawing **KITCHEN WORK TOP FLOOR LAYOUT**

Dwg status	-	Date ©	<b>FEBRUARY 2017</b>
Project Ref	<b>327</b>	Printing	-
SCALE	<b>1: 50</b>	Sheet size	<b>A3</b>

Drg No	Rev.
<b>014</b>	<b>D</b>



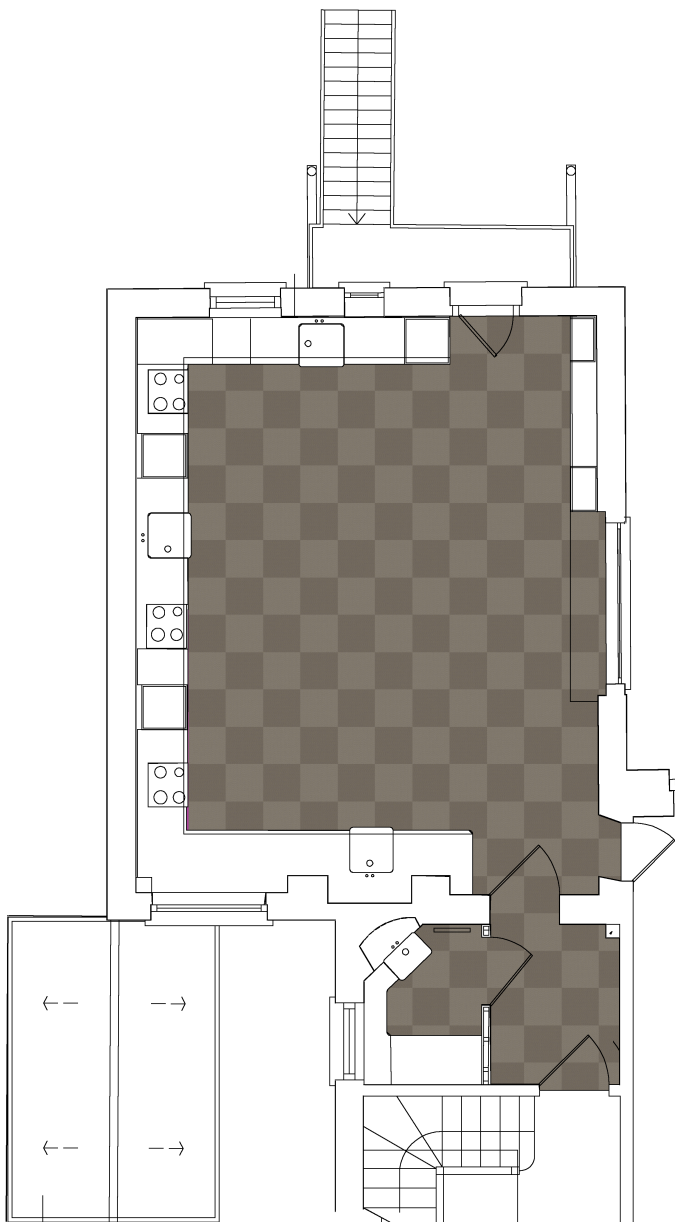

 BKB Mole: 500 Tiles  
(Quarter Turn Install)