

Notes


These drawings are strictly copyright and are not to be used, printed or copied in any form unless expressly permitted by ASB Architects. Any scale indicated on the drawing is only correct provided the drawing is printed at the original 'Sheet Size' field. This is typically A1 or A3, printed without reduction, @ 100%

This drawing may include information shown in colour as indicated by the 'Printing' field. If the drawing is received incorrectly please refer to the sender or Architects.

Do not scale from these drawings. Refer to figured dimensions only and, where these are missing or cannot be inferred from the given dimensions, refer to the Architect for instruction.

Inform the Architect as soon as possible of any discrepancies found on site.

This drawing is to be read in conjunction with the structural engineers' drawings, all other layout and detail drawings together with the Schedule of Works and Specification.

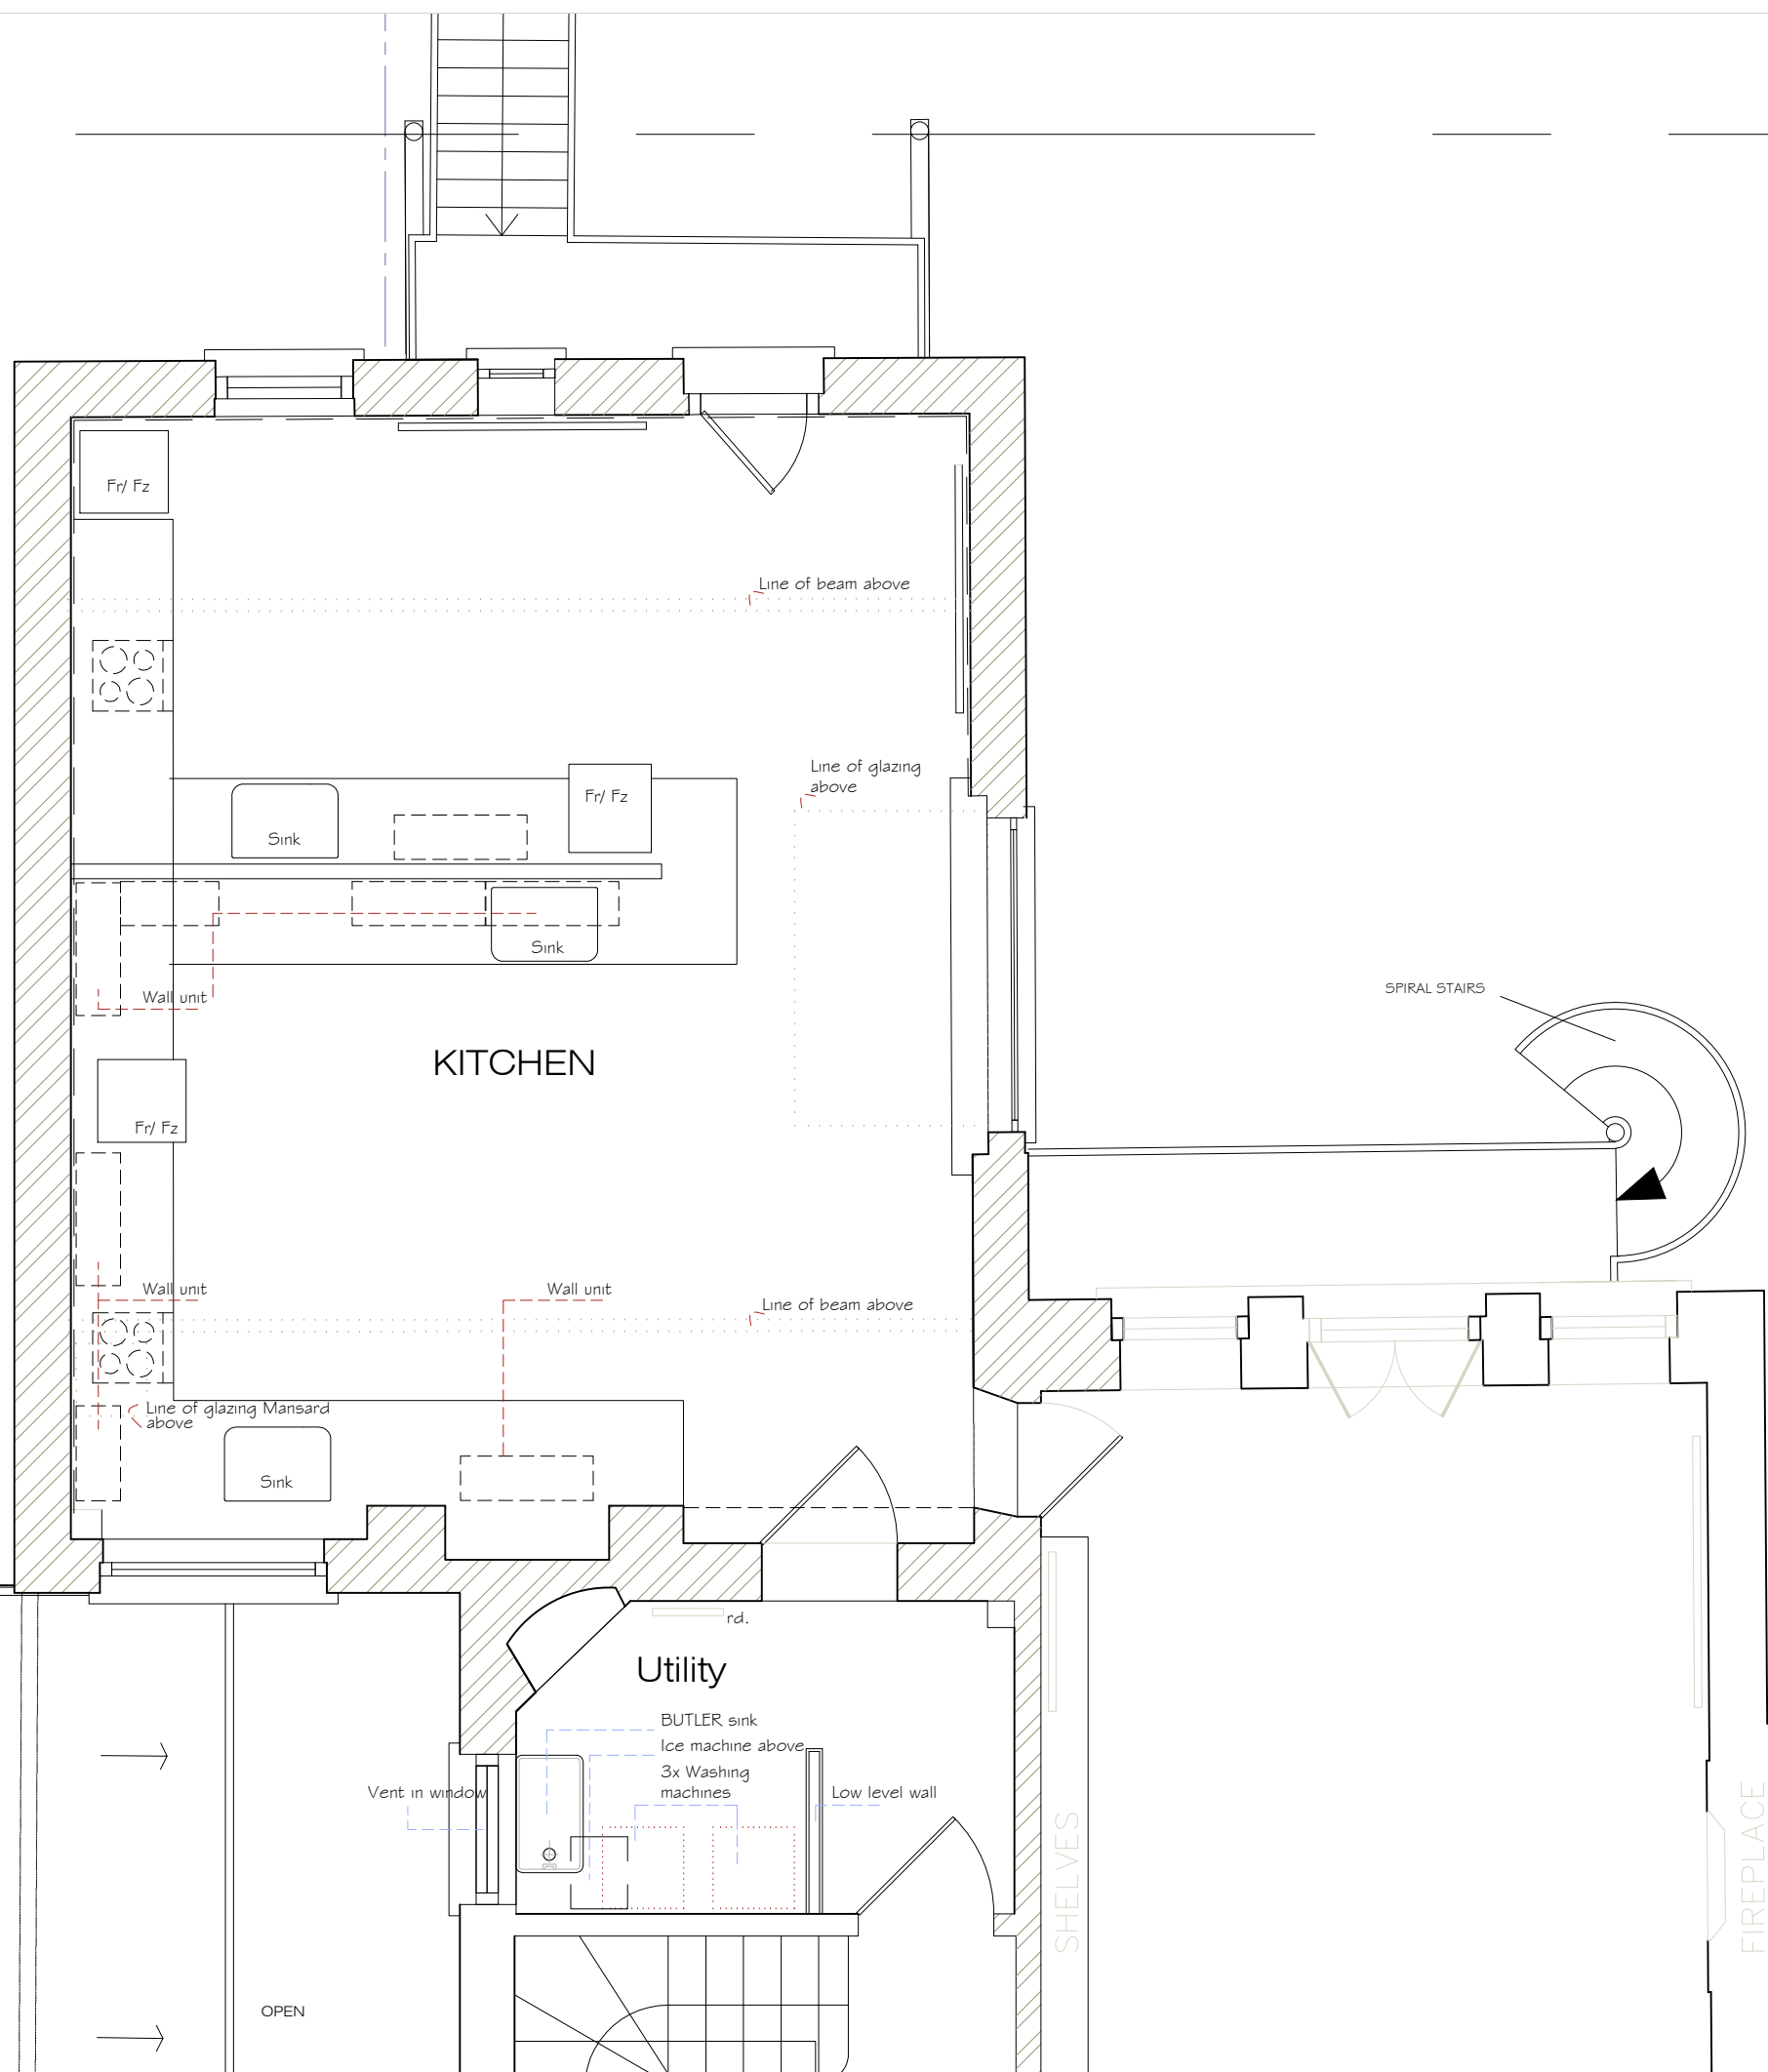

REVISION
A - 29th SEPTEMBER 2015 INFORMATION ADDED
B - 22nd FEBRUARY 2017 INFORMATION ADDED
C - 31st May 2017 INFORMATION ADDED
D - 12th JUNE 2017 INFORMATION ADDED

Rev.	Date	Notes


ASB ARCHITECTS
 215 West End Lane West Hampstead London NW6 1XJ
 T: 020 7431 5221 F: 02074315114 E: amos@asbarchitects.com

Project **Refurbishment The Worrell House**
36 Steele's Road, London NW3 4


Drawing **EXISTING KITCHEN LAYOUT PLAN**

Dwg status	-	Date ©	FEBRUARY 2017
Project Ref	327	Printing	-
SCALE	1: 50	Sheet size	A3


Drg No	Rev.
08	D

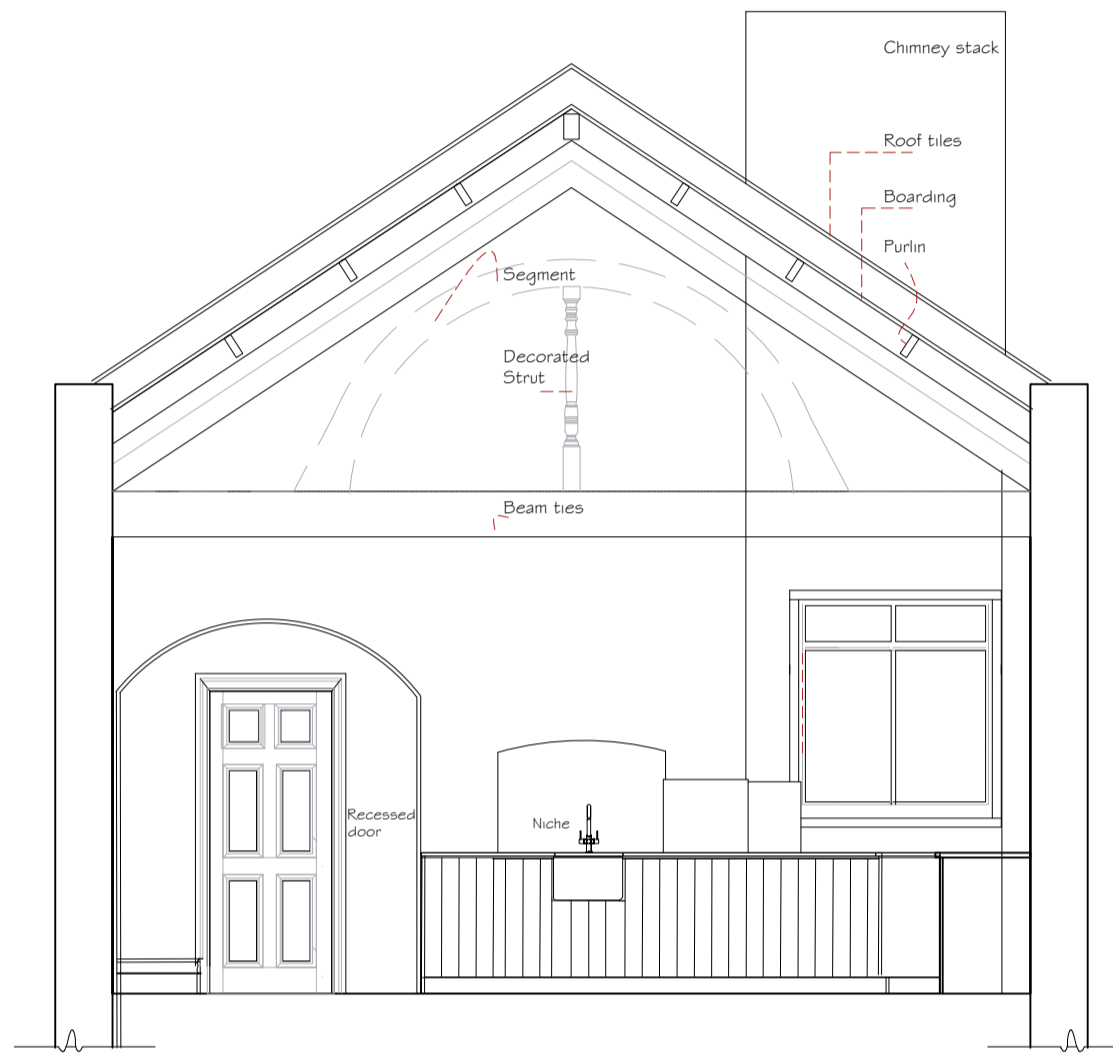


KITCHEN SECTION DETAIL 013
EXISTING UPPER GROUND KITCHEN

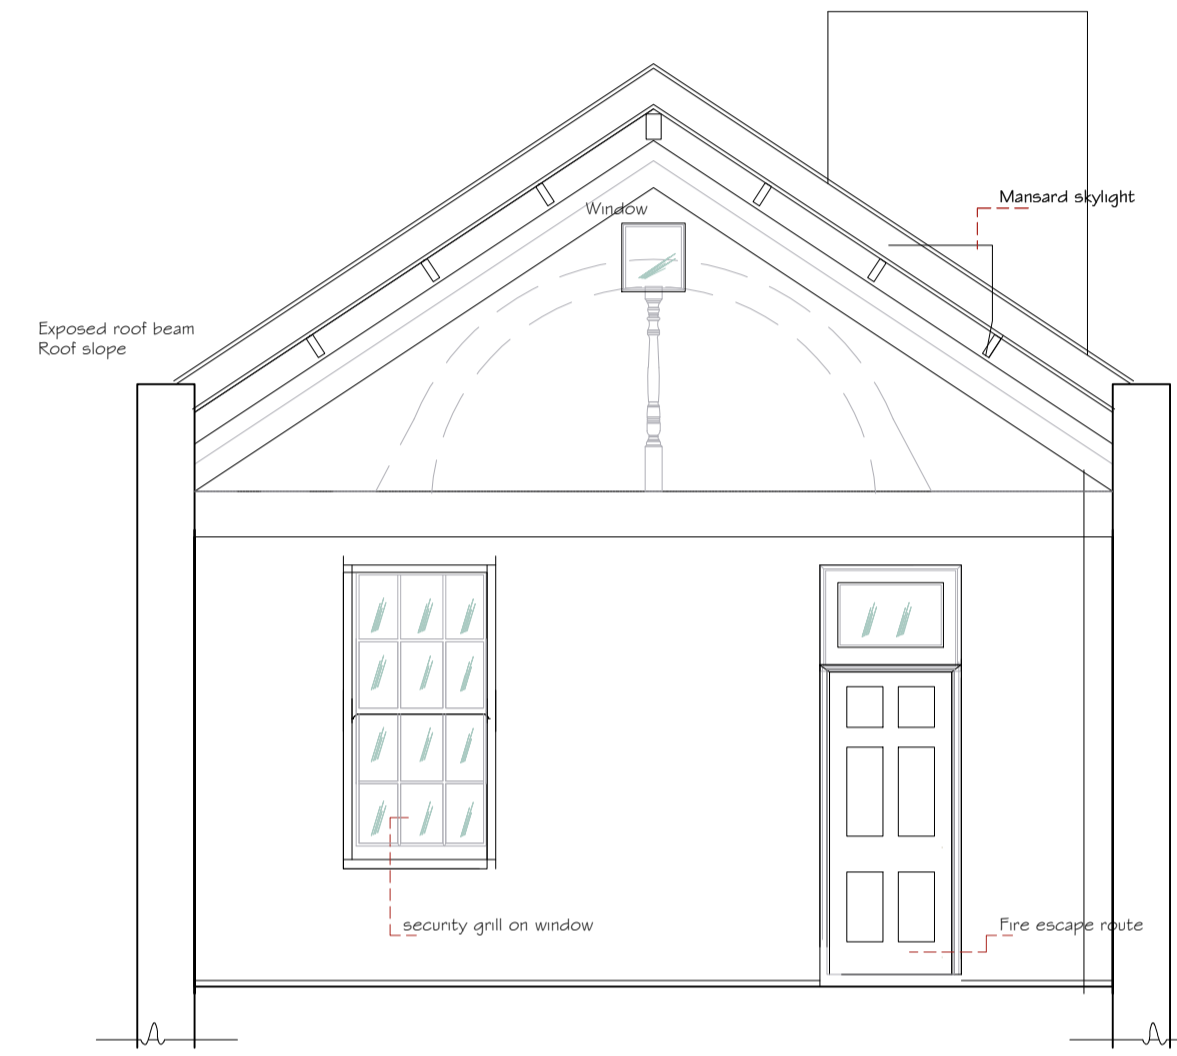

KITCHEN SECTION DETAIL 010
EXISTING UPPER GROUND KITCHEN

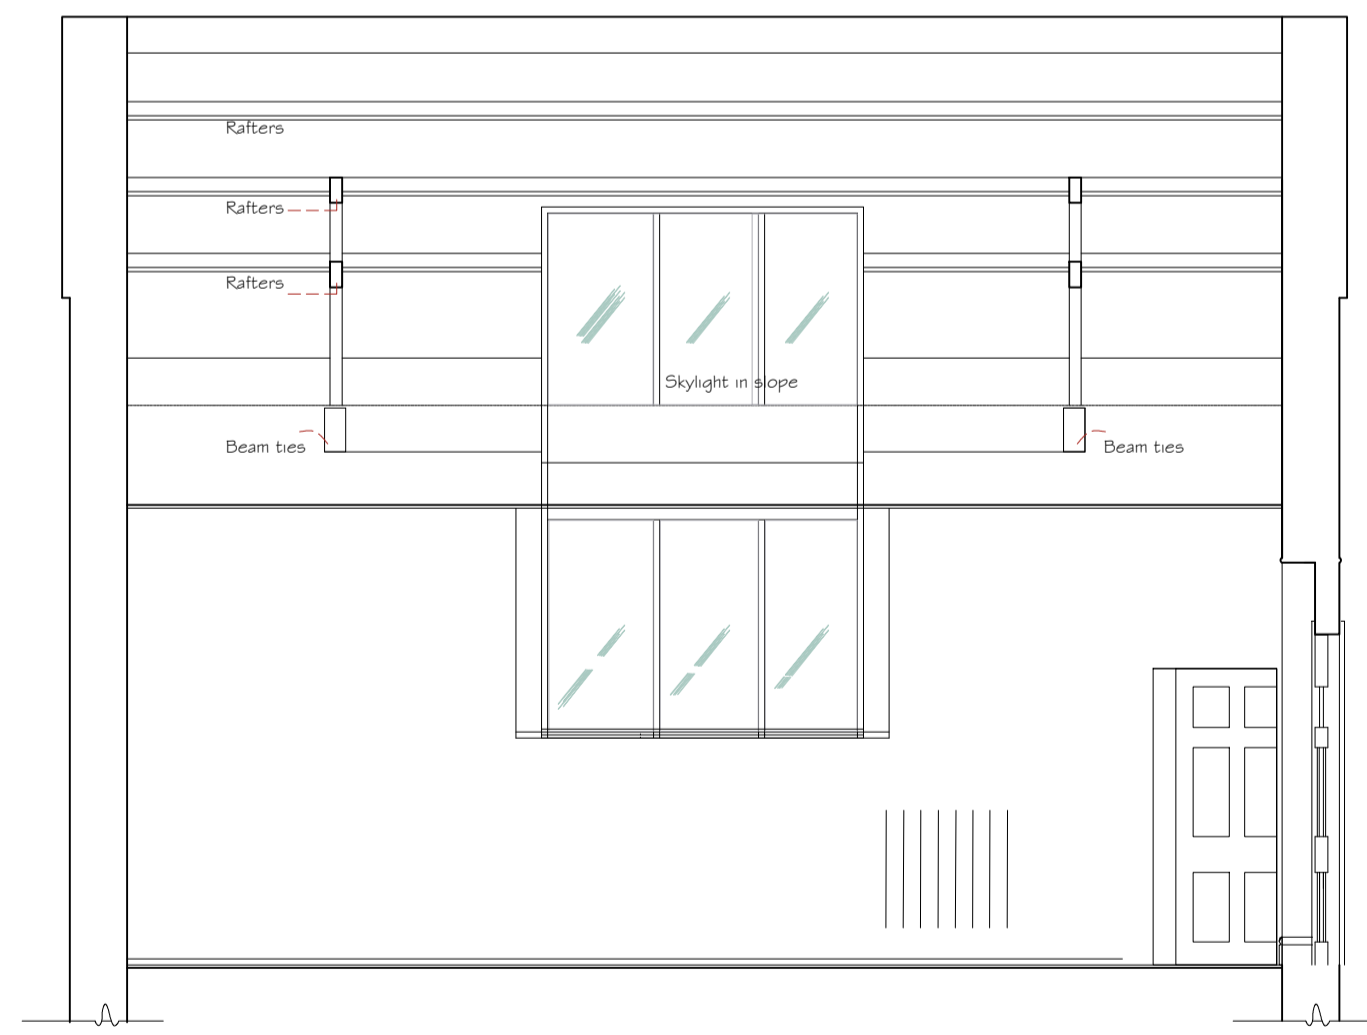

KITCHEN SECTION DETAIL 014
EXISTING UPPER GROUND KITCHEN

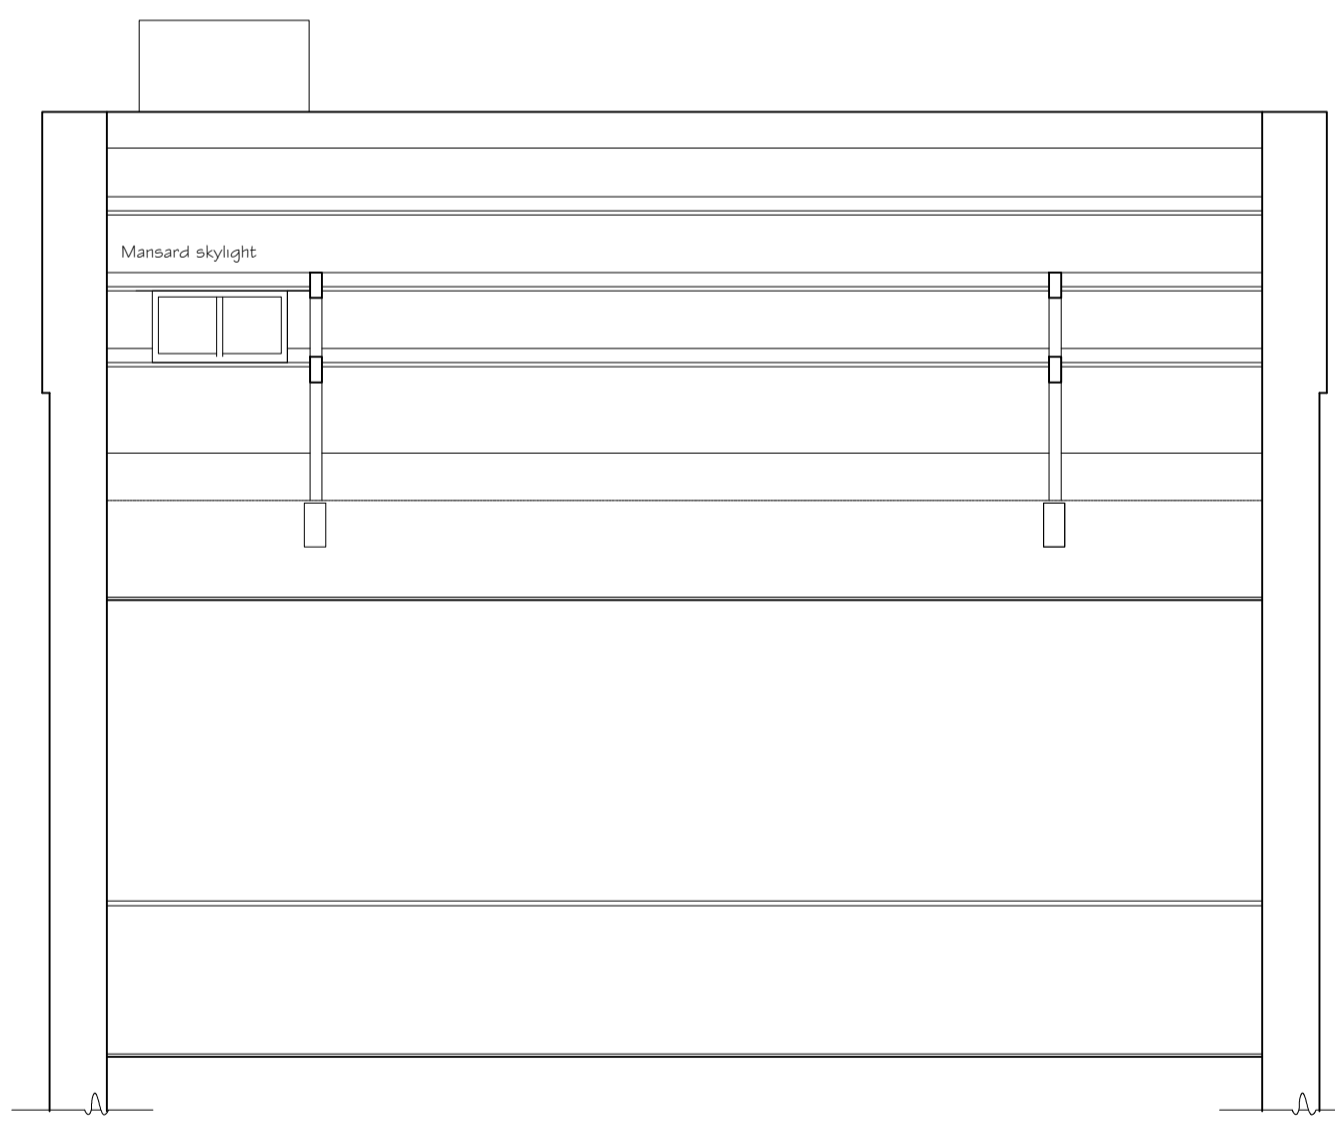

KITCHEN SECTION DETAIL 012
EXISTING UPPER GROUND KITCHEN

Notes

These drawings are strictly copyright and are not to be used, printed or copied in any form unless expressly permitted by ASB Architects Any scale indicated on the drawing is only correct provided the drawing is printed at the original "Sheet Size" field. This is typically A1 or A3, printed without reduction, @ 100%

This drawing may include information shown in colour as indicated by the "Printing" field. If the drawing is received incorrectly please refer to the sender or Architects.

Do not scale from these drawings. Refer to figured dimensions only and, where these are missing or cannot be inferred from the given dimensions, refer to the Architect for instruction.

Inform the Architect as soon as possible of any discrepancies found on site.

This drawing is to be read in conjunction with the structural engineers' drawings, all other layout and detail drawings together with the Schedule of Works and Specification.

REVISION	
D - 14th APRIL 2016	INFORMATION ADDED
E - 18th APRIL 2016	DIMENSIONS ADDED
F - 31st May 2017	INFORMATION ADDED

Rev.	Date	Notes


ASB ARCHITECTS
215 West End Lane West Hampstead London NW6 1XJ
T: 020 7431 5221 F: 0207 4315114 E: amos@asbarchitects.com

Project: Refurbishment The Worrell House
36 Steele's Road, London NW3 4

Drawing: EXISTING KITCHEN ELEVATIONS

Drawn: - Date: FEBRUARY 2016
Project Ref: 327 Printing: -
SCALE: 1:50 Sheet size: A3

Dwg No	Rev.
09	F

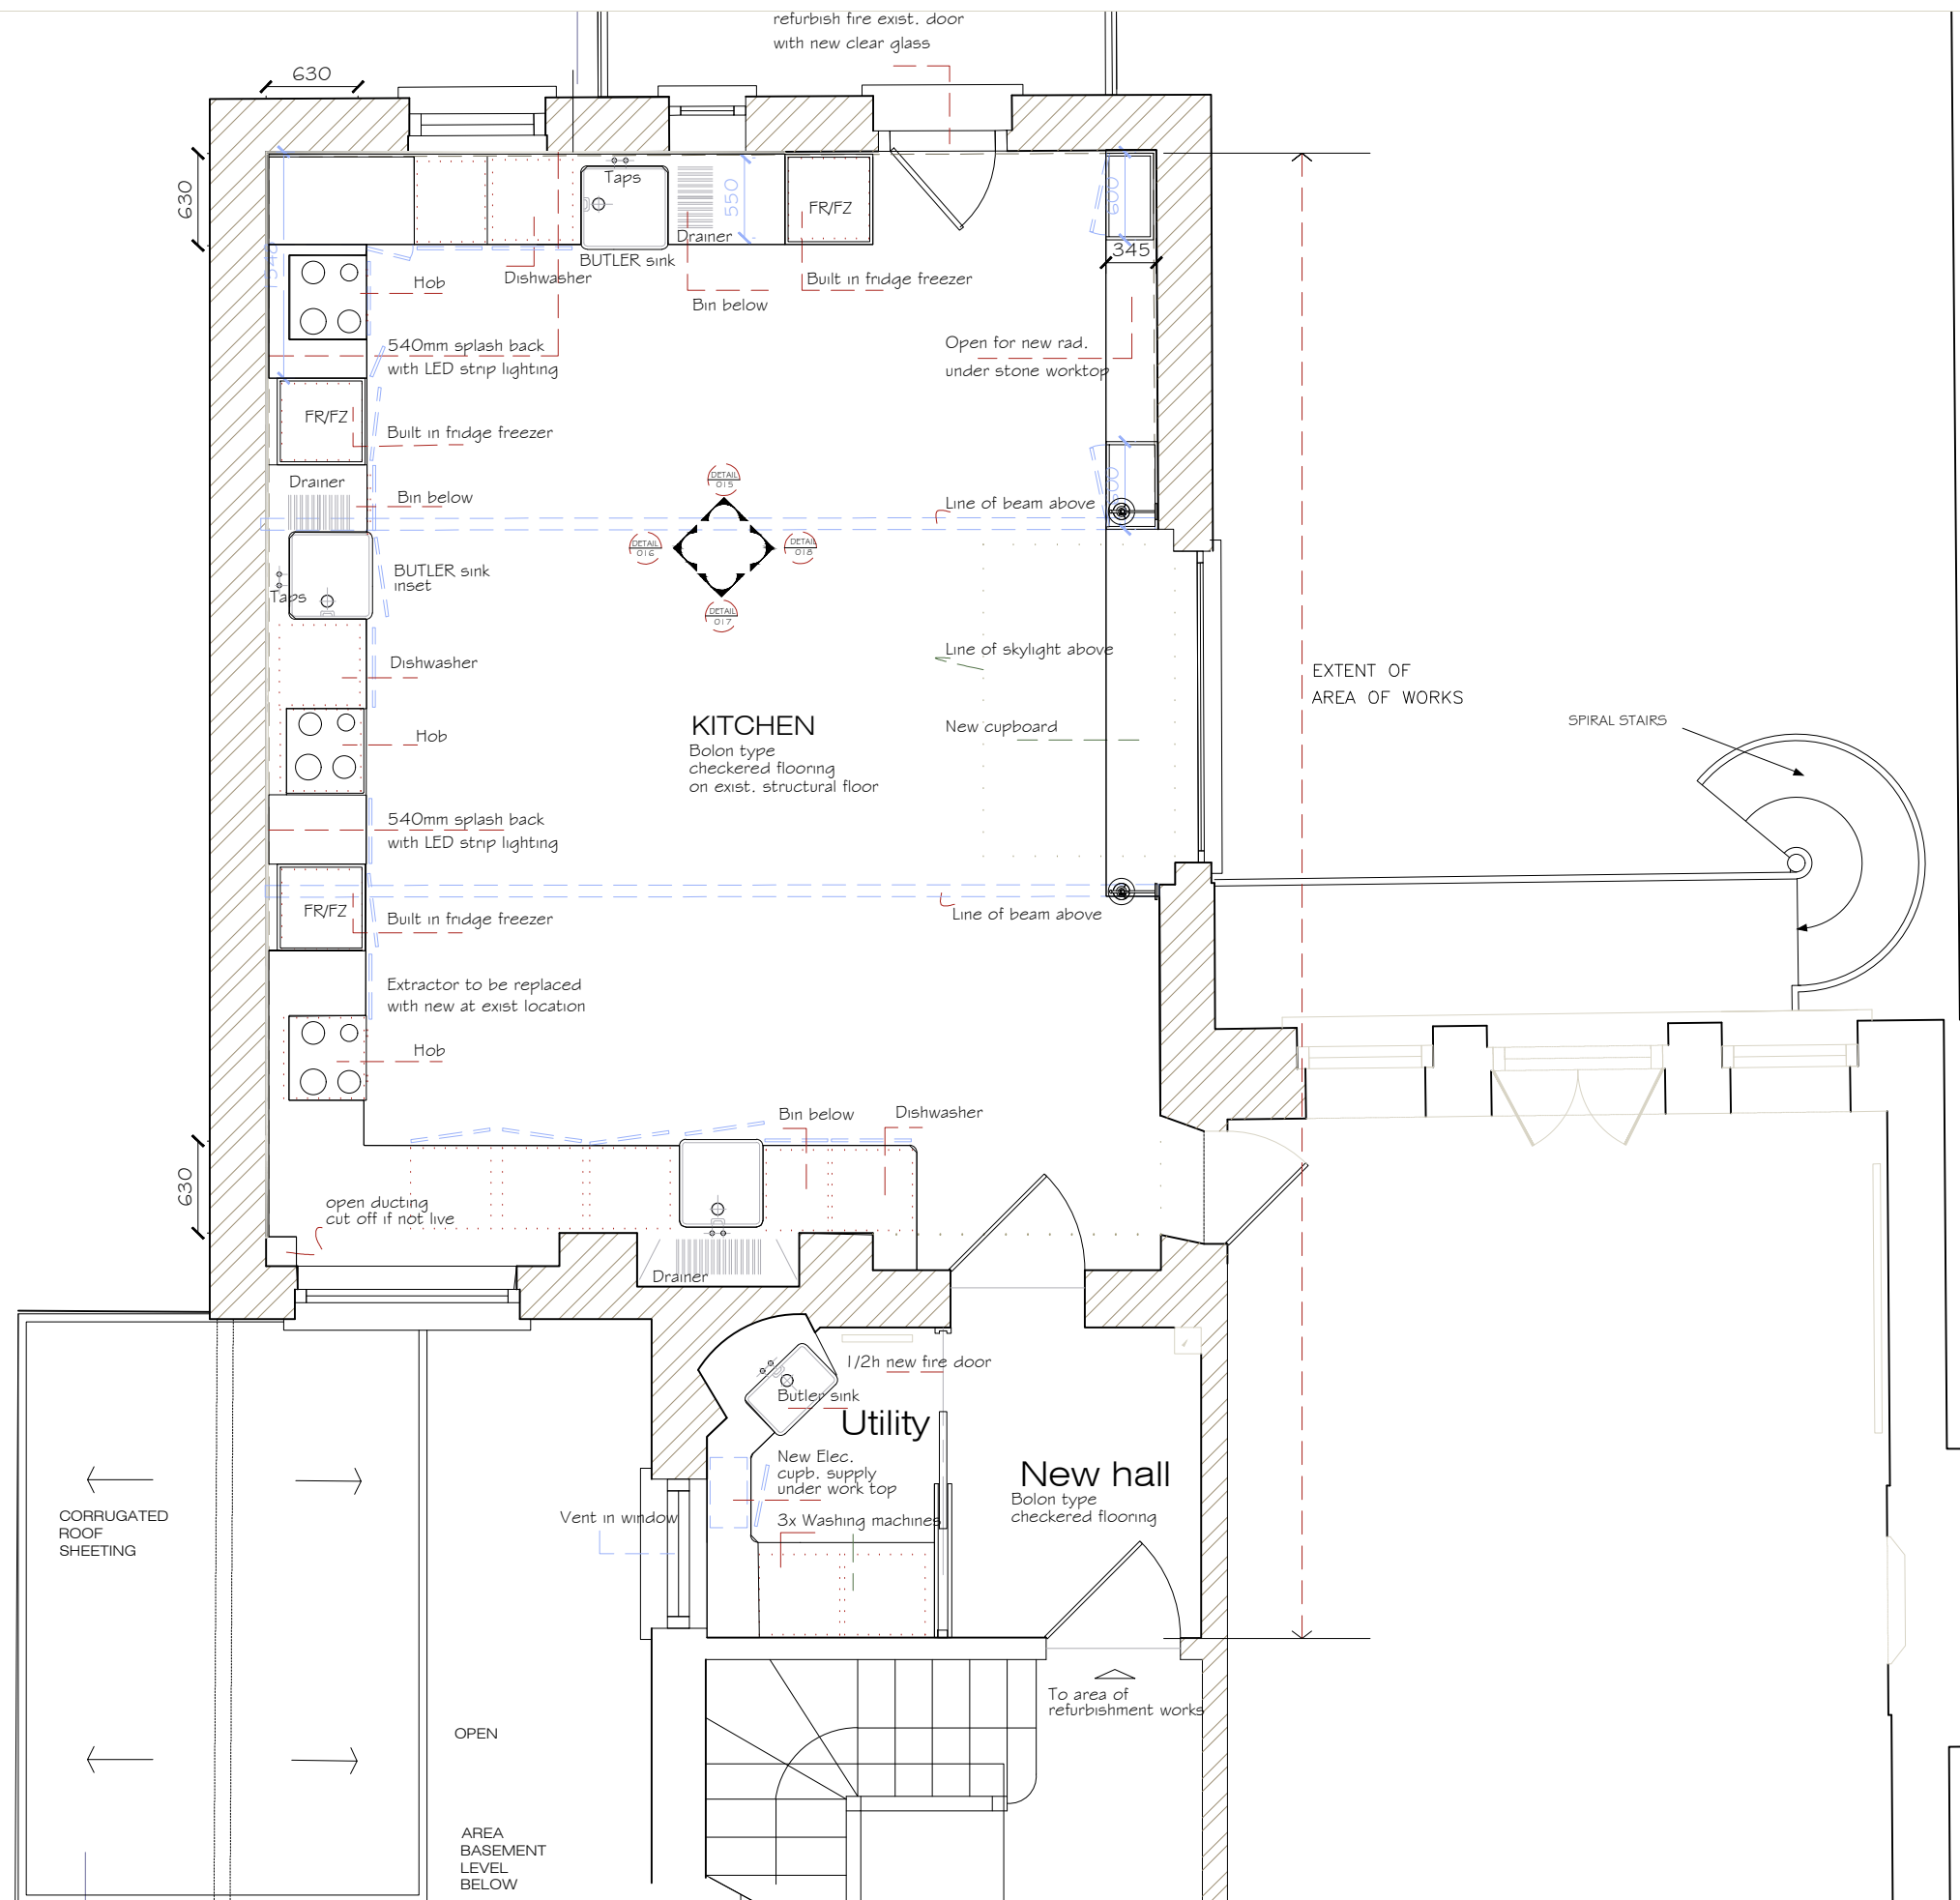

Notes

These drawings are strictly copyright and are not to be used, printed or copied in any form unless expressly permitted by ASB Architects. Any scale indicated on the drawing is only correct provided the drawing is printed at the original 'Sheet Size' field. This is typically A1 or A3, printed without reduction, @ 100%

This drawing may include information shown in colour as indicated by the 'Printing' field. If the drawing is received incorrectly please refer to the sender or Architects.

Do not scale from these drawings. Refer to figured dimensions only and, where these are missing or cannot be inferred from the given dimensions, refer to the Architect for instruction.

Inform the Architect as soon as possible of any discrepancies found on site.

This drawing is to be read in conjunction with the structural engineers' drawings, all other layout and detail drawings together with the Schedule of Works and Specification.

REVISION	DATE	NOTES
A	24th MARCH 2017	INFORMATION ADDED
B	5th APRIL 2017	INFORMATION ADDED
C	25th APRIL 2017	INFORMATION ADDED
D	3rd May 2017	INFORMATION ADDED
E	31st May 2017	INFORMATION ADDED and RE-NUMBERED
F	12th JUNE 2017	INFORMATION ADDED

Rev.	Date	Notes

ASB ARCHITECTS
 215 West End Lane West Hampstead London NW6 1XJ
 T: 020 7431 5221 F: 02074315114 E: amos@asbarchitects.com

Project **Refurbishment The Worrell House
 36 Steele's Road, London NW3 4**

Drawing **KITCHEN LAYOUT PLAN OPTION II**

Dwg status - Date © **FEBRUARY 2017**

Project Ref **327** Printing -

SCALE **1: 50** Sheet size **A3**

Drg No	Rev.
010	F

**OPTION II NEW KITCHEN LAYOUT
 UPPER GROUND FLOOR PLAN**

0 500 1000 3000 mm

Notes


These drawings are strictly copyright and are not to be used, printed or copied in any form unless expressly permitted by ASB Architects. Any scale indicated on the drawing is only correct provided the drawing is printed at the original 'Sheet Size' field. This is typically A1 or A3, printed without reduction, @ 100%

This drawing may include information shown in colour as indicated by the 'Printing' field. If the drawing is received incorrectly please refer to the sender or Architects.


Do not scale from these drawings. Refer to figured dimensions only and, where these are missing or cannot be inferred from the given dimensions, refer to the Architect for instruction.

Inform the Architect as soon as possible of any discrepancies found on site.

This drawing is to be read in conjunction with the structural engineers' drawings, all other layout and detail drawings together with the Schedule of Works and Specification.

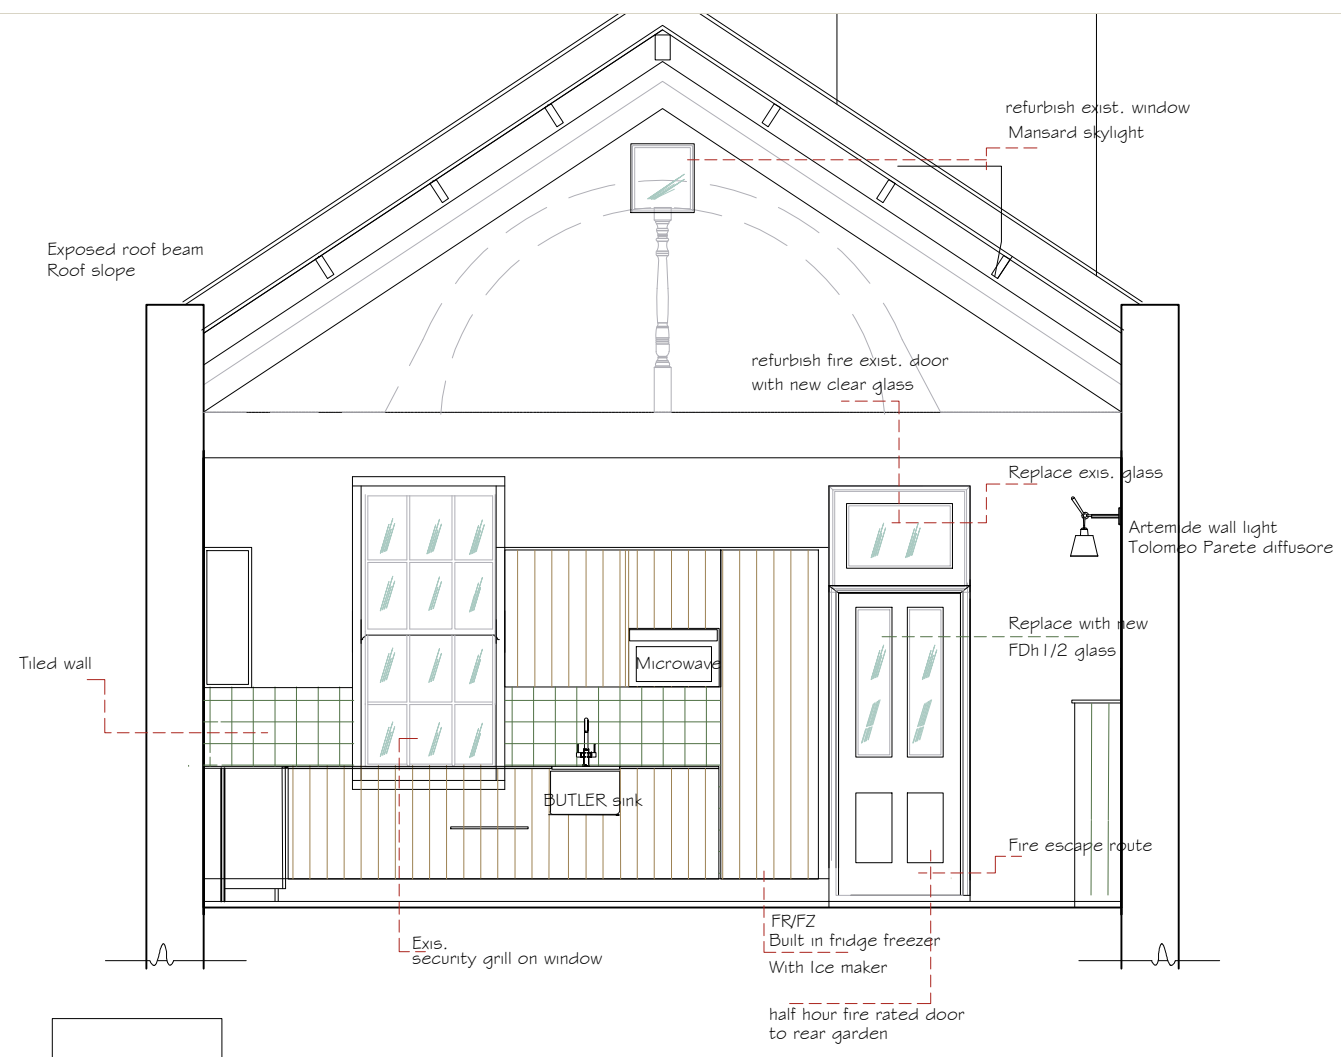

KITCHEN SECTION DETAIL 015
PROPOSED UPPER GROUND KITCHEN

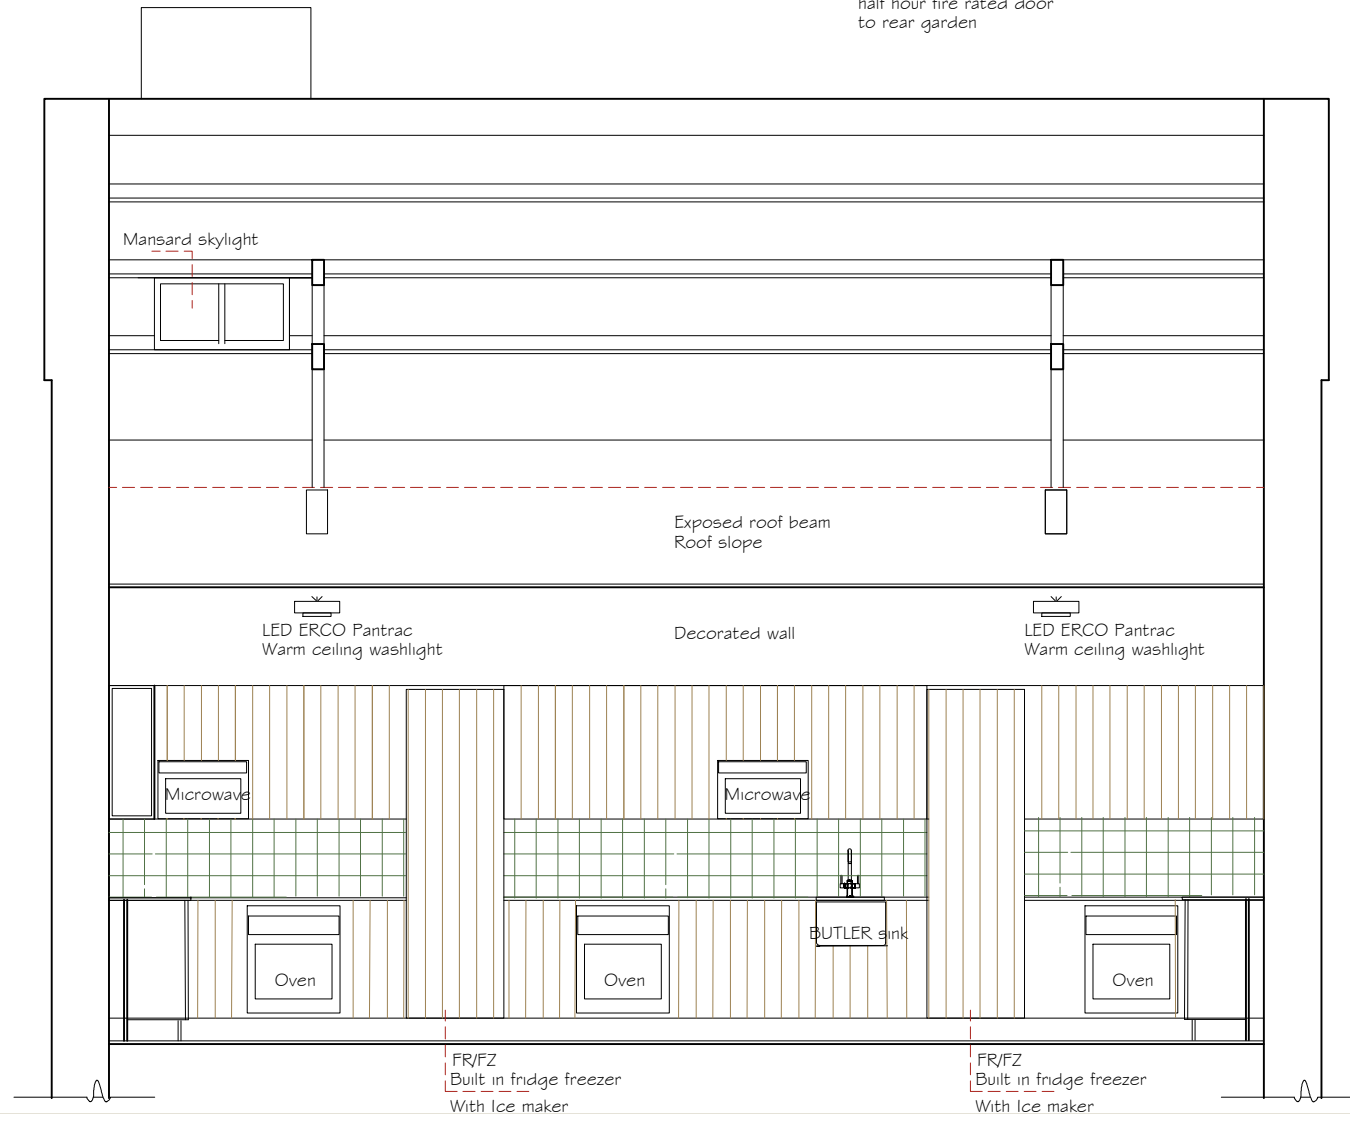

KITCHEN SECTION DETAIL 016
PROPOSED UPPER GROUND KITCHEN



REVISION	
A - 29th SEPTEMBER 2015	INFORMATION ADDED
B - 22nd FEBRUARY 2017	INFORMATION ADDED
C - 3rd May 2017	INFORMATION ADDED

Rev.	Date	Notes


ASB ARCHITECTS
 215 West End Lane West Hampstead London NW6 1XJ
 T: 020 7431 5221 F: 02074315114 E: amos@asbarchitects.com

Project **Refurbishment The Worrell House**
36 Steele's Road, London NW3 4

Drawing **KITCHEN SECTIONS 010 and 012**

Dwg status	-	Date ©	FEBRUARY 2017
Project Ref	327	Printing	-
SCALE	1: 50	Sheet size	A3

Drg No	Rev.
011	C

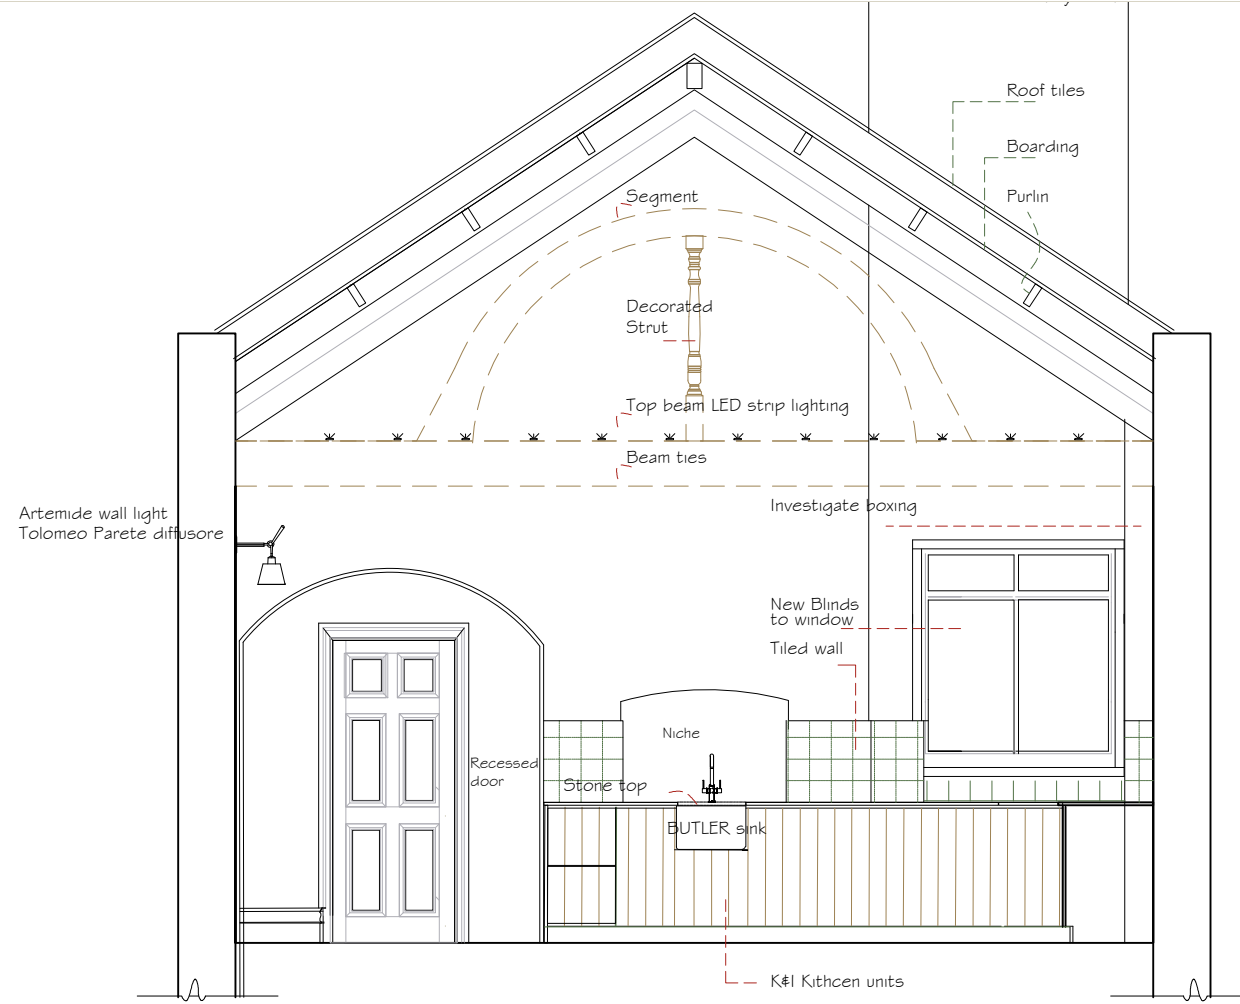

KITCHEN SECTION DETAIL 017
PROPOSED UPPER GROUND KITCHEN

Notes


These drawings are strictly copyright and are not to be used, printed or copied in any form unless expressly permitted by ASB Architects. Any scale indicated on the drawing is only correct provided the drawing is printed at the original 'Sheet Size' field. This is typically A1 or A3, printed without reduction, @ 100%

This drawing may include information shown in colour as indicated by the 'Printing' field. If the drawing is received incorrectly please refer to the sender or Architects.

Do not scale from these drawings. Refer to figured dimensions only and, where these are missing or cannot be inferred from the given dimensions, refer to the Architect for instruction.

Inform the Architect as soon as possible of any discrepancies found on site.

This drawing is to be read in conjunction with the structural engineers' drawings, all other layout and detail drawings together with the Schedule of Works and Specification.

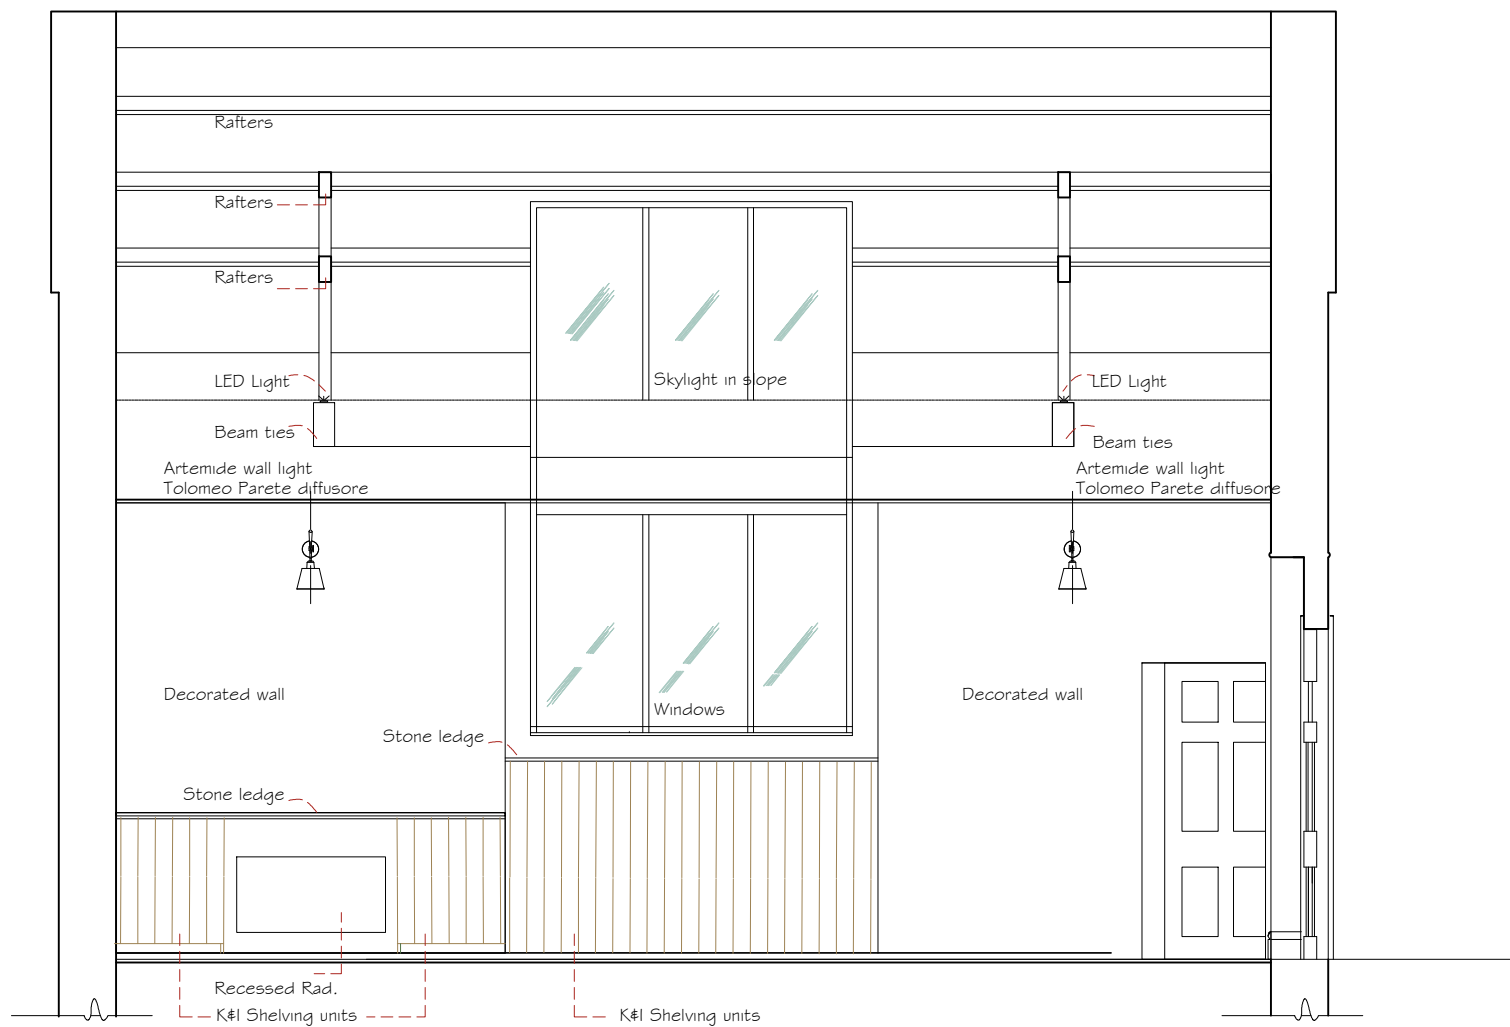

KITCHEN SECTION DETAIL 018
PROPOSED UPPER GROUND KITCHEN



REVISION
A - 29th SEPTEMBER 2015 INFORMATION ADDED
B - 22nd FEBRUARY 2017 INFORMATION ADDED
C - 3rd May 2017 INFORMATION ADDED
D - 31st May 2017 INFORMATION ADDED

Rev.	Date	Notes

ASB ARCHITECTS

215 West End Lane West Hampstead London NW6 1XJ
T: 020 7431 5221 F: 02074315114 E: amos@asbarchitects.com

Project **Refurbishment The Worrell House**
36 Steele's Road, London NW3 4

Drawing **PROPOSED KITCHEN SECTIONS**
015 and 018

Dwg status	-	Date ©	FEBRUARY 2017
Project Ref	327	Printing	-
SCALE	1: 50	Sheet size	A3

Drg No	012	Rev.	D
--------	------------	------	----------

Notes








These drawings are strictly copyright and are not to be used, printed or copied in any form unless expressly permitted by ASB Architects. Any scale indicated on the drawing is only correct provided the drawing is printed at the original 'Sheet Size' field. This is typically A1 or A3, printed without reduction, @ 100%

This drawing may include information shown in colour as indicated by the 'Printing' field. If the drawing is received incorrectly please refer to the sender or Architects.

Do not scale from these drawings. Refer to figured dimensions only and, where these are missing or cannot be inferred from the given dimensions, refer to the Architect for instruction.

Inform the Architect as soon as possible of any discrepancies found on site.

This drawing is to be read in conjunction with the structural engineers' drawings, all other layout and detail drawings together with the Schedule of Works and Specification.

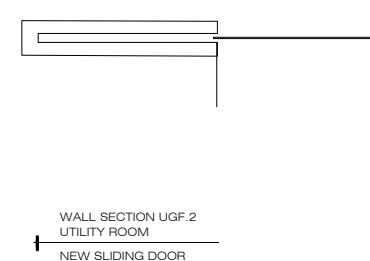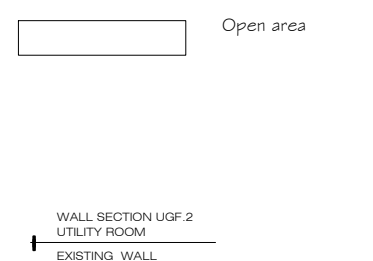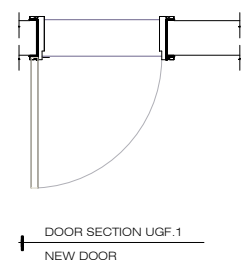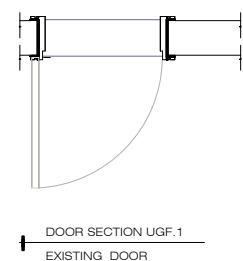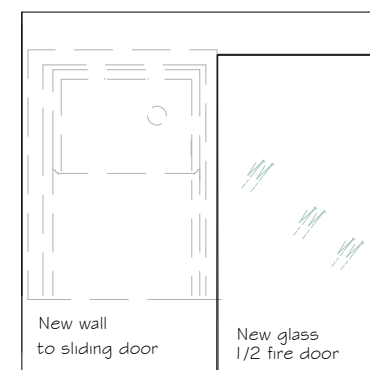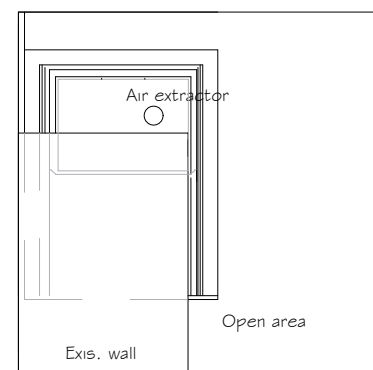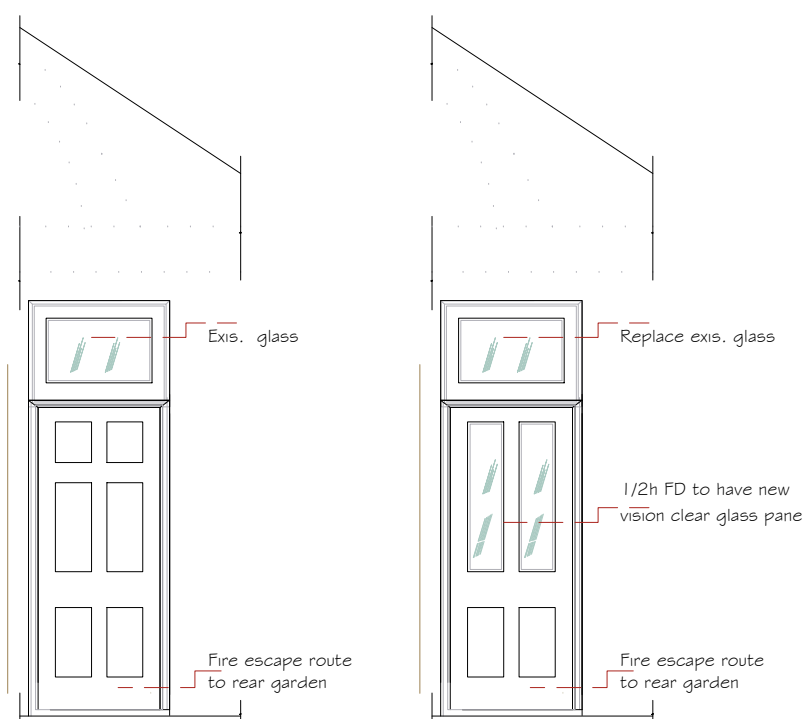

REVISION
A - 12th JUNE 2017 LISTED BUILDING LAUNCH

Rev.	Date	Notes

ASB ARCHITECTS

215 West End Lane West Hampstead London NW6 1XJ
T: 020 7431 5221 F: 02074315114 E: amos@asbarchitects.com

Project **Refurbishment The Worrell House**
36 Steele's Road, London NW3 4

Drawing **KITCHEN WORK TOP FLOOR LAYOUT**

Dwg status	-	Date ©	MAY 2017
Project Ref	327	Printing	-
SCALE	1: 50	Sheet size	A3

Drg No	Rev.
013	A

