


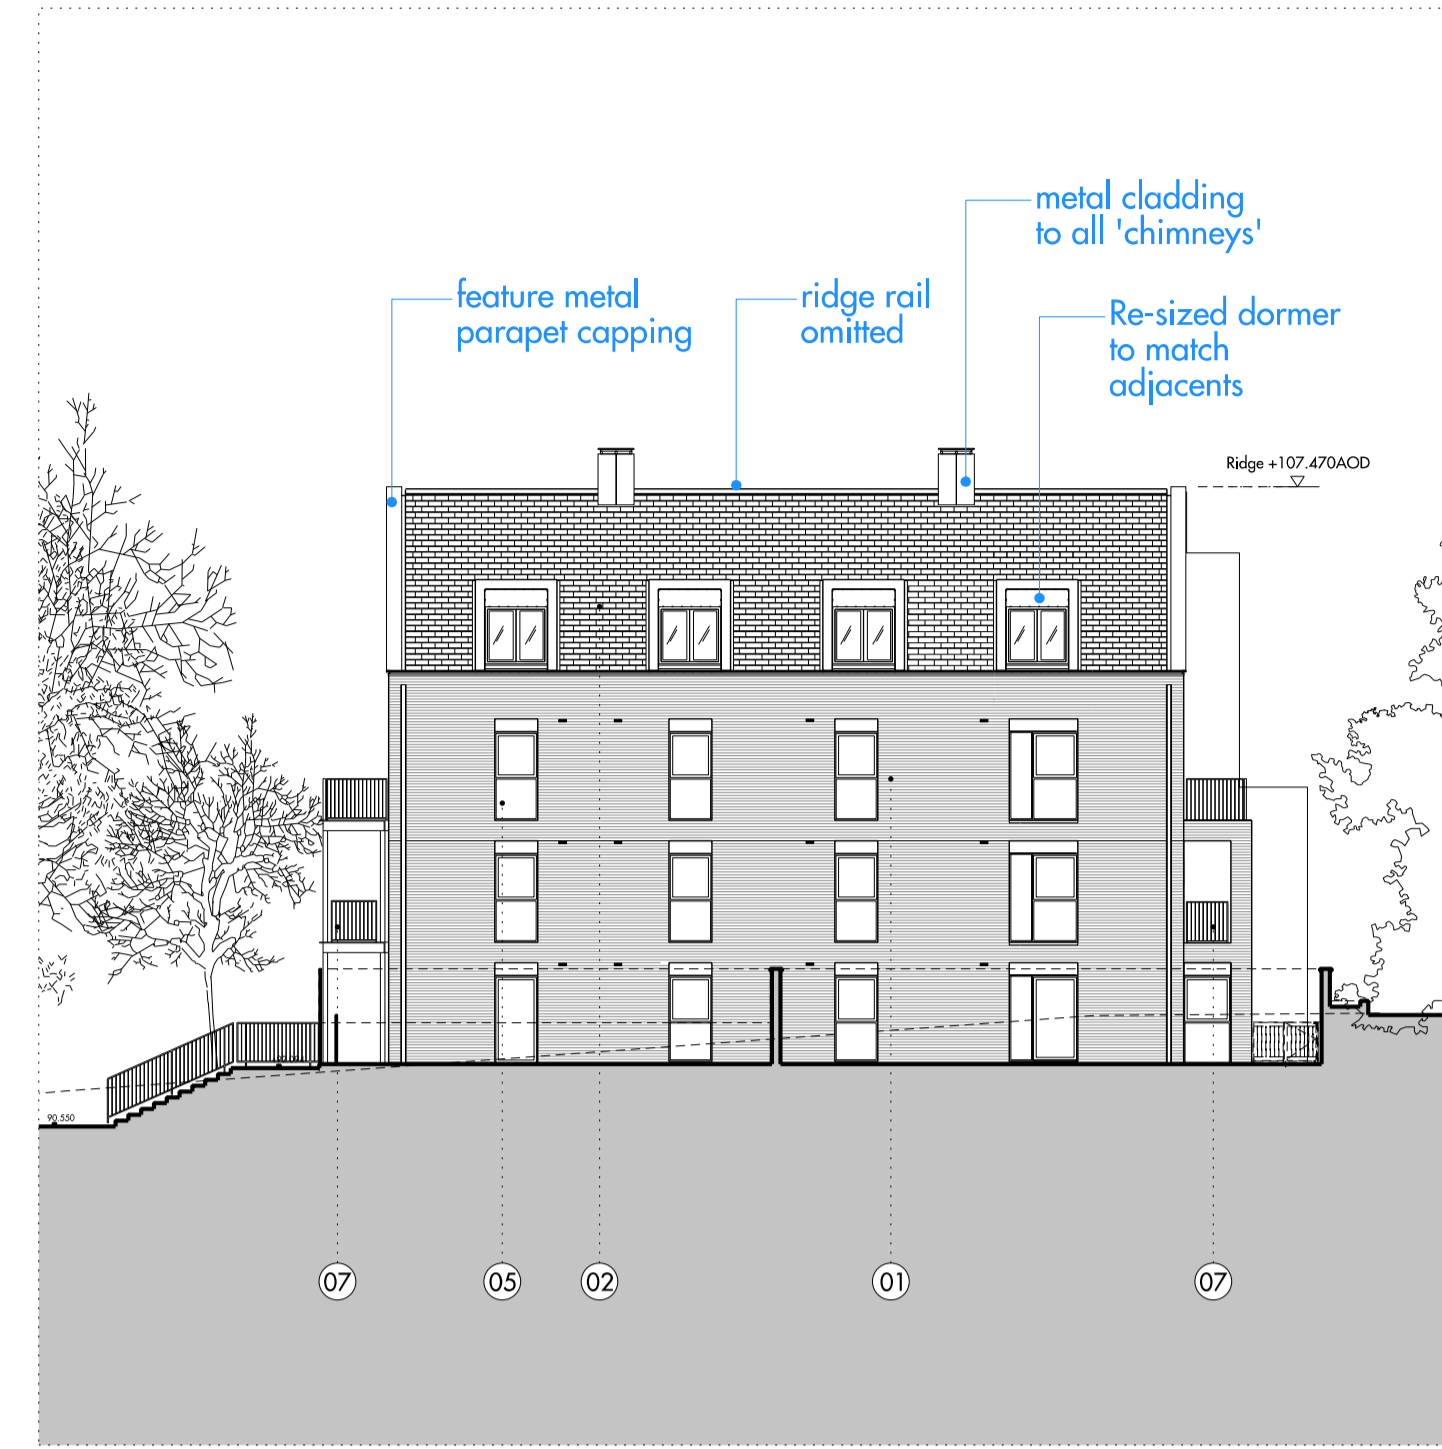

01 NE Elevation




02 SW Elevation




03 SE Elevation




04 NW Elevation

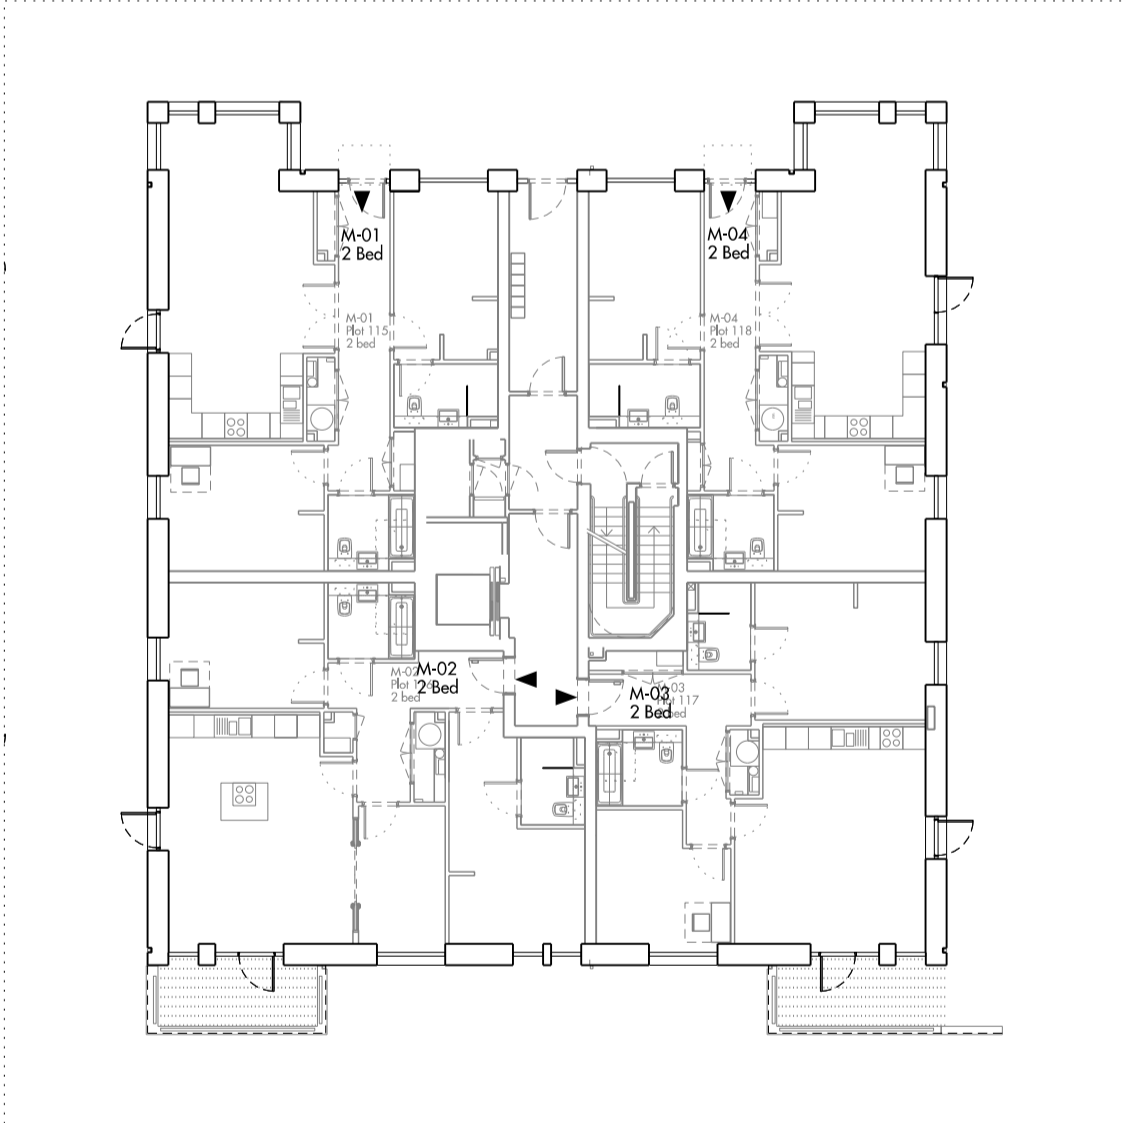


05 Level -01 Plan

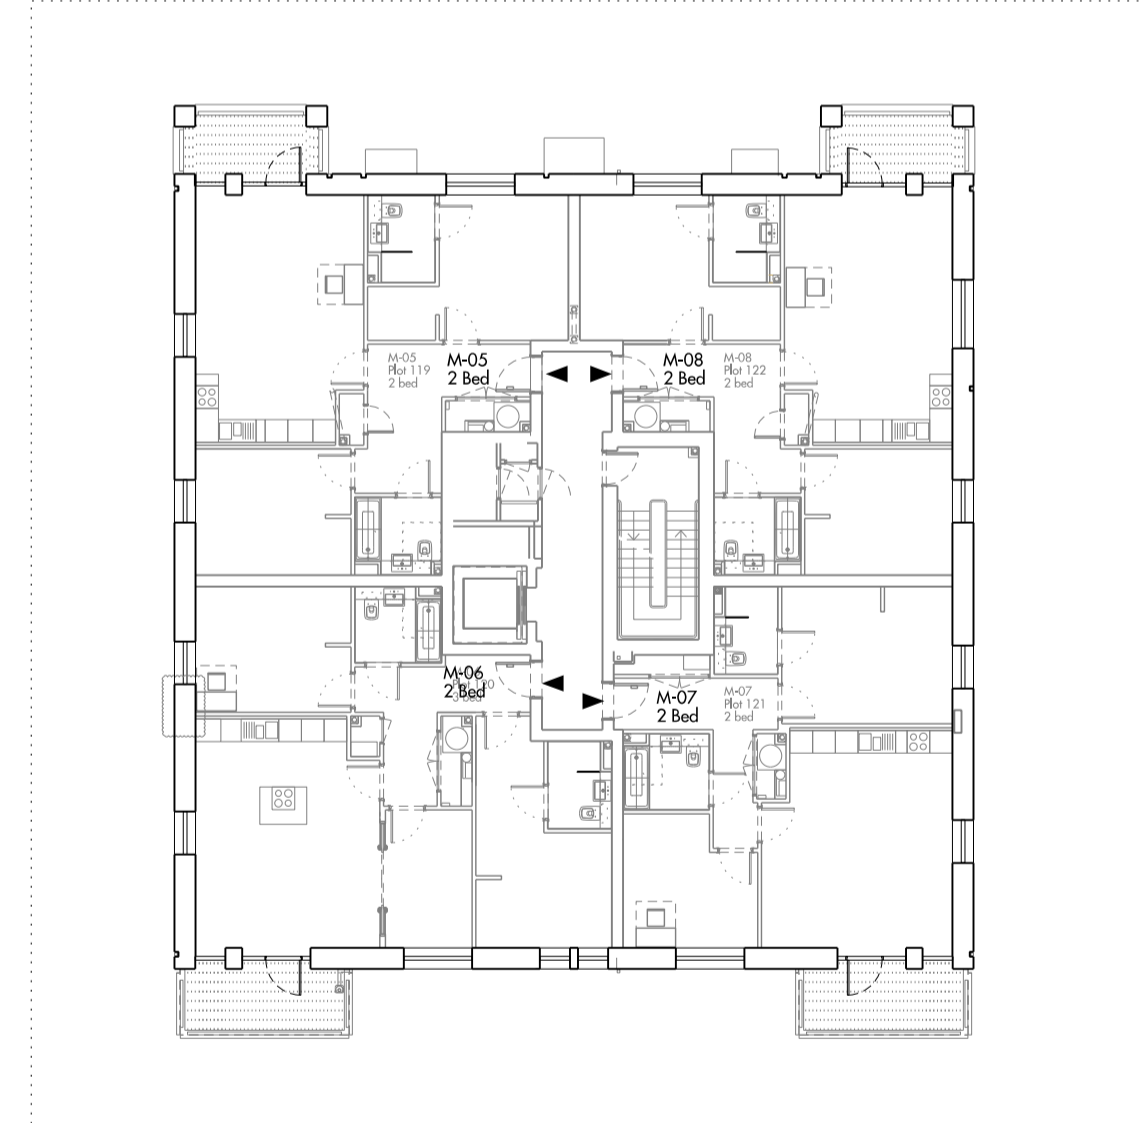


06 Level 00 Plan

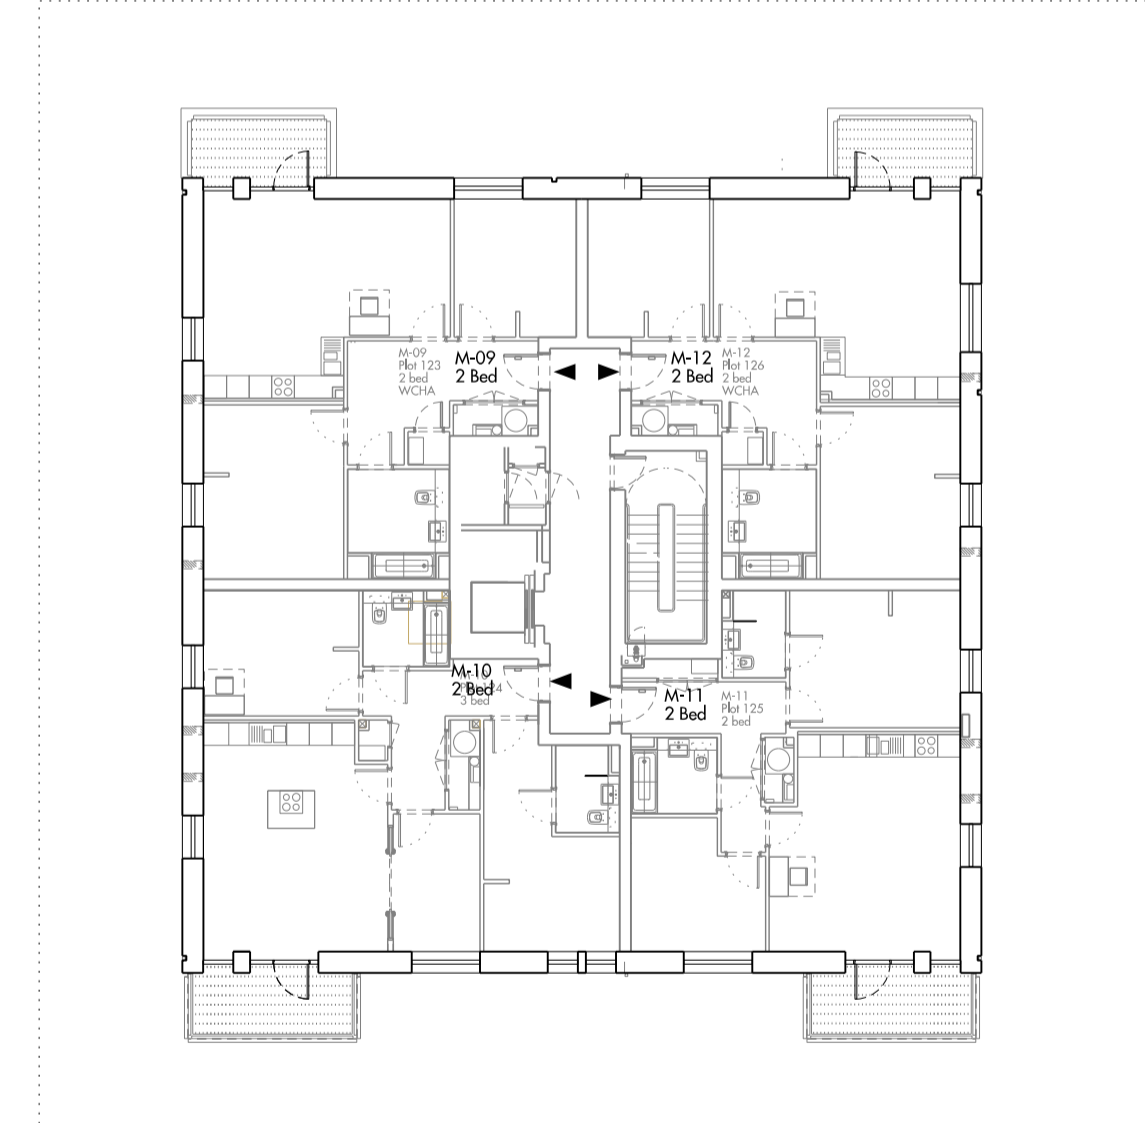


07 Level 01 Plan

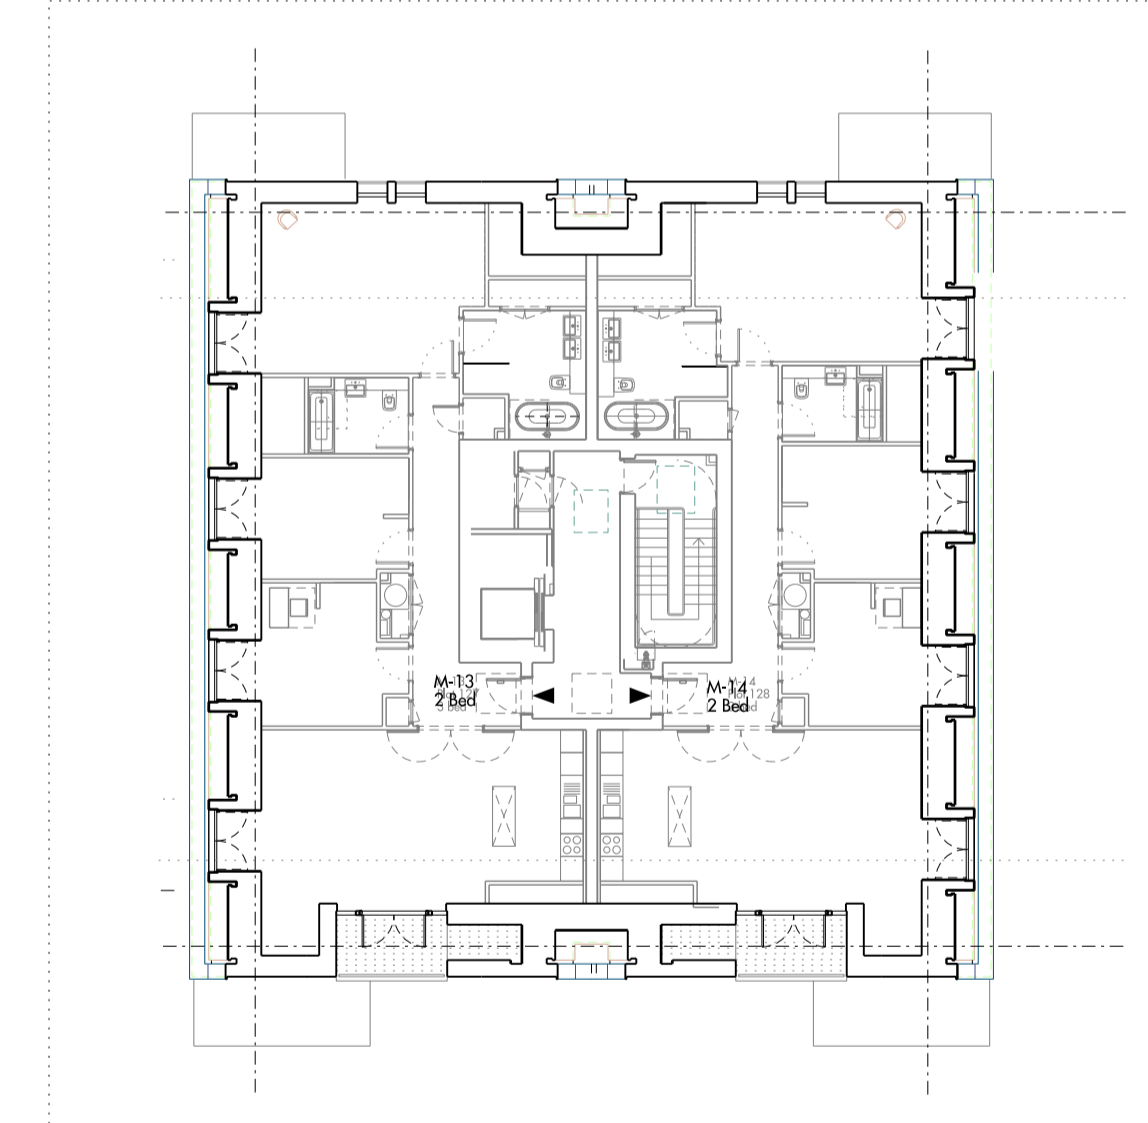

08 Level 02 Plan

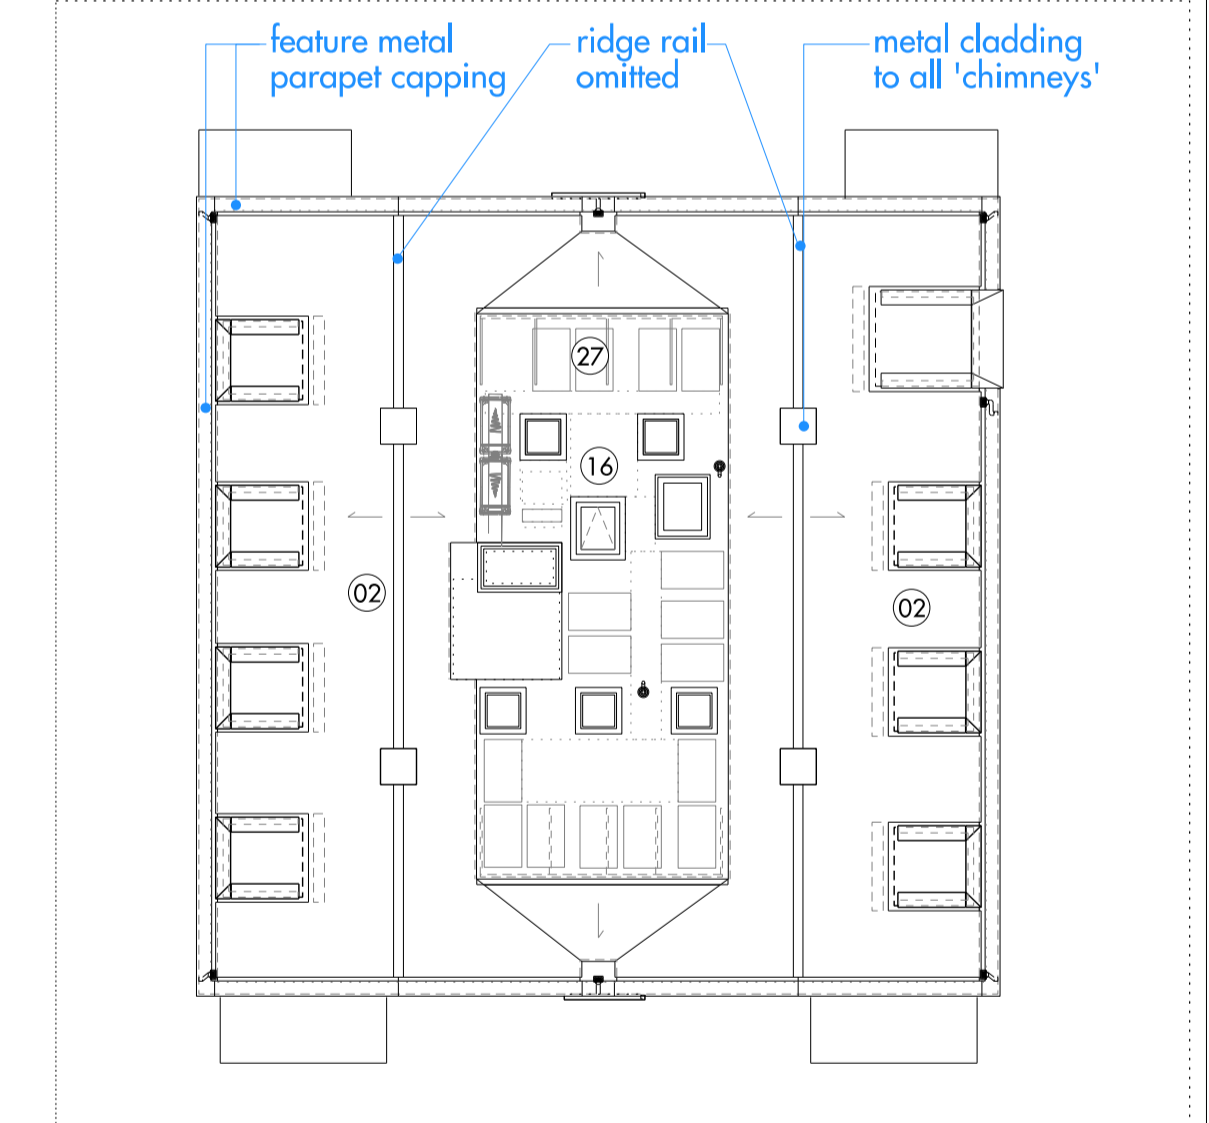

09 Roof Plan

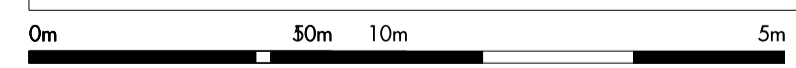

Do not scale from this drawing. Use figured dimensions only. Figured dimensions are in millimetres. All levels are in metres. All dimensions and levels shall be verified on site before proceeding with works. Detailed site survey to be carried out to verify positions and level relationships with site features and ordnance survey. Boundaries are indicative only and are to be verified by others. The architect must be notified of any discrepancy. Where building components are described in the specification as contractor designed, "construction" information relating to those components on this drawing represents design intent only.

REV	DATE	DESCRIPTION	CKD
P1	31-01-13	Planning Submission	CR
P2	16-12-14	Minor Material Amendments Application	NR
P3	04-02-15	Minor Material Amendments Application	NR
P4	09-06-2017	Minor Material Amendments Application	NR

CKD		CKD		CKD		CKD	
01	06	11	16	21	26	31	
02	07	12	17	22	27	32	
03	08	13	18	23	28	33	
04	09	14	19	24	29		► Residential Entrances
05	10	15	20	25	30		

Allies and Morrison
 85 Southwark Street
 London SE1 0HX
 020 7921 0100
 020 7921 0101
 info@alliesandmorrison.co.uk
 telephone facsimile email
 A&M JOB NO: 809

KIDDERPORE AVENUE, LONDON
 BLOCK M
 BUILDING STUDIES
 809_01_07_410
 SCALE: 1:200 @A1 1:400 @A3