

**Notes**  
 This drawing is copyright Piercy&Company.  
 Do not scale from this drawing.  
 All dimensions and levels to be checked on site by the contractor and such dimensions to be his responsibility.  
 Report all drawing errors, omissions and discrepancies to the architect.


**DISCLAIMER**  
 This document may be issued in an editable digital CAD format to enable others to use it as background information to make alterations and/or additions. In that instance the file will be accompanied by a PDF version as a record of the original file. It is for those parties making such alterations and/or additions to ensure that they make use of current background information.

Piercy&Company accepts no liability for either: any such alterations and/or additions to the background information by others; or any other changes made by others to the architectural content of the background information itself.

- KEY:**
- Planning Boundary
  - Partitions demolition & soft strip
  - Floor removal


**NOTE:**  
 Demolition subject to further inspection of the arches during strip-out

**01** South Elevation Demolition Scope - Arches 8 to 12  
 SCALE 1:100

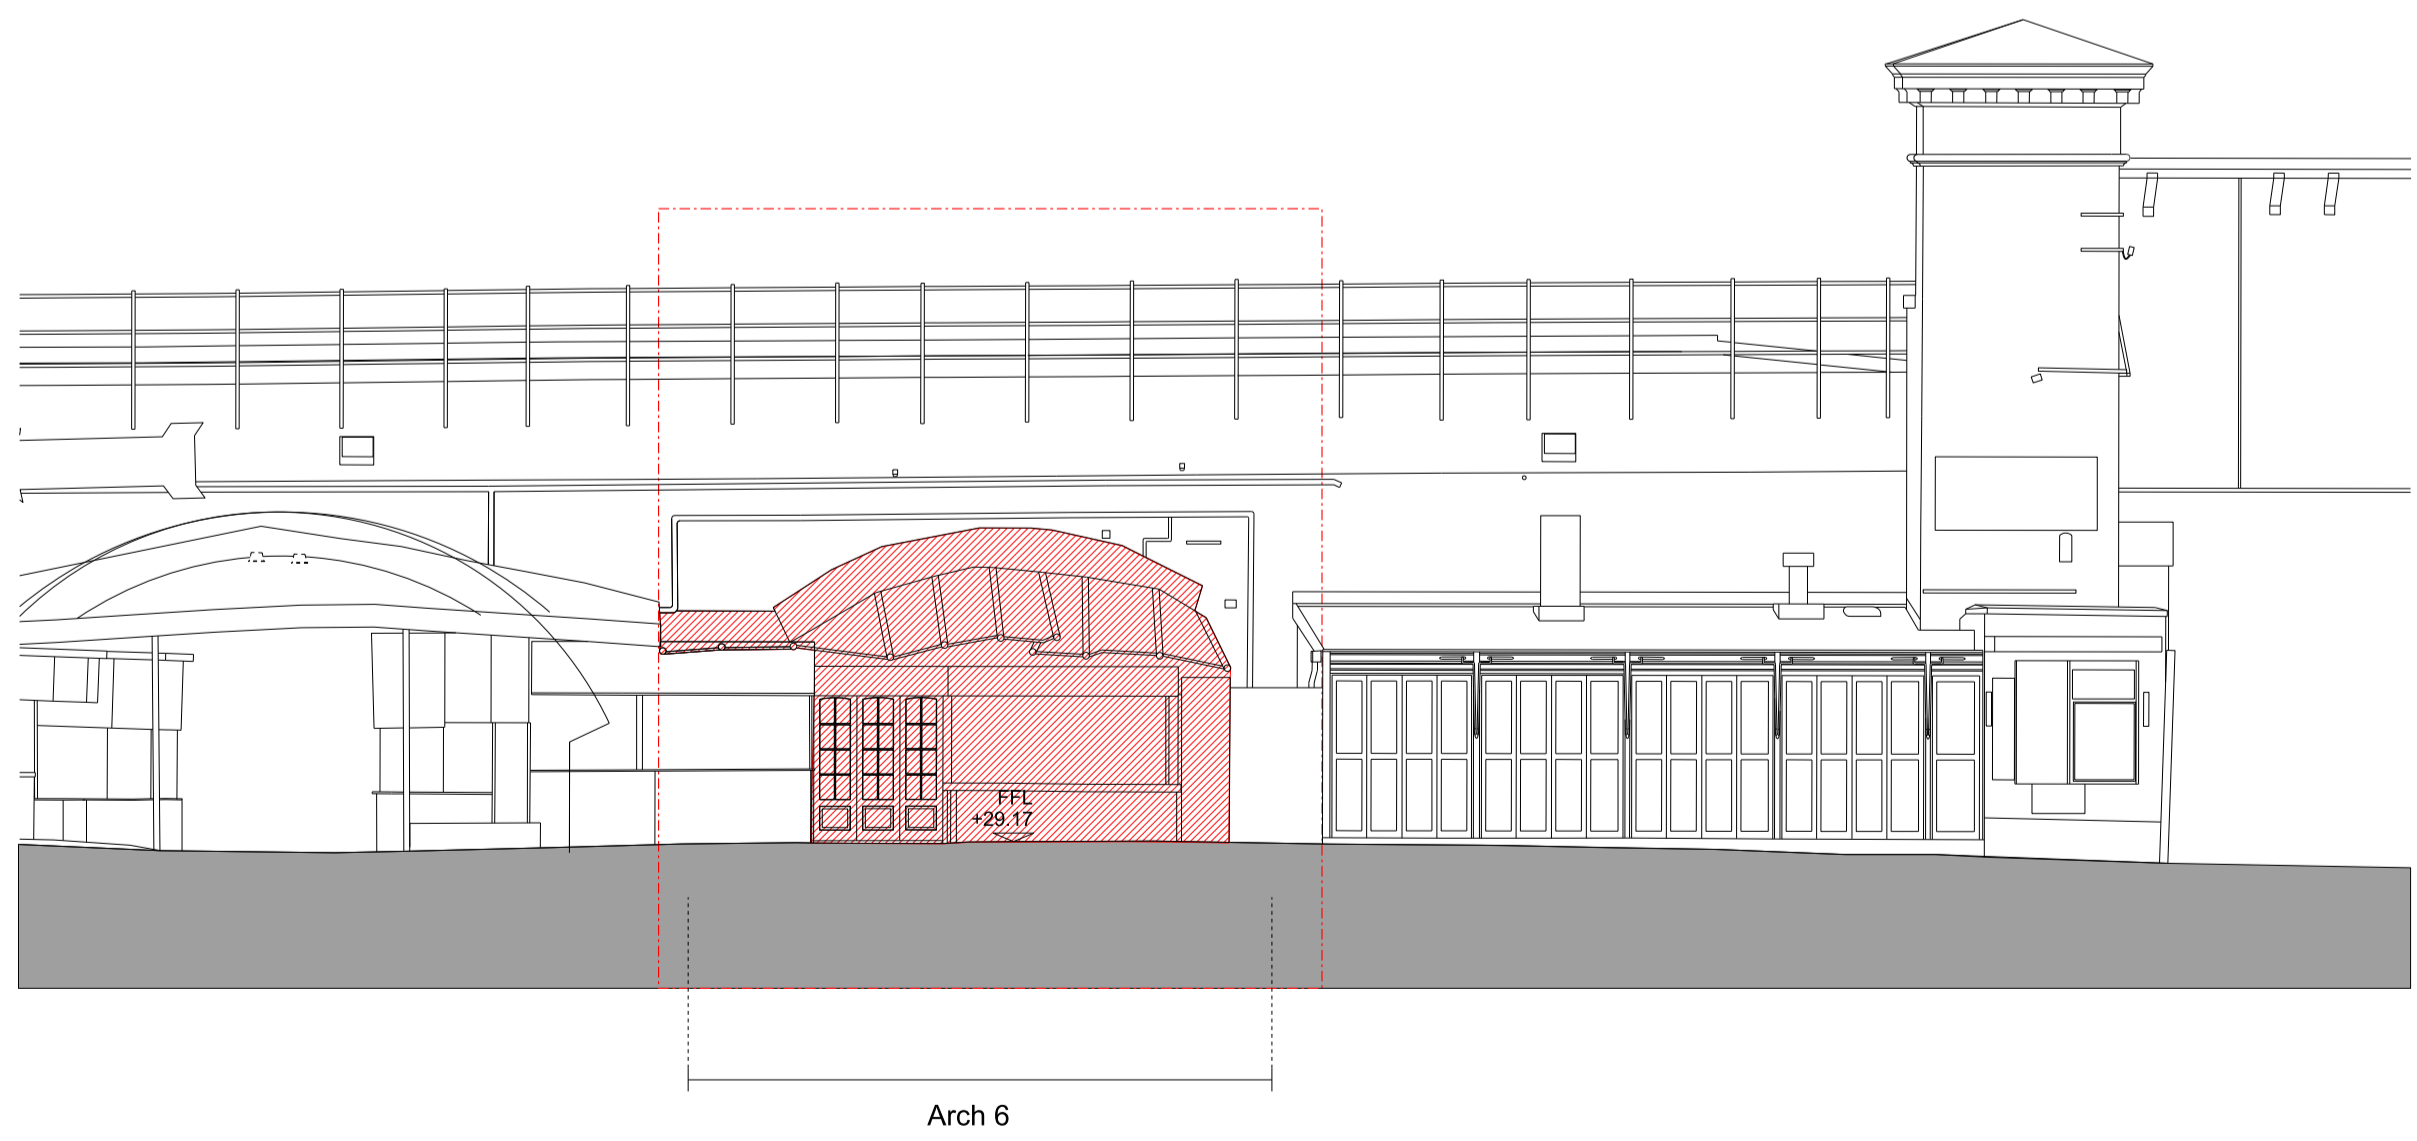

**02** South Elevation Demolition Scope - Arch 6  
 SCALE 1:100

Rev	Date	Description
00	09.06.17	Planning submission

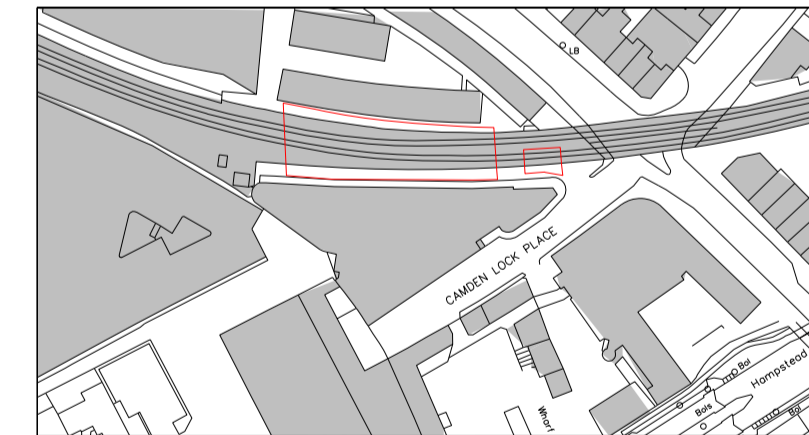

**Project**  
 Camden Stables Market - Area 06  
**Client**  
 Stanley Sidings LTD

**Date**  
 09.06.17  
**Scale**  
 1:100 at A1

**Railway Viaduct Arches 8 to 12 & 6**  
**South Elevation Demolition Scope**

**Drawn**  
 IK  
**Checked**  
 BA  
**Approved**  
 BA

**Drawing Status**  
 Planning

Project	Discipline	Zone	Level	Series	Dwg No	Rev
13522	A	RV	L00	02	110	00

122 Arlington Road  
 London NW1 7HP  
 Telephone  
 +44 (0)20 7424 9611

info@piercyandco.com  
 www.piercyandco.com

**Piercy&Company**