




Entrance hall



View of the building from outside

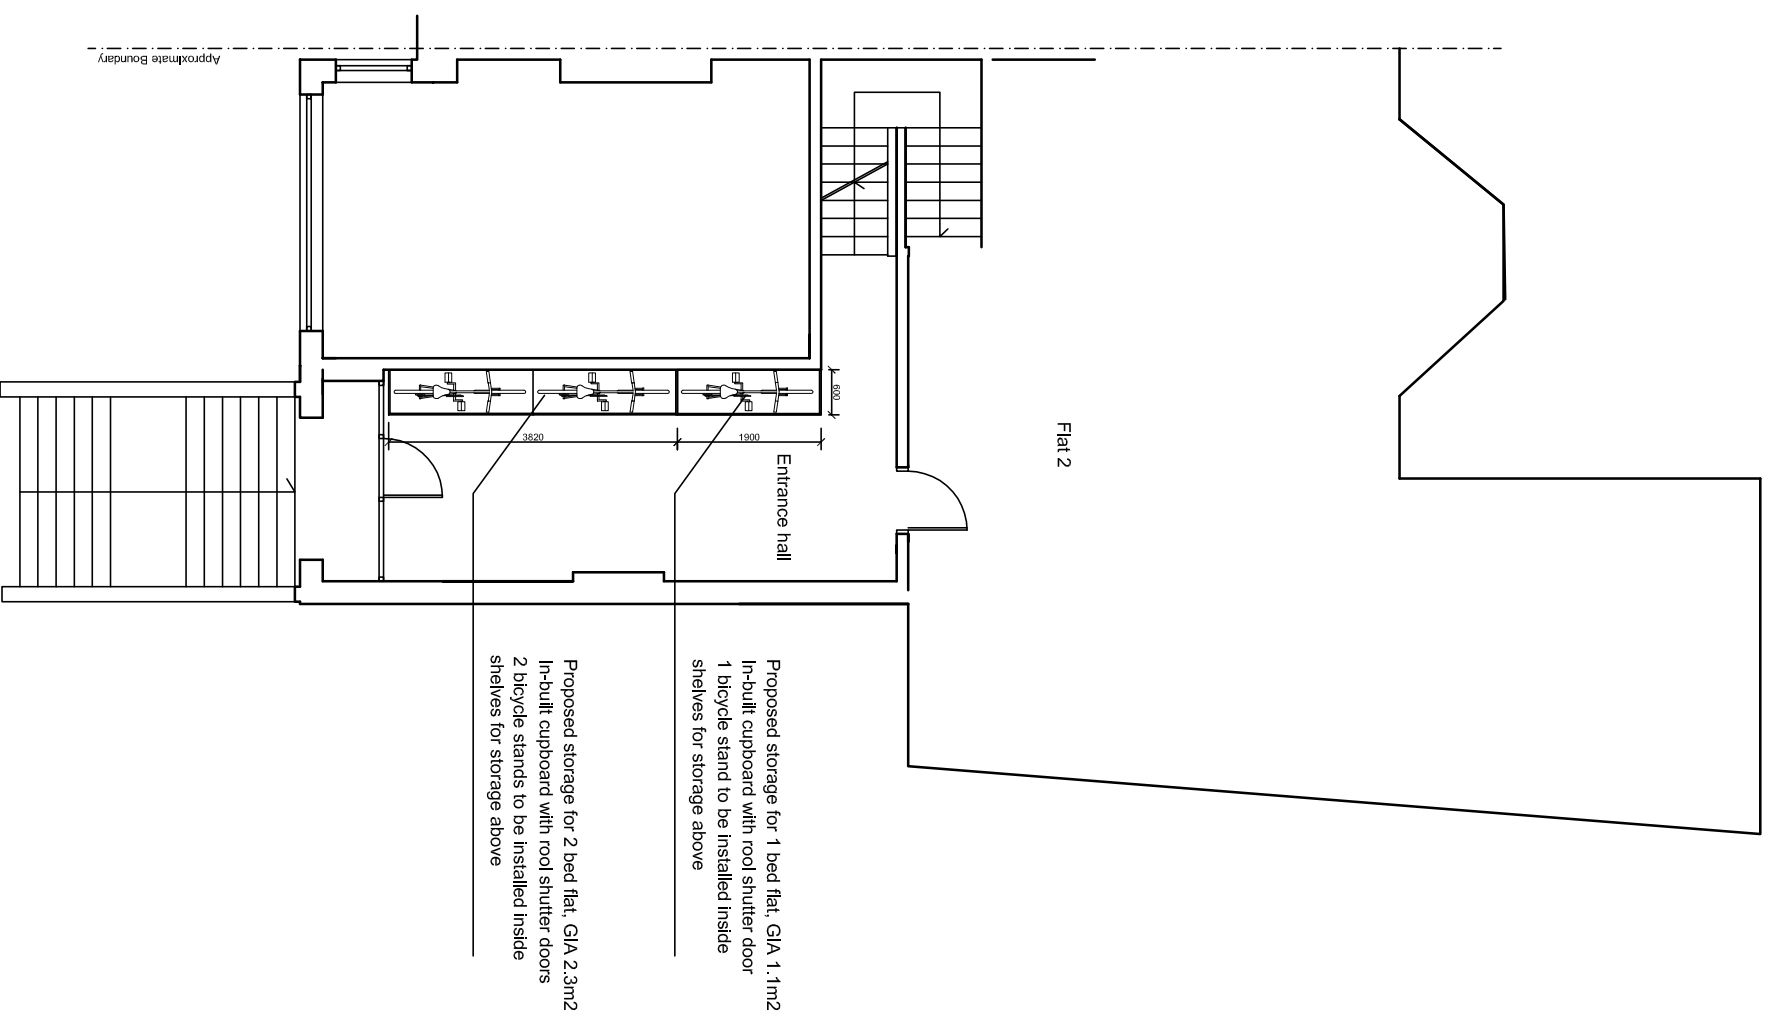

Entrance hall plan

109 Greencroft Gardens, Flat 4, NW6 3PE
Existing Flat Conversion into two flats
Existing Ground Floor Plan, Bicycle storage

Rev. 15.06.2017

Monika Dawlud
ARCHITECTURAL • PLANNING • DESIGN

33 Long Lane, London N3 3JY
E: monika@dawludarchitectural.com • T: 07507 14415

Client Sharon & Simon Eder
Date 05.2017
Scale 1 : 100
Dwg no WD 002