


PLANNING ISSUE


Check all dimensions on site. Do not scale off drawings without prior consultation. Any discrepancies to be reported to architects before execution of relevant works. This drawing has been produced for David and Kate Glick for the works at 24 Harley Road, NW3 3BN and for that application alone and is not intended for use by any other person or for any other purpose. Drawings remain copyright of Hayhurst and Co. and may not be reproduced without written consent or licence.

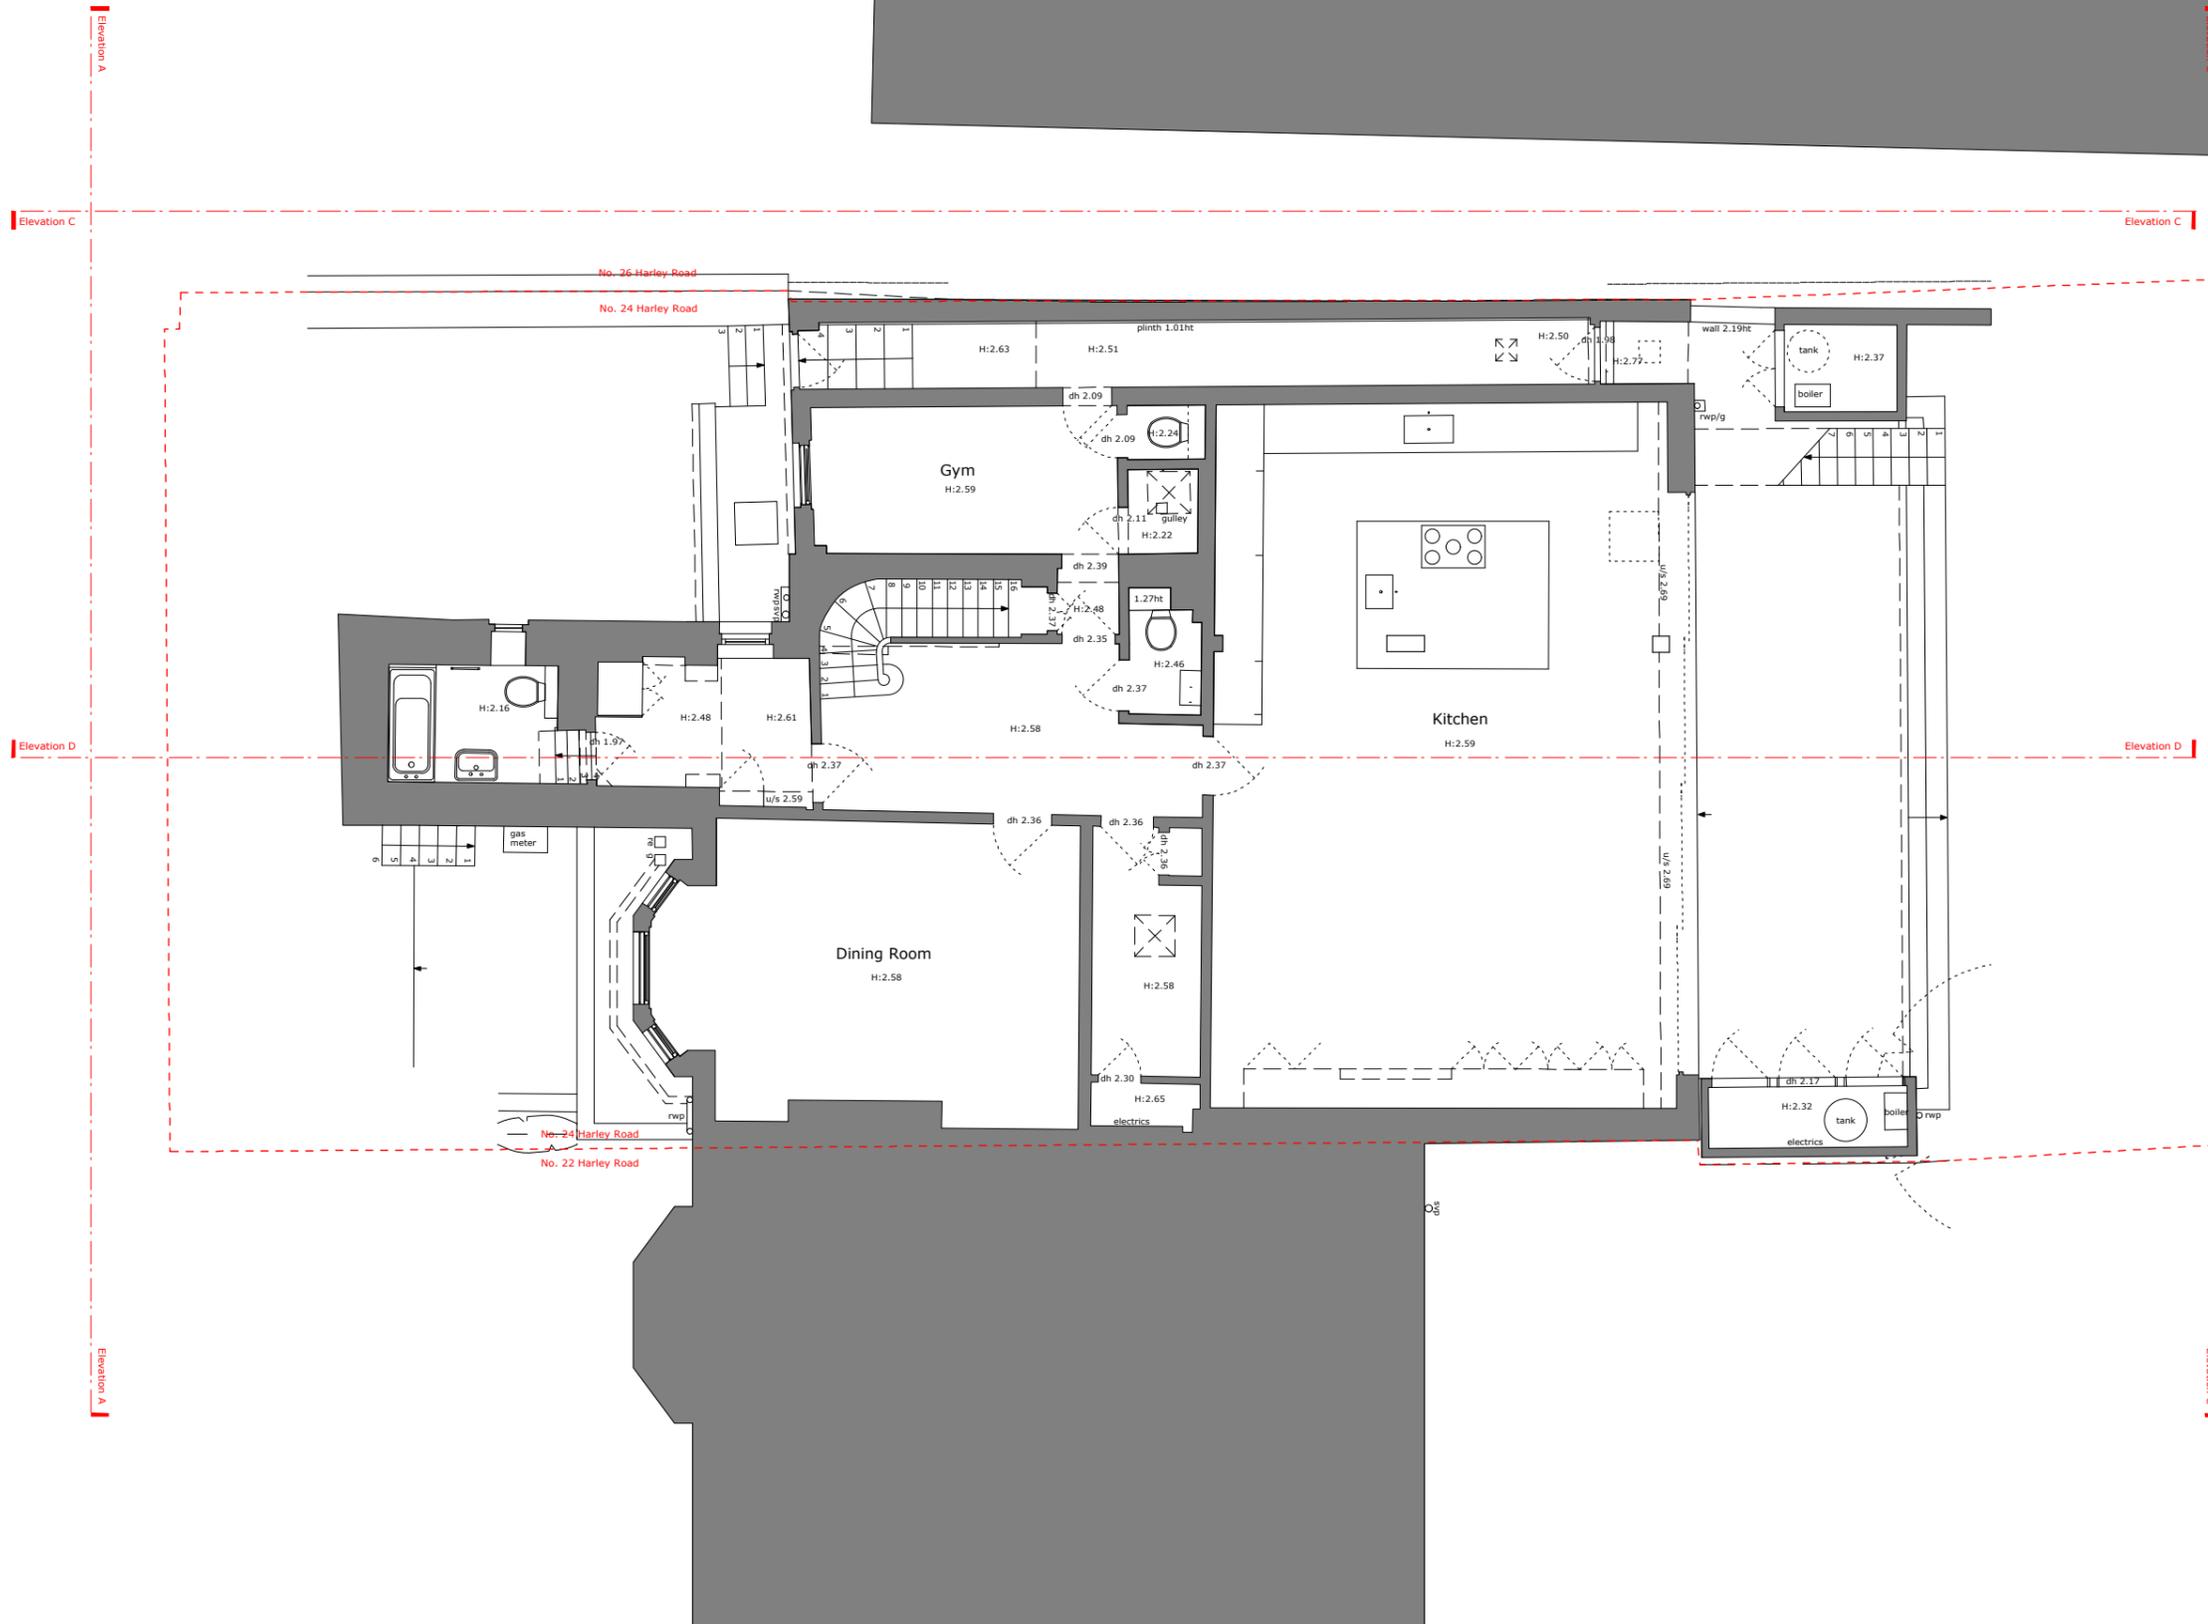

Issue/Revision	Date	Rev
Project:		
Extension 24 Harley Street, London, NW3 3BN		
Hayhurst and Co.		
26 Fournier Street, London, E1 6QE T: (020) 7247 7028 F: (020) 7247 7029 E. mail@hayhurstand.co.uk www.hayhurstand.co.uk		
Subject: Lower Ground Floor Plan - Existing		
Scale: 1:100	Date: 24.05.17	
Original Size: A3		
Drawing No.: 214 A001		

PLANNING ISSUE


Check all dimensions on site. Do not scale off drawings without prior consultation. Any discrepancies to be reported to architects before execution of relevant works. This drawing has been produced for David and Kate Glick for the works at 24 Harley Road, NW3 3BN and for that application alone and is not intended for use by any other person or for any other purpose. Drawings remain copyright of Hayhurst and Co. and may not be reproduced without written consent or licence.

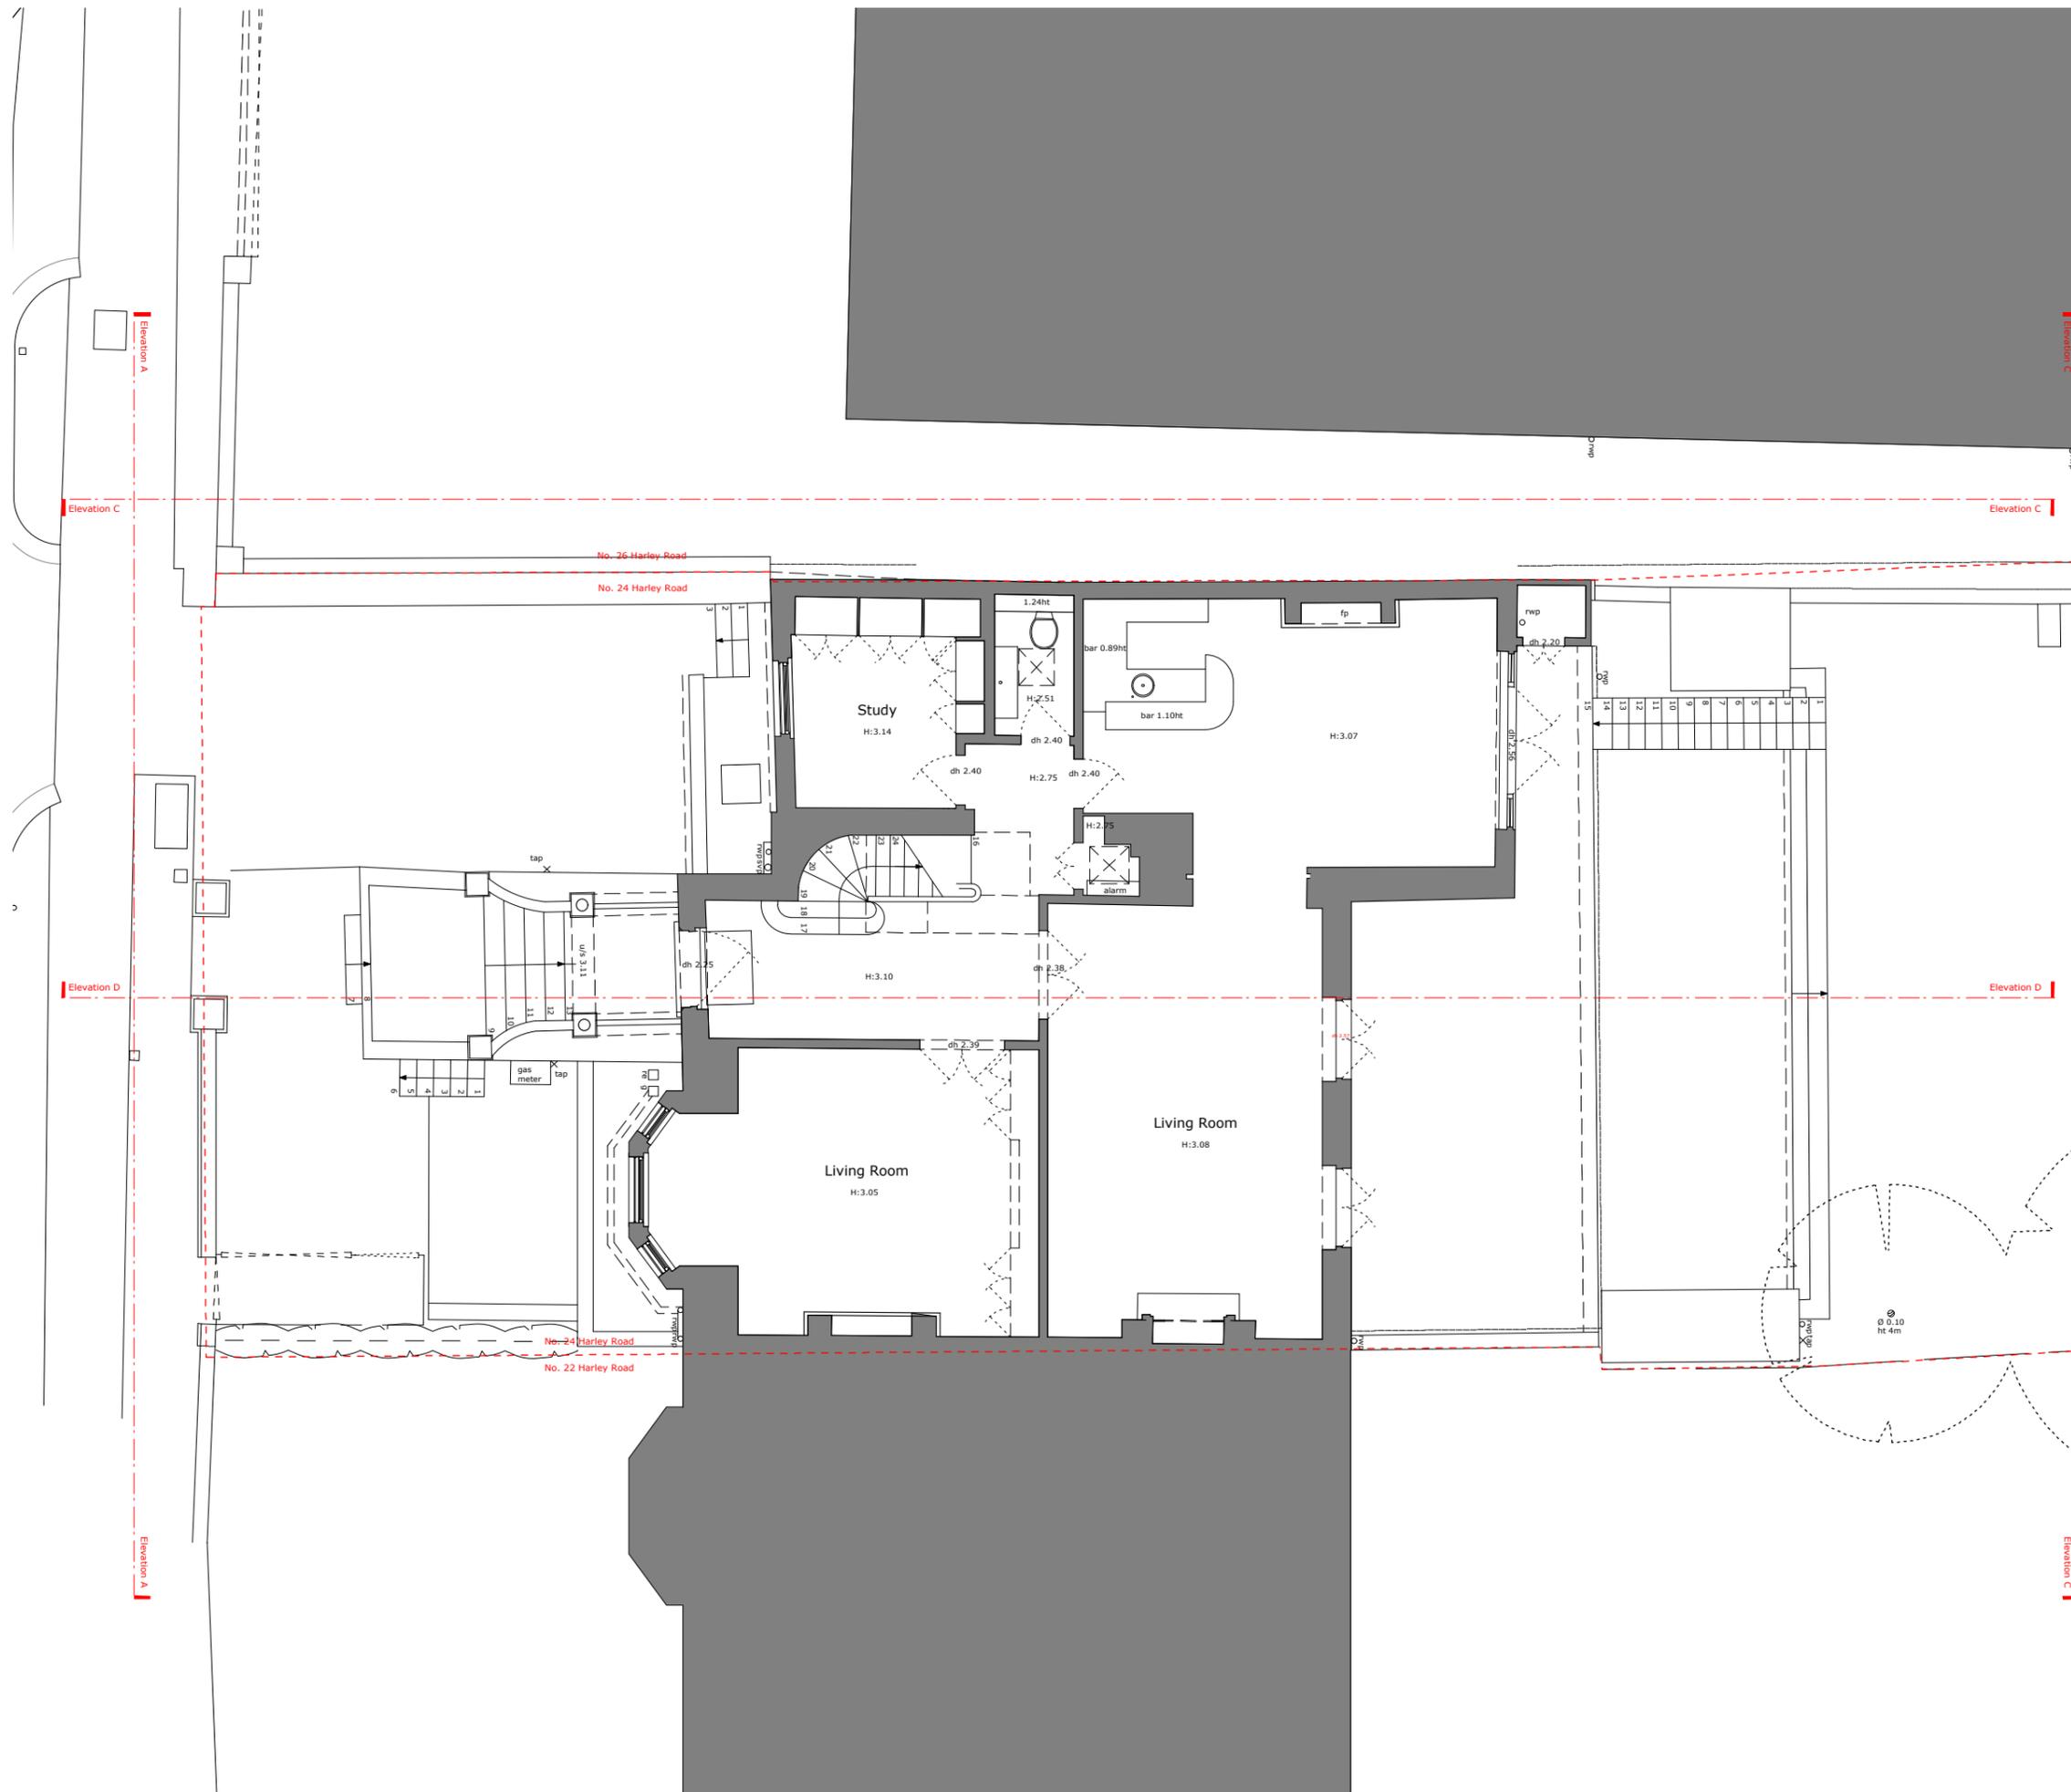

Issue/Revision	Date	Rev
Project:		
Extension 24 Harley Street, London, NW3 3BN		
Hayhurst and Co.		
26 Fournier Street, London, E1 6QE T: (020) 7247 7028 F: (020) 7247 7029 E. mail@hayhurstand.co.uk www.hayhurstand.co.uk		
Subject: Ground Floor Plan - Existing		
Scale: 1:100	Date: 24.05.17	
Original Size: A3		
Drawing No.: 214 A002		

PLANNING ISSUE


Check all dimensions on site. Do not scale off drawings without prior consultation. Any discrepancies to be reported to architects before execution of relevant works. This drawing has been produced for David and Kate Glick for the works at 24 Harley Road, NW3 3BN and for that application alone and is not intended for use by any other person or for any other purpose. Drawings remain copyright of Hayhurst and Co. and may not be reproduced without written consent or licence.

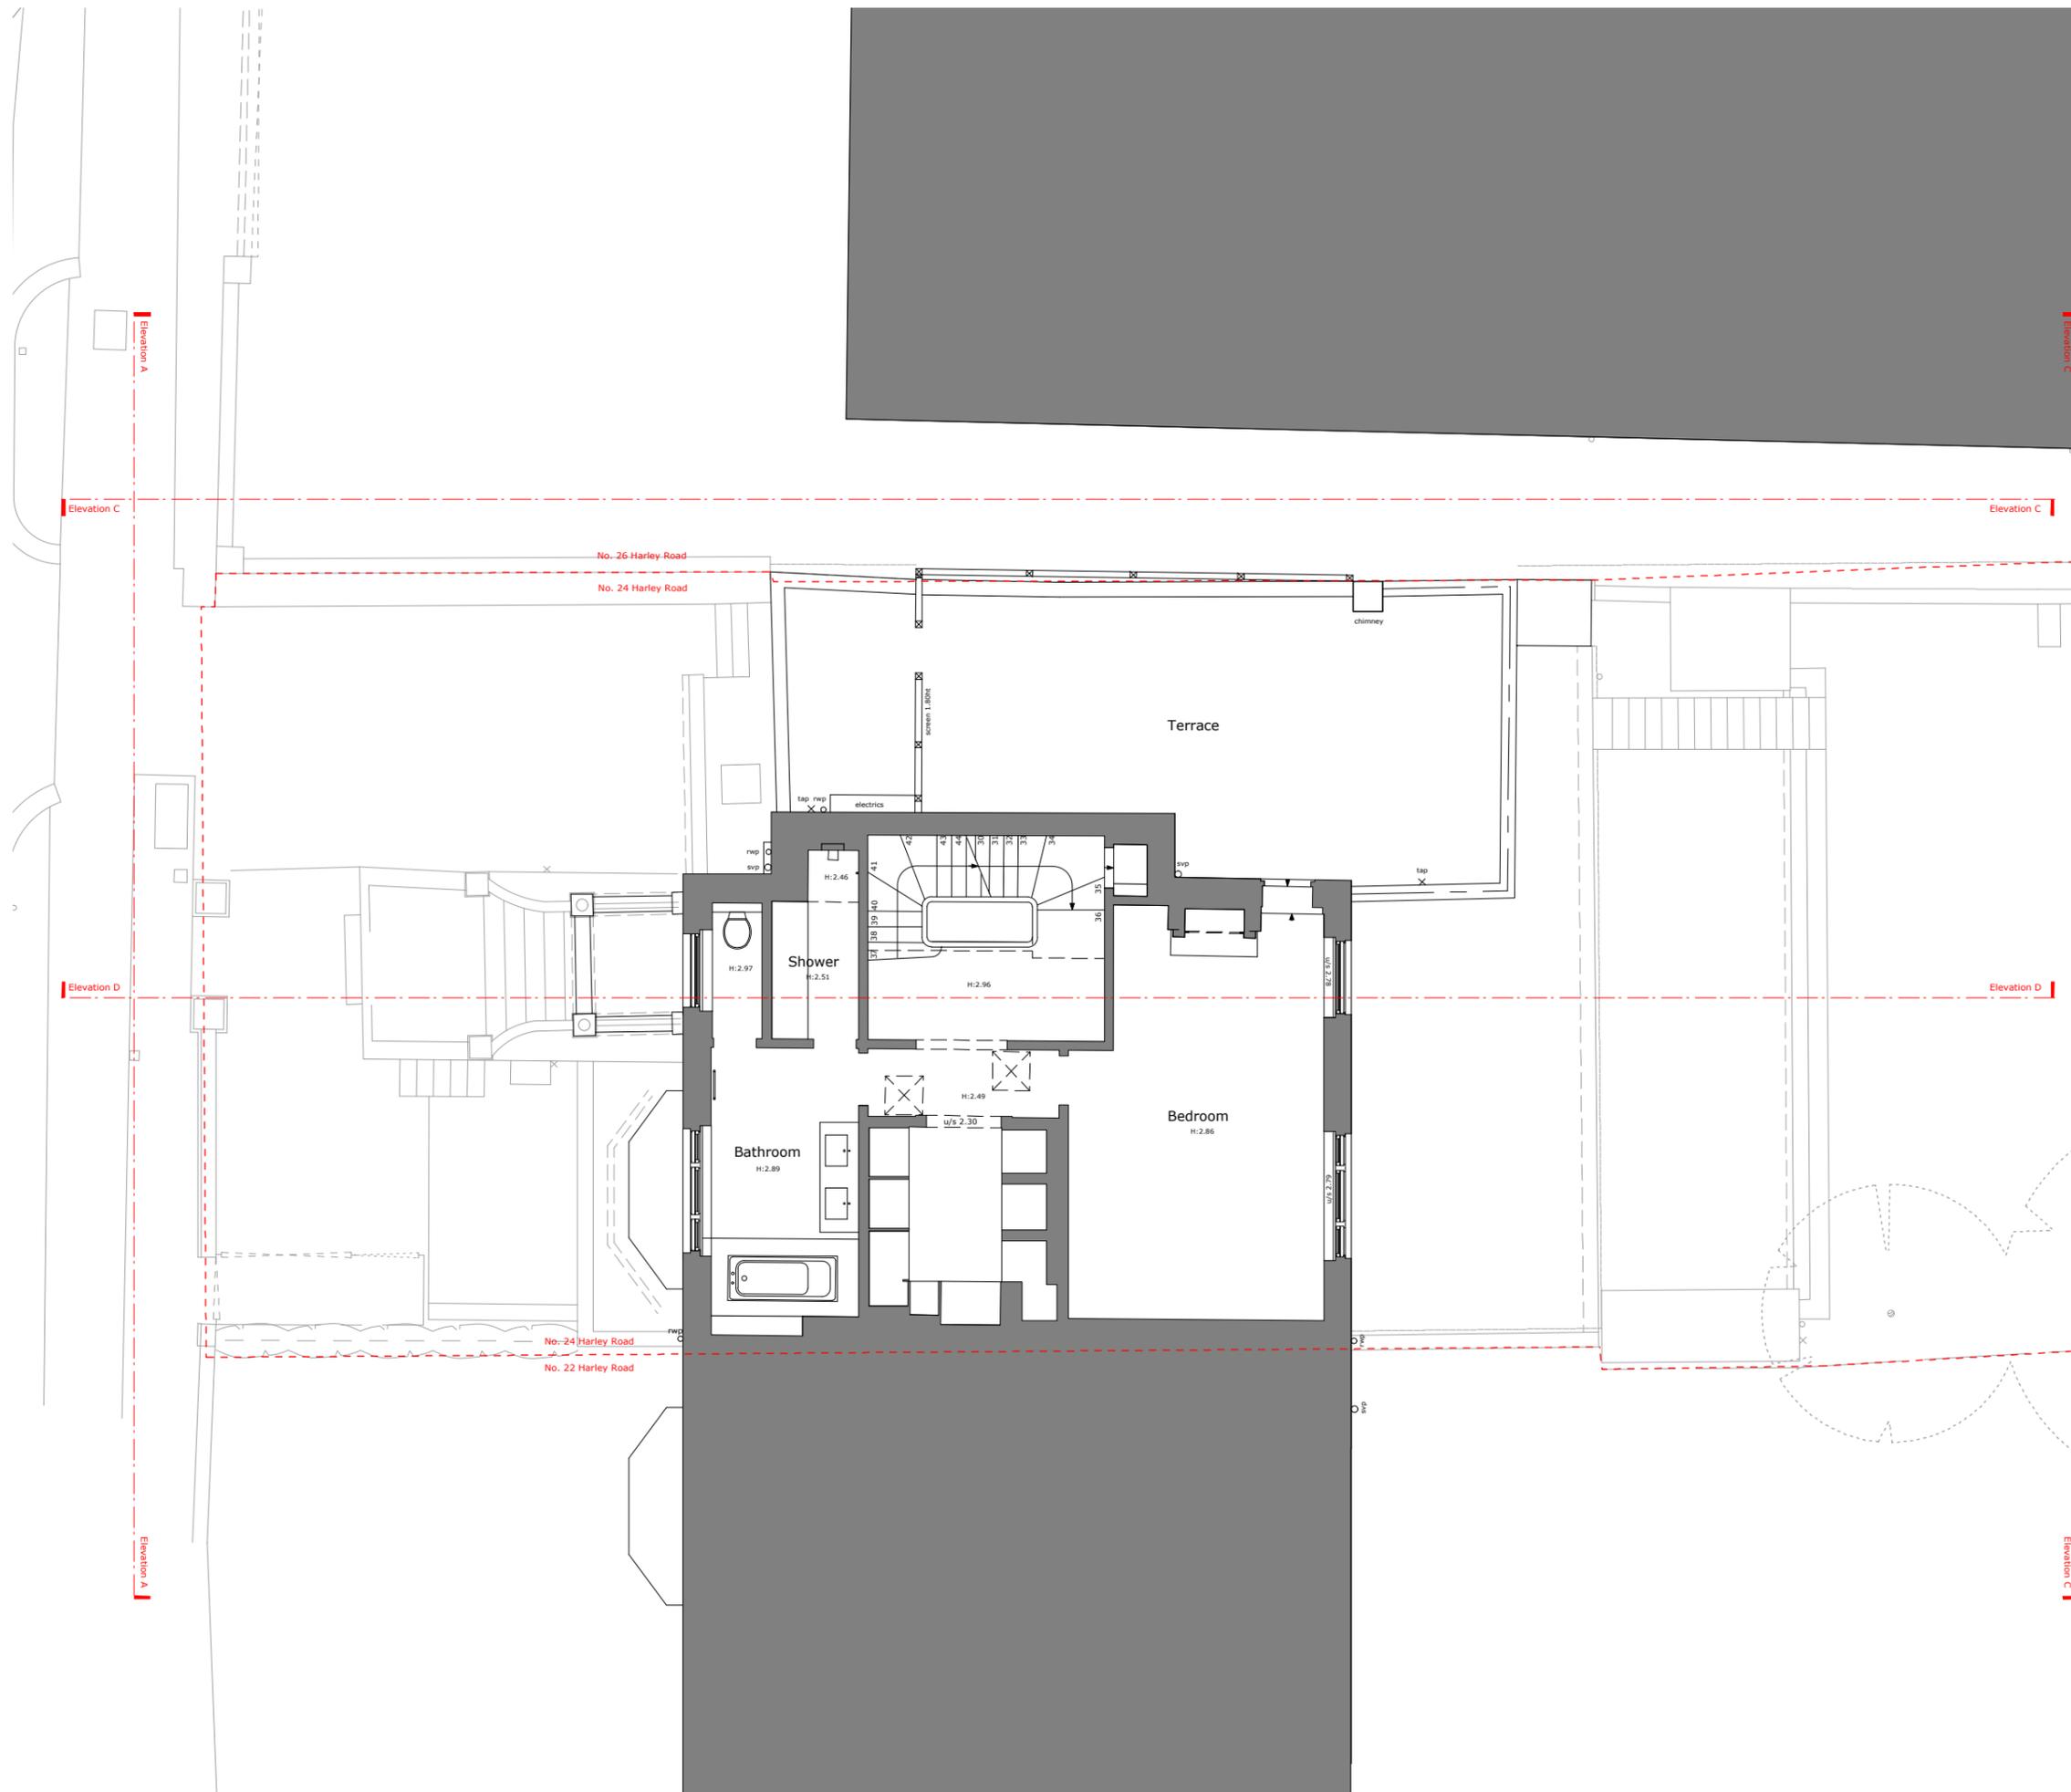

Issue/Revision	Date	Rev
Project:		
Extension 24 Harley Street, London, NW3 3BN		
Hayhurst and Co.		
26 Fournier Street, London, E1 6QE T: (020) 7247 7028 F: (020) 7247 7029 E. mail@hayhurstand.co.uk www.hayhurstand.co.uk		
Subject: First Floor Plan - Existing		
Scale: 1:100	Date: 24.05.17	
Original Size: A3		
Drawing No.: 214 A003		

PLANNING ISSUE


Check all dimensions on site. Do not scale off drawings without prior consultation. Any discrepancies to be reported to architects before execution of relevant works. This drawing has been produced for David and Kate Glick for the works at 24 Harley Road, NW3 3BN and for that application alone and is not intended for use by any other person or for any other purpose. Drawings remain copyright of Hayhurst and Co. and may not be reproduced without written consent or licence.

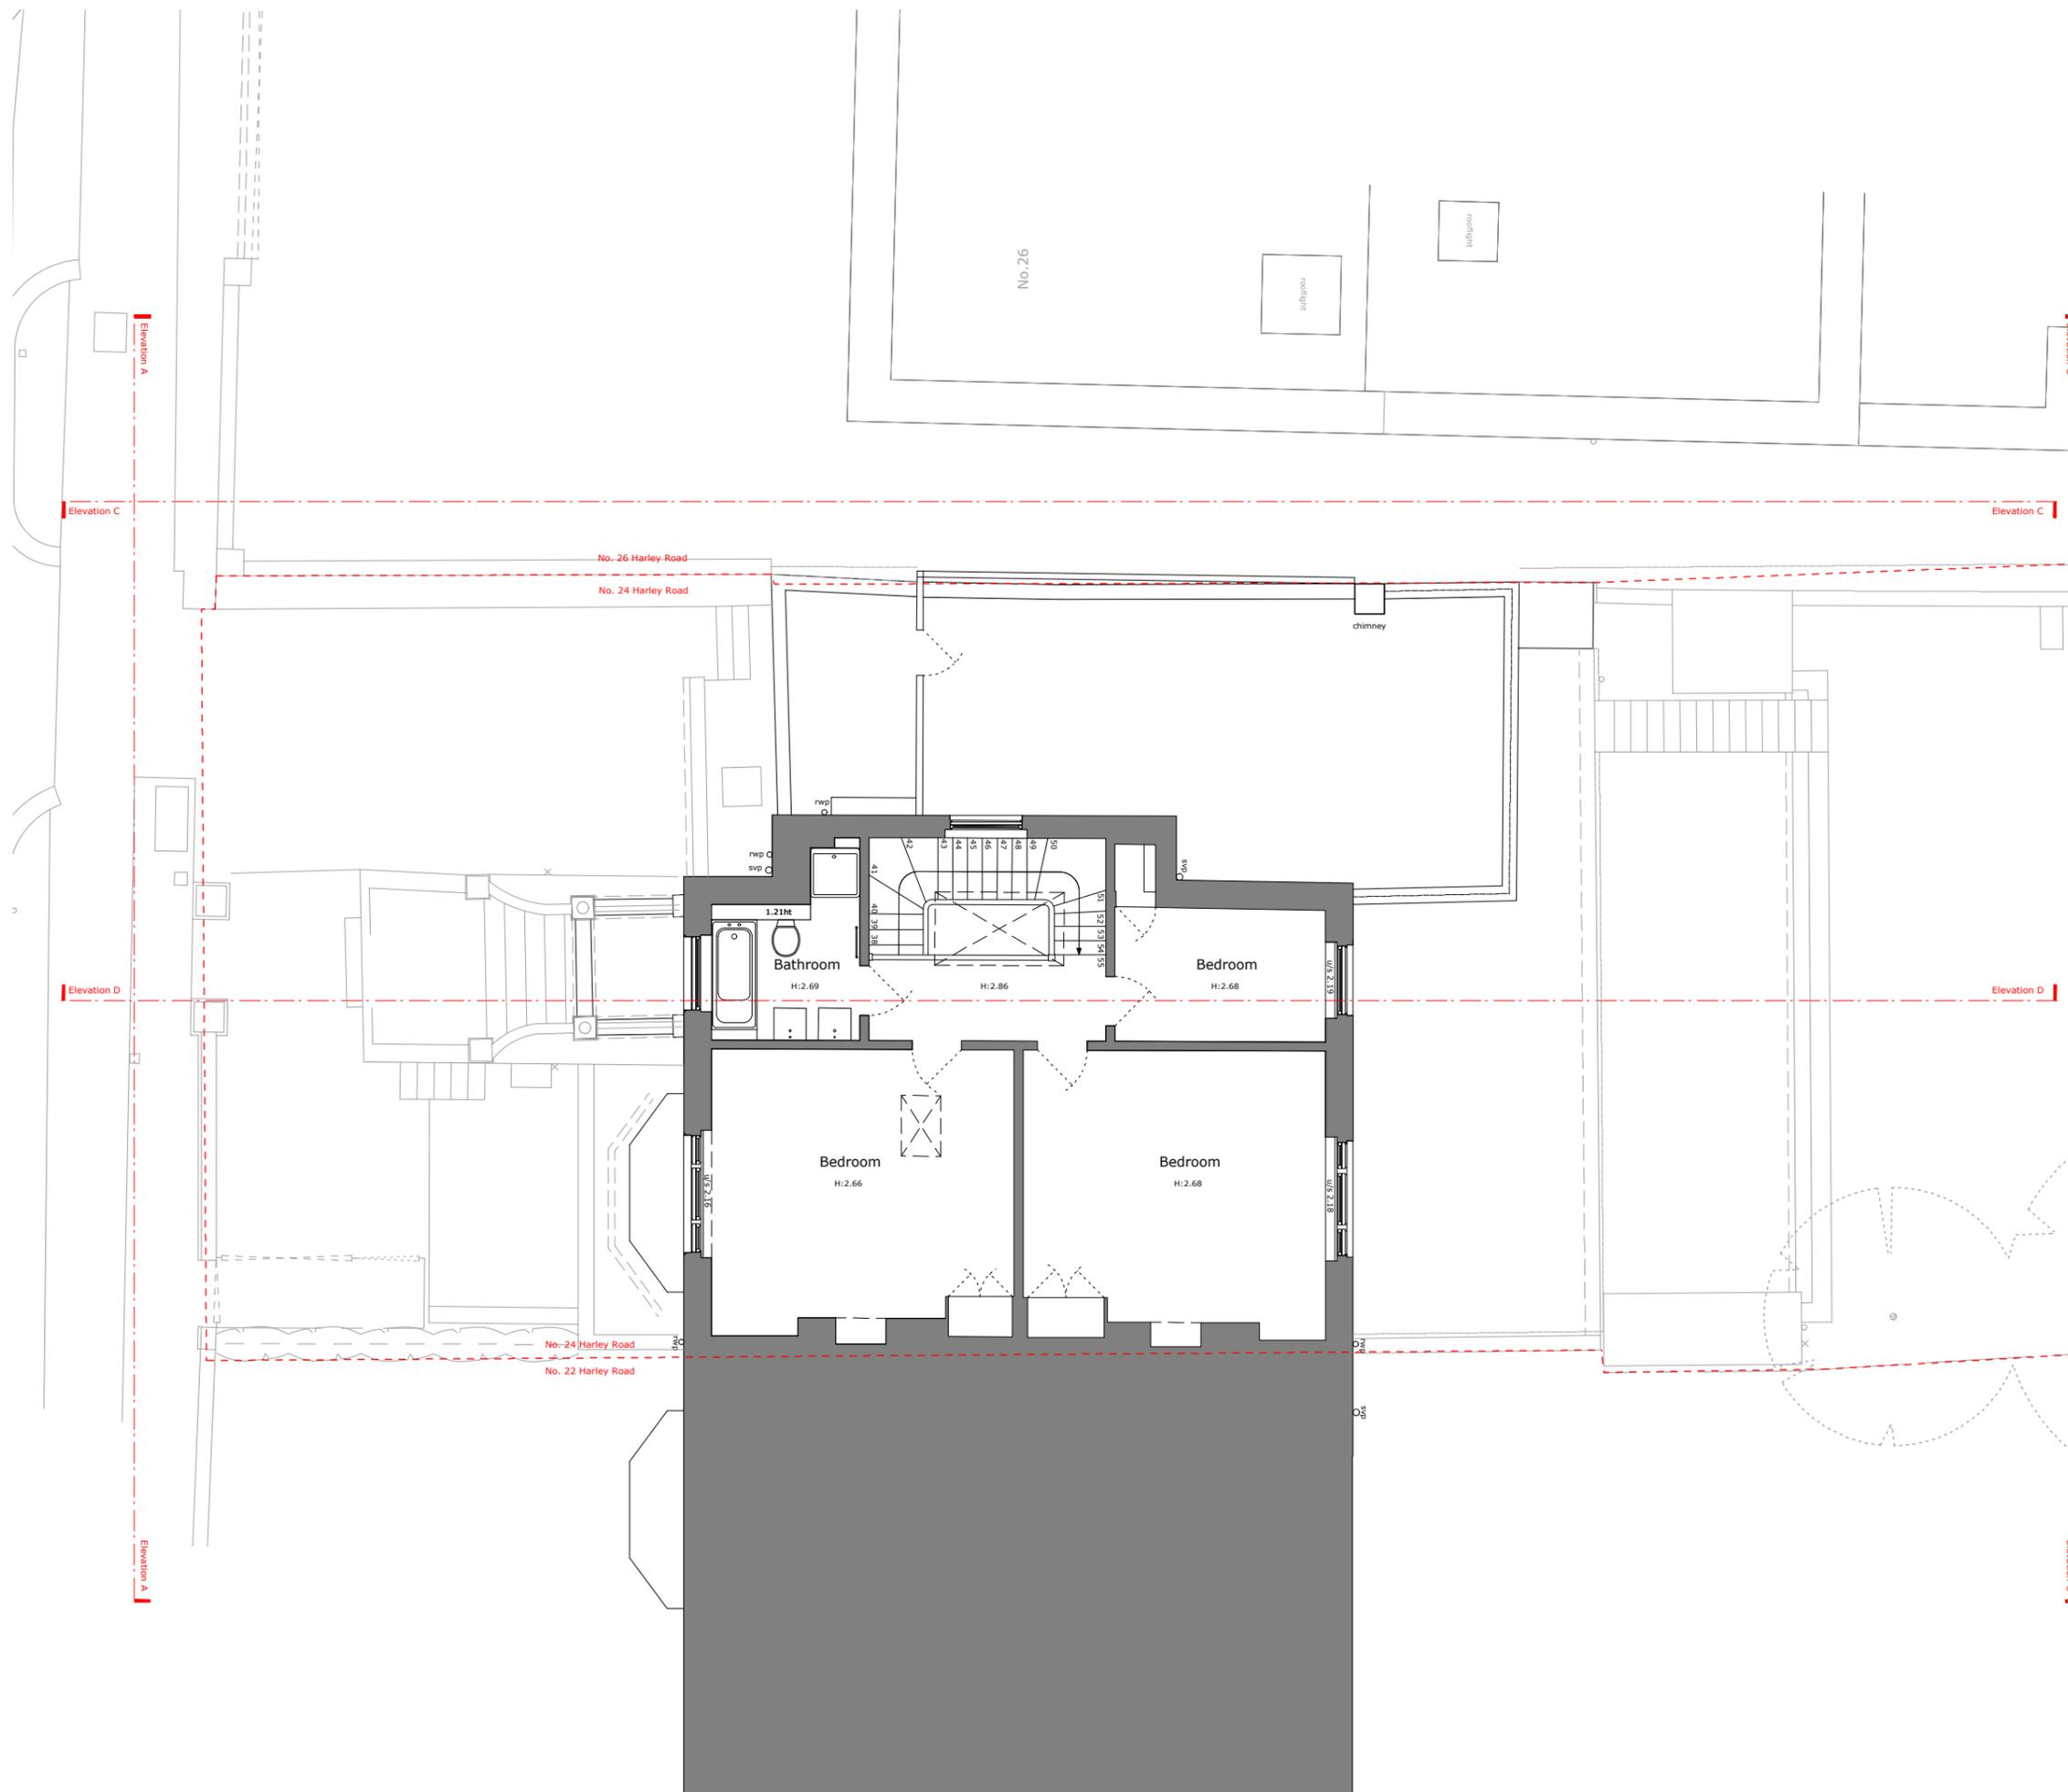

Issue/Revision	Date	Rev
Project:		
Extension 24 Harley Street, London, NW3 3BN		
Hayhurst and Co.		
26 Fournier Street, London, E1 6QE T: (020) 7247 7028 F: (020) 7247 7029 E. mail@hayhurstand.co.uk www.hayhurstand.co.uk		
Subject: Second Floor Plan - Existing		
Scale: 1:100	Date: 24.05.17	
Original Size: A3		
Drawing No.: 214 A004		

PLANNING ISSUE


Check all dimensions on site. Do not scale off drawings without prior consultation. Any discrepancies to be reported to architects before execution of relevant works. This drawing has been produced for David and Kate Glick for the works at 24 Harley Road, NW3 3BN and for that application alone and is not intended for use by any other person or for any other purpose. Drawings remain copyright of Hayhurst and Co. and may not be reproduced without written consent or licence.

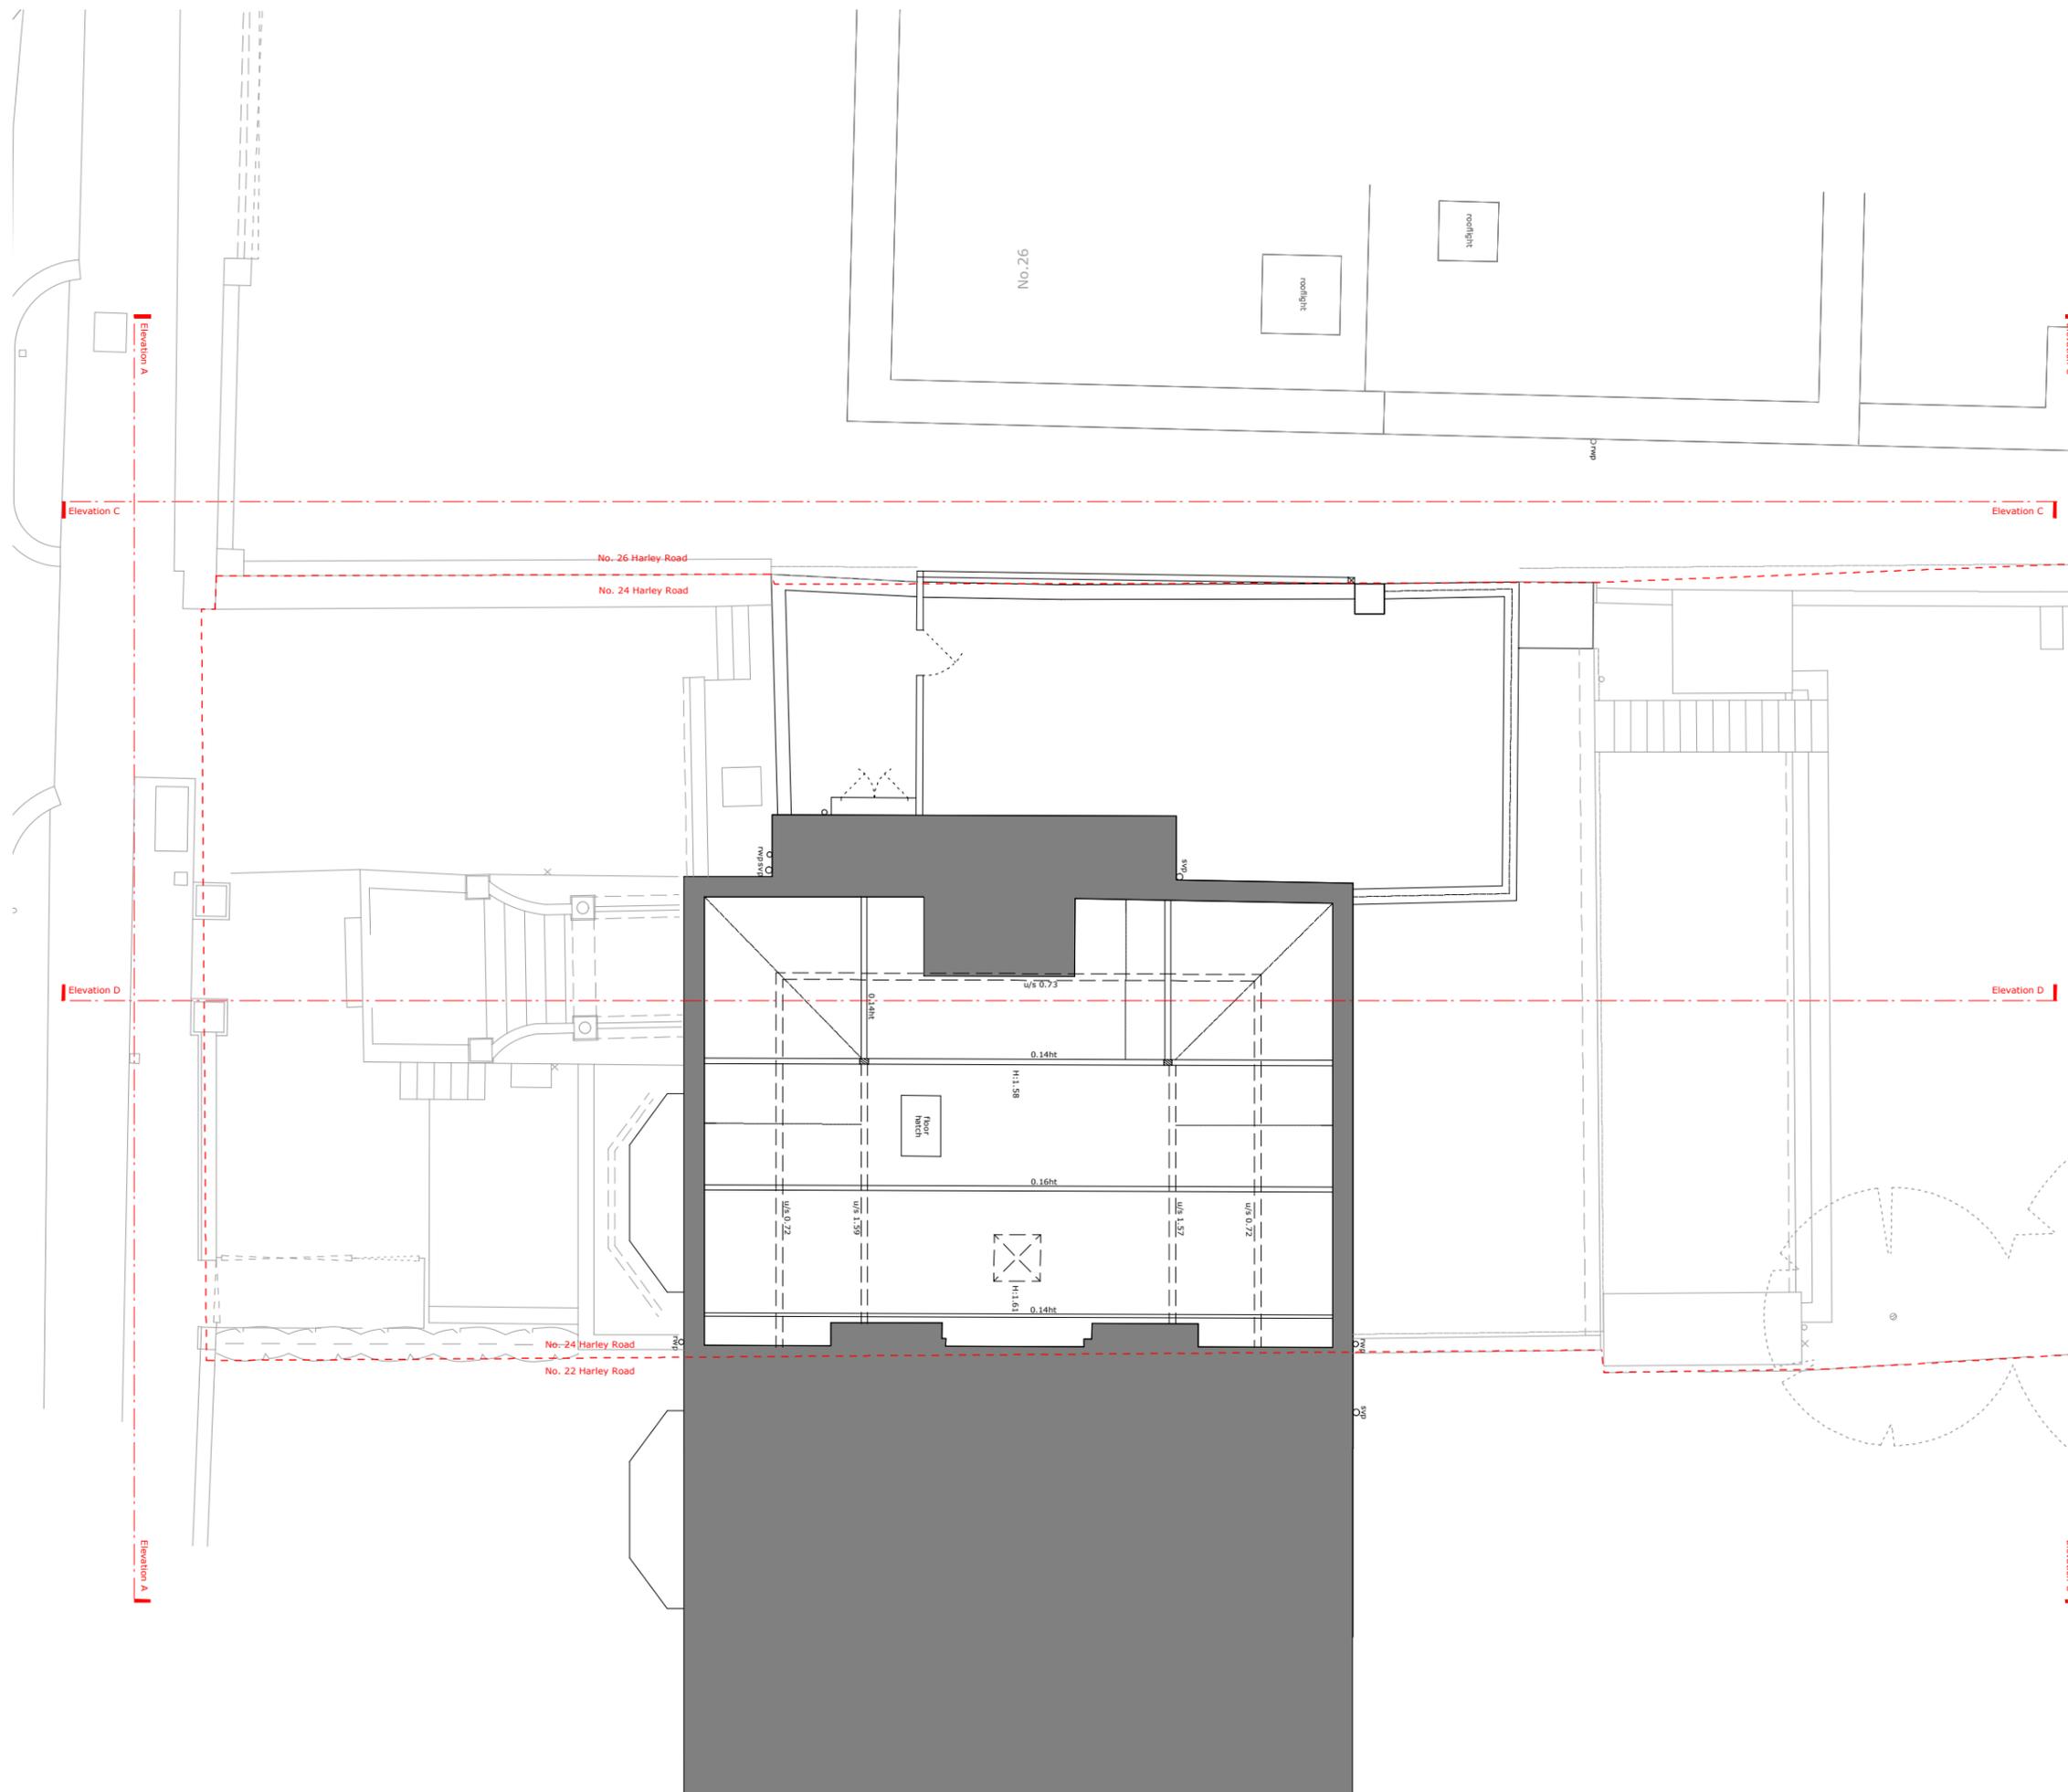

Issue/Revision	Date	Rev
Project:		
Extension 24 Harley Street, London, NW3 3BN		
Hayhurst and Co.		
26 Fournier Street, London, E1 6QE T: (020) 7247 7028 F: (020) 7247 7029 E. mail@hayhurstand.co.uk www.hayhurstand.co.uk		
Subject: Third Floor Plan - Existing		
Scale: 1:100	Date: 24.05.17	
Original Size: A3		
Drawing No.: 214 A005		

PLANNING ISSUE

Check all dimensions on site. Do not scale off drawings without prior consultation. Any discrepancies to be reported to architects before execution of relevant works. This drawing has been produced for David and Kate Glick for the works at 24 Harley Road, NW3 3BN and for that application alone and is not intended for use by any other person or for any other purpose. Drawings remain copyright of Hayhurst and Co. and may not be reproduced without written consent or licence.

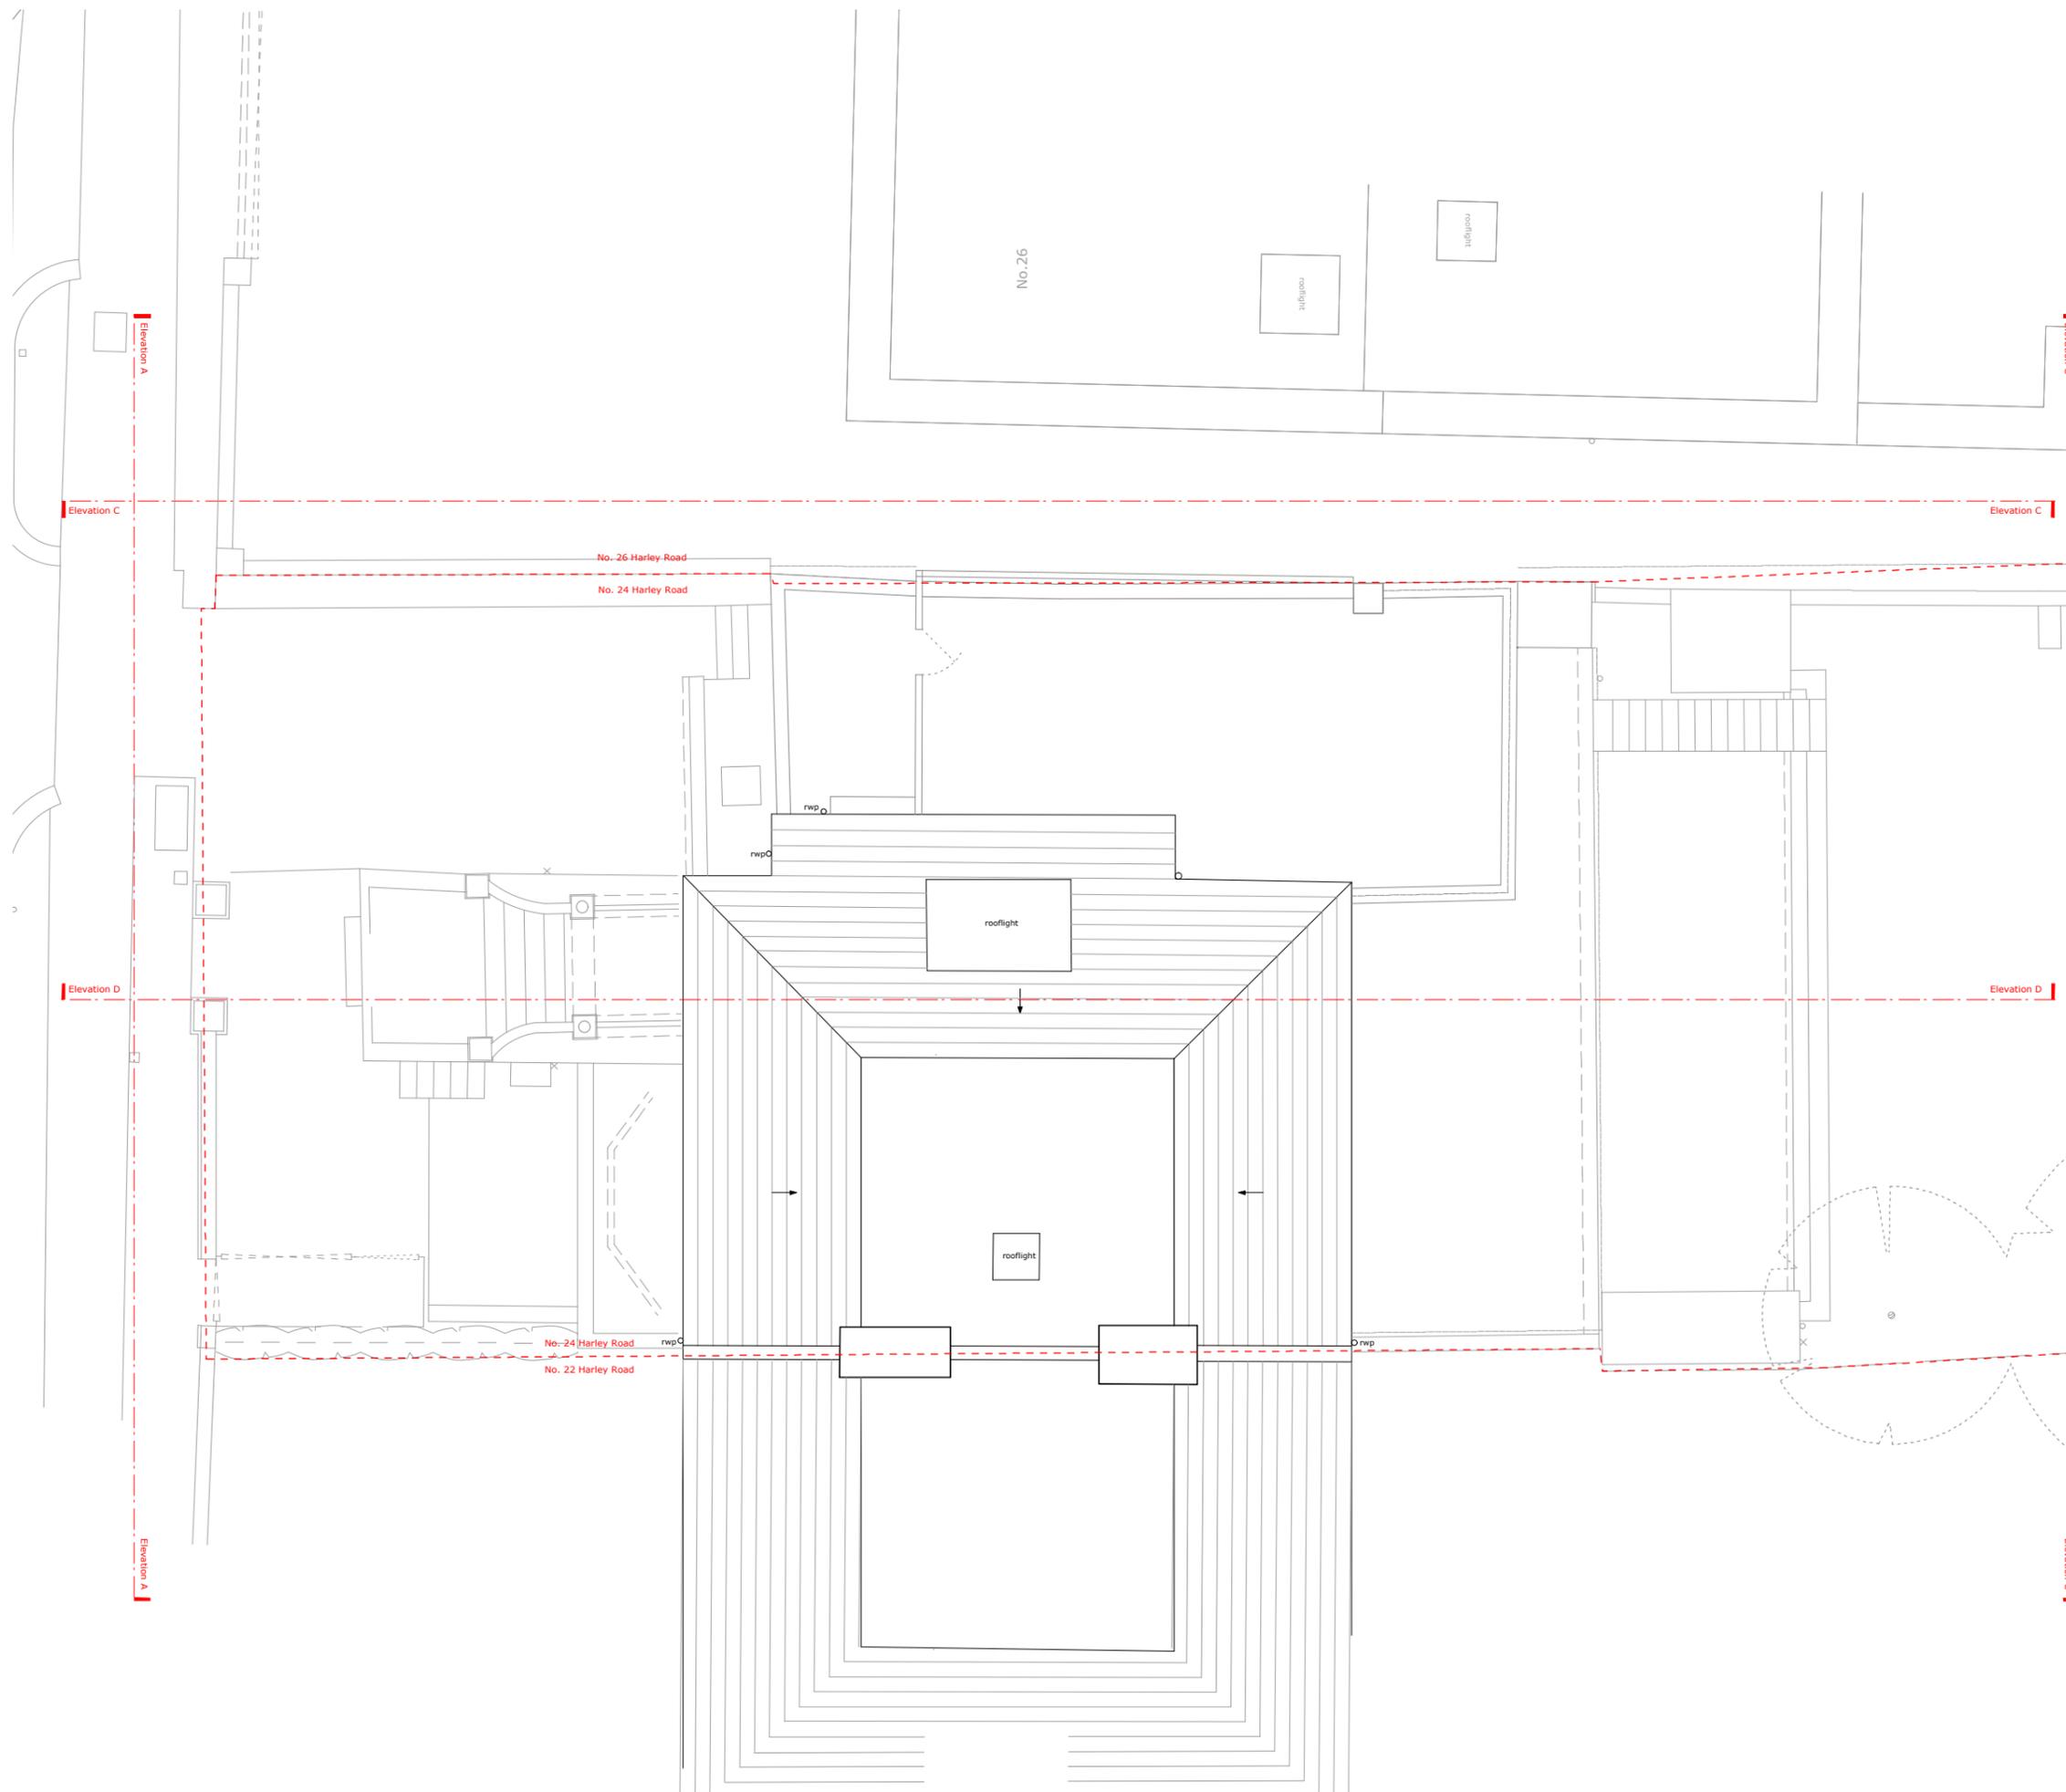

Issue/Revision	Date	Rev
Project:		
Extension 24 Harley Street, London, NW3 3BN		
Hayhurst and Co.		
26 Fournier Street, London, E1 6QE T: (020) 7247 7028 F: (020) 7247 7029 E. mail@hayhurstand.co.uk www.hayhurstand.co.uk		
Subject: Third Floor Plan - Existing		
Scale: 1:100	Date: 24.05.17	
Original Size: A3		
Drawing No.: 214 A005		

PLANNING ISSUE

Check all dimensions on site. Do not scale off drawings without prior consultation. Any discrepancies to be reported to architects before execution of relevant works. This drawing has been produced for David and Kate Glick for the works at 24 Harley Road, NW3 3BN and for that application alone and is not intended for use by any other person or for any other purpose. Drawings remain copyright of Hayhurst and Co. and may not be reproduced without written consent or licence.



Site Boundary



Roof Eave FL +60,150

Second Floor FL +56,950

Height of No. 26 +55,440

Existing Parapet FL +54,400

First Floor FL +53,600

Ground Floor FL +50,100

Issue/Revision	Date	Rev
Project:		
Extension		
24 Harley Street, London, NW3 3BN		
Hayhurst and Co.		
26 Fournier Street, London, E1 6QE T: (020) 7247 7028 F: (020) 7247 7029 E. mail@hayhurstand.co.uk www.hayhurstand.co.uk		
Subject: North East Elevation A - Existing		
Scale: 1:100	Date: 24.05.17	
Original Size: A3		
Drawing No.: 214 A020		

Project:
Extension
24 Harley Street, London, NW3 3BN

Hayhurst and Co.
26 Fournier Street, London, E1 6QE
T: (020) 7247 7028 F: (020) 7247 7029
E. mail@hayhurstand.co.uk www.hayhurstand.co.uk

Subject: North East Elevation A - Existing
Scale: 1:100 Date: 24.05.17

Original Size: A3

Drawing No.: **214 A020**

PLANNING ISSUE

Check all dimensions on site. Do not scale off drawings without prior consultation. Any discrepancies to be reported to architects before execution of relevant works. This drawing has been produced for David and Kate Glick for the works at 24 Harley Road, NW3 3BN and for that application alone and is not intended for use by any other person or for any other purpose. Drawings remain copyright of Hayhurst and Co. and may not be reproduced without written consent or licence.



Site Boundary



Issue/Revision	Date	Rev
Project:		
Extension 24 Harley Street, London, NW3 3BN		
Hayhurst and Co.		
26 Fournier Street, London, E1 6QE T: (020) 7247 7028 F: (020) 7247 7029 E. mail@hayhurstand.co.uk www.hayhurstand.co.uk		
Subject: South East Elevation B - Existing		
Scale: 1:100	Date: 24.05.17	
Original Size: A3		
Drawing No.: 214 A021		

PLANNING ISSUE


Check all dimensions on site. Do not scale off drawings without prior consultation. Any discrepancies to be reported to architects before execution of relevant works. This drawing has been produced for David and Kate Glick for the works at 24 Harley Road, NW3 3BN and for that application alone and is not intended for use by any other person or for any other purpose. Drawings remain copyright of Hayhurst and Co. and may not be reproduced without written consent or licence.



Issue/Revision	Date	Rev
Project:		
Extension 24 Harley Street, London, NW3 3BN		
Hayhurst and Co.		
26 Fournier Street, London, E1 6QE T: (020) 7247 7028 F: (020) 7247 7029 E. mail@hayhurstand.co.uk www.hayhurstand.co.uk		
Subject: South West Elevation C - Existing		
Scale: 1:100	Date: 24.05.17	
Original Size: A3		
Drawing No.: 214 A022		

PLANNING ISSUE

Check all dimensions on site. Do not scale off drawings without prior consultation. Any discrepancies to be reported to architects before execution of relevant works. This drawing has been produced for David and Kate Glick for the works at 24 Harley Road, NW3 3BN and for that application alone and is not intended for use by any other person or for any other purpose. Drawings remain copyright of Hayhurst and Co. and may not be reproduced without written consent or licence.

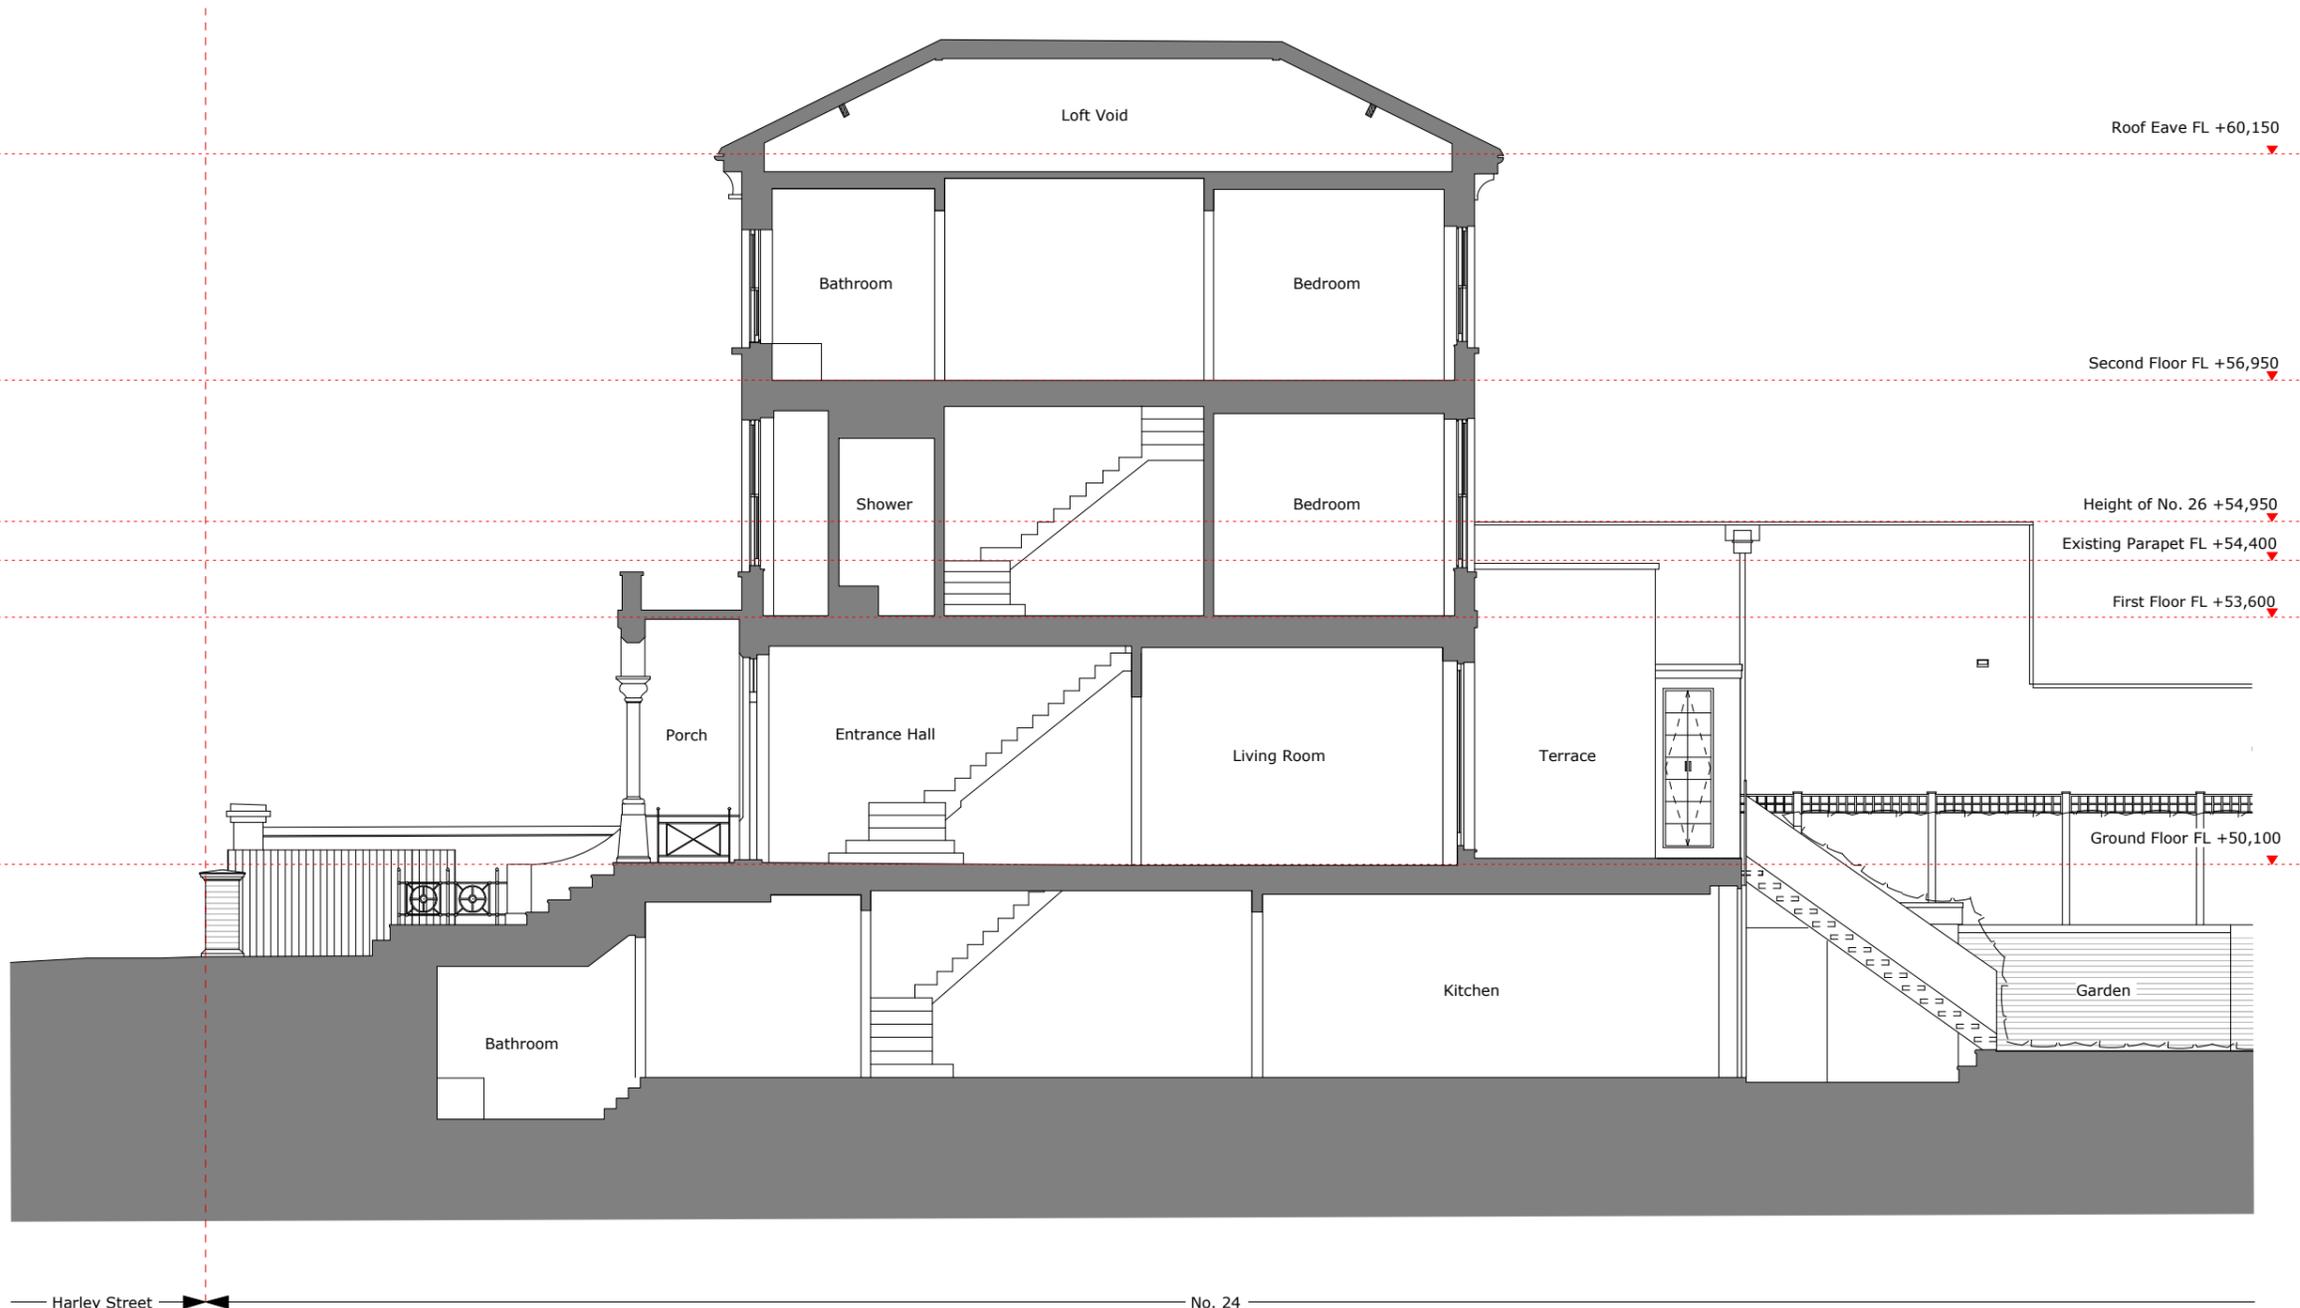

Issue/Revision	Date	Rev
----------------	------	-----

Project: Extension 24 Harley Street, London, NW3 3BN
--

Hayhurst and Co. 26 Fournier Street, London, E1 6QE T: (020) 7247 7028 F: (020) 7247 7029 E. mail@hayhurstand.co.uk www.hayhurstand.co.uk
--

Subject: North West Elevation D - Existing
--

Scale: 1:100	Date: 24.05.17
--------------	----------------

Original Size: A3

Drawing No.: 214 A023

PLANNING ISSUE

Check all dimensions on site. Do not scale off drawings without prior consultation. Any discrepancies to be reported to architects before execution of relevant works. This drawing has been produced for David and Kate Glick for the works at 24 Harley Road, NW3 3BN and for that application alone and is not intended for use by any other person or for any other purpose. Drawings remain copyright of Hayhurst and Co. and may not be reproduced without written consent or licence.



Issue/Revision	Date	Rev
----------------	------	-----

Project:
Proposed Extension
 24 Harley Street, London, NW3 3BN

Hayhurst and Co.

26 Fournier Street, London, E1 6QE
 T: (020) 7247 7028 F: (020) 7247 7029
 E. mail@hayhurstand.co.uk www.hayhurstand.co.uk

Subject: Elevation NW - Existing

Scale: 1:200, 1:500 Date: 24.05.17

Original Size: A3

Drawing No.: **214 A023**

PLANNING ISSUE


Check all dimensions on site. Do not scale off drawings without prior consultation. Any discrepancies to be reported to architects before execution of relevant works. This drawing has been produced for David and Kate Glick for the works at 24 Harley Road, NW3 3BN and for that application alone and is not intended for use by any other person or for any other purpose. Drawings remain copyright of Hayhurst and Co. and may not be reproduced without written consent or licence.



Issue/Revision	Date	Rev
Project:		
Extension 24 Harley Street, London, NW3 3BN		
Hayhurst and Co.		
26 Fournier Street, London, E1 6QE T: (020) 7247 7028 F: (020) 7247 7029 E. mail@hayhurstand.co.uk www.hayhurstand.co.uk		
Subject: First Floor Plan - Proposed		
Scale: 1:100	Date: 24.05.17	
Original Size: A3		
Drawing No.: 214 A101		

PLANNING ISSUE

Check all dimensions on site. Do not scale off drawings without prior consultation. Any discrepancies to be reported to architects before execution of relevant works. This drawing has been produced for David and Kate Glick for the works at 24 Harley Road, NW3 3BN and for that application alone and is not intended for use by any other person or for any other purpose. Drawings remain copyright of Hayhurst and Co. and may not be reproduced without written consent or licence.

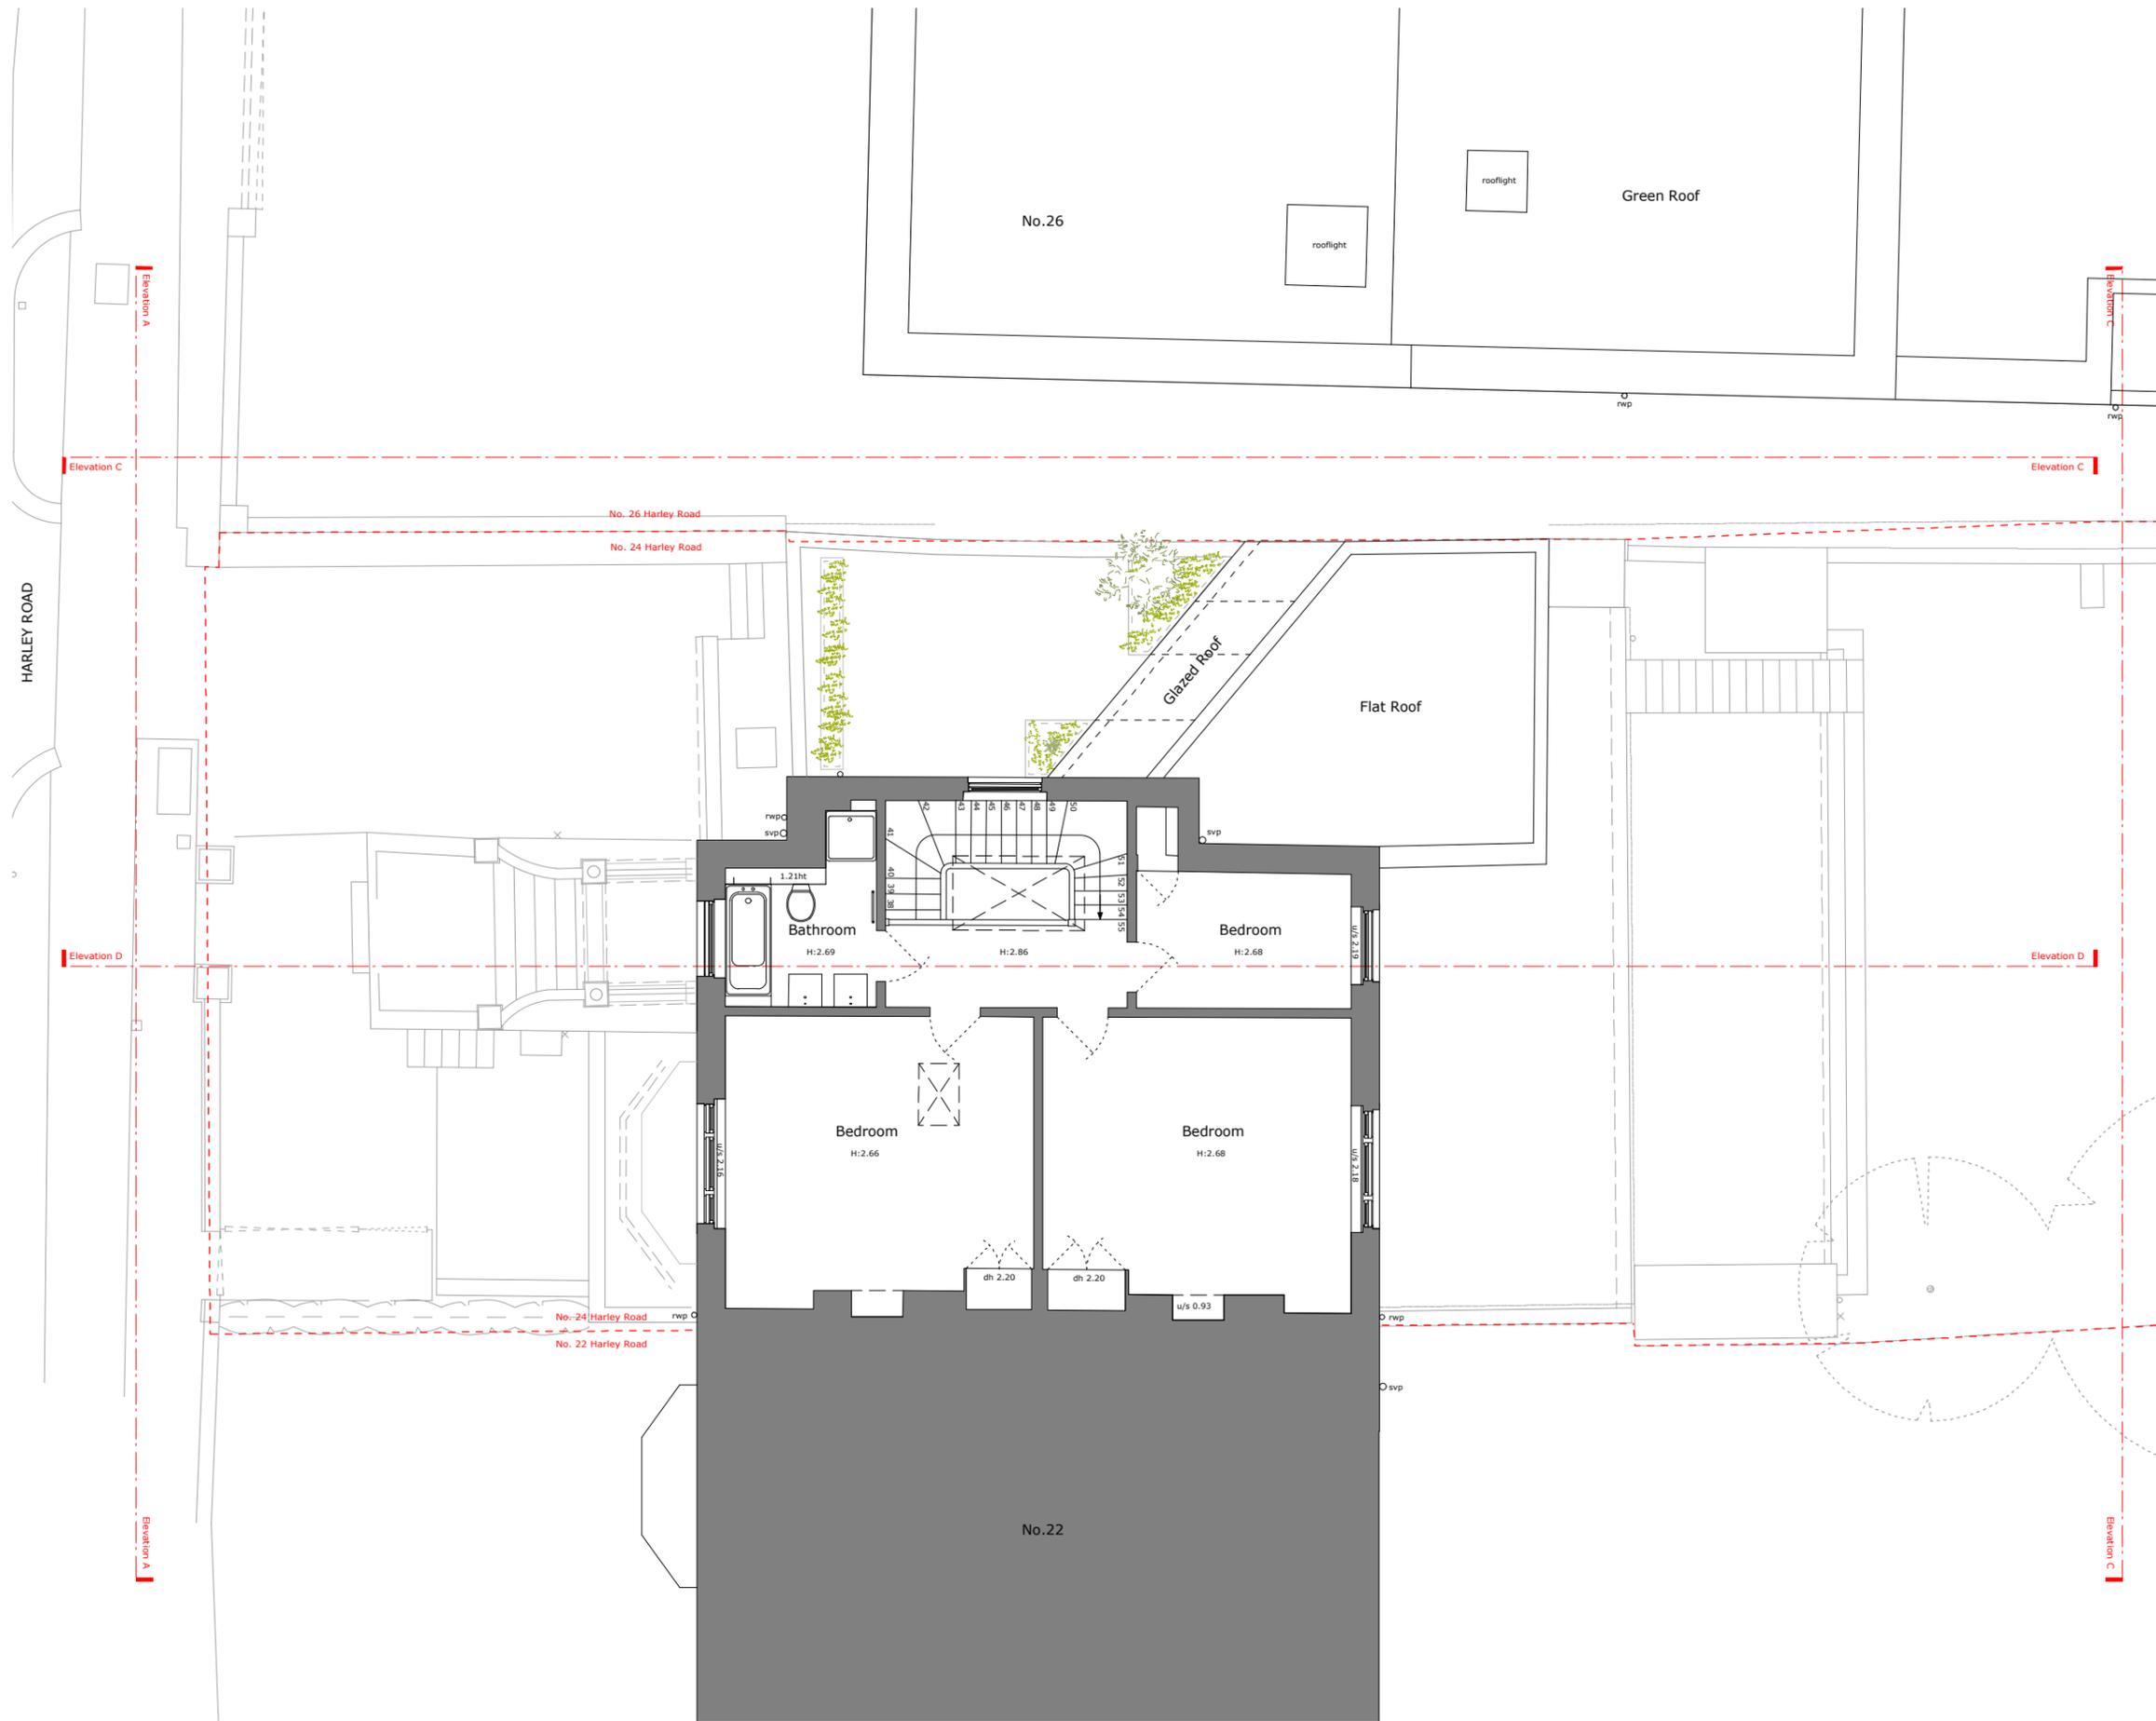

Issue/Revision	Date	Rev
Project:		
Extension		
24 Harley Street, London, NW3 3BN		
Hayhurst and Co.		
26 Fournier Street, London, E1 6QE T: (020) 7247 7028 F: (020) 7247 7029 E. mail@hayhurstand.co.uk www.hayhurstand.co.uk		
Subject: Second Floor Plan - Proposed		
Scale: 1:100	Date: 24.05.17	
Original Size: A3		
Drawing No.: 214 A102		

PLANNING ISSUE

Check all dimensions on site. Do not scale off drawings without prior consultation. Any discrepancies to be reported to architects before execution of relevant works. This drawing has been produced for David and Kate Glick for the works at 24 Harley Road, NW3 3BN and for that application alone and is not intended for use by any other person or for any other purpose. Drawings remain copyright of Hayhurst and Co. and may not be reproduced without written consent or licence.



Issue/Revision	Date	Rev
Project:		
Extension 24 Harley Street, London, NW3 3BN		
Hayhurst and Co.		
26 Fournier Street, London, E1 6QE T: (020) 7247 7028 F: (020) 7247 7029 E. mail@hayhurstand.co.uk www.hayhurstand.co.uk		
Subject: North West Elevation A - Proposed		
Scale: 1:100	Date: 24.05.17	
Original Size: A3		
Drawing No.: 214 A120		

No. 26 Harley Road No. 24 Harley Road No. 22 Harley Road

PLANNING ISSUE

Check all dimensions on site. Do not scale off drawings without prior consultation. Any discrepancies to be reported to architects before execution of relevant works. This drawing has been produced for David and Kate Glick for the works at 24 Harley Road, NW3 3BN and for that application alone and is not intended for use by any other person or for any other purpose. Drawings remain copyright of Hayhurst and Co. and may not be reproduced without written consent or licence.



Issue/Revision	Date	Rev
Project:		
Extension 24 Harley Street, London, NW3 3BN		
Hayhurst and Co.		
26 Fournier Street, London, E1 6QE T: (020) 7247 7028 F: (020) 7247 7029 E. mail@hayhurstand.co.uk www.hayhurstand.co.uk		
Subject: South East Elevation B - Proposed		
Scale: 1:100	Date: 24.05.17	
Original Size: A3		
Drawing No.: 214 A121		

PLANNING ISSUE

Check all dimensions on site. Do not scale off drawings without prior consultation. Any discrepancies to be reported to architects before execution of relevant works. This drawing has been produced for David and Kate Glick for the works at 24 Harley Road, NW3 3BN and for that application alone and is not intended for use by any other person or for any other purpose. Drawings remain copyright of Hayhurst and Co. and may not be reproduced without written consent or licence.




Site Boundary



Issue/Revision	Date	Rev
Project:		
Extension		
24 Harley Street, London, NW3 3BN		
Hayhurst and Co.		
26 Fournier Street, London, E1 6QE T: (020) 7247 7028 F: (020) 7247 7029 E. mail@hayhurstand.co.uk www.hayhurstand.co.uk		
Subject: South West Elevation C - Proposed		
Scale: 1:100	Date: 24.05.17	
Original Size: A3		
Drawing No.: 214 A122		

PLANNING ISSUE

Check all dimensions on site. Do not scale off drawings without prior consultation. Any discrepancies to be reported to architects before execution of relevant works. This drawing has been produced for David and Kate Glick for the works at 24 Harley Road, NW3 3BN and for that application alone and is not intended for use by any other person or for any other purpose. Drawings remain copyright of Hayhurst and Co. and may not be reproduced without written consent or licence.

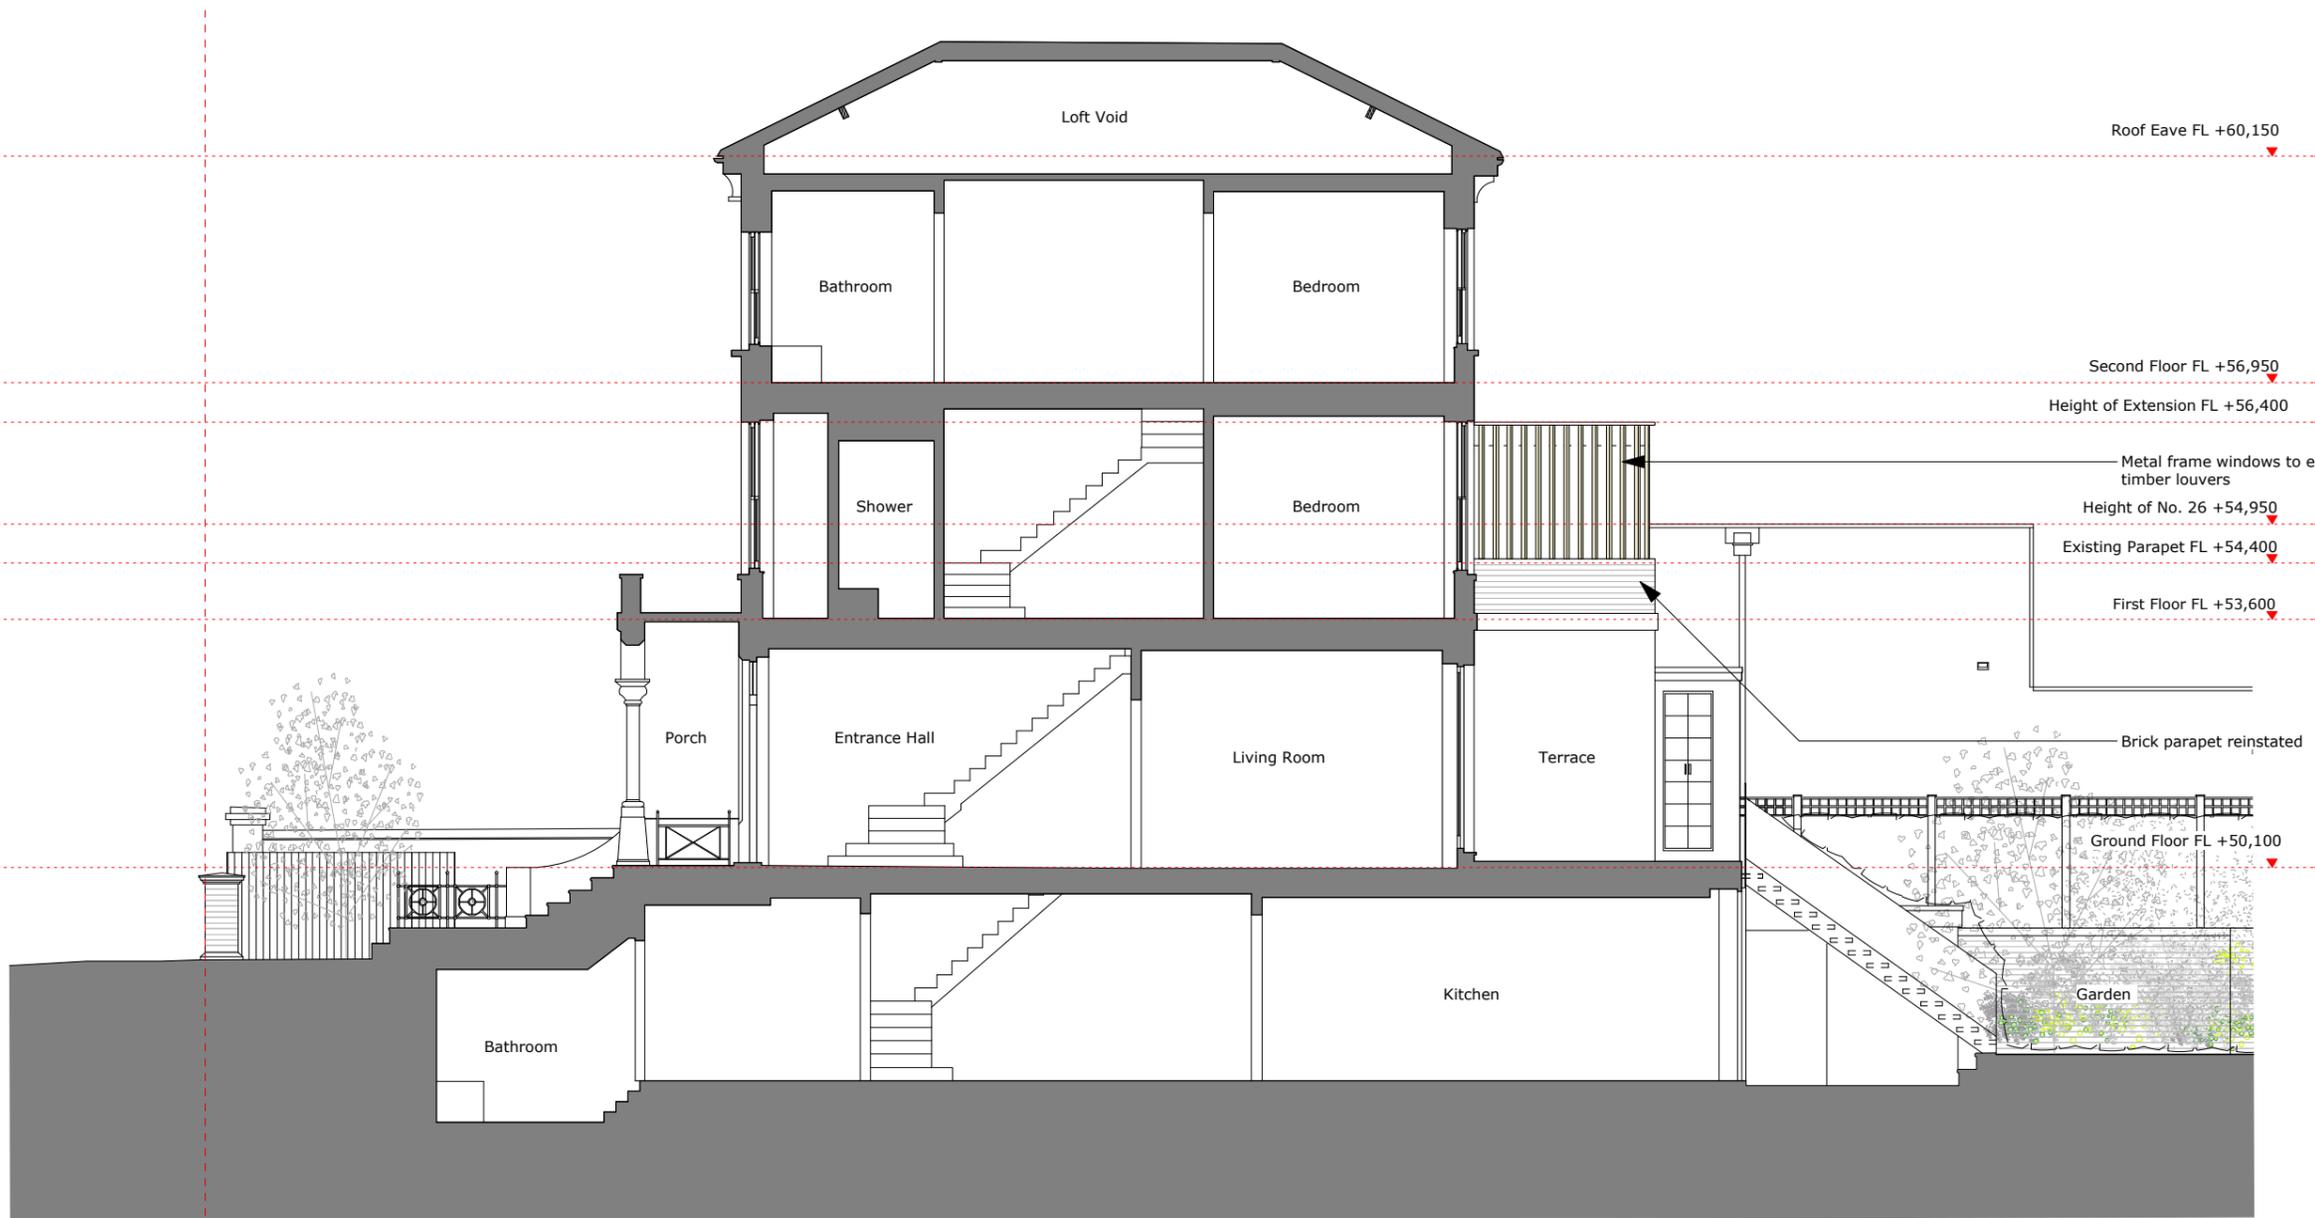

Roof Eave FL +60,150

Second Floor FL +56,950

Height of Extension FL +56,400

Height of No. 26 +54,950

Existing Parapet FL +54,400

First Floor FL +53,600

Ground Floor FL +50,100

Metal frame windows to extension behind timber louvers

Brick parapet reinstated

Harley Street

No. 24

Issue/Revision	Date	Rev
Project:		
Extension		
24 Harley Street, London, NW3 3BN		
Hayhurst and Co.		
26 Fournier Street, London, E1 6QE		
T: (020) 7247 7028 F: (020) 7247 7029		
E. mail@hayhurstand.co.uk www.hayhurstand.co.uk		
Subject: North West Elevation/Section D - Proposed		
Scale: 1:100		Date: 24.05.17
Original Size: A3		
Drawing No.:		214 A130

Project:

Extension
24 Harley Street, London, NW3 3BN

Hayhurst and Co.

26 Fournier Street, London, E1 6QE
T: (020) 7247 7028 F: (020) 7247 7029
E. mail@hayhurstand.co.uk www.hayhurstand.co.uk

Subject: North West Elevation/Section D - Proposed

Scale: 1:100 Date: 24.05.17

Original Size: A3

Drawing No.: **214 A130**