


notes



TOF	top of fence	fp	fireplace
TOW	top of wall	svp	soil and vent pipe
ic	inspection cover	rwp	rain water pipe
cl	cover level	fb	floorboard direction
il	invert level	DH 1990	door height
util	unable to lift	BH 2000	beam height
bdg ht	building height	AH 2500	arch head
sv	stop valve	SPR 1800	spring point
dp	depth	FS 0780	floor to sill
bt	telecom	SH 1850	sill to head
catv	cable television	CH 2520	room height
sh	sill to head height		
fh	floor to head height		
fs	floor to sill height		
u/s	underside height		
t/s	topside height		
conc	concrete		
rl	roof light		
cbrd.	cupboard		
	demolished building fabric in section		
	demolished building fabric in elevation		
	reclaimed items for use elsewhere in proposed works		
	cone of vision from neighbouring property		

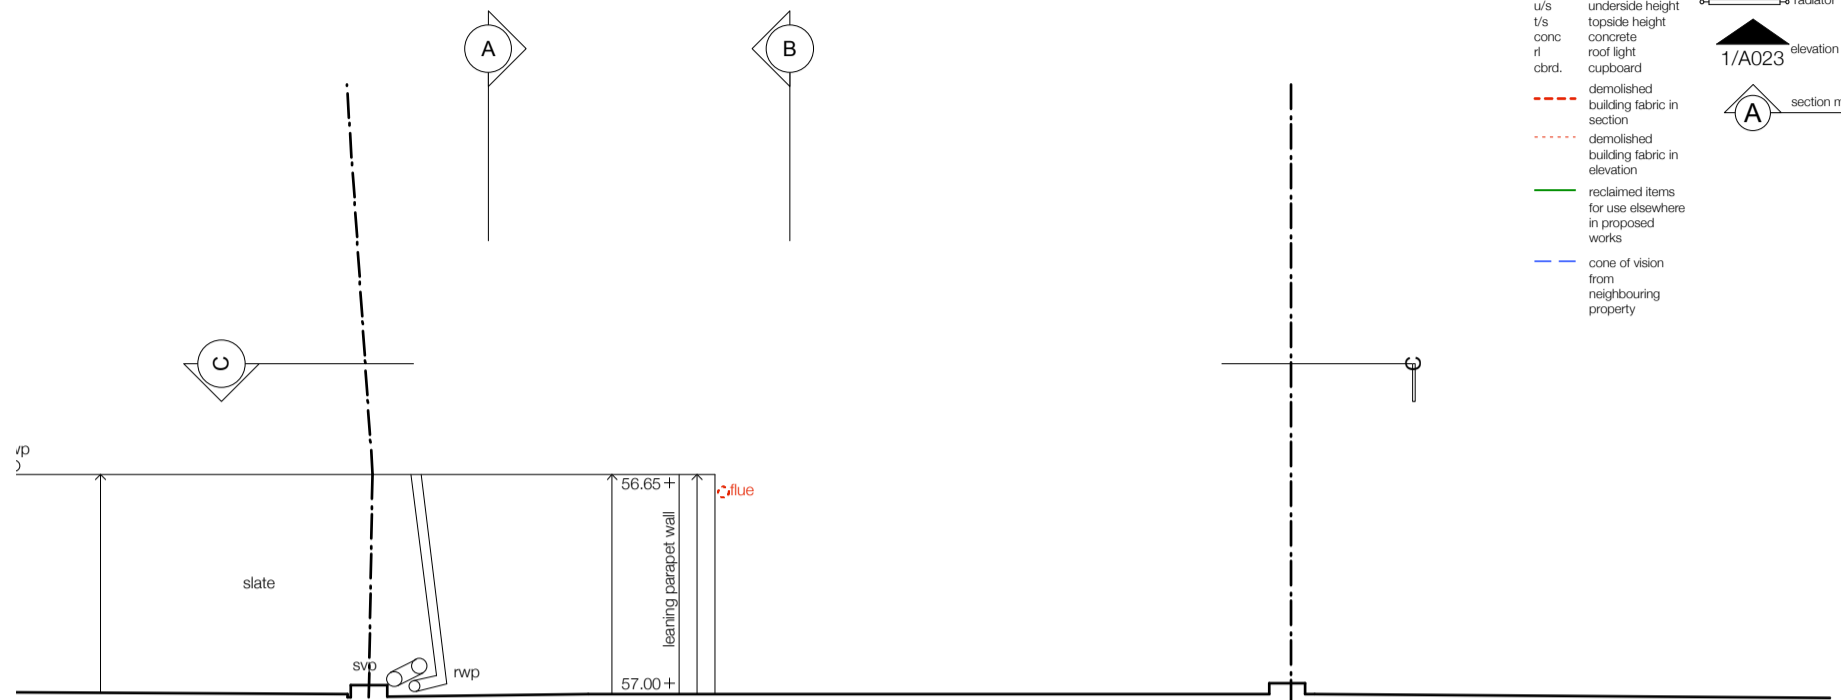

Remove existing loft water tank ?

No.7

No.3

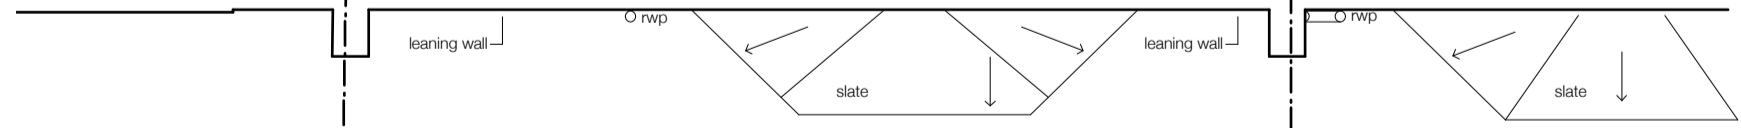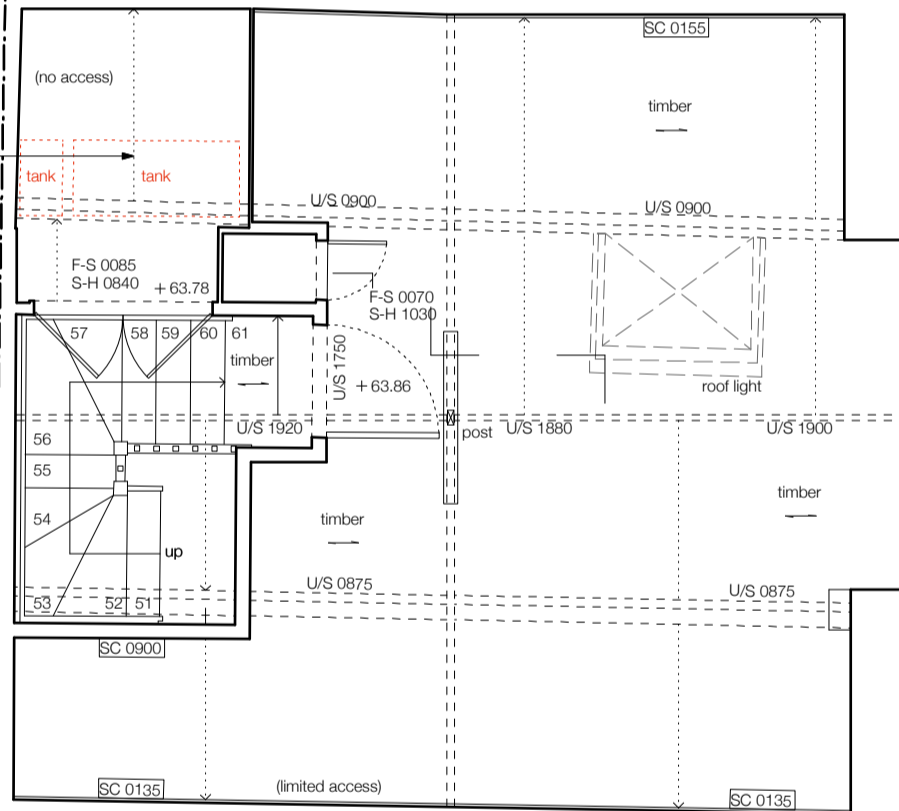

SOUTH HILL PARK

TITLE: Third Floor Plan (existing)		NO: E1140	REV: P1	SANYA POLESCUK ARCHITECTS 8a BELSIZE COURT GARAGES LONDON NW3 5AJ T:0207 431 8580 e-mail:enquiries@polescukarchitects.com
PROJECT: 5 South Hill Park, NW3 2ST	SCALE: 1:50	PAPER: A3	DATE: 19 June 2017	