

strip decking, grating and walk-on glass for remodelled below ground lightwell

remove internal wall and external door to form new wc

Remove bathroom fittings and enclosure


strip existing decking

please note - approximate positions/levels

Enlarge existing opening and remove doors

Demolish rear chimney breast

Remove surface mounted sliding doors

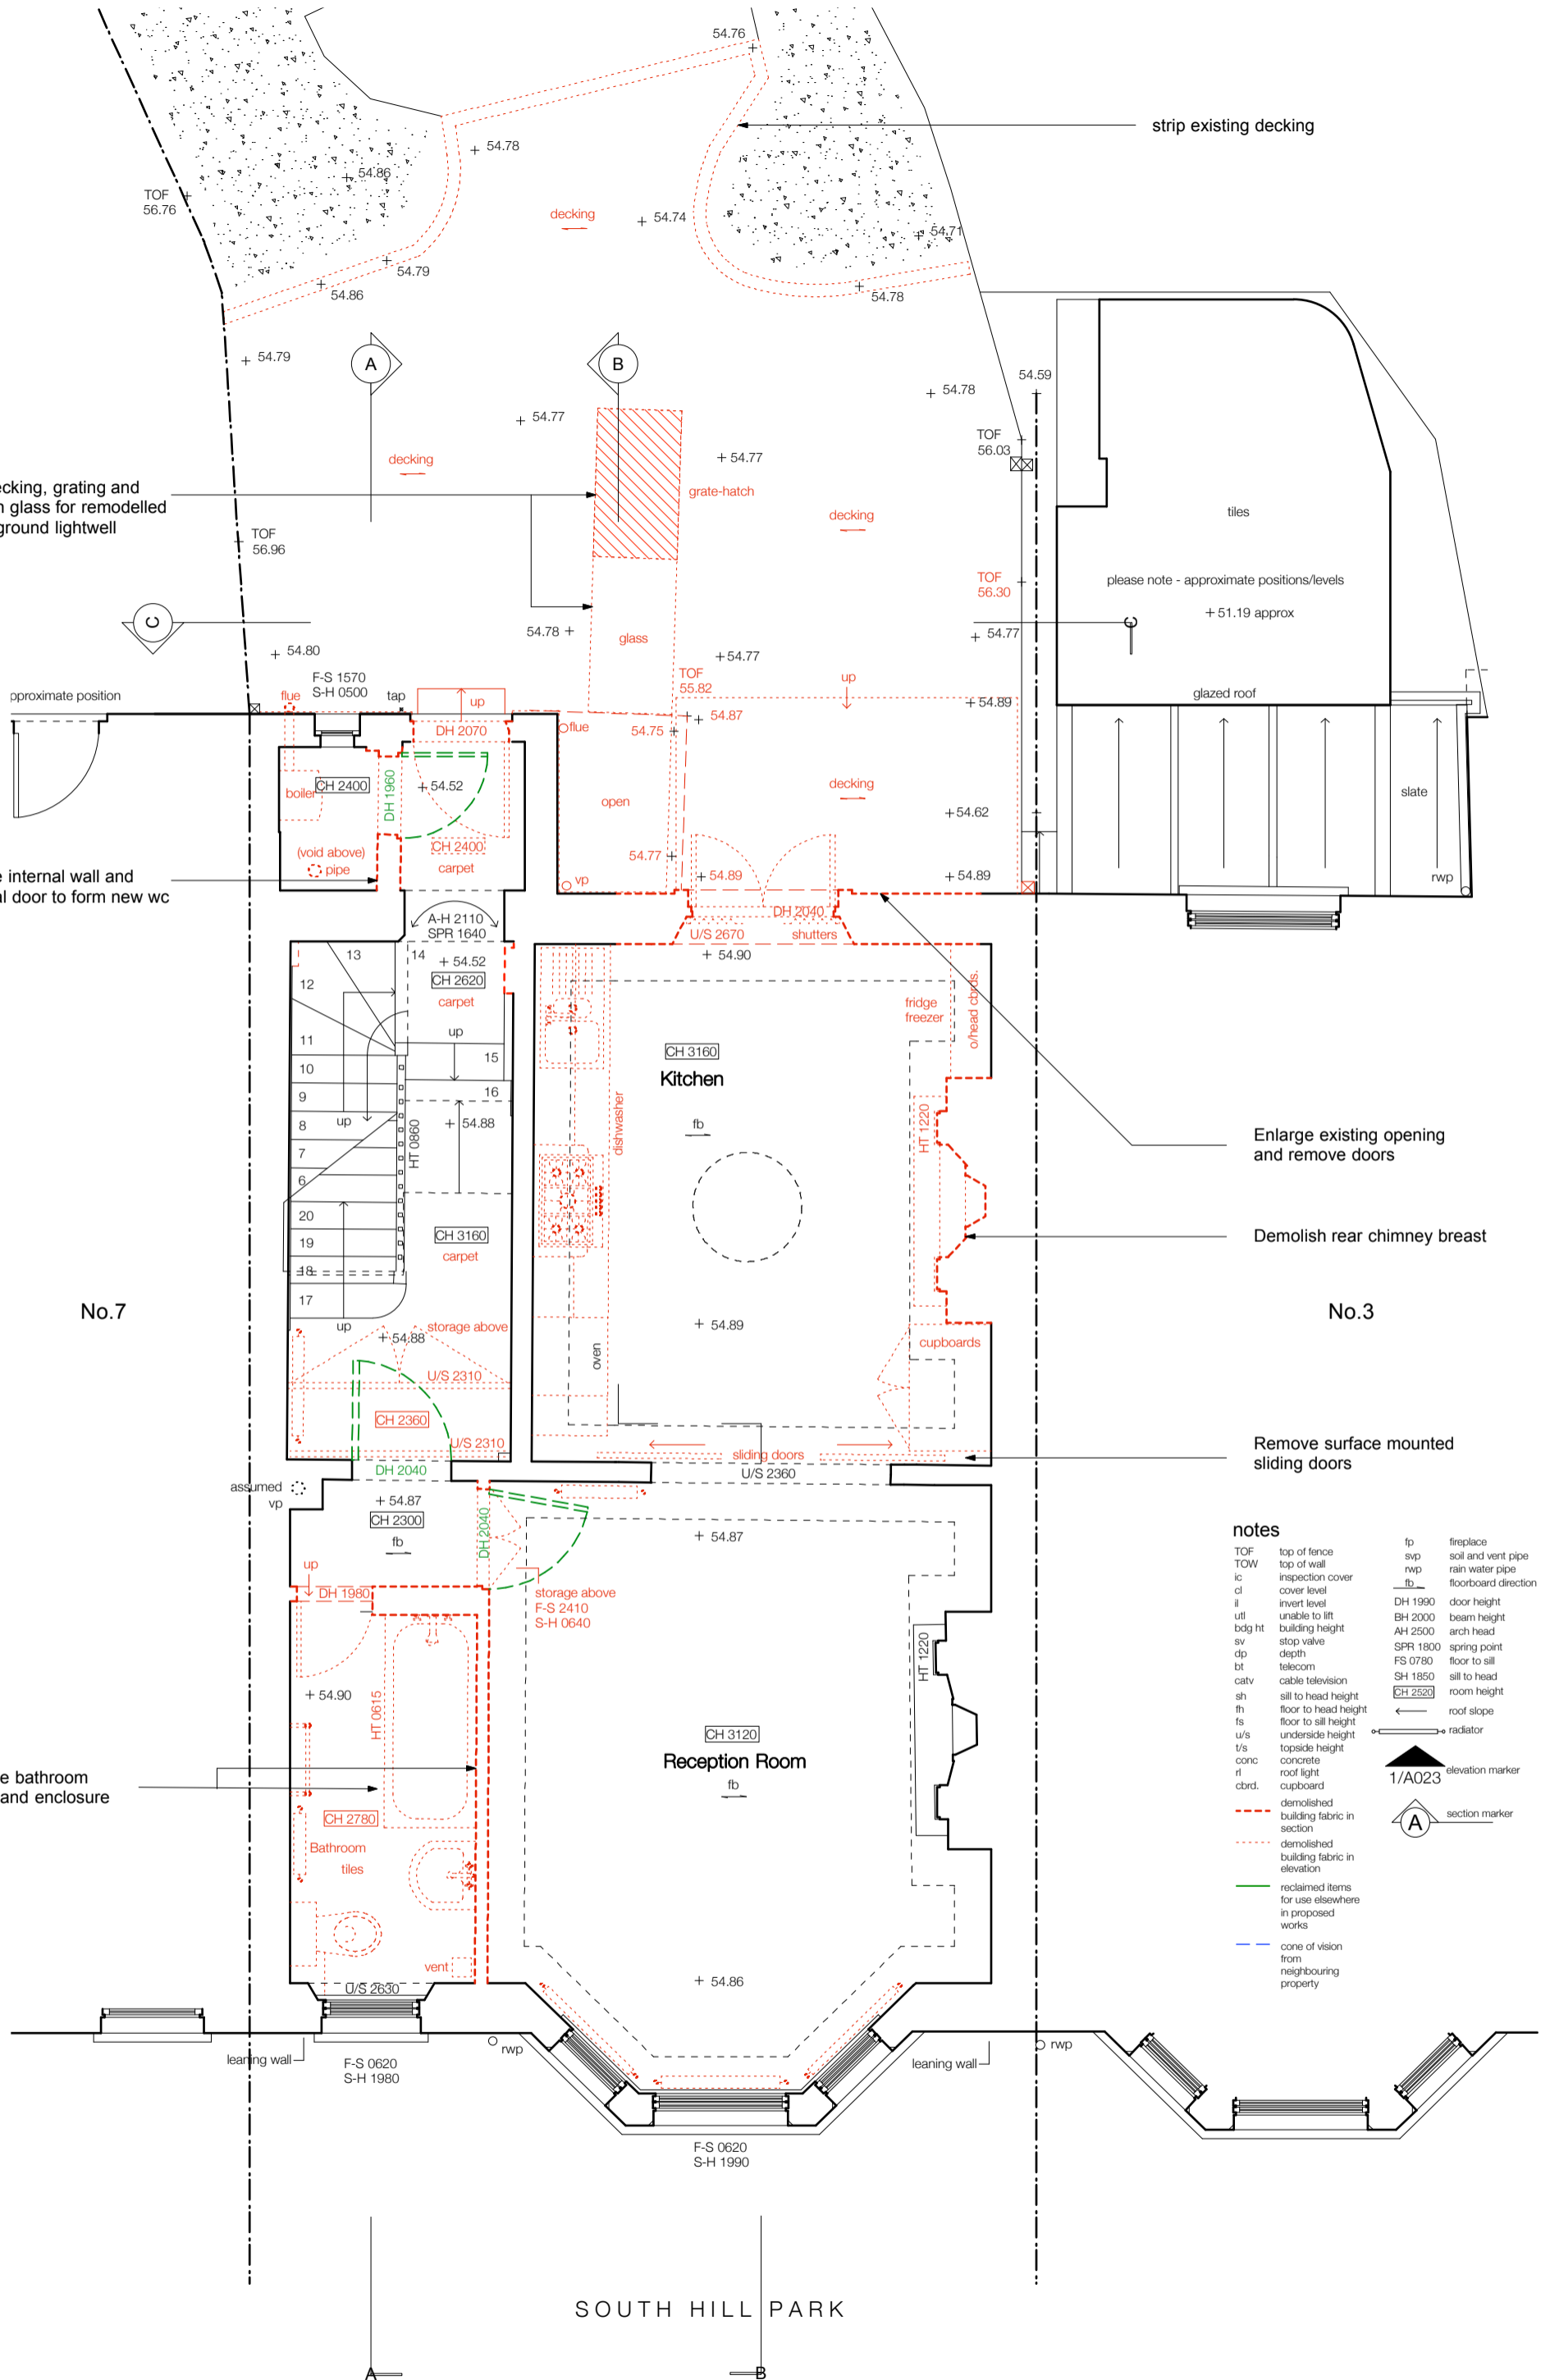

- notes**
- TOF top of fence
 - TOW top of wall
 - ic inspection cover
 - cl cover level
 - il invert level
 - util unable to lift
 - bdg ht building height
 - sv stop valve
 - dp depth
 - bt telecom
 - catv cable television
 - sh sill to head height
 - fh floor to head height
 - fs floor to sill height
 - u/s underside height
 - t/s topside height
 - conc concrete
 - rl roof light
 - cbrd cupboard
 - fp fireplace
 - svp soil and vent pipe
 - rwp rain water pipe
 - fb floorboard direction
 - DH 1990 door height
 - BH 2000 beam height
 - AH 2500 arch height
 - SPR 1800 spring point
 - FS 0780 floor to sill
 - SH 1850 sill to head
 - CH 2520 room height
 - roof slope
 - radiator
 - elevation marker
 - section marker
- demolished building fabric in section
---- demolished building fabric in elevation
--- reclaimed items for use elsewhere in proposed works
--- cone of vision from neighbouring property

SOUTH HILL PARK

TITLE: Upper Ground Floor Plan (existing)

NO: E1110 REV: P1

PROJECT: 5 South Hill Park, NW3 2ST

SCALE: 1:50

PAPER: A3

DATE: 19 June 2017

SANYA POLESCUK ARCHITECTS

8a BELSIZE COURT GARAGES LONDON NW3 5AJ
T:0207 431 8580 e-mail:enquiries@polescukarchitects.com