

Notes:


DO NOT SCALE FROM DRAWING.

ALL DIMENSIONS TO BE CONFIRMED ON SITE.


C	Client name updated.	24.05.17
B	Planning issue	05.09.12
A	Scheme proposal	June.11

DRAWING TITLE		BASEMENT FLOOR PLAN	
ADDRESS		25 RATHBONE PLACE LONDON WC2	
PROJECT NAME	AS EXISTING		DATE
			June 2011
			SCALE
			1:100 @ A3
CLIENT	SHAFTESBURY CL LTD		DRAWING NO.
			20426-01C
 <p>Fresson & Tee CHARTERED SURVEYORS</p> <p>6th FLOOR QUEEN'S HOUSE 55-56 LINCOLN'S INN FIELDS LONDON WC2A 3LJ Tel: (020) 7391 7100</p>			

Notes:
DO NOT SCALE FROM DRAWING.
ALL DIMENSIONS TO BE CONFIRMED ON SITE.

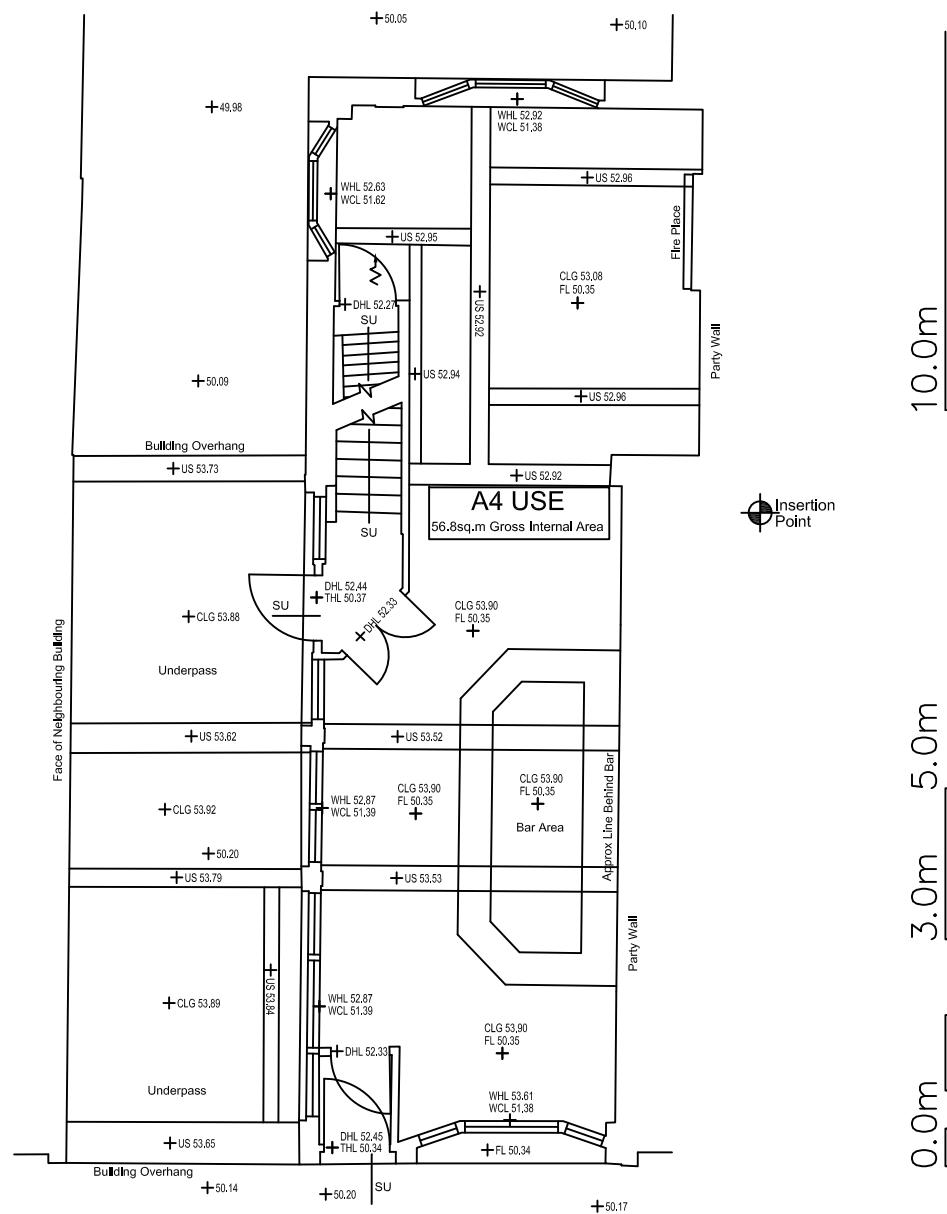

Ground Floor

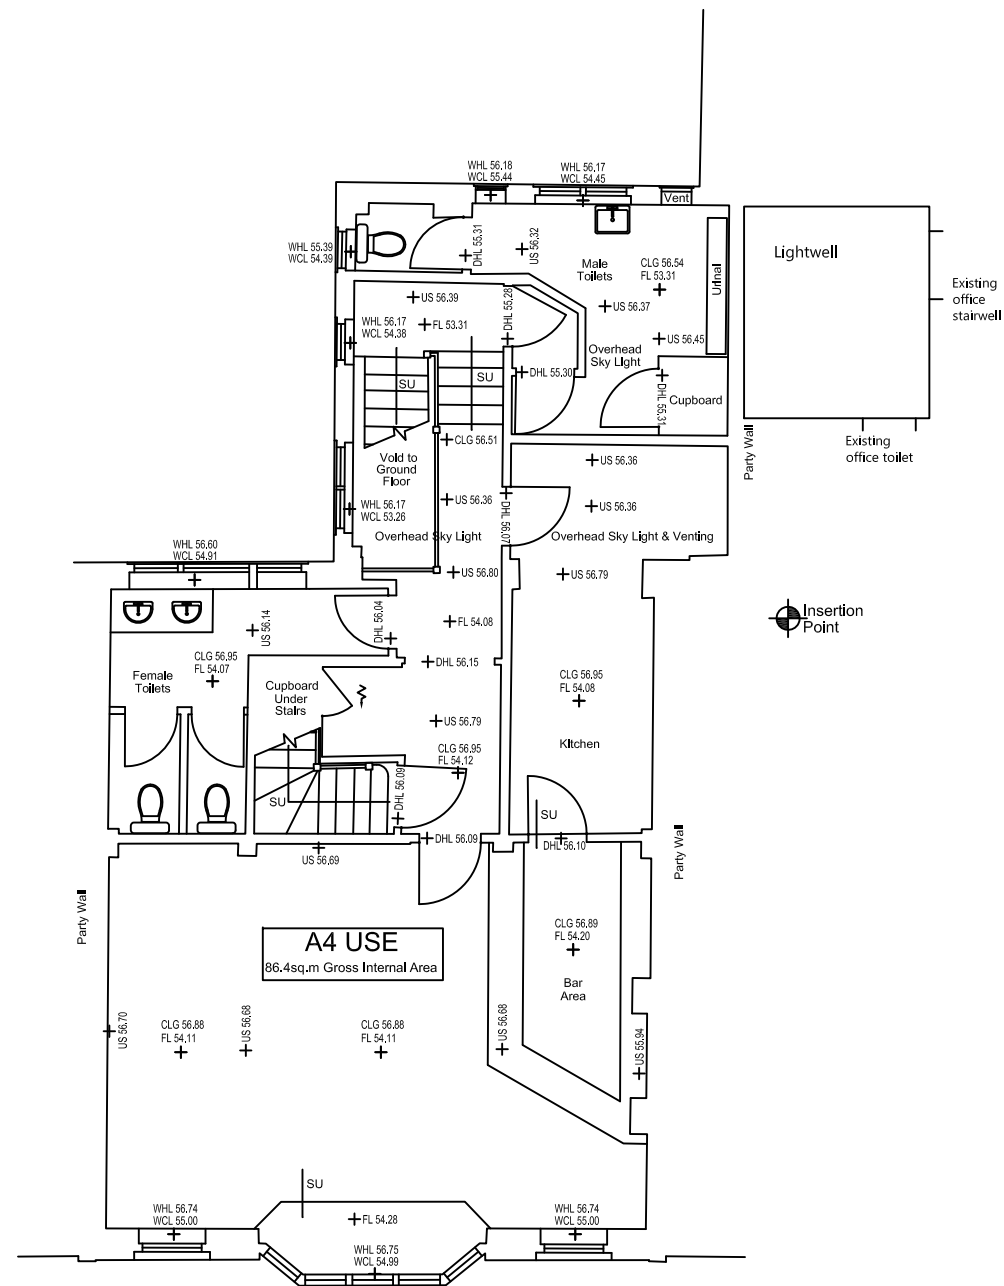

First Floor


C	Client name updated.	24.05.17
B	Planning issue	05.09.12
A	Scheme proposal	June.11

DRAWING TITLE		GROUND & FIRST FLOOR PLANS
ADDRESS		25 RATHBONE PLACE LONDON WC2
PROJECT NAME	DATE	AS EXISTING / June 2011
	SCALE	1:100 @ A3
CLIENT	DRAWING NO.	SHAFTESBURY CL LTD / 20426-02C
 <p>6th FLOOR QUEEN'S HOUSE 55-56 LINCOLN'S INN FIELDS LONDON WC2A 3LJ Tel: (020) 7391 7100</p>		


Notes:

DO NOT SCALE FROM DRAWING.

ALL DIMENSIONS TO BE CONFIRMED ON SITE.

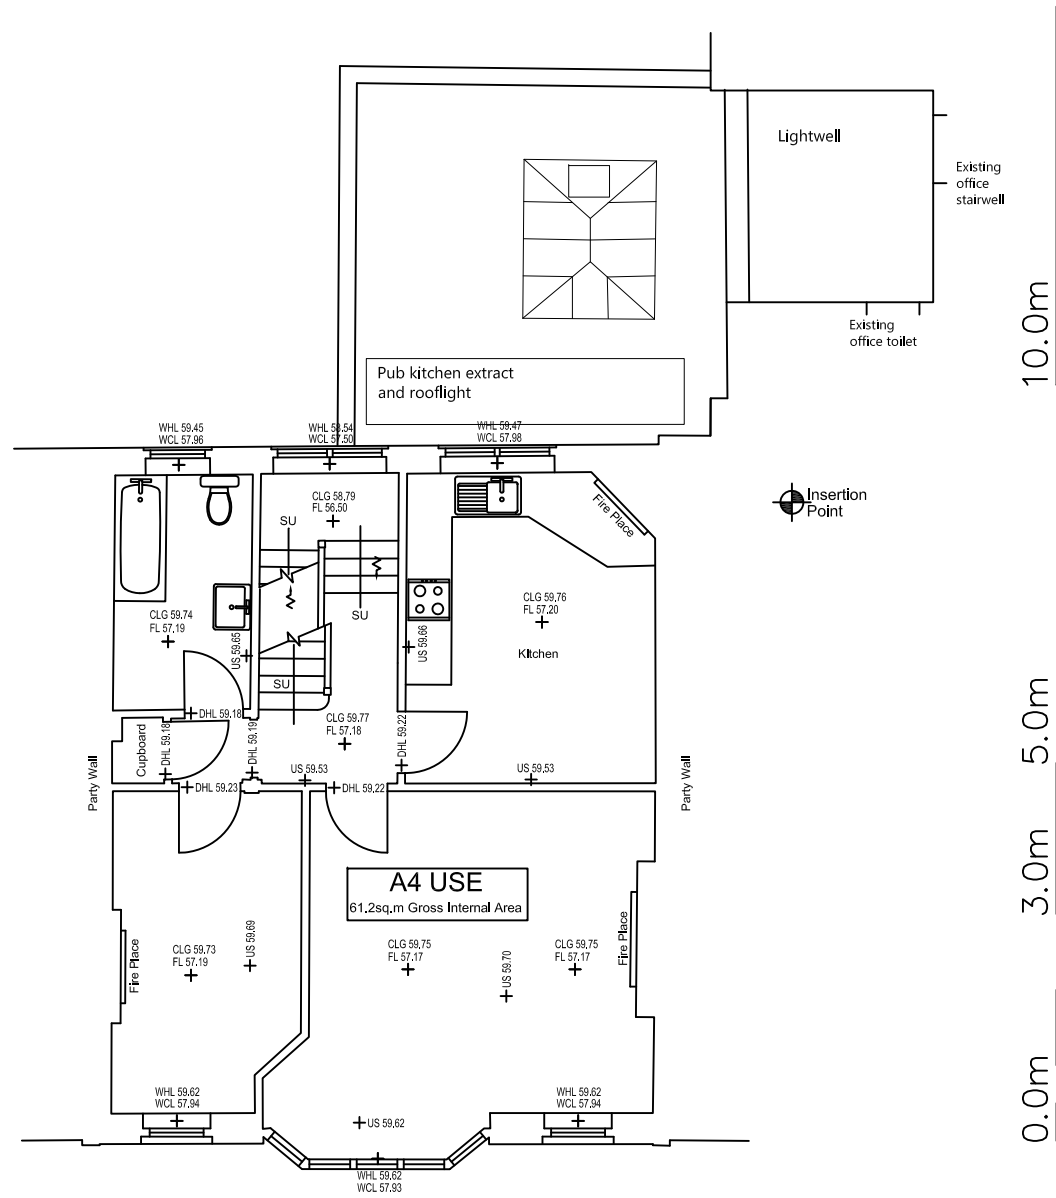


Second Floor

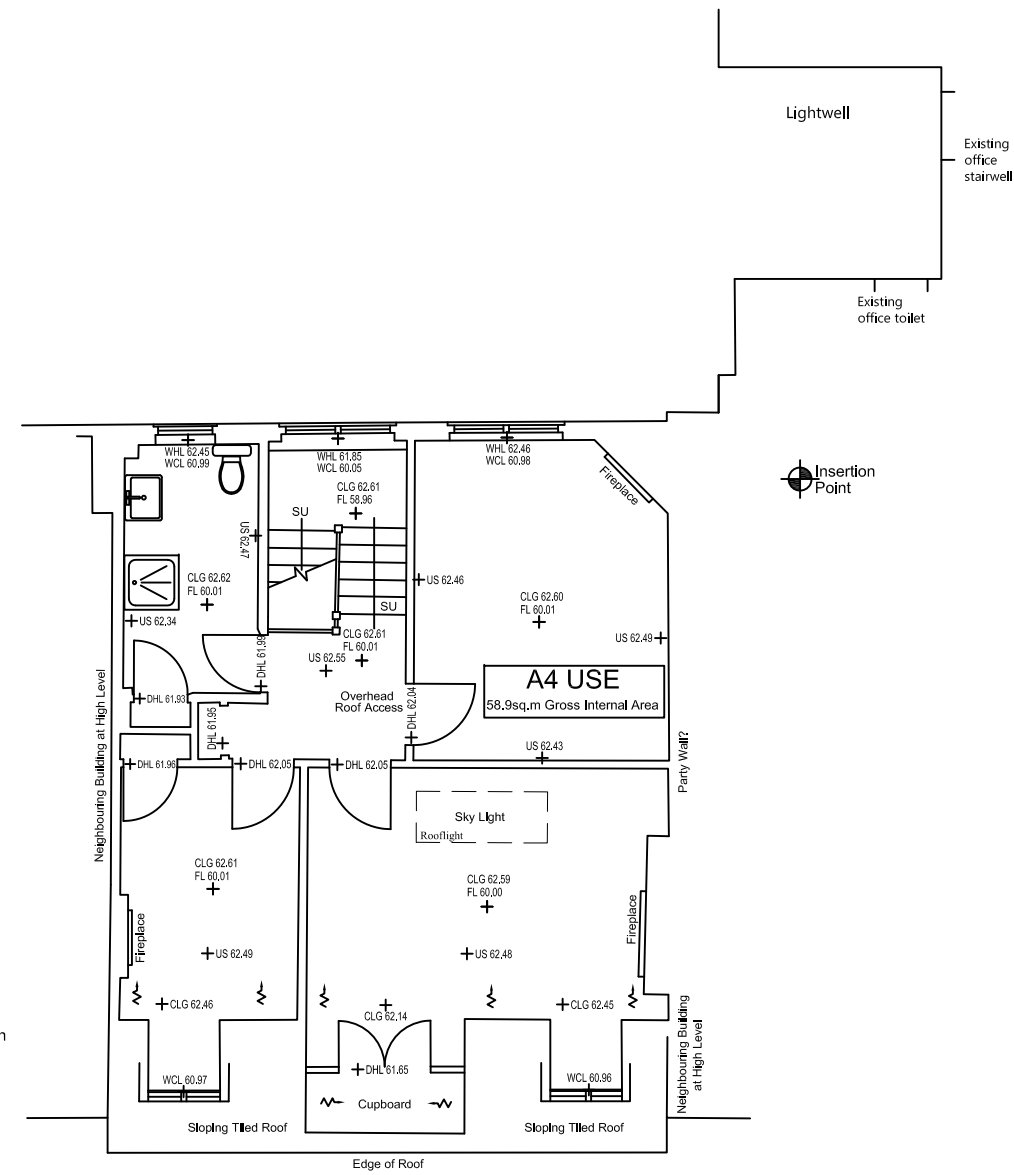

Third Floor

C	Client name updated.	24.05.17
B	Planning issue	05.09.12
A	Scheme proposal	June.11

DRAWING TITLE		SECOND & THIRD FLOOR PLANS	
ADDRESS		25 RATHBONE PLACE LONDON WC2	
PROJECT NAME	AS EXISTING		DATE June 2011
			SCALE 1:100 @ A3
CLIENT	SHAFTESBURY CL LTD		DRAWING NO. 20426-03C
		 6th FLOOR QUEEN'S HOUSE 55-56 LINCOLN'S INN FIELDS LONDON WC2A 3LJ Tel: (020) 7391 7100	

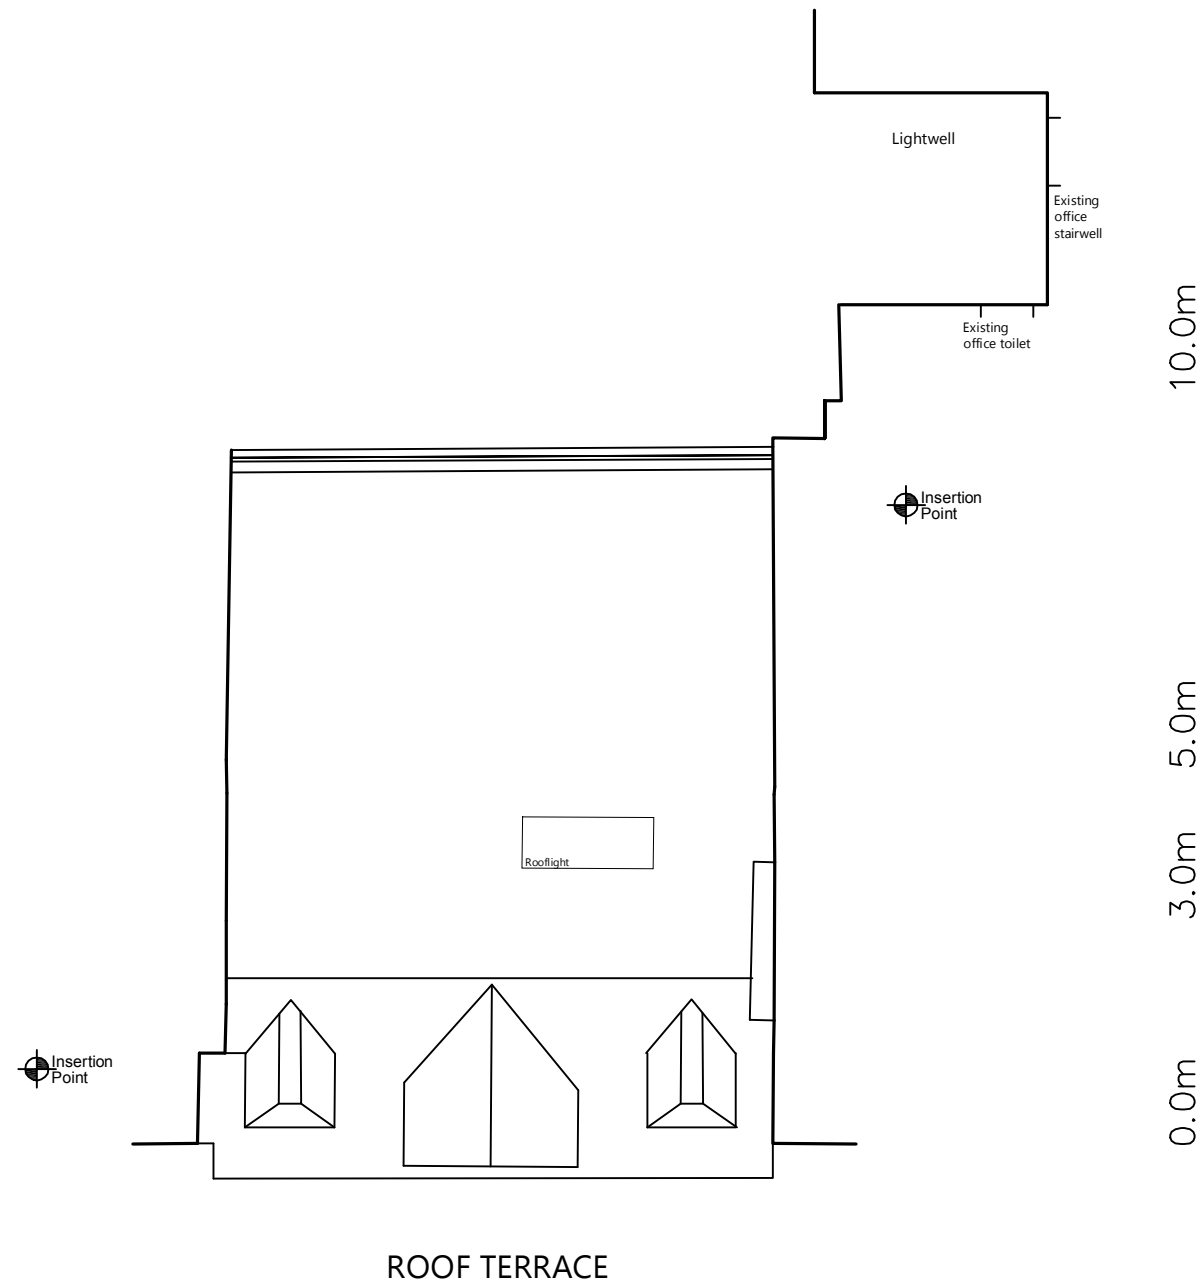

Notes:

DO NOT SCALE FROM DRAWING.

ALL DIMENSIONS TO BE CONFIRMED ON SITE.

B	Client name updated.	24.05.17
A	Planning issue	10.09.12

DRAWING TITLE		ROOF PLAN	
ADDRESS		25 RATHBONE PLACE LONDON WC2	
PROJECT NAME	AS EXISTING		DATE June 2011
			SCALE 1:100 @ A3
CLIENT	SHAFTESBURY CL LTD		DRAWING NO. 20426-24B
 Fresson & Tee <small>CHARITABLE SURVEYORS</small>		6th FLOOR QUEEN'S HOUSE 55-56 LINCOLN'S INN FIELDS LONDON WC2A 3LJ Tel: (020) 7391 7100	




Datum 48.000m AD
Front Elevation

0.0m 3.0m 5.0m 10.0m

Notes:
DO NOT SCALE FROM DRAWING.
ALL DIMENSIONS TO BE CONFIRMED ON SITE.

D	Client name updated.	24.05.17
C	Planning issue	05.09.12
B	Revised Scheme proposal	Aug.11
A	Scheme proposal	June.11

DRAWING TITLE		FRONT ELEVATION AS EXISTING	
ADDRESS		25 RATHBONE PLACE LONDON WC2	
PROJECT NAME	DATE	AS EXISTING	
	June 2011	SCALE	1:100 @ A3
CLIENT	DRAWING NO.	SHAFTESBURY CL LTD	
		20426-16D	
6th FLOOR QUEEN'S HOUSE 55-56 LINCOLN'S INN FIELDS LONDON WC2A 3LJ Tel: (020) 7391 7100			




Datum 48.000m AD
Rear Elevation



Notes:
DO NOT SCALE FROM DRAWING.
ALL DIMENSIONS TO BE CONFIRMED ON SITE.

C	Client name updated.	24.05.17
B	Planning issue	05.09.12
A	Scheme proposal	Aug.11

DRAWING TITLE		REAR ELEVATION AS EXISTING	
ADDRESS		25 RATHBONE PLACE LONDON WC2	
PROJECT NAME	DATE	AS EXISTING	
		June 2011	
	SCALE	1:100 @ A3	
CLIENT	DRAWING NO.	SHAFTESBURY CL LTD	
		20426-17C	
 6th FLOOR QUEEN'S HOUSE 55-56 LINCOLN'S INN FIELDS LONDON WC2A 3LJ Tel: (020) 7391 7100			

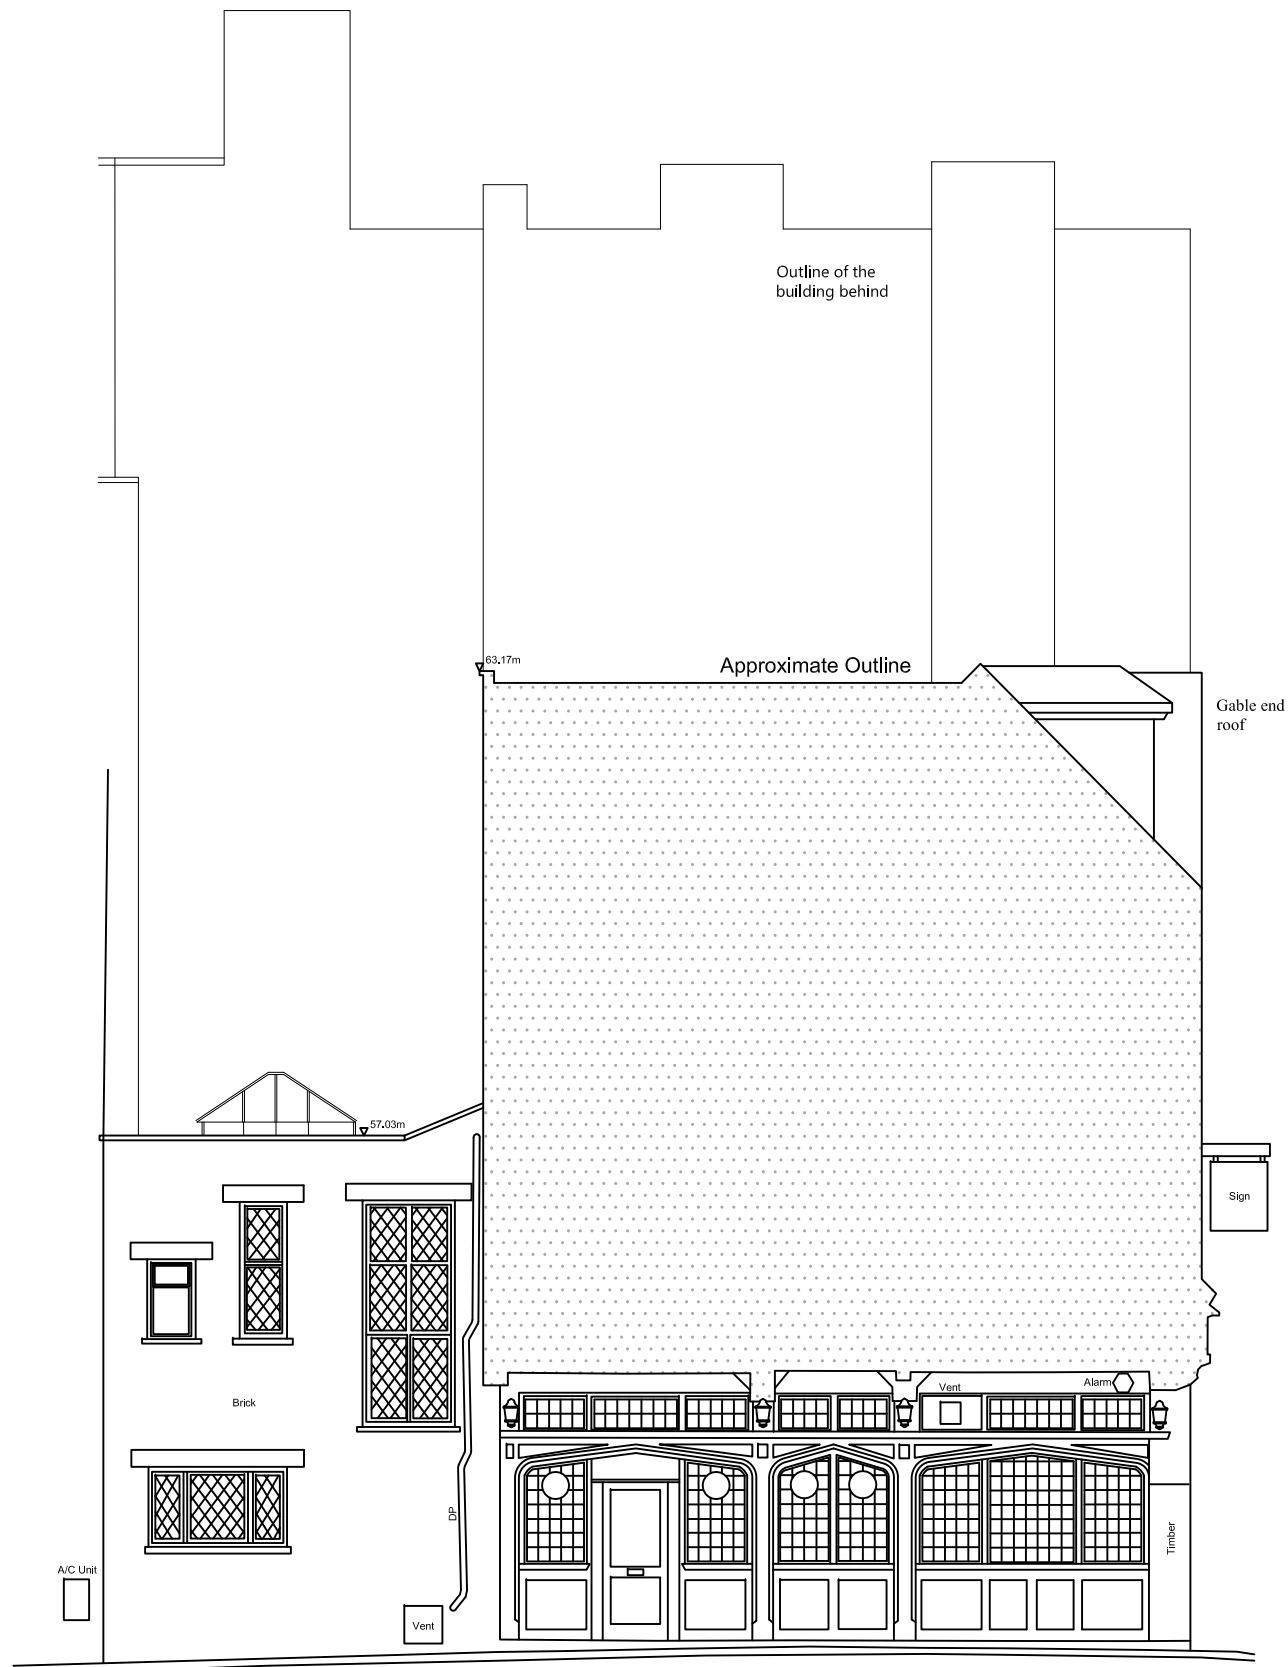

Datum 48.000m AD
Side Elevation


0.0m 3.0m 5.0m 10.0m

Notes:

DO NOT SCALE FROM DRAWING.

ALL DIMENSIONS TO BE CONFIRMED ON SITE.

C	Client name updated.	24.05.17
B	Planning issue	05.09.12
A	Scheme proposal	Aug.11

DRAWING TITLE		SIDE (NORTH) ELEVATION AS EXISTING	
ADDRESS		25 RATHBONE PLACE LONDON WC2	
PROJECT NAME	DATE	June 2011	
AS EXISTING		SCALE	1:100 @ A3
CLIENT		SHAFTESBURY CL LTD	
 <p>6th FLOOR QUEEN'S HOUSE 55-56 LINCOLN'S INN FIELDS LONDON WC2A 3LJ Tel: (020) 7391 7100</p>		20426-18C	