




02 EXISTING SITE PLAN
A-(10)-010 1:80 @ A1, 1:160 @ A3

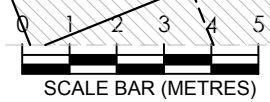

PROJECT NAME: 0775	CLIENT/PROJECT: 63 HILLFIELD ROAD	NOTES: All dimensions in millimetres. All dimensions and levels are to be checked on site by the main contractor prior to commencing excavation works. Any discrepancy is to be reported back to the designer for instruction. This drawing is the property of VORBILD ARCHITECTURE LIMITED and may not be reproduced or disclosed to a third party in any form without written permission.	ARCHITECTURE: VORBILD ARCHITECTURE www.vorbild.co.uk info@vorbild.co.uk	CONSTRUCTION: INSTALLATIONS: INSTALLATIONS:	SHEET TITLE: EXISTING BASEMENT AND GROUND FLOOR PLAN	DRAWING STATUS: FOR PLANNING	JOB NUMBER: 0775
						DRAWN BY: TP/MS	DRAWING No: A-(10)-010
						APPROVED: MS	SCALE: DATE: Rev. No.: 1:160 18.06.2017

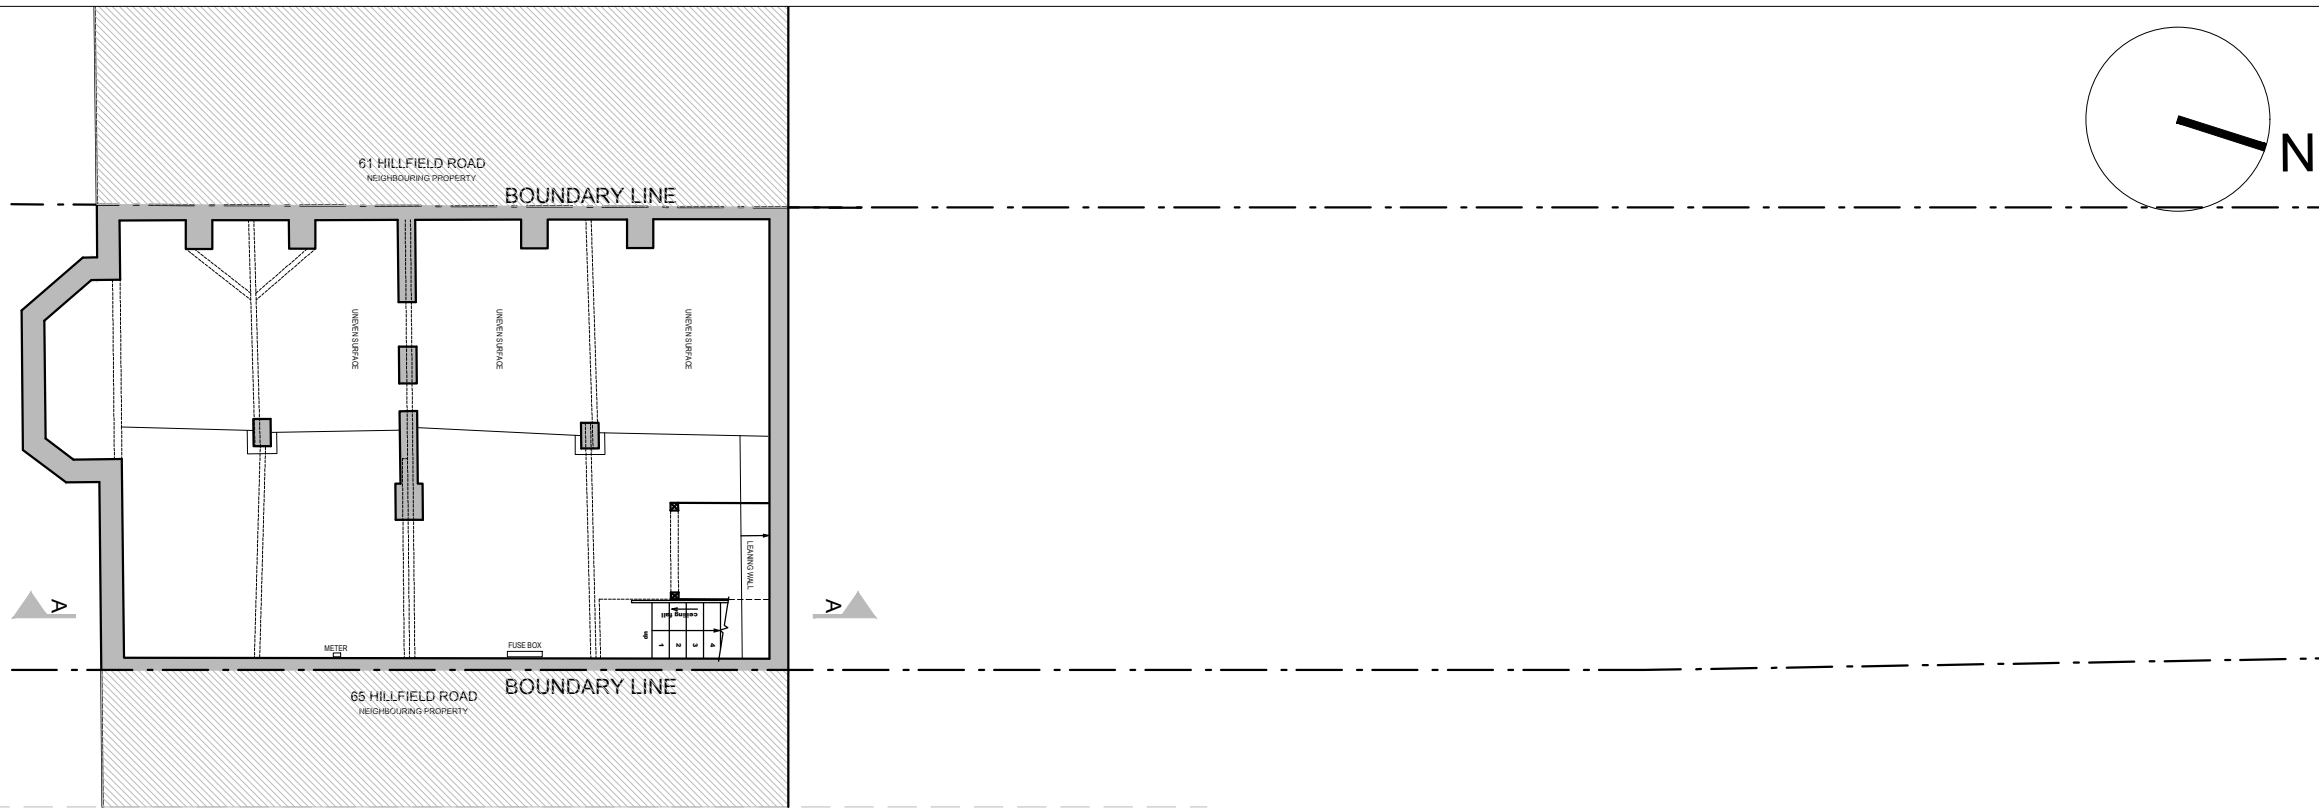

02 EXISTING BASEMENT PLAN
A-(10)-011 1:50@ A1, 1:100 @ A3

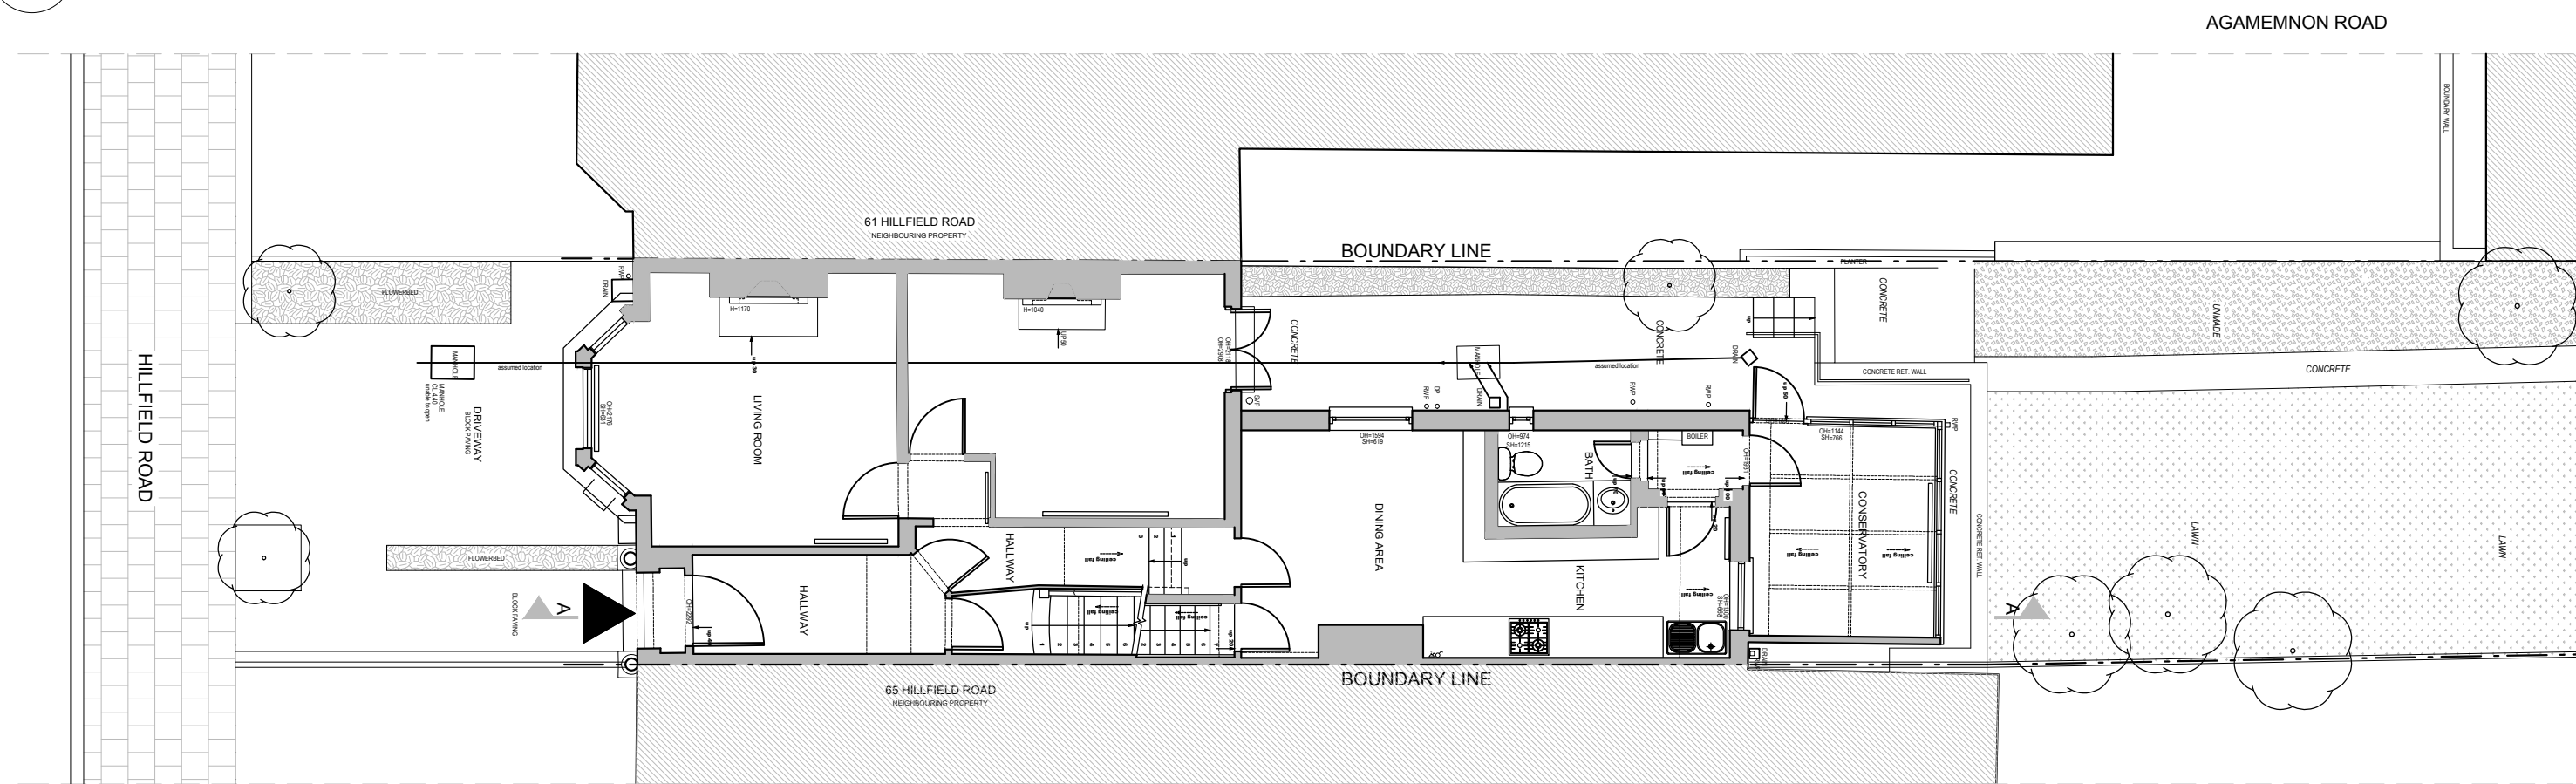

03 EXISTING GROUND FLOOR PLAN
A-(10)-011 1:50@ A1, 1:100 @ A3

PROJECT NAME: 0775
CLIENT/PROJECT: 63 HILLFIELD ROAD

NOTES:
All dimensions in millimetres.
All dimensions and levels are to be checked on site by the main contractor prior to commencing excavation works. Any discrepancy is to be reported back to the designer for instruction.
This drawing is the property of VORBILD ARCHITECTURE LIMITED and may not be reproduced or disclosed to a third party in any form without written permission.




CONSTRUCTION:
INSTALLATIONS:
INSTALLATIONS:


SHEET TITLE: EXISTING BASEMENT AND GROUND FLOOR PLAN

DRAWING STATUS: FOR PLANNING
DRAWN BY: TP/MS
APPROVED: MS


JOB NUMBER: 0775
DRAWING No: A-(10)-011
SCALE: 1:100
DATE: 18.06.2017
Rev. No.:

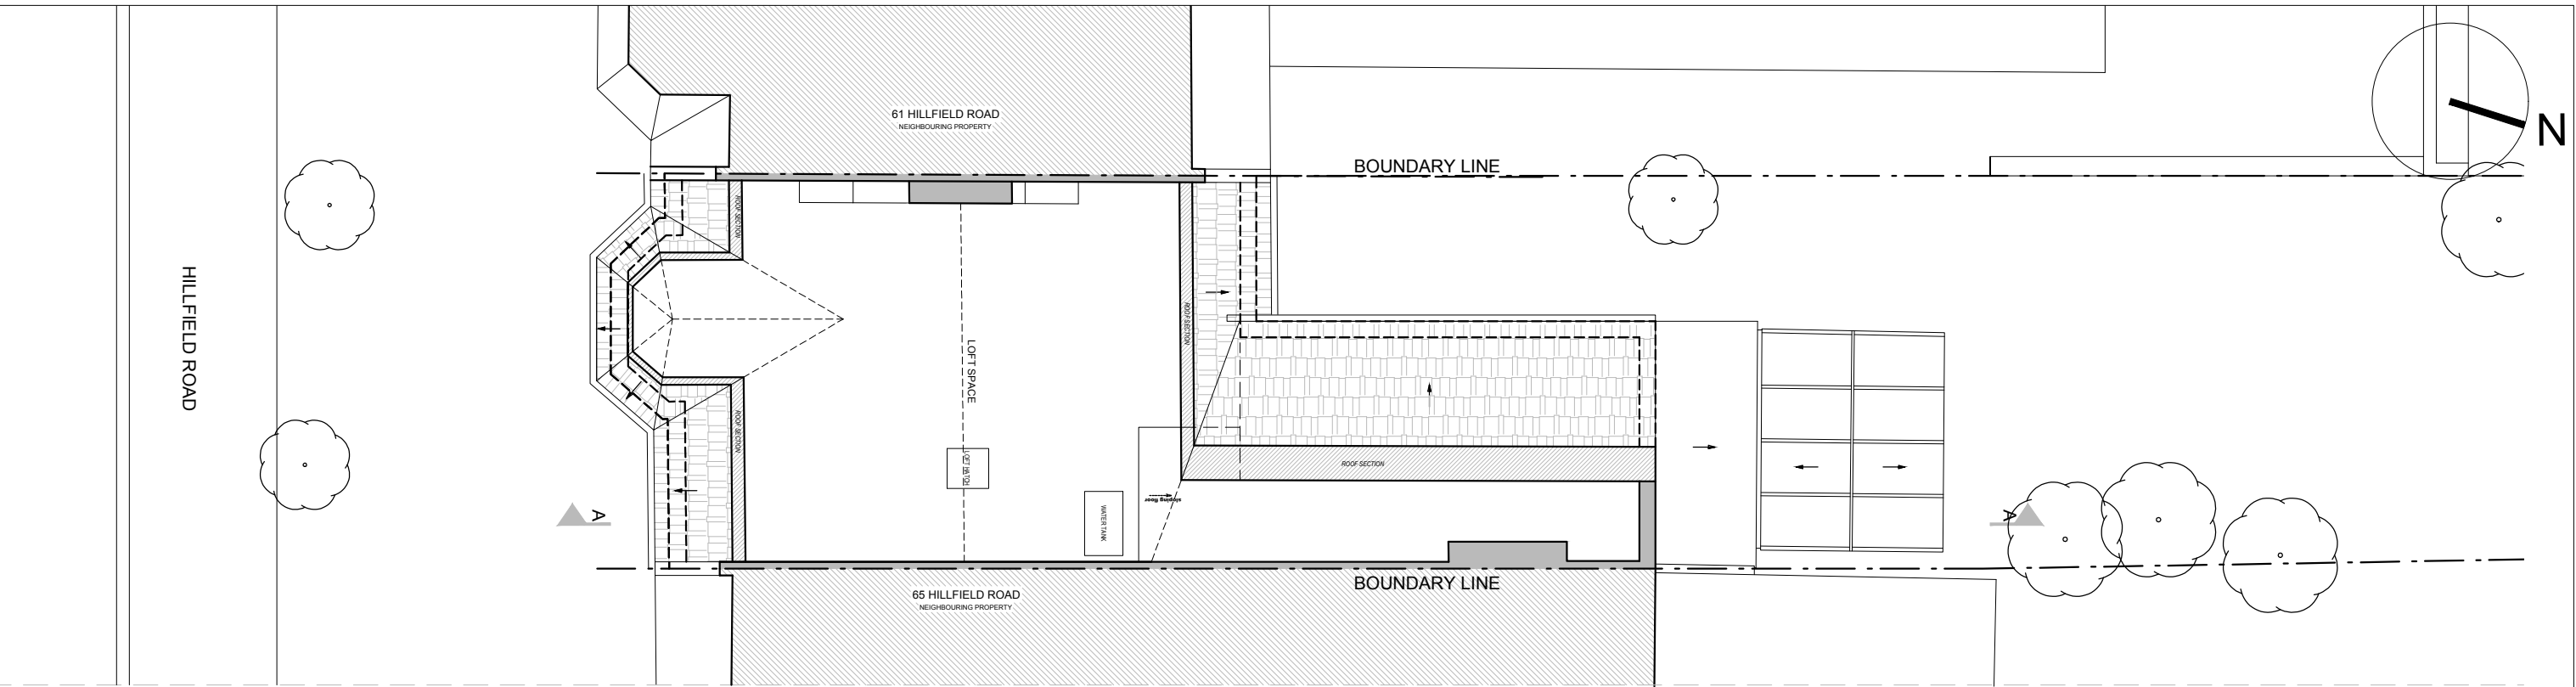


06 EXISTING LOFT PLAN
 A-(10)-013 1:50@ A1, 1:100 @ A3

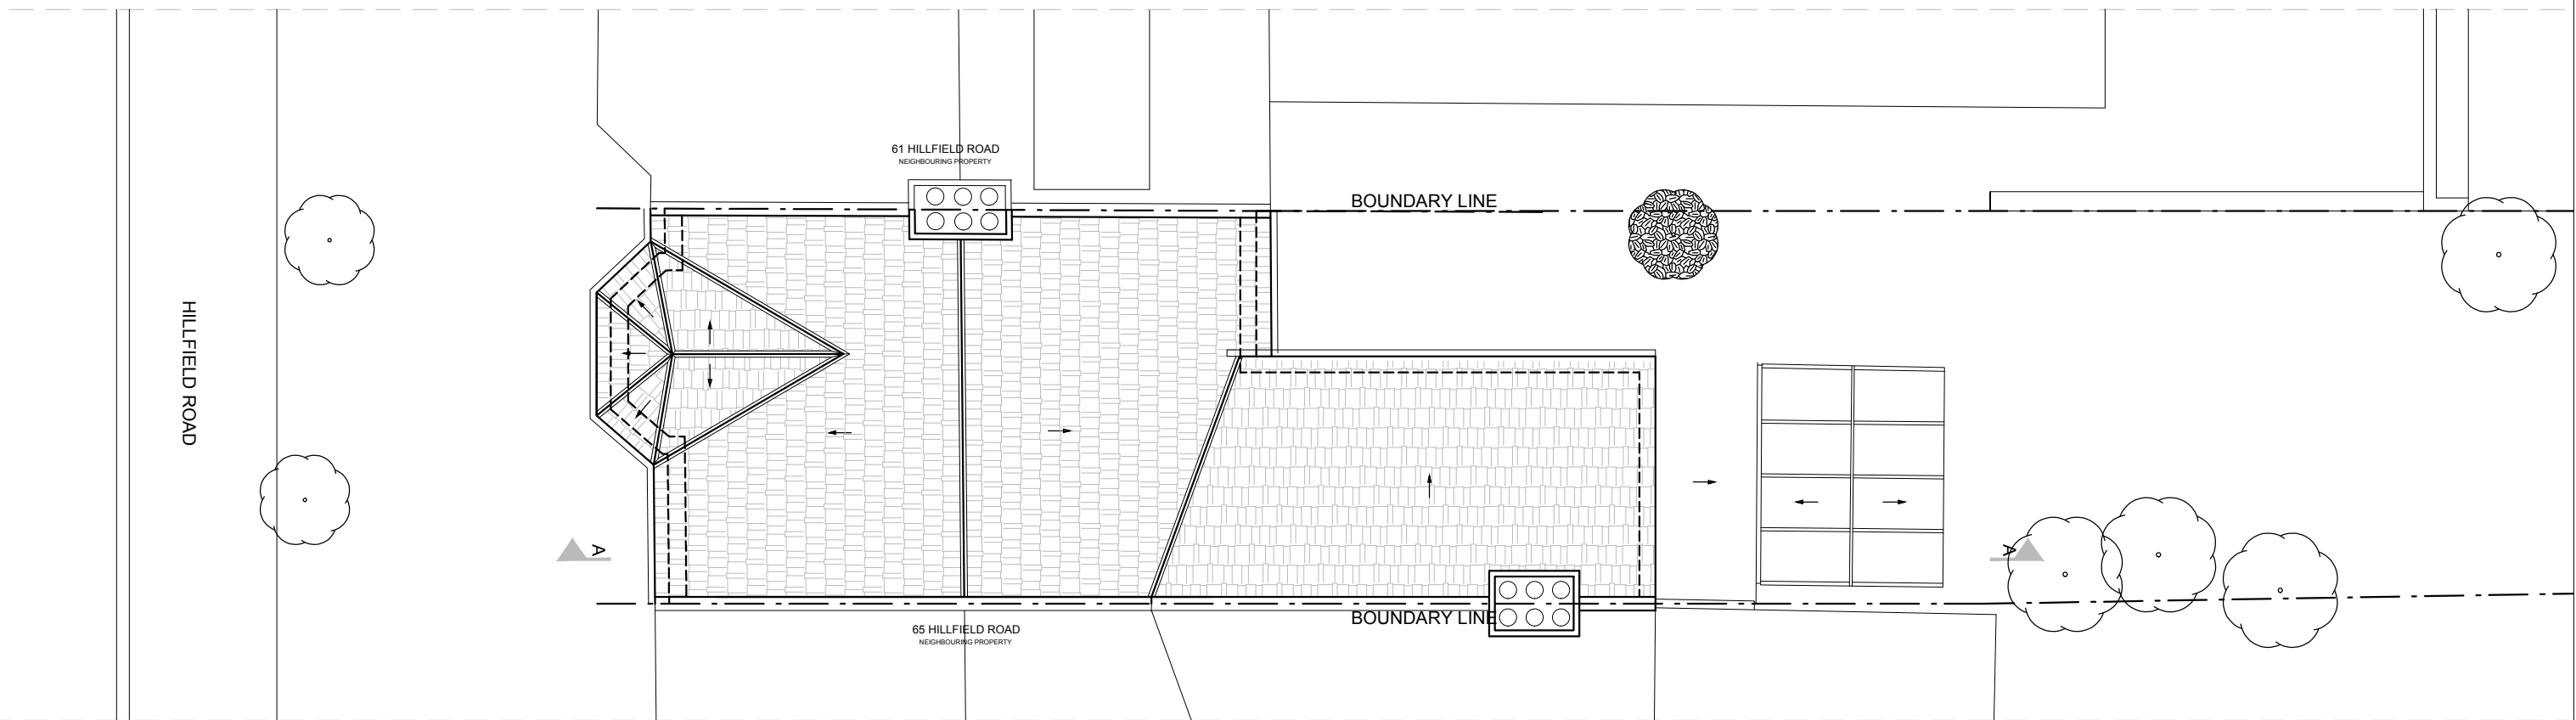

07 EXISTING ROOF PLAN
 A-(10)-013 1:50@ A1, 1:100 @ A3

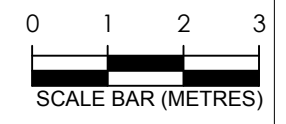


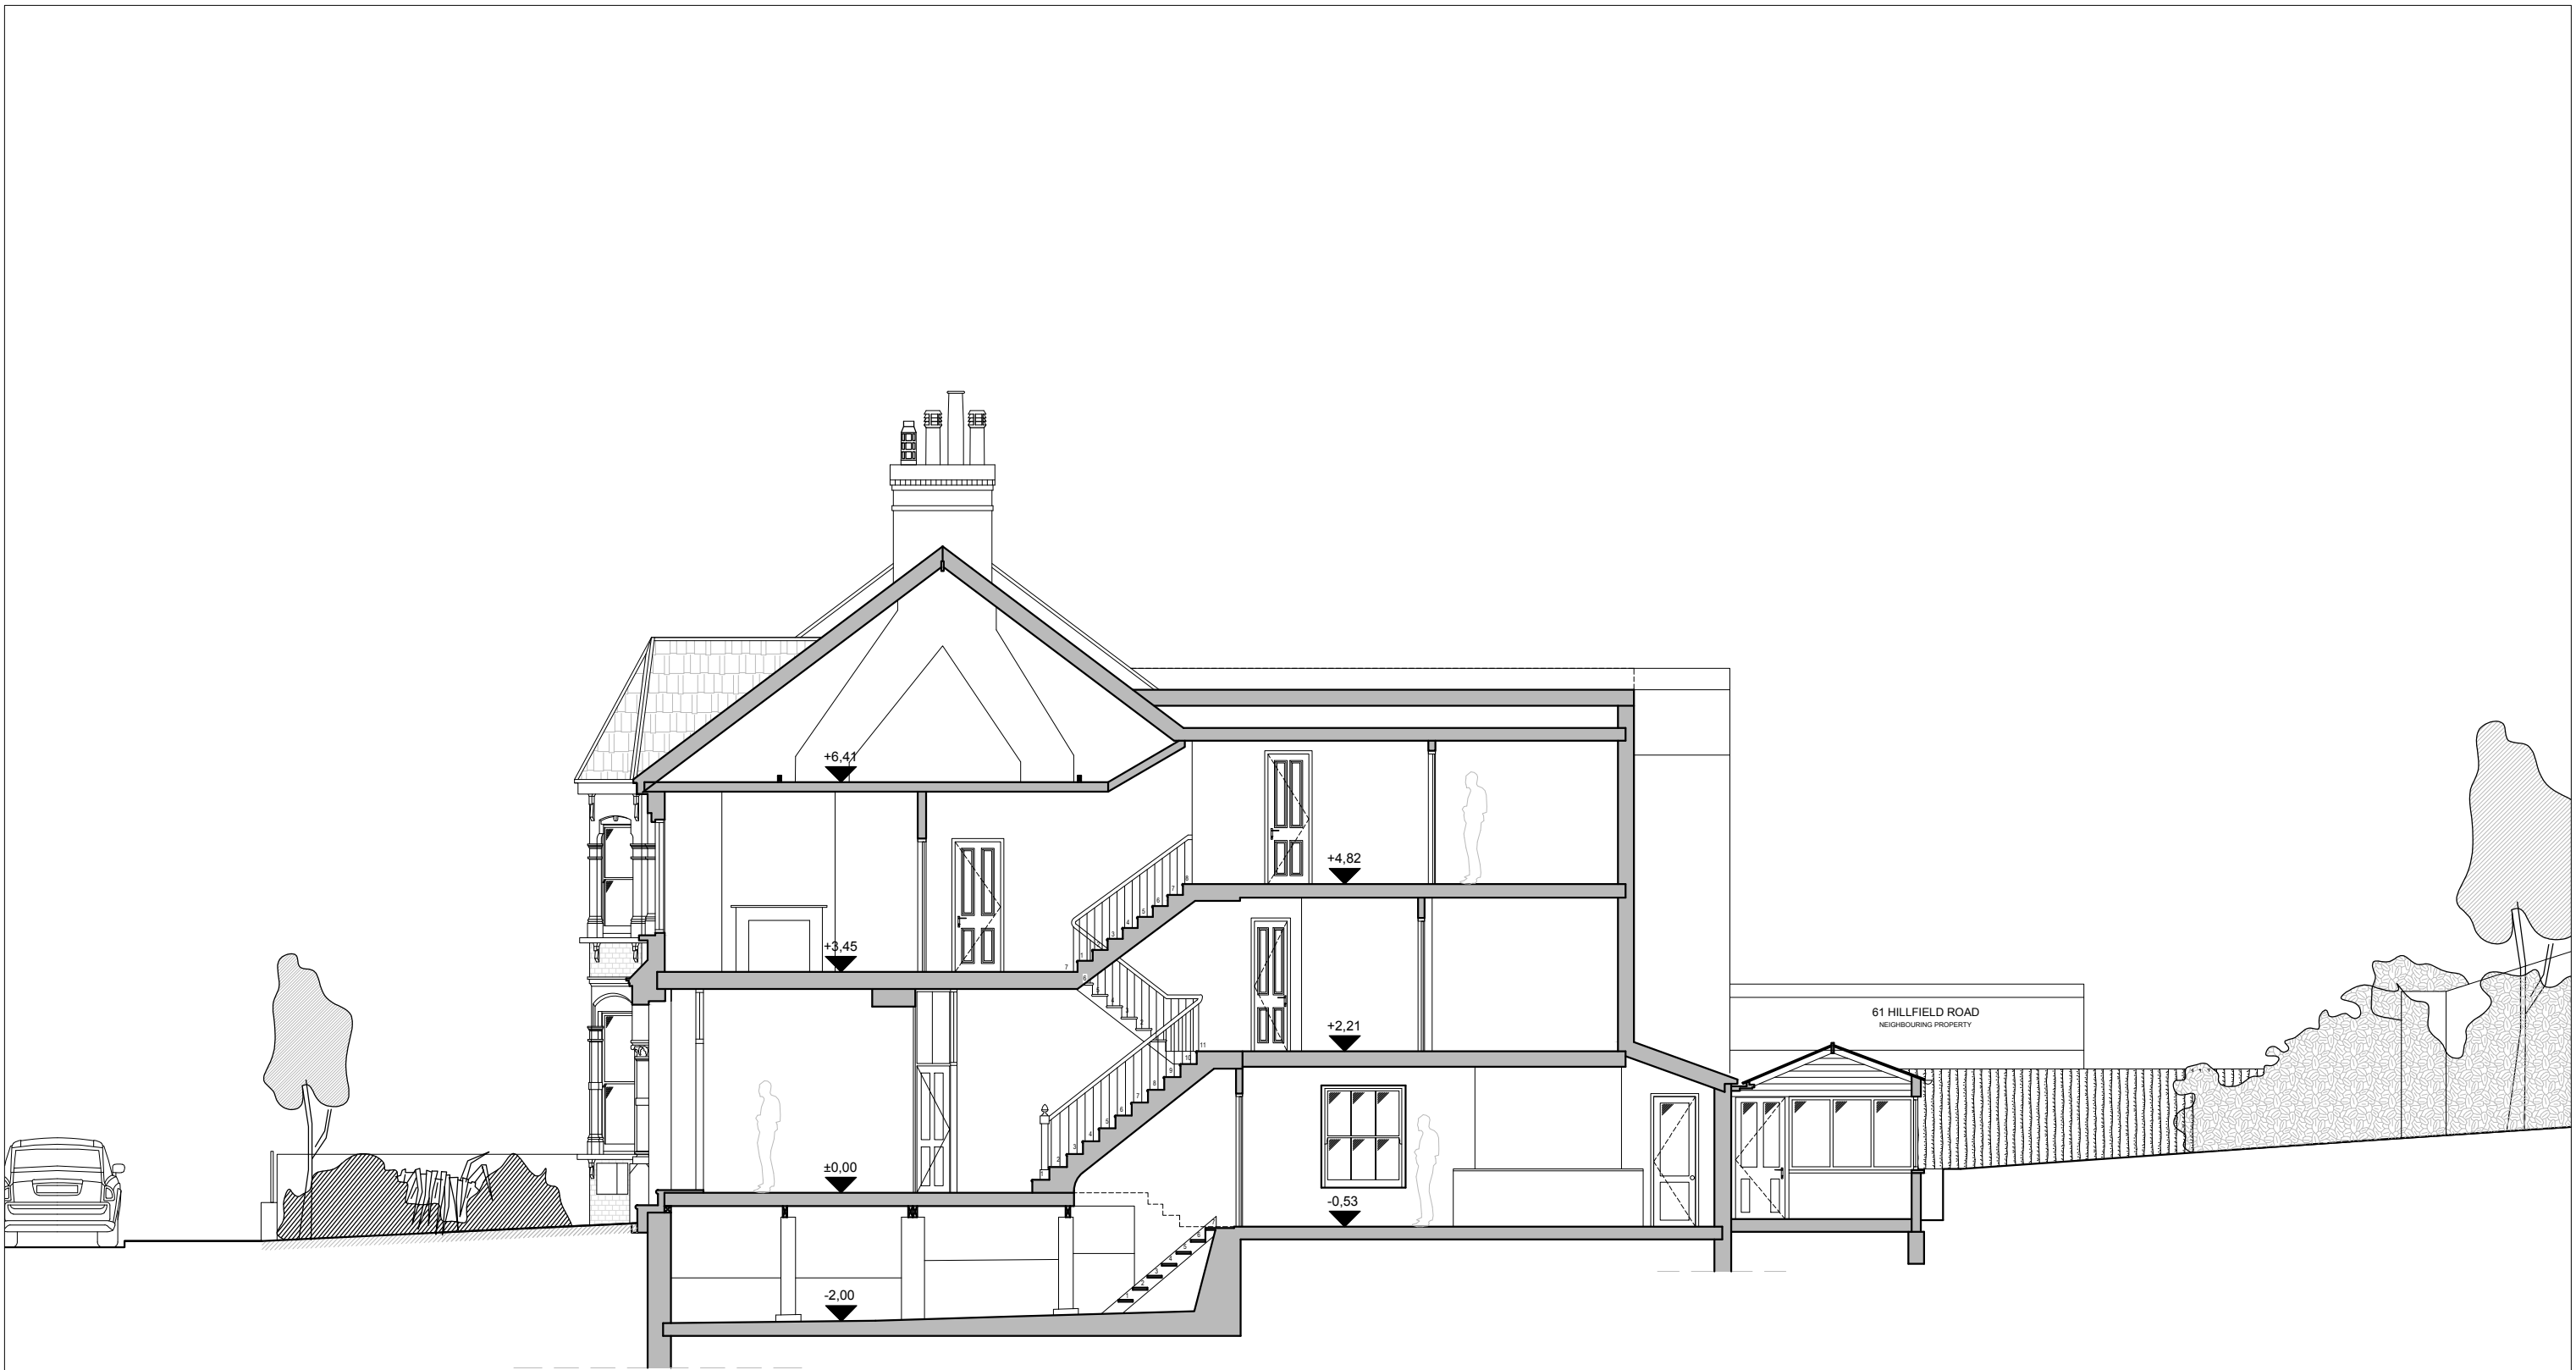

01 EXISTING SECTION A-A
 A-(11)-010 1:50@ A1, 1:100 @ A3




PROJECT NAME: 0775	CLIENT/PROJECT: 63 HILLFIELD ROAD	NOTES: All dimensions in millimetres. All dimensions and levels are to be checked on site by the main contractor prior to commencing excavation works. Any discrepancy is to be reported back to the designer for instruction. This drawing is the property of VORBILD ARCHITECTURE LIMITED and may not be reproduced or disclosed to a third party in any form without written permission.	ARCHITECTURE:  www.vorbild.co.uk info@vorbild.co.uk	CONSTRUCTION: INSTALLATIONS: INSTALLATIONS:	SHEET TITLE: EXISTING SECTION A-A	DRAWING STATUS: FOR PLANNING	JOB NUMBER: 0775
						DRAWN BY: TP/MS	DRAWING No.: A-(11)-010
						APPROVED: MS	SCALE: DATE: Rev. No.: 1:100 18.06.2017

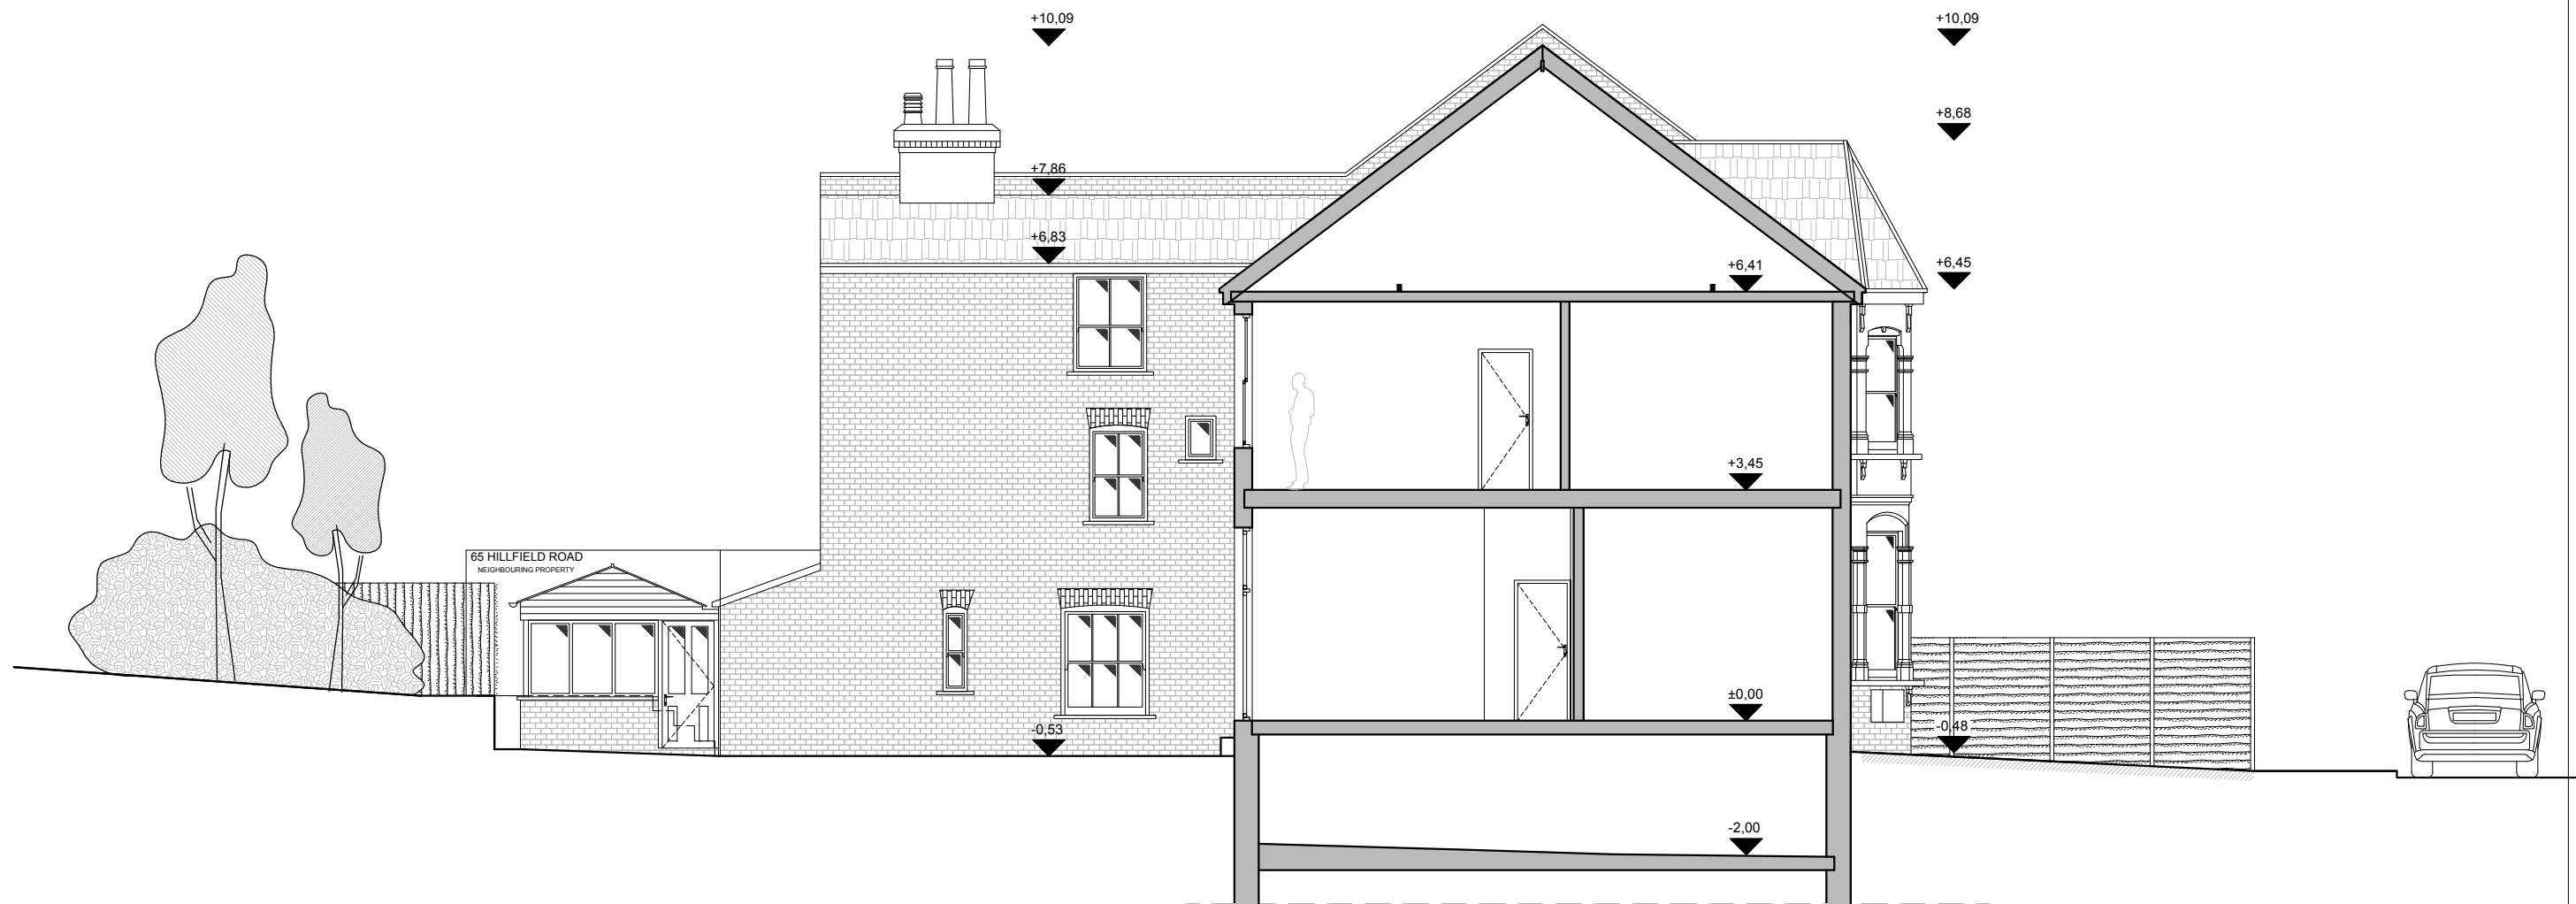

02 EXISTING SECTION B-B
 A-(11)-011 1:50@ A1, 1:100 @ A3



PROJECT NAME: 0775	CLIENT/PROJECT: 63 HILLFIELD ROAD	NOTES: All dimensions in millimetres. All dimensions and levels are to be checked on site by the main contractor prior to commencing excavation works. Any discrepancy is to be reported back to the designer for instruction. This drawing is the property of VORBILD ARCHITECTURE LIMITED and may not be reproduced or disclosed to a third party in any form without written permission.	ARCHITECTURE:  www.vorbild.co.uk info@vorbild.co.uk	CONSTRUCTION: INSTALLATIONS: INSTALLATIONS:	SHEET TITLE: EXISTING SECTION B-B	DRAWING STATUS: FOR PLANNING	JOB NUMBER: 0775
						DRAWN BY: TP/MS	DRAWING No: A-(11)-011
						APPROVED: MS	SCALE: DATE: Rev. No.: 1:100 18.06.2017

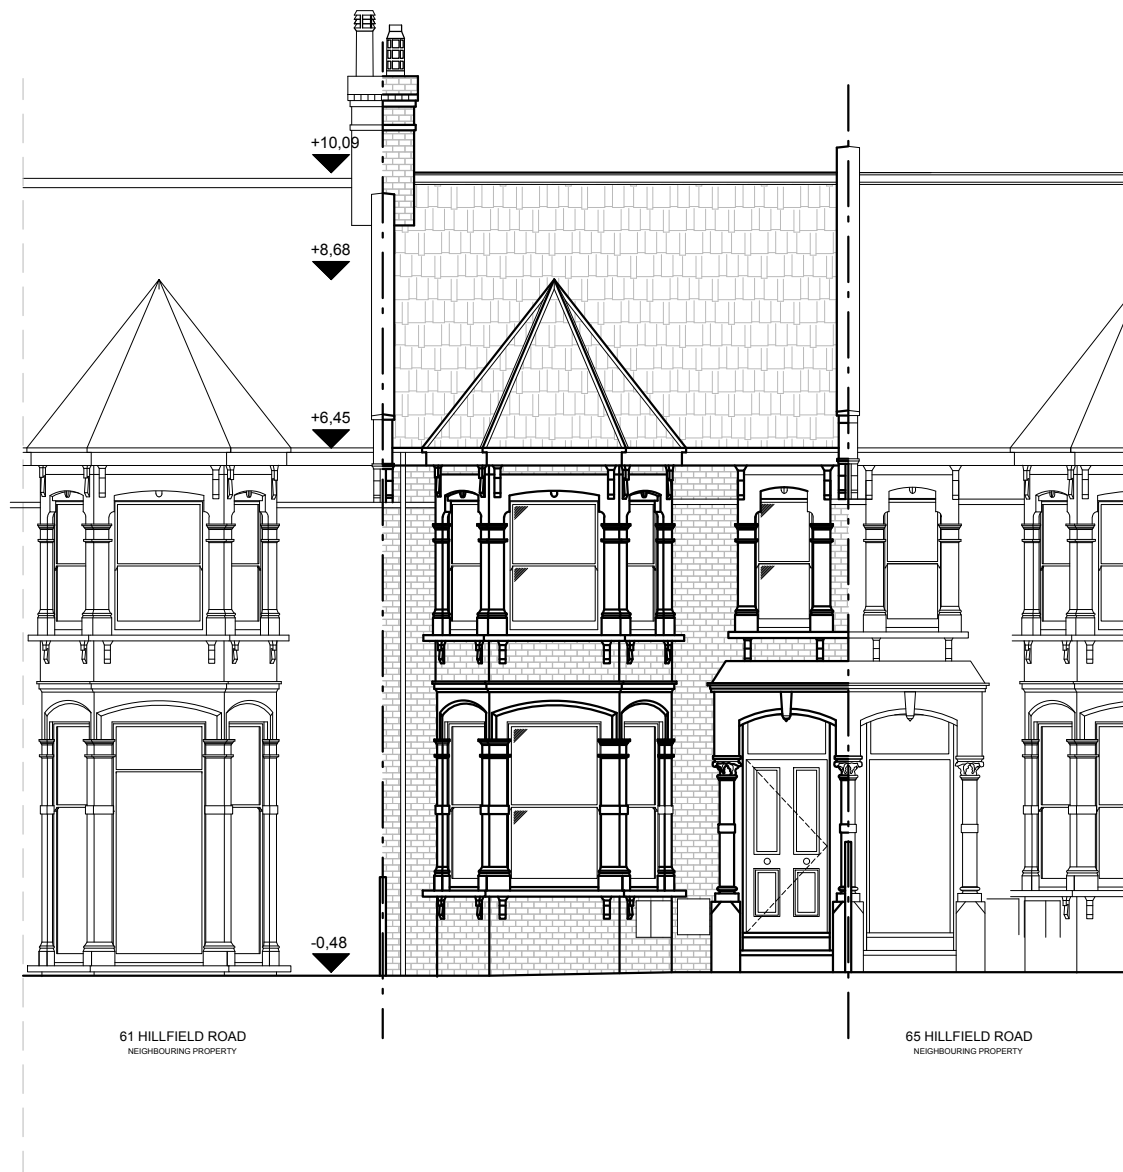

01
A-(12)-010
EXISTING FRONT ELEVATION
1:50 @ A1, 1:100 @ A3

02
A-(12)-010
EXISTING REAR ELEVATION
1:50 @ A1, 1:100 @ A3



PROJECT NAME: 0775
CLIENT/PROJECT: 63 HILLFIELD ROAD



NOTES:
All dimensions in millimetres.
All dimensions and levels are to be checked on site by the main contractor prior to commencing excavation works. Any discrepancy is to be reported back to the designer for instruction.
This drawing is the property of VORBILD ARCHITECTURE LIMITED and may not be reproduced or disclosed to a third party in any form without written permission.




CONSTRUCTION: _____ SHEET TITLE: EXISTING ELEVATIONS
INSTALLATIONS: _____
INSTALLATIONS: _____

DRAWING STATUS: FOR PLANNING
DRAWN BY: TP/MS
APPROVED: MS

JOB NUMBER: 0775
DRAWING No: A-(12)-010
SCALE: 1:100
DATE: 18.06.2017
Rev. No.: _____

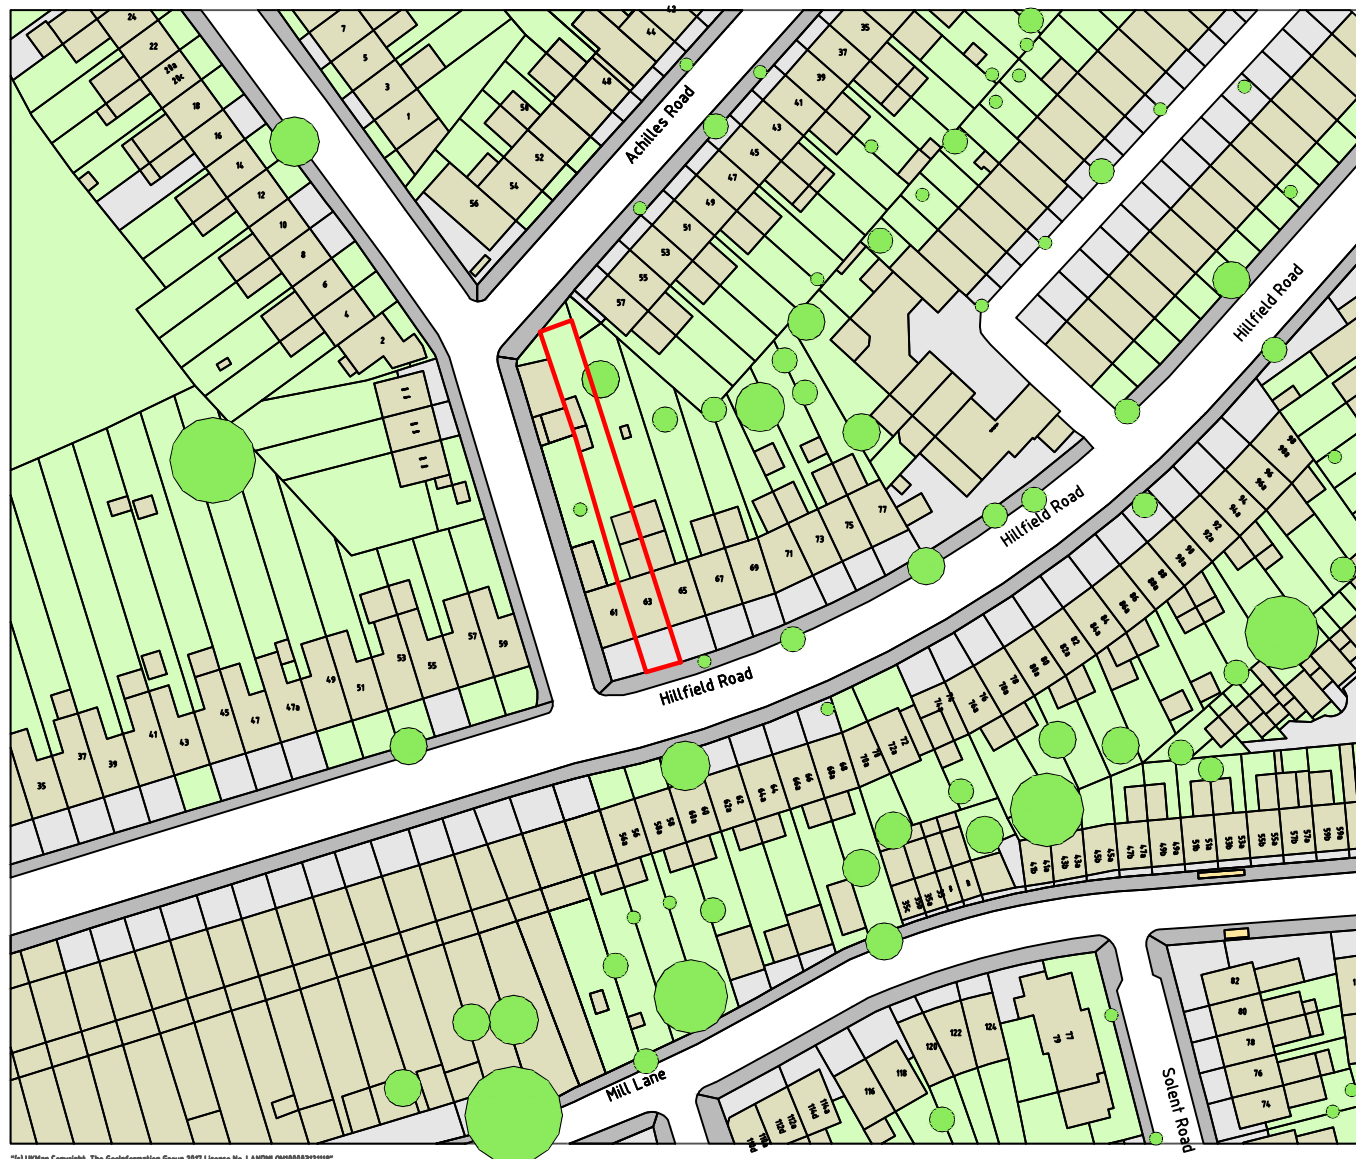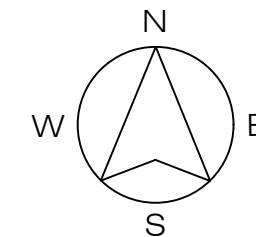

© UKMap Copyright. The GeoInformation Group 2017 Licence No. LANDM010000032110

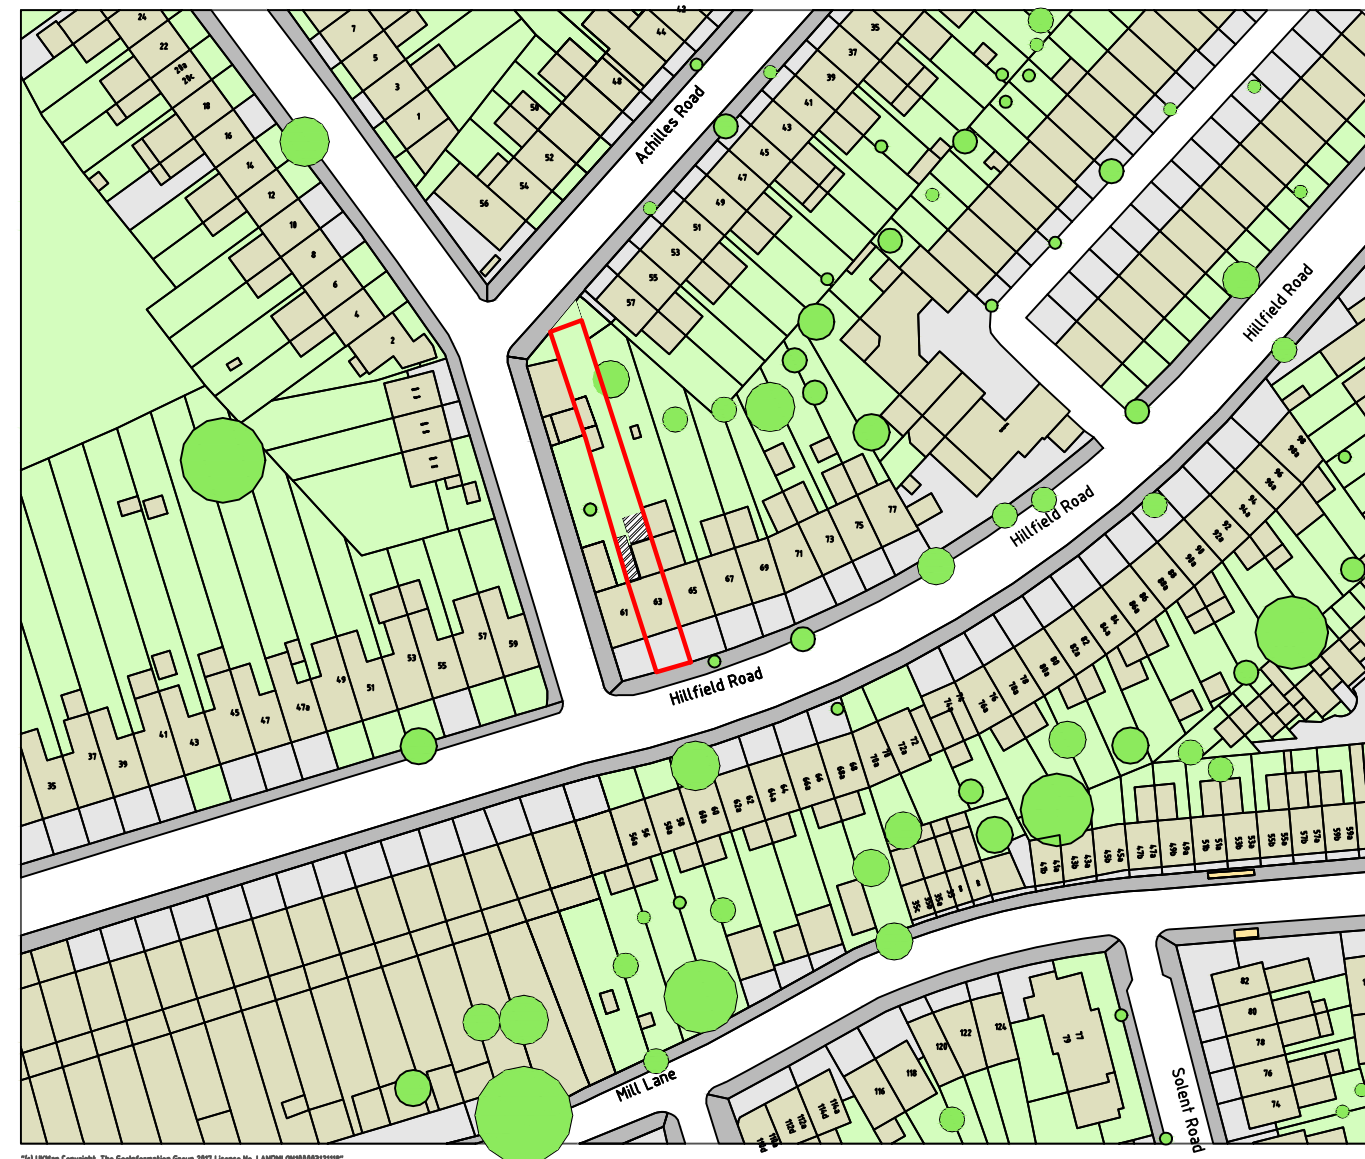

© UKMap Copyright. The GeoInformation Group 2017 Licence No. LANDM010000032110

01 EXISTING OS MAP
A-(13)-001 1:625@ A1, 1:1250 @ A3

02 PROPOSED OS MAP
A-(13)-001 1:625@ A1, 1:1250 @ A3




PROJECT NAME: 0775
CLIENT/PROJECT: 63 HILLFIELD ROAD

NOTES:
All dimensions in millimetres.
All dimensions and levels are to be checked on site by the main contractor prior to commencing excavation works. Any discrepancy is to be reported back to the designer for instruction.
This drawing is the property of VORBILD ARCHITECTURE LIMITED and may not be reproduced or disclosed to a third party in any form without written permission.



CONSTRUCTION: _____ SHEET TITLE: EXISTING AND PROPOSED OS MAP
INSTALLATIONS: _____
INSTALLATIONS: _____


DRAWING STATUS: FOR PLANNING
DRAWN BY: TP/MS
APPROVED: MS
JOB NUMBER: 0775
DRAWING No: A-(13)-001
SCALE: 1:1250
DATE: 18.06.2017
Rev. No.: C

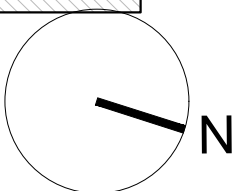



AGAMEMNON ROAD

ACHILLES ROAD

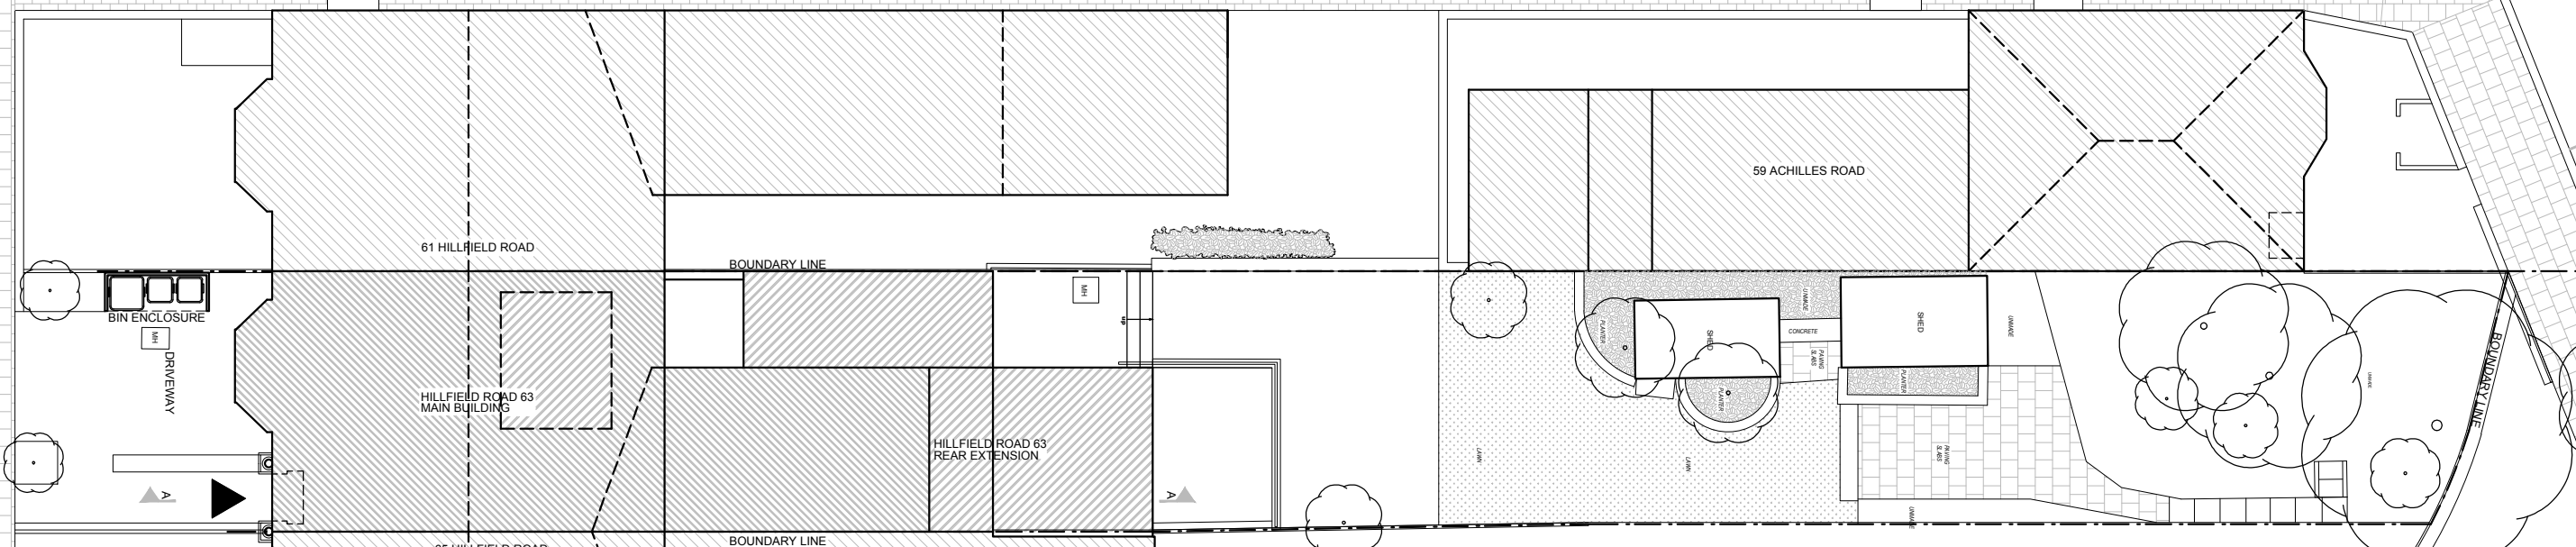HILLFIELD ROAD



- LEGEND**
-  EXISTING BUILDING
 -  PROPOSED BUILDING

01 PROPOSED SITE PLAN
 A-(13)-010 1:80@ A1, 1:160 @ A3




PROJECT NAME: 0775
 CLIENT/PROJECT: 63 HILLFIELD ROAD

NOTES:
 All dimensions in millimetres.
 All dimensions and levels are to be checked on site by the main contractor prior to commencing excavation works. Any discrepancy is to be reported back to the designer for instruction.
 This drawing is the property of VORBILD ARCHITECTURE LIMITED and may not be reproduced or disclosed to a third party in any form without written permission.




CONSTRUCTION: _____
 INSTALLATIONS: _____
 SHEET TITLE: PROPOSED SITE PLAN


DRAWING STATUS: FOR PLANNING
 DRAWN BY: TP/MS
 APPROVED: MS
 JOB NUMBER: 0775
 DRAWING No.: A-(13)-010
 SCALE: 1:160
 DATE: 18.06.2017
 RA No.: C

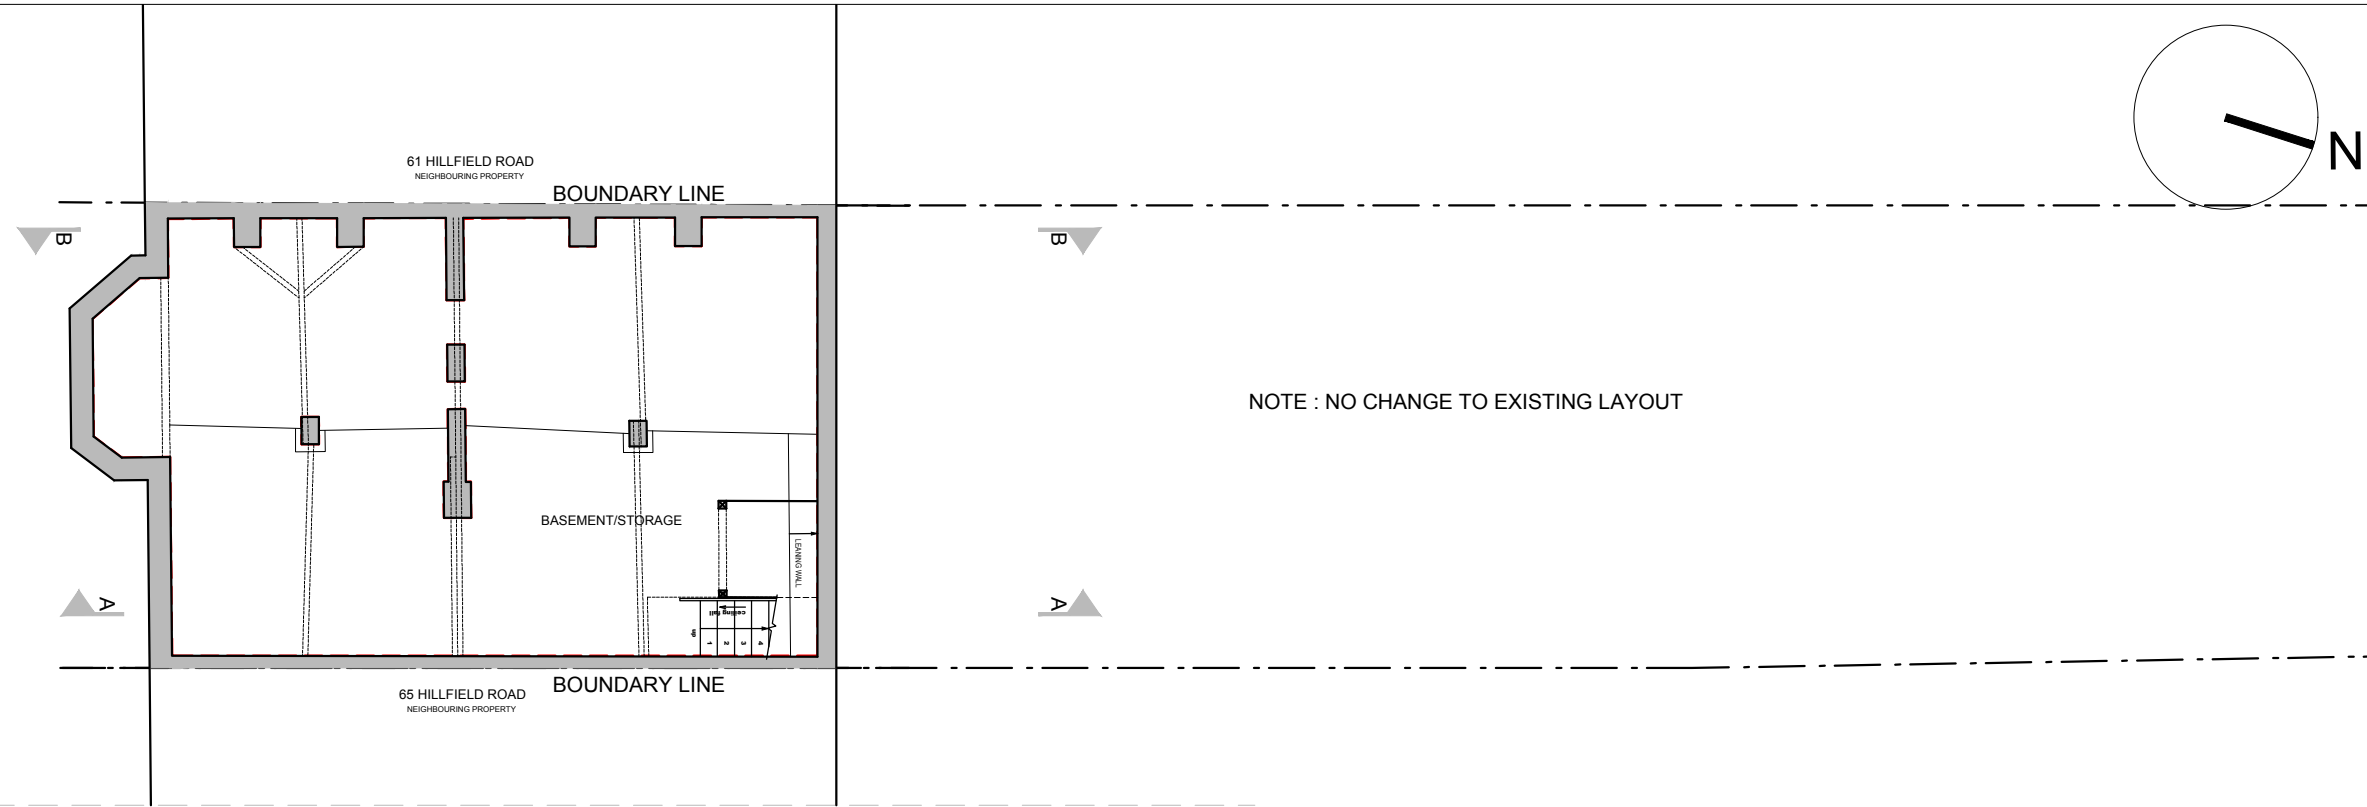


02 PROPOSED (AS EXISTING) BASEMENT
A-(13)-011 1:50@ A1, 1:100 @ A3

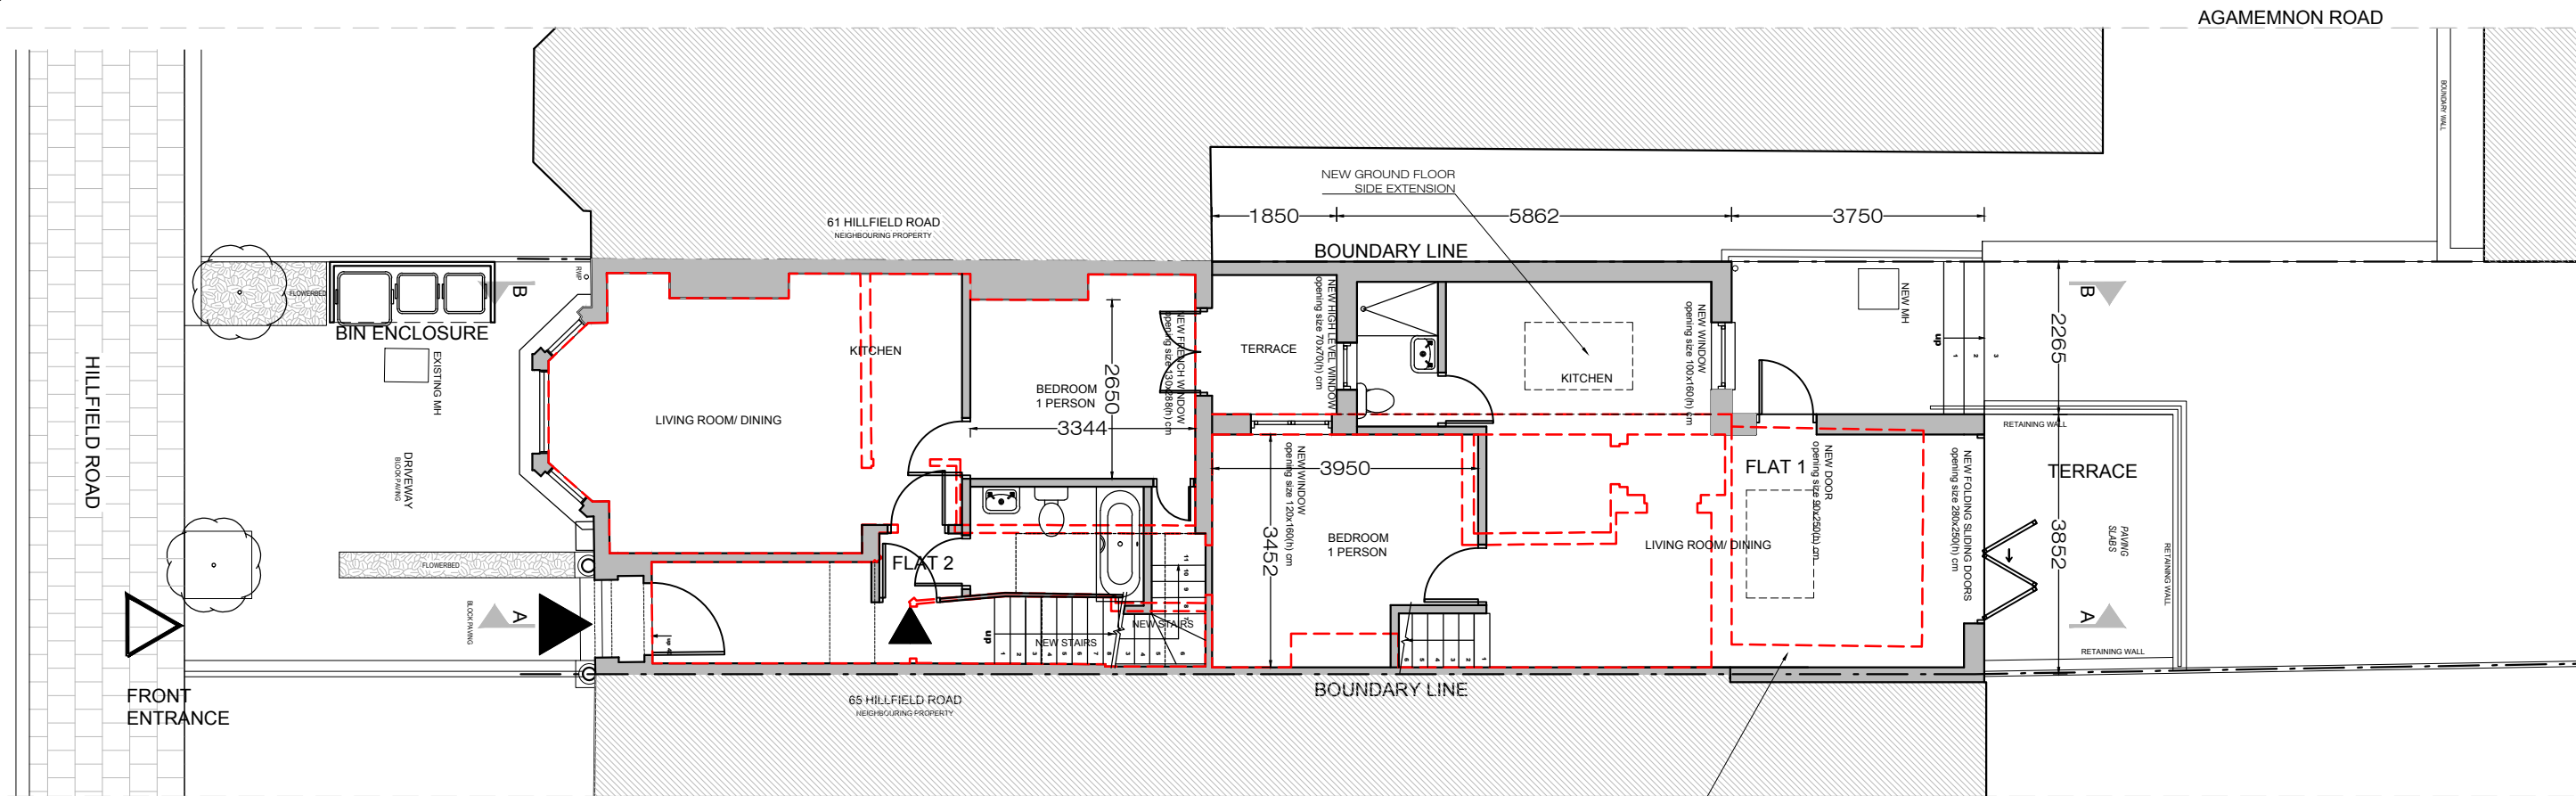


03 PROPOSED GROUND FLOOR PLAN
A-(13)-011 1:50@ A1, 1:100 @ A3

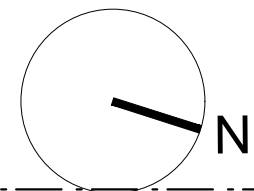

PROJECT NAME: 0775	CLIENT/PROJECT: 63 HILLFIELD ROAD	NOTES: All dimensions in millimetres. All dimensions and levels are to be checked on site by the main contractor prior to commencing excavation works. Any discrepancy is to be reported back to the designer for instruction. This drawing is the property of VORBILD ARCHITECTURE LIMITED and may not be reproduced or disclosed to a third party in any form without written permission.	ARCHITECTURE: VORBILD ARCHITECTURE www.vorbild.co.uk info@vorbild.co.uk	CONSTRUCTION: INSTALLATIONS:	SHEET TITLE: PROPOSED BASEMENT AND GROUND FLOOR	DRAWING STATUS: FOR PLANNING	JOB NUMBER: 0775
				INSTALLATIONS:		DRAWN BY: TP/MS	DRAWING No: A-(13)-011
				INSTALLATIONS:		APPROVED: MS	SCALE: DATE: Rev. No.: 1:100 18.06.2017 C

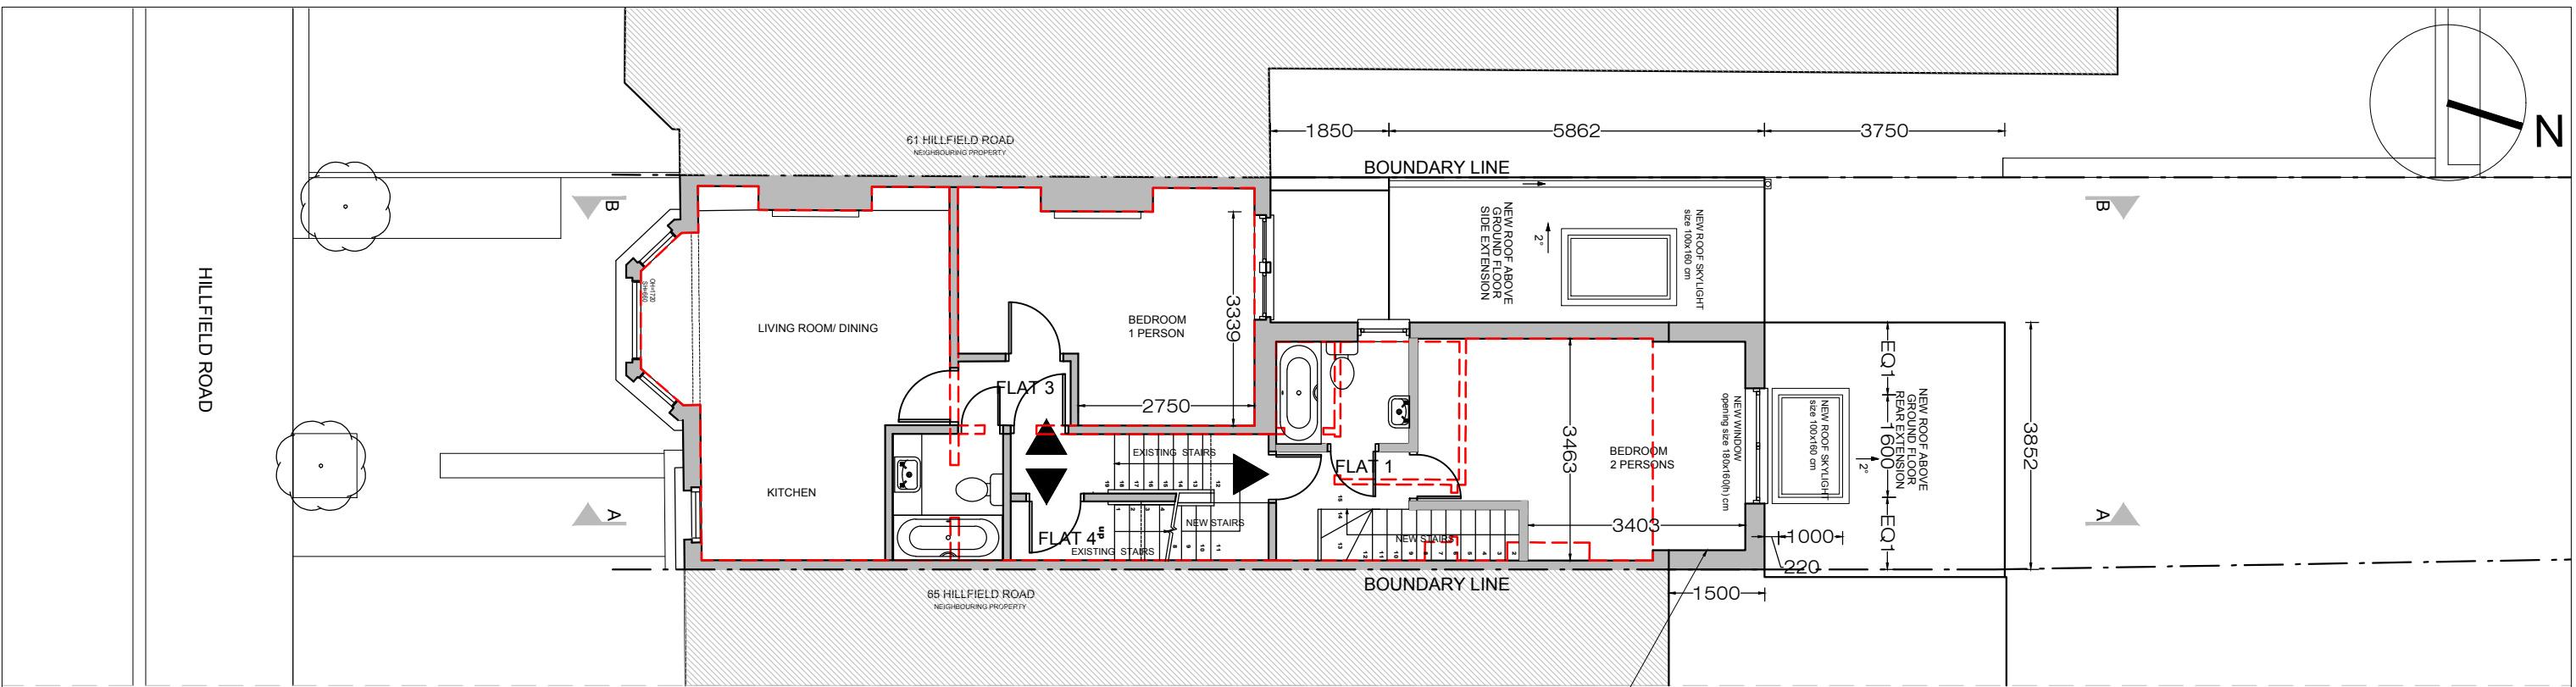


04 PROPOSED FIRST FLOOR PLAN
A-(13)-012 1:50@ A1, 1:100 @ A3

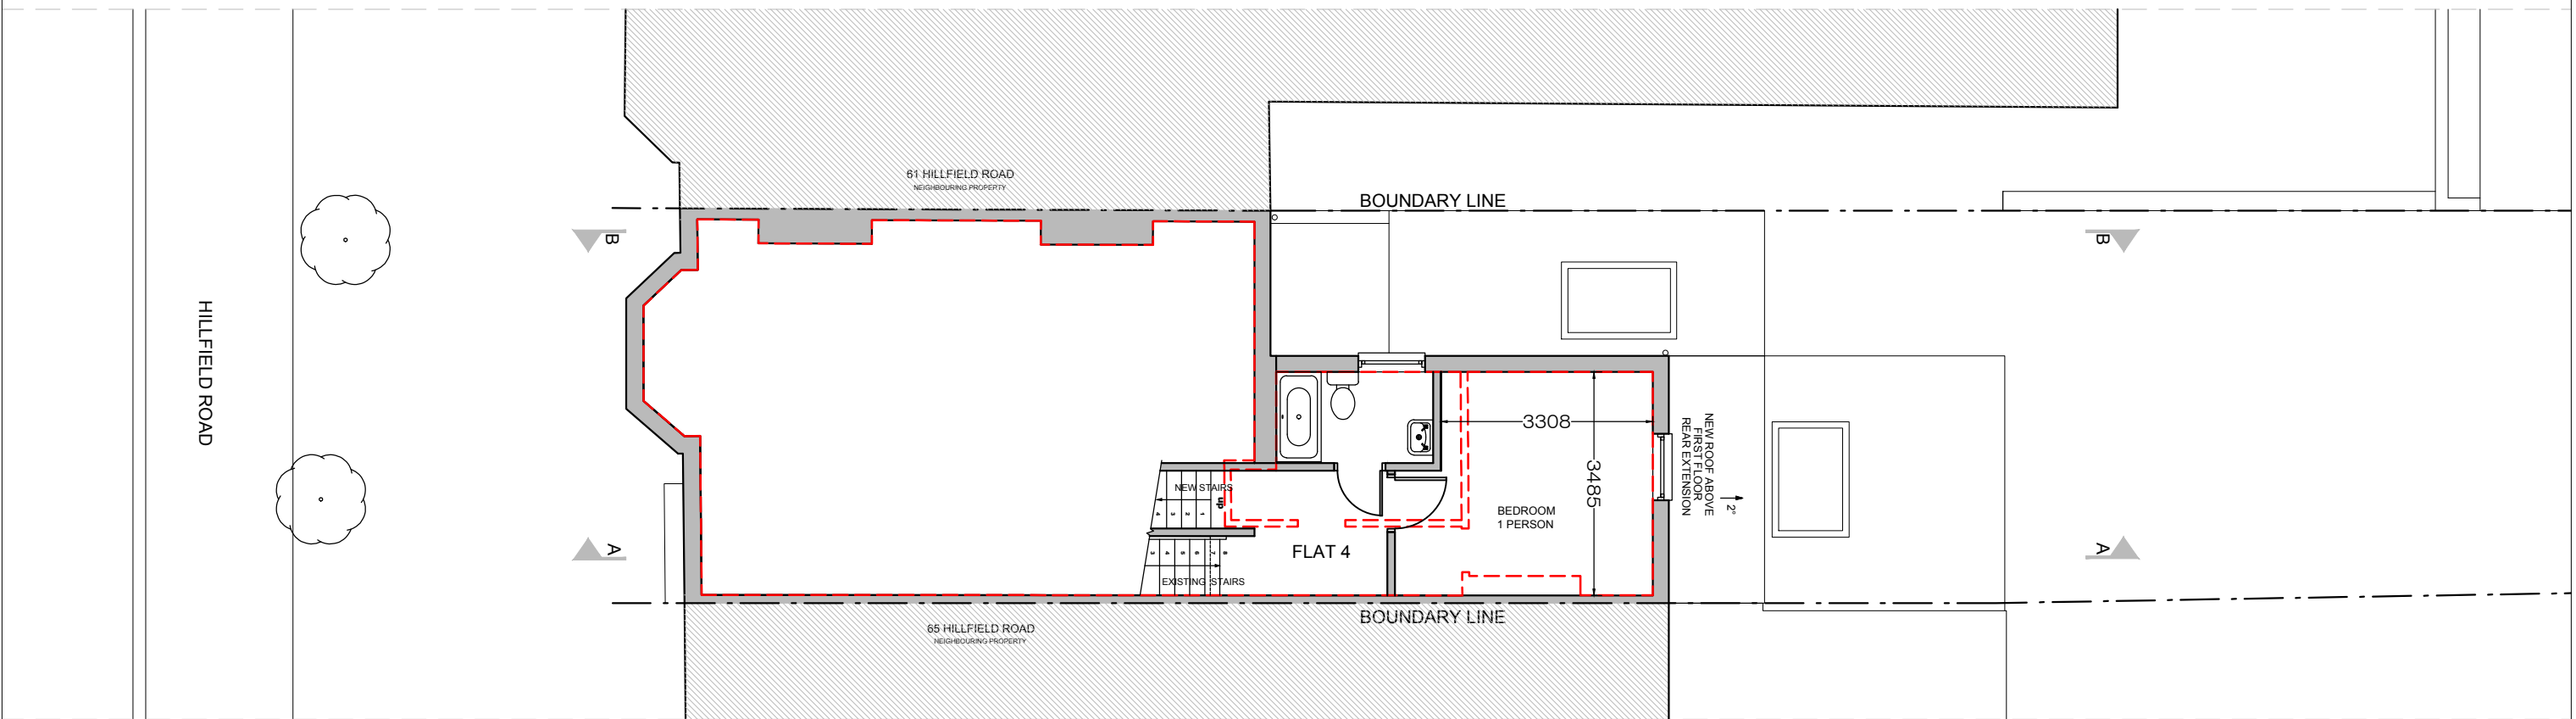


05 PROPOSED SECOND FLOOR PLAN
A-(13)-012 1:50@ A1, 1:100 @ A3



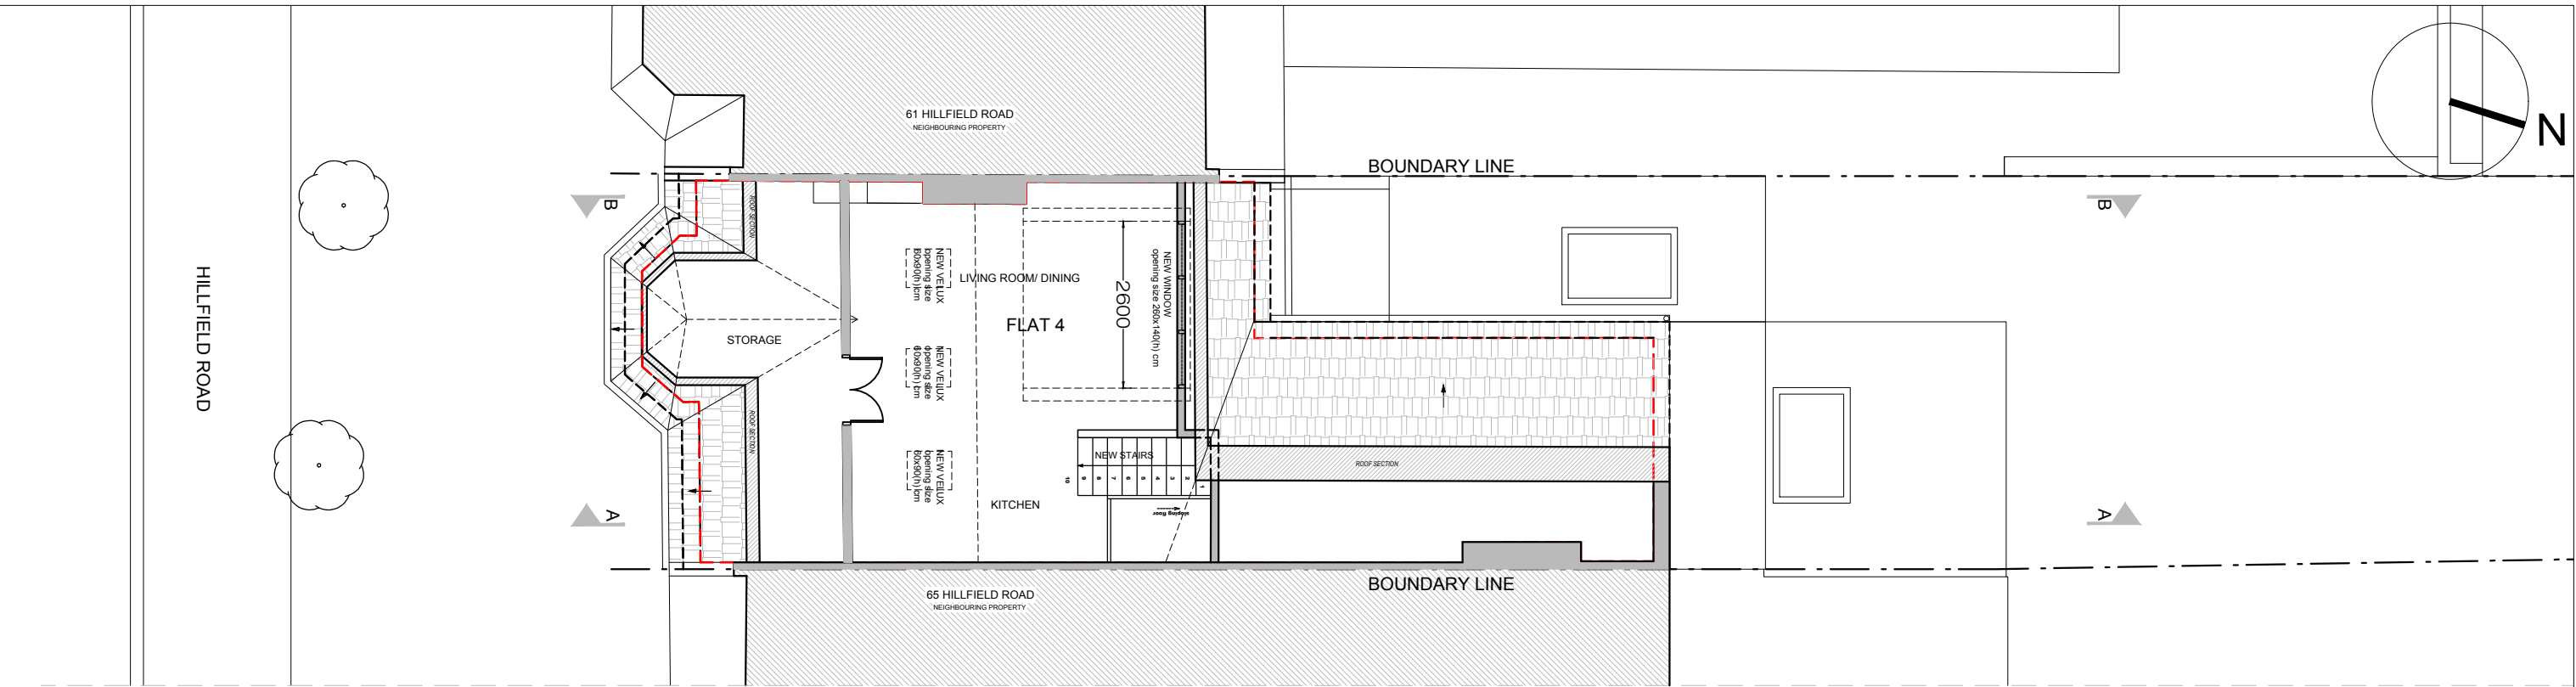


06 PROPOSED LOFT PLAN
A-(13)-013 1:50@ A1, 1:100 @ A3

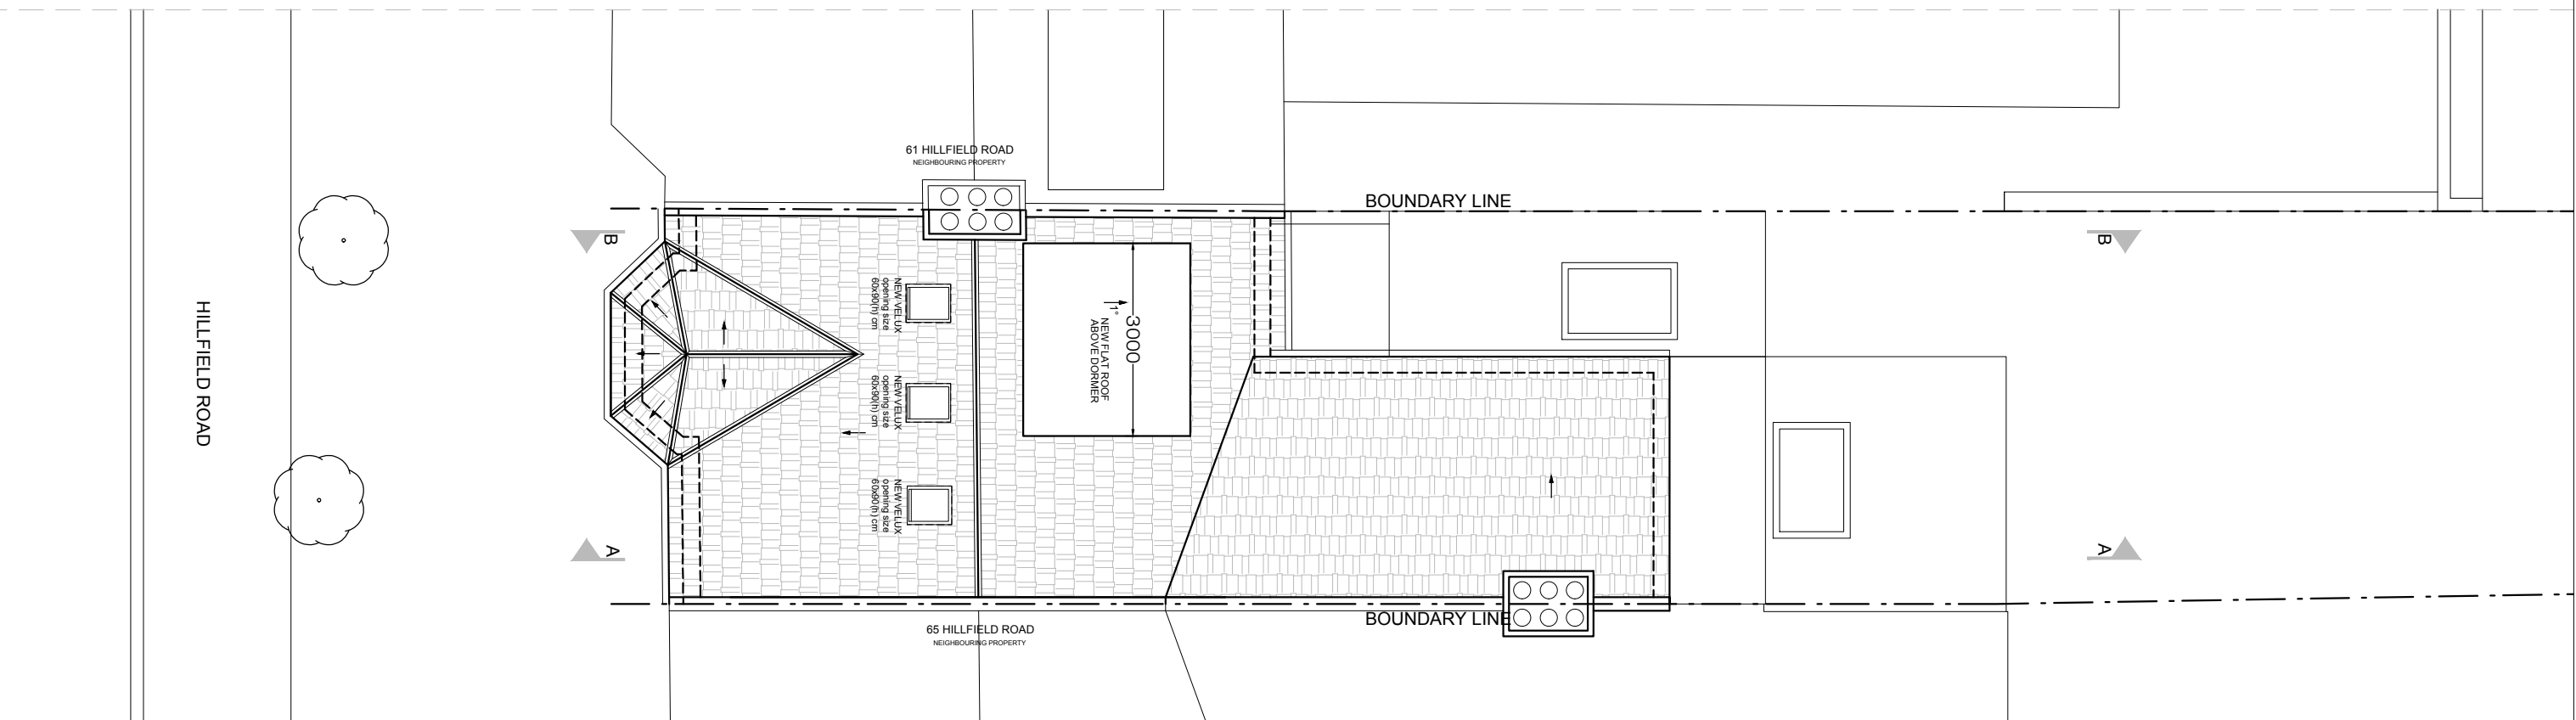

07 PROPOSED ROOF PLAN
A-(13)-013 1:50@ A1, 1:100 @ A3




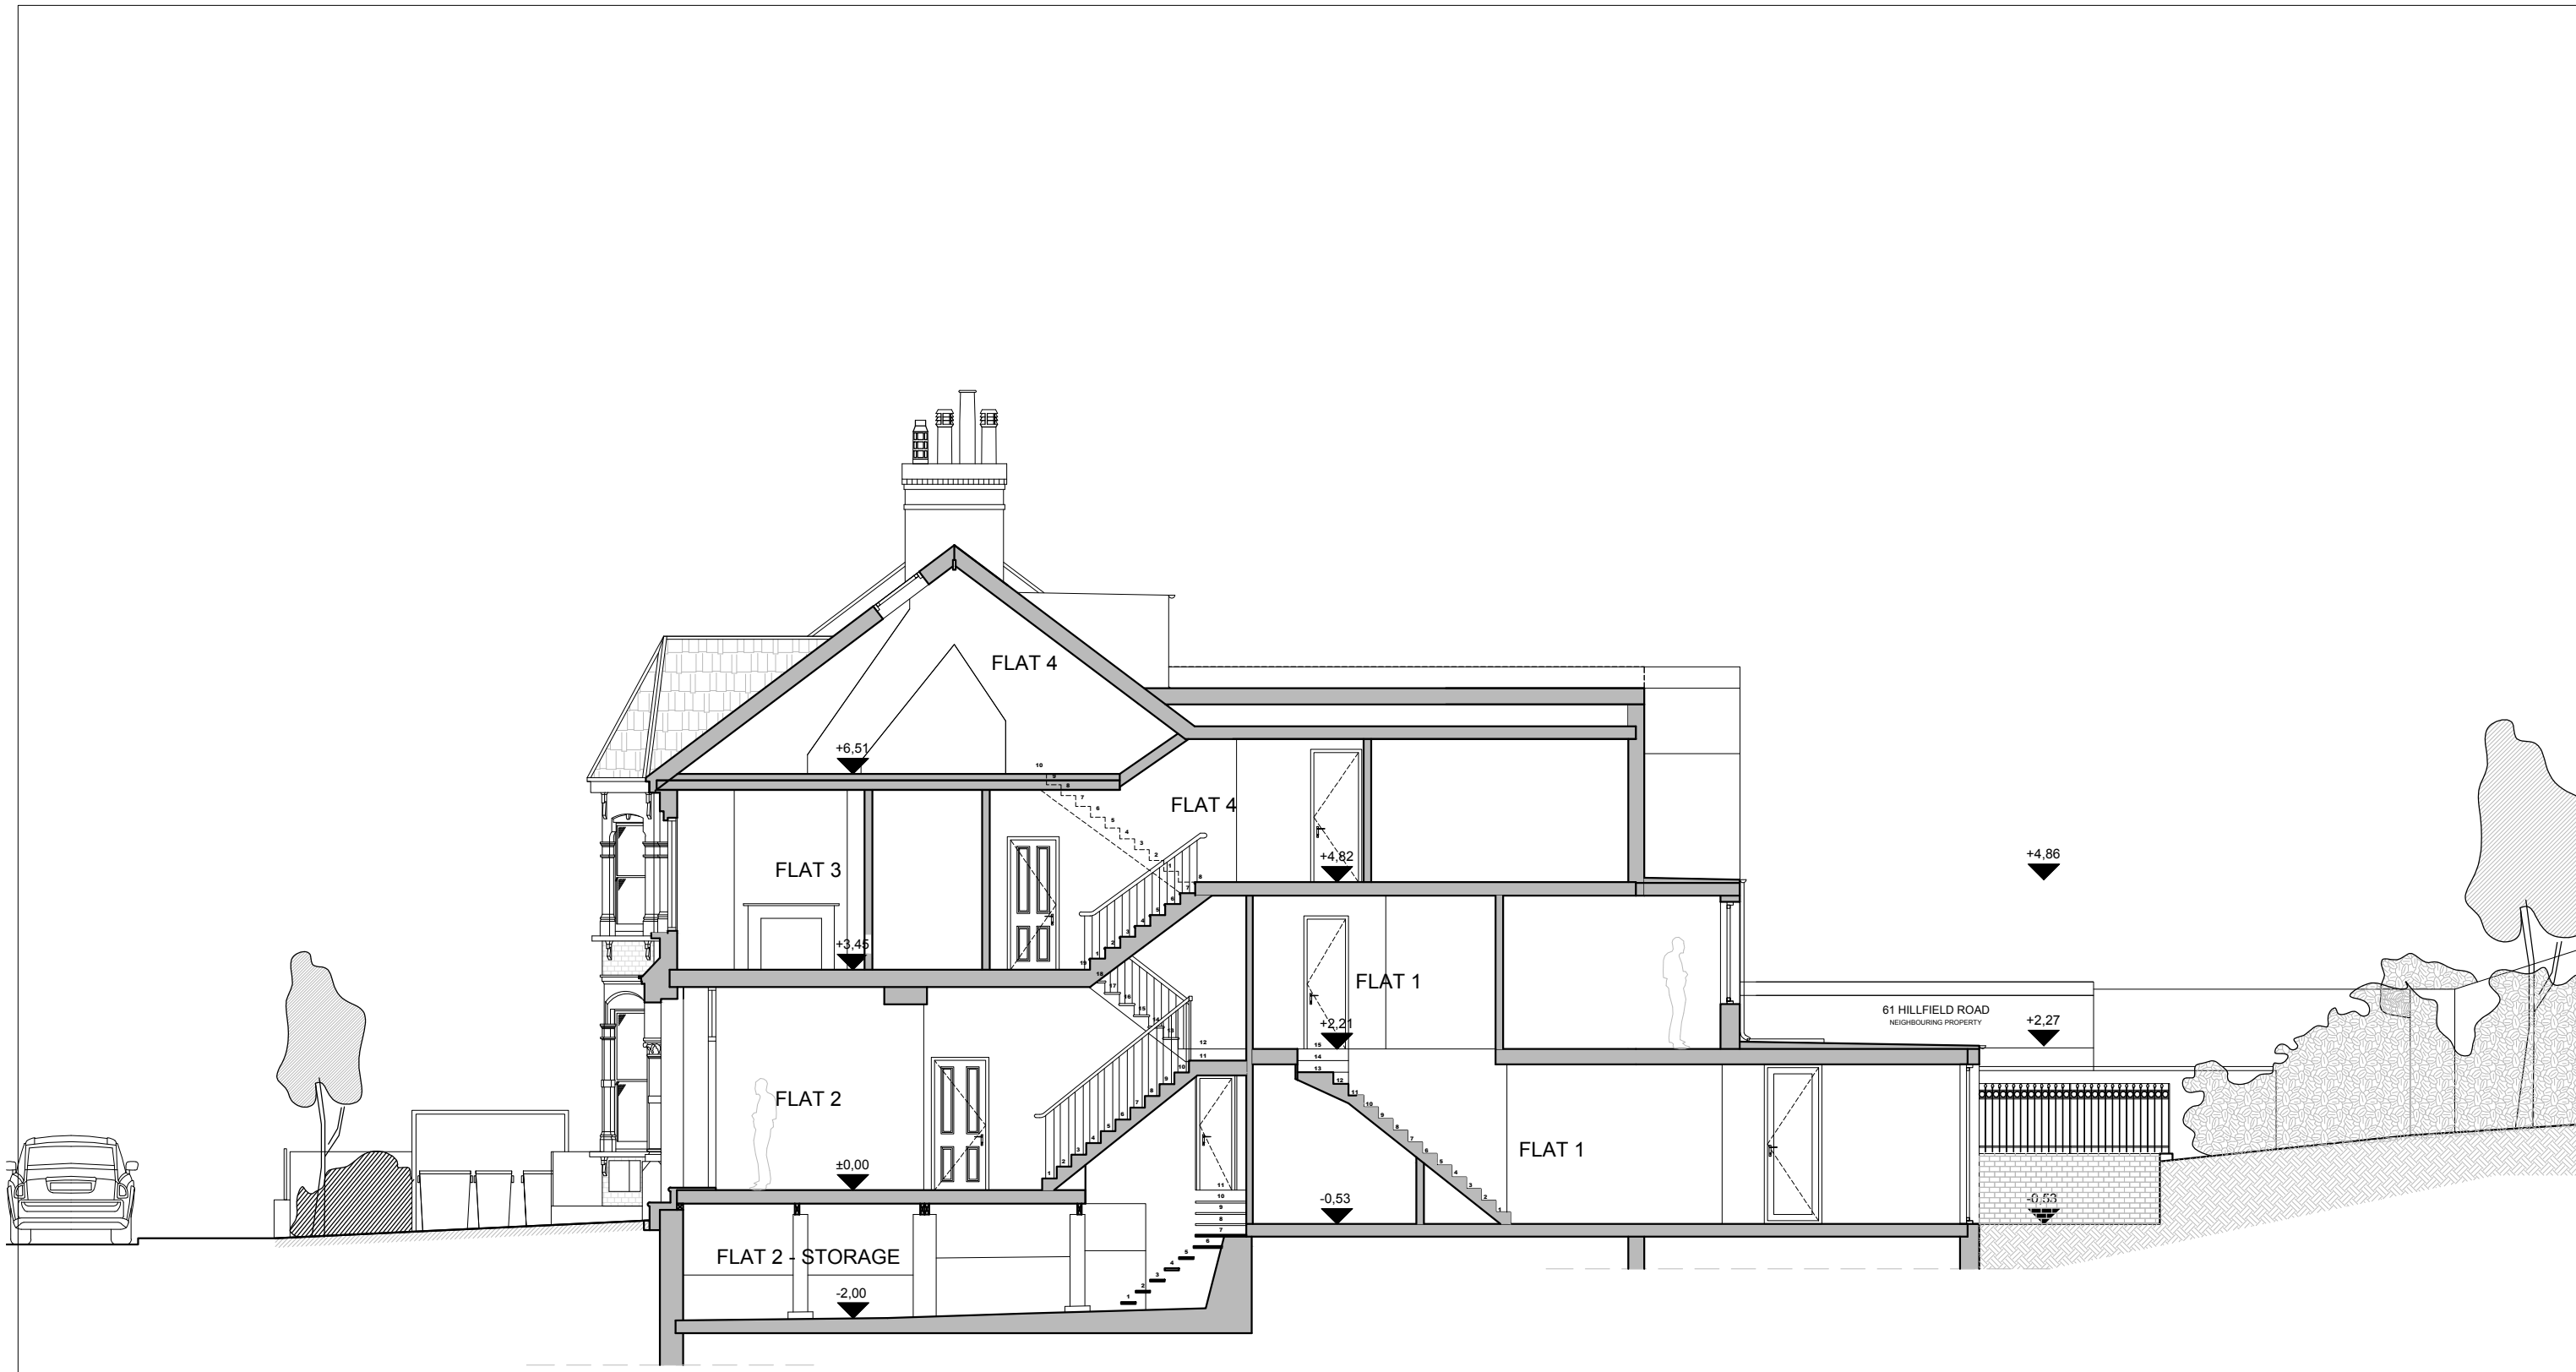


01
A-(14)-010

PROPOSED SECTION A-A
1:50@ A1, 1:100 @ A3



PROJECT NAME: 0775	CLIENT/PROJECT: 63 HILLFIELD ROAD	NOTES: All dimensions in millimetres. All dimensions and levels are to be checked on site by the main contractor prior to commencing excavation works. Any discrepancy is to be reported back to the designer for instruction. This drawing is the property of VORBILD ARCHITECTURE LIMITED and may not be reproduced or disclosed to a third party in any form without written permission.	ARCHITECTURE: www.vorbild.co.uk info@vorbild.co.uk	CONSTRUCTION: INSTALLATIONS: INSTALLATIONS:	SHEET TITLE: PROPOSED SECTION A-A	DRAWING STATUS: FOR PLANNING	JOB NUMBER: 0775
						DRAWN BY: TP/MS	DRAWING No.: A-(14)-010
						APPROVED: MS	SCALE: DATE: Rev. No.: 1:100 18.06.2017 C

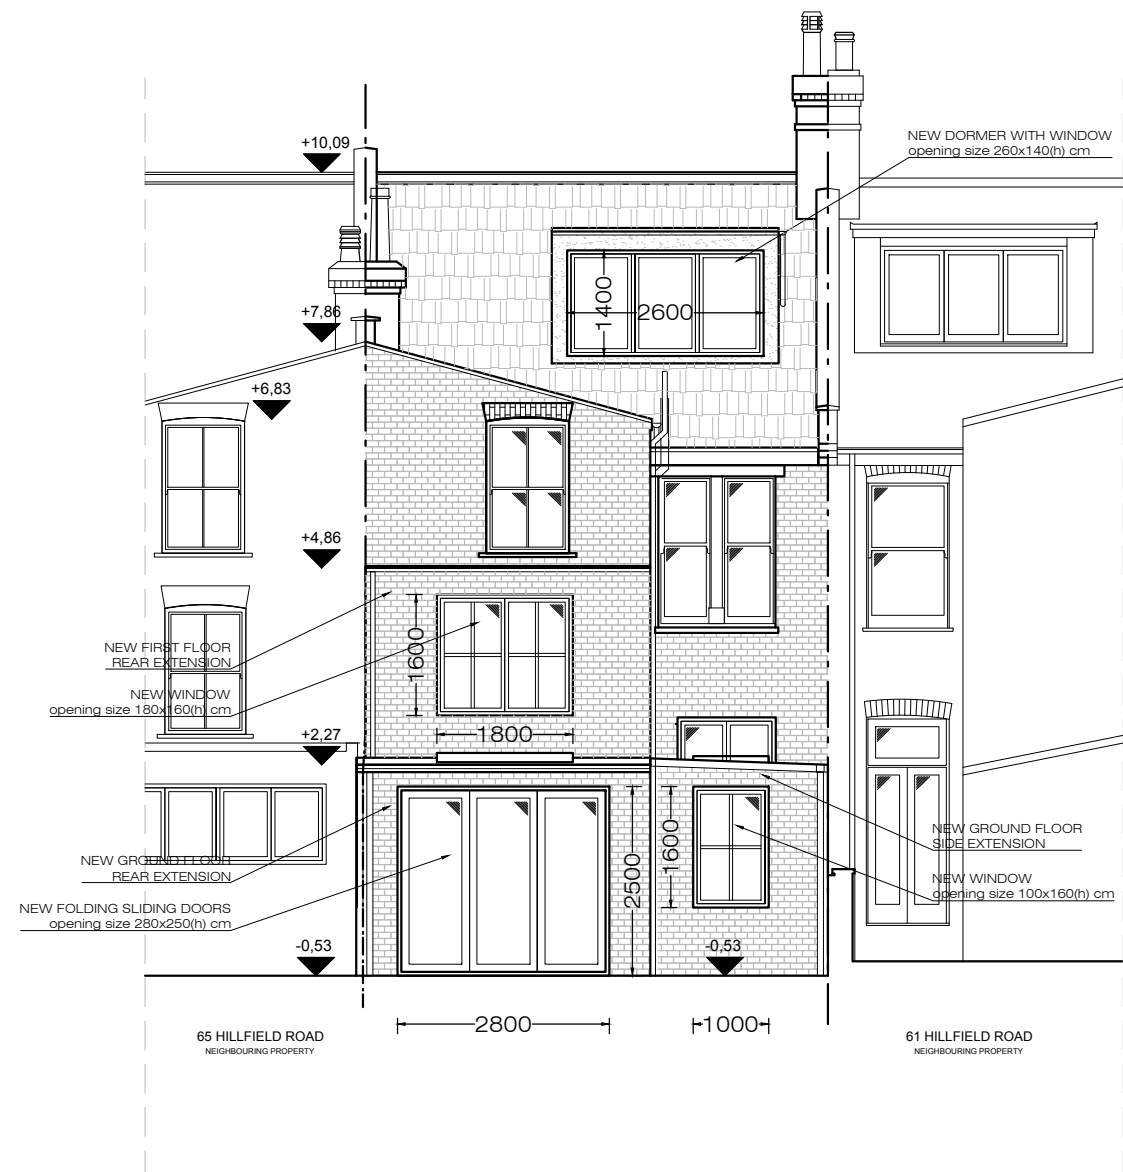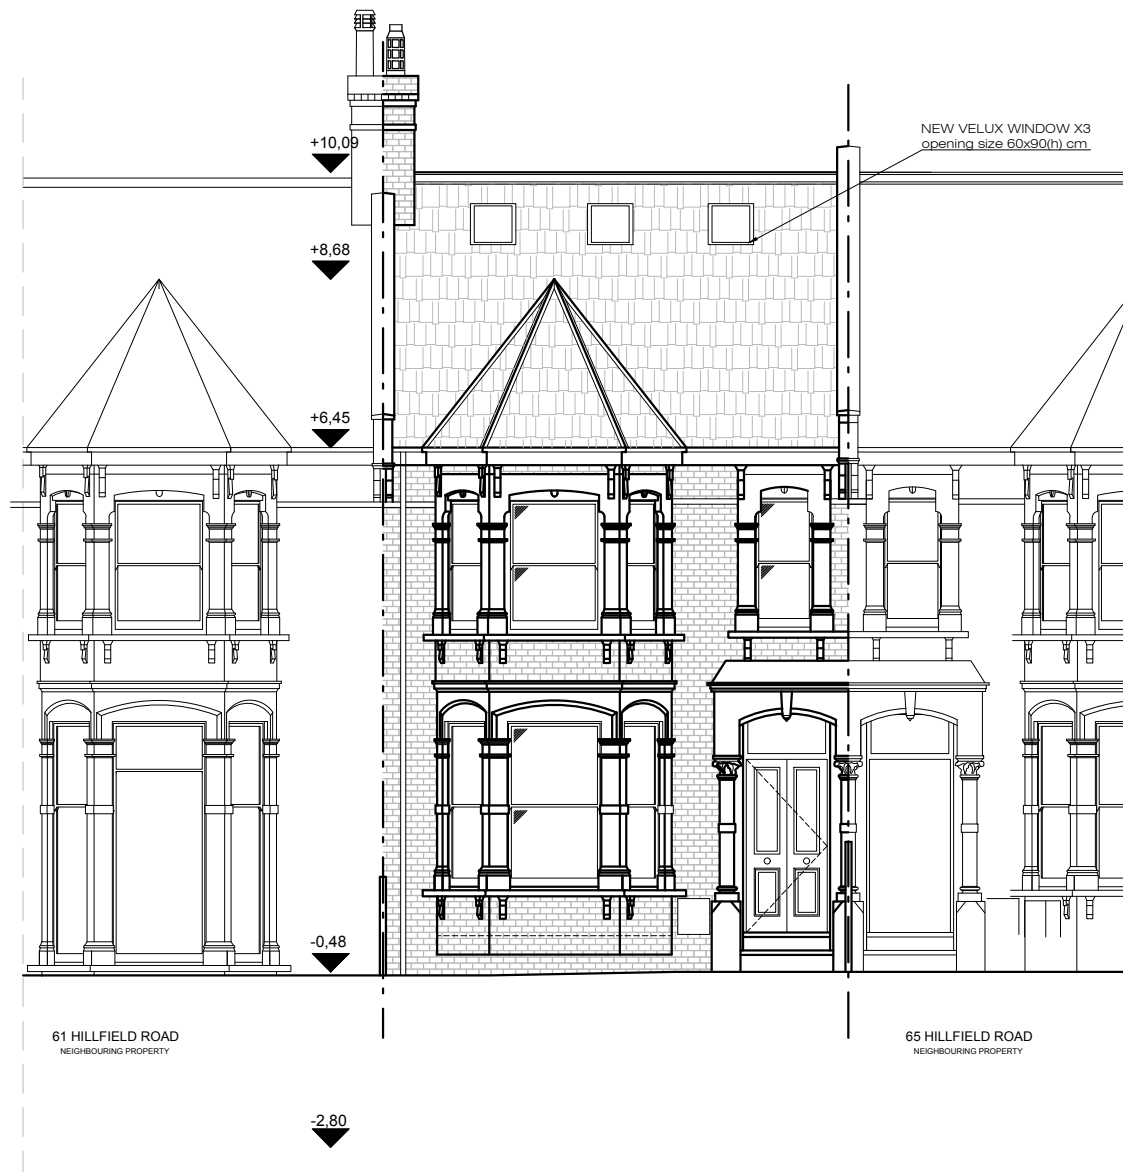

01 PROPOSED FRONT ELEVATION
A-(15)-010 1:50 @ A1, 1:100 @ A3

02 PROPOSED REAR ELEVATION
A-(15)-010 1:50 @ A1, 1:100 @ A3



PROJECT NAME: CLIENT/PROJECT: ARCHITECTURE: CONSTRUCTION: SHEET TITLE: DRAWING STATUS: JOB NUMBER:

NOTES:
All dimensions in millimetres.
All dimensions and levels are to be checked on site by the main contractor prior to commencing excavation works. Any discrepancy is to be reported back to the designer for instruction.
This drawing is the property of VORBILD ARCHITECTURE LIMITED and may not be reproduced or disclosed to a third party in any form without written permission.



INSTALLATIONS: PROPOSED ELEVATIONS

FOR PLANNING
DRAWN BY: TP/MS SIGNATURE: DATE: 18.06.2017
APPROVED: MS SIGNATURE: SCALE: 1:100
DRAWING No: A-(15)-010
Rev. No.: C

0775 63 HILLFIELD ROAD