
 1 SANDWICH STREET LONDON WC1H 9PF Tel: (020) 7391 7100 Fax: (020) 7391 7121	<b>NOTES:</b> ALL SCALES/DIMS FOR PLANNING PURPOSES ONLY.	DRAWING TITLE <b>Basement Floor Plan as Proposed</b>	PROJECT NAME <b>Air Conditioning Positioning</b>	DATE <b>Jan. 2017</b>
	revA      Amended      16.06.17	ADDRESS <b>1 Birkenhead Street          London WC1</b>	CLIENT <b>Lonprop Establishment</b>	SCALE <b>1:50@A3</b>
				DRAWING NO. <b>22581-AP01          revA</b>

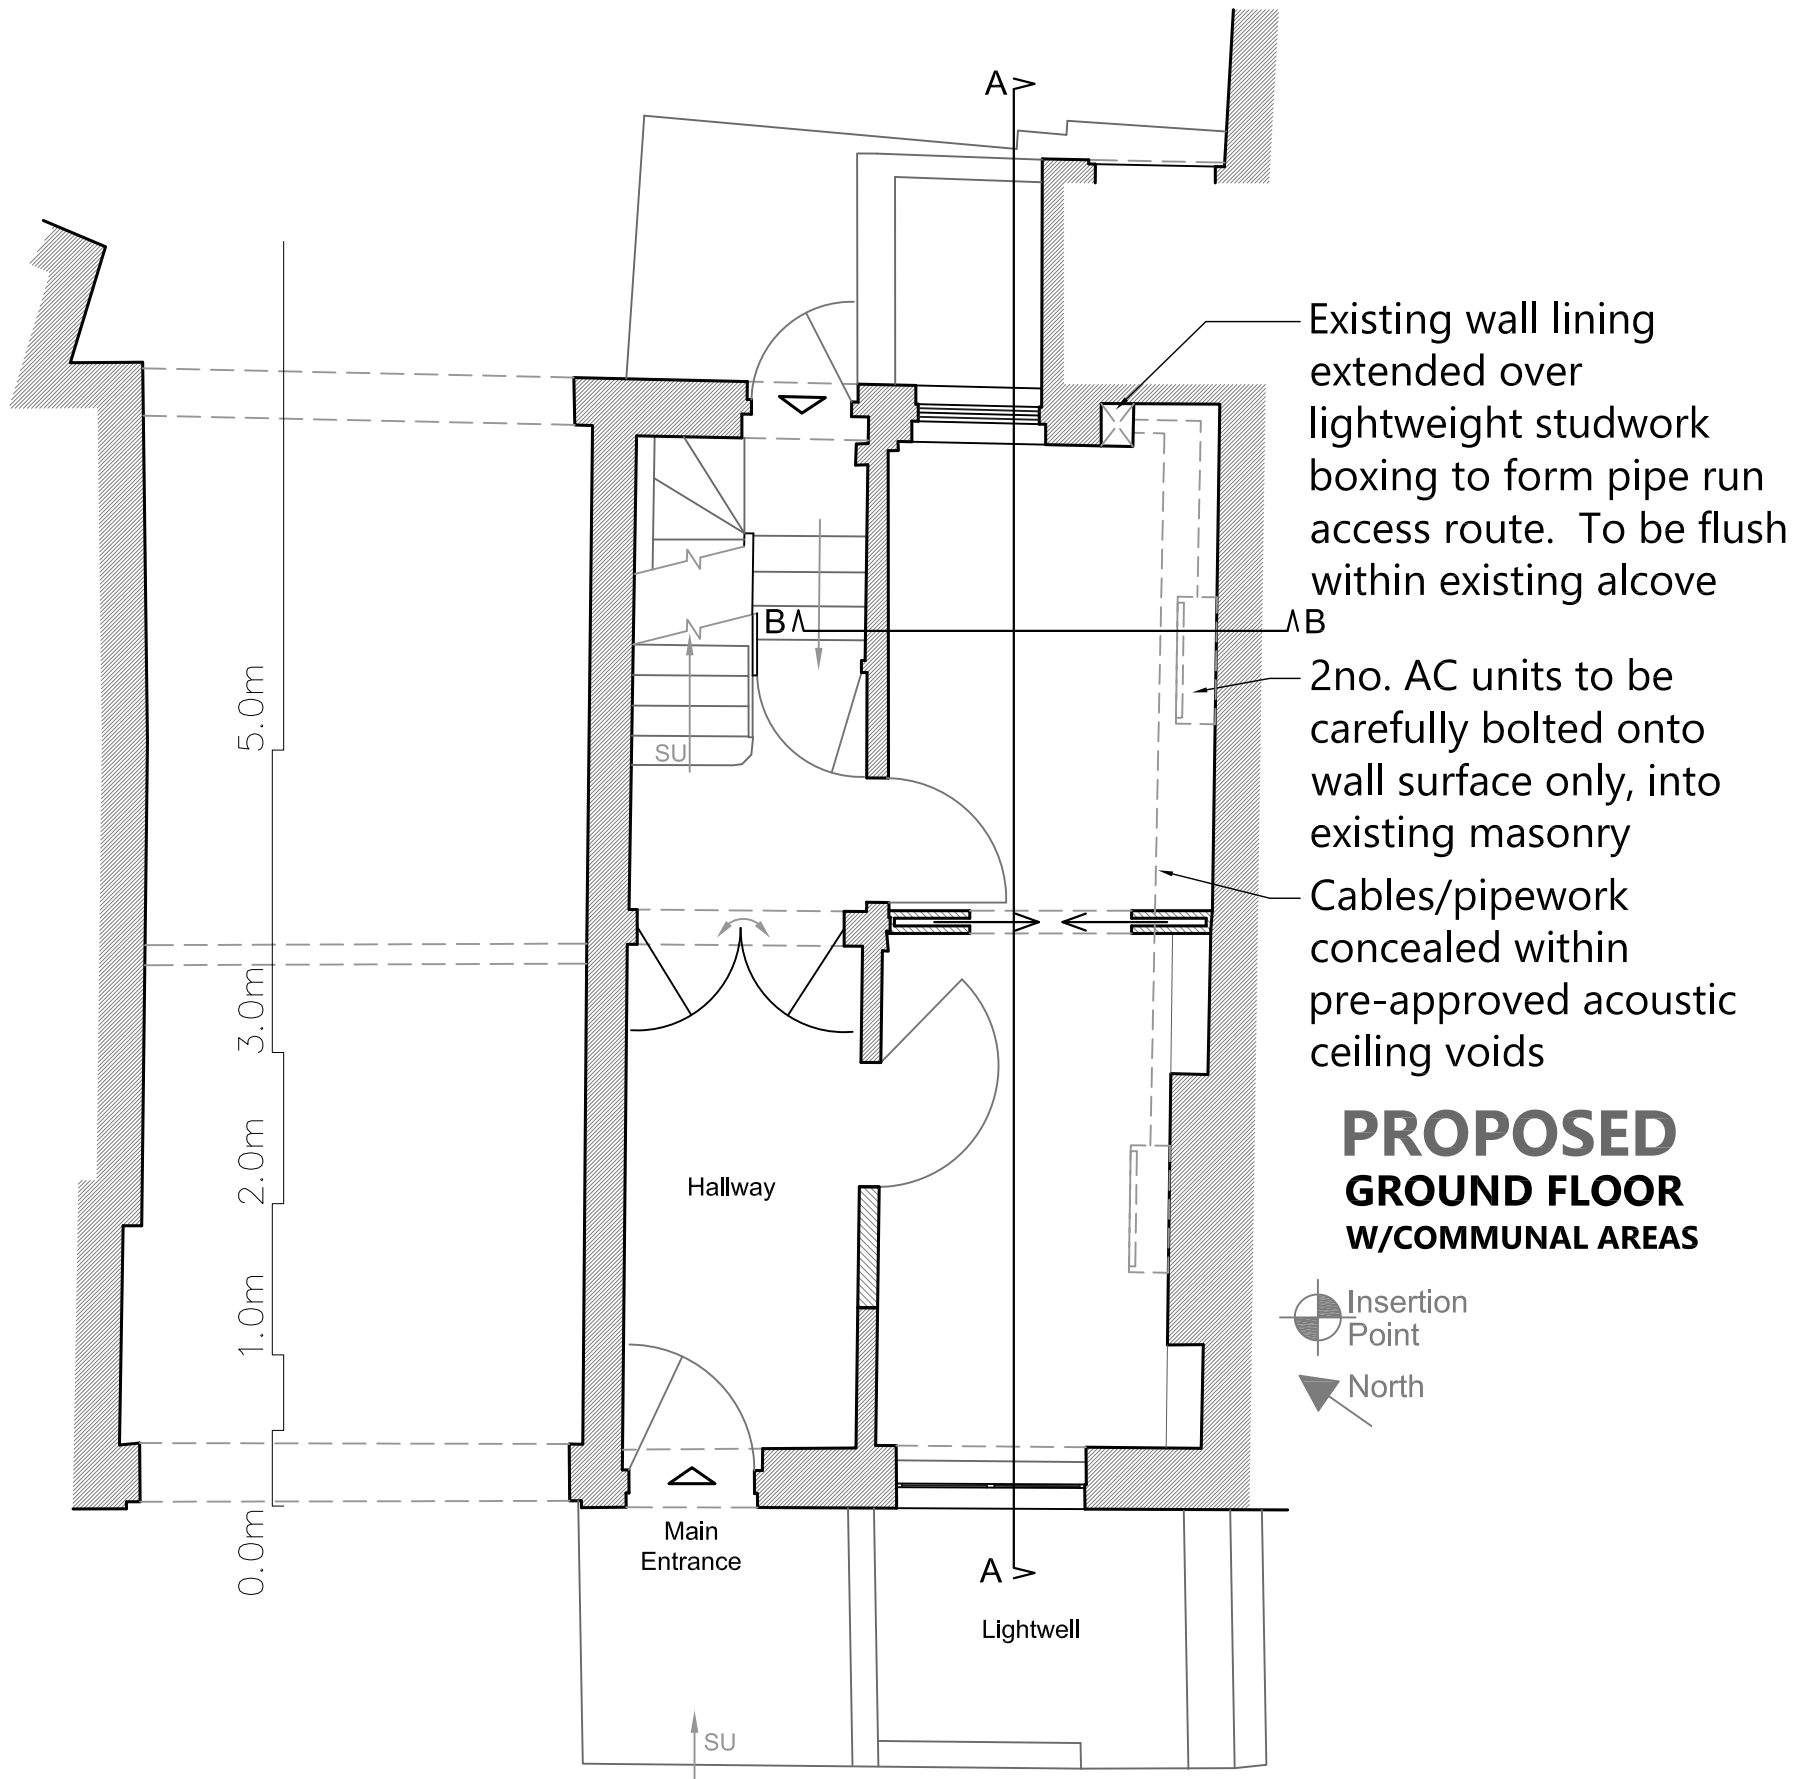


Legend




AC Heat Pump Unit



AC Wall Mounted Unit

 <p>1 SANDWICH STREET LONDON WC1H 9PF Tel: (020) 7391 7100 Fax: (020) 7391 7121</p>	<p><b>NOTES:</b> ALL SCALES/DIMS FOR PLANNING PURPOSES ONLY.</p> <p>revA      Amended      16.06.17</p>	<p>DRAWING TITLE</p> <p><b>Ground Floor Plan as Proposed</b></p>	<p>PROJECT NAME</p> <p><b>Air Conditioning Positioning</b></p>	<p>DATE</p> <p><b>Jan. 2017</b></p>
		<p>ADDRESS</p> <p><b>1 Birkenhead Street London WC1</b></p>	<p>CLIENT</p> <p><b>Lonprop Establishment</b></p>	<p>SCALE</p> <p><b>1:50@A3</b></p>

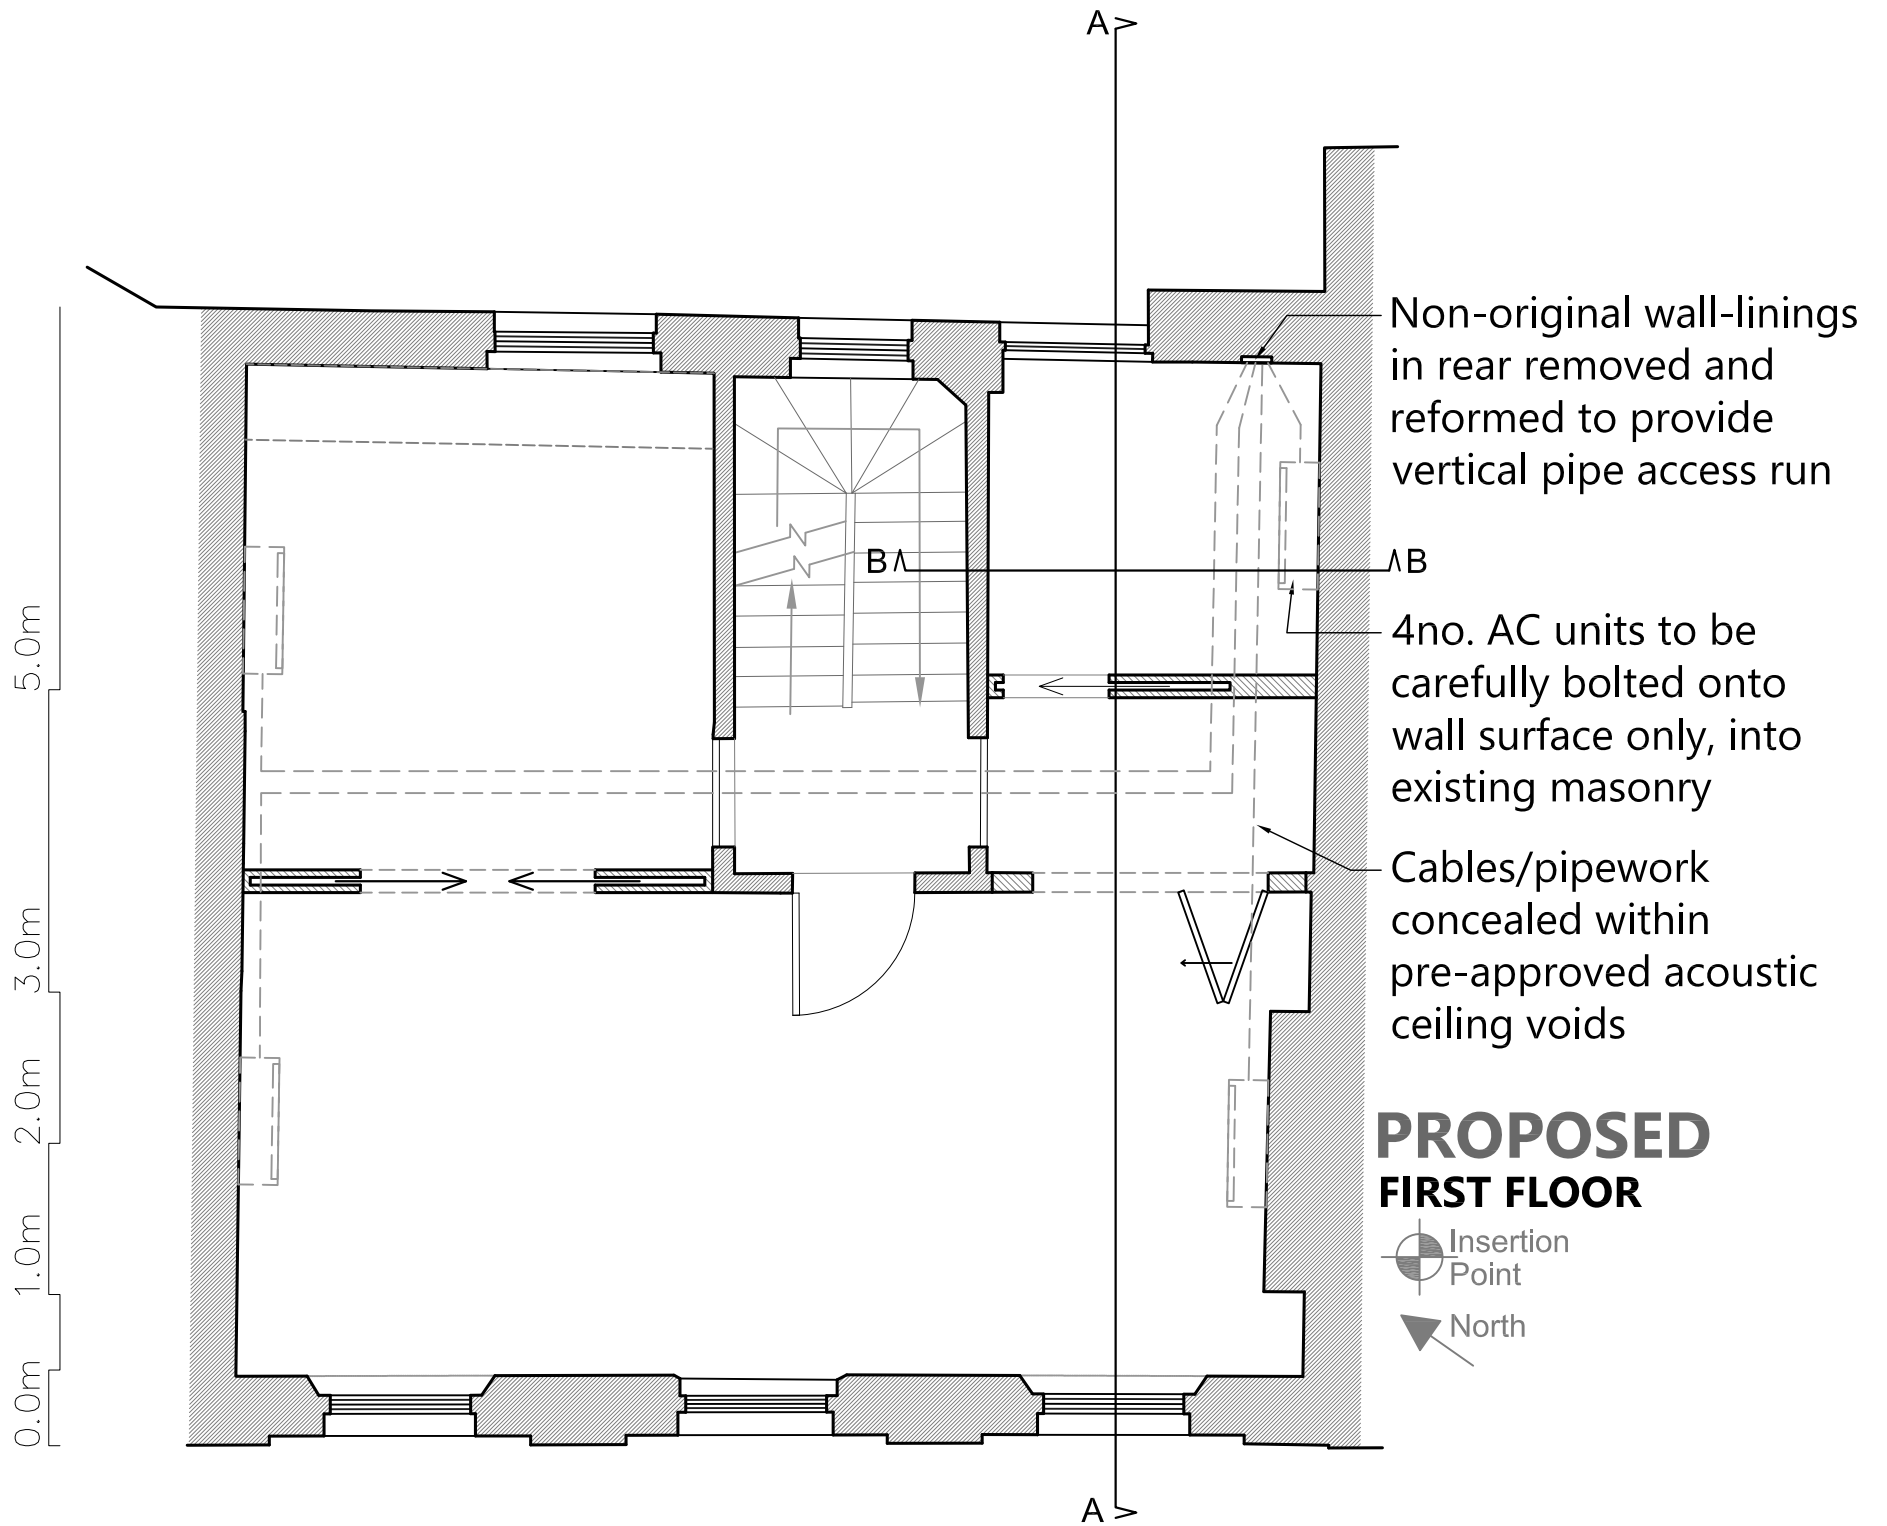

Legend




AC Heat Pump Unit



AC Wall Mounted Unit

 1 SANDWICH STREET LONDON WC1H 9PF Tel: (020) 7391 7100 Fax: (020) 7391 7121	<b>NOTES:</b> ALL SCALES/DIMS FOR PLANNING PURPOSES ONLY.	DRAWING TITLE <b>First Floor Plan as Proposed</b>	PROJECT NAME <b>Air Conditioning Positioning</b>	DATE <b>Jan. 2017</b>
	revA   Amended   16.06.17	ADDRESS <b>1 Birkenhead Street          London WC1</b>	CLIENT <b>Lonprop Establishment</b>	SCALE <b>1:50@A3</b>
			DRAWING NO. <b>22581-AP03          revA</b>	

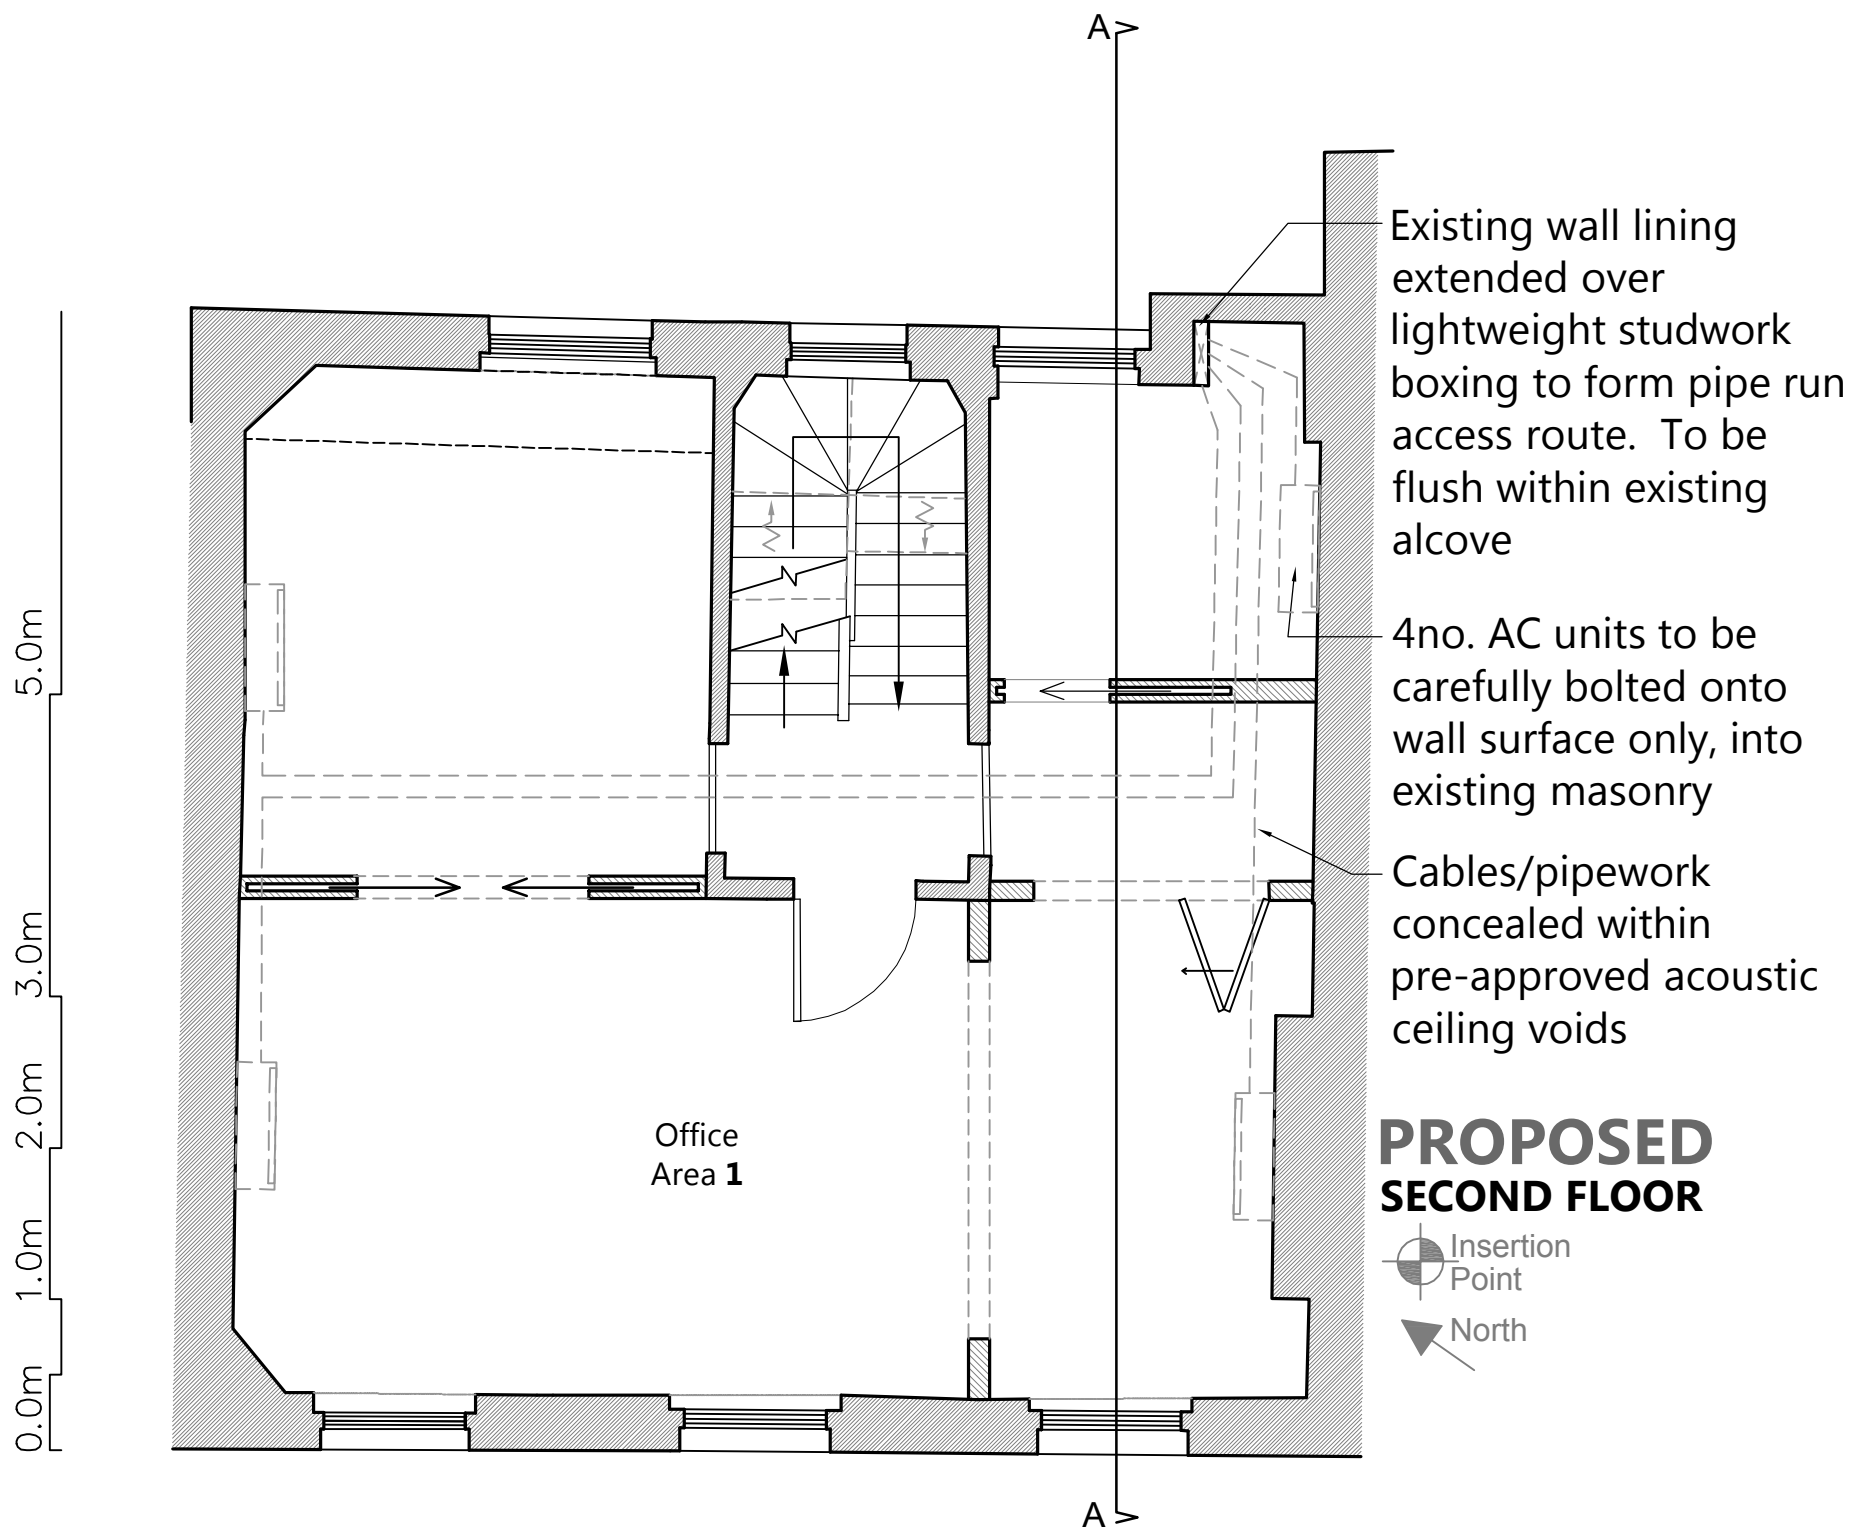


Legend




AC Heat Pump Unit



AC Wall Mounted Unit

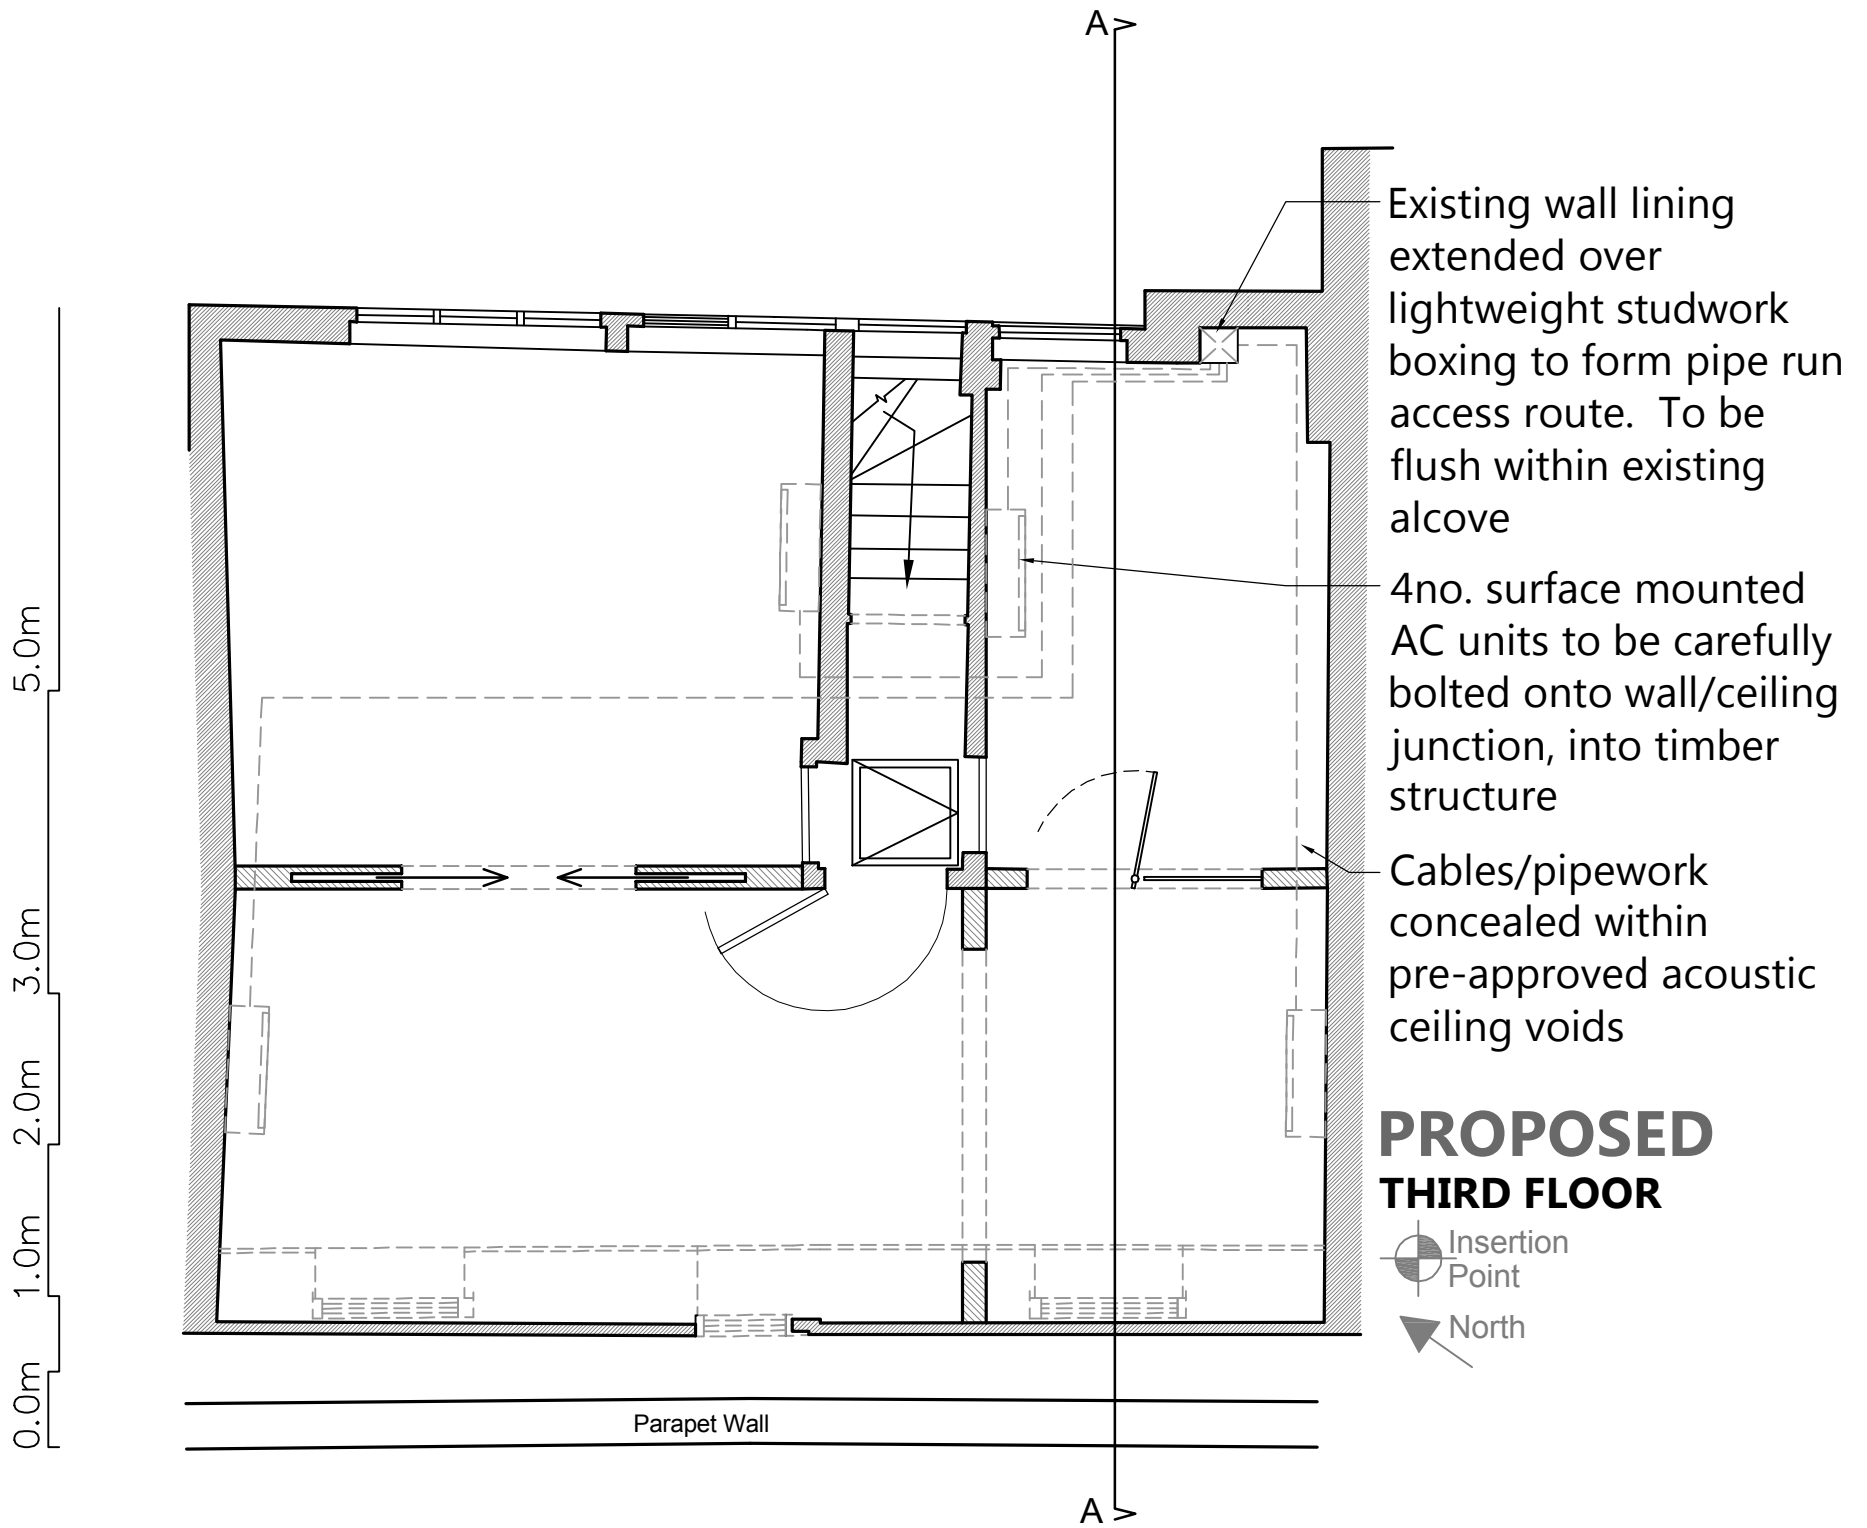

 1 SANDWICH STREET LONDON WC1H 9PF Tel: (020) 7391 7100 Fax: (020) 7391 7121	<b>NOTES:</b> ALL SCALES/DIMS FOR PLANNING PURPOSES ONLY.	DRAWING TITLE <b>Second Floor Plan as Proposed</b>	PROJECT NAME <b>Air Conditioning Positioning</b>	DATE <b>Jan. 2017</b>
	revA      Amended      16.06.17	ADDRESS <b>1 Birkenhead Street          London WC1</b>	CLIENT <b>Lonprop Establishment</b>	SCALE <b>1:50@A3</b>




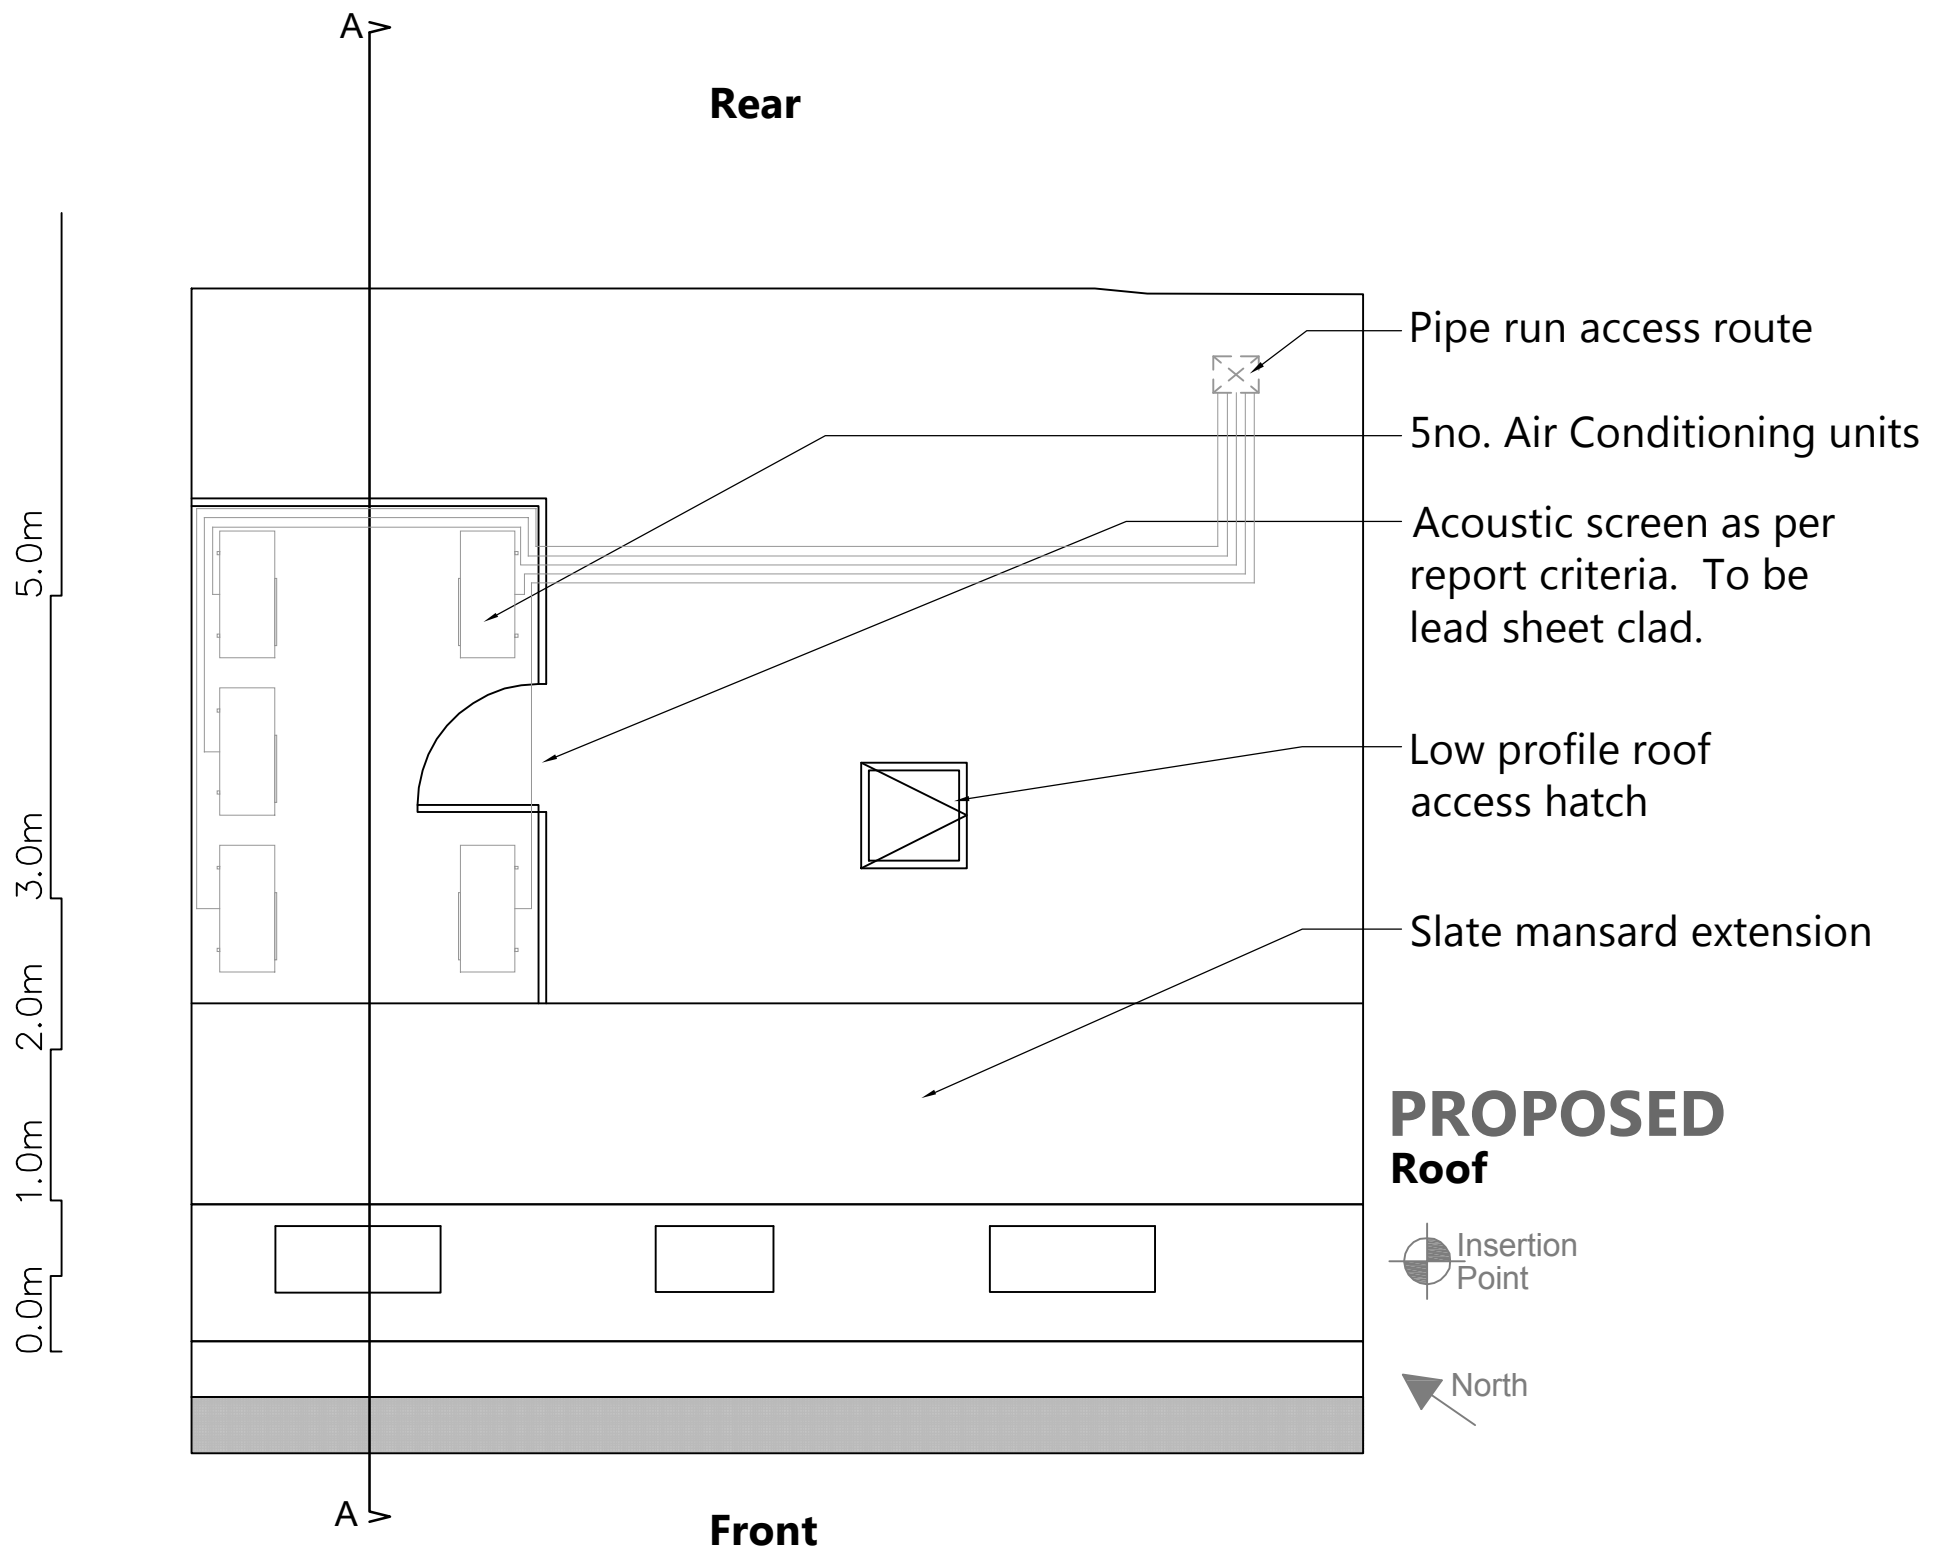
**PROPOSED  
THIRD FLOOR**


- Insertion Point
- ▲ North

Legend

-  AC Heat Pump Unit
-  AC Wall Mounted Unit

 <p>1 SANDWICH STREET LONDON WC1H 9PF Tel: (020) 7391 7100 Fax: (020) 7391 7121</p>	<p><b>NOTES:</b> ALL SCALES/DIMS FOR PLANNING PURPOSES ONLY.</p>		<p>DRAWING TITLE</p> <p><b>Third Floor Plan as Proposed</b></p>	<p>PROJECT NAME</p> <p><b>Air Conditioning Positioning</b></p>	<p>DATE</p> <p><b>Jan. 2017</b></p>
	<p>revA</p>	<p>Amended</p>	<p>16.06.17</p>	<p>ADDRESS</p> <p><b>1 Birkenhead Street London WC1</b></p>	<p>CLIENT</p> <p><b>Lonprop Establishment</b></p>
					<p>DRAWING NO.</p> <p><b>22581-AP05 revA</b></p>




 1 SANDWICH STREET LONDON WC1H 9PF Tel: (020) 7391 7100 Fax: (020) 7391 7121	<b>NOTES:</b> ALL SCALES/DIMS FOR PLANNING PURPOSES ONLY.	DRAWING TITLE <b>Roof Plan &amp; Section A-A          as Proposed</b>	PROJECT NAME <b>Air Conditioning          Positioning</b>	DATE <b>Jan. 2017</b>
	revA   Amended   16.06.17	ADDRESS <b>1 Birkenhead Street          London WC1</b>	CLIENT <b>Lonprop Establishment</b>	SCALE <b>1:50@A3</b>







45.000m AD

**FRONT ELEVATION  
PROPOSED**


 <b>1 SANDWICH STREET LONDON WC1H 9PF</b> Tel: (020) 7391 7100 Fax: (020) 7391 7121	<b>NOTES:</b> ALL SCALES/DIMS FOR PLANNING PURPOSES ONLY.  revA      Amended      16.06.17	DRAWING TITLE  <b>Front Elevation as Proposed</b>	PROJECT NAME  <b>Air Conditioning Positioning</b>	DATE  <b>Jan. 2017</b>
		ADDRESS  <b>1 Birkenhead Street London WC1</b>	CLIENT  <b>Lonprop Establishment</b>	SCALE <b>1:100@A3 1:50@A1</b>

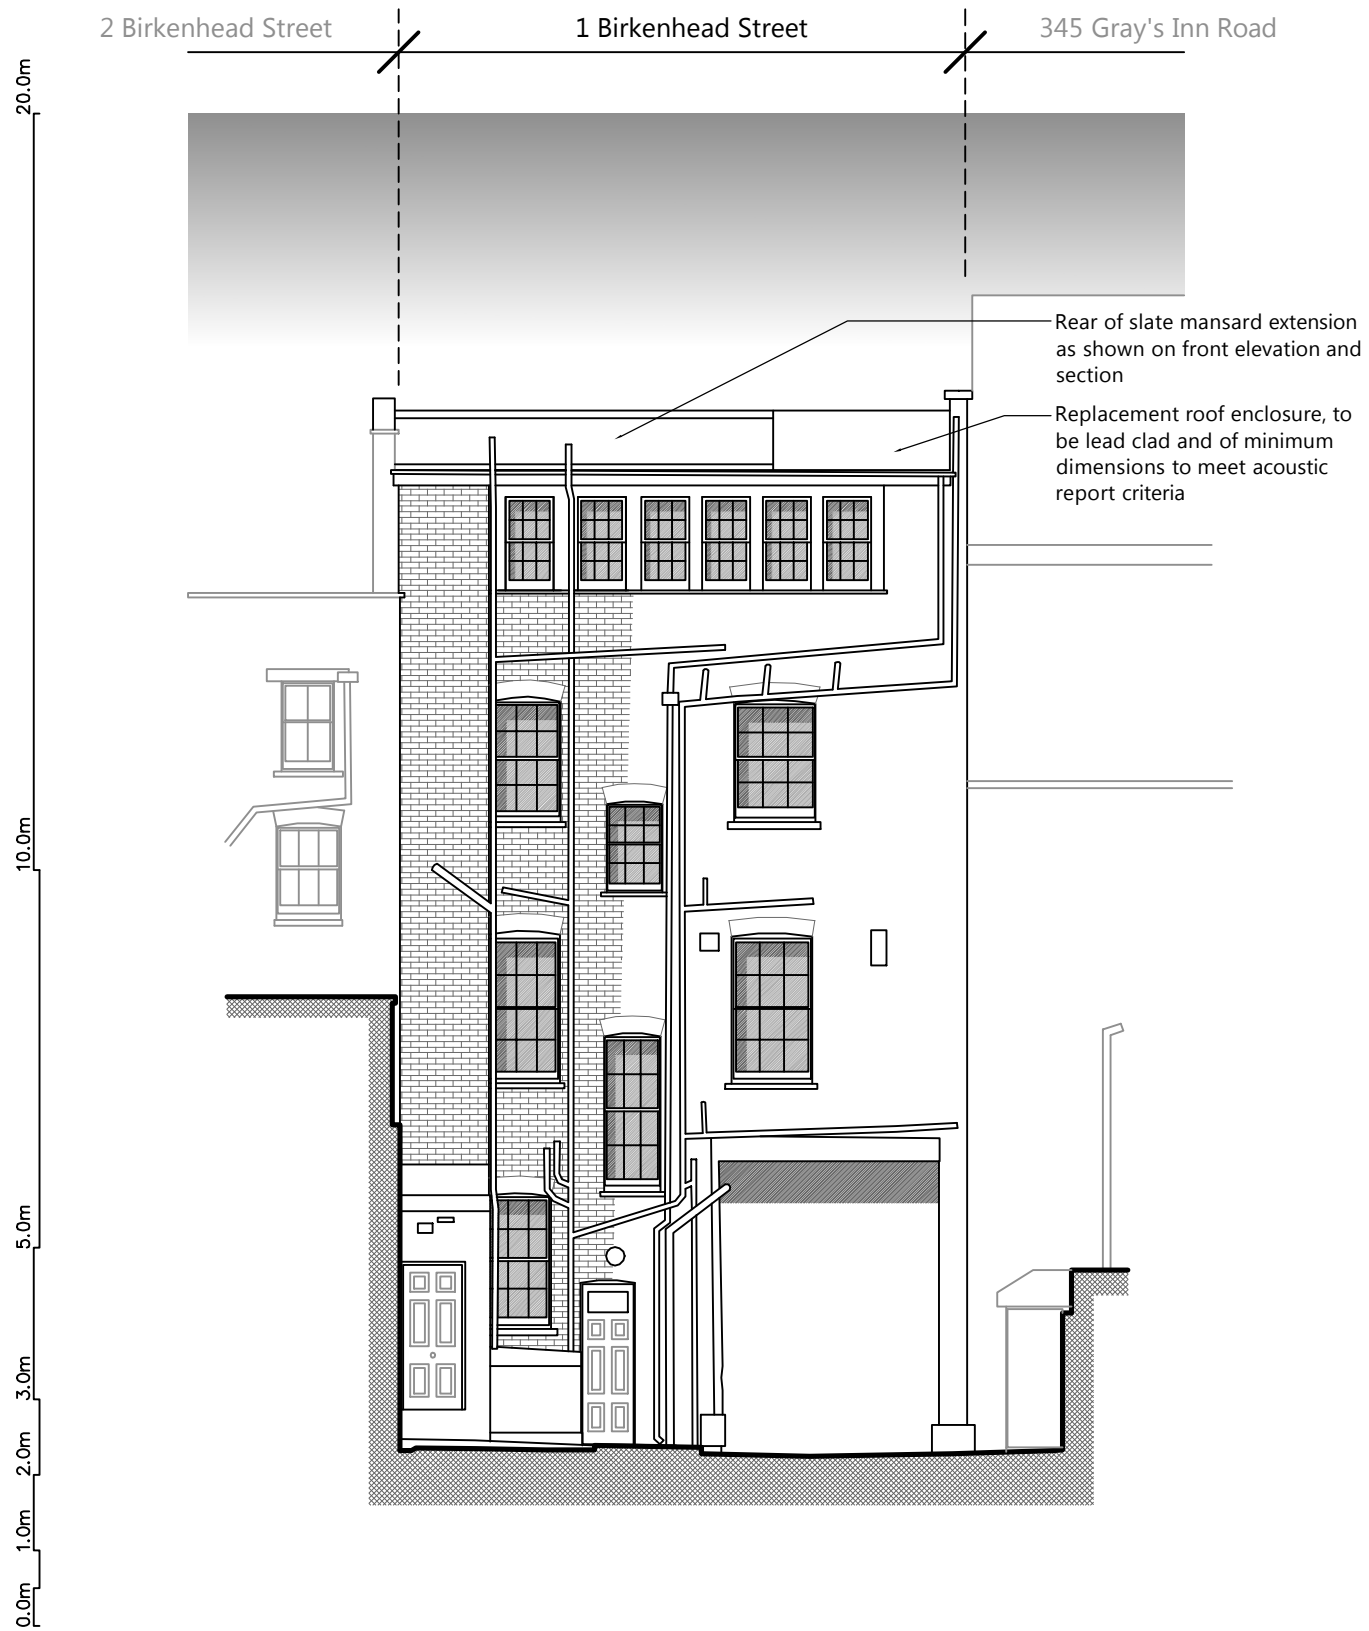


45.000m AD  
**REAR ELEVATION  
 PROPOSED**

 1 SANDWICH STREET LONDON WC1H 9PF Tel: (020) 7391 7100 Fax: (020) 7391 7121	<b>NOTES:</b> ALL SCALES/DIMS FOR PLANNING PURPOSES ONLY.  revA   Amended   16.06.17	DRAWING TITLE <b>Rear Elevation          as Proposed</b>	PROJECT NAME <b>Air Conditioning          Positioning</b>	DATE <b>Jan. 2017</b>
		ADDRESS <b>1 Birkenhead Street          London WC1</b>	CLIENT <b>Lonprop Establishment</b>	SCALE <b>1:100@A3          1:50@A1</b>



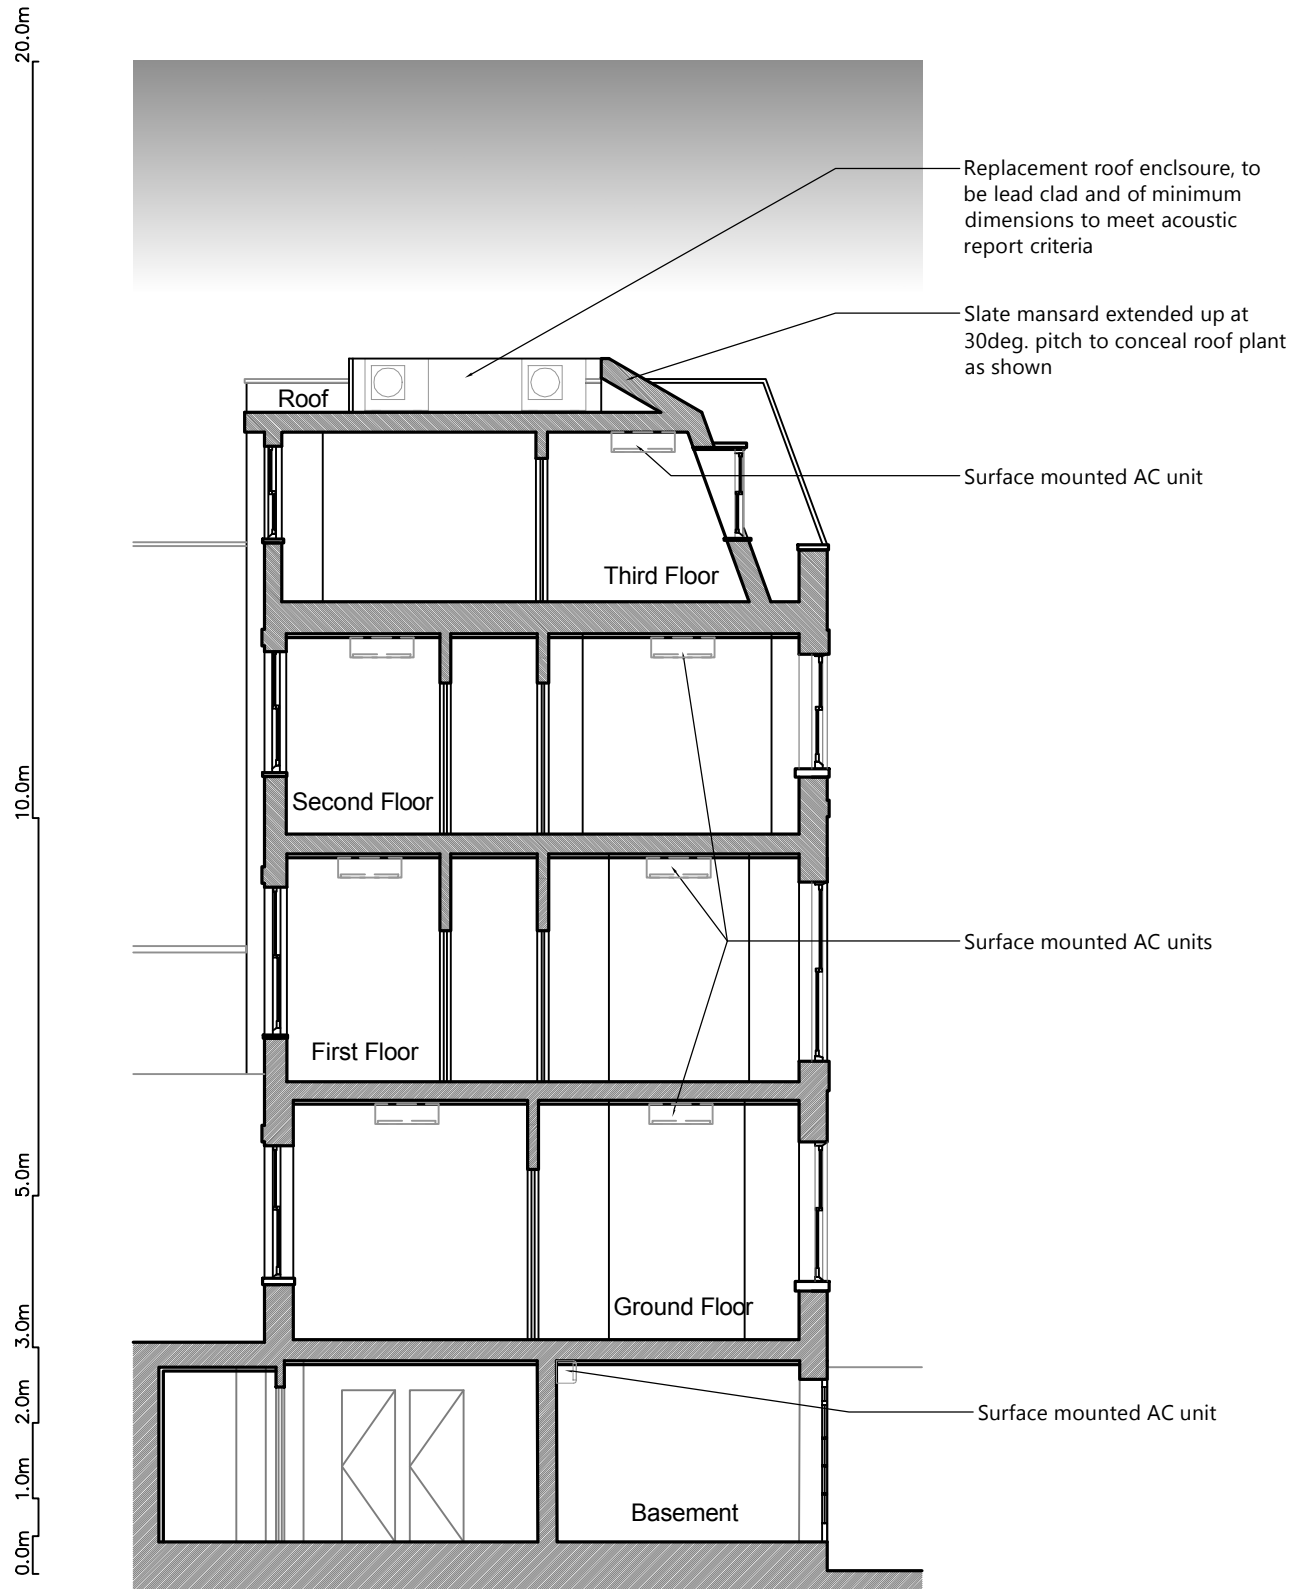

**SECTION A-A  
PROPOSED**

 <b>1 SANDWICH STREET LONDON WC1H 9PF</b> Tel: (020) 7391 7100 Fax: (020) 7391 7121	<b>NOTES:</b> ALL SCALES/DIMS FOR PLANNING PURPOSES ONLY.  revA   Amended   16.06.17	DRAWING TITLE <b>Section A-A as Proposed</b>	PROJECT NAME <b>Air Conditioning Positioning</b>	DATE <b>Jan. 2017</b>
		ADDRESS <b>1 Birkenhead Street London WC1</b>	CLIENT <b>Lonprop Establishment</b>	SCALE <b>1:100@A3 1:50@A1</b>

# FLOOR-CEILING SECTION

## APPROVED DETAILS

Existing floorboards take up and restored on-site before being re-laid as before

Reduc Foundation acoustic matting laid over timber joists to provide necessary impact sound insulation between floors

Existing joists assessed and strengthened using doubled-up timbers where necessary

Existing non-original plasterboard ceilings removed and resilient bars fixed to underside


Maxiboard high density acoustic lining to provide air-borne sound insulation between floors


Plaster skimmed and painted fireline boarding to ceiling finish to provide overall 1hour resistance to fire


## PROPOSALS


All electrics and pipework to be run within pre-approved voids created by acoustic resilient bars and/or in between existing timber joists

Surface mounted AC units, to be screw/bolt fixed onto new and pre-approved linings where shown on plans

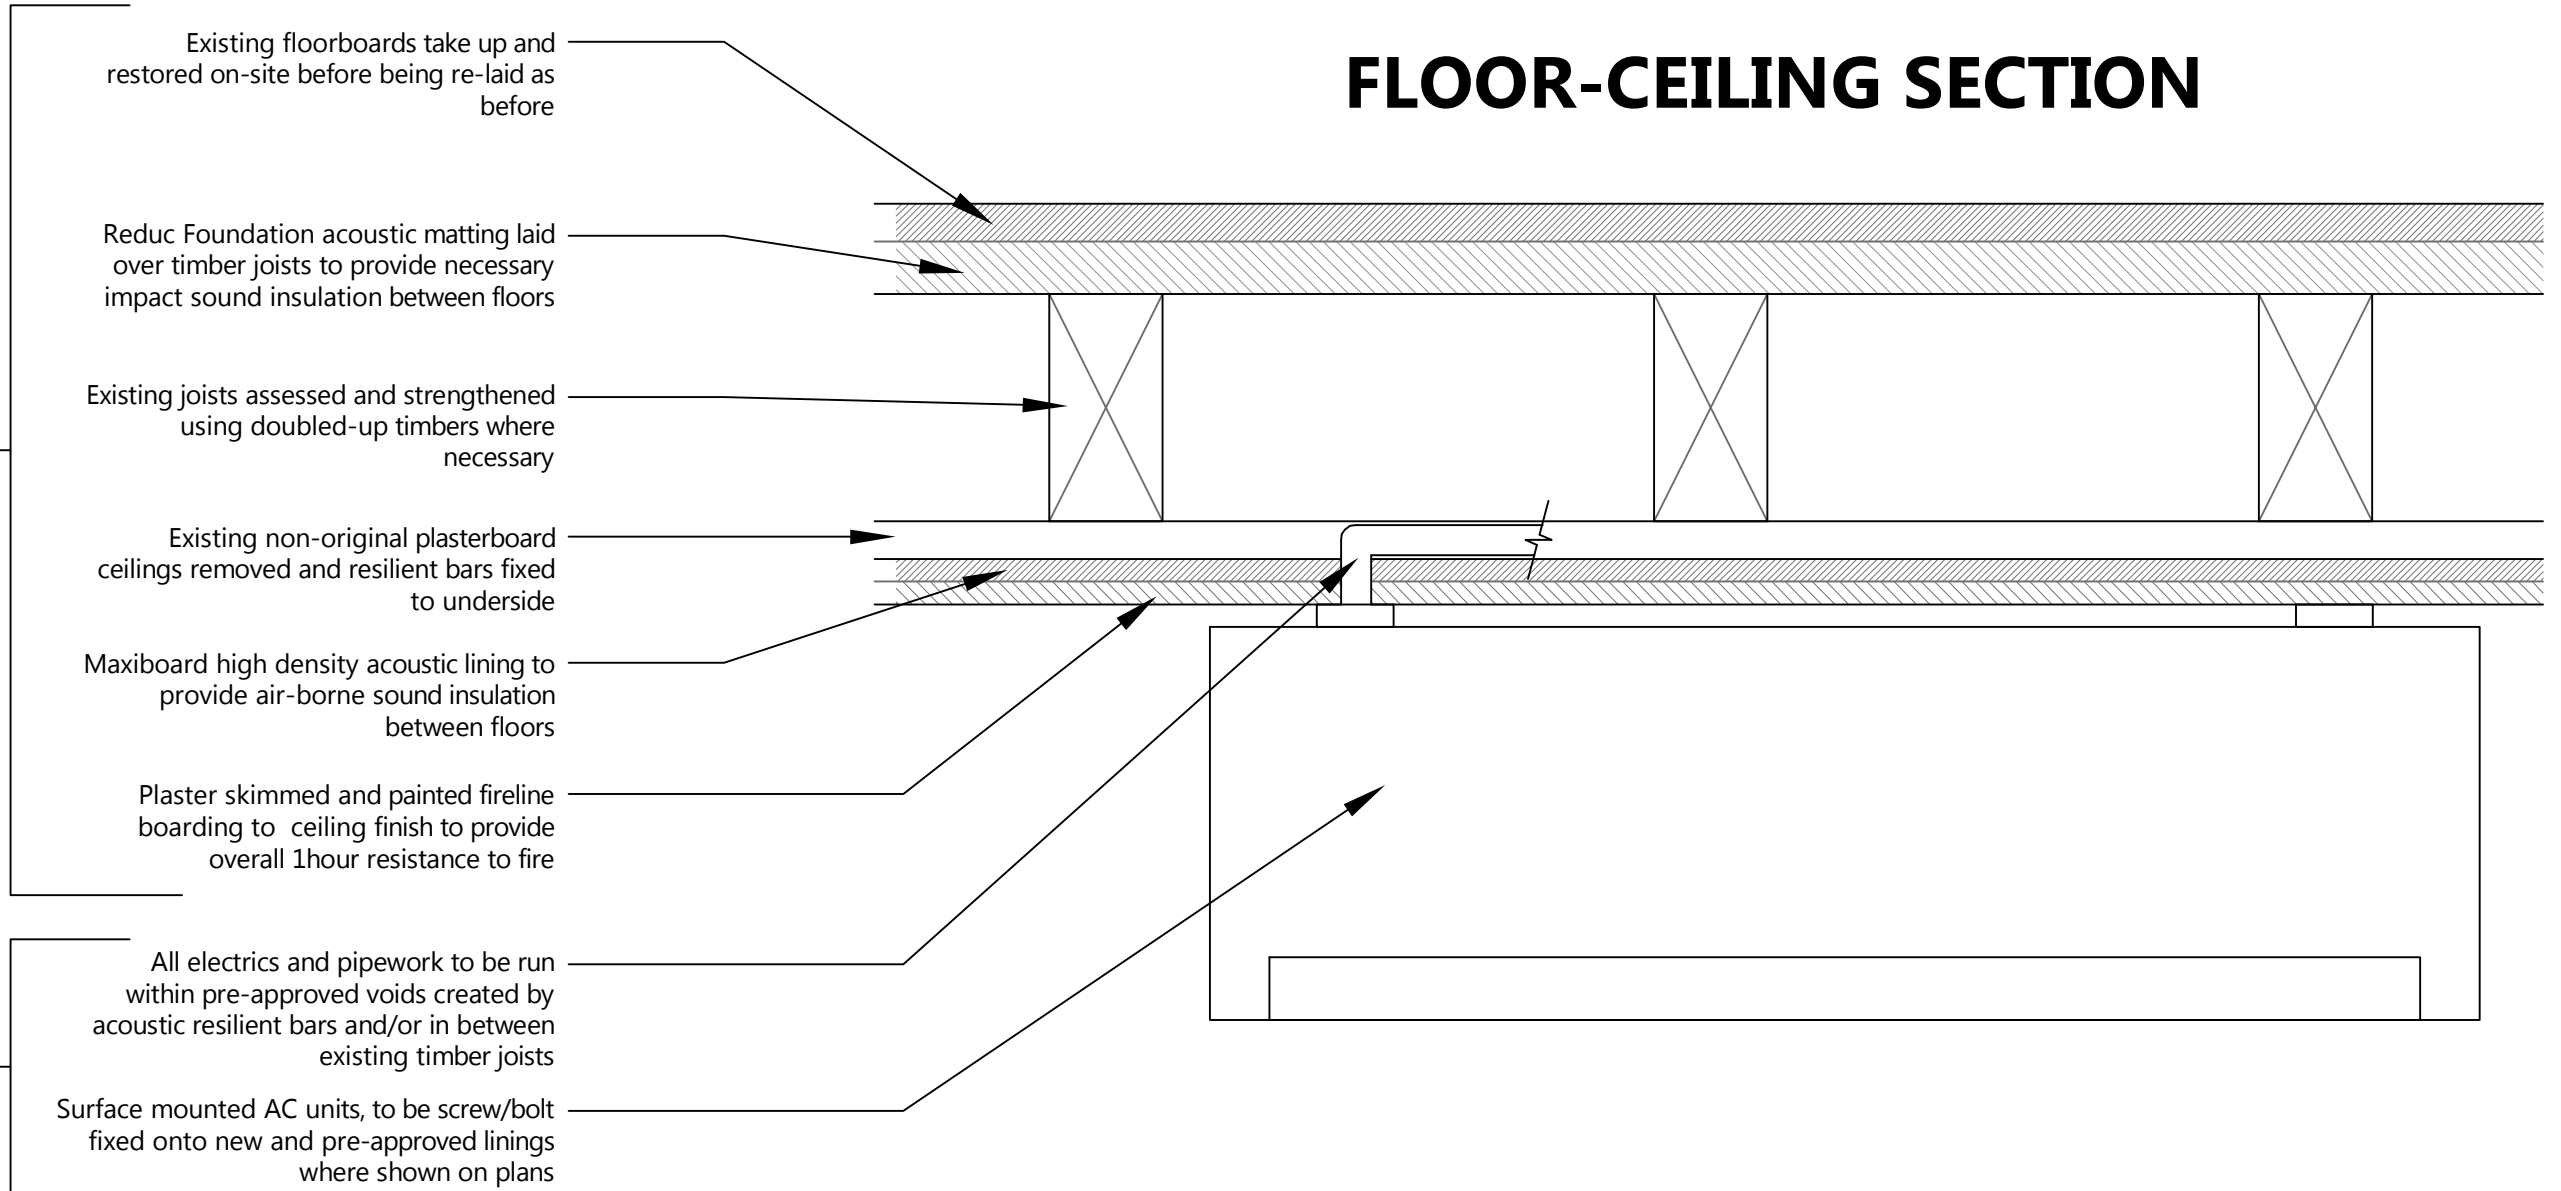

 1 SANDWICH STREET LONDON WC1H 9PF Tel: (020) 7391 7100 Fax: (020) 7391 7121	<b>NOTES:</b> ALL SCALES/DIMS FOR PLANNING PURPOSES ONLY.		DRAWING TITLE <b>Ceiling Sections</b>	PROJECT NAME <b>Air Conditioning Positioning</b>	DATE <b>Jan. 2017</b>
	revA	Amended	16.06.17	ADDRESS <b>1 Birkenhead Street                  London WC1</b>	CLIENT <b>Lonprop Establishment</b>
					DRAWING NO. <b>22581-AP10                  revA</b>

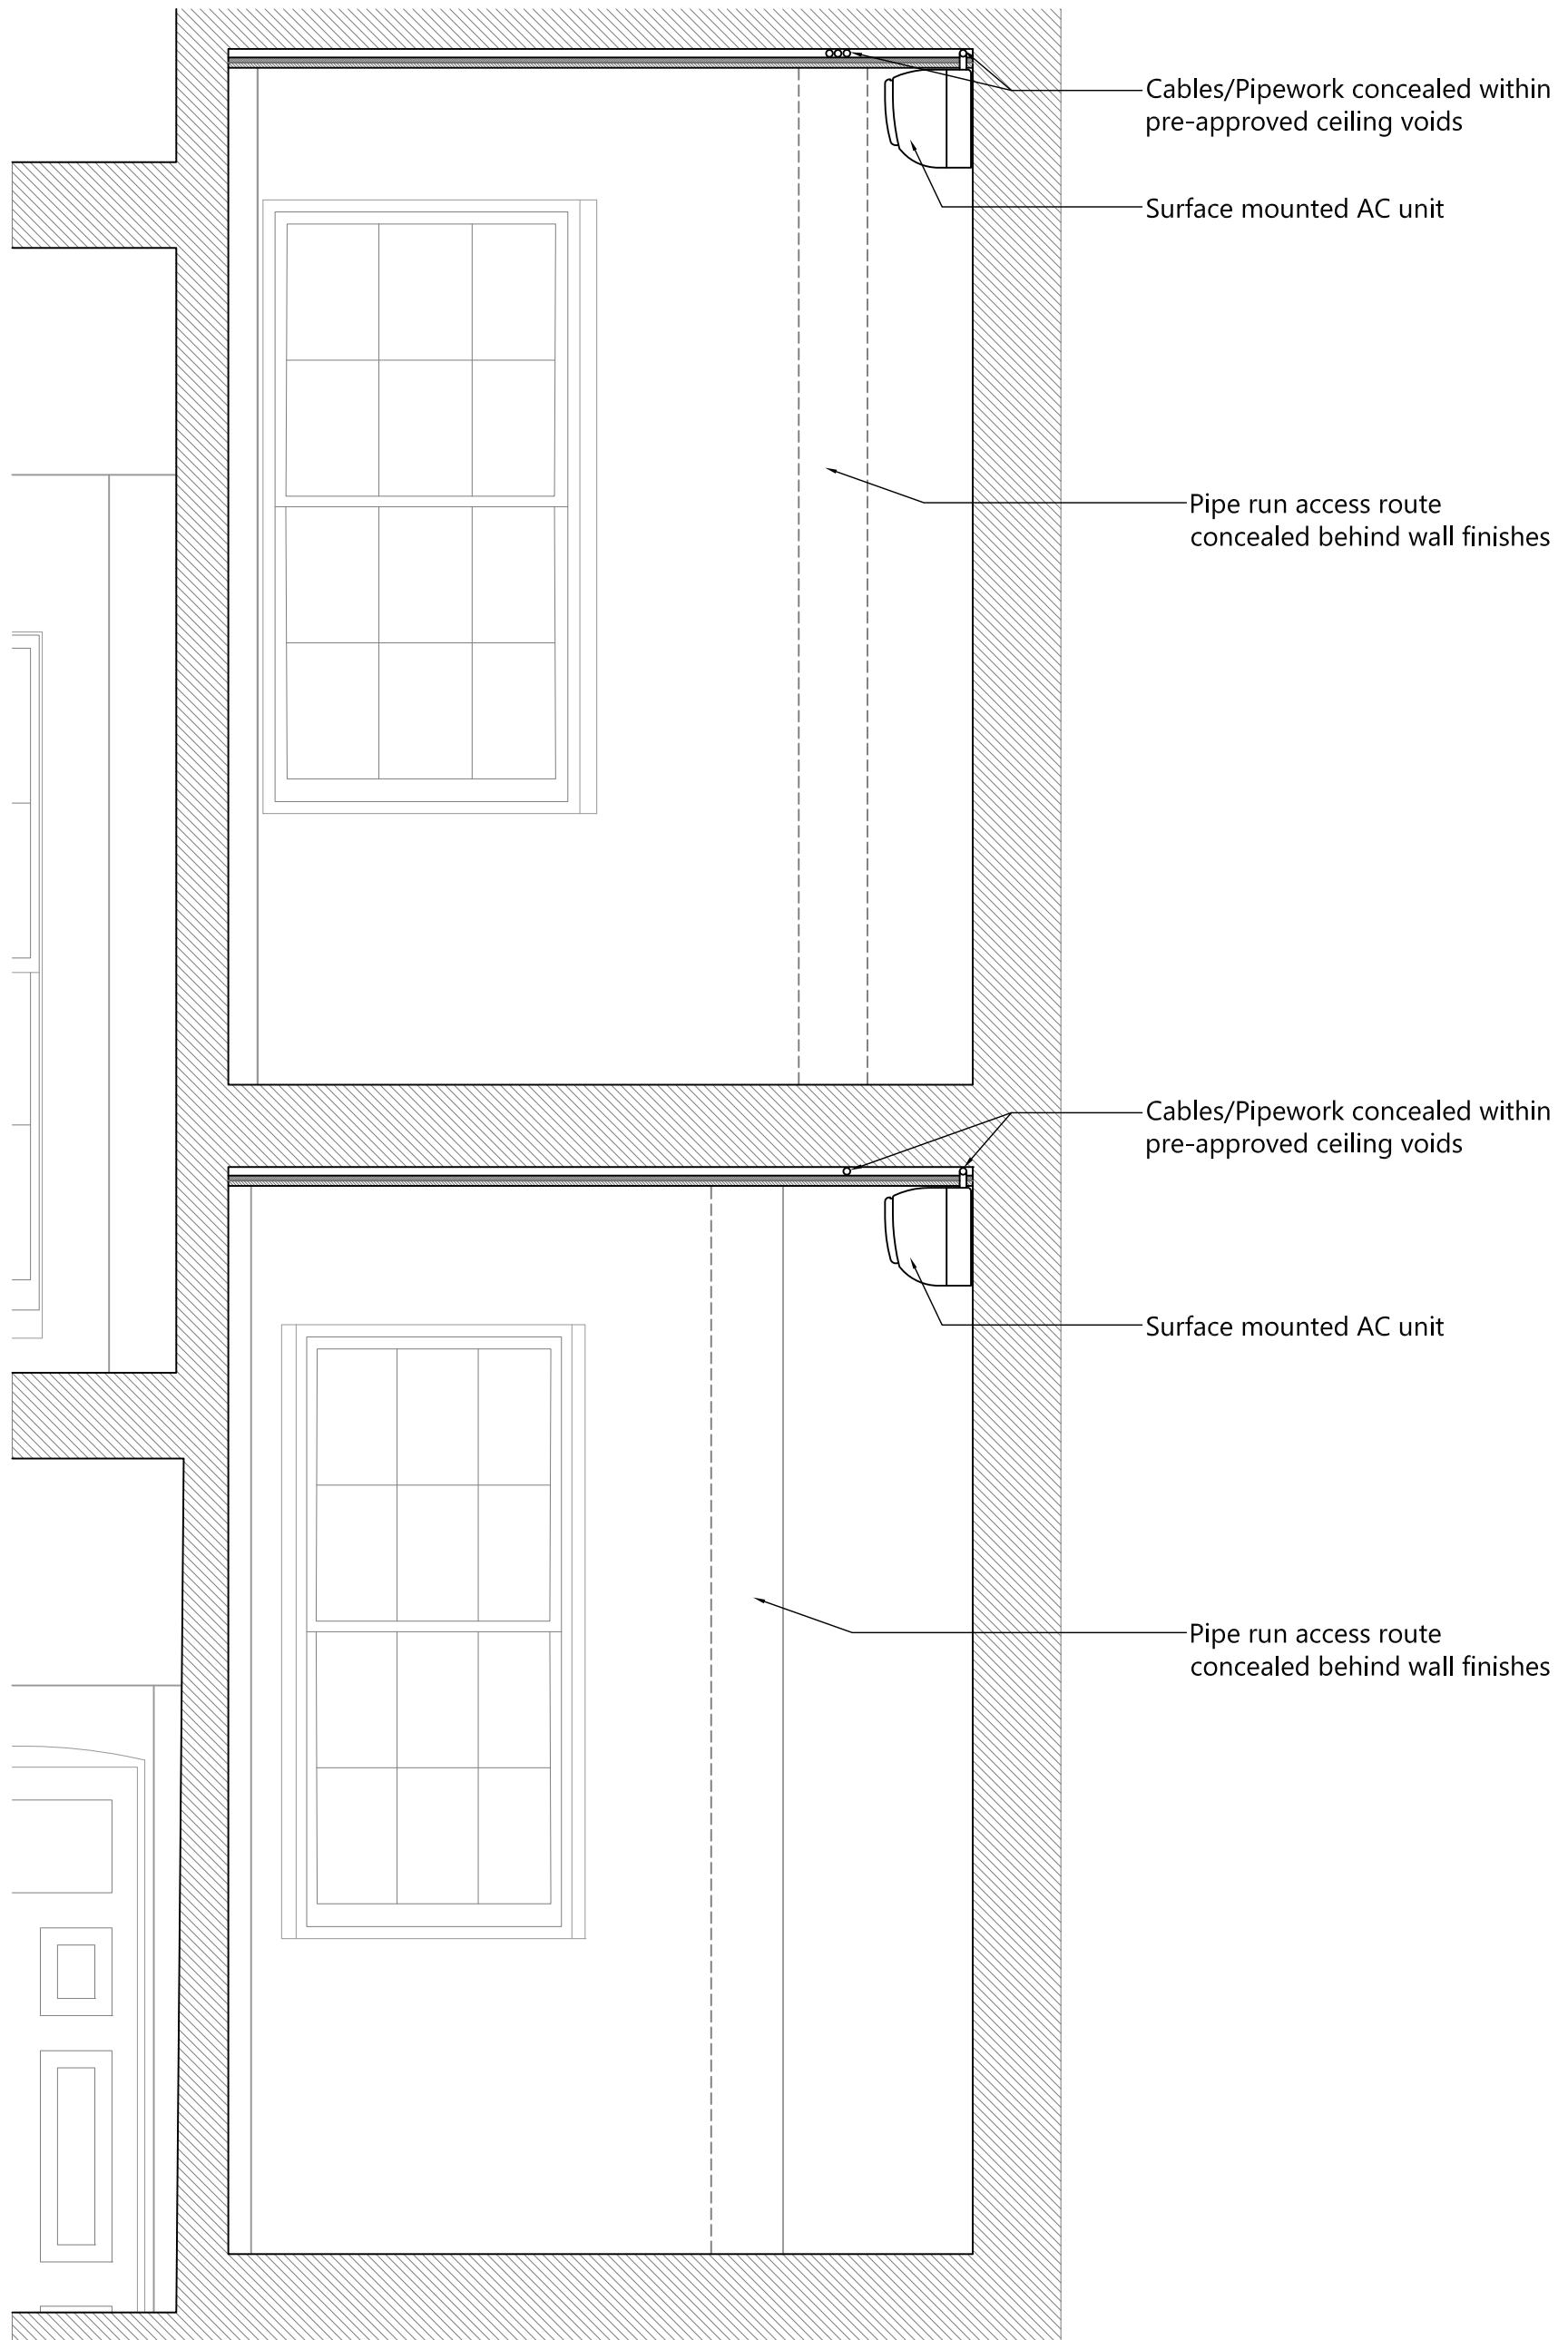

 <p>1 SANDWICH STREET LONDON WC1H 9PF Tel: (020) 7391 7100 Fax: (020) 7391 7121</p>	<b>NOTES:</b> ALL SCALES/DIMS FOR PLANNING PURPOSES ONLY.		DRAWING TITLE <b>Section B-B as Proposed</b>	PROJECT NAME <b>Air Conditioning Positioning</b>	DATE <b>Jun. 2017</b>
	rev/	Initial Issue	20.06.17	ADDRESS <b>1 Birkenhead Street London WC1</b>	CLIENT <b>Lonprop Establishment</b>
				DRAWING NO. <b>22581-AP11</b>	