



Information contained within this drawing is the sole copyright of HDCA Ltd, and is not to be reproduced without express permission. No implied licence exists. This drawing is not to be used for land transfer or valuation purposes. Do not scale from this drawing. All dimensions & levels are to be checked on site by the contractor. Issued for purposes indicated only. Drawing errors and omissions to be reported to the architect.

Notes

-  Existing building fabric
-  Proposed building fabric

Drawings based on outline survey from different sources


Schedule Of Accommodation

| Floor | No.Units |
|--------------------|----------|
| Basement Level | 0 |
| Lower Ground Floor | 26 |
| Upper Ground Floor | 24 |
| Mezzanine Floor | 1 |
| First Floor | 28 |
| Second Floor | 24 |
| Third Floor | 24 |
| Fourth Floor | 24 |
| Fifth Floor | 20 |
| Sixth Floor | 20 |
| Seventh Floor | 14 |
| Eighth Floor | 6 |

TOTAL: 211

Note:
 10% of rooms fully wheelchair accessible (i.e. 21 rooms), split as following:
 5% fully accessible and 5% adaptable (i.e. 11 wheelchair accessible rooms and 10 adaptable rooms).

P1 17/03/17 Planning Application Submission

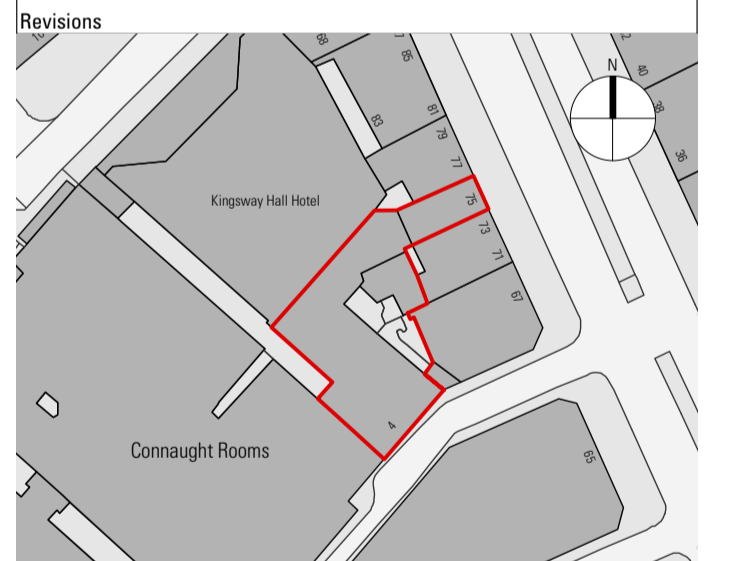

HARPER DOWNIE
 CREATIVE ARCHITECTURE

Third Floor
 77 Bastwick Street
 London EC1V 3PZ
 T +44 20 7490 7674
 studio@harperdownie.com
 www.harperdownie.com


Client
 Z Hotels

Project
 4 Wild Court
 London
 WC2B 4AU


Drawing Title
 General Arrangement
 Proposed Mezzanine Floor Plan

| | | |
|----------------------------------|------------------|---------------|
| Status Planning | Drawn LF | Checked PR |
| Scale 1:100 @ A1 / 1:200 @ A3 | Date Feb 2017 | |

Drwg. No. & Revision
646-GAMEZ-P1

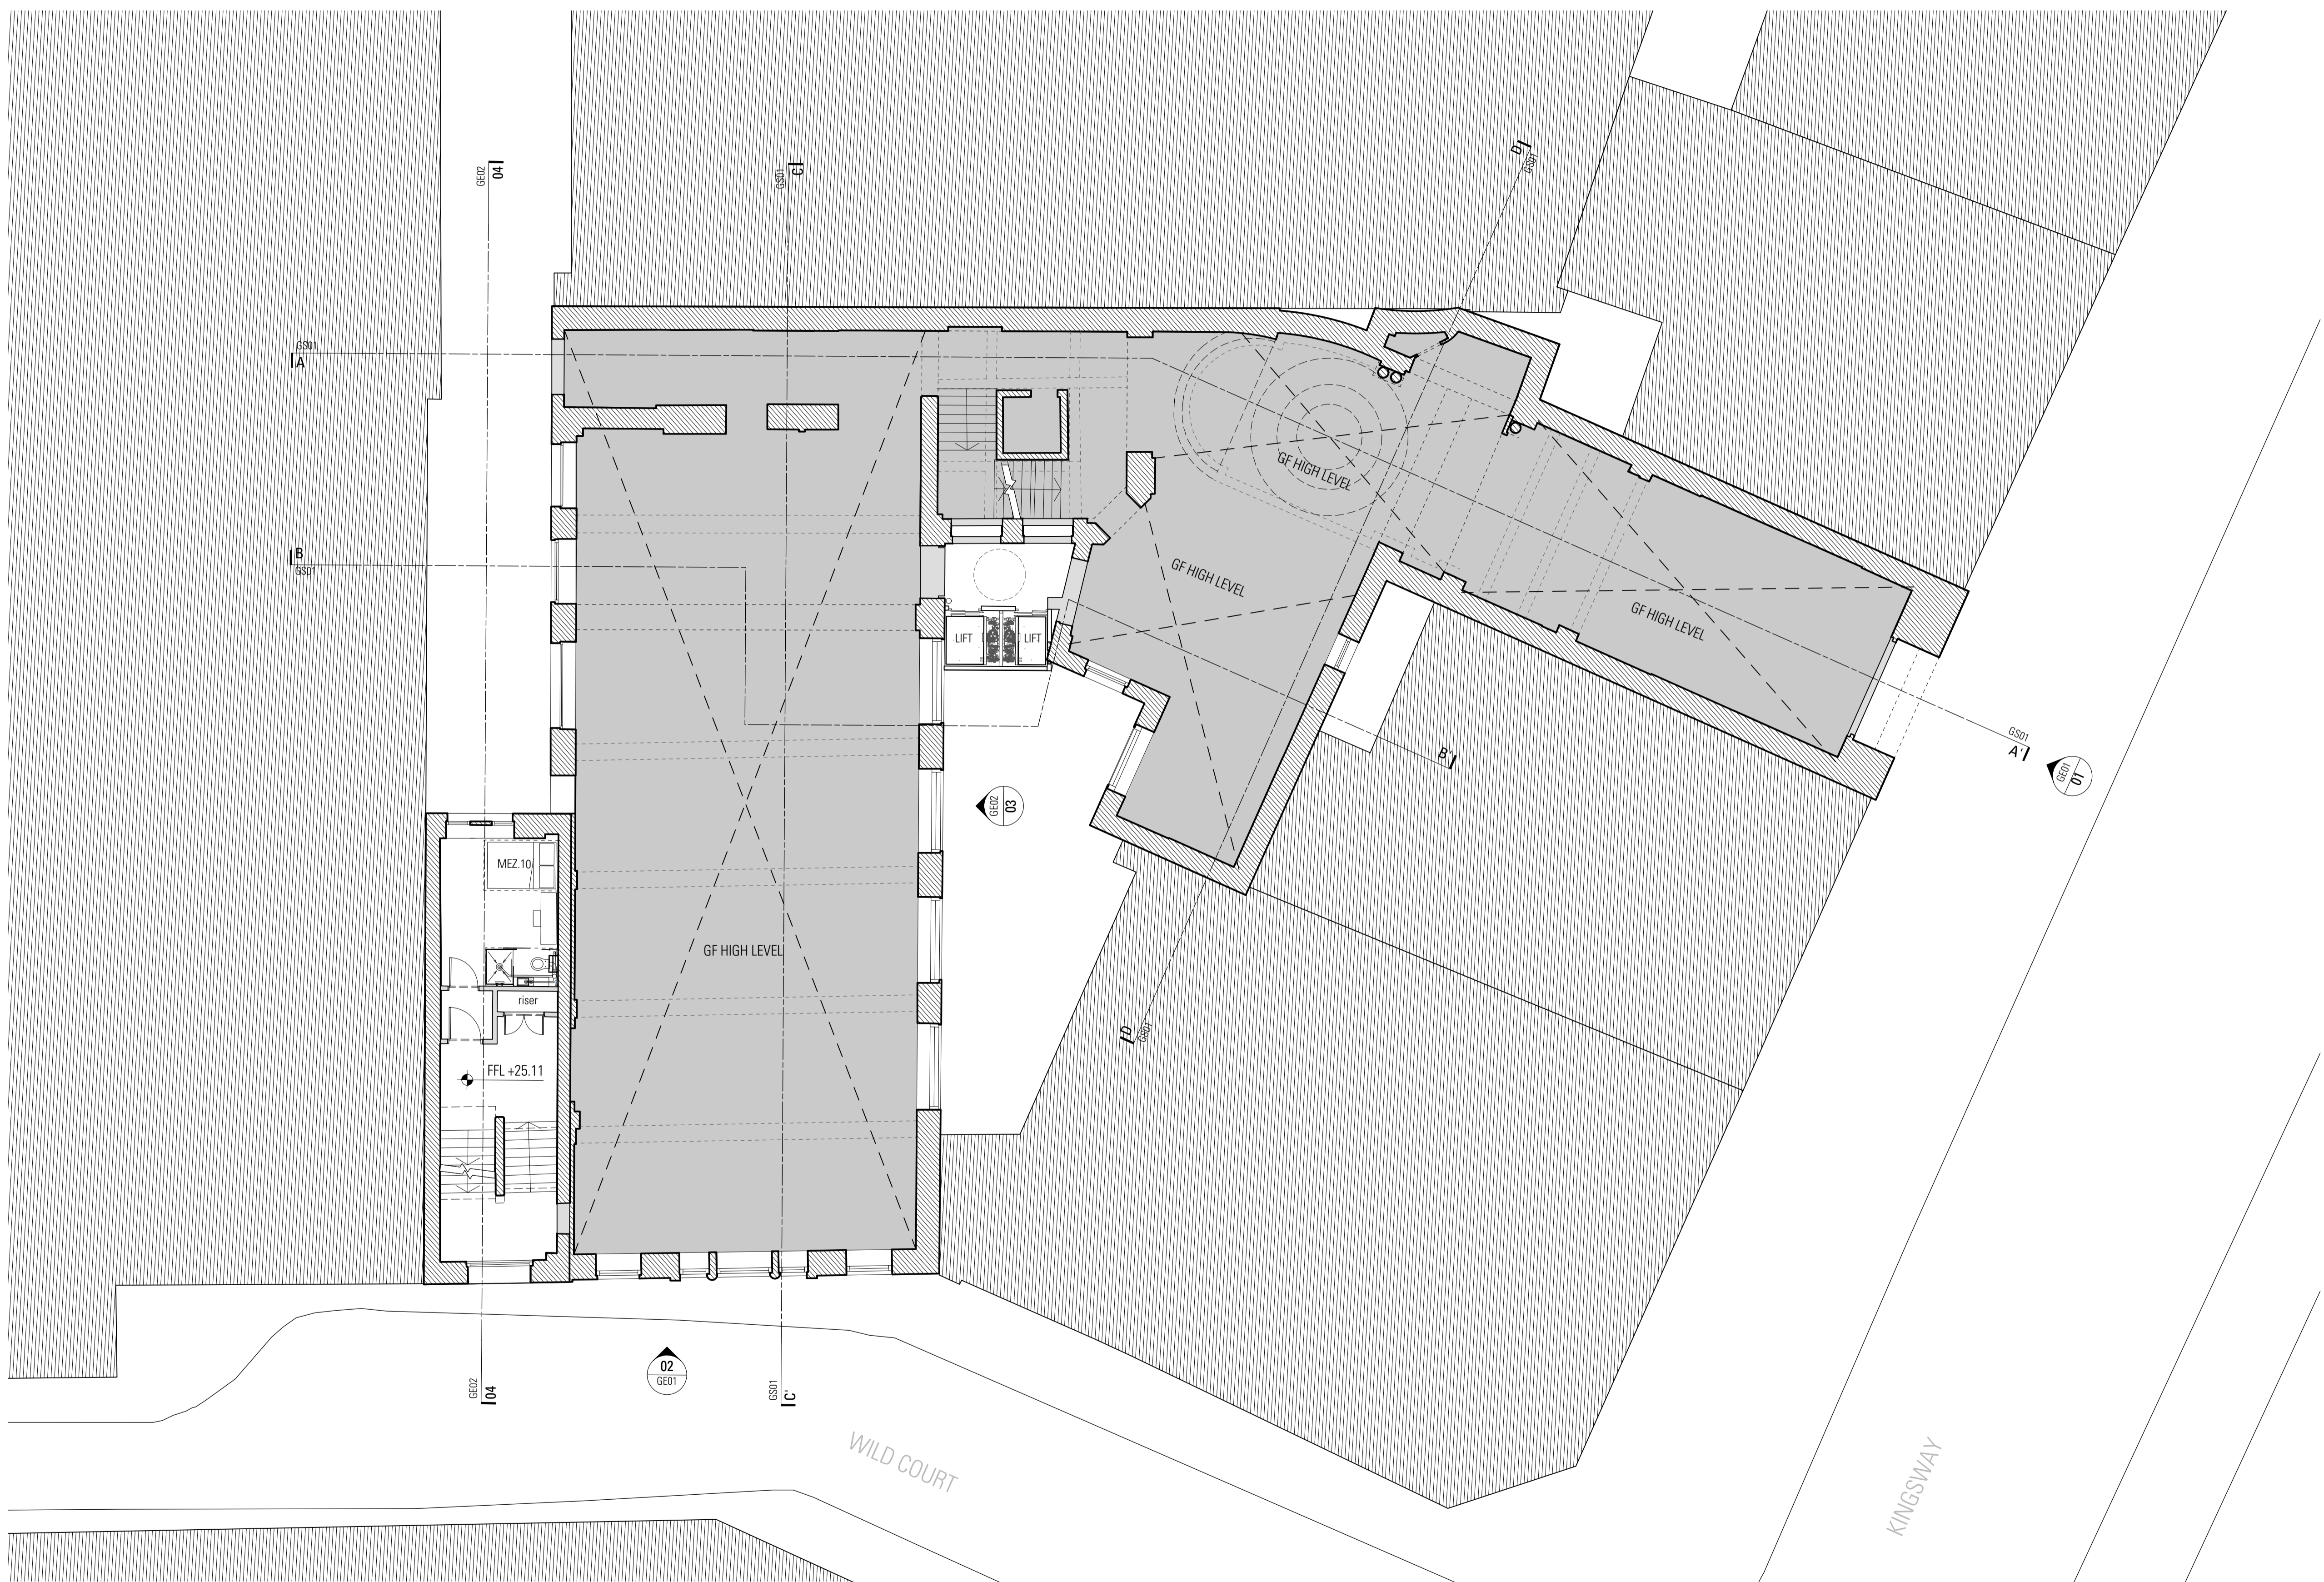

MEZ Proposed Mezzanine Floor
 Scale 1:100 @ A1 / 1:200 @ A3

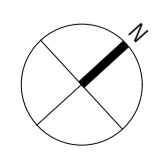

0m 2m 5m 10m 20m