
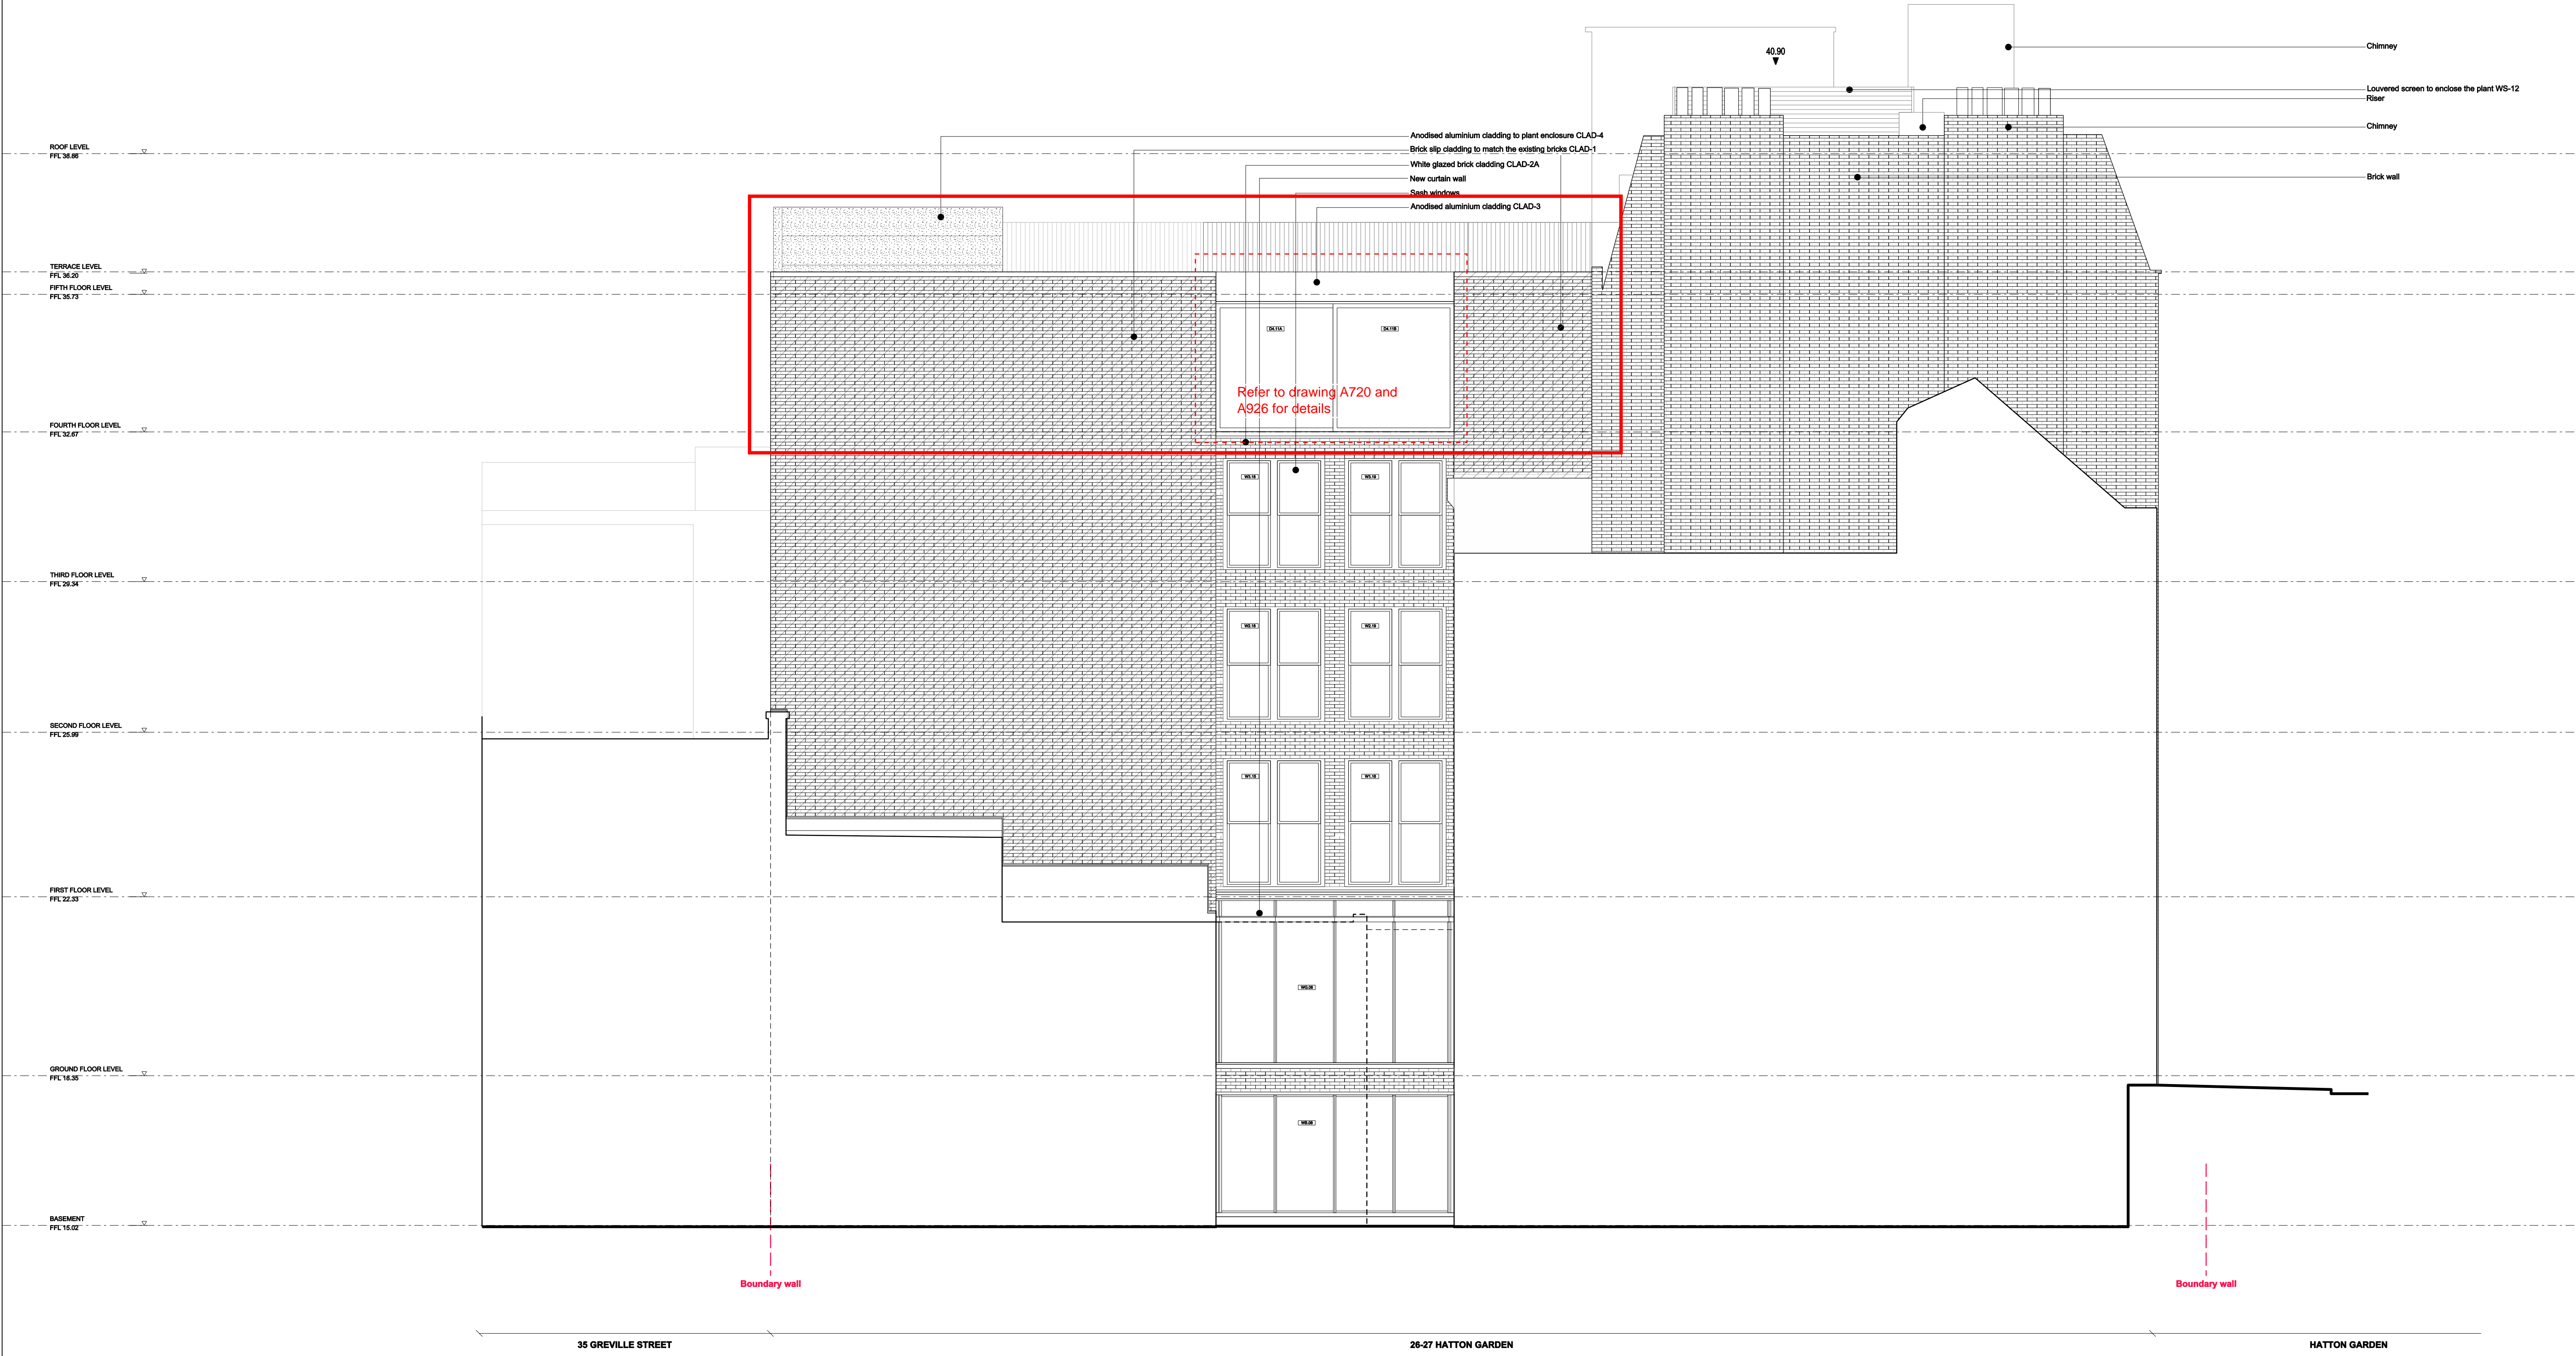


KEY PLAN:

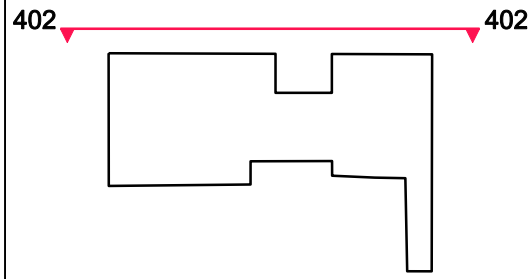

REV.	DATE	DESCRIPTION	REV.	DATE	DESCRIPTION
-	06.06.2016	FIRST ISSUE - PREPARATION TENDER	H	09.02.2017	STAGE 5 ISSUE
A	16.08.2016	UPDATED DRAWINGS - EXTENDED REAR STAIRCASE / AFFORDABLE JEWELLERY SPACE / ENLARGED WINDOWS / TOILETS / MECHANICAL RISERS	I	28.02.2017	SETTING OUT - ISSUE 01
B	22.09.2016	ISSUED FOR COORDINATION			
C	30.09.2016	ISSUED FOR TENDER			
D	05.10.2016	ISSUED FOR TENDER			
E	10.10.2016	ISSUED FOR TENDER			
F	11.10.2016	ISSUED FOR TENDER			
G	17.10.2016	ISSUED FOR TENDER			

NOTES:

- ALL DIMENSIONS IN MM UNLESS OTHERWISE STATED
- THIS DRAWING IS TO BE READ IN CONJUNCTION WITH ALL RELEVANT CONTRACT DOCUMENTS
- THIS DRAWING IS TO BE READ IN CONJUNCTION WITH ALL ENGINEER'S DRAWINGS
- DO NOT SCALE FROM THIS DRAWING
- REPORT ANY ERRORS, CONTRADICTIONS, & OMISSIONS TO THE ARCHITECT AS SOON AS POSSIBLE
- WHEN THIS DRAWING IS ISSUED IN DWG FORMAT IT IS AN UNCONTROLLED VERSION ISSUED TO ENABLE THE RECIPIENT TO PREPARE THEIR OWN DRAWINGS FOR WHICH THEY ARE SOLELY RESPONSIBLE. IT IS BASED ON BACKGROUND INFORMATION CURRENT AT TIME OF ISSUE. BEN ADAMS ARCHITECTS ACCEPTS NO LIABILITY FOR ANY SUCH ALTERATIONS OR ADDITIONS TO OR DISCREPANCIES ARISING OUT OF CHANGES TO SUCH BACKGROUND INFORMATION WHICH OCCUR AFTER IT IS ISSUED BY BEN ADAMS ARCHITECTS.

KEY:

	CLAD-1		CLAD-3
	CLAD-2A		CLAD-4
	CLAD-2B		WS-12

<p>Ben Adams Architects</p> <p>Third Floor 99 Southwark Street London SE1 0JF</p> <p>T 020 7633 0000 benadamsarchitects.co.uk info@benadamsarchitects.co.uk</p>	<p>DRAWING NAME: PROPOSED INTERNAL NORTH WEST ELEVATION</p>
	<p>PROJECT NAME: MINERVA HOUSE</p>
<p>JOB NO: 15-035</p>	<p>DRAWING NO: A402/I</p>
<p>SCALE: 1:50 @ A0</p>	
<p>STAGE: STAGE 5</p>	