
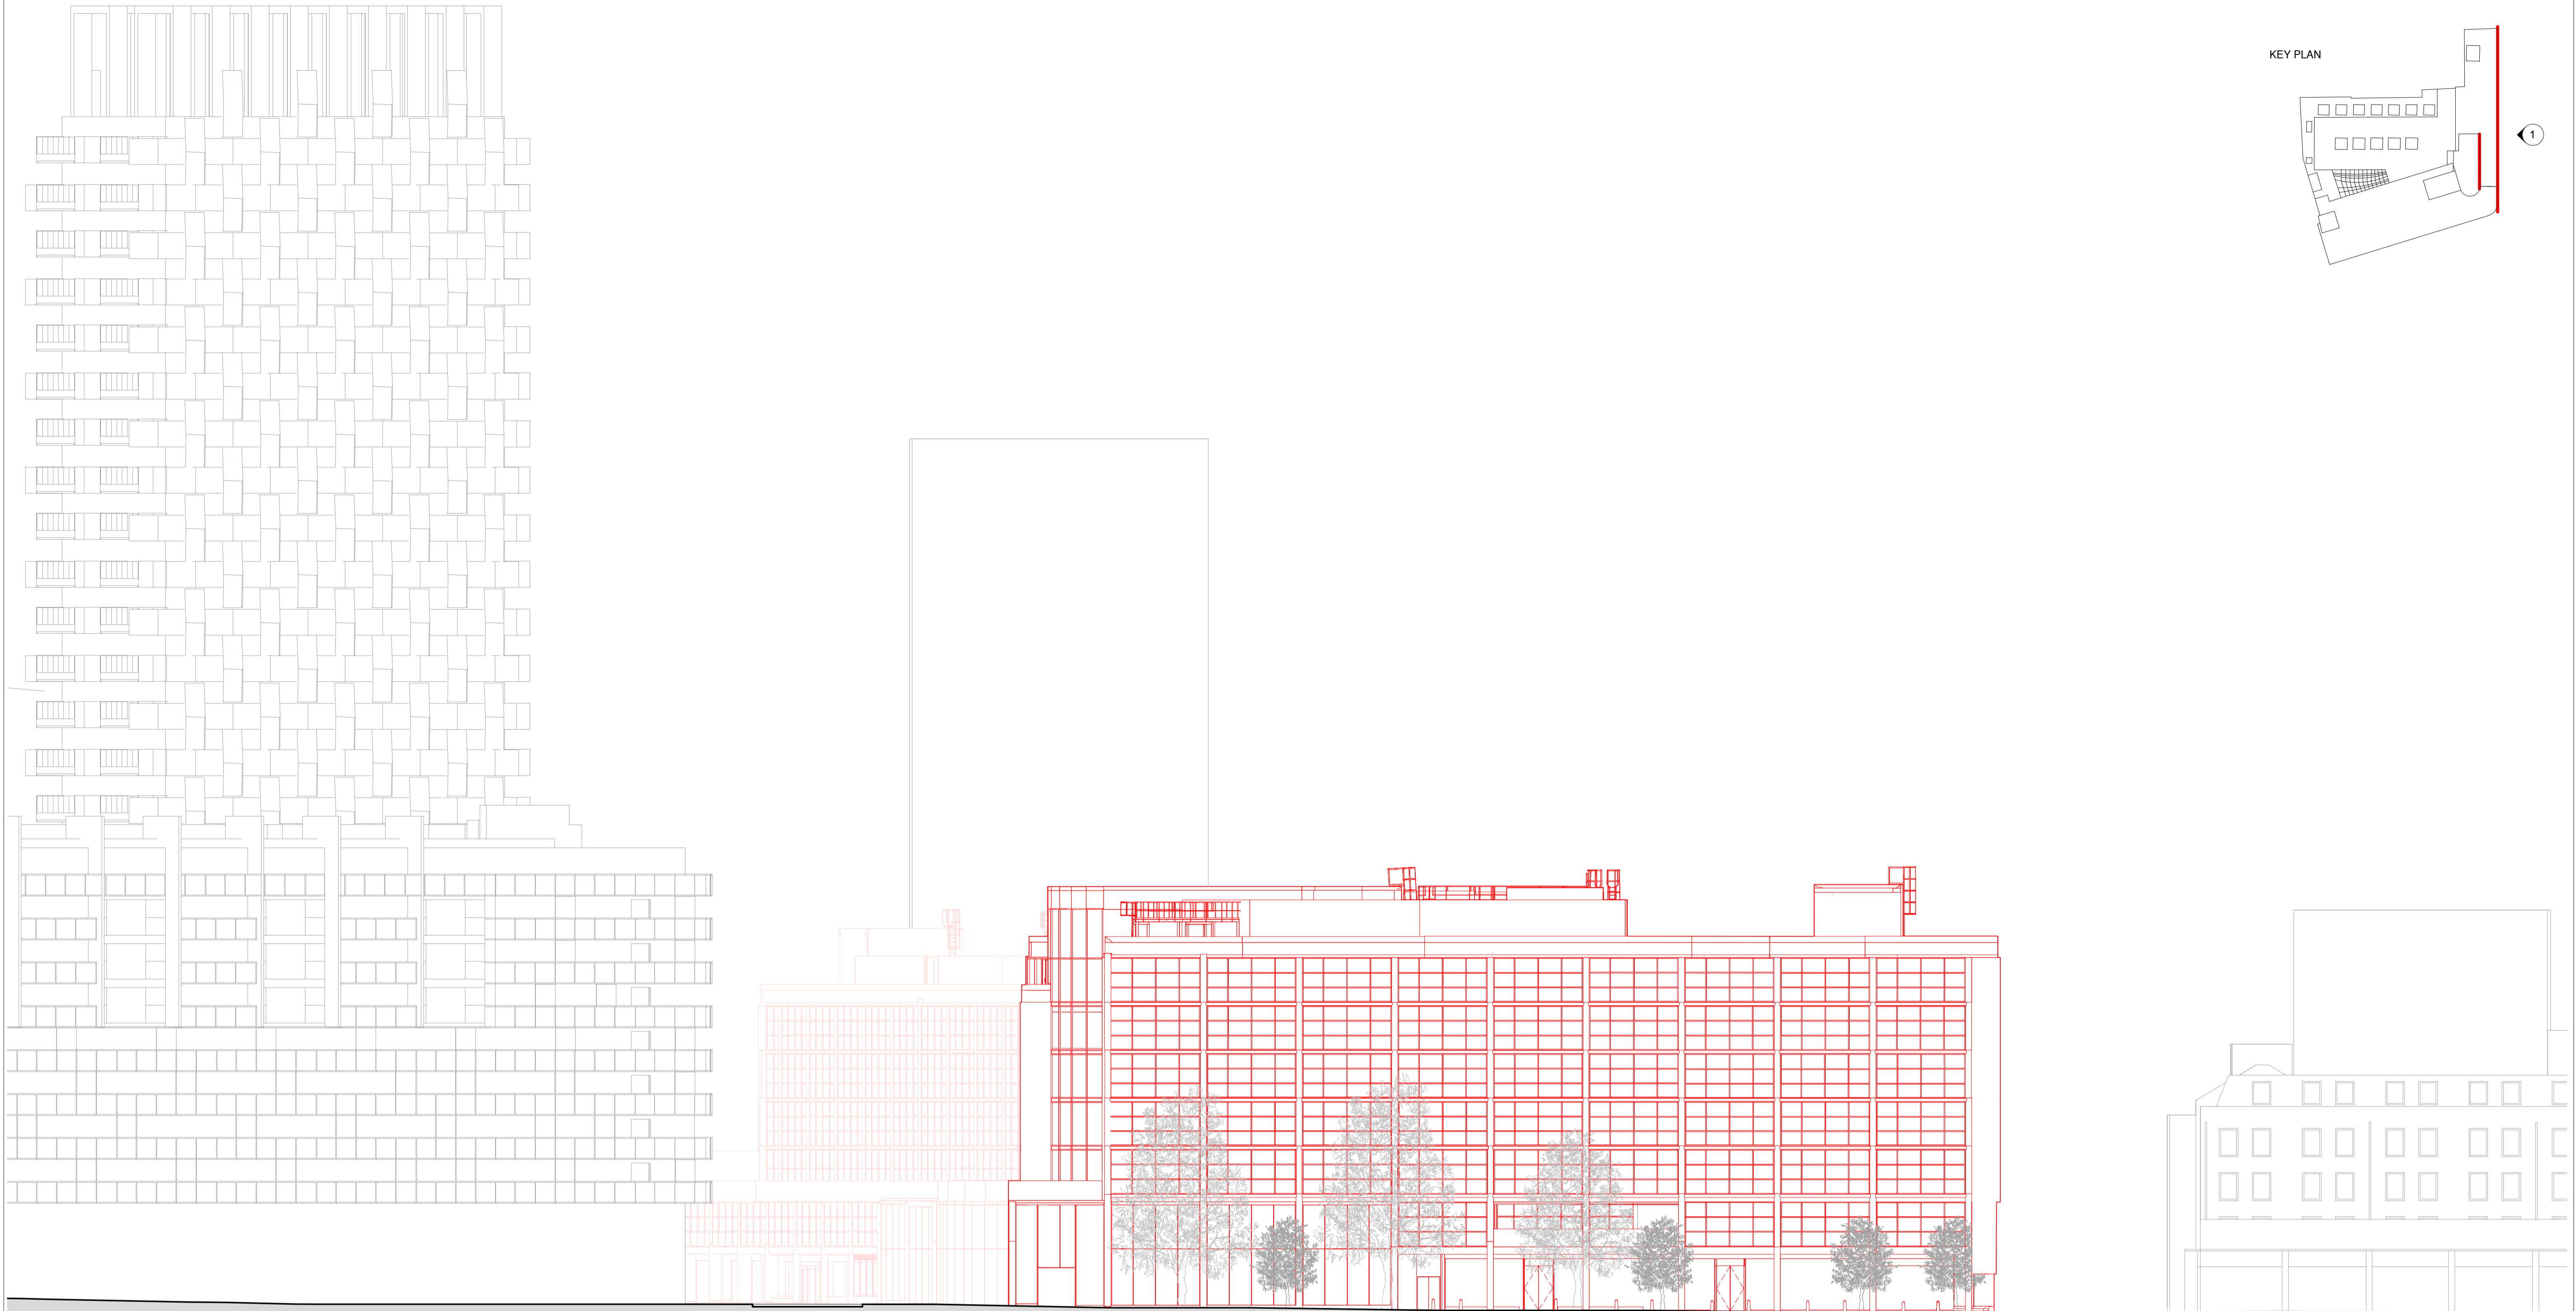


KEY PLAN

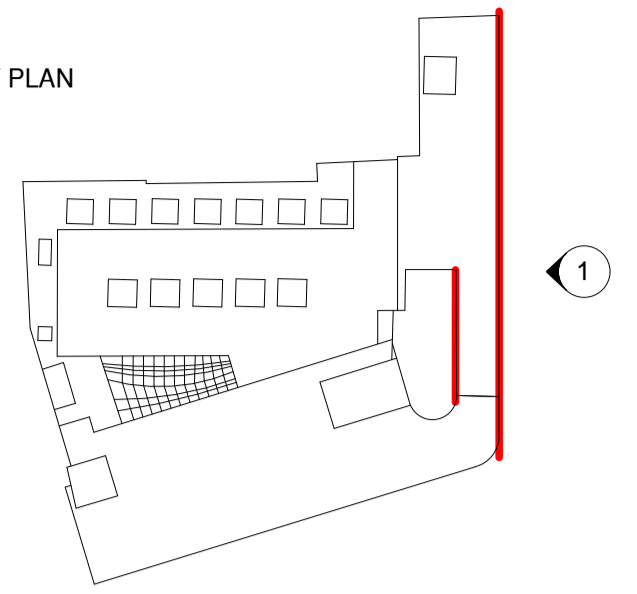


DRUMMOND STREET


WILLIAM ROAD

NOTES FOR ALL DRAWINGS:

This drawing is to be read in conjunction with the contract documents, including but not limited to all other drawings, specifications and schedules. This drawing shows the design intent only. This is not a fabrication drawing. Do not scale from this drawing. All setting out dimensions shown are to be checked and verified by the contractor on site. All dimensions and levels are subject to a site survey. Any discrepancies found in this drawing are to be reported to the Architect immediately. Any modifications to these drawings necessary to meet the performance criteria of the specification shall be agreed in writing with the Architect and issued for approval. Please refer to structural engineer's drawings, specifications and schedules for all structural design, sizes and performance criteria. © Marks Barfield Architects 2017

Rev	Date	by	Description


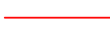
Key
 Proposed extent of facade strip out*
*Refer to existing plans for proposed extent of demolition.

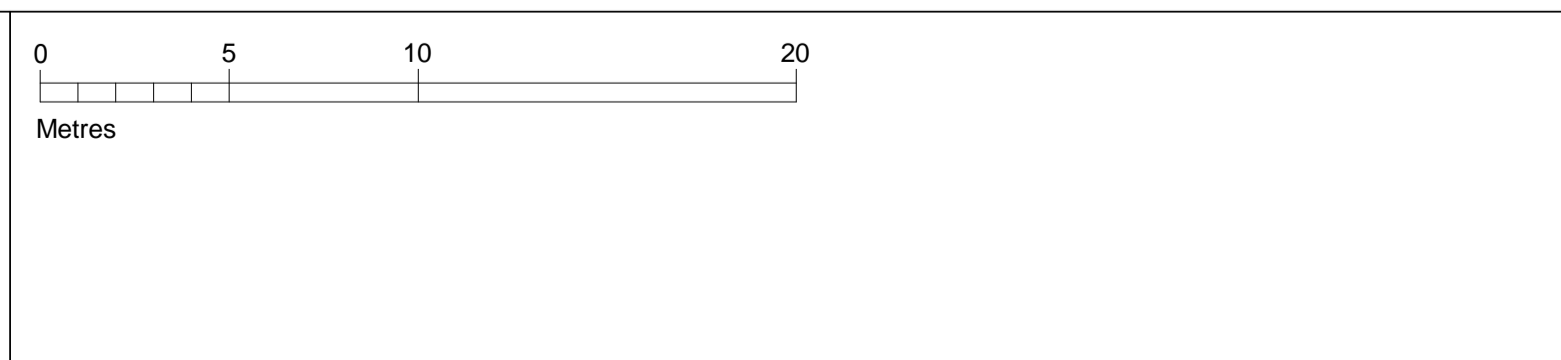

Client
Lazari Investments Limited
 Greater London House
 Hampstead Road
 London NW1 7QX
 United Kingdom
 Tel +44 20 7388 5444
 Fax +44 20 7388 6557

Architect
marks barfield architects
 50 Bromells Road
 London SW4 0BG
 United Kingdom
 Tel +44 20 7501 0180
 Fax +44 20 7498 7103


Stephenson House				
Drawing Title Existing East Elevation (Hampstead Road)				
Job no 601	Scale (@ A1) 1 : 200	Drawing No A-0130-PL	Revision	Status Planning
Date 13/06/17	Checked YB			

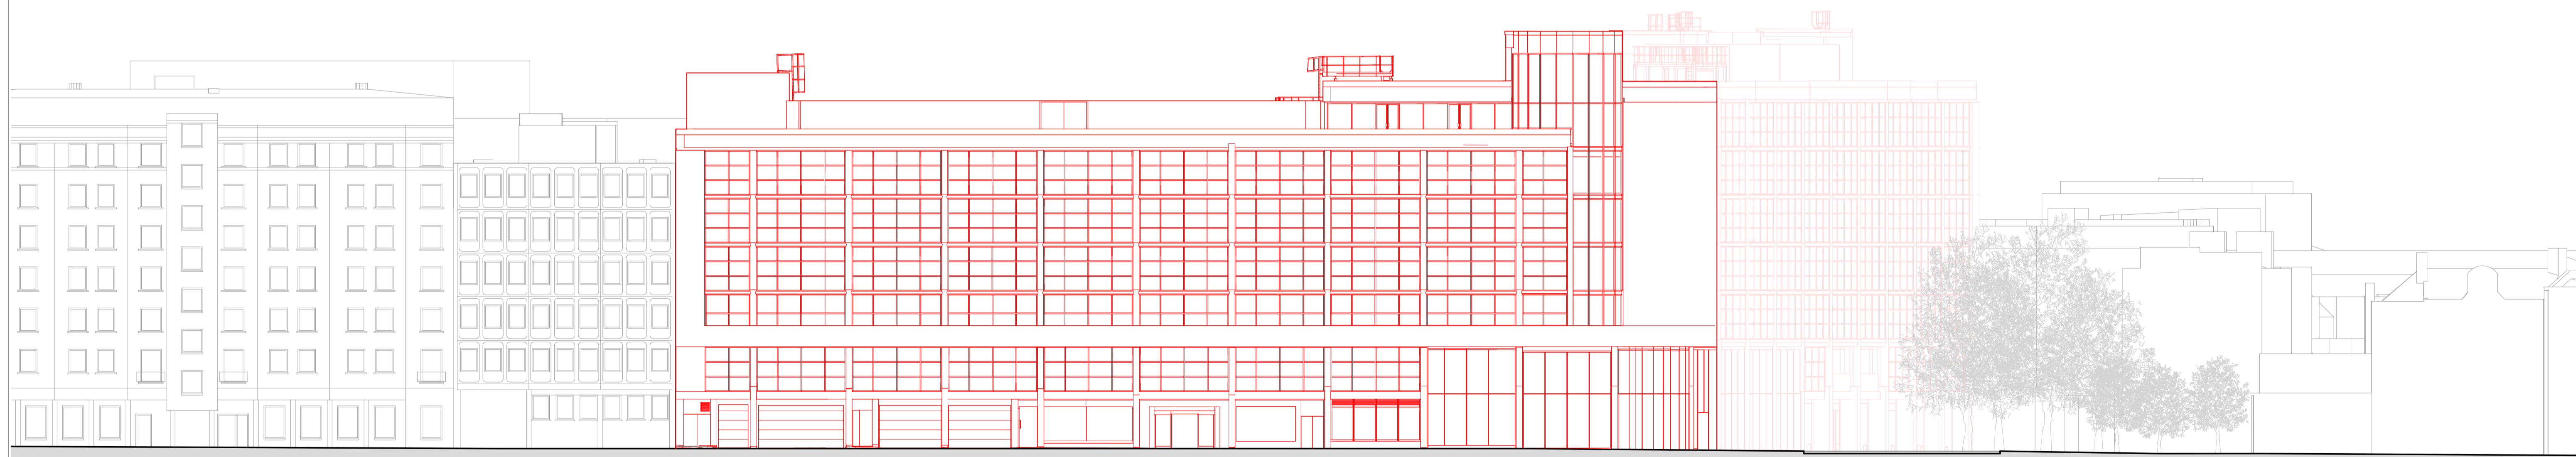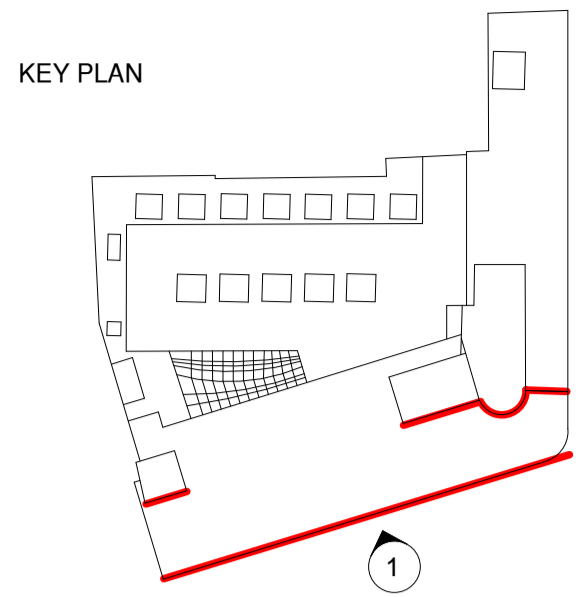


HAMPSTEAD ROAD

NOTES FOR ALL DRAWINGS:
 This drawing is to be read in conjunction with the contract documents, including but not limited to all other drawings, specifications and schedules. This drawing shows the design intent only. This is not a fabrication drawing. Do not scale from this drawing. All setting out dimensions shown are to be checked and verified by the contractor on site. All dimensions and levels are subject to a site survey. Any discrepancies found in this drawing are to be reported to the Architect immediately. Any modifications to these drawings necessary to meet the performance criteria of the specification shall be agreed in writing with the Architect and issued for approval. Please refer to structural engineer's drawings, specifications and schedules for all structural design, sizes and performance criteria. © Marks Barfield Architects 2017

Rev	Date	by	Description

Key
 Proposed extent of facade strip out*
*Refer to existing plans for proposed extent of demolition.


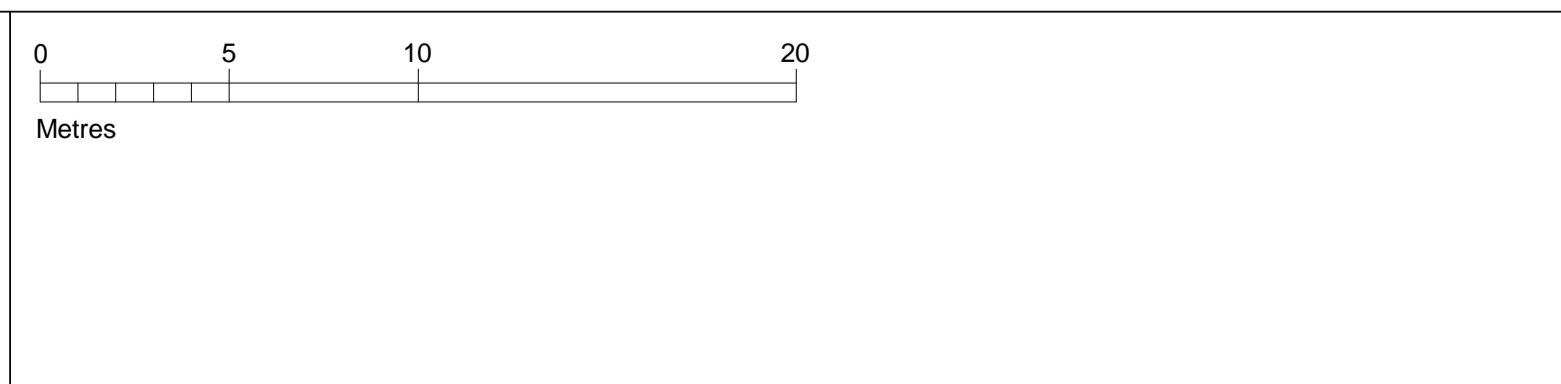


Client
Lazari Investments Limited
 Greater London House
 Hampstead Road
 London NW1 7QX
 United Kingdom
 Tel +44 20 7388 5444
 Fax +44 20 7388 6557

Architect
marks barfield architects
 50 Bromells Road
 London SW4 0BG
 United Kingdom
 Tel +44 20 7501 0180
 Fax +44 20 7498 7103

Stephenson House				
Drawing Title Existing South Elevation (Drummond Street)				
Job no 601	Scale (@ A1) 1 : 200	Drawing No A-0131-PL	Revision	Status Planning
Date 13/06/17	Checked YB			

KEY PLAN

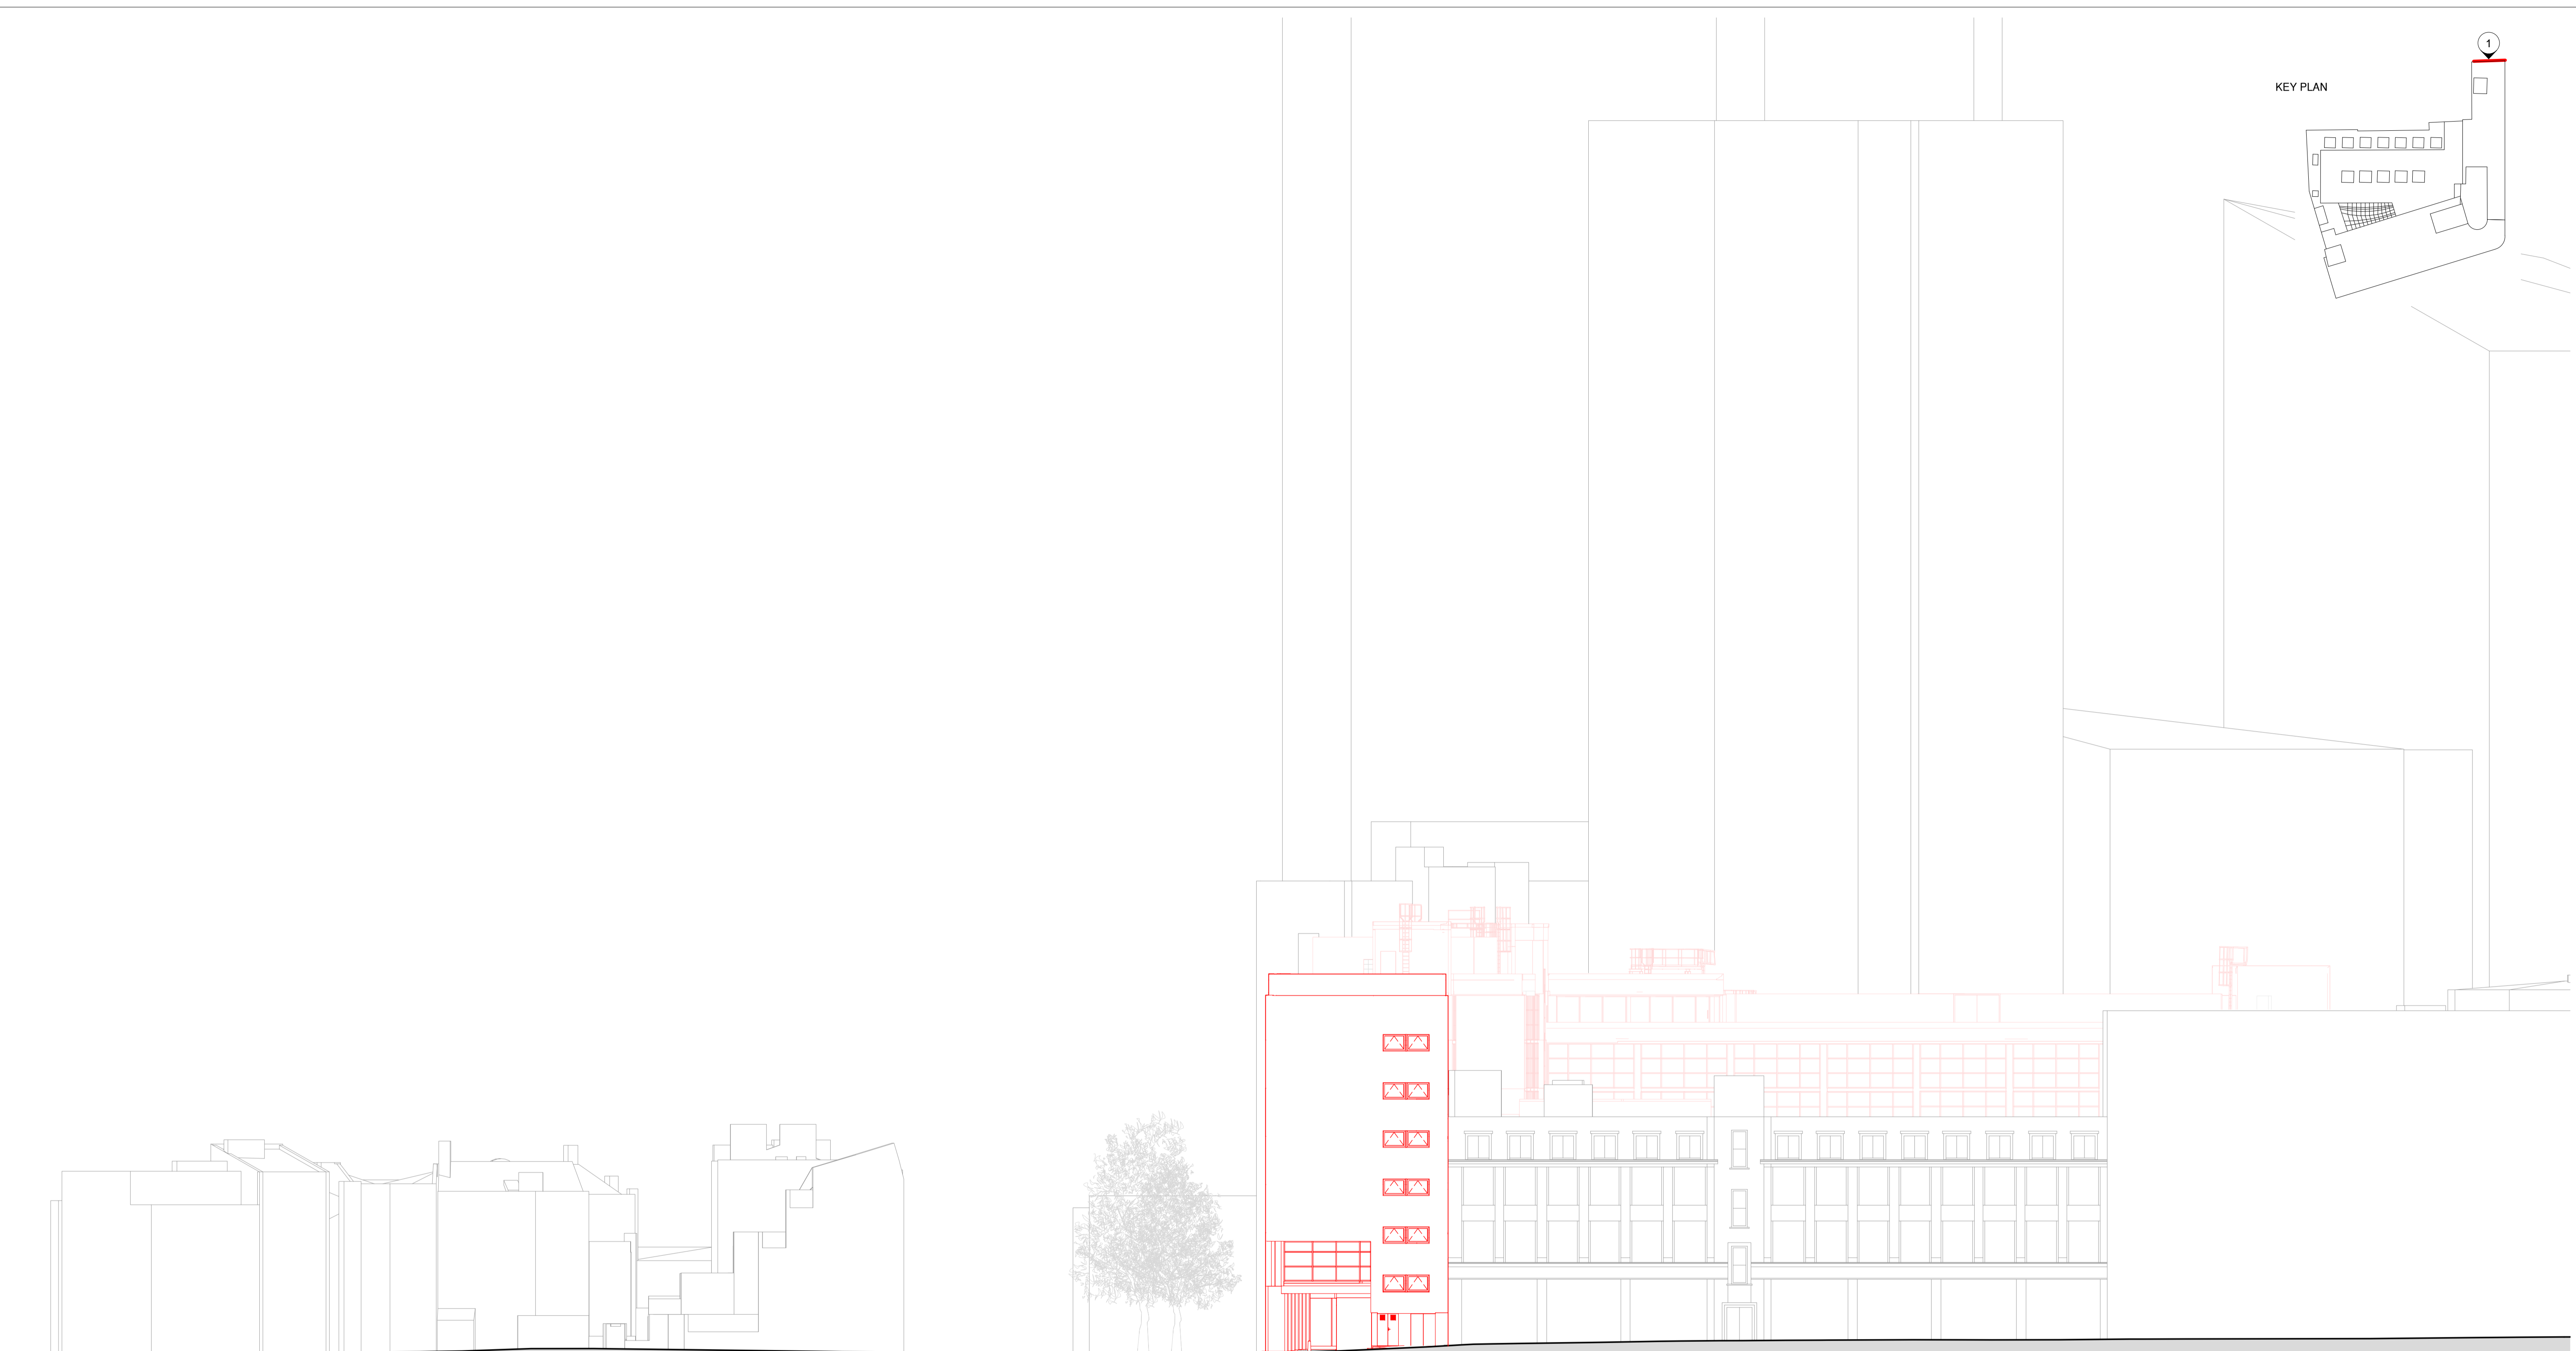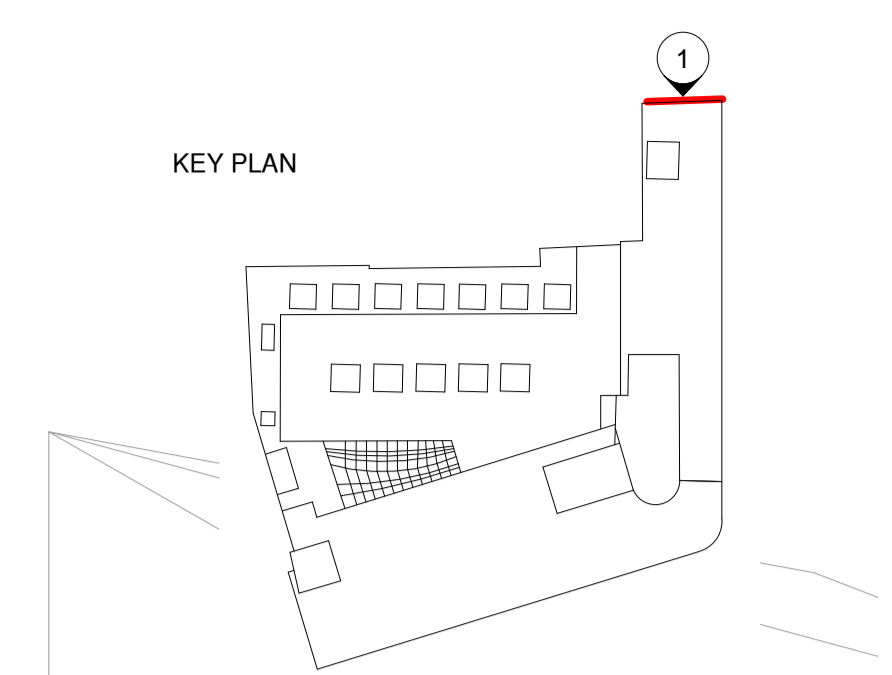


HAMPSTEAD ROAD

NOTES FOR ALL DRAWINGS:
 This drawing is to be read in conjunction with the contract documents, including but not limited to all other drawings, specifications and schedules. This drawing shows the design intent only. This is not a fabrication drawing. Do not scale from this drawing. All setting out dimensions shown are to be checked and verified by the contractor on site. All dimensions and levels are subject to a site survey. Any discrepancies found in this drawing are to be reported to the Architect immediately. Any modifications to these drawings necessary to meet the performance criteria of the specification shall be agreed in writing with the Architect and issued for approval. Please refer to structural engineer's drawings, specifications and schedules for all structural design, sizes and performance criteria. © Marks Barfield Architects 2017

Rev	Date	by	Description


Key
Proposed extent of facade strip out*
*Refer to existing plans for proposed extent of demolition.

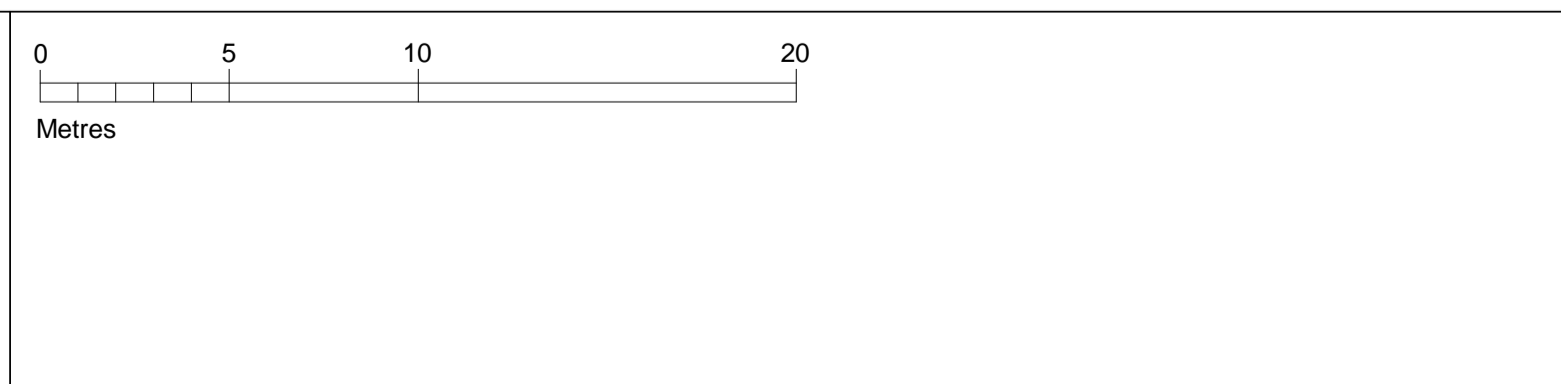

Client
Lazari Investments Limited
 Greater London House
 Hampstead Road
 London NW1 7QX
 United Kingdom
 Tel +44 20 7388 5444
 Fax +44 20 7388 6557

Architect
marks barfield architects
 50 Bromells Road
 London SW4 0BG
 United Kingdom
 Tel +44 20 7501 0180
 Fax +44 20 7498 7103


Stephenson House				
Drawing Title Existing North Elevation (William Road)				
Job no 601	Scale (@ A1) 1 : 200	Drawing No A-0132-PL	Revision	Status Planning
Date 05/06/17	Checked YB			

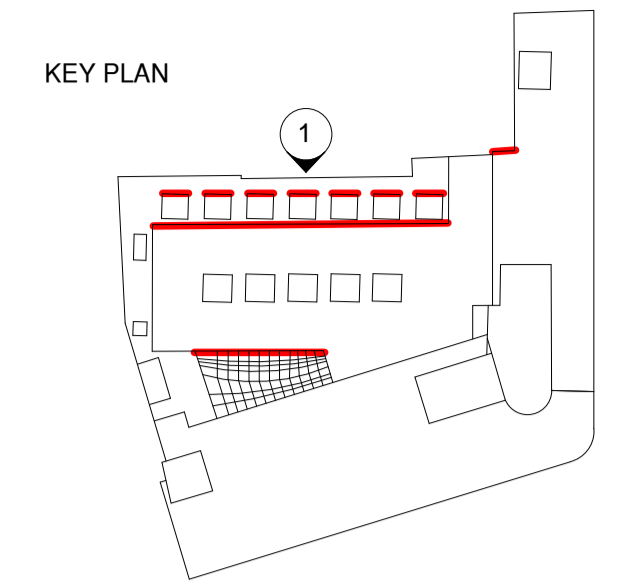

NOTES FOR ALL DRAWINGS:
 This drawing is to be read in conjunction with the contract documents, including but not limited to all other drawings, specifications and schedules. This drawing shows the design intent only. This is not a fabrication drawing. Do not scale from this drawing. All setting out dimensions shown are to be checked and verified by the contractor on site. All dimensions and levels are subject to a site survey. Any discrepancies found in this drawing are to be reported to the Architect immediately. Any modifications to these drawings necessary to meet the performance criteria of the specification shall be agreed in writing with the Architect and issued for approval. Please refer to structural engineer's drawings, specifications and schedules for all structural design, sizes and performance criteria. © Marks Barfield Architects 2017

Rev	Date	by	Description



Key
Proposed extent of facade strip out*
*Refer to existing plans for proposed extent of demolition.

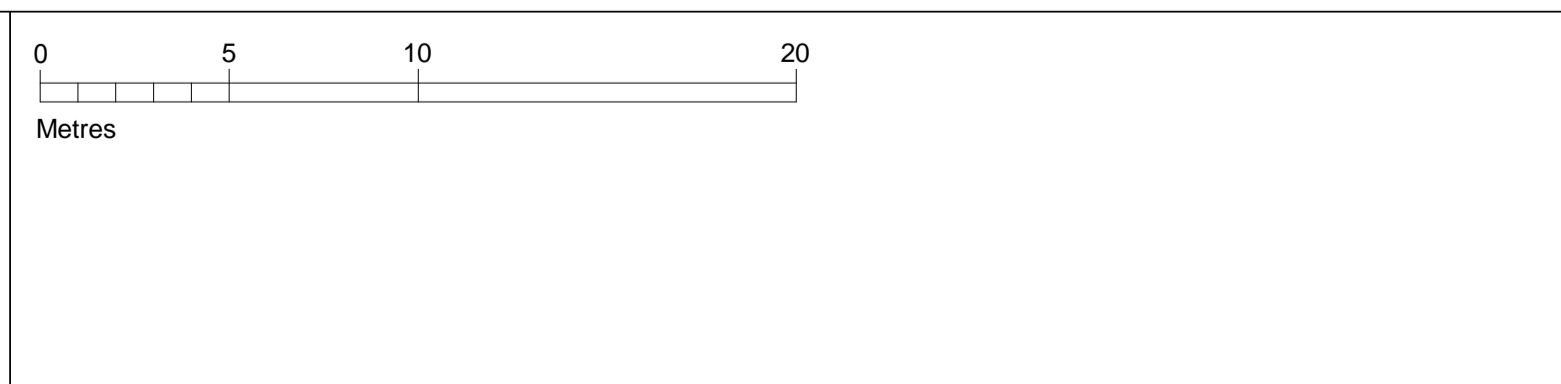

Client
Lazari Investments Limited
 Greater London House
 Hampstead Road
 London NW1 7QX
 United Kingdom
 Tel +44 20 7388 5444
 Fax +44 20 7388 6557

Architect
marks barfield architects
 50 Bromells Road
 London SW4 0BG
 United Kingdom
 Tel +44 20 7501 0180
 Fax +44 20 7498 7103

Stephenson House				
Drawing Title Existing North Elevation 1				
Job no 601	Scale (@ A1) 1 : 200	Drawing No A-0133-PL	Revision	Status Planning
Date 13/06/17	Checked YB			

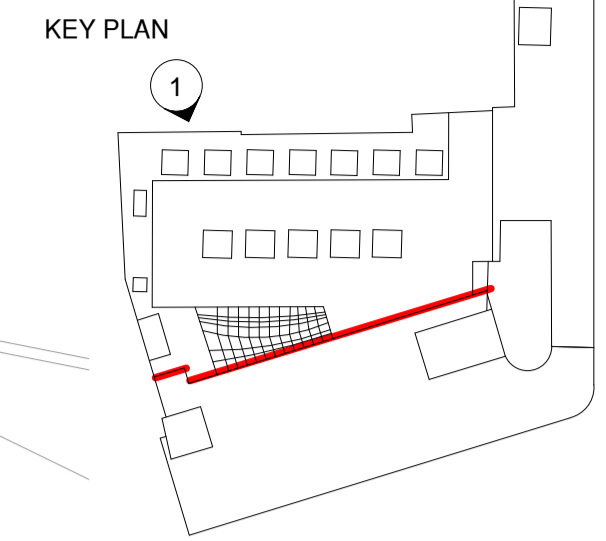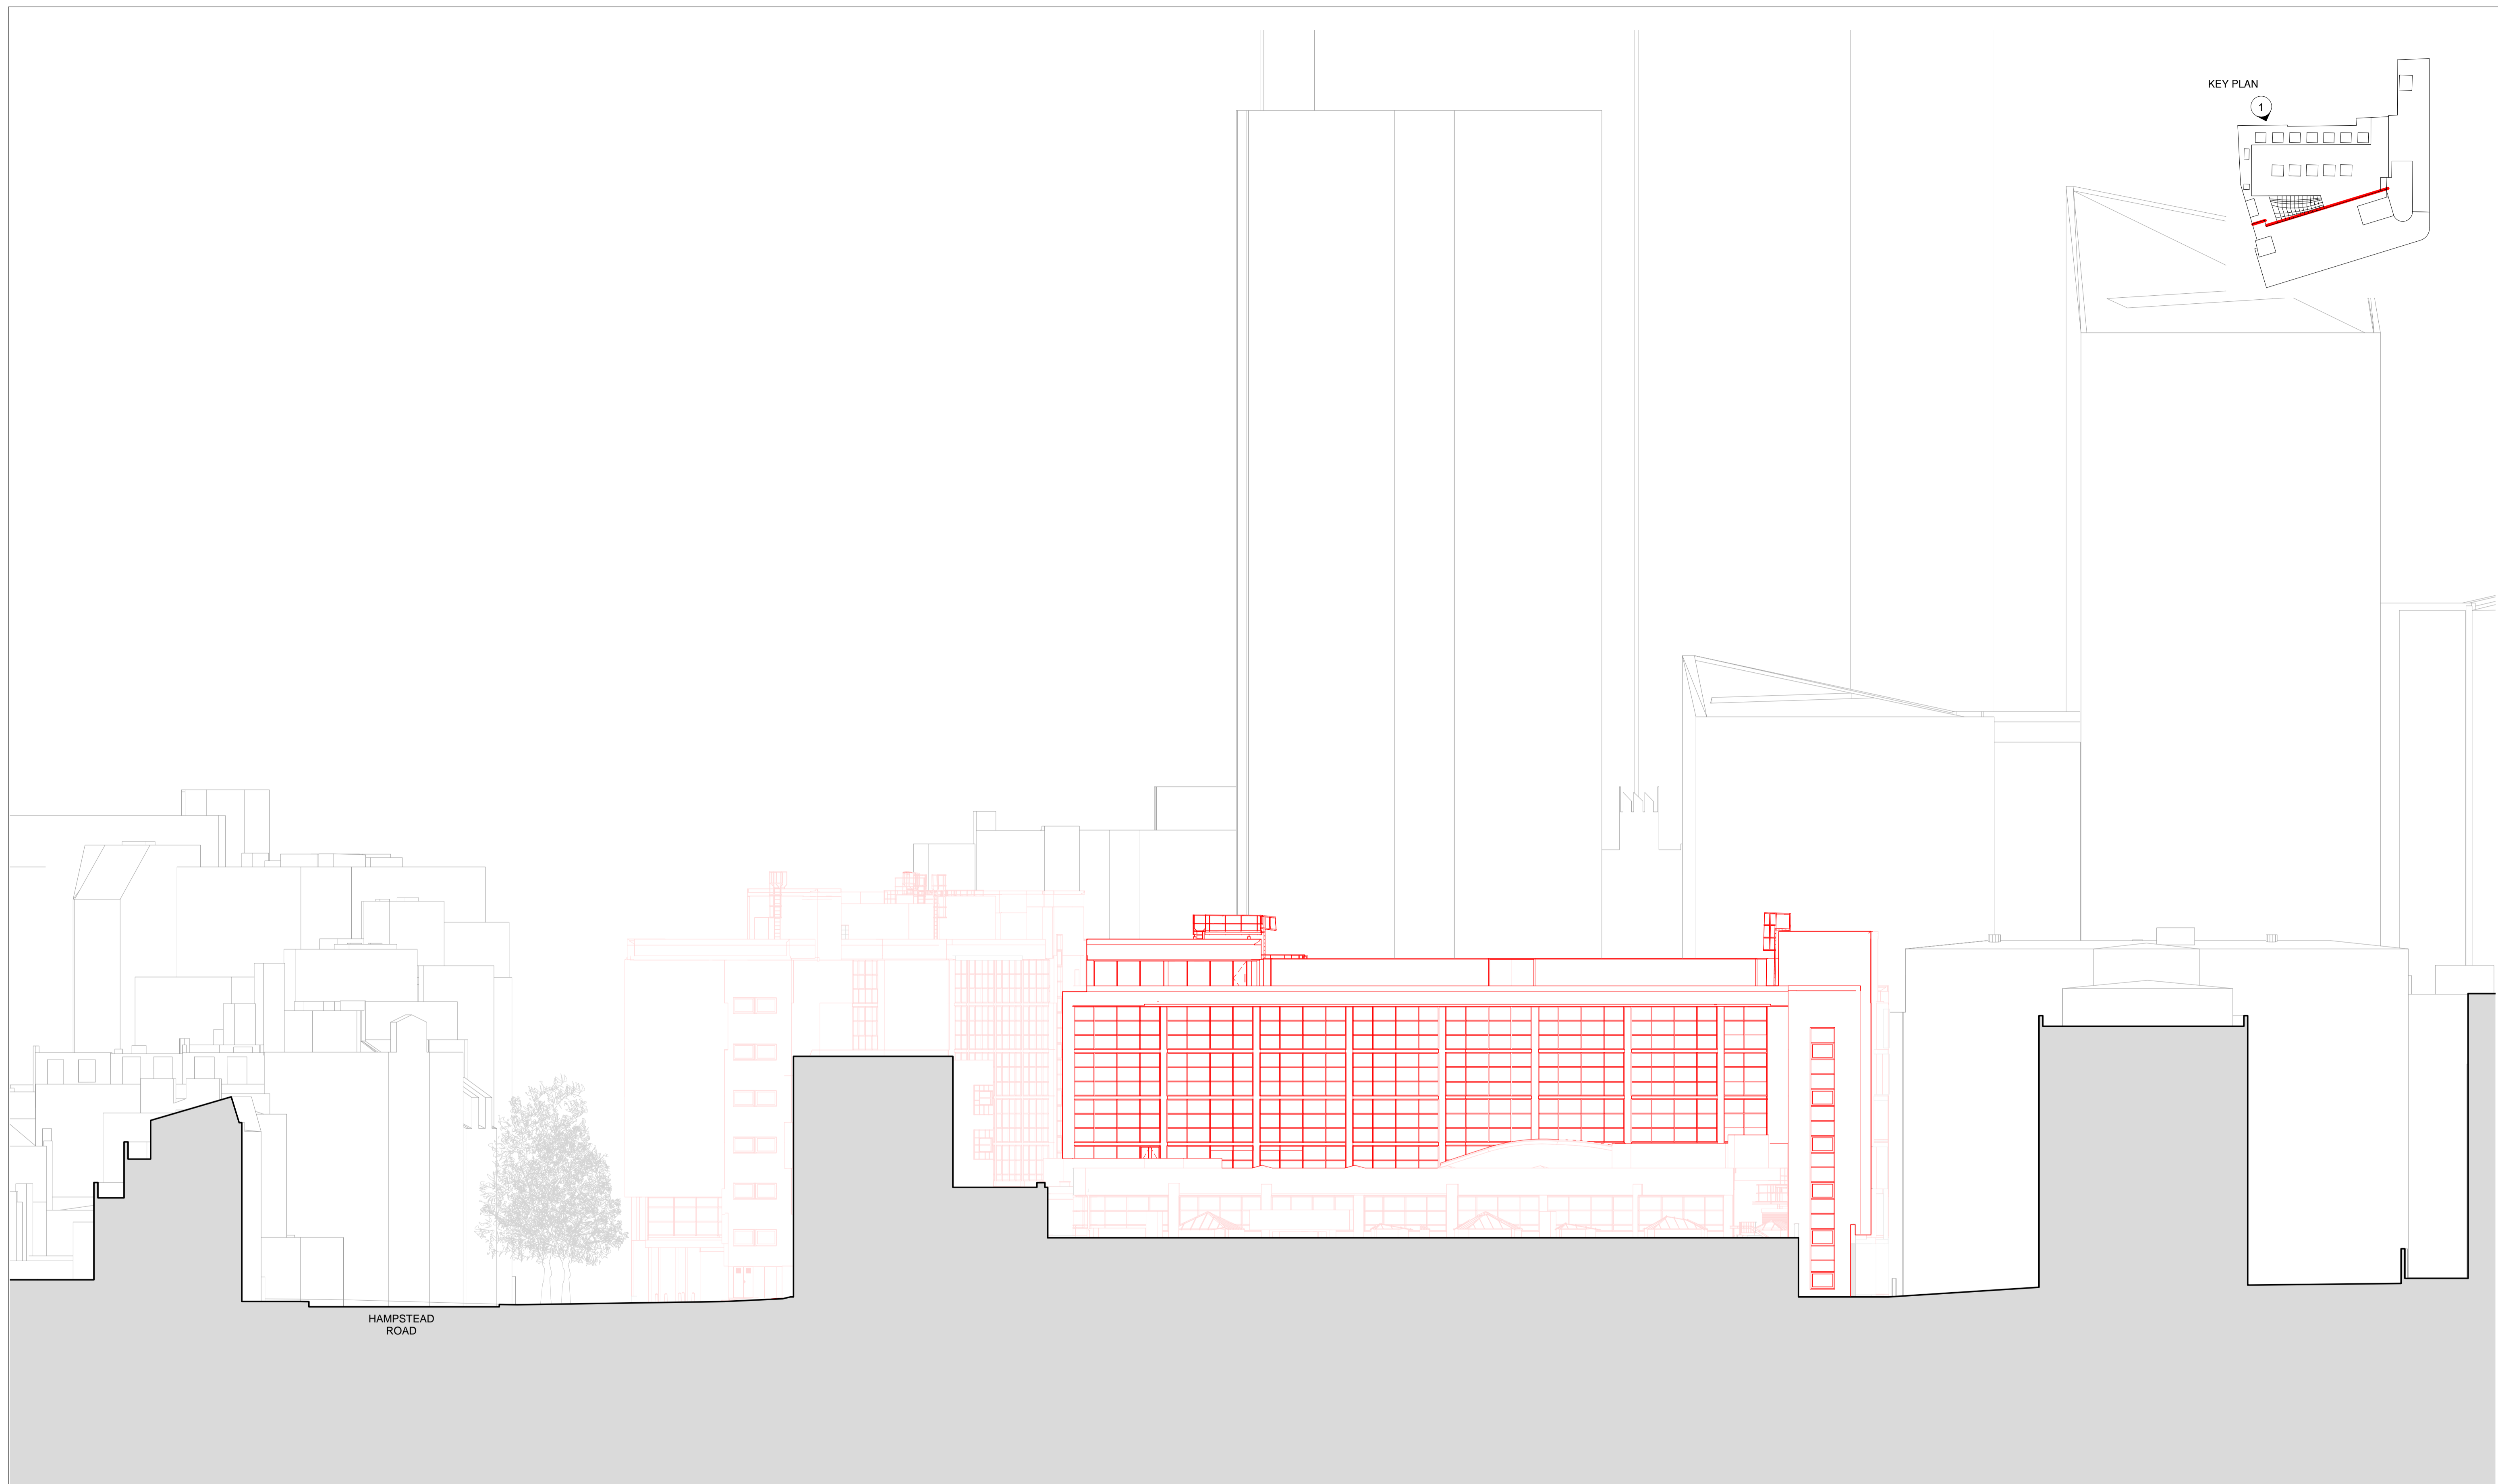


HAMPSTEAD ROAD

NOTES FOR ALL DRAWINGS:
 This drawing is to be read in conjunction with the contract documents, including but not limited to all other drawings, specifications and schedules. This drawing shows the design intent only. This is not a fabrication drawing. Do not scale from this drawing. All setting out dimensions shown are to be checked and verified by the contractor on site. All dimensions and levels are subject to a site survey. Any discrepancies found in this drawing are to be reported to the Architect immediately. Any modifications to these drawings necessary to meet the performance criteria of the specification shall be agreed in writing with the Architect and issued for approval. Please refer to structural engineer's drawings, specifications and schedules for all structural design, sizes and performance criteria. © Marks Barfield Architects 2017

Rev	Date	by	Description

Key
Proposed extent of facade strip out*
*Refer to existing plans for proposed extent of demolition.


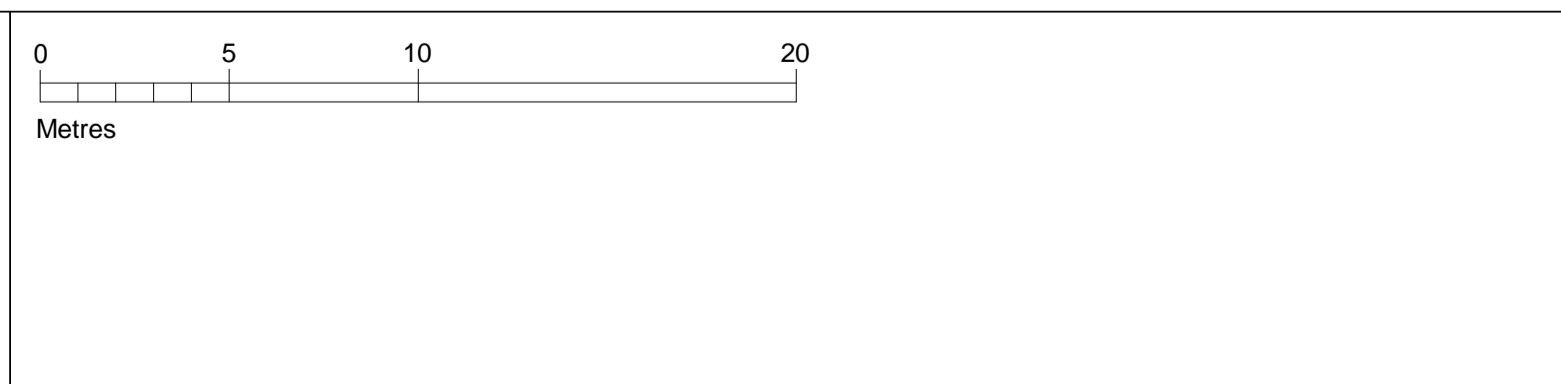


Client
Lazari Investments Limited
 Greater London House
 Hampstead Road
 London NW1 7QX
 United Kingdom
 Tel +44 20 7388 5444
 Fax +44 20 7388 6557

Architect
marks barfield architects
 50 Bromells Road
 London SW4 0BG
 United Kingdom
 Tel +44 20 7501 0180
 Fax +44 20 7498 7103

Stephenson House				
Drawing Title Existing North Elevation 2				
Job no 601	Scale (@ A1) 1 : 200	Drawing No A-0134-PL	Revision	Status Planning
Date 08/06/17	Checked YB			


KEY PLAN

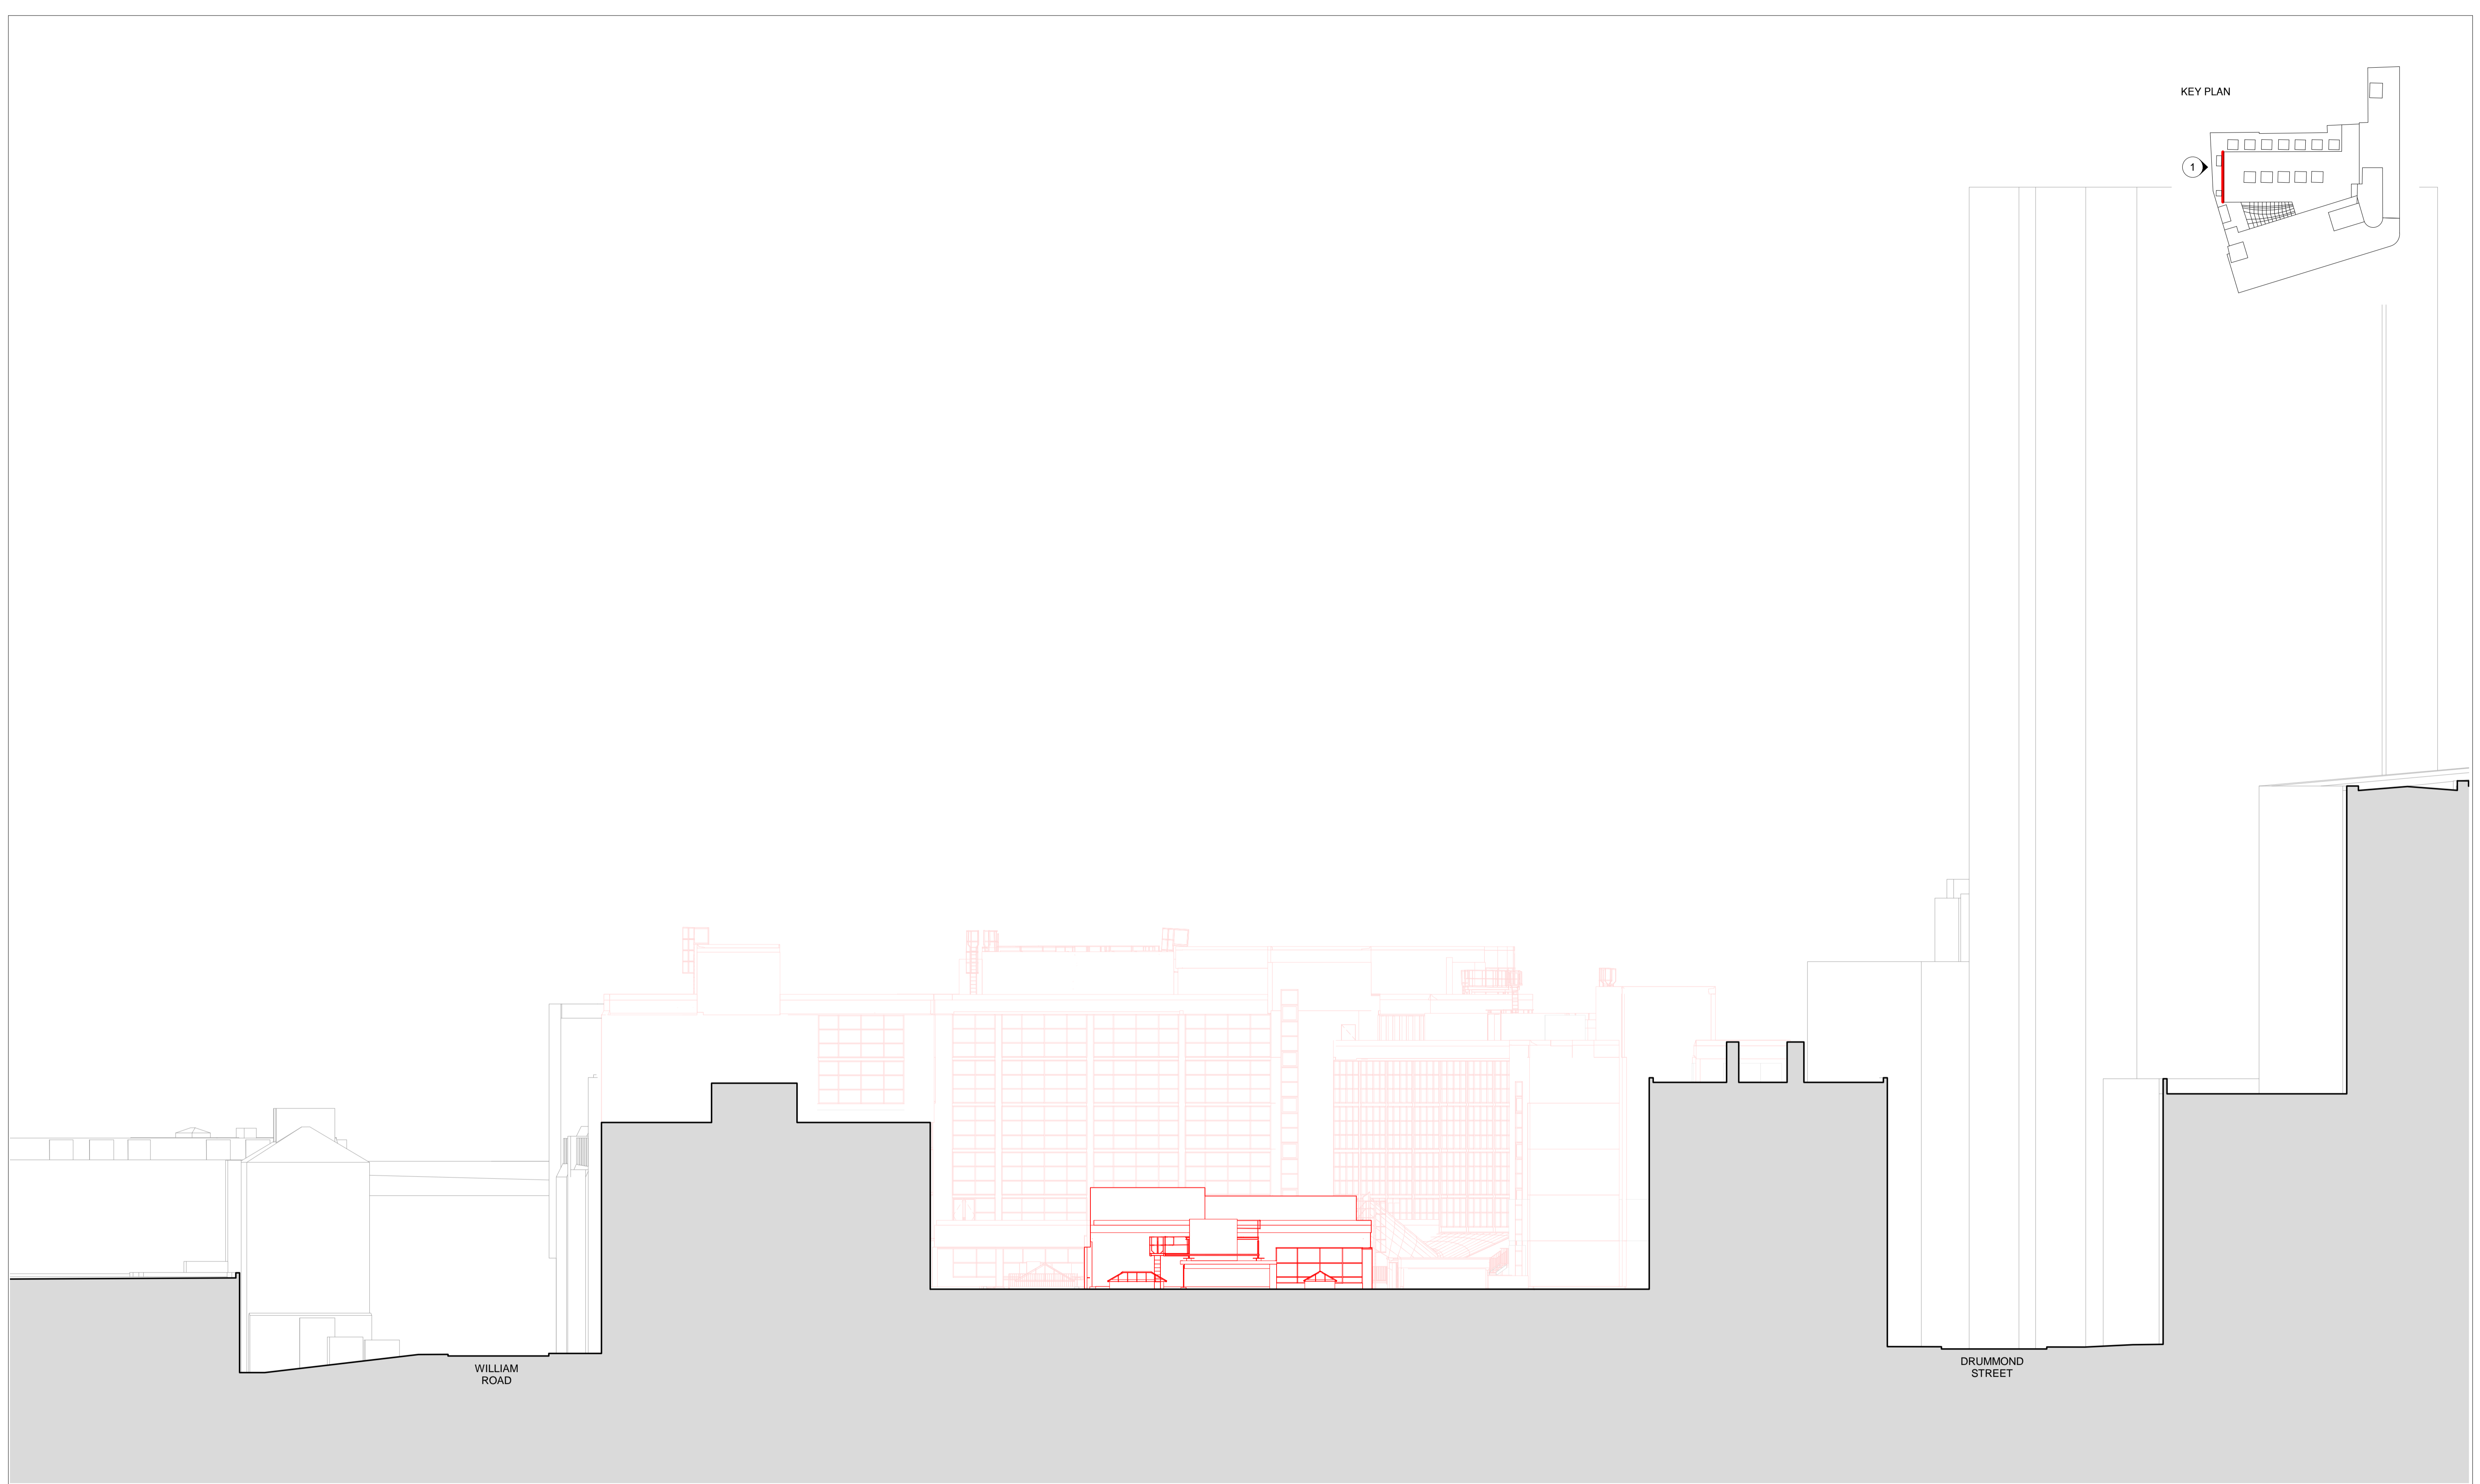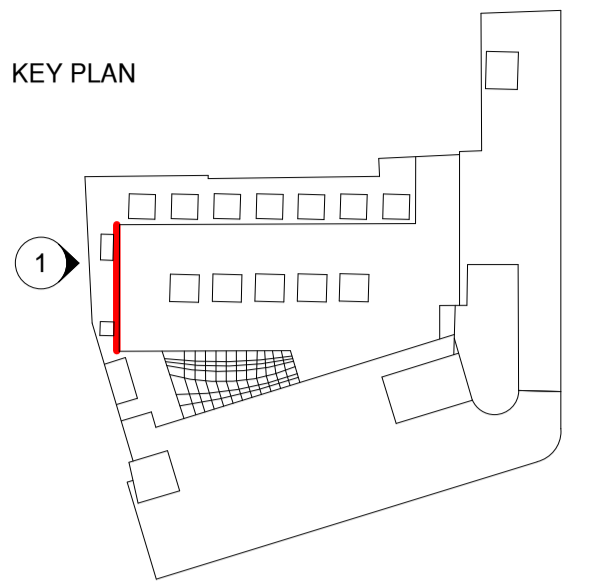

NOTES FOR ALL DRAWINGS:
 This drawing is to be read in conjunction with the contract documents, including but not limited to all other drawings, specifications and schedules. This drawing shows the design intent only. This is not a fabrication drawing. Do not scale from this drawing. All setting out dimensions shown are to be checked and verified by the contractor on site. All dimensions and levels are subject to a site survey. Any discrepancies found in this drawing are to be reported to the Architect immediately. Any modifications to these drawings necessary to meet the performance criteria of the specification shall be agreed in writing with the Architect and issued for approval. Please refer to structural engineer's drawings, specifications and schedules for all structural design, sizes and performance criteria. © Marks Barfield Architects 2017

Rev	Date	by	Description

Key
Proposed extent of facade strip out*
*Refer to existing plans for proposed extent of demolition.


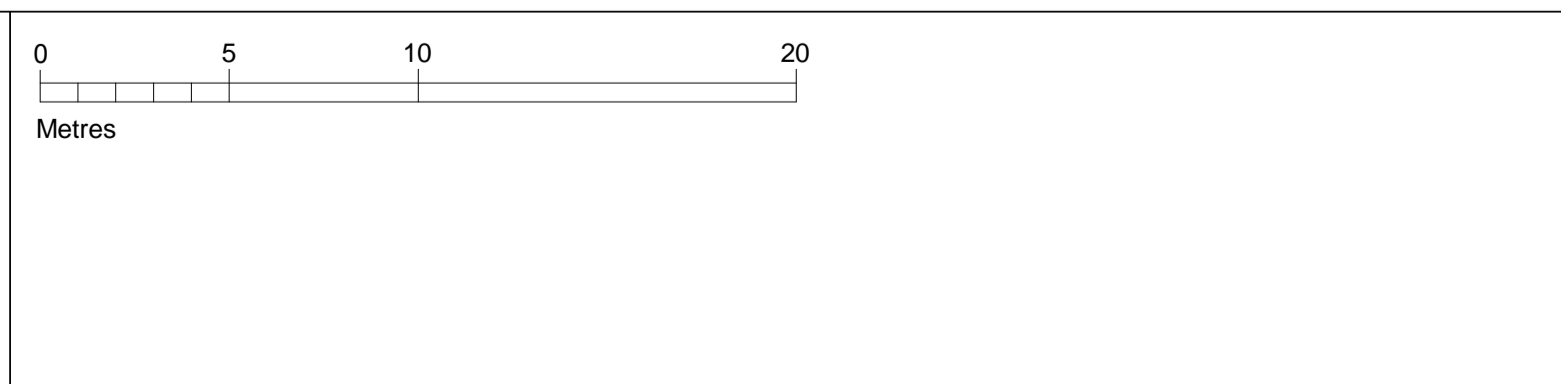


Client
Lazari Investments Limited
 Greater London House
 Hampstead Road
 London NW1 7QX
 United Kingdom
 Tel +44 20 7388 5444
 Fax +44 20 7388 6557

Architect
marks barfield architects
 50 Bromells Road
 London SW4 0BG
 United Kingdom
 Tel +44 20 7501 0180
 Fax +44 20 7498 7103


Stephenson House				
Drawing Title Existing West Elevation 1				
Job no 601	Scale (@ A1) 1 : 200	Drawing No A-0135-PL	Revision	Status Planning
Date 13/06/17	Checked YB			


KEY PLAN

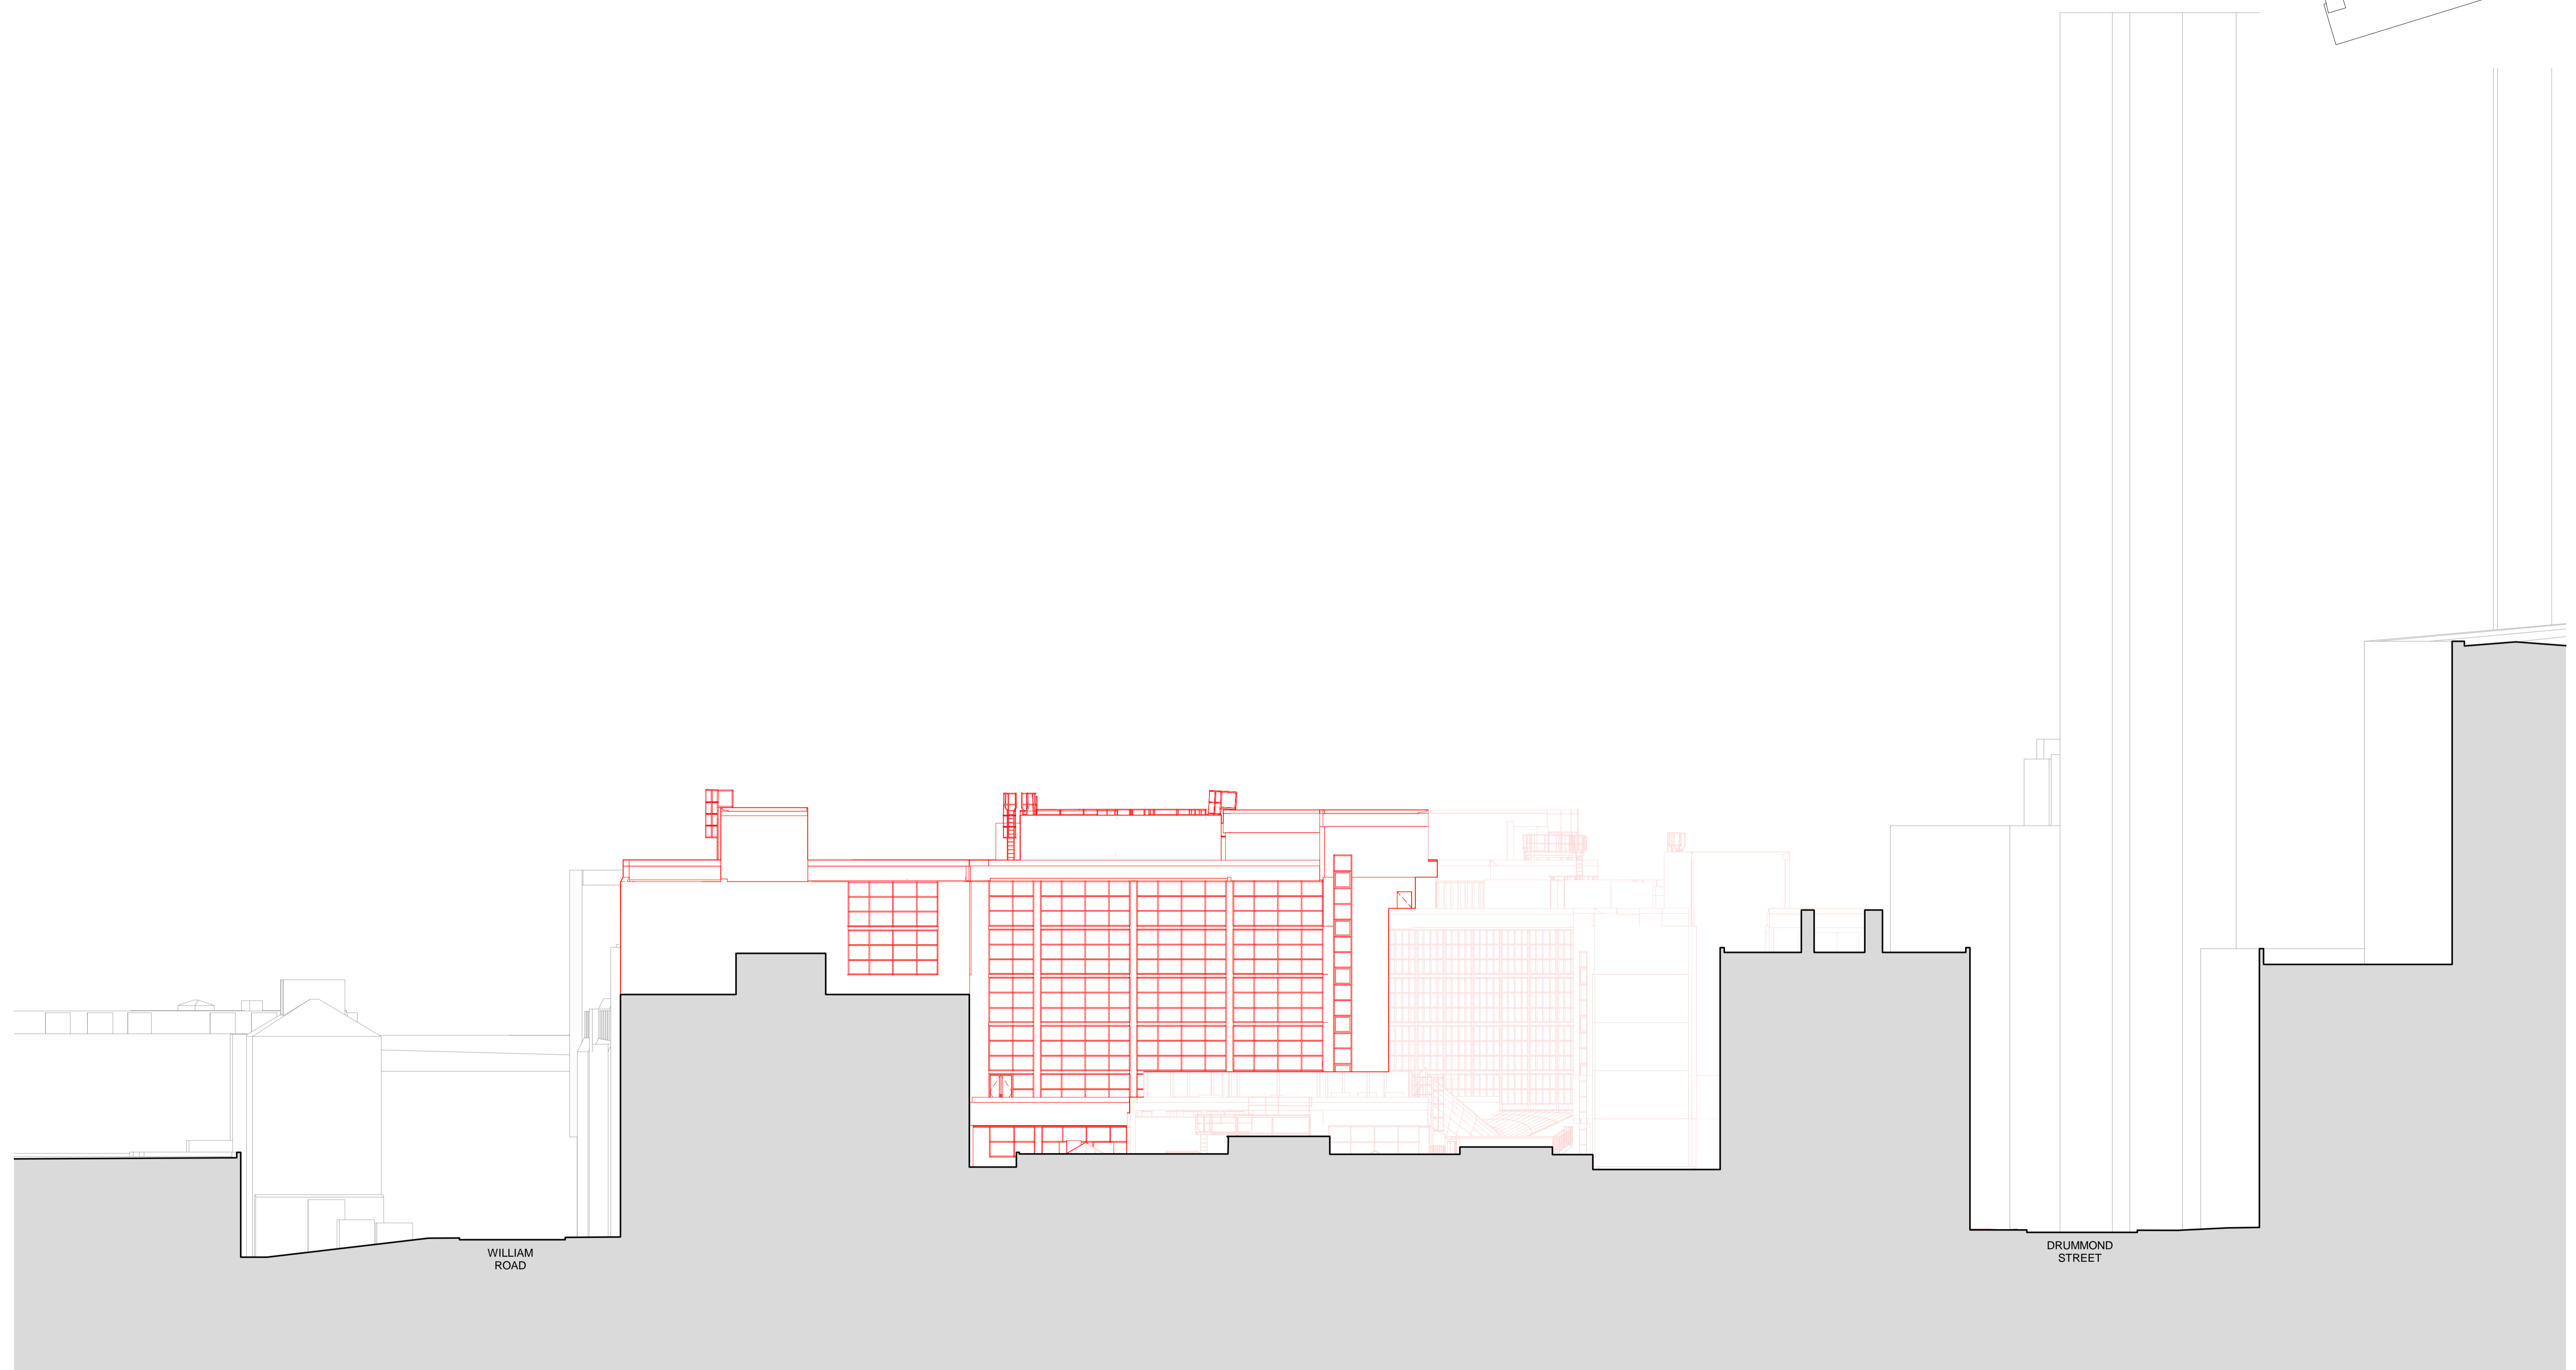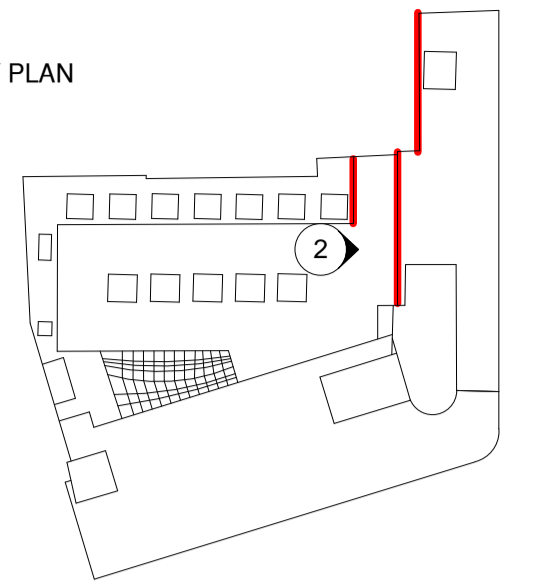

NOTES FOR ALL DRAWINGS:
 This drawing is to be read in conjunction with the contract documents, including but not limited to all other drawings, specifications and schedules. This drawing shows the design intent only. This is not a fabrication drawing. Do not scale from this drawing. All setting out dimensions shown are to be checked and verified by the contractor on site. All dimensions and levels are subject to a site survey. Any discrepancies found in this drawing are to be reported to the Architect immediately. Any modifications to these drawings necessary to meet the performance criteria of the specification shall be agreed in writing with the Architect and issued for approval. Please refer to structural engineer's drawings, specifications and schedules for all structural design, sizes and performance criteria © Marks Barfield Architects 2017

Rev	Date	by	Description

Key
 Proposed extent of facade strip out*
*Refer to existing plans for proposed extent of demolition.

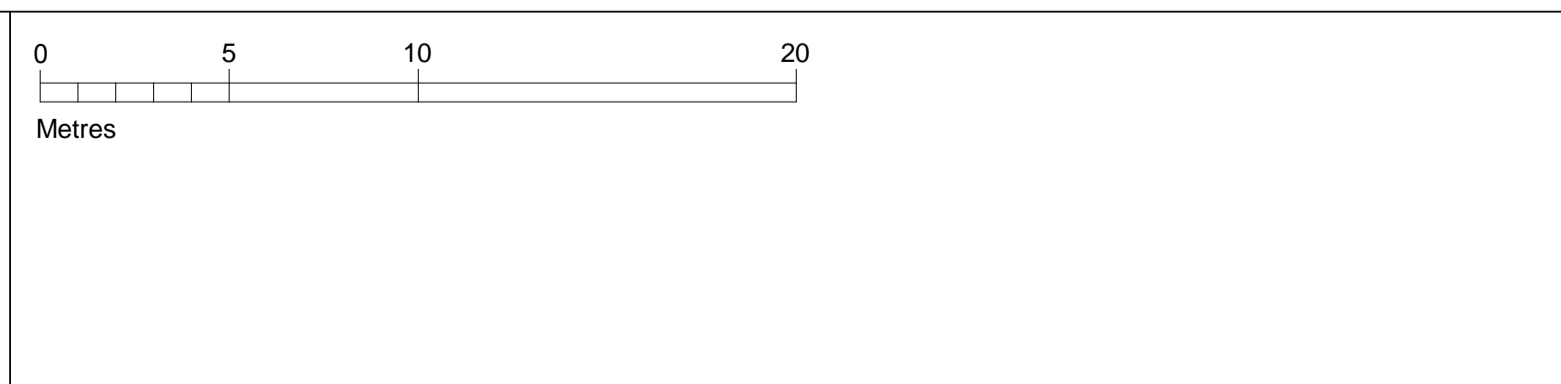

Client
 Lazari Investments Limited
 Greater London House
 Hampstead Road
 London NW1 7QX
 United Kingdom
 Tel +44 20 7388 5444
 Fax +44 20 7388 6557

Architect
 marks barfield architects
 50 Bromells Road
 London SW4 0BG
 United Kingdom
 Tel +44 20 7501 0180
 Fax +44 20 7498 7103

Stephenson House				
Drawing Title Existing West Elevation 2				
Job no 601	Scale (@ A1) 1 : 200	Drawing No A-0136-PL	Revision	Status Planning
Date 08/06/17	Checked YB			