

FRONT ELEVATION

REAR ELEVATION

SECTION A-A.

192/110/11/32/22133

NOTES

REVISIONS

No.	Date	Description

TREVOR BANCHERO ASSOCIATES

The Studio, 10b Elizabeth Mews London NW3 4TL

Chartered Architects

Telephone 01-586-1099

TITLE
ELEVATIONS & SECTIONS


Scale: 1:50 Date: 20 JAN 76

JOB
PROPOSED CONVERSION
192 REGENTS PARK ROAD
N.W.1.


Job no. Drawing no.
7511 6

CLIENT
HOUSING DEPARTMENT
LONDON BOROUGH OF CAMDEN


P. A. Banchero.

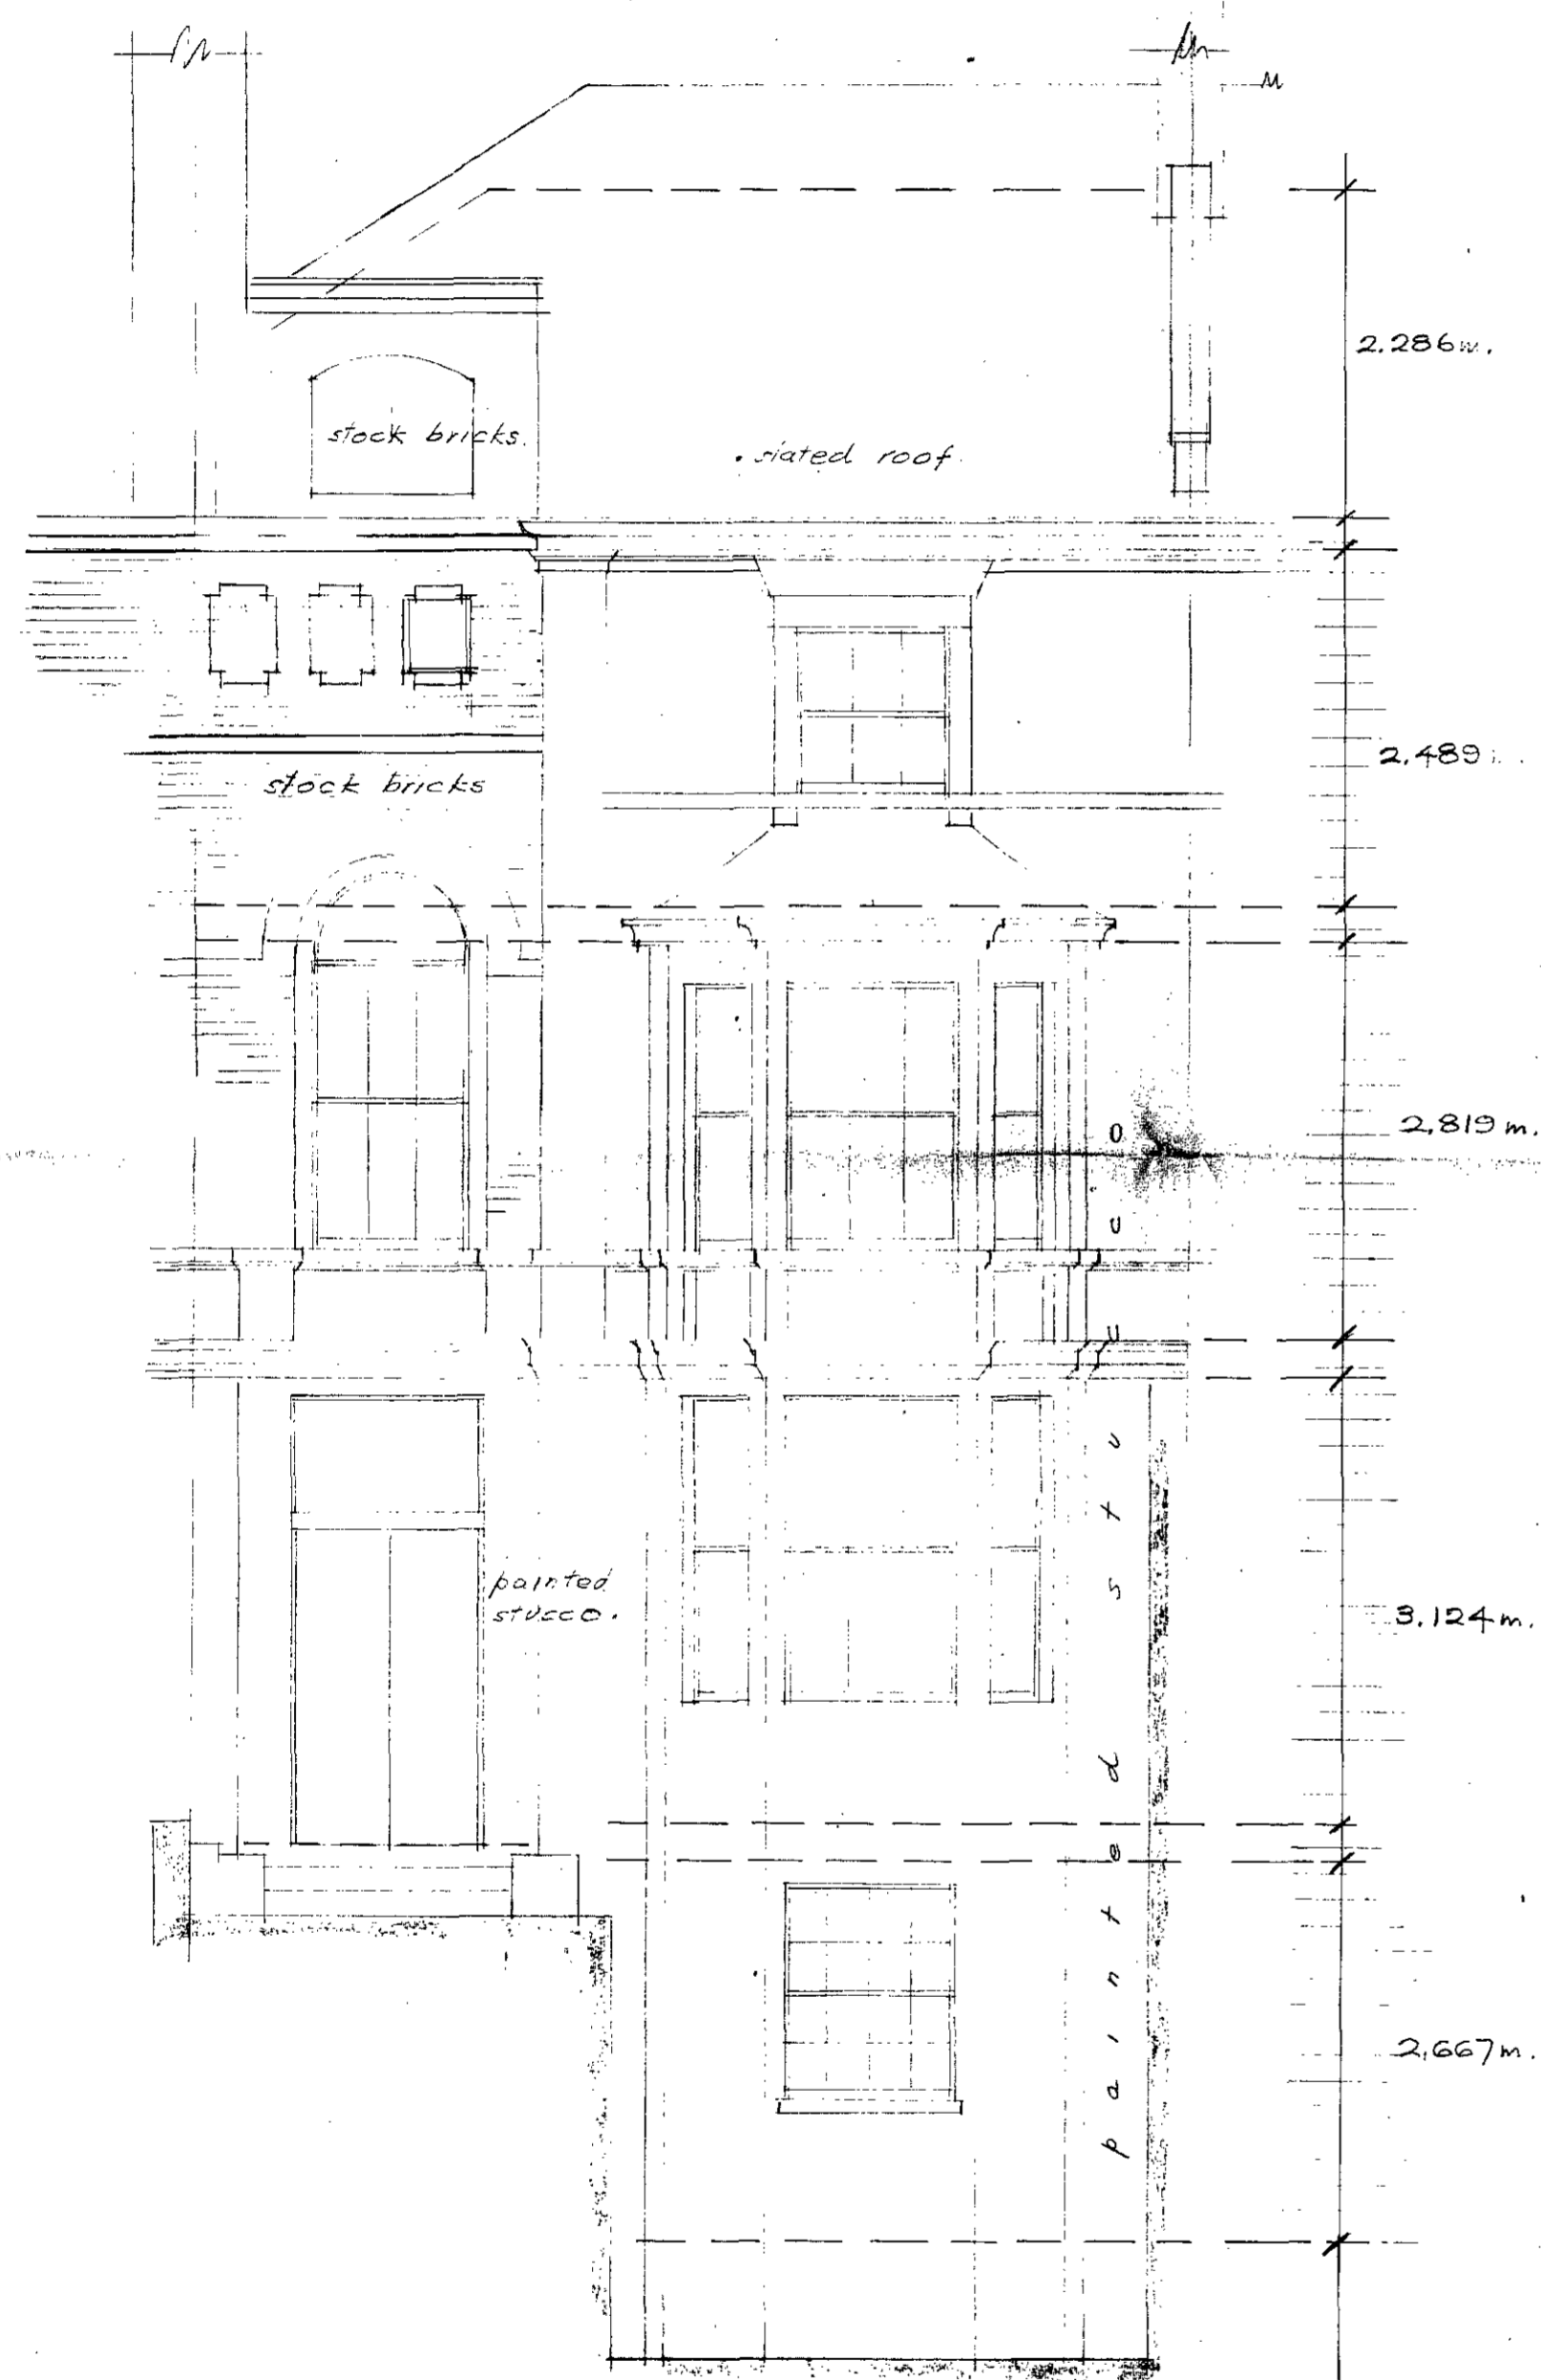

FRONT ELEVATION.

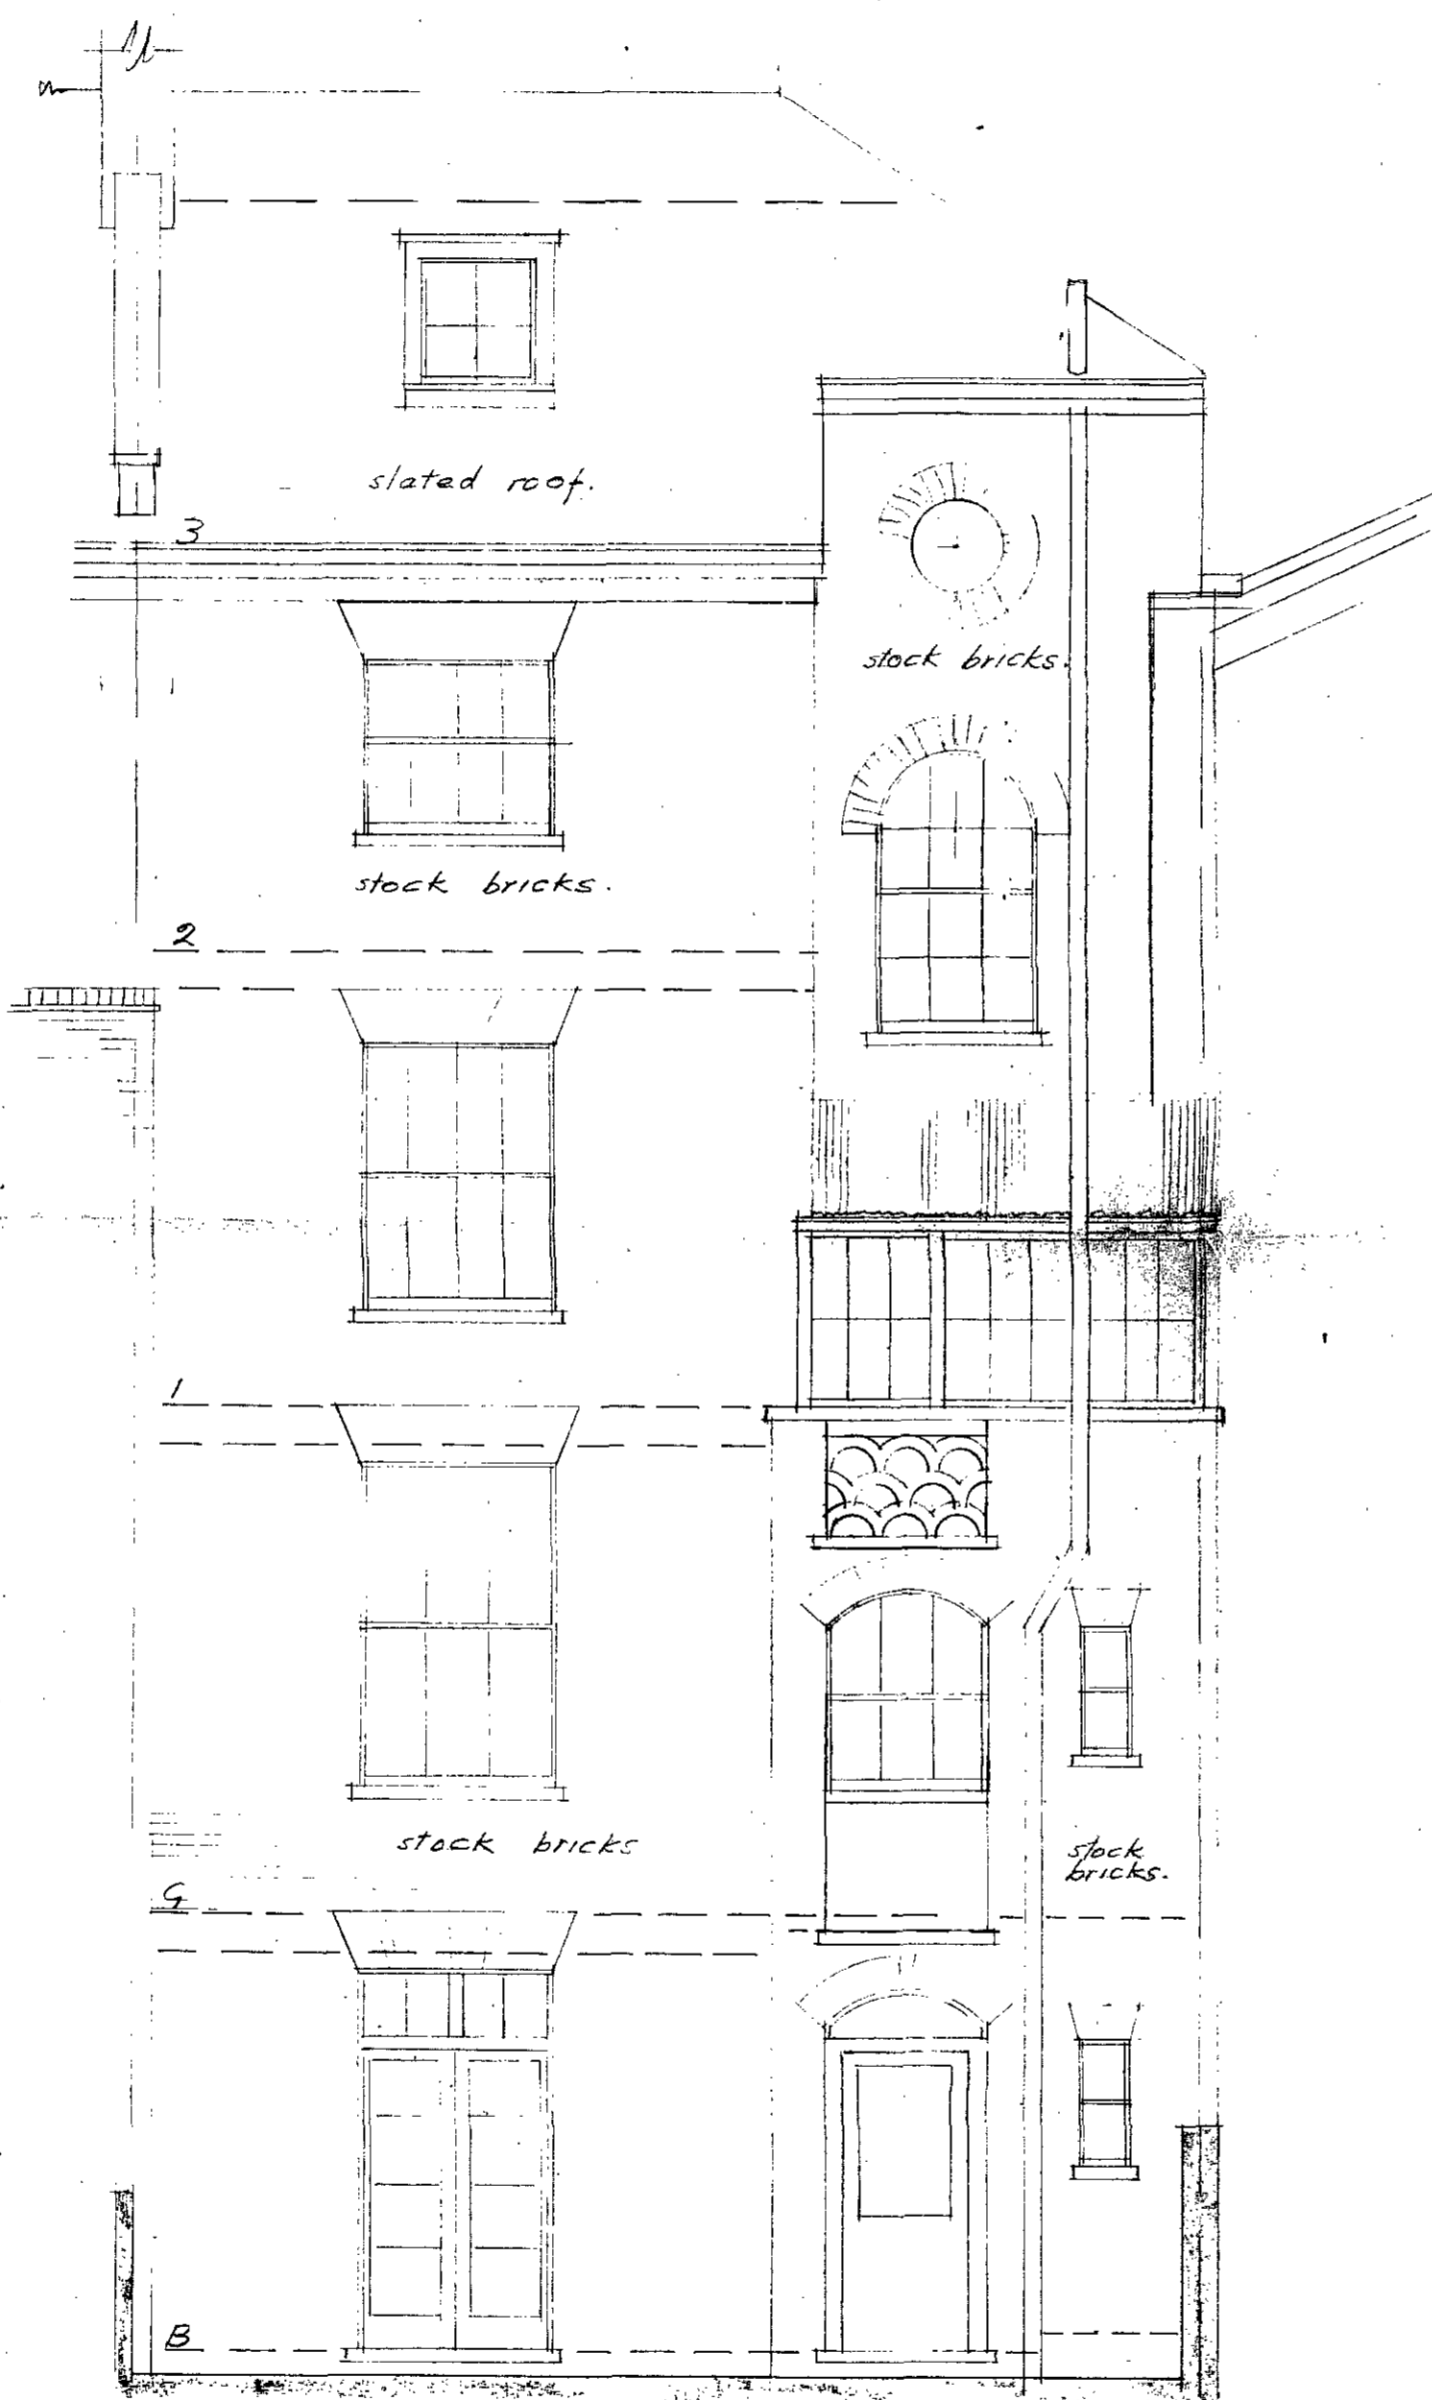

REAR ELEVATION.

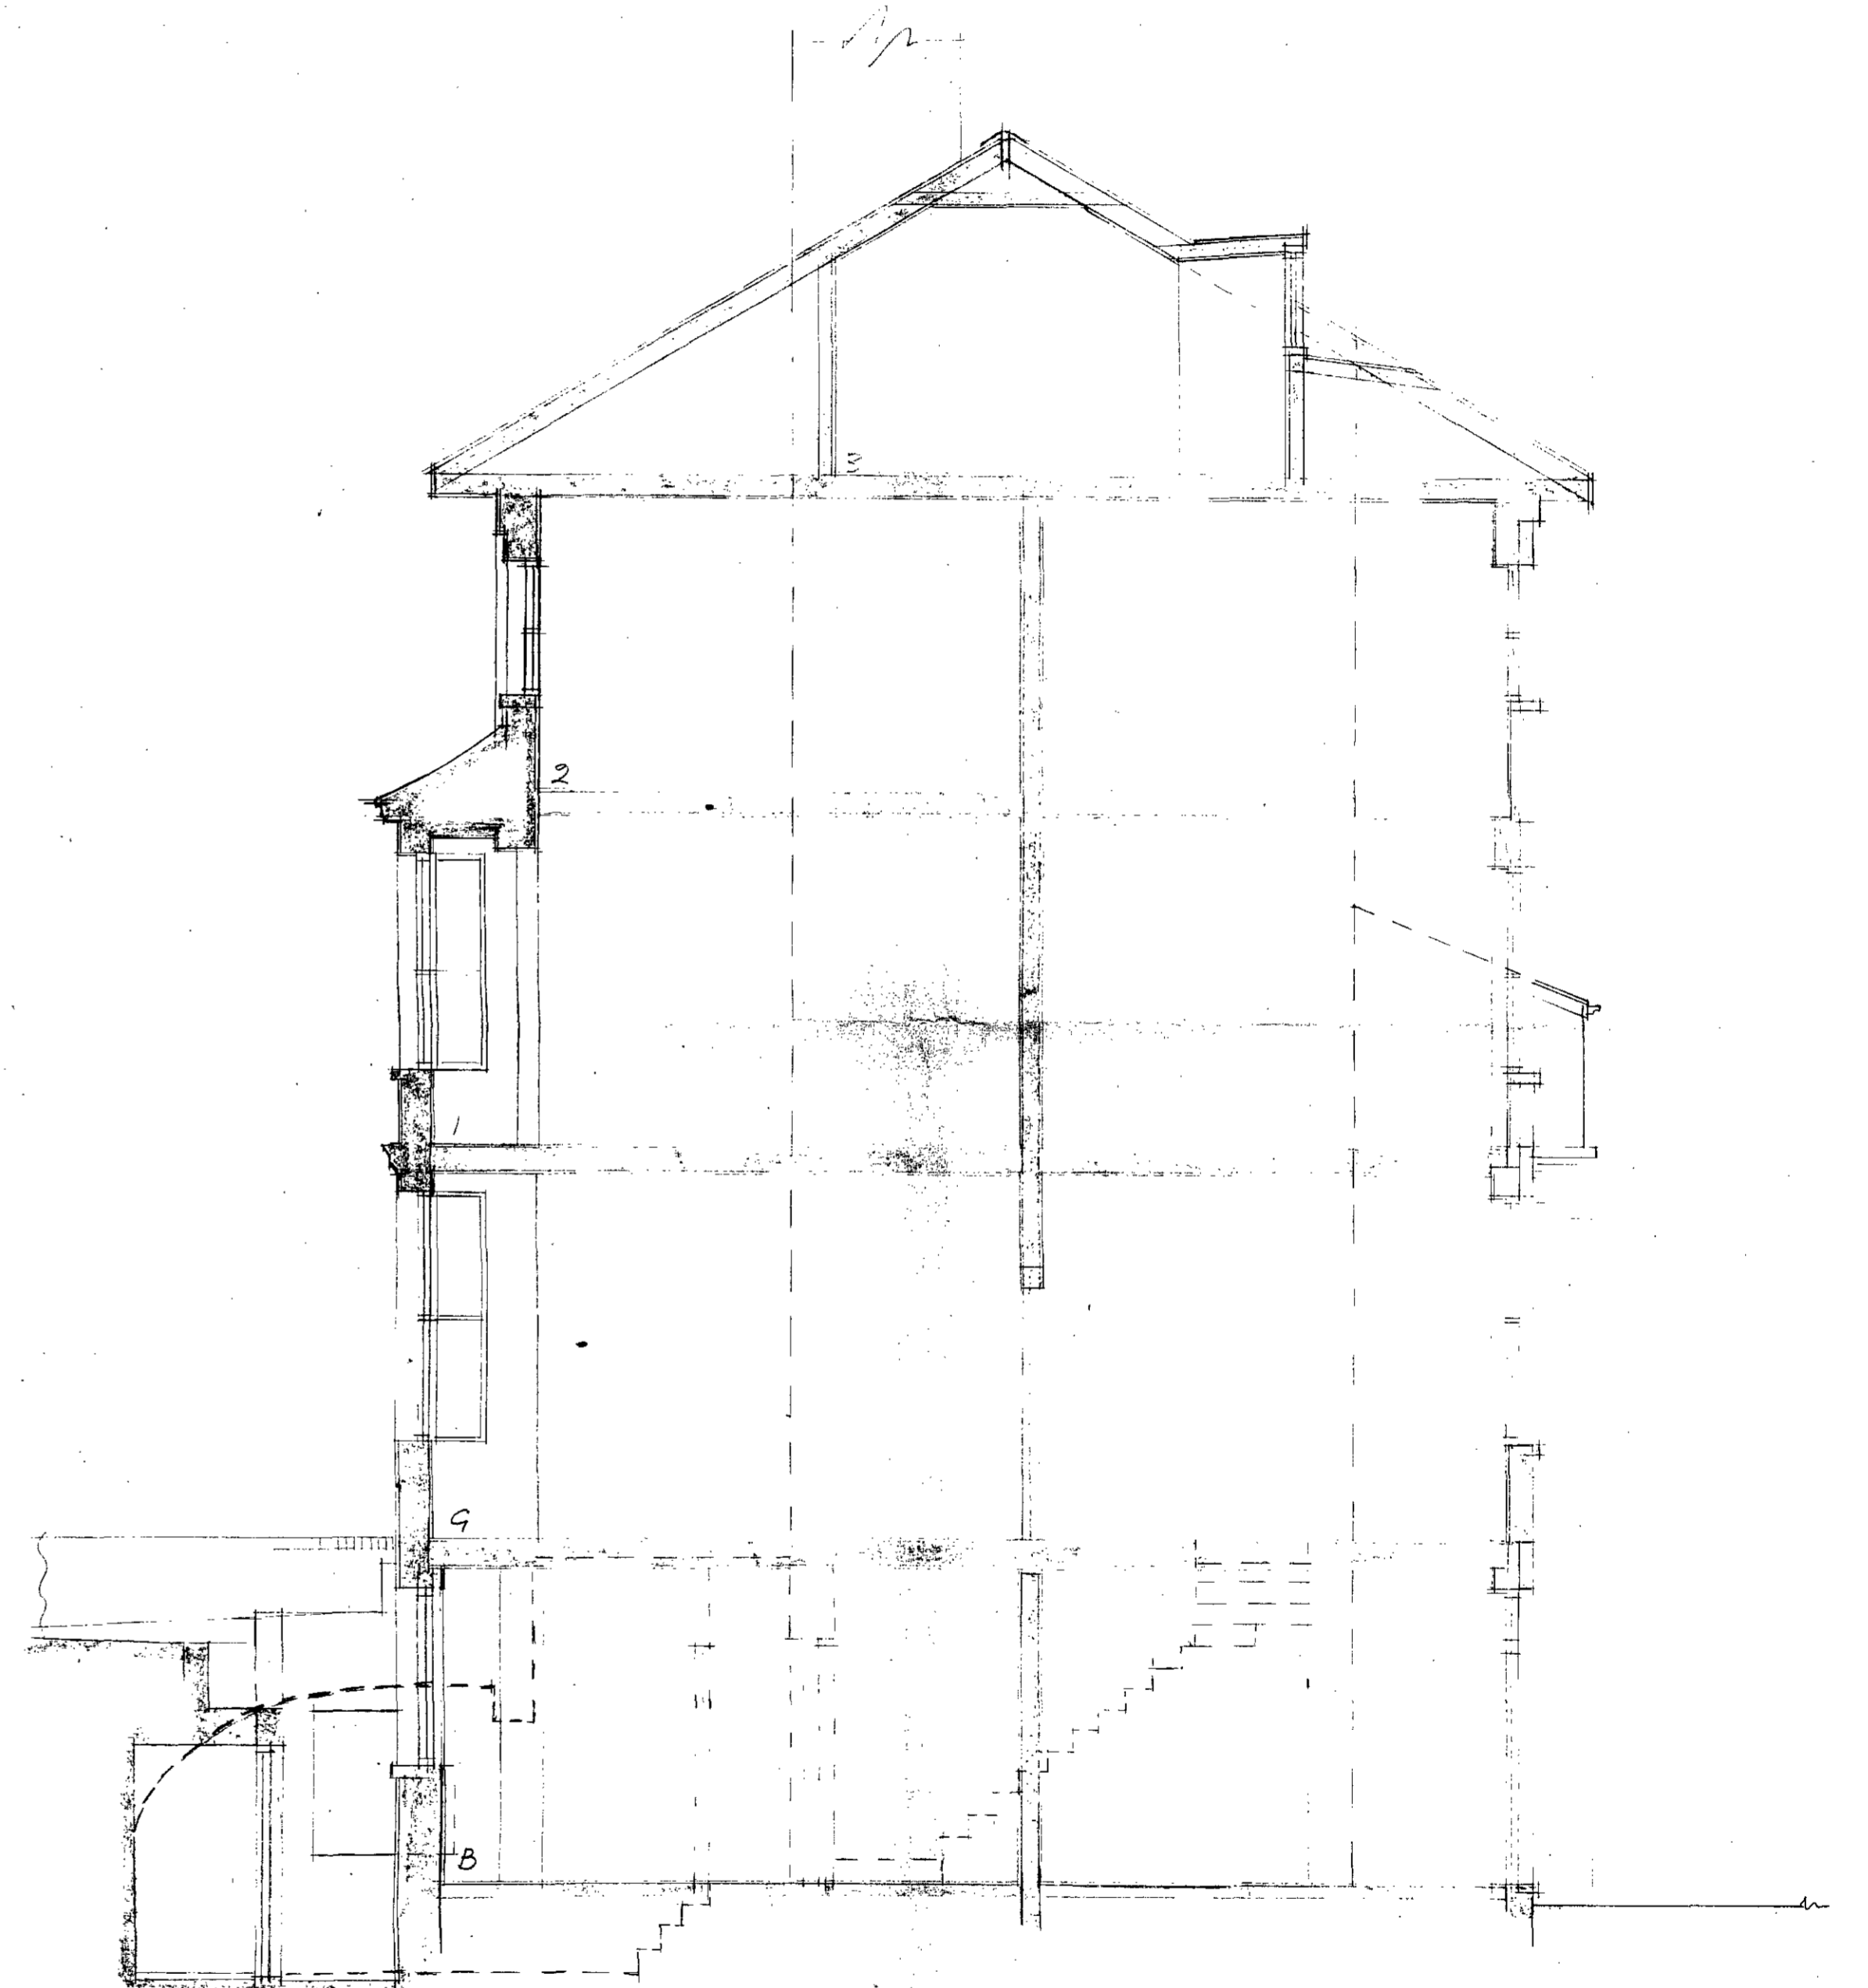

SECTION AA.


H10/11/32/22133

TREVOR BANCHERO ASSOCIATES Chartered Architects
 The Studio, 10b Elizabeth Mews London NW3 4TL. Telephone 01-586-1099


TITLE: SURVEY ELEVATIONS & SECTIONS Scale: 1:50 Date: 10.1.76
 JOB: 192, REGENTS PARK ROAD, LONDON N.W.1. Job no. 7511 Drawing no. 2
 CLIENT: LONDON BOROUGH OF CAMDEN

Existing tree retained


GARDEN to Lower Maisonette

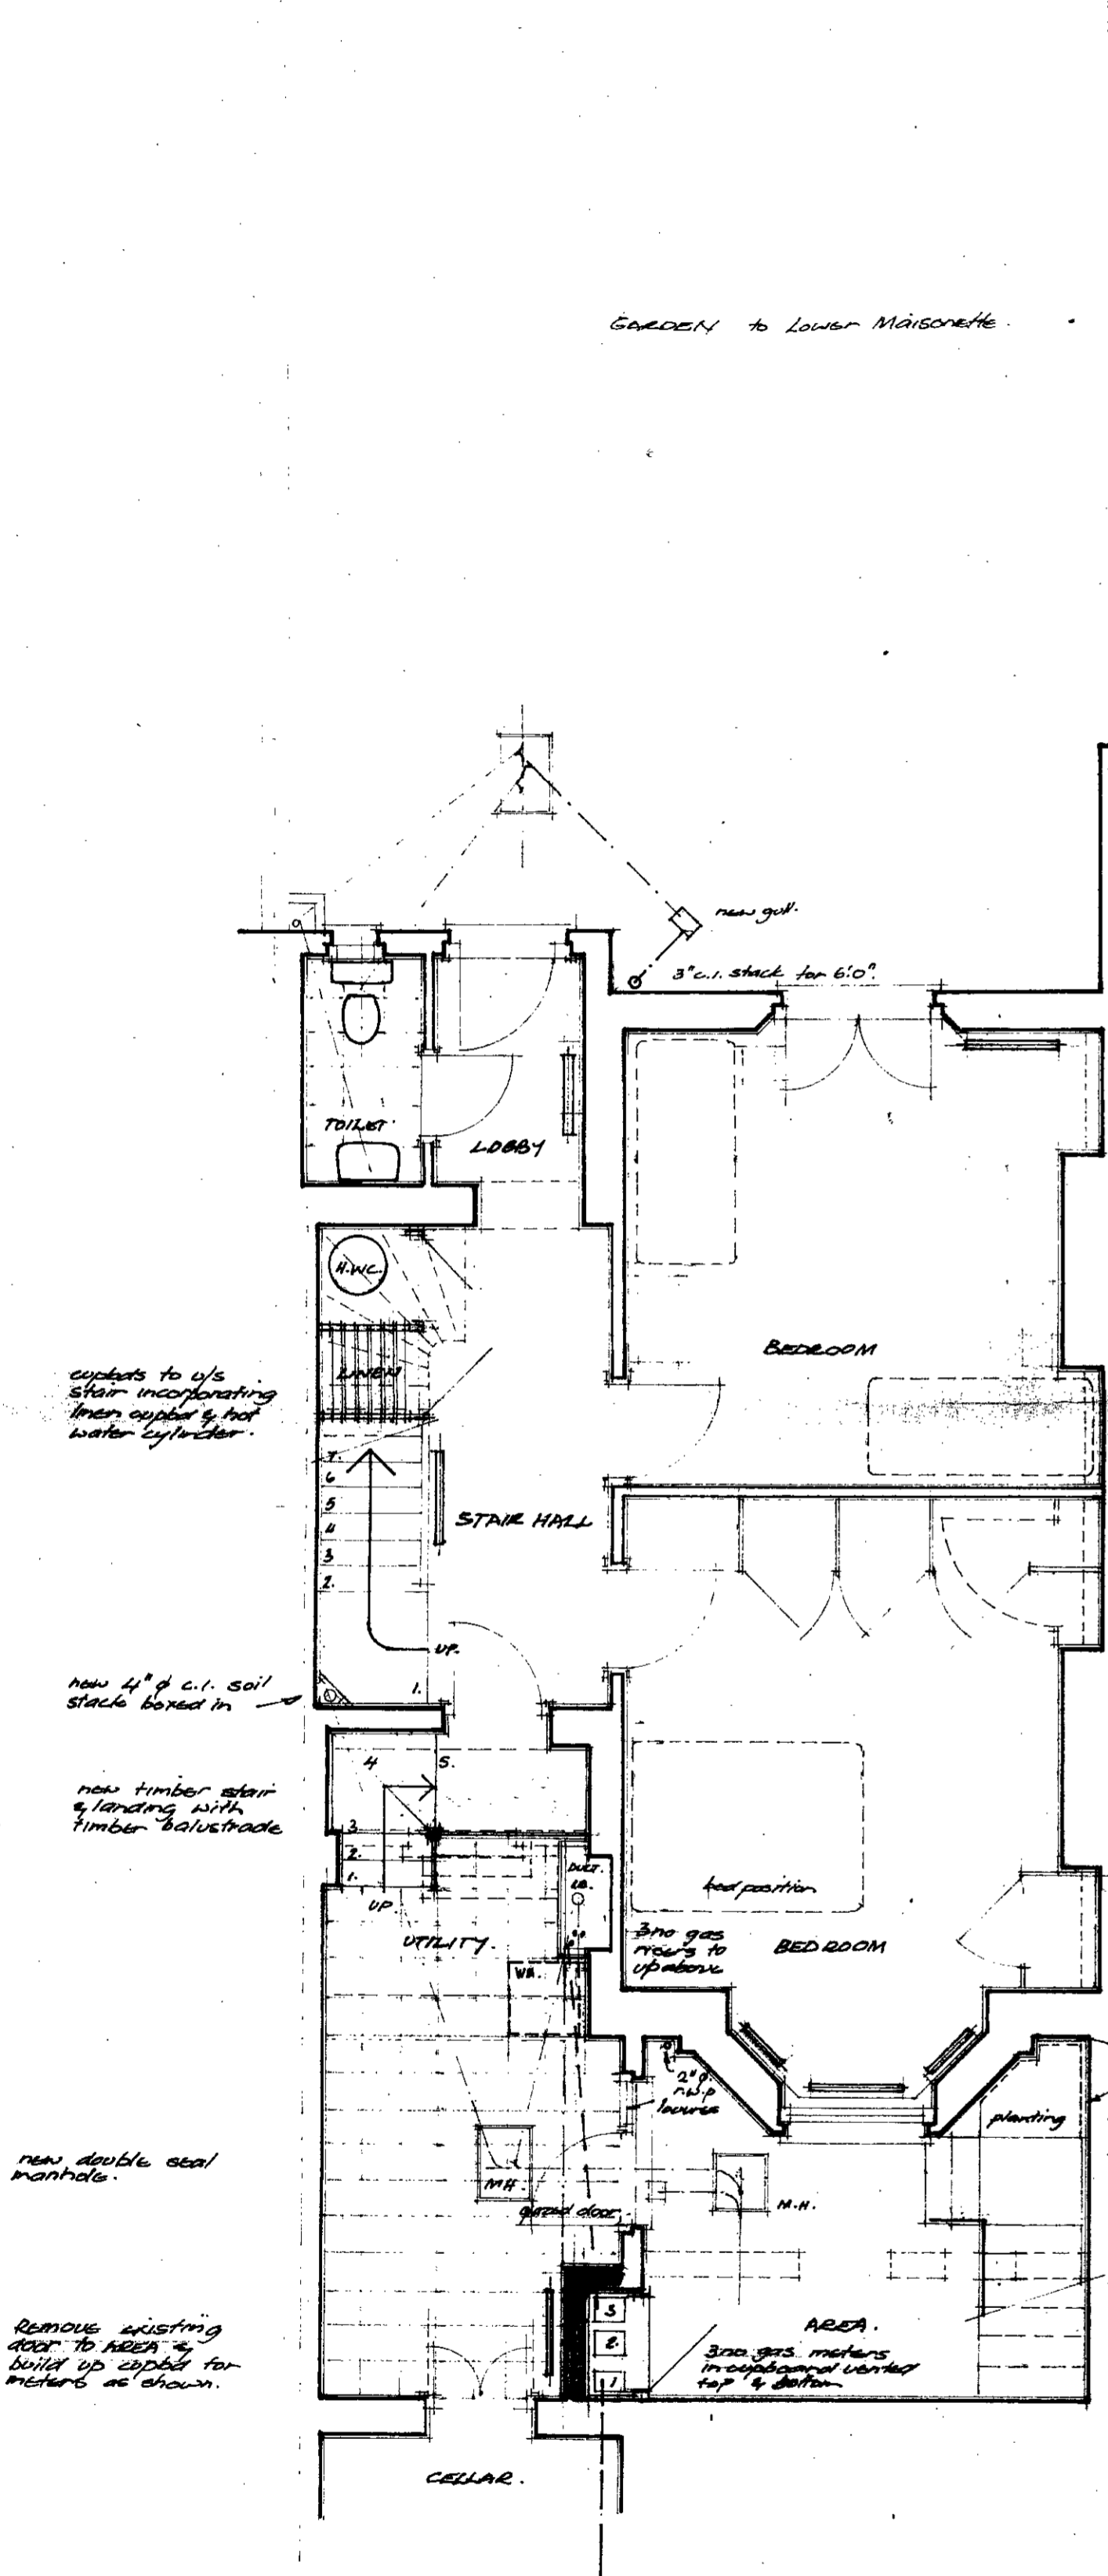


LOWER GROUND FLOOR PLAN.

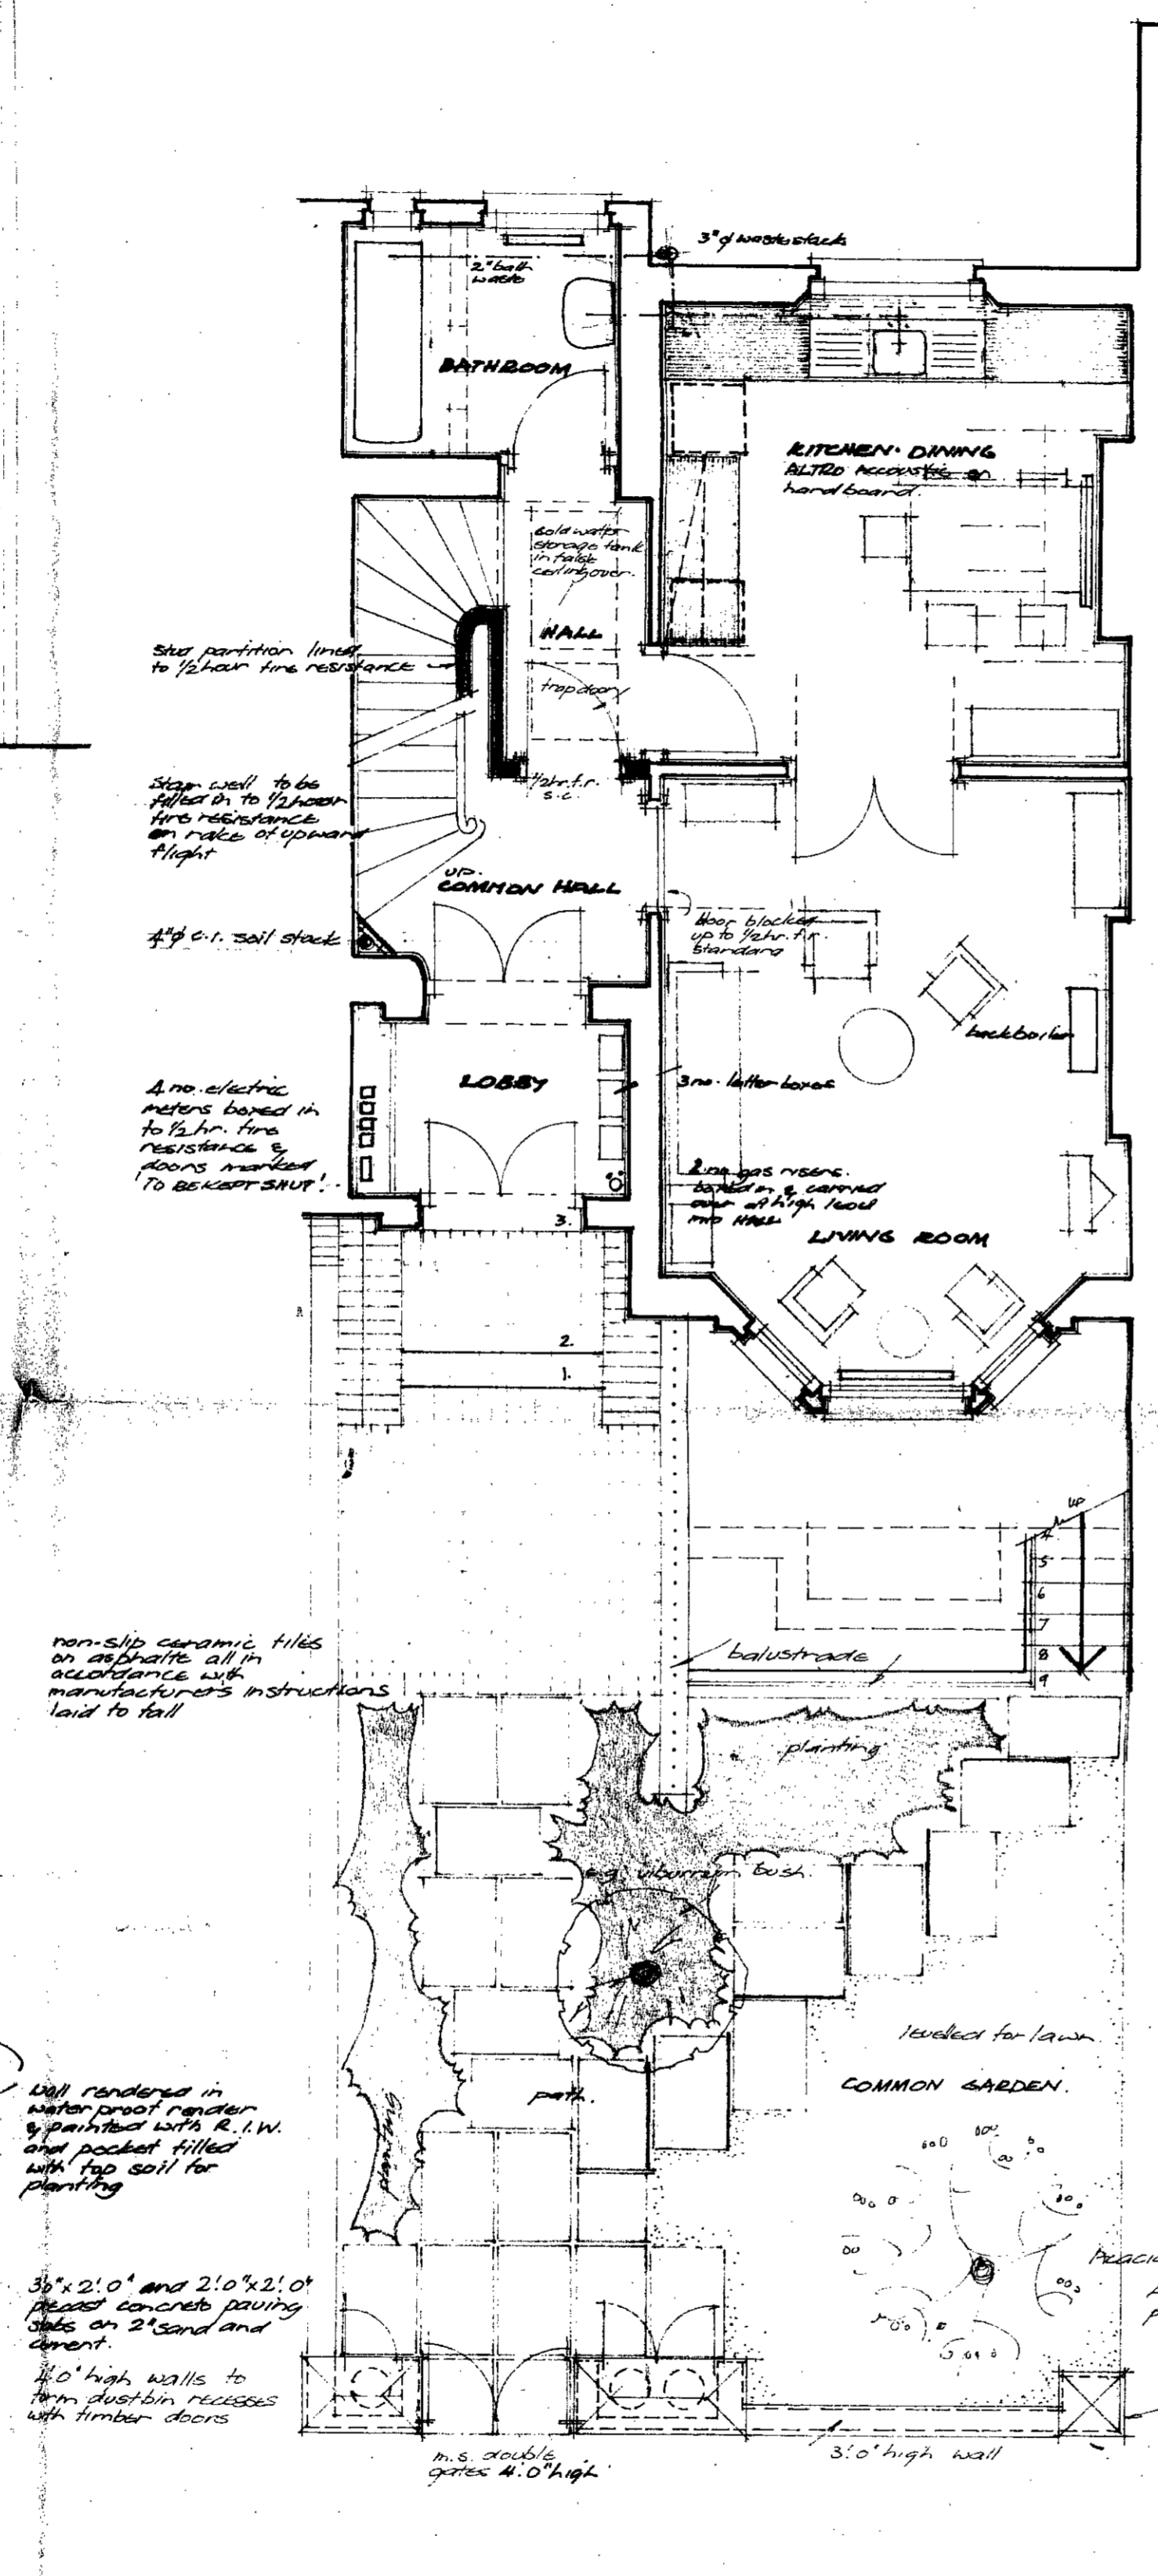


GROUND FLOOR PLAN

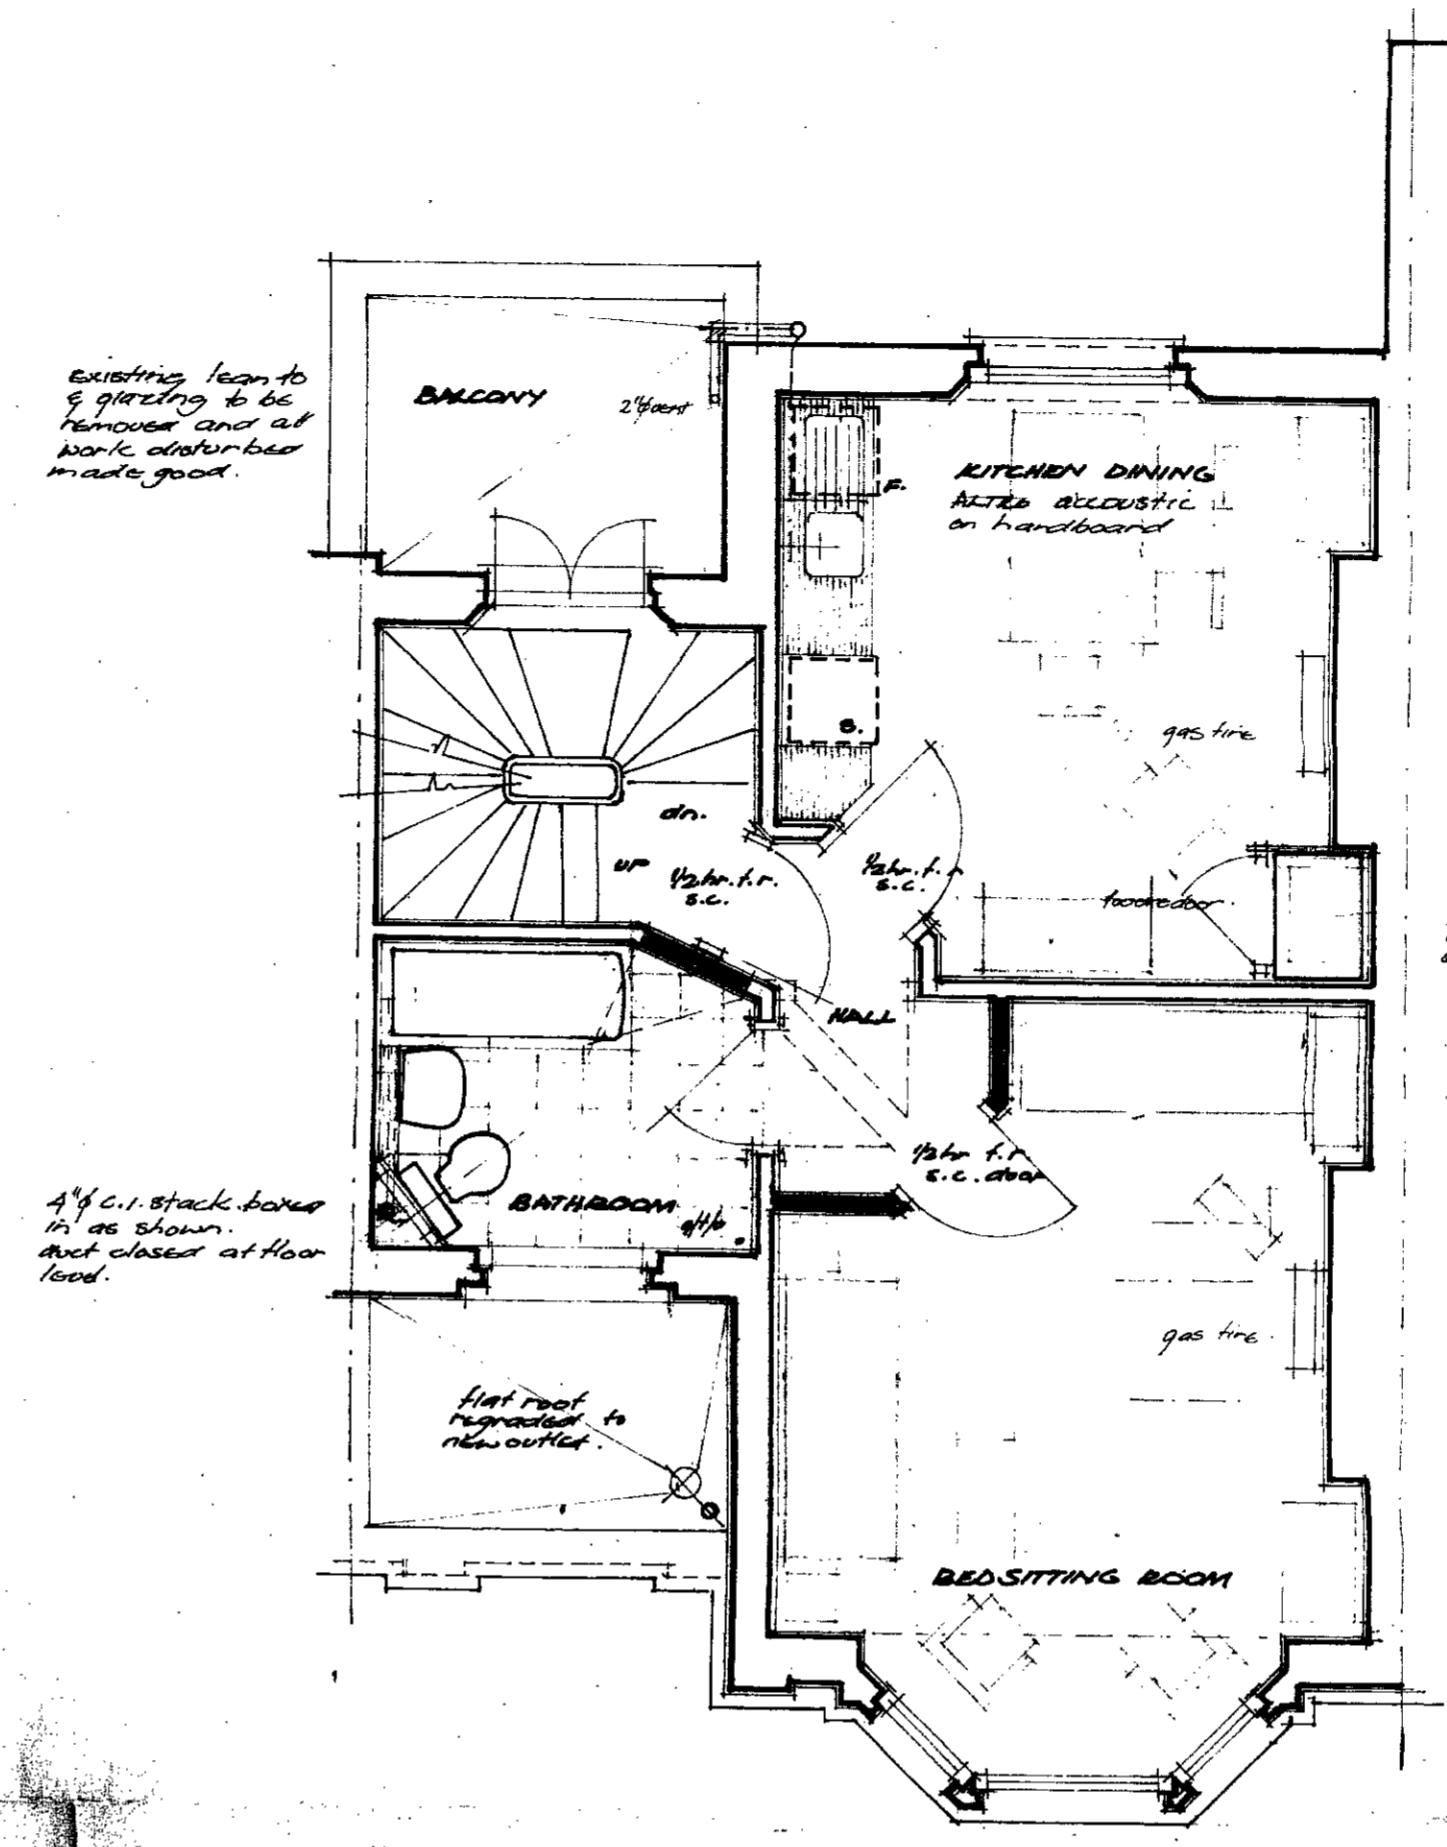

FIRST FLOOR PLAN

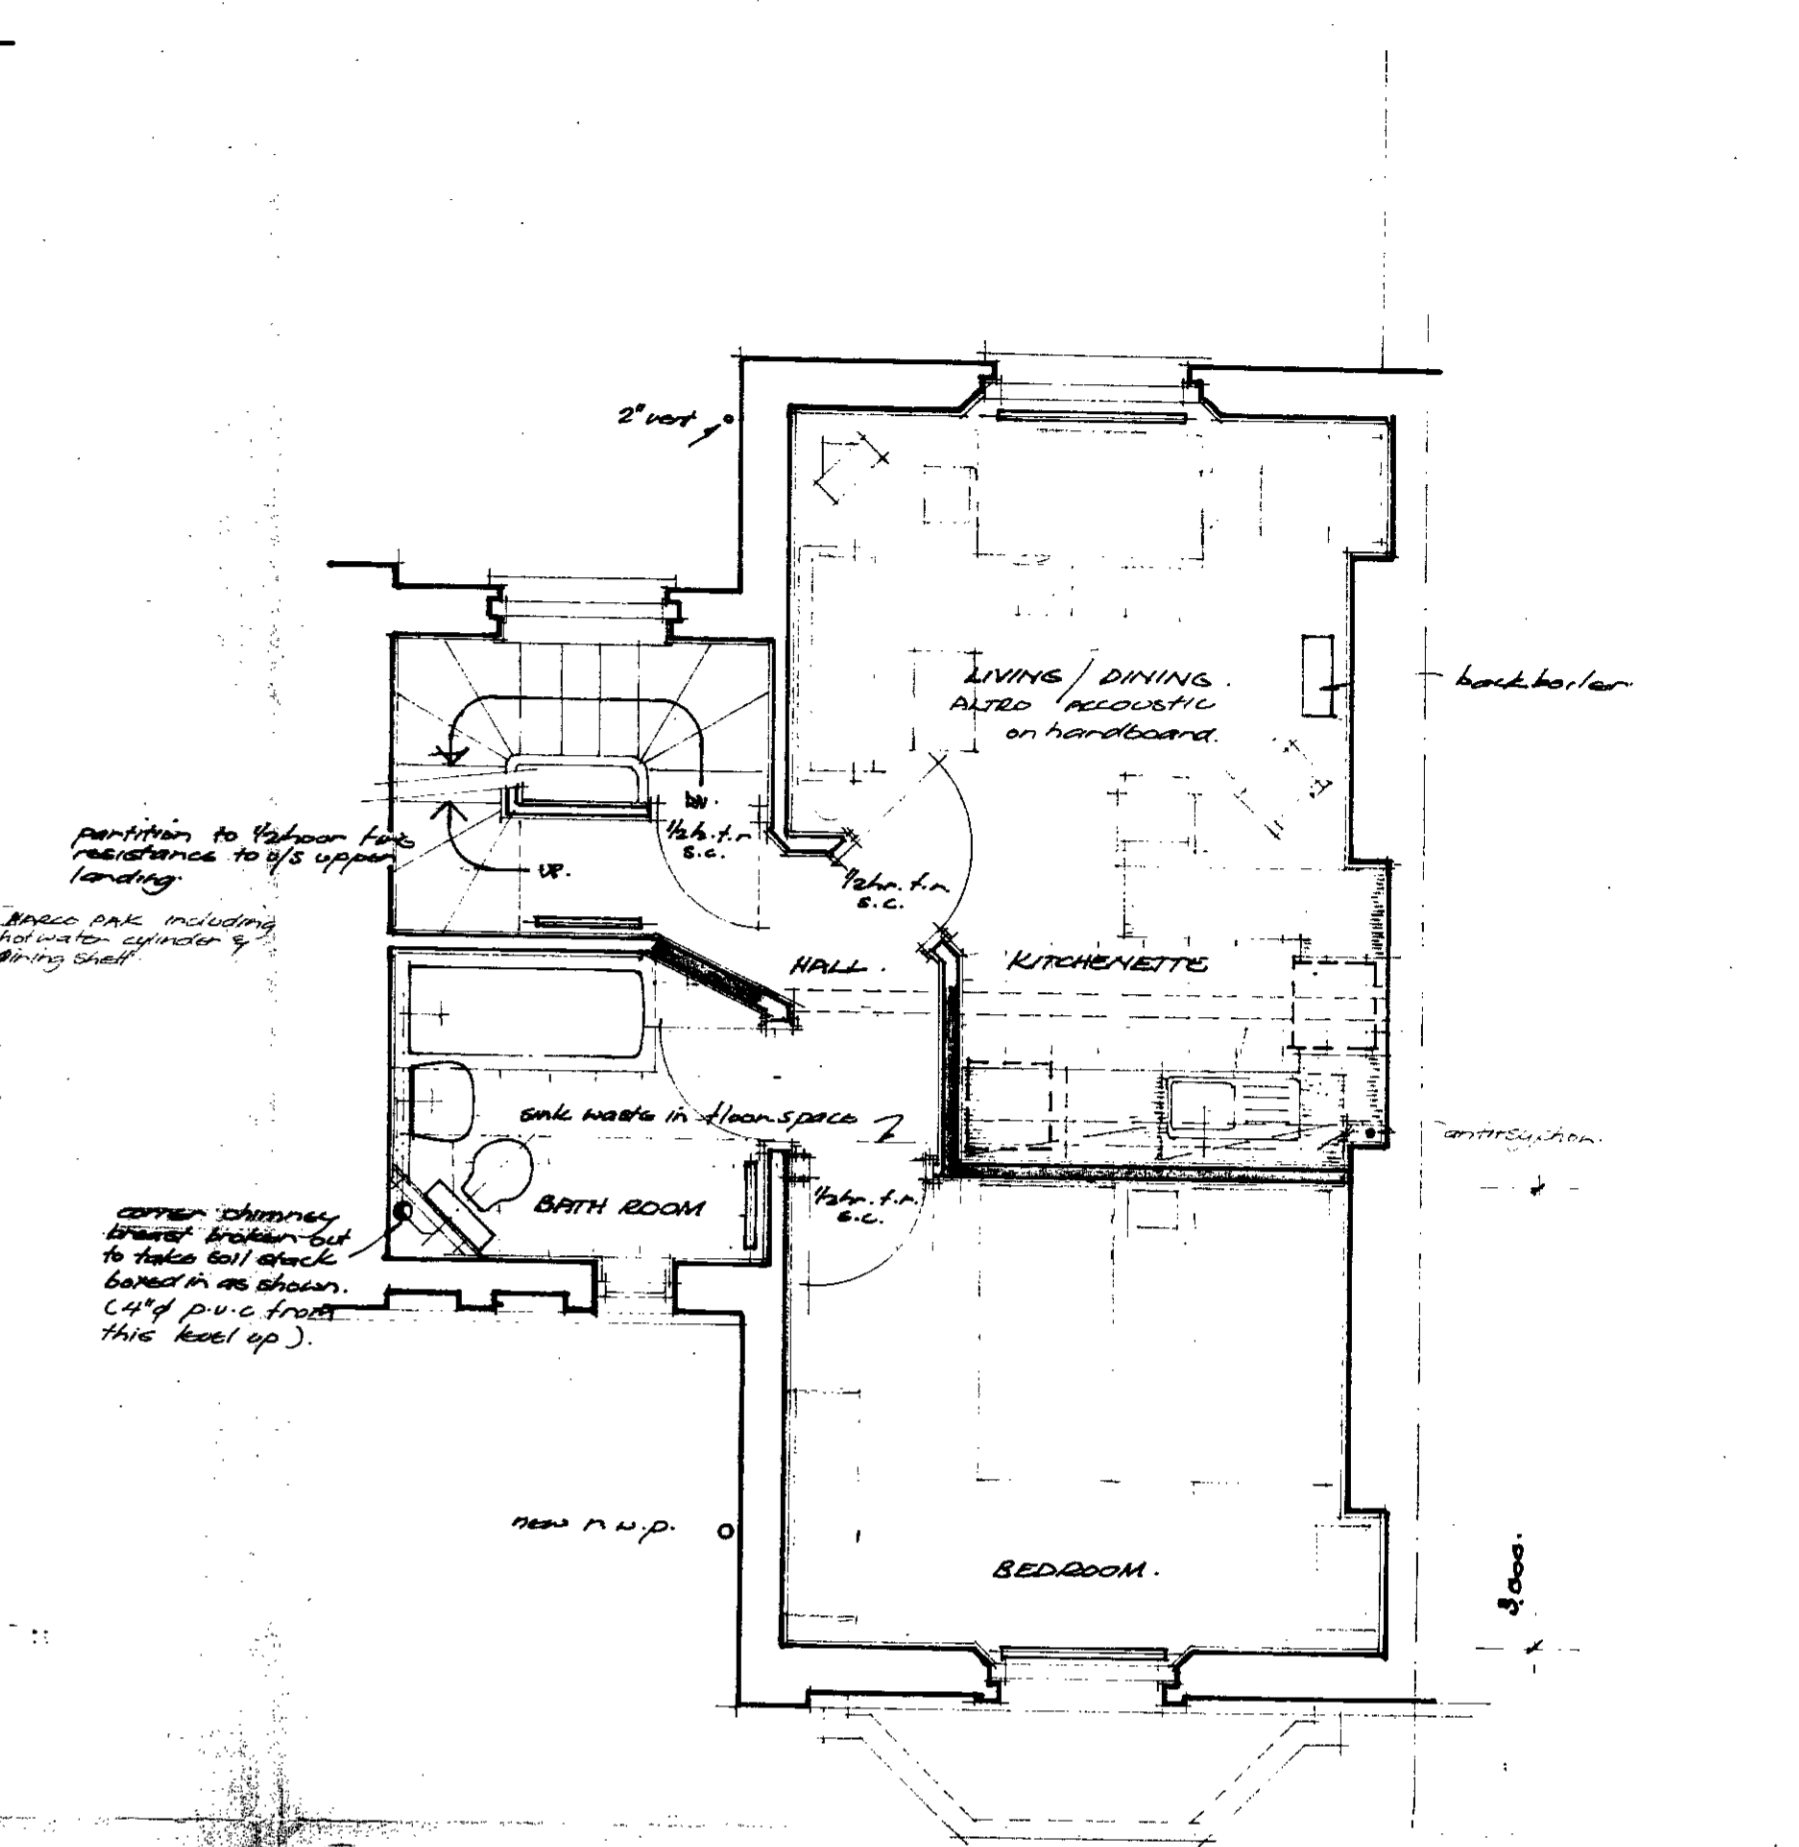

SECOND FLOOR PLAN

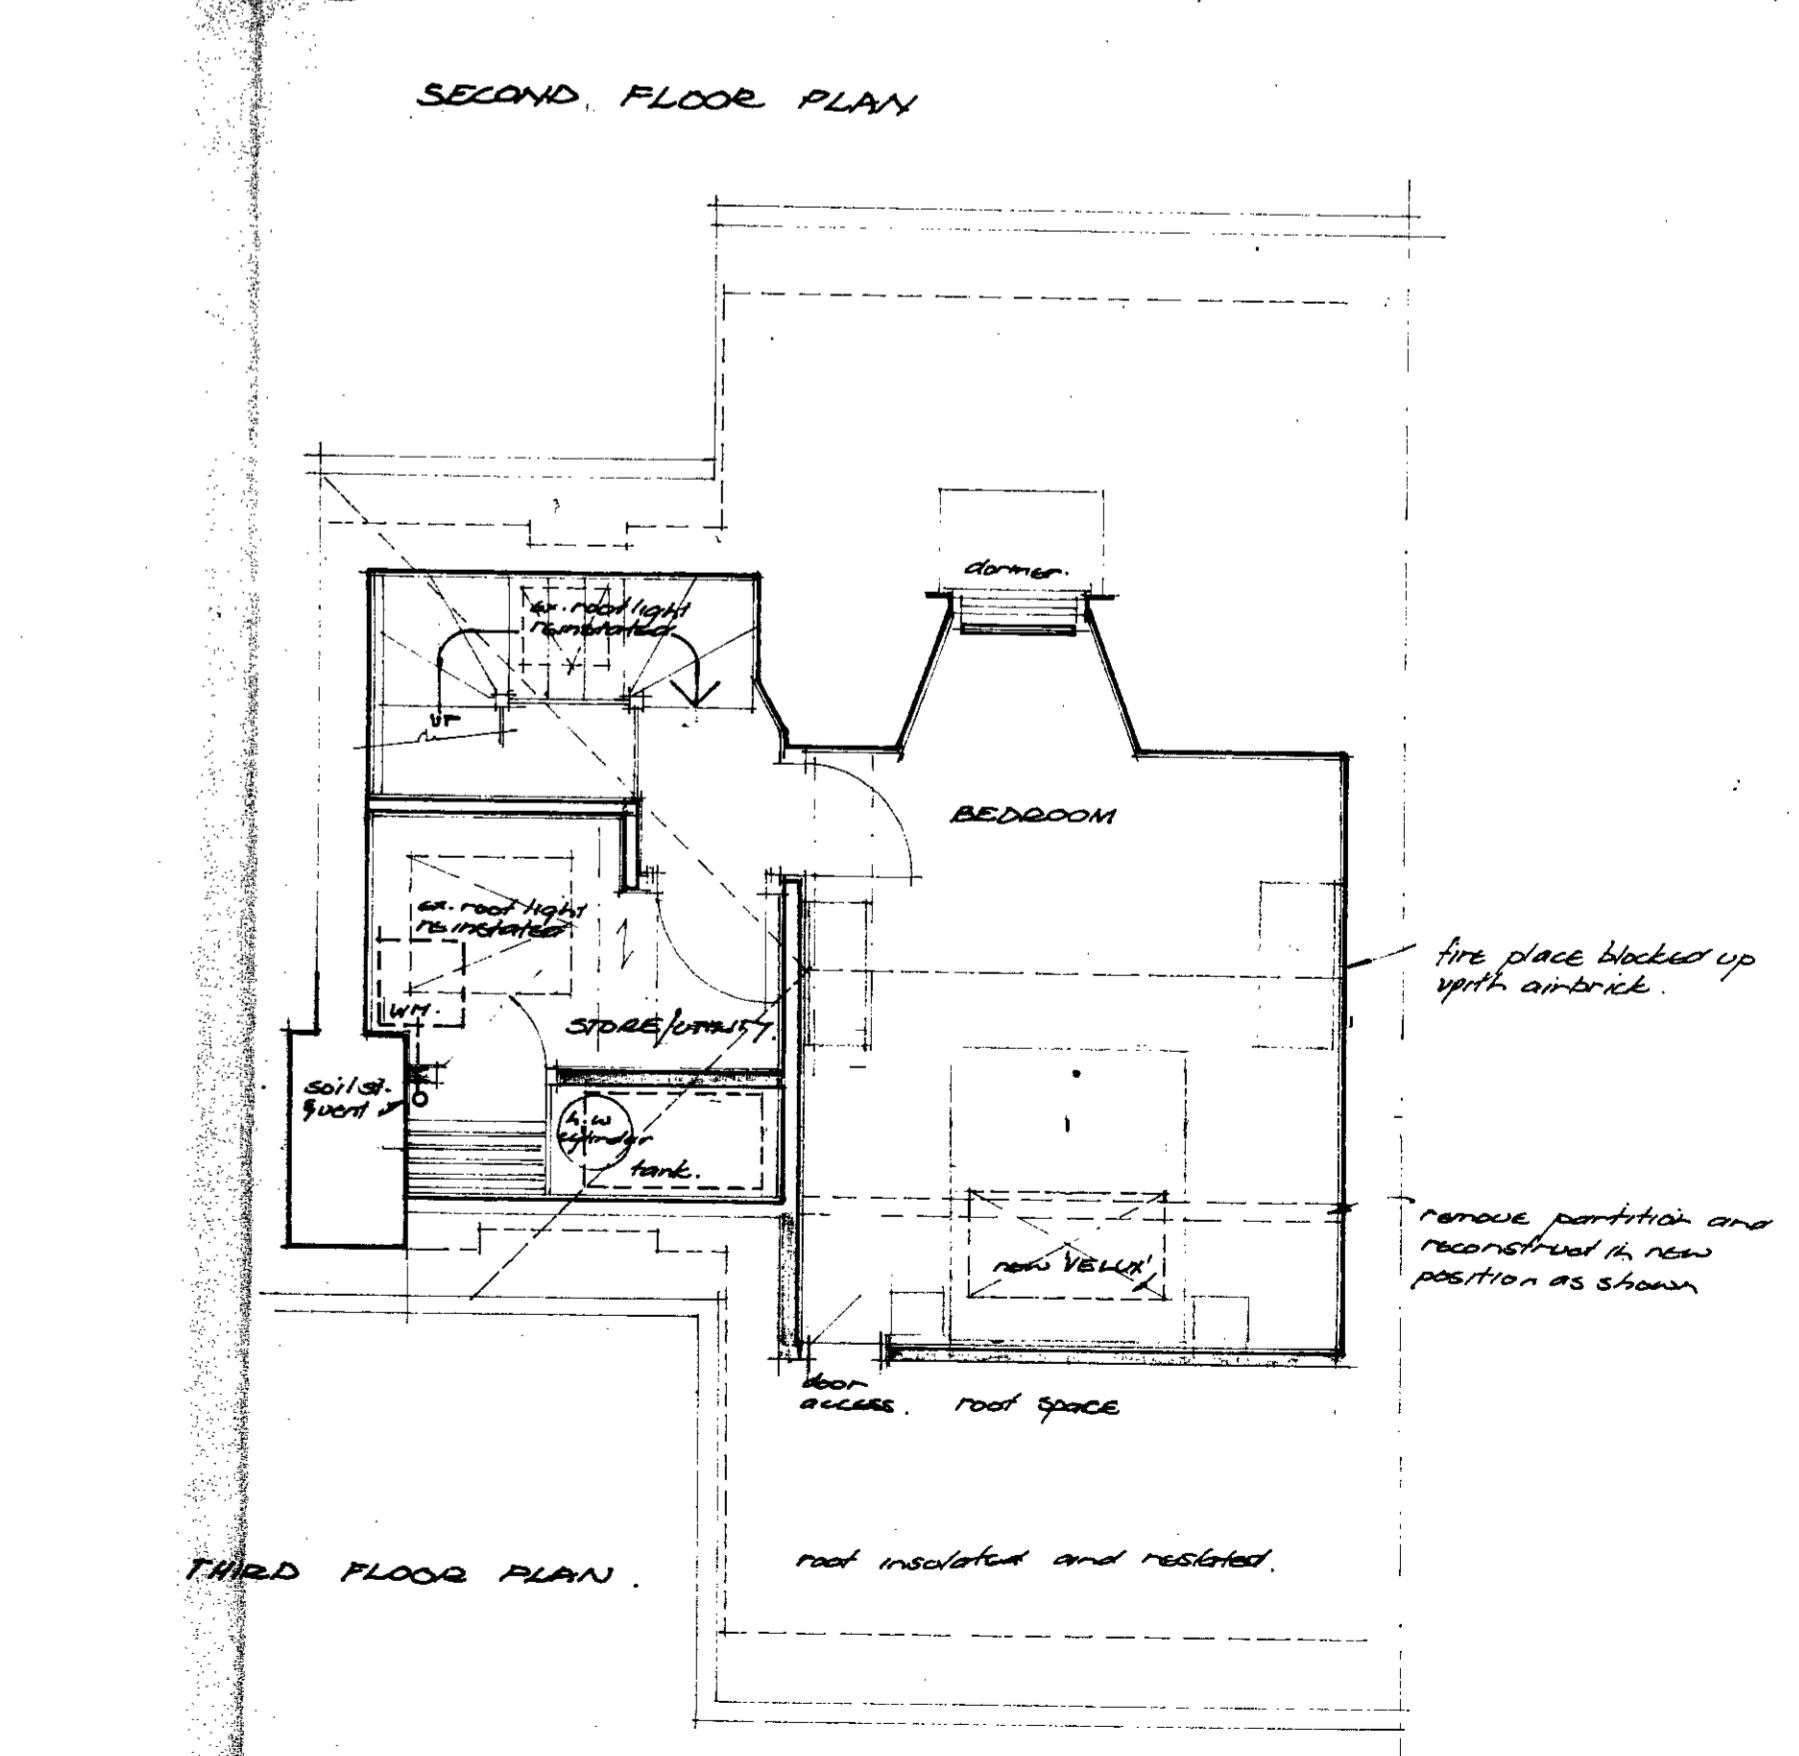

THIRD FLOOR PLAN

STP/H10/11/32/22133

NOTES

PREVISIONS		
No.	Date	Description

TREVOR BANCHERO ASSOCIATES Chartered Architects
 The Studio, 10b Elizabeth Mews London NW3 4TL Telephone 01-586-1099

TITLE: **FLOOR PLANS** Scale: 1:50 Date: JAN 1976
 JOB: **PROPOSED CONVERSION 192 REGENTS PARK ROAD NW1** Job no. Drawing no.
 CLIENT: **LONDON BOROUGH OF CAMDEN** **7511 5**

P. A. Banchero