

South Lodge

South Lodge

Assumed party fence wall

Kitchen
Window to be removed and
replaced with a new window
to be reused

Kitchen Store
Kitchen
Kitchen

Doyle Room & Garden
Equipment Store
Stable Floors

Area of alteration/
extension

Proposed extension

Reception Hall

WC

Yard/Car Parking

Boundary wall

Area for bin-store
alterations

Bin enclosure fencing 1.8m high

New Bin Enclosure

New tree

Tree grills

DAVID SCOTT ARCHITECTS

29 SARRE ROAD, LONDON, NW2 3SN

TEL: 020 7431 4515

MOB: 07973 743 125

PROJECT

DS567 East Heath Road

CLIENT

ADDRESS

1 East Heath Road, Hampstead, NW3 1BN

DRAWING TITLE

Proposed Site Plan

DATE

April 2016

PROJECT NO.

DS567

1:100 @ A3

SCALE

PRO 01a

DWG. NO.





North East Elevation 1



North East Elevation 2
(East Heath Road)



DAVID SCOTT ARCHITECTS

29 SARRE ROAD, LONDON, NW2 3SN

TEL: 020 7431 4515 MOB: 07973 743 125

PROJECT

DS567 East Heath Road

CLIENT

ADDRESS

1 East Heath Road, Hampstead, NW3 1BN

DRAWING TITLE

Proposed Elevations

DATE April 2016


PROJECT NO. DS567

1:100 @ A3 SCALE


DWG. NO. PRO 02a



North West Elevation 1 Section A

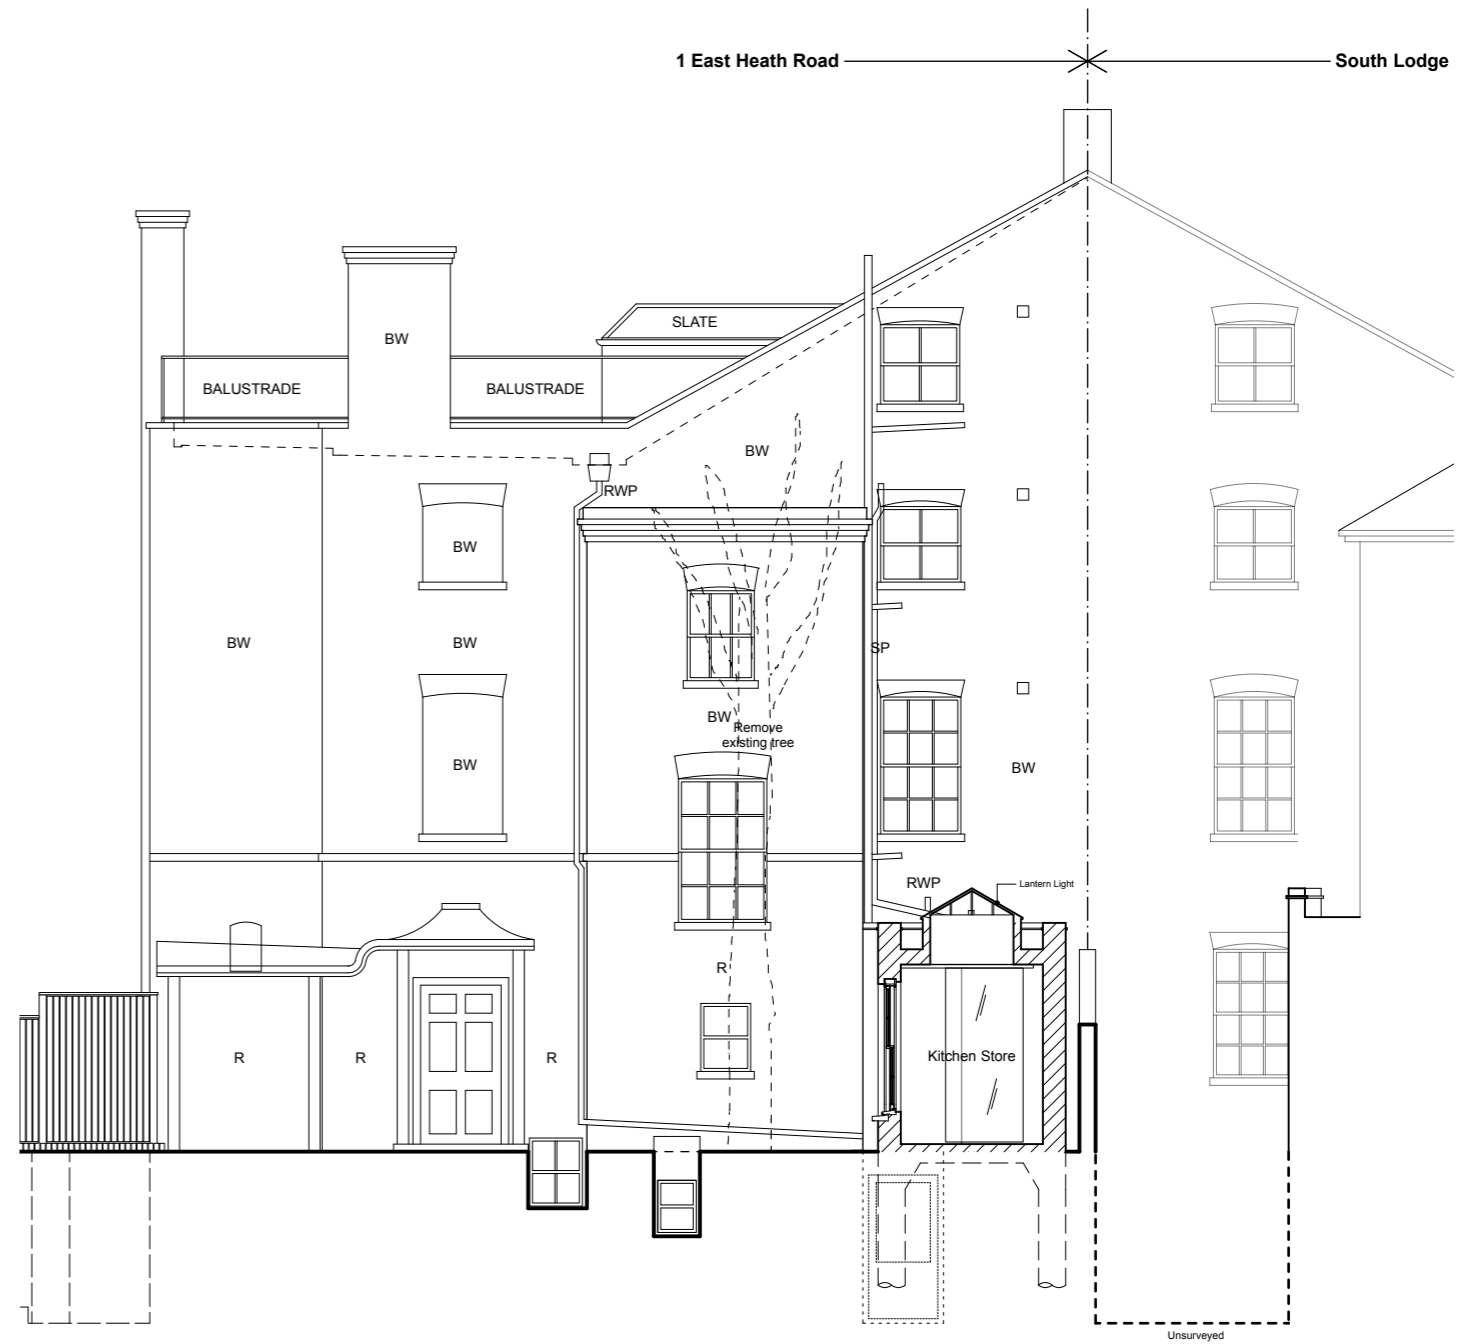

North West Elevation 2 - Section B

Proposed extension 



DAVID SCOTT ARCHITECTS

29 SARRE ROAD, LONDON, NW2 3SN

TEL: 020 7431 4515 MOB: 07973 743 125

PROJECT

DS567 East Heath Road

CLIENT

ADDRESS

1 East Heath Road, Hampstead, NW3 1BN

DRAWING TITLE


Proposed Elevations

DATE April 2016


PROJECT NO. DS567

1:100 @ A3 SCALE


PRO 03a DWG. NO.

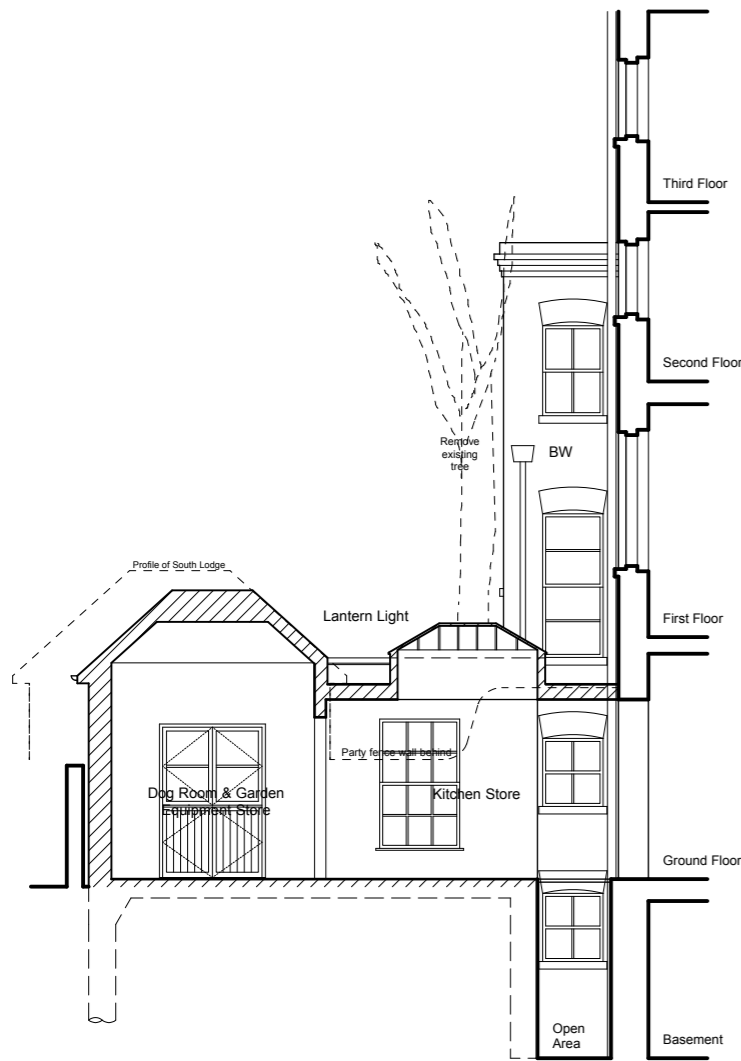

South West Elevation (Partial) Section C

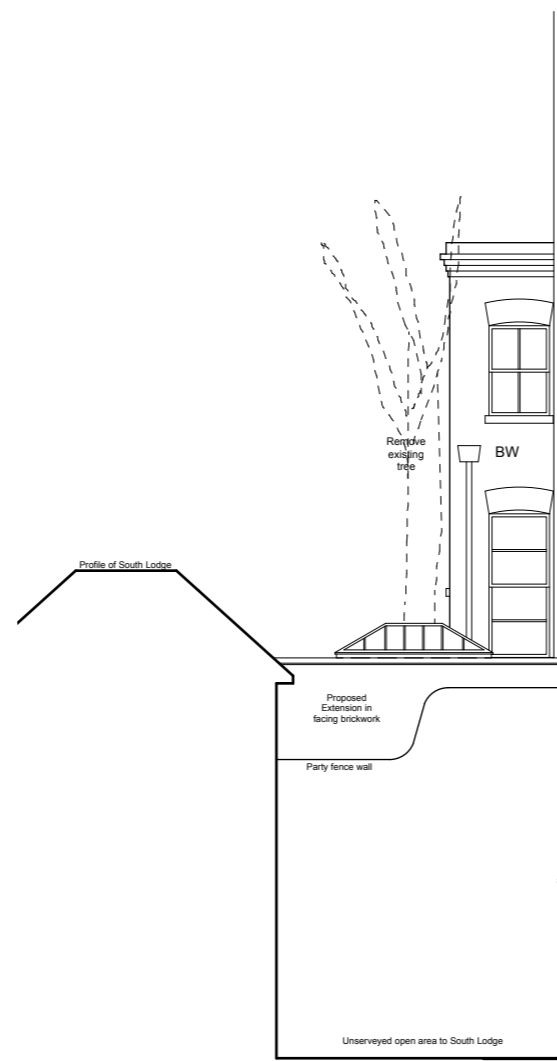

South West Elevation from South Lodge

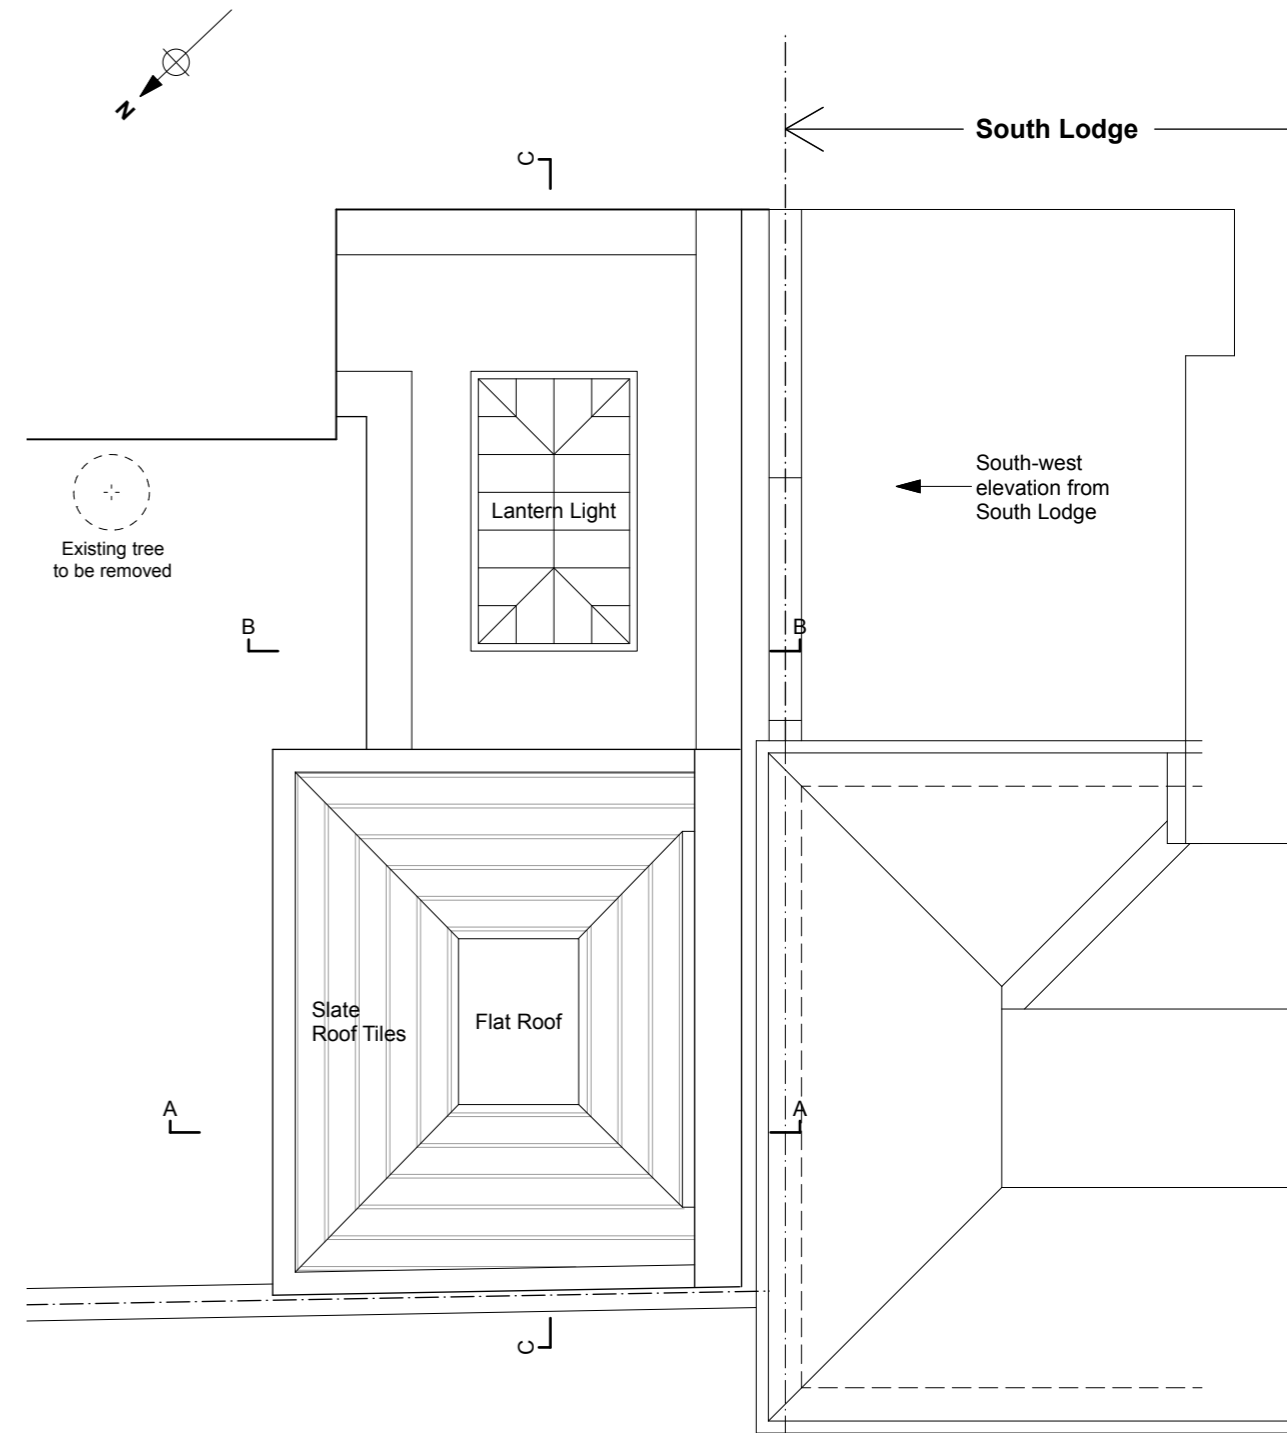

Proposed Roof Plan
Scale 1:50

Proposed extension



DAVID SCOTT ARCHITECTS

29 SARRE ROAD, LONDON, NW2 3SN

TEL: 020 7431 4515 MOB: 07973 743 125

PROJECT

DS567 East Heath Road

CLIENT

ADDRESS

1 East Heath Road, Hampstead, NW3 1BN

DRAWING TITLE



Proposed SW Elevation and
Roof Plan

DATE April 2016

PROJECT NO. DS567

1:100 @ A3 SCALE

PRO 04a DWG. NO.

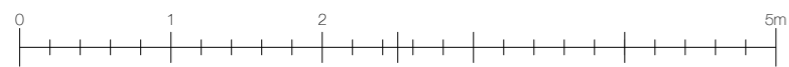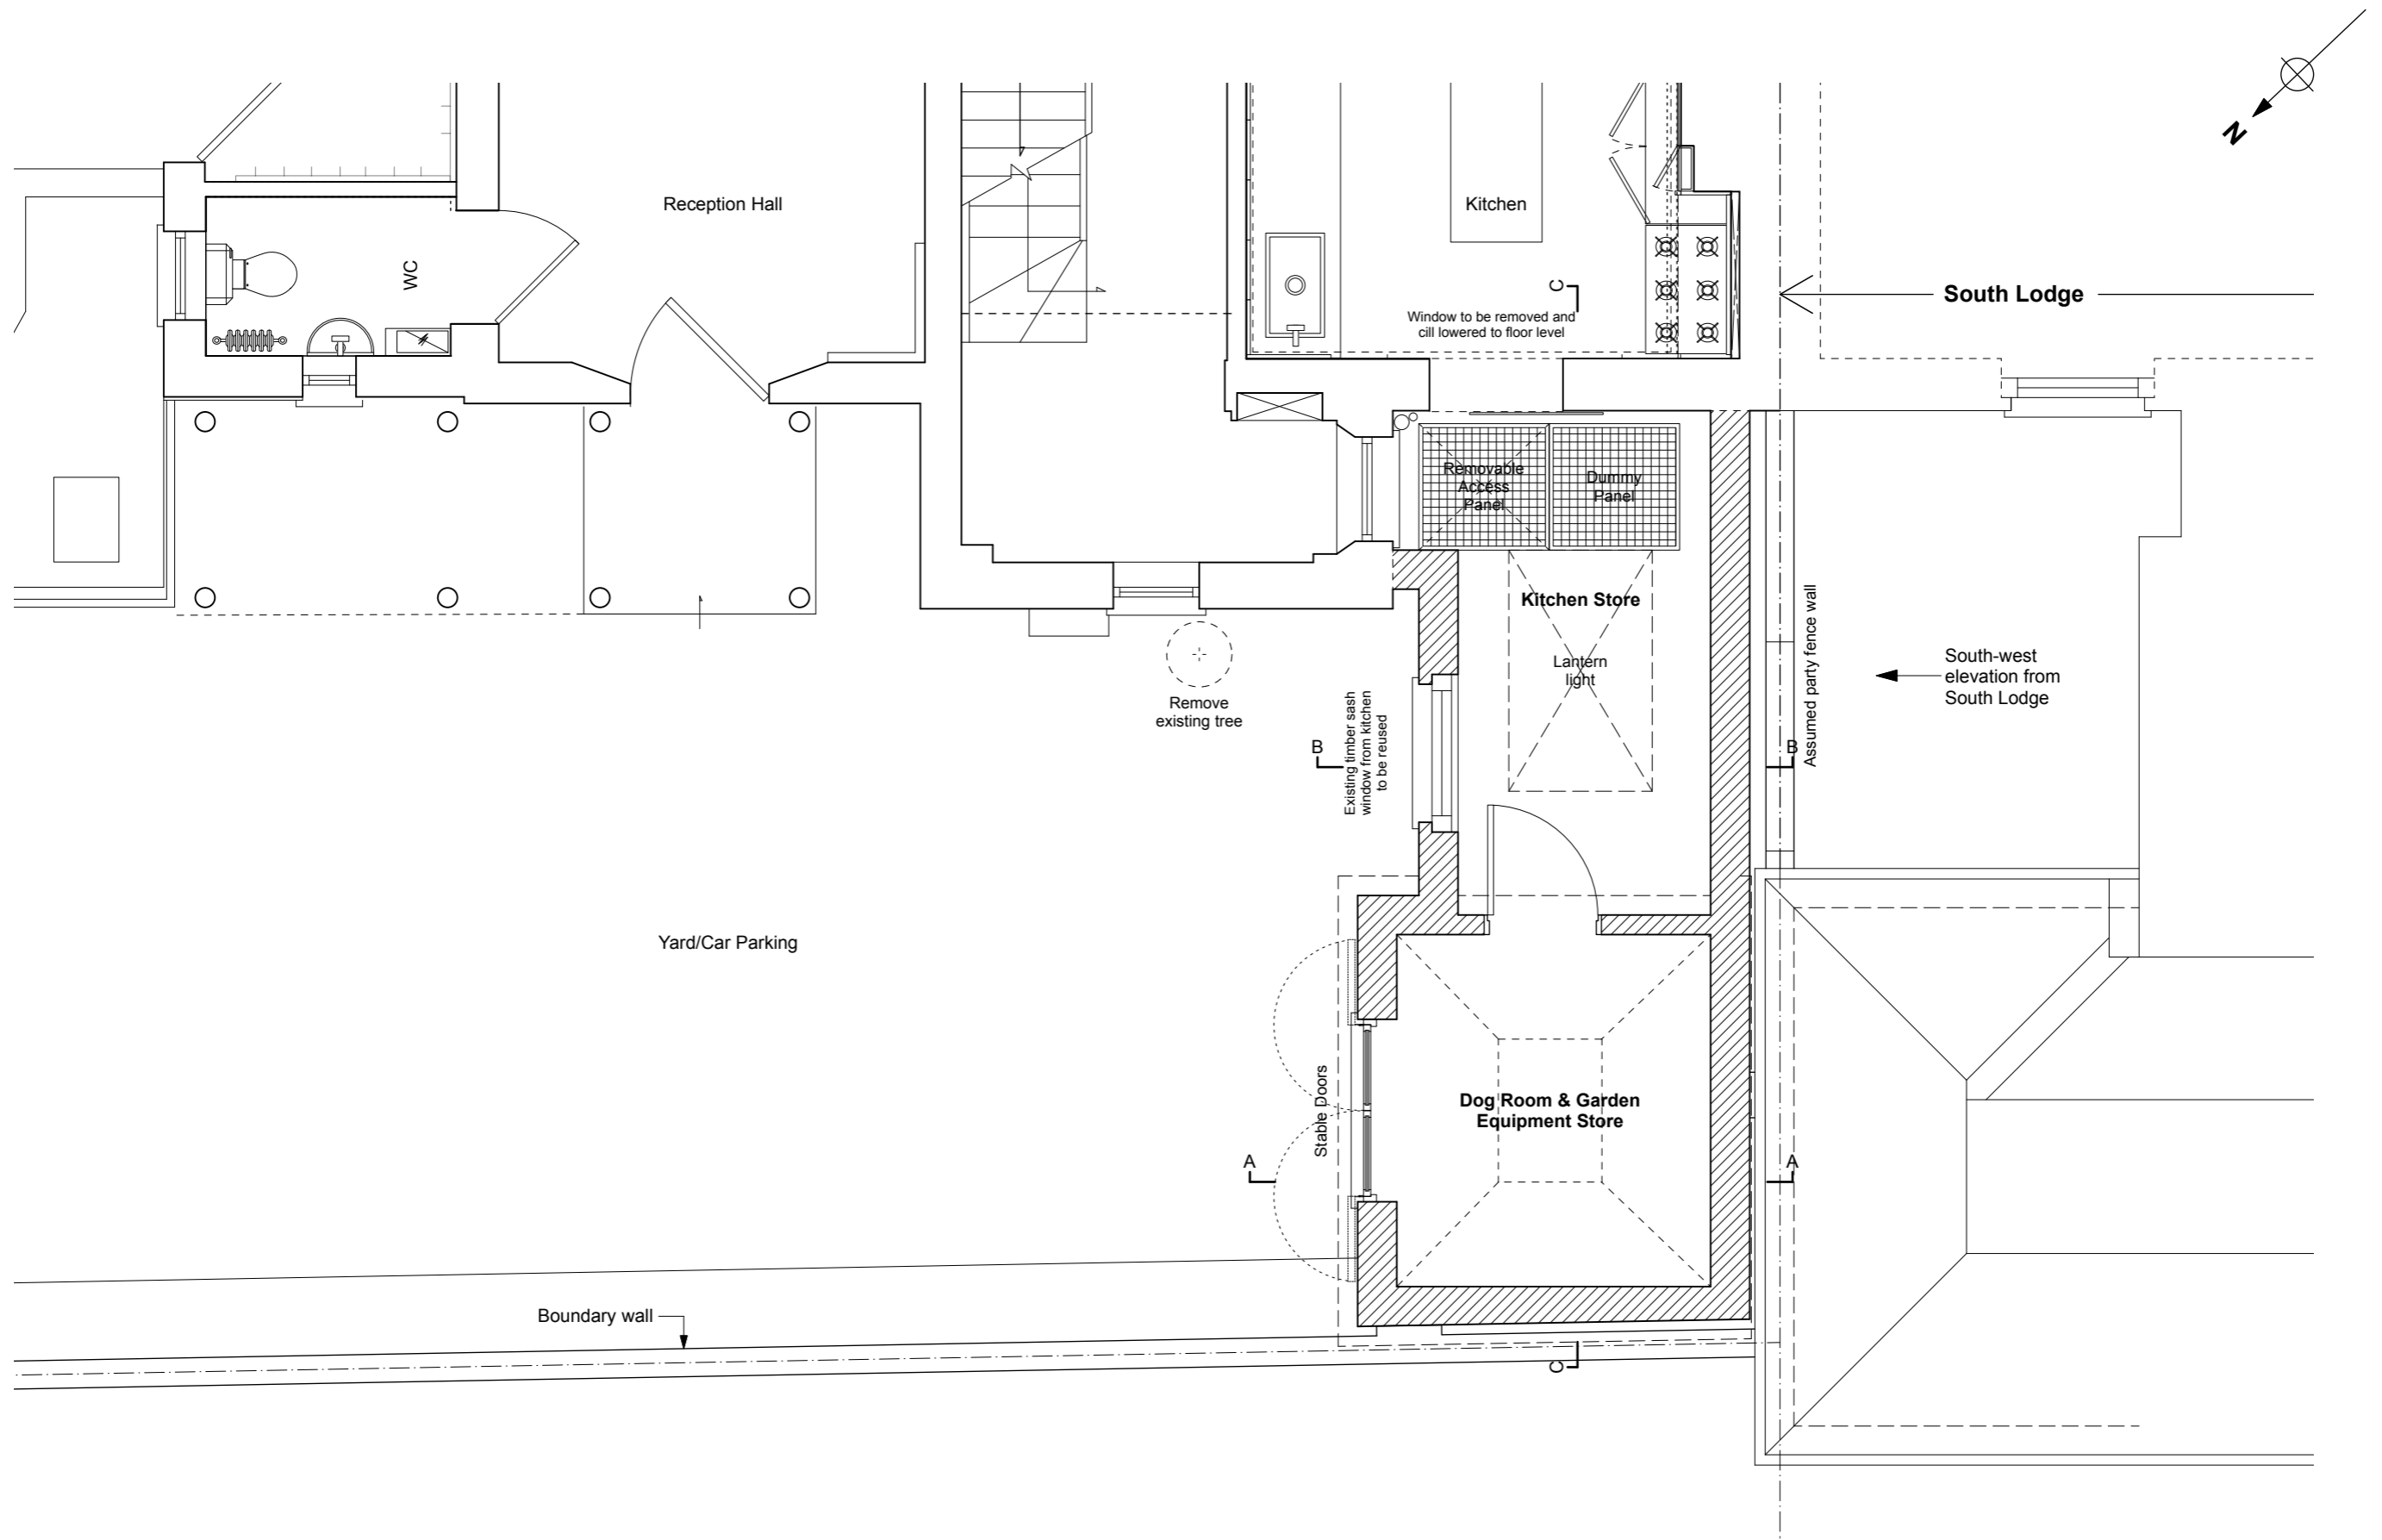

DAVID SCOTT ARCHITECTS

29 SARRE ROAD, LONDON, NW2 3SN

TEL: 020 7431 4515 MOB: 07973 743 125

PROJECT

DS567 East Heath Road

CLIENT

ADDRESS

1 East Heath Road, Hampstead, NW3 1BN

DRAWING TITLE

Proposed Ground Floor Plan

DATE April 2016




PROJECT NO. DS567

1:50 @ A3

PRO 05a

SCALE

DWG. NO.

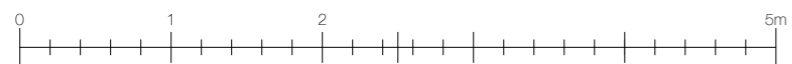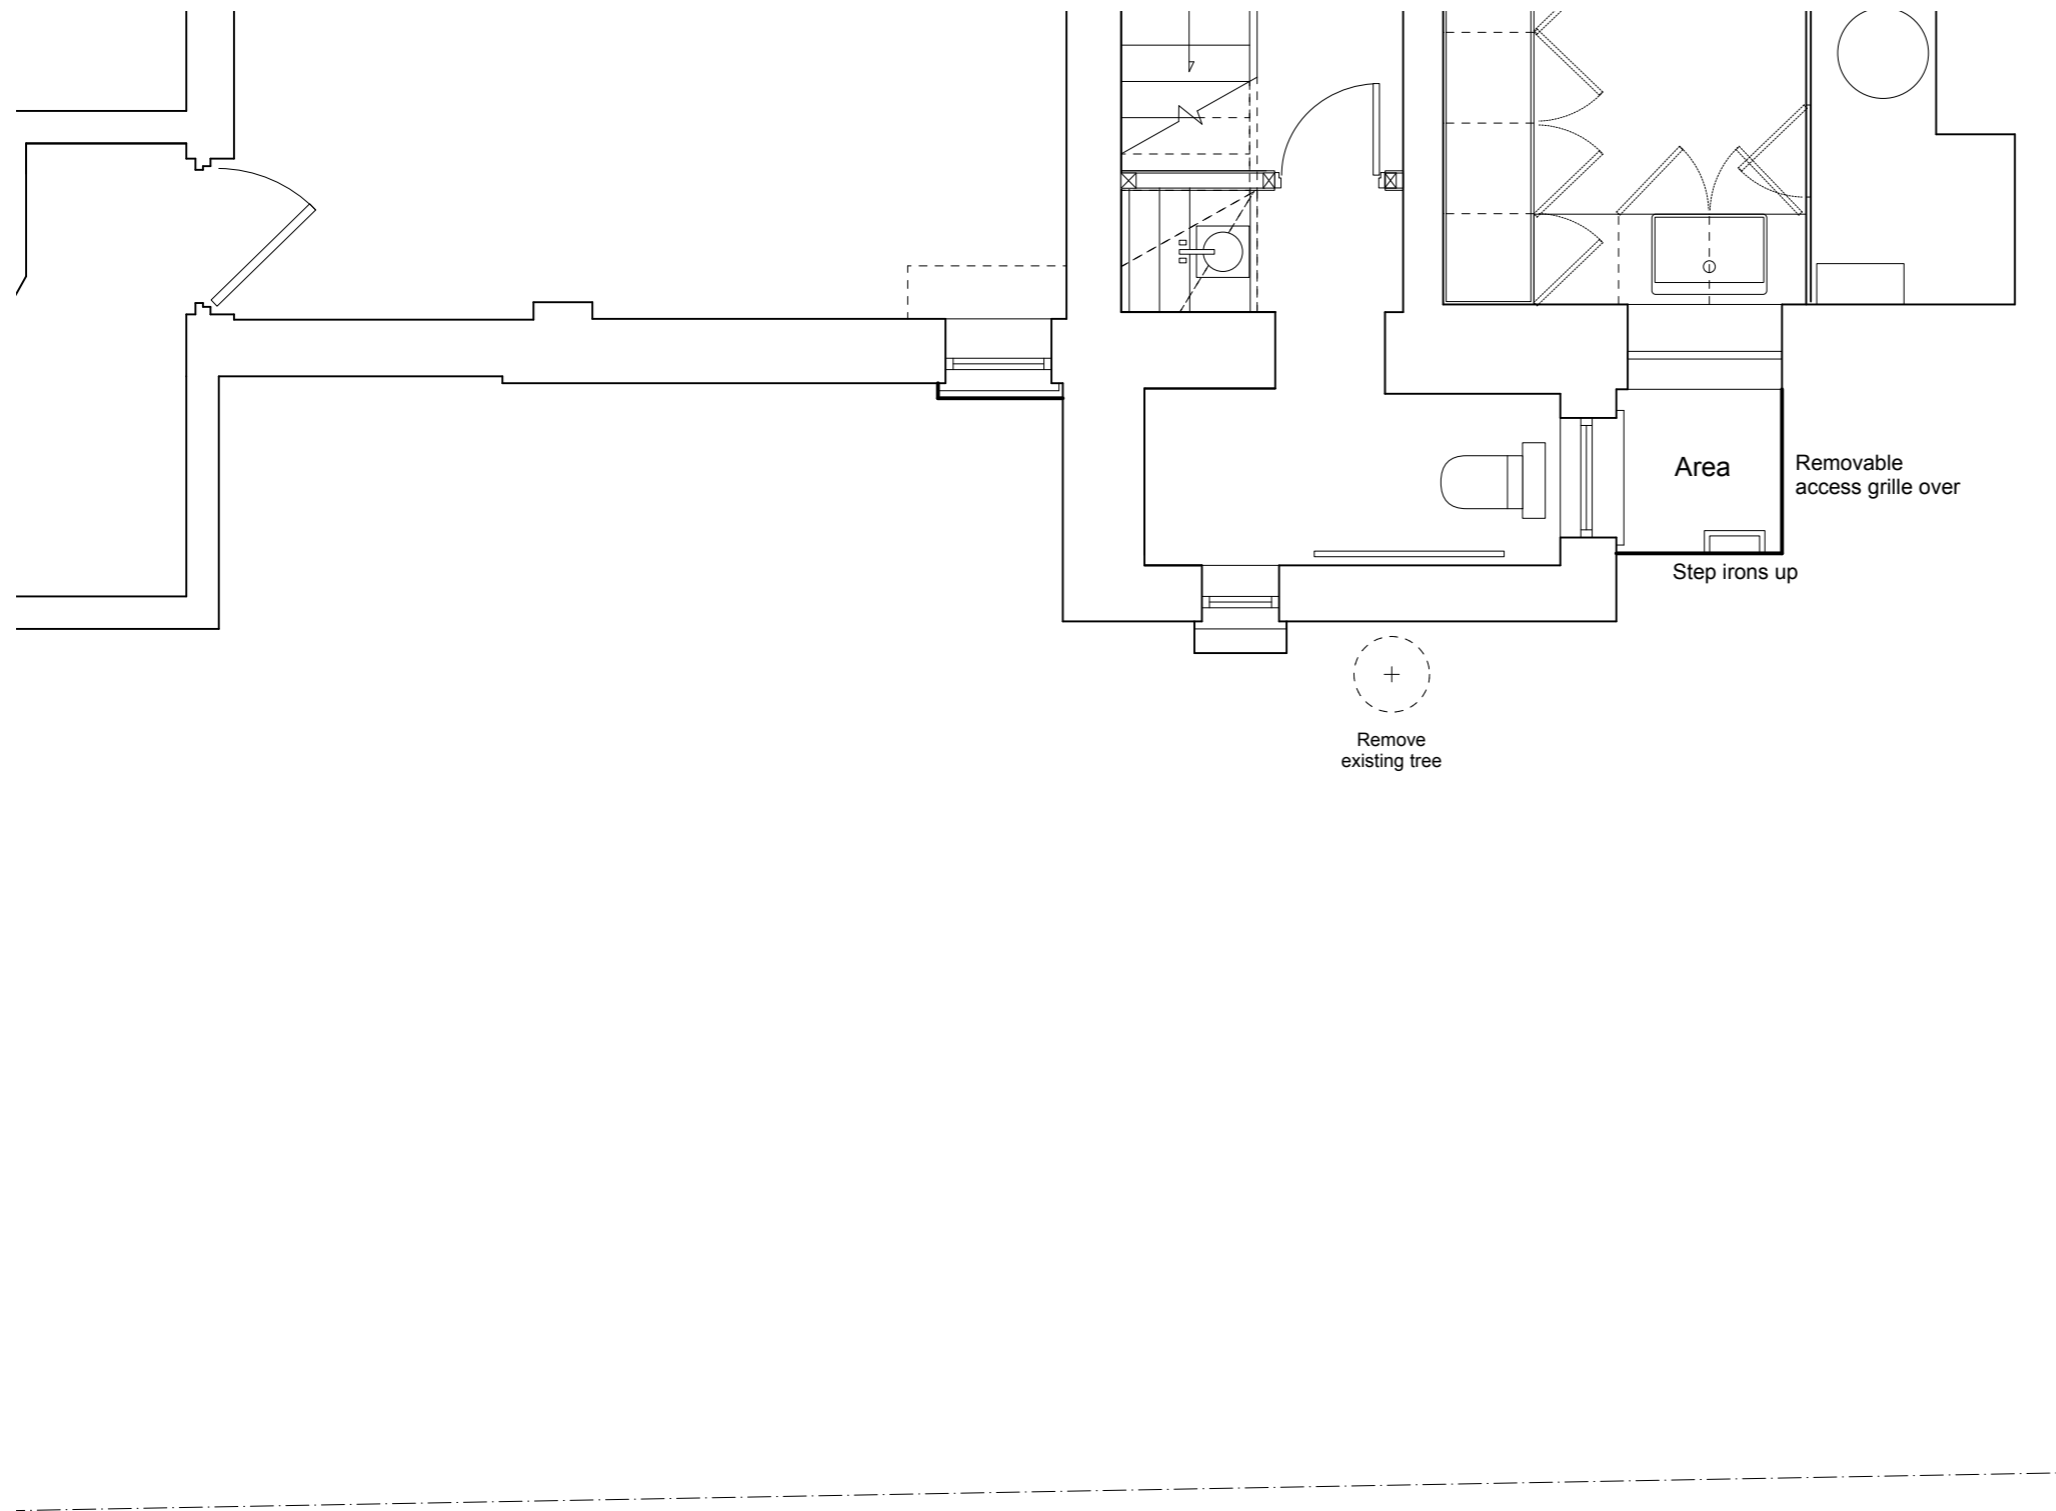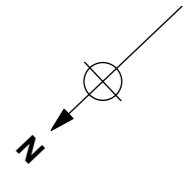

DAVID SCOTT ARCHITECTS

29 SARRE ROAD, LONDON, NW2 3SN

TEL: 020 7431 4515 MOB: 07973 743 125

PROJECT

DS567 East Heath Road

CLIENT

ADDRESS

1 East Heath Road, Hampstead, NW3 1BN

DRAWING TITLE

Proposed Part Basement Plan

DATE April 2016

PROJECT NO. DS567

1:50 @ A3

PRO 06

SCALE

DWG. NO.