


01 EXISTING FOURTH FLOOR

Consented/Demolition Fourth Floor Plan
2015/3149/P by Coffey Architects

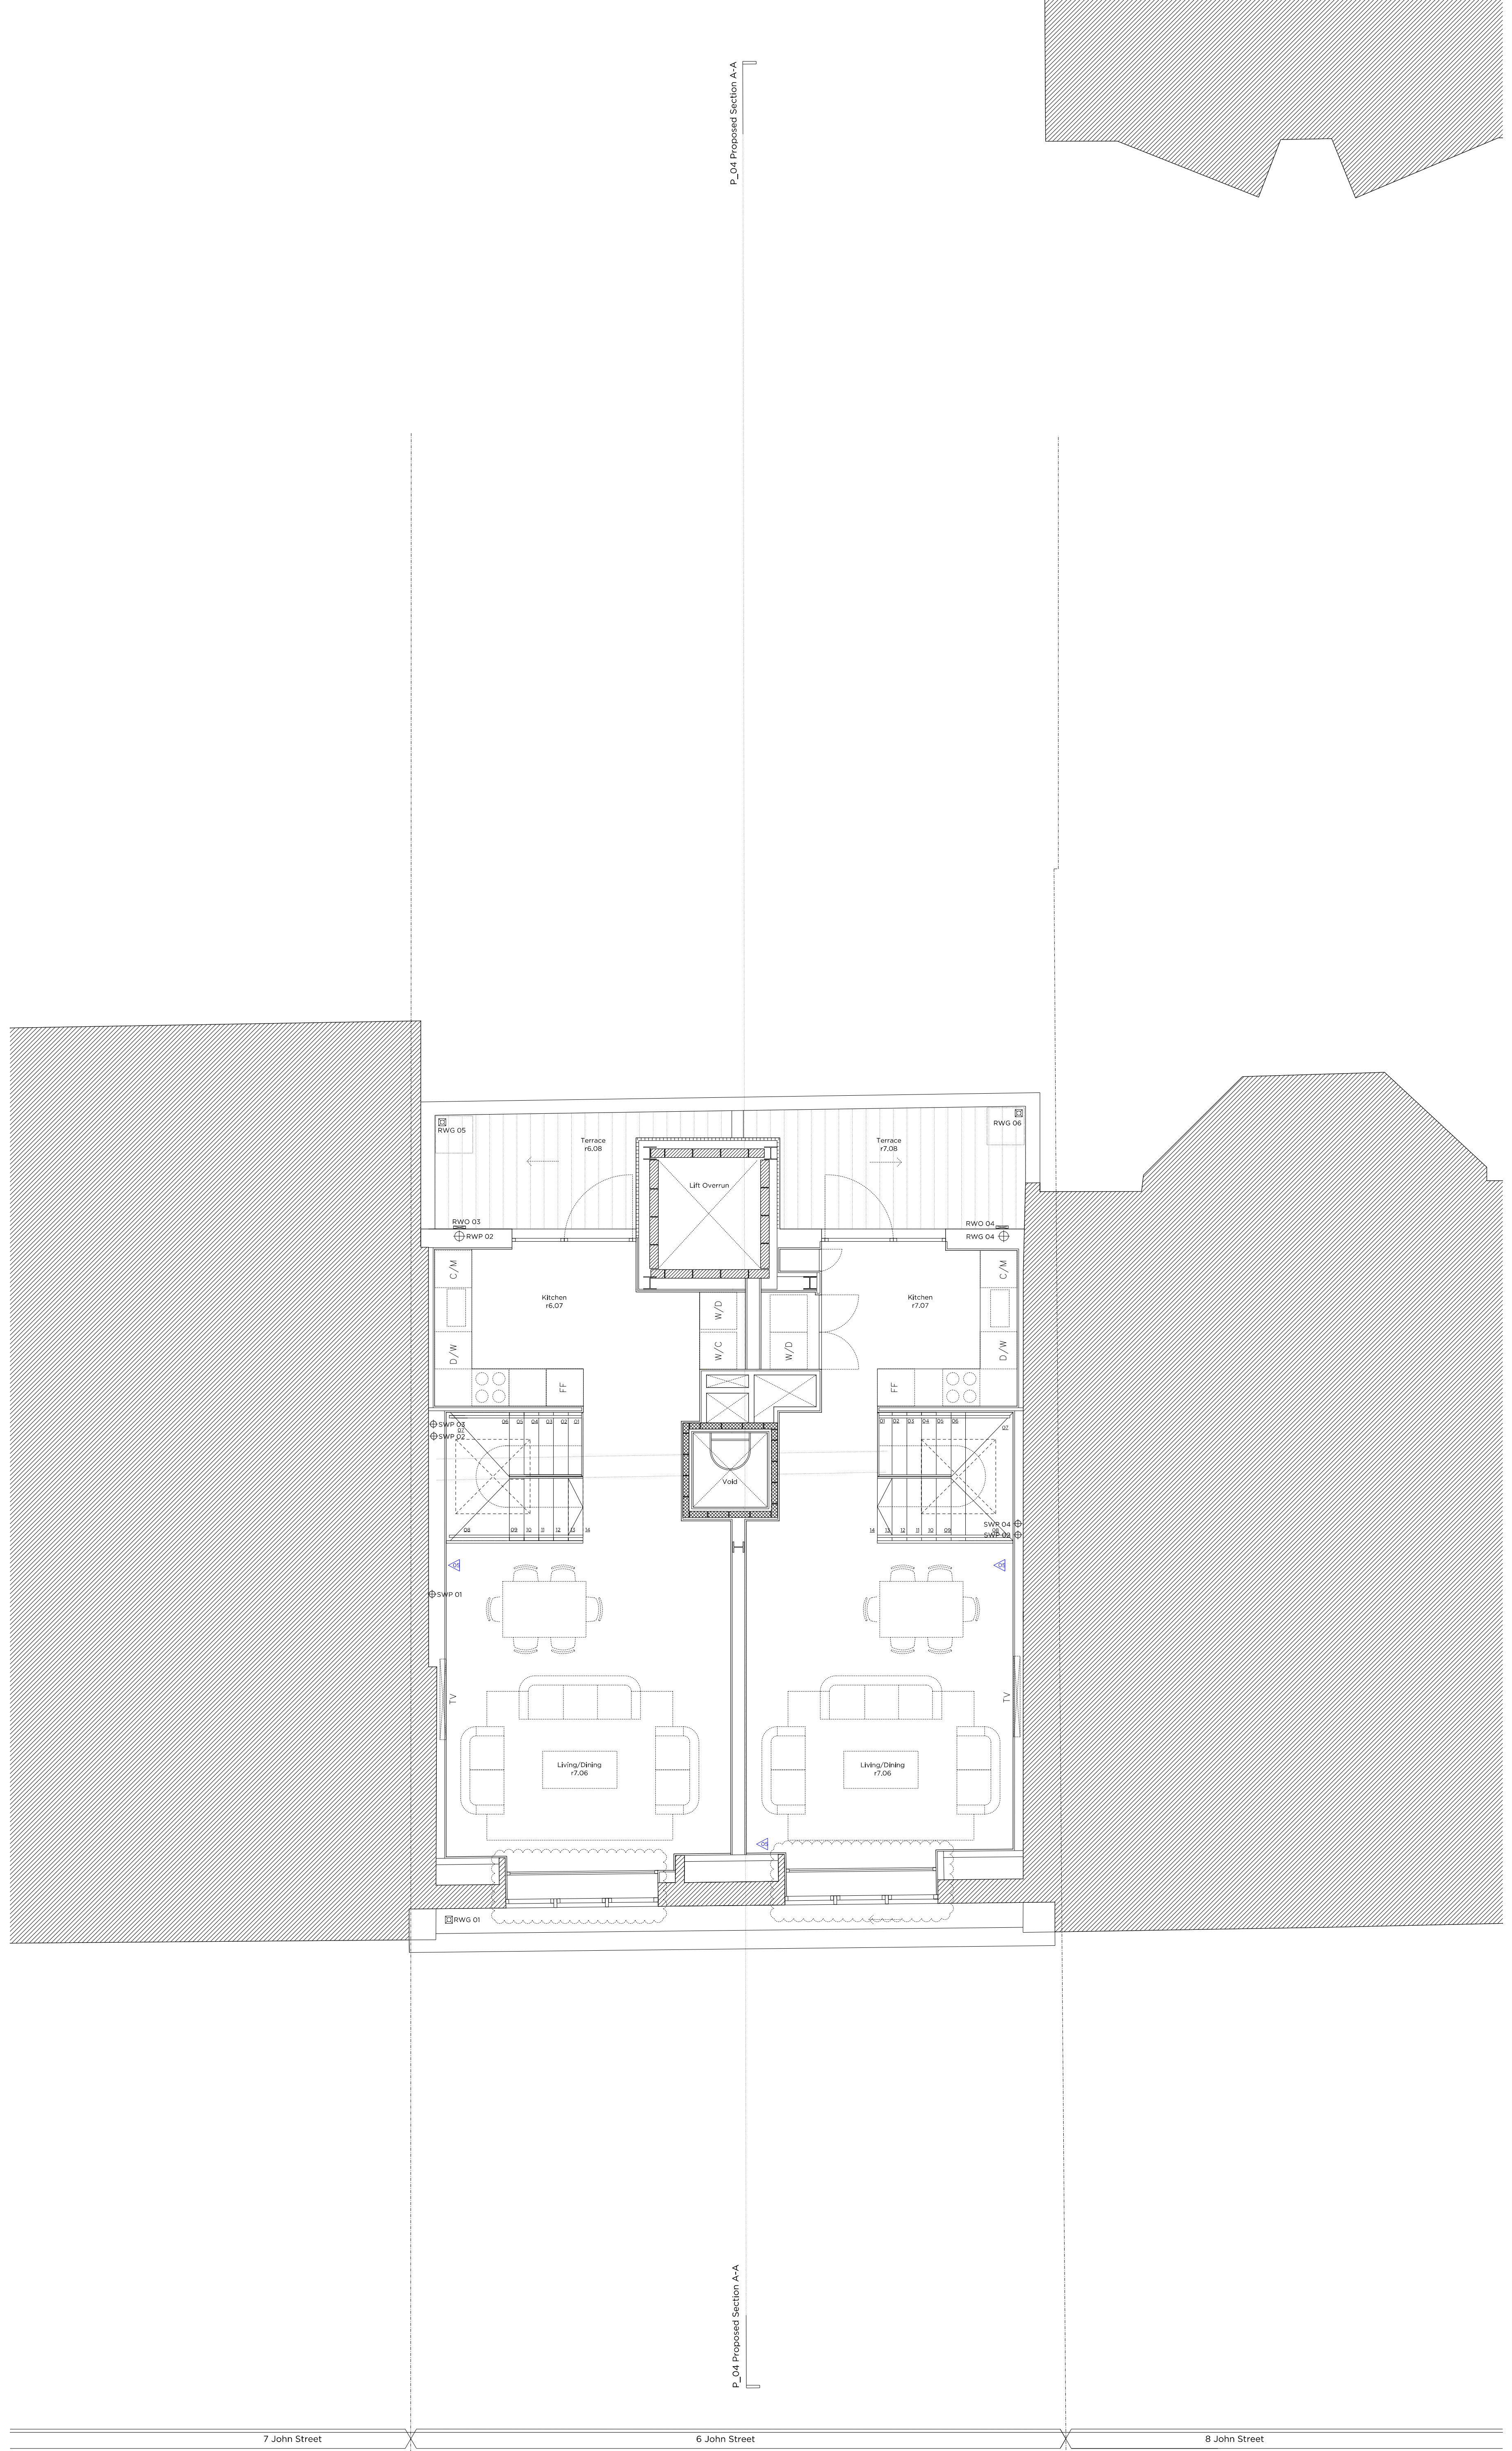

Proposed Fourth Floor Plan

Key: See Plan 1010

Key:

[Hatched Box]	Existing structure / walls	[Red Box]	Existing structure / walls to be removed
[White Box]	New structure	[Blue Box]	Underfloor heating
[Dotted Box]	New S&B	[Green Box]	Soft Vent Flue
[Cross-hatched Box]	W/C	[Yellow Box]	Fan Coil Unit
[Diagonal Lines]	Ground Brickwork		

Revision Notes:

- Revised bathroom layouts
- Proposed wall
- W/F reduced in length
- Revised kitchen layout
- Proposed thermal strip to early walls and existing front elevation

Rev A 27.06.17 Revised as build
Rev - 26.03.17 Issued for Planning - Variation of Condition

PLANNING

Project No: 16061

Client: GFZ Properties Limited

Date: March 2017

Scale: 1:100 @ A2 / 1:50 @ A0

Project: 6 John Street, London

Drawing Title: Consented/Demolition & Proposed Fourth Floor Plan

Drawing No: P_04 Rev: A

Drawn: MWh Approved: TMC Signed:

Marek Wojciechowski Architects

66-68 Margaret Street W1W 8SB T: 020 7550 9336 www.mwa.co.uk

Copyright Marek Wojciechowski Architects Limited. No part of this publication may be reproduced, stored in a retrieval system, or transmitted in any form or by any means, electronic, mechanical, photocopying, recording, or otherwise, without the prior written permission of the copyright owner. All rights reserved. All work must comply with relevant British Standards and Building Regulations requirements. Drawing errors and omissions to be reported to the architect.