

The Zabłudowicz Collection, 176 Prince of Wales Road, London NW5 3PT

APPLICATION FOR FULL PLANNING PERMISSION & LISTED BUILDING CONSENT

JUNE 2017 - UPDATED DRAWING SET


PROJECT NO: 310
PROJECT: 176 Prince of Wales Road
STAGE: PLANNING

Issue Date									
D	25	28	2	31	19	22	19	26	
M	11	11	12	3	6	5	6	6	
Y	16	16	16	17	17	17	17	17	

[illegible]

Sender:
Date:

Signed by:
Signature:

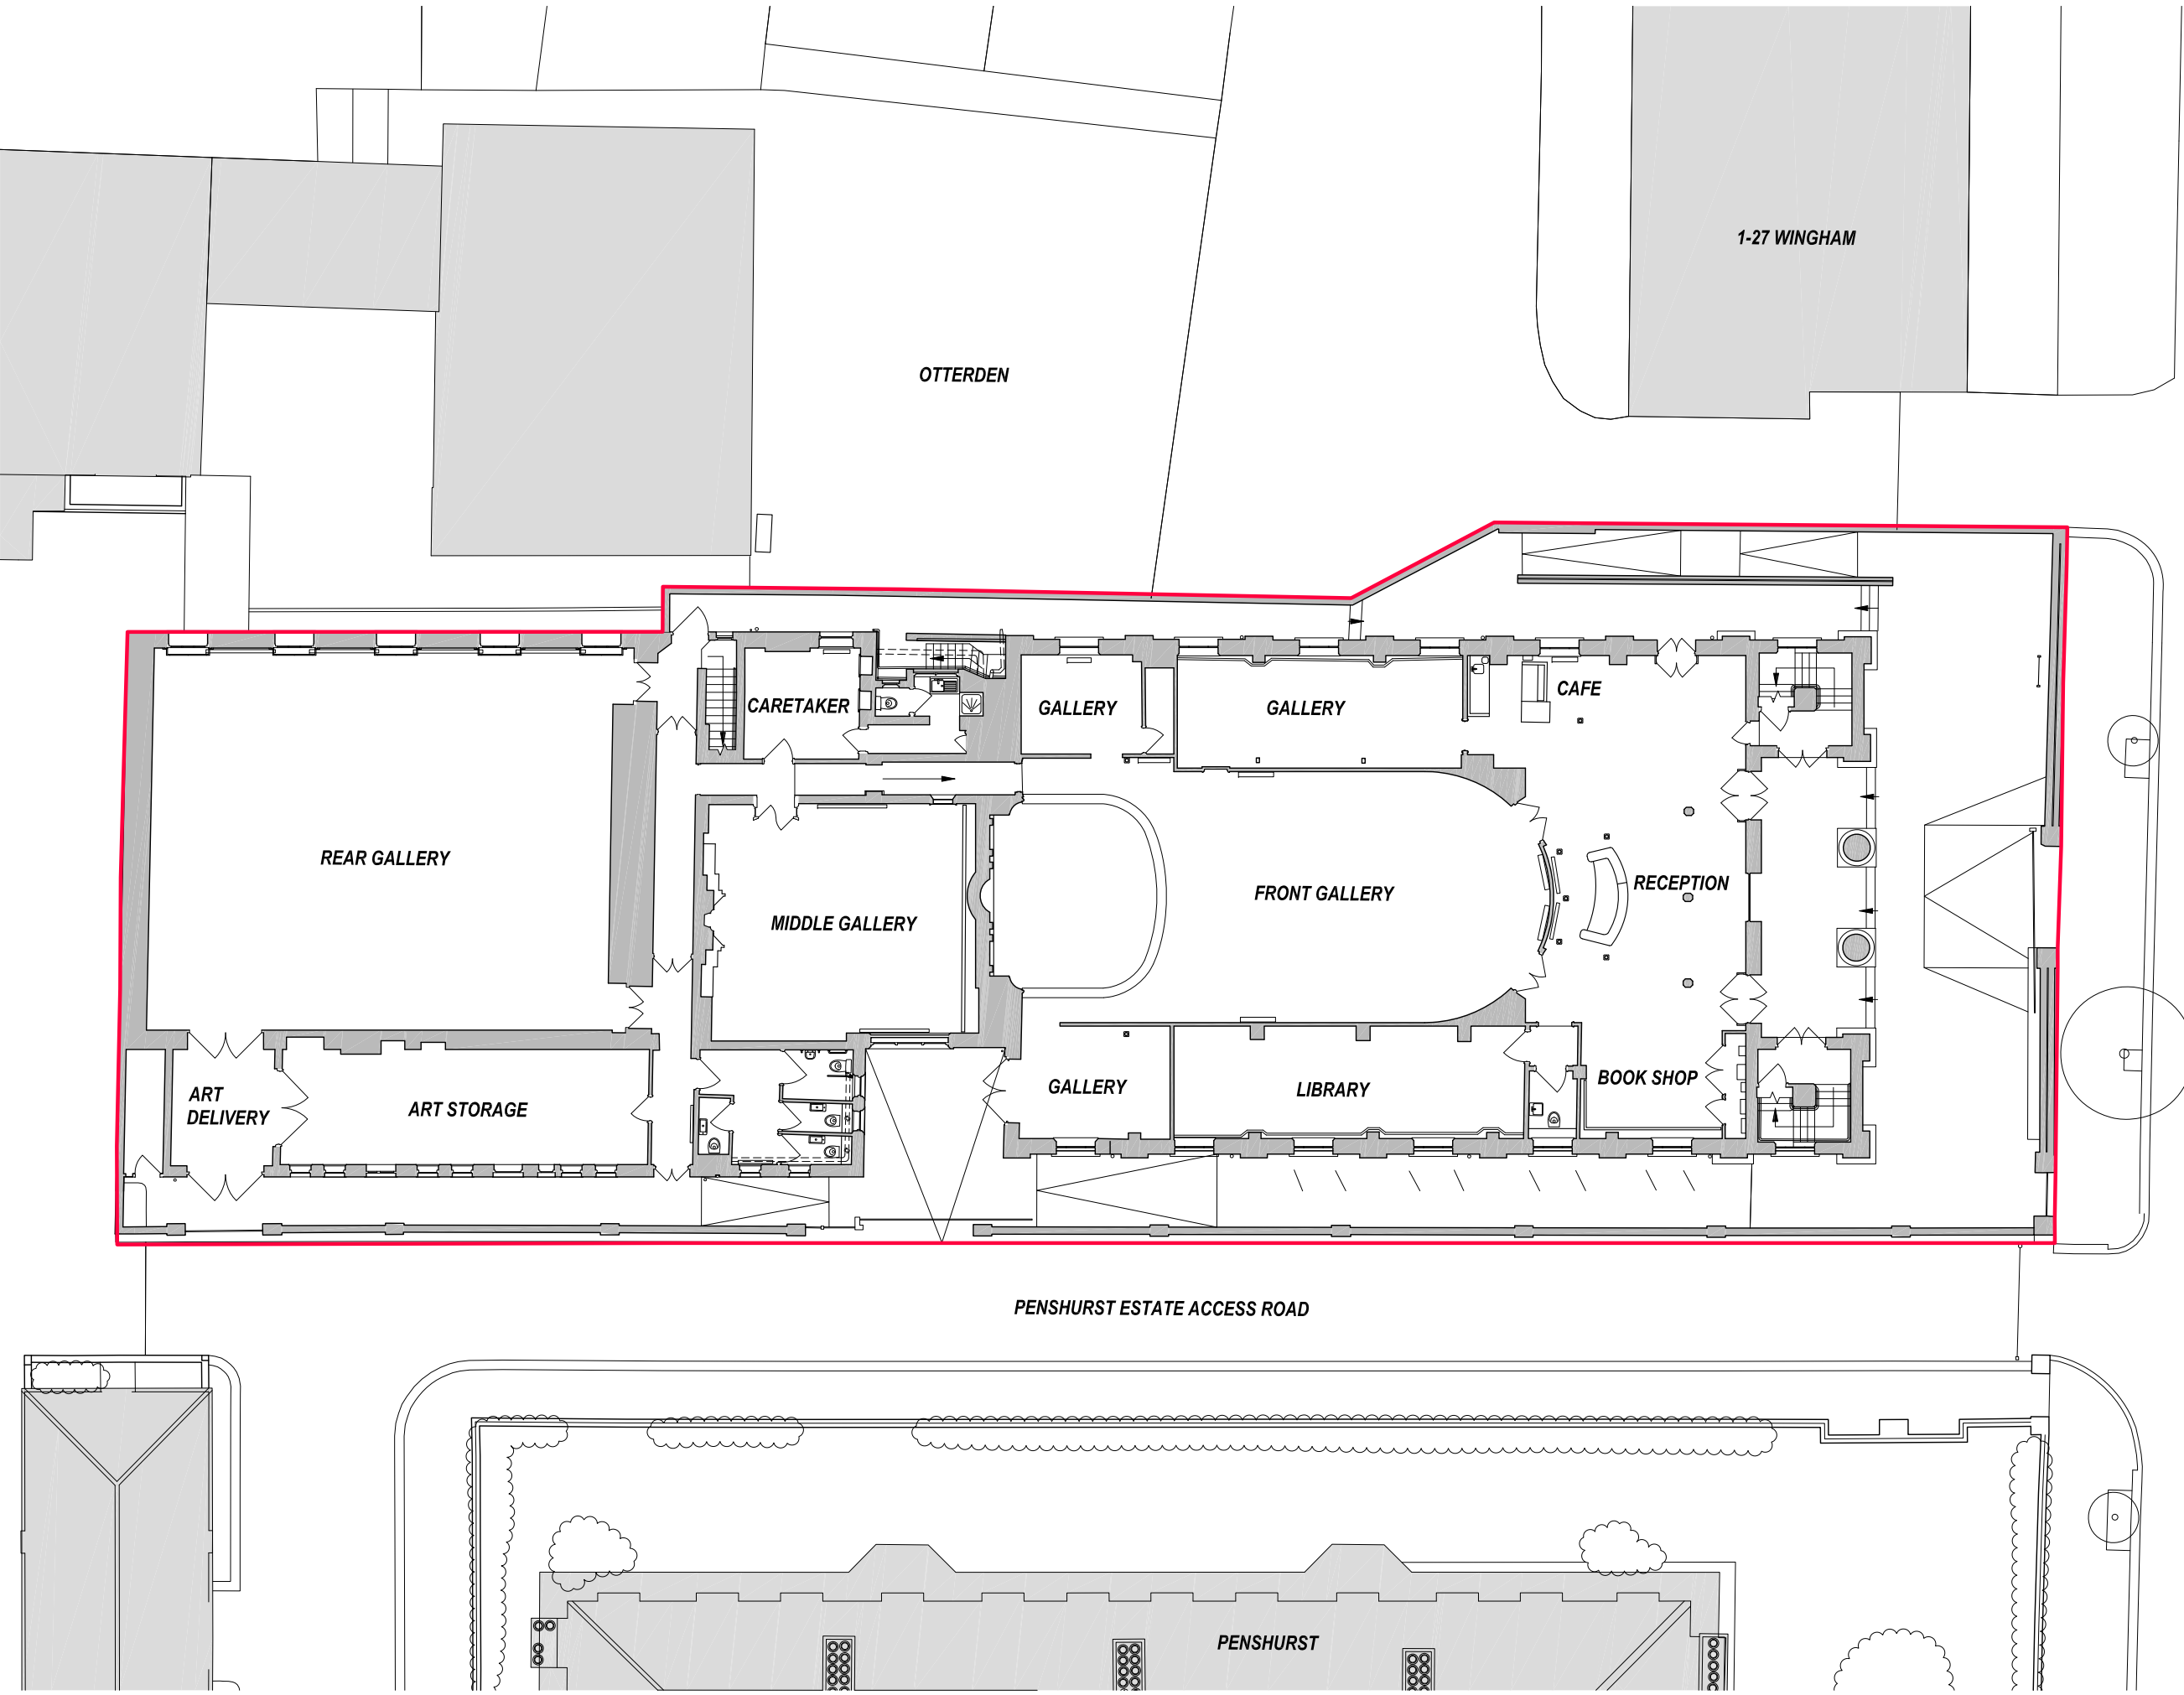

NOTES

Do not scale from this drawing.
Check all dimensions on site before fabrication or setting out.
This document is copyright and may not be reproduced without permission of the owner.
Survey information based on Plowman Craven drawing 35557F-02B, dated September 2016.

ISSUED / REVISED

NO.	DATE	DESCRIPTION
1	25.11.2016	ISSUED FOR PLANNING

Legend

TITLE BOUNDARY LINE

EXISTING

N

Client

TAMARES

Architects

FARSHID MOUSSAVI ARCHITECTURE
66 Warwick Square, London, SW1V 2AP
T: +44 (0)20 7033 6490
www.farshidmoussavi.com

Project


ZABLUDOWICZ COLLECTION
176 PRINCE OF WALES ROAD

Title

Existing
Ground Floor Plan

Proj N°	Drawn by	Checked by	Scale
310	SJ	FSM	1:200- A3
Date	Rev	Signed	
25.11.2016	01	FMA	
Number			

FMA-310-E-001-01

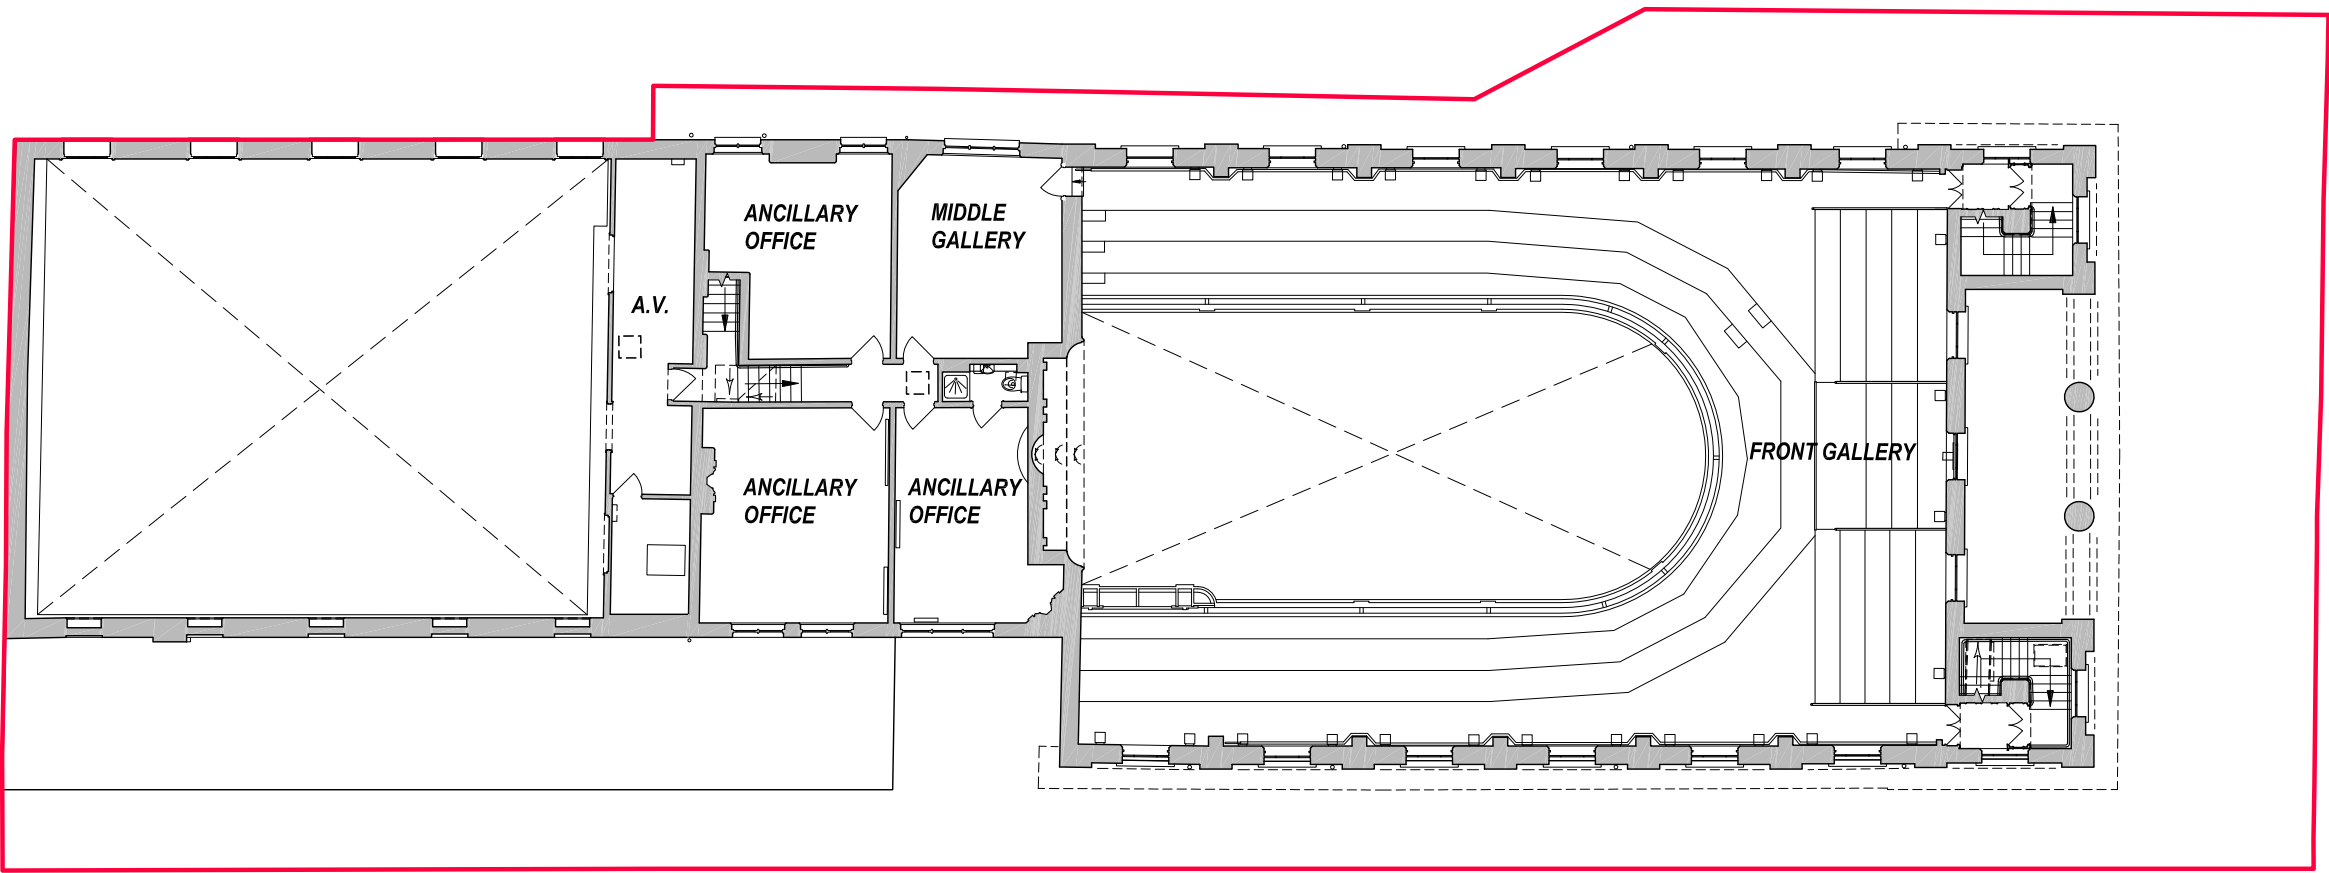

NOTES		
Do not scale from this drawing. Check all dimensions on site before fabrication or setting out. This document is copyright and may not be reproduced without permission of the owner. Survey information based on Plowman Craven drawing 35557F-03B, dated September 2016.		
ISSUED / REVISED		
NO.	DATE	DESCRIPTION
1	25.11.2016	ISSUED FOR PLANNING


Legend

— TITLE BOUNDARY LINE

■ EXISTING



Client			
TAMARES			
Architects			
FARSHID MOUSSAVI ARCHITECTURE 66 Warwick Square, London, SW1V 2AP T: +44 (0)20 7033 6490 www.farshidmoussavi.com			
Project			
ZABLUDOWICZ COLLECTION 176 PRINCE OF WALES ROAD			
Title			
Existing First Floor Plan			
Proj N°	Drawn by	Checked by	Scale
310	SJ	FSM	1:200- A3
Date	Rev	Signed	
25.11.2016	01	FMA	
Number			FMA-310-E-002-01

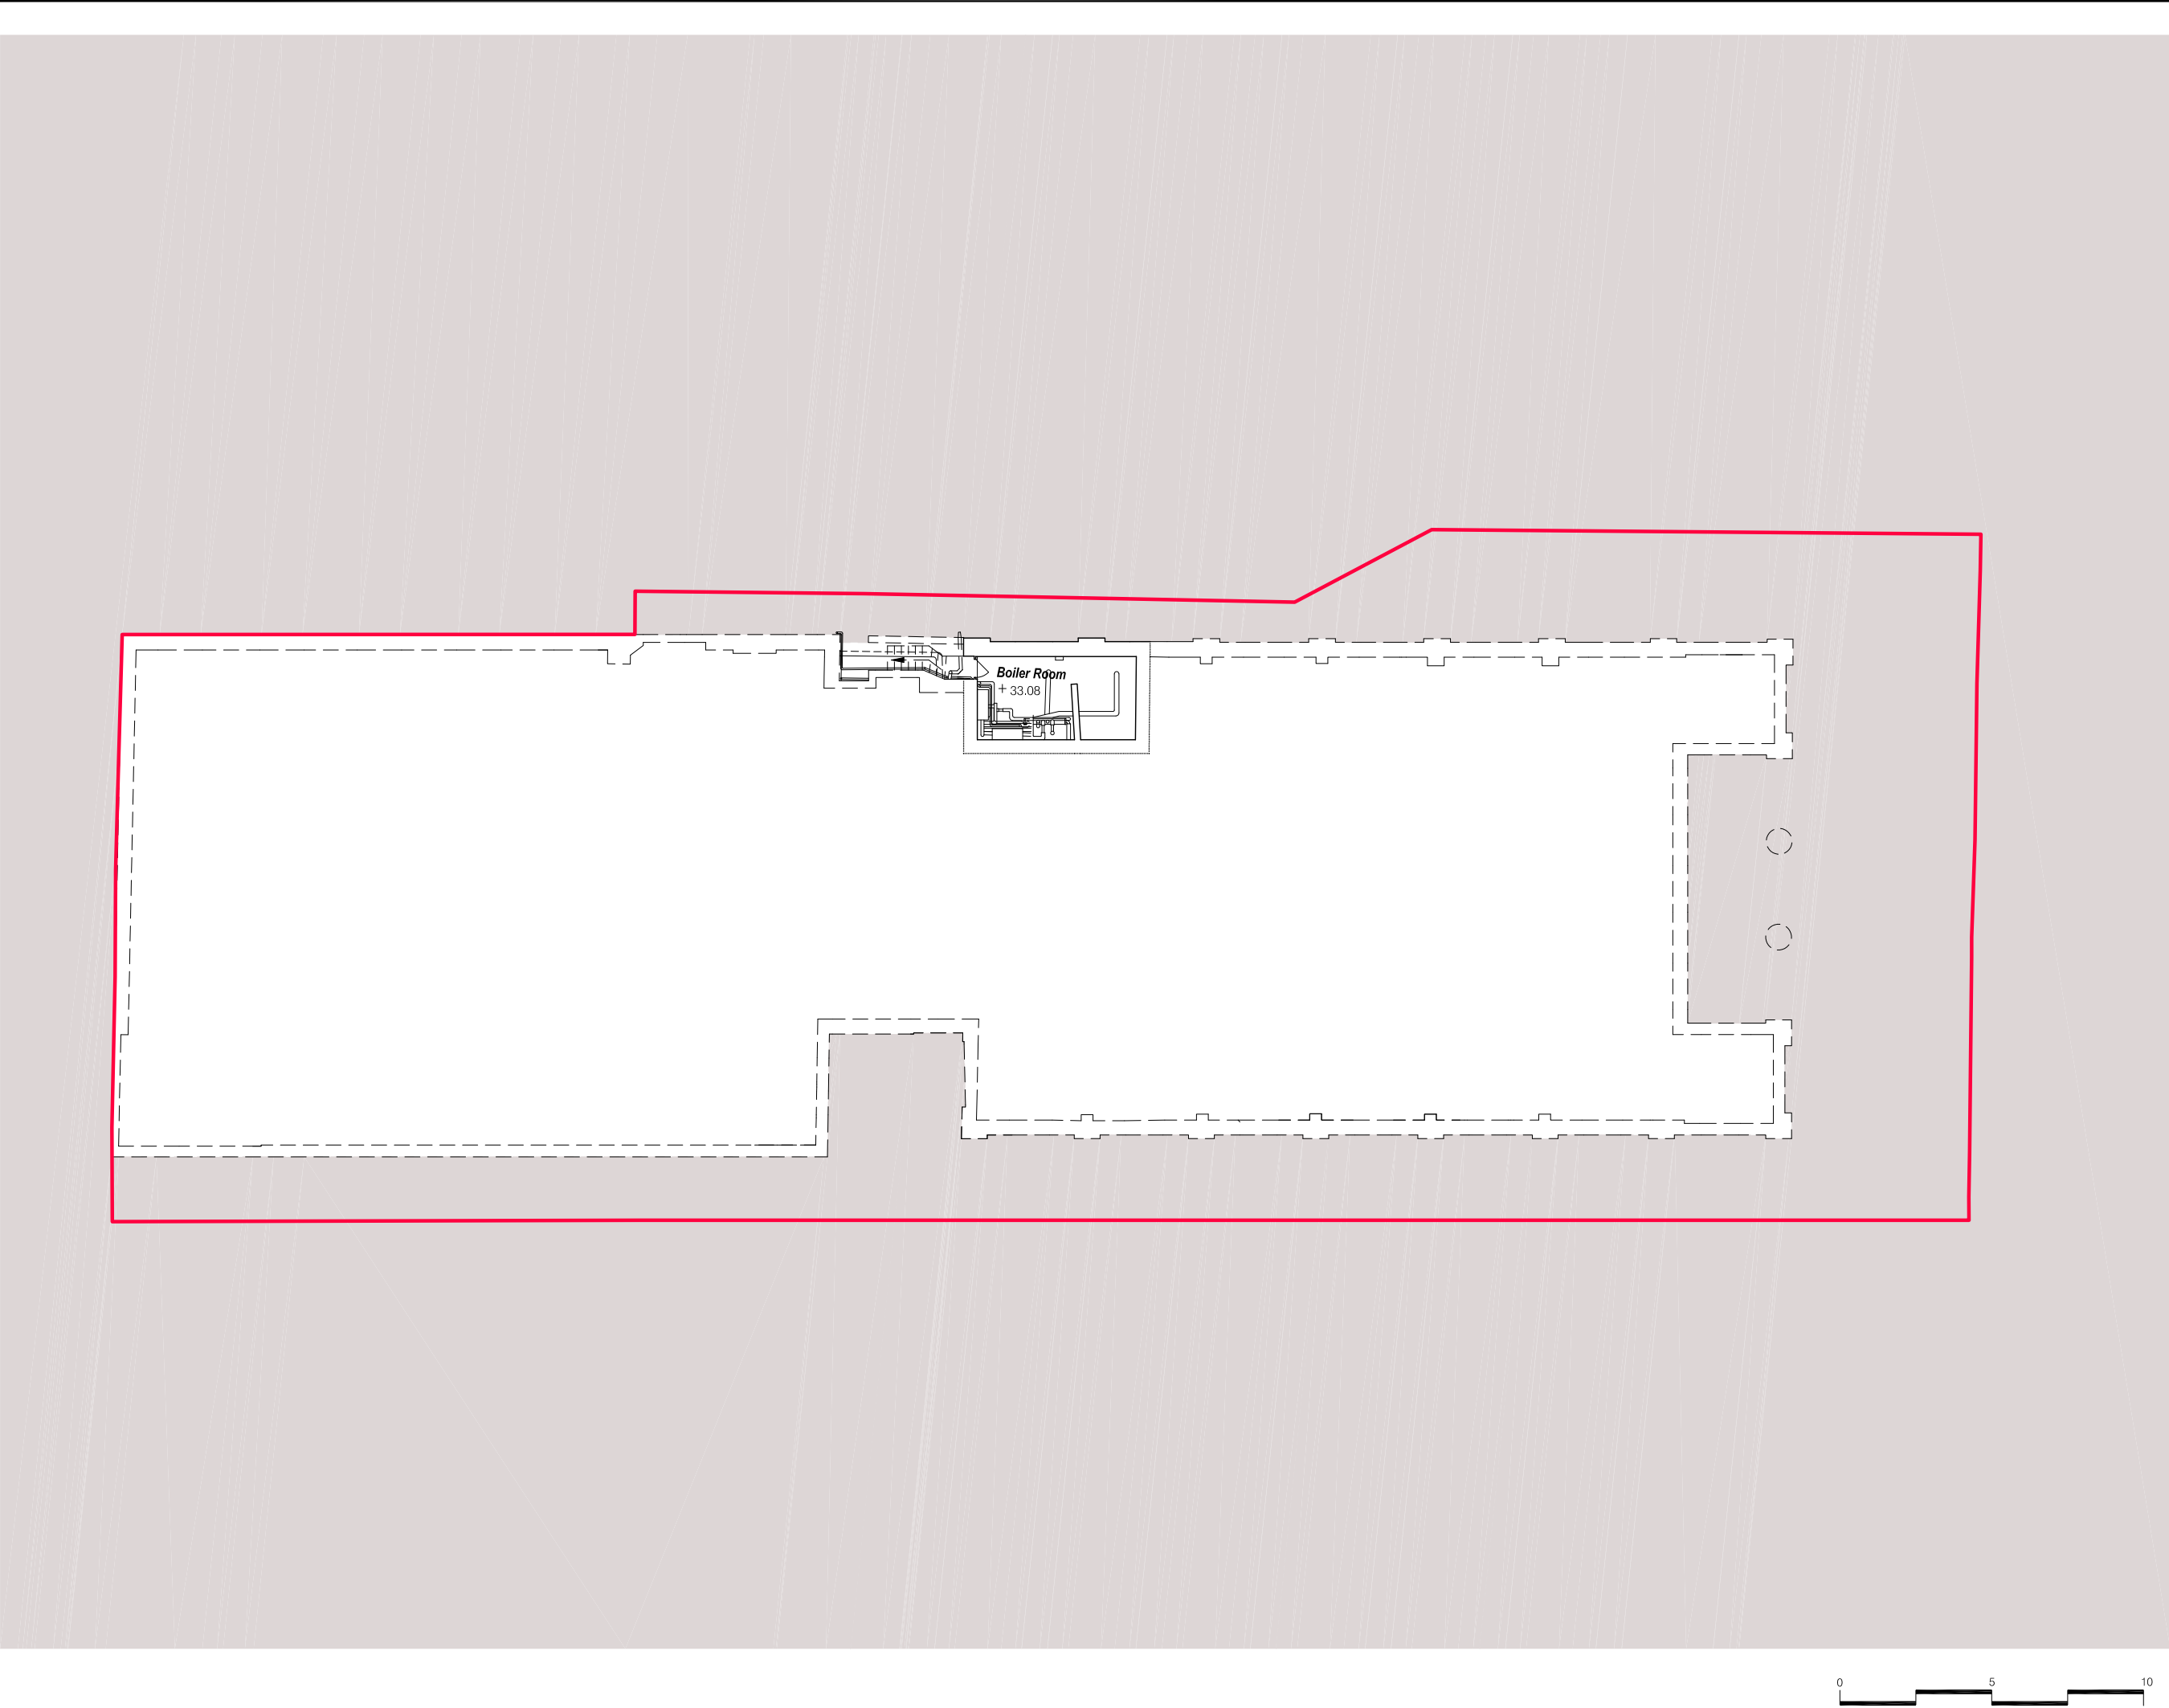

NOTES

Do not scale from this drawing.
Check all dimensions on site before fabrication or setting out.
This document is copyright and may not be reproduced without permission of the owner.
Survey information based on Plowman Craven drawing 35557F-01B & 35557F-02B, dated September 2016.

ISSUED / REVISED

NO.	DATE	DESCRIPTION
1	25.11.2016	ISSUED FOR PLANNING

Legend

TITLE BOUNDARY LINE

N

Client

TAMARES

Architects

FARSHID MOUSSAVI ARCHITECTURE
66 Warwick Square, London, SW1V 2AP
T: +44 (0)20 7033 6490
www.farshidmoussavi.com

Project

ZABLUDOWICZ COLLECTION
176 PRINCE OF WALES ROAD

Title


Existing
Basement Floor

Proj N°	Drawn by	Checked by	Scale
310	SJ	FSM	1:200- A3
Date	Rev	Signed	
25.11.2016	01	FMA	

Number

FMA-310-E-003-01



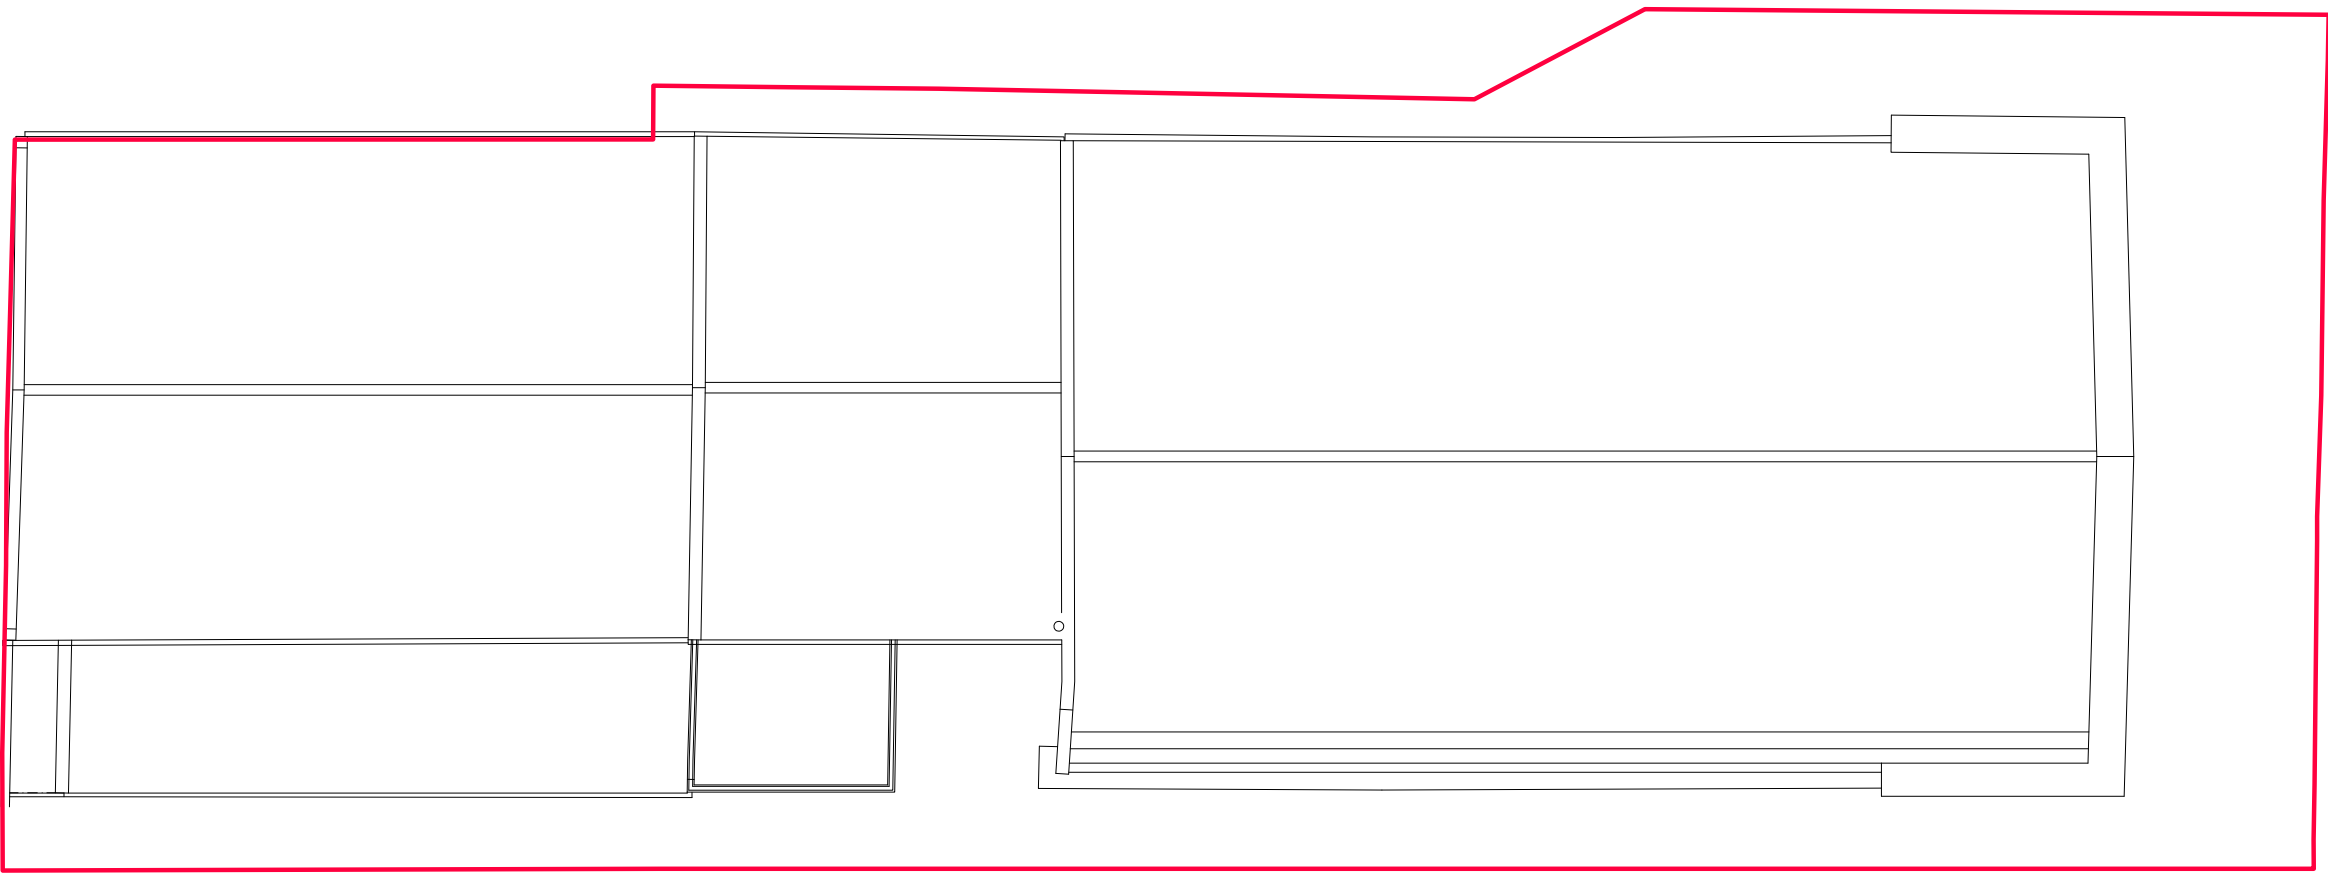

NOTES

Do not scale from this drawing.
Check all dimensions on site before fabrication or setting out.
This document is copyright and may not be reproduced without permission of the owner.
Survey information based on Plowman Craven drawing 35557R-01B, dated September 2016.

ISSUED / REVISED

NO.	DATE	DESCRIPTION
1	25.11.2016	ISSUED FOR PLANNING

Legend

TITLE BOUNDARY LINE

N

Client

TAMARES

Architects

FARSHID MOUSSAVI ARCHITECTURE
66 Warwick Square, London, SW1V 2AP
T: +44 (0)20 7033 6490
www.farshidmoussavi.com

Project

ZABLUDOWICZ COLLECTION
176 PRINCE OF WALES ROAD

Title

Existing
Roof Plan

Proj N°	Drawn by	Checked by	Scale
310	SJ	FSM	1:200- A3
Date	Rev	Signed	
25.11.2016	01	FMA	

Number

FMA-310-E-004-01

NOTES		
Do not scale from this drawing. Check all dimensions on site before fabrication or setting out. This document is copyright and may not be reproduced without permission of the owner. Survey information based on Plowman Craven drawing 35557S-01, dated September 2016.		
ISSUED / REVISED		
NO.	DATE	DESCRIPTION
1	25.11.2016	ISSUED FOR PLANNING

Legend



Client
TAMARES

Architects
FARSHID MOUSSAVI ARCHITECTURE
66 Warwick Square, London, SW1V 2AP
T: +44 (0)20 7033 6490
www.farshidmoussavi.com

Project
ZABLUDOWICZ COLLECTION
176 PRINCE OF WALES ROAD


Title
Existing
SECTION AA'

Proj N°	Drawn by	Checked by	Scale
310	SJ	FSM	1:200- A3
Date	Rev	Signed	
25.11.2016	01	FMA	

Number
FMA-310-E-005-01

+14.79 FRONT GALLERY ROOF

+00.00

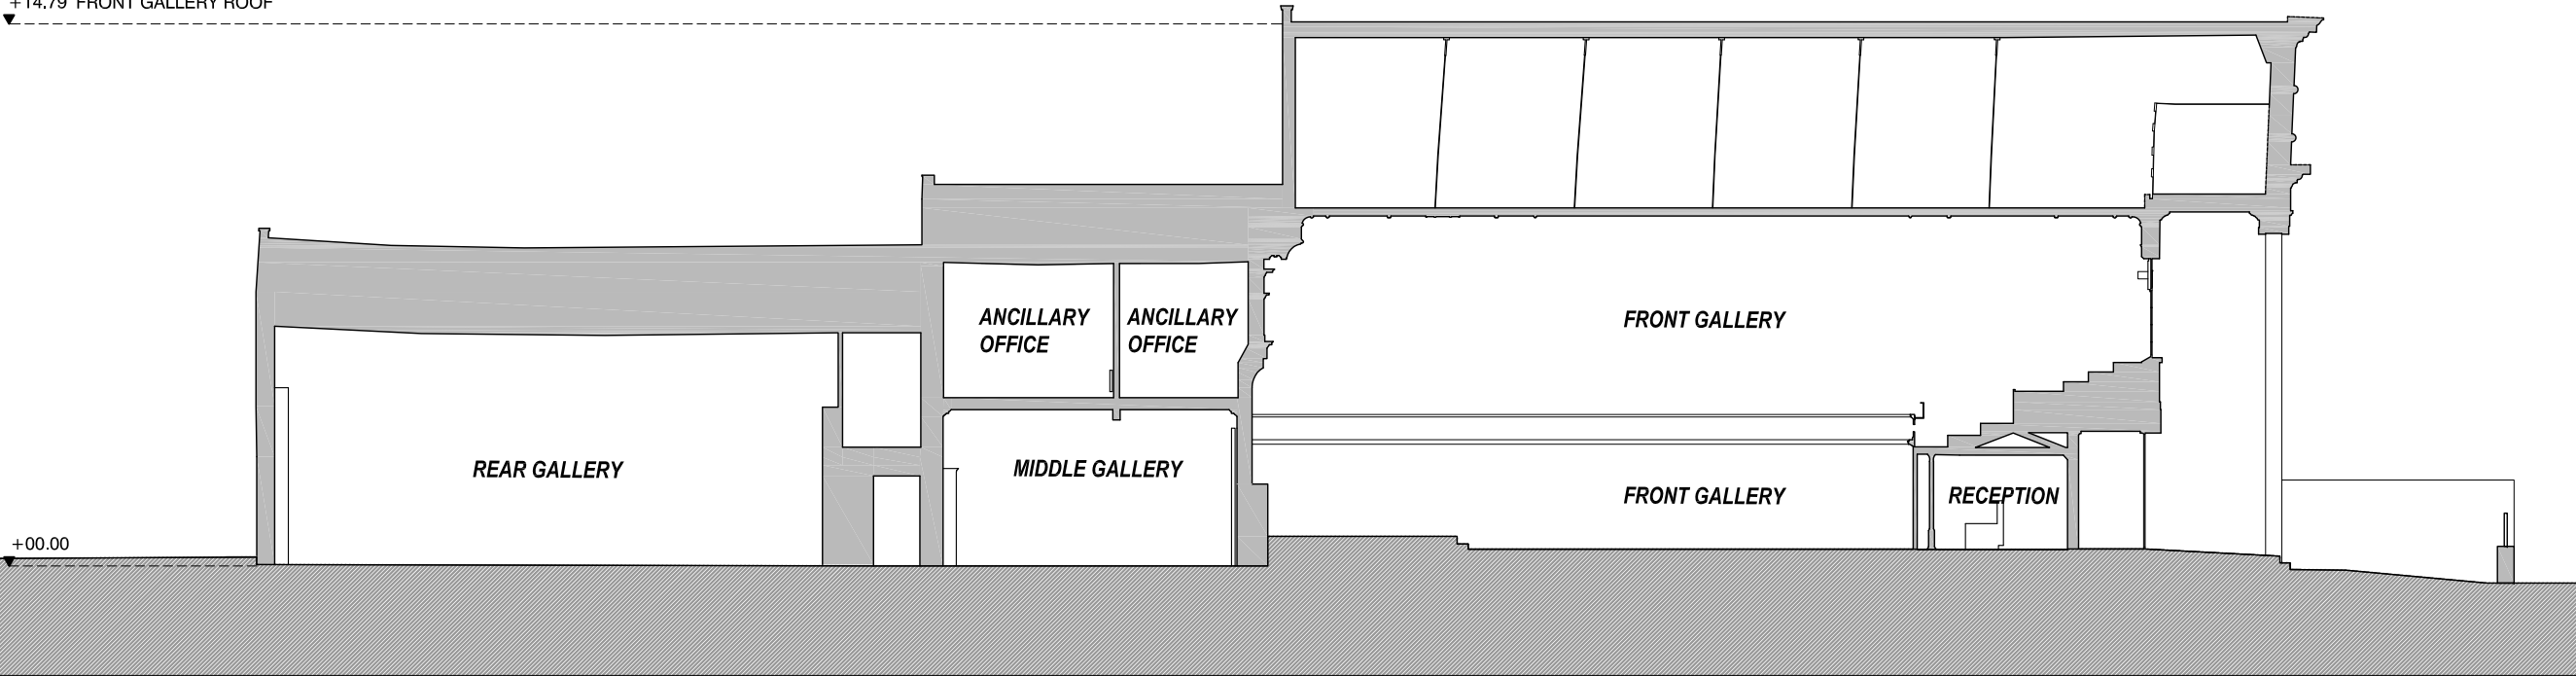


Rear Gallery

Middle Gallery


Front Gallery

Zabludowicz Collection - 176 Prince of Wales Road



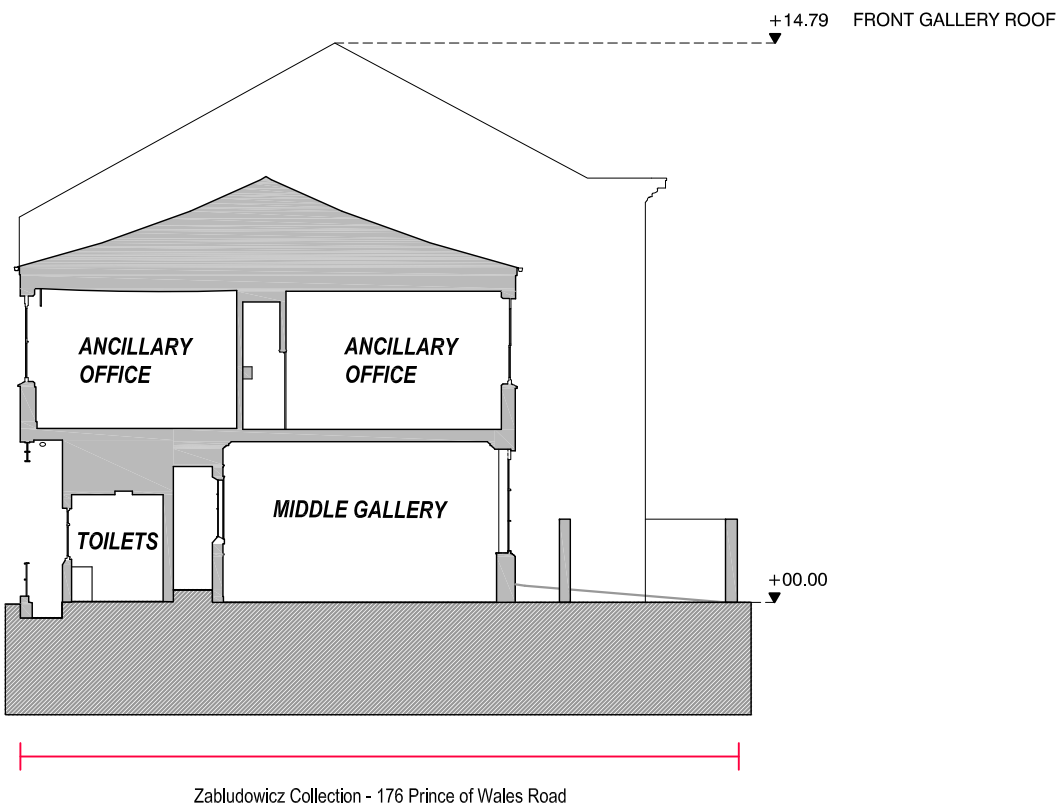

1 SECTION - BB'
006 scale 1:200 @A3

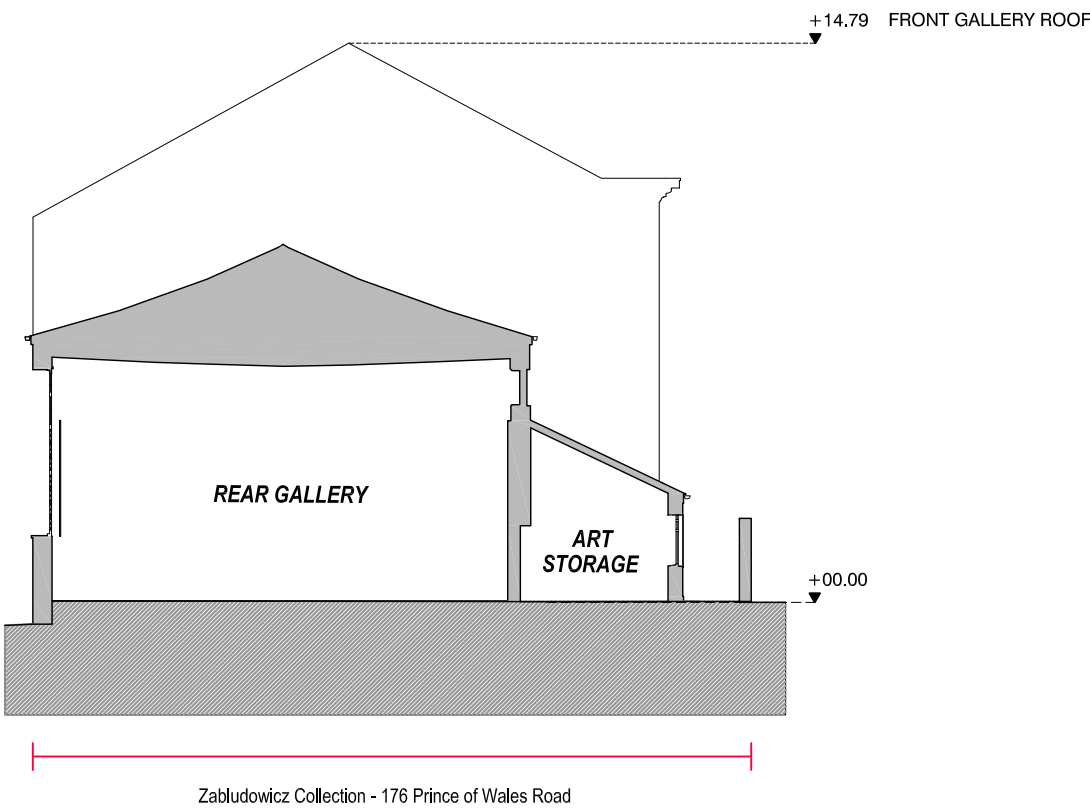

2 SECTION - BB'
006 scale 1:200 @A3



NOTES

Do not scale from this drawing.
Check all dimensions on site before fabrication or setting out.
This document is copyright and may not be reproduced without permission of the owner.
Survey information based on Plowman Craven drawing 35557S-01, dated September 2016.

ISSUED / REVISED

NO.	DATE	DESCRIPTION
1	25.11.2016	ISSUED FOR PLANNING

Legend

Client

TAMARES

Architects

FARSHID MOUSSAVI ARCHITECTURE
66 Warwick Square, London, SW1V 2AP
T: +44 (0)20 7033 6490
www.farshidmoussavi.com

Project

ZABLUDOWICZ COLLECTION
176 PRINCE OF WALES ROAD

Title

Existing
SECTIONS BB' & CC'

Proj N°	Drawn by	Checked by	Scale
310	SJ	FSM	1:200- A3
Date	Rev	Signed	
25.11.2016	01	FMA	

Number

FMA-310-E-006-01

NOTES

Do not scale from this drawing.
Check all dimensions on site before fabrication or setting out.
This document is copyright and may not be reproduced without permission of the owner.
Survey information based on Plowman Craven drawing 35557E-01, dated September 2016.

ISSUED / REVISED

NO.	DATE	DESCRIPTION
1	25.11.2016	ISSUED FOR PLANNING

Legend

2

1

Client

TAMARES

Architects

FARSHID MOUSSAVI ARCHITECTURE
66 Warwick Square, London, SW1V 2AP
T: +44 (0)20 7033 6490
www.farshidmoussavi.com

Project

ZABLUDOWICZ COLLECTION
176 PRINCE OF WALES ROAD

Title

Existing
Elevations West & East

Proj N°	Drawn by	Checked by	Scale
310	SJ	FSM	1:200- A3
Date	Rev	Signed	
25.11.2016	01	FMA	

Number

FMA-310-E-007-01



1

007

ELEVATION 1- WEST

scale 1:200 @A3




2

007


ELEVATION 2 - EAST

scale 1:200 @A3



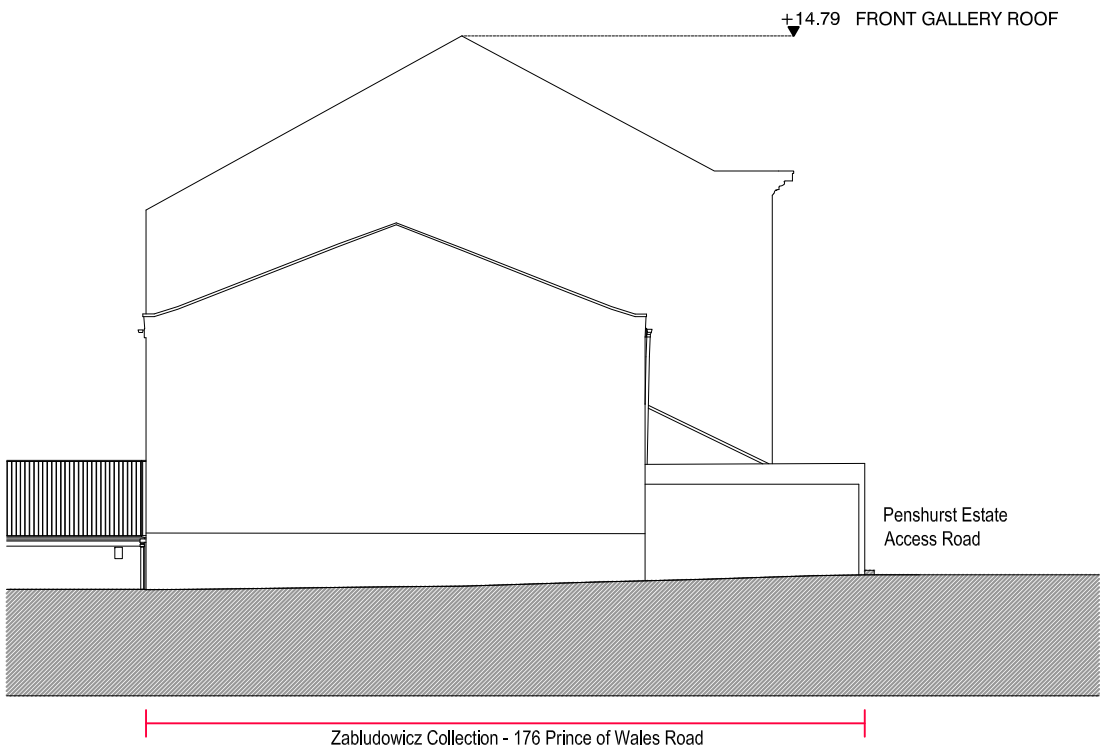

1
008 ELEVATION 3 - NORTH
scale 1:200 @A3

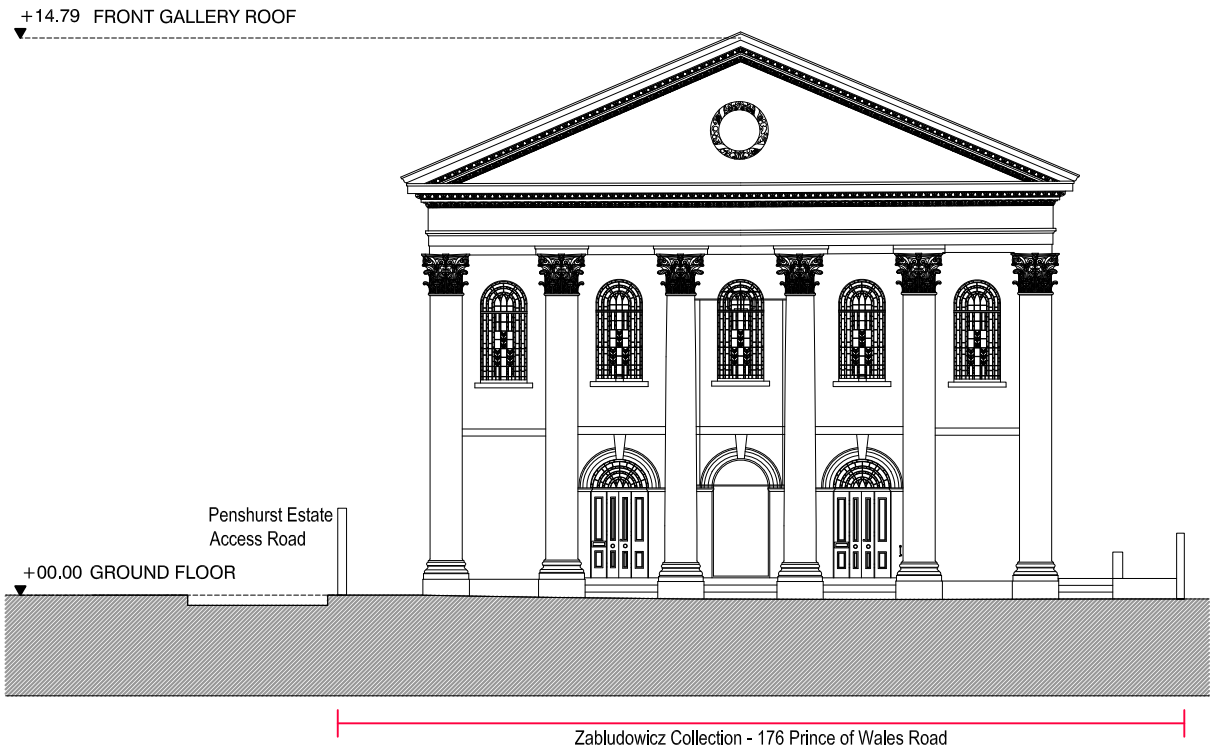

2
008 ELEVATION 4 - SOUTH
scale 1:200 @A3





NOTES		
Do not scale from this drawing. Check all dimensions on site before fabrication or setting out. This document is copyright and may not be reproduced without permission of the owner. Survey information based on Plowman Craven drawing 35557E-01, dated September 2016.		
ISSUED / REVISED		
NO.	DATE	DESCRIPTION
1	25.11.2016	ISSUED FOR PLANNING

Legend



Client			
TAMARES			
Architects			
FARSHID MOUSSAVI ARCHITECTURE 66 Warwick Square, London, SW1V 2AP T: +44 (0)20 7033 6490 www.farshidmousavi.com			
Project			
ZABLUDOWICZ COLLECTION 176 PRINCE OF WALES ROAD			
Title			
Existing Elevations North & South			
Proj N°	Drawn by	Checked by	Scale
310	SJ	FSM	1:200- A3
Date	Rev	Signed	
25.11.2016	01	FMA	
Number			FMA-310-E-008-01

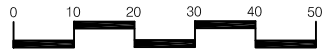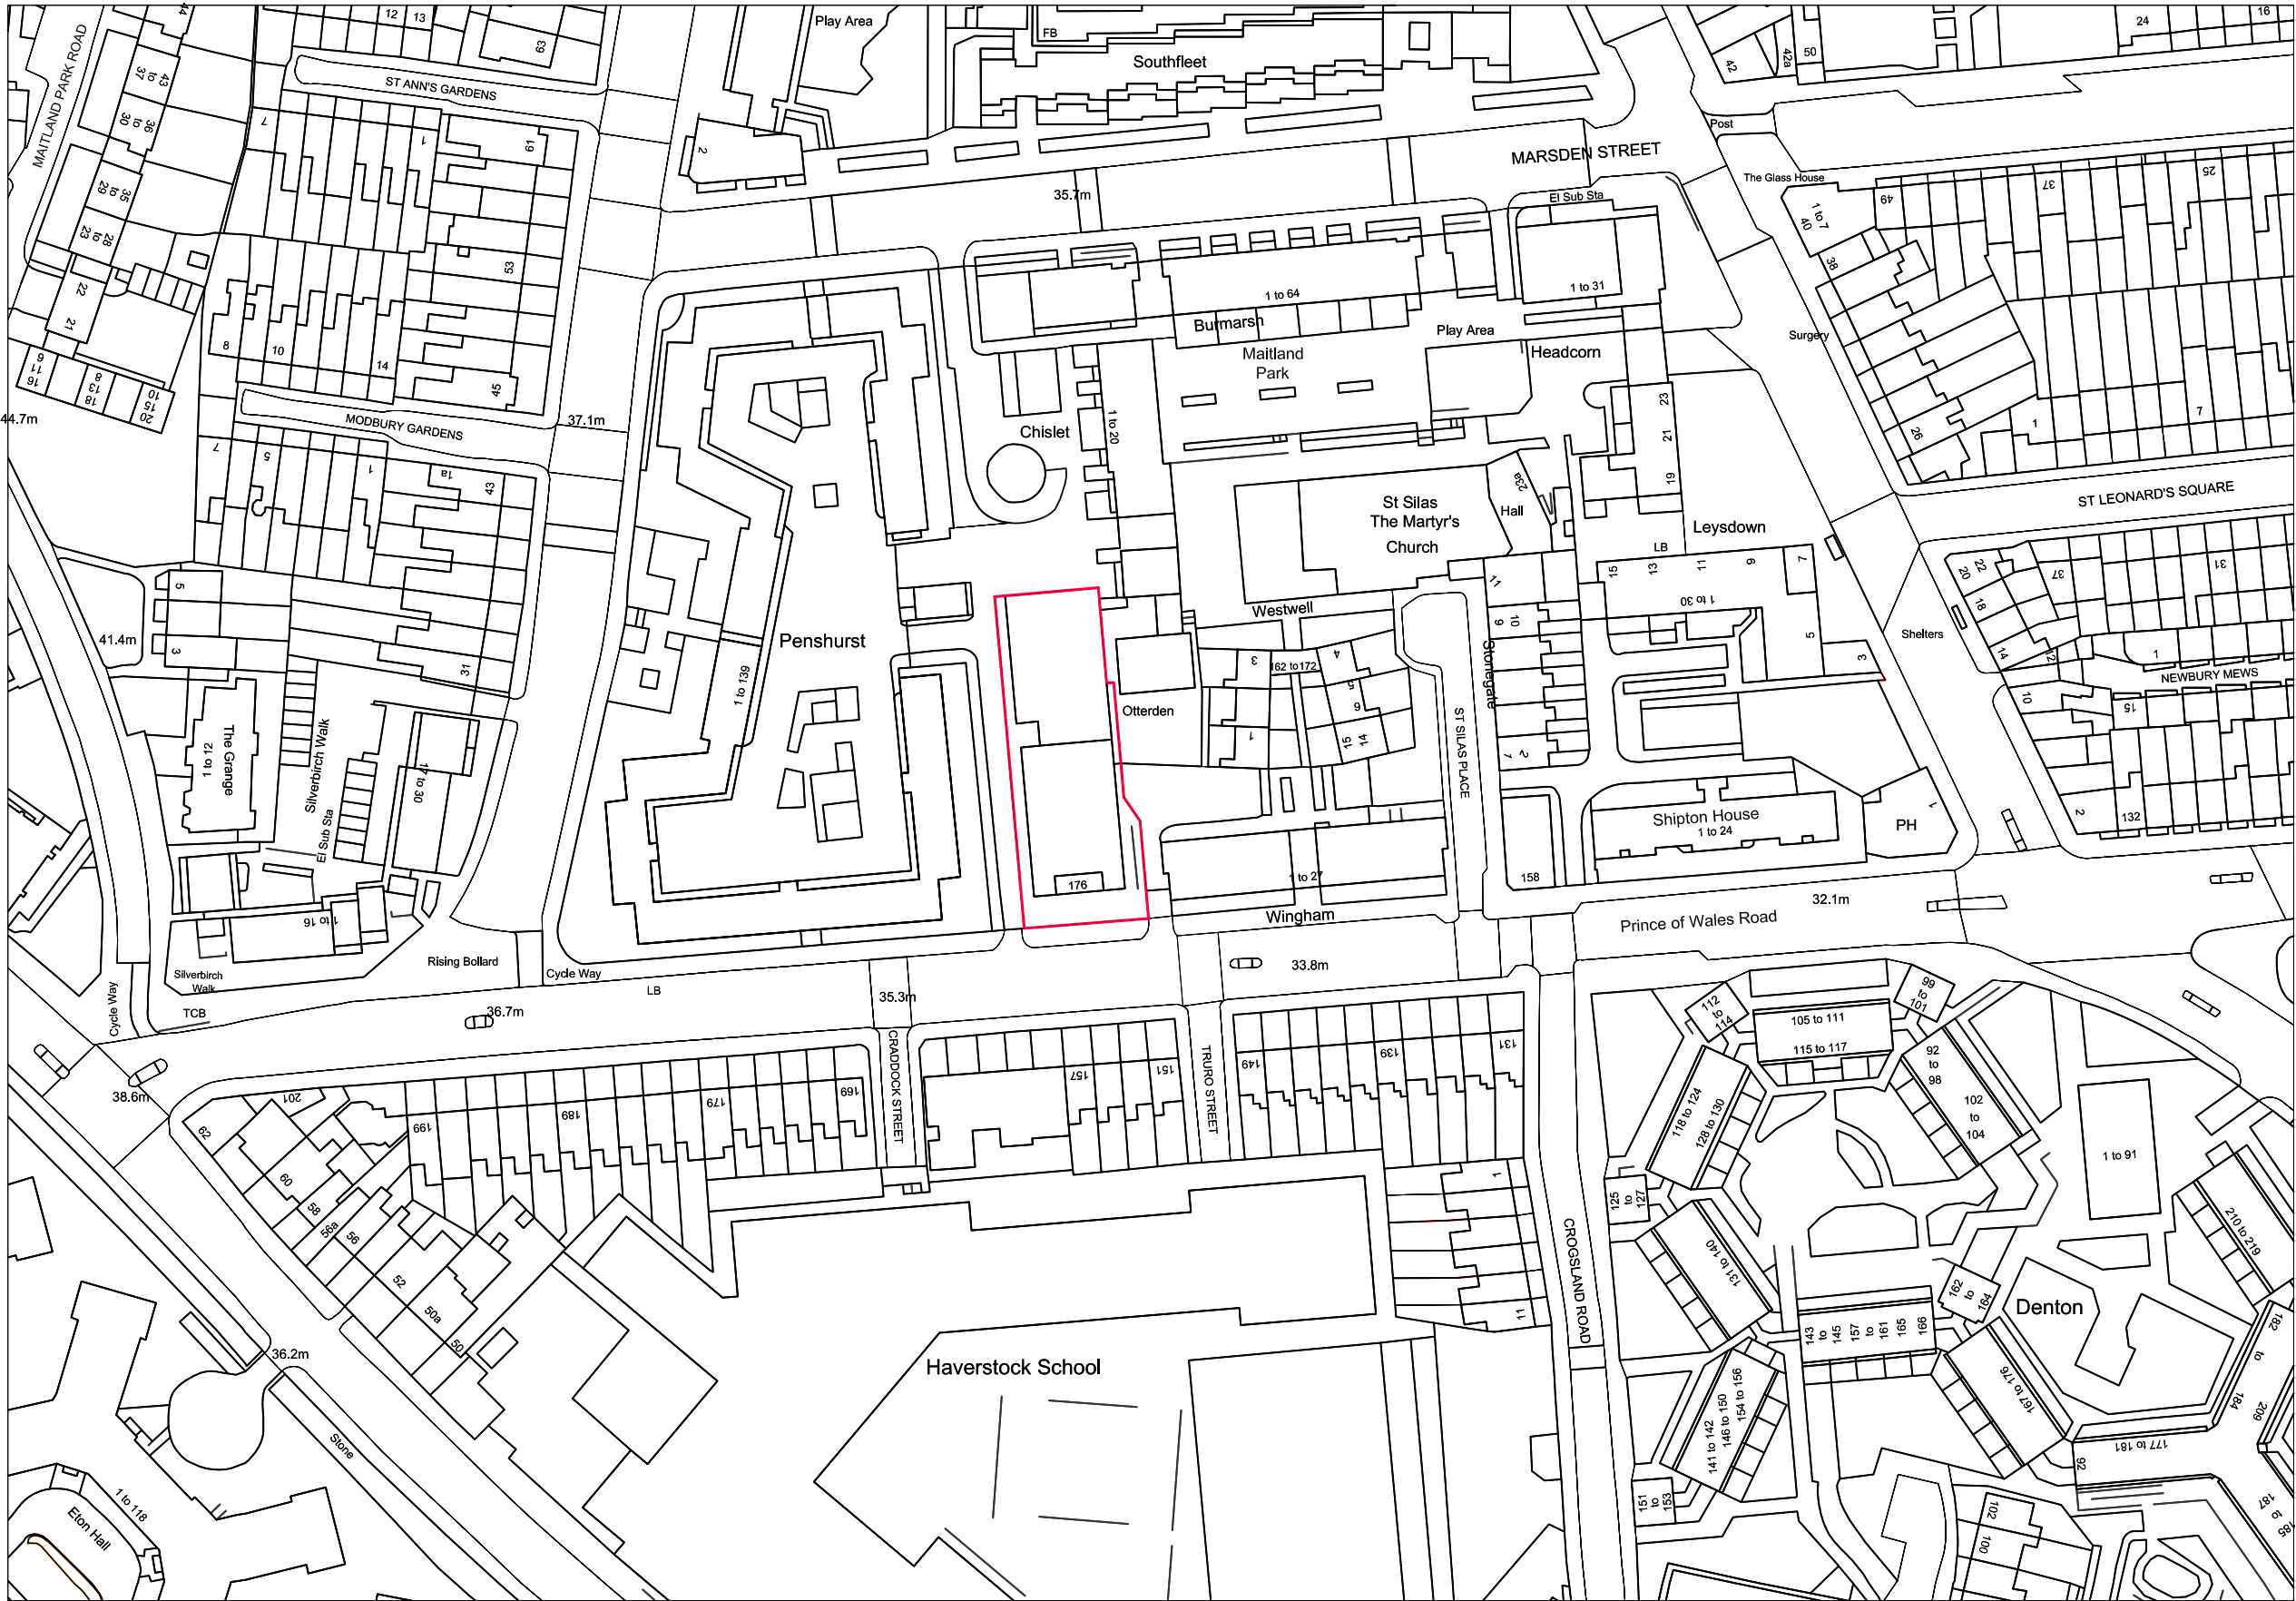

NOTES

Do not scale from this drawing.
Check all dimensions on site before fabrication or setting out.
This document is copyright and may not be reproduced without permission of the owner.
Survey information based on OS MAP dated October 2016.

ISSUED / REVISED

NO.	DATE	DESCRIPTION
1	25.11.2016	ISSUED FOR PLANNING

Legend

PLANNING APPLICATION BOUNDARY

N

Client

Tamares

Architects

FARSHID MOUSSAVI ARCHITECTURE
66 Warwick Square, London, SW1V 2AP
T: +44 (0)20 7033 6490
www.farshidmoussavi.com

Project

ZABLUDOWICZ COLLECTION
176 PRINCE OF WALES ROAD

Title

SITE
Site Location Plan

Proj N°	Drawn by	Checked by	Scale
310	FSM	FSM	1:1250-A3
Date	Rev	Signed	
25.11.2016	01	FMA	

Number

FMA-310-S-010-01

NOTES

Do not scale from this drawing.
Check all dimensions on site before fabrication or setting out.
This document is copyright and may not be reproduced without permission of the owner.
Survey information based on Plowman Craven drawing 35557F-02B, dated September 2016.

ISSUED / REVISED		
NO.	DATE	DESCRIPTION
1	25.11.2016	ISSUED FOR PLANNING
2	31.03.2017	FOR INFORMATION
3	26.06.2017	FOR INFORMATION

Legend

TITLE BOUNDARY LINE

DEMOLITION

DEMOLITION - SALVAGE

EXISTING - RETAINED



Client

TAMARES

Architects

FARSHID MOUSSAVI ARCHITECTURE
66 Warwick Square, London, SW1V 2AP
T: +44 (0)20 7033 6490
www.farshidmoussavi.com

Project

ZABLUDOWICZ COLLECTION
176 PRINCE OF WALES ROAD


Title

Demolition
Ground Floor Plan

Proj N°	Drawn by	Checked by	Scale
310	FSM	FSM	1:200- A3
Date	Rev	Signed	
26.06.2017	03	FMA	

Number

FMA-310-D-020-03

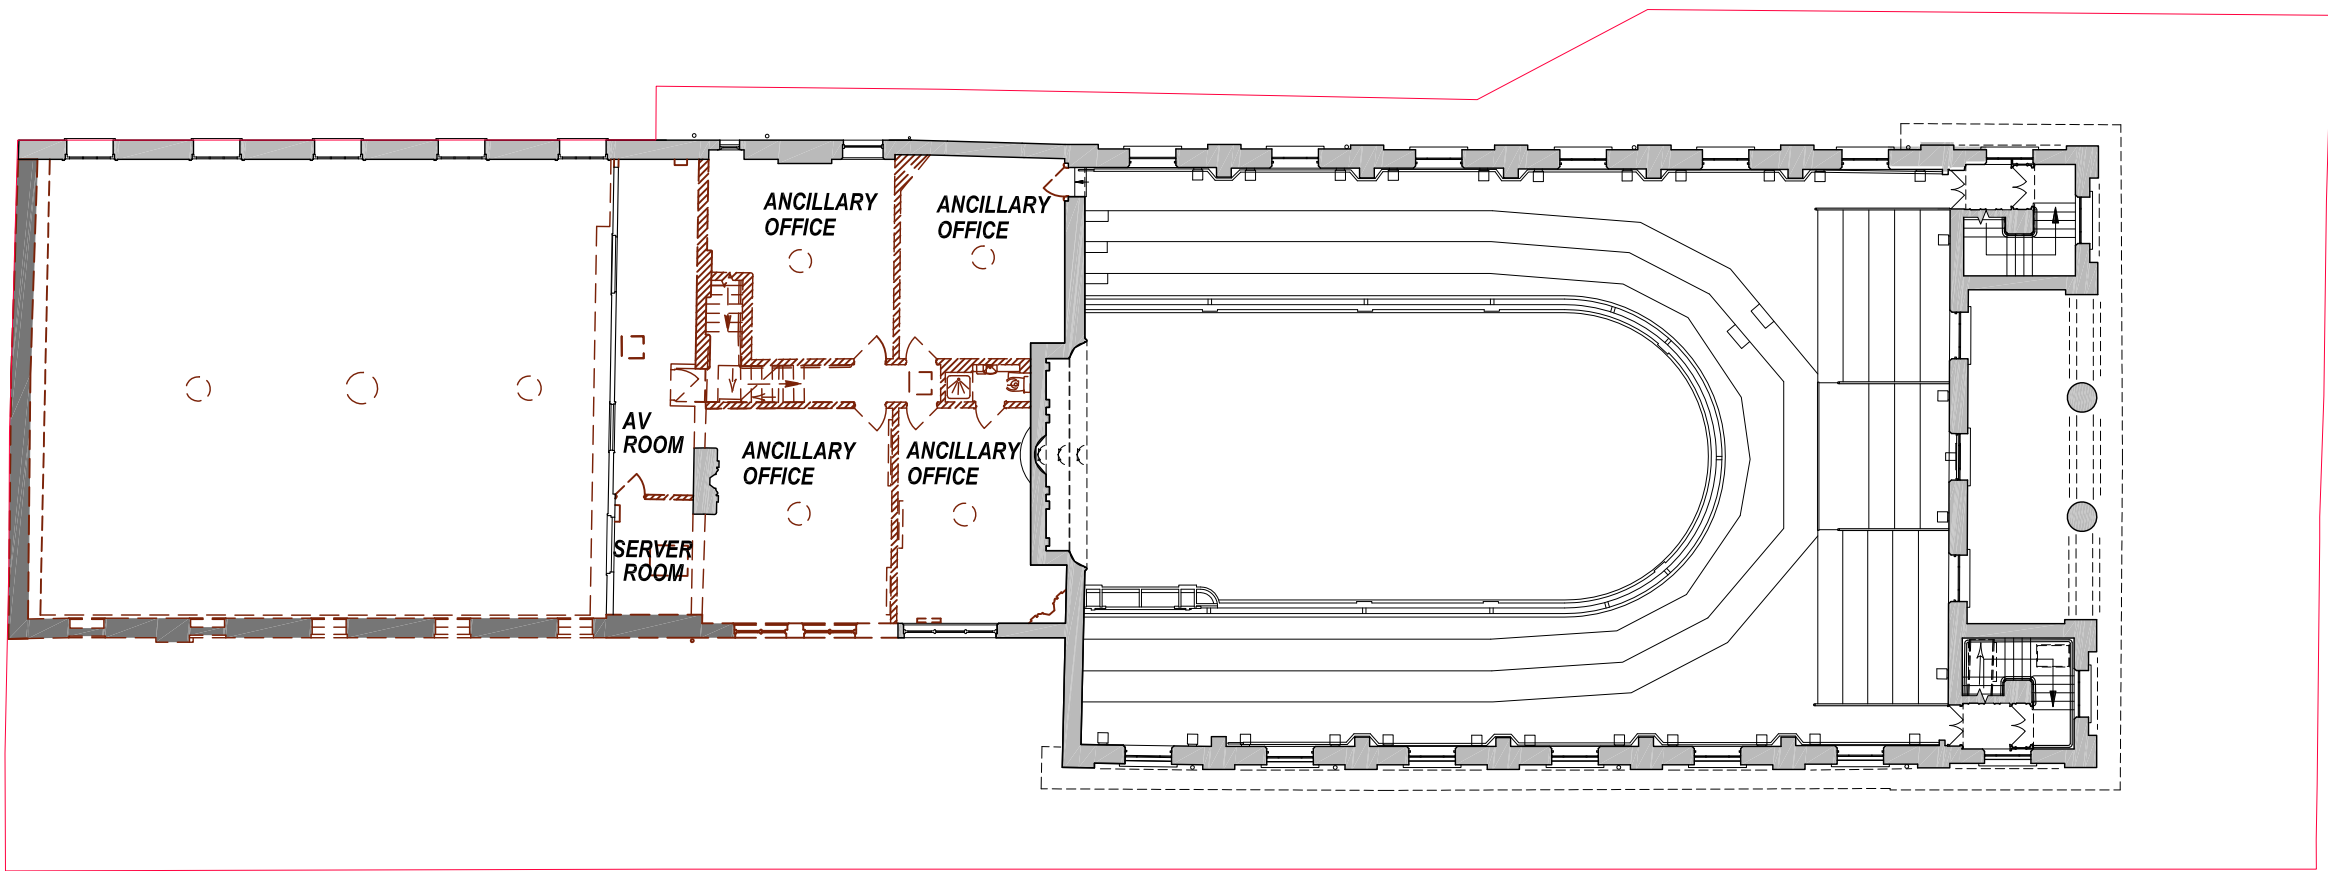

NOTES

Do not scale from this drawing.
This document is copyright and may not be reproduced without permission of the owner.
This drawing is based on traced scanned documents. The accuracy of this drawing is to be verified by a full measured survey.

ISSUED / REVISED

NO.	DATE	DESCRIPTION
1	25.11.2016	ISSUED FOR PLANNING
2	31.03.2017	FOR INFORMATION
3	26.06.2017	FOR INFORMATION

Legend

TITLE BOUNDARY LINE

DEMOLITION-LISTED

DEMOLITION - SALVAGE

EXISTING - RETAINED

N

Client

TAMARES

Architects

FARSHID MOUSSAVI ARCHITECTURE
66 Warwick Square, London, SW1V 2AP
T: +44 (0)20 7033 6490
www.farshidmoussavi.com

Project

ZABLUDOWICZ COLLECTION
176 PRINCE OF WALES ROAD


Title

Demolition
First Floor Plan

Proj N°	Drawn by	Checked by	Scale
310	FSM	FSM	1:200- A3
Date	Rev	Signed	
26.06.2017	03	FMA	

Number

FMA-310-D-021-03

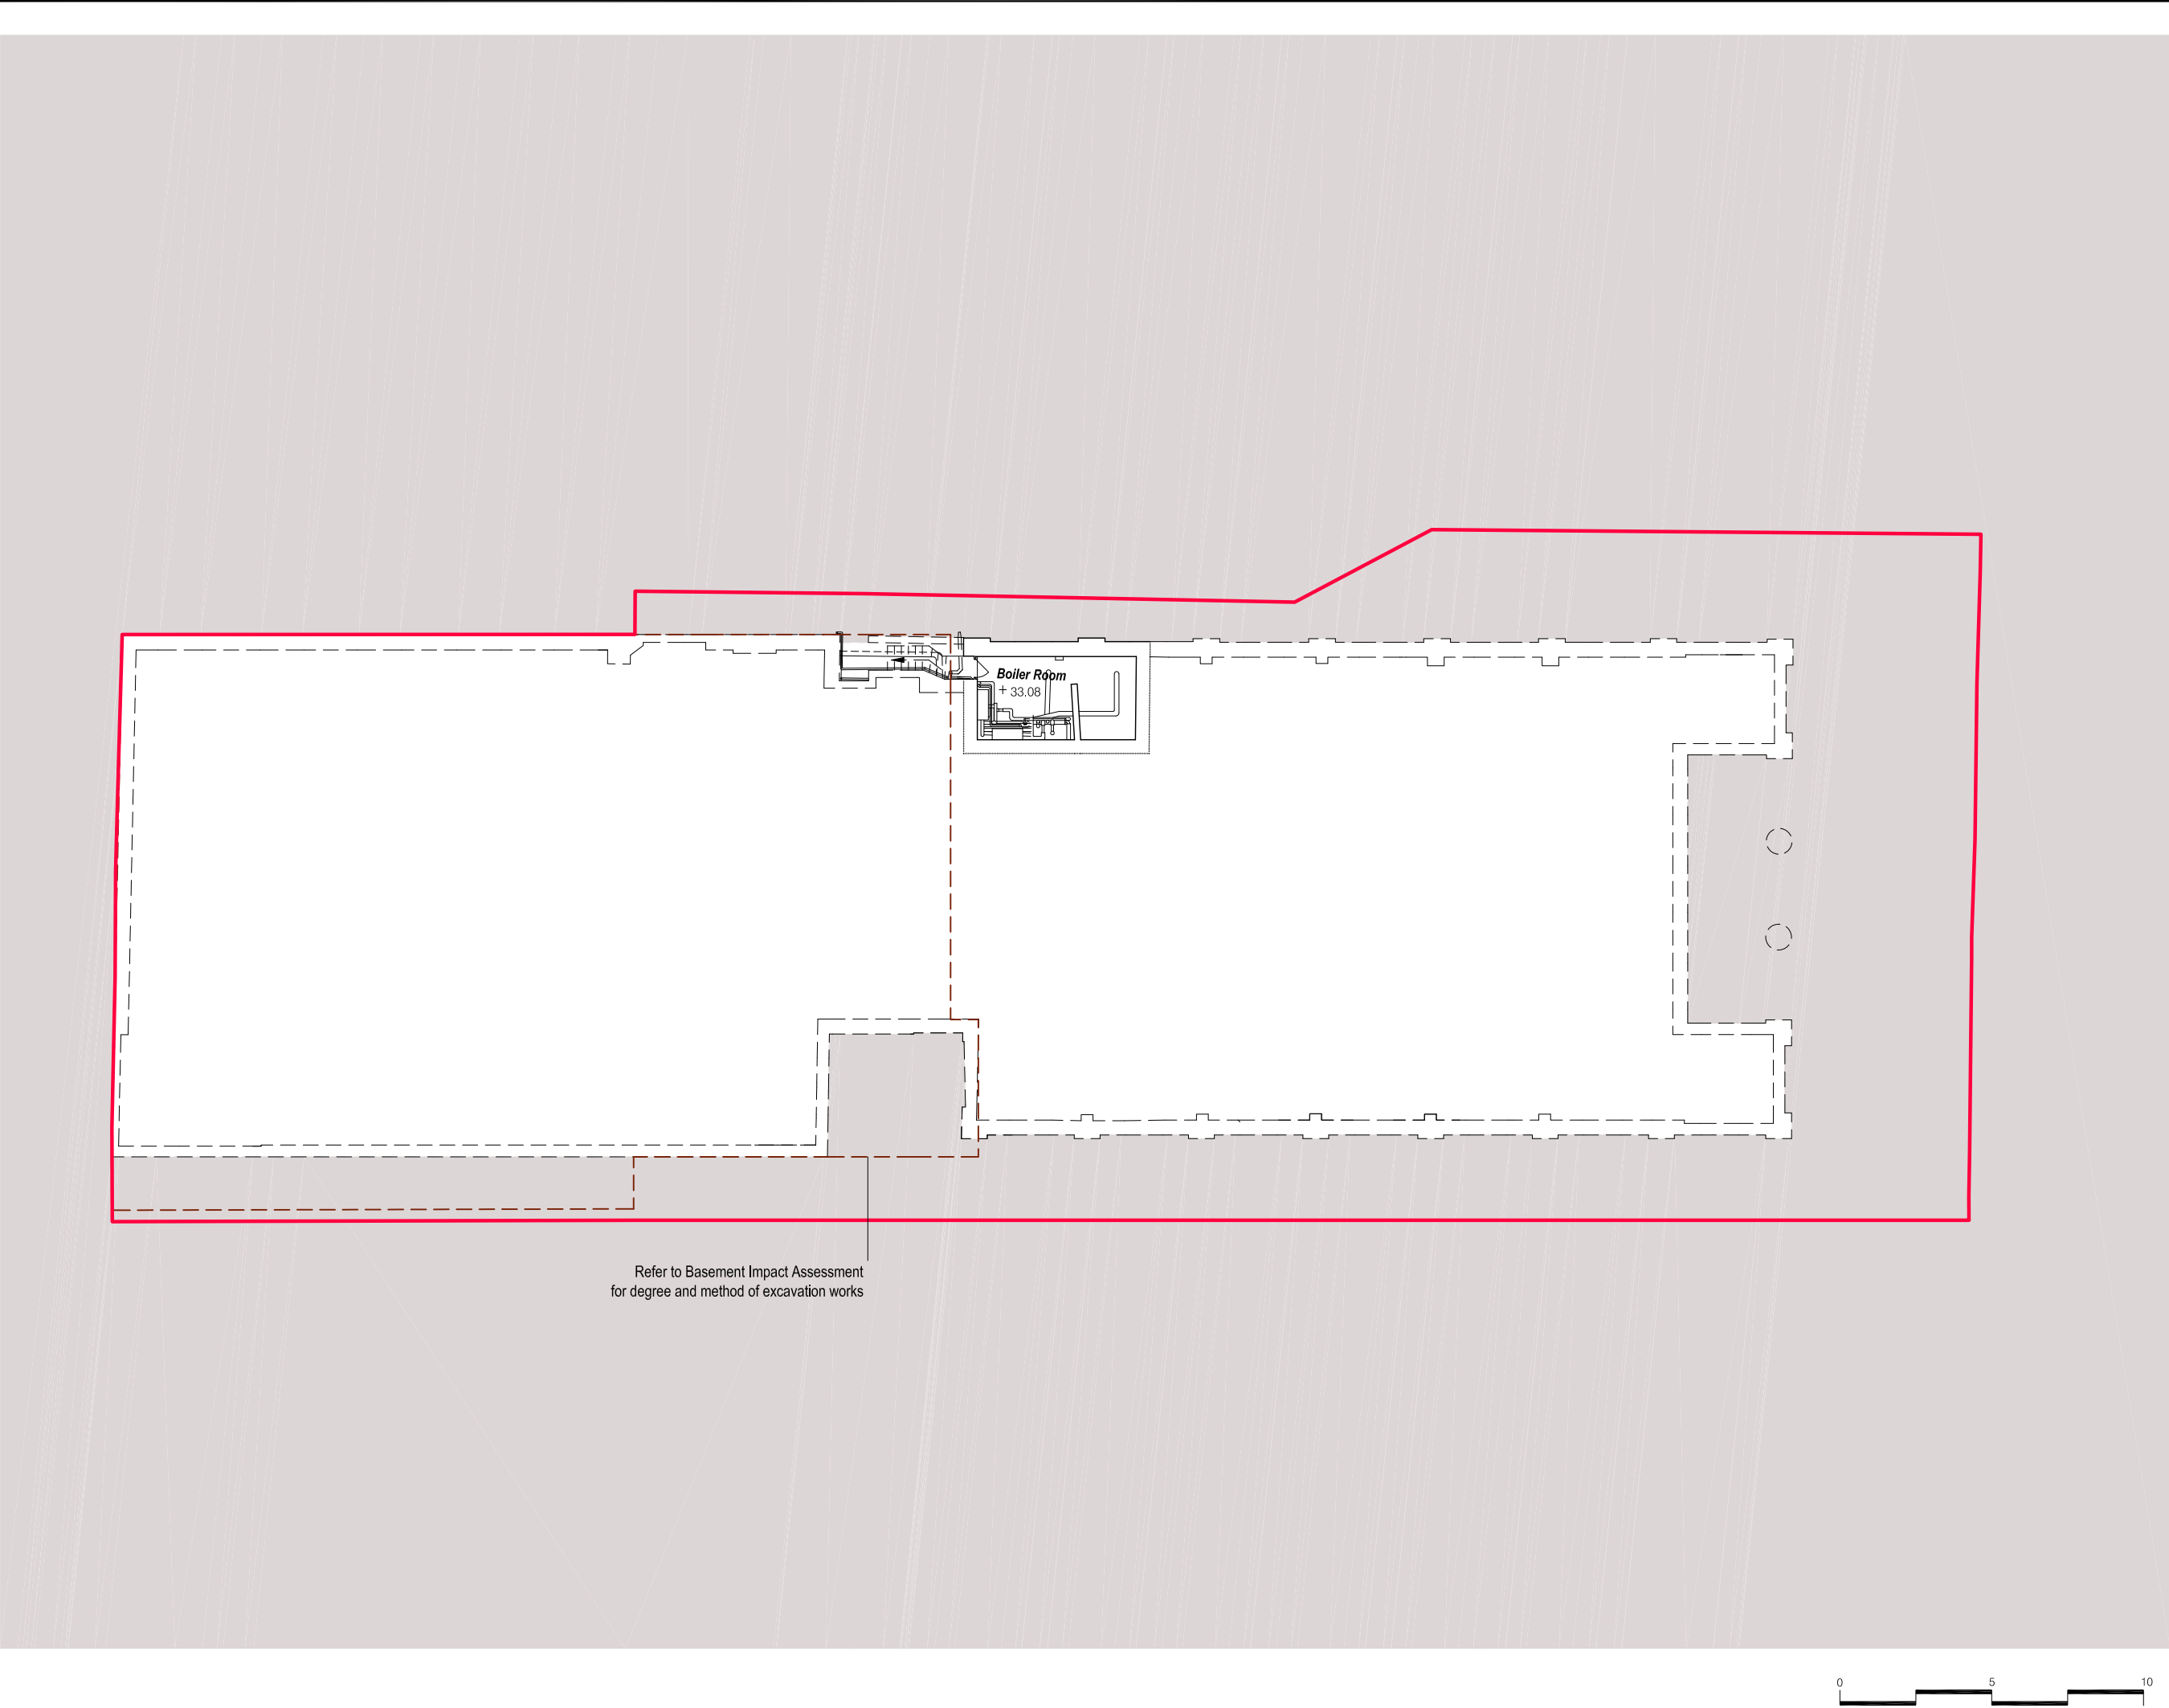

NOTES

Do not scale from this drawing.
Check all dimensions on site before fabrication or setting out.
This document is copyright and may not be reproduced without permission of the owner.
Survey information based on Plowman Craven drawing 35557F-01B & 35557F-02B, dated September/ October 2016.

ISSUED / REVISED

NO.	DATE	DESCRIPTION
1	25.11.2016	ISSUED FOR PLANNING

Legend

TITLE BOUNDARY LINE

DEMOLITION

EXISTING - RETAINED

N

Client

TAMARES

Architects

FARSHID MOUSSAVI ARCHITECTURE
66 Warwick Square, London, SW1V 2AP
T: +44 (0)20 7033 6490
www.farshidmoussavi.com

Project

ZABLUDOWICZ COLLECTION
176 PRINCE OF WALES ROAD

Title


Demolition
Basement Floor

Proj N°	Drawn by	Checked by	Scale
310	SJ	FSM	1:200- A3
Date	Rev	Signed	
25.11.2016	01	FMA	

Number

FMA-310-D-022-01



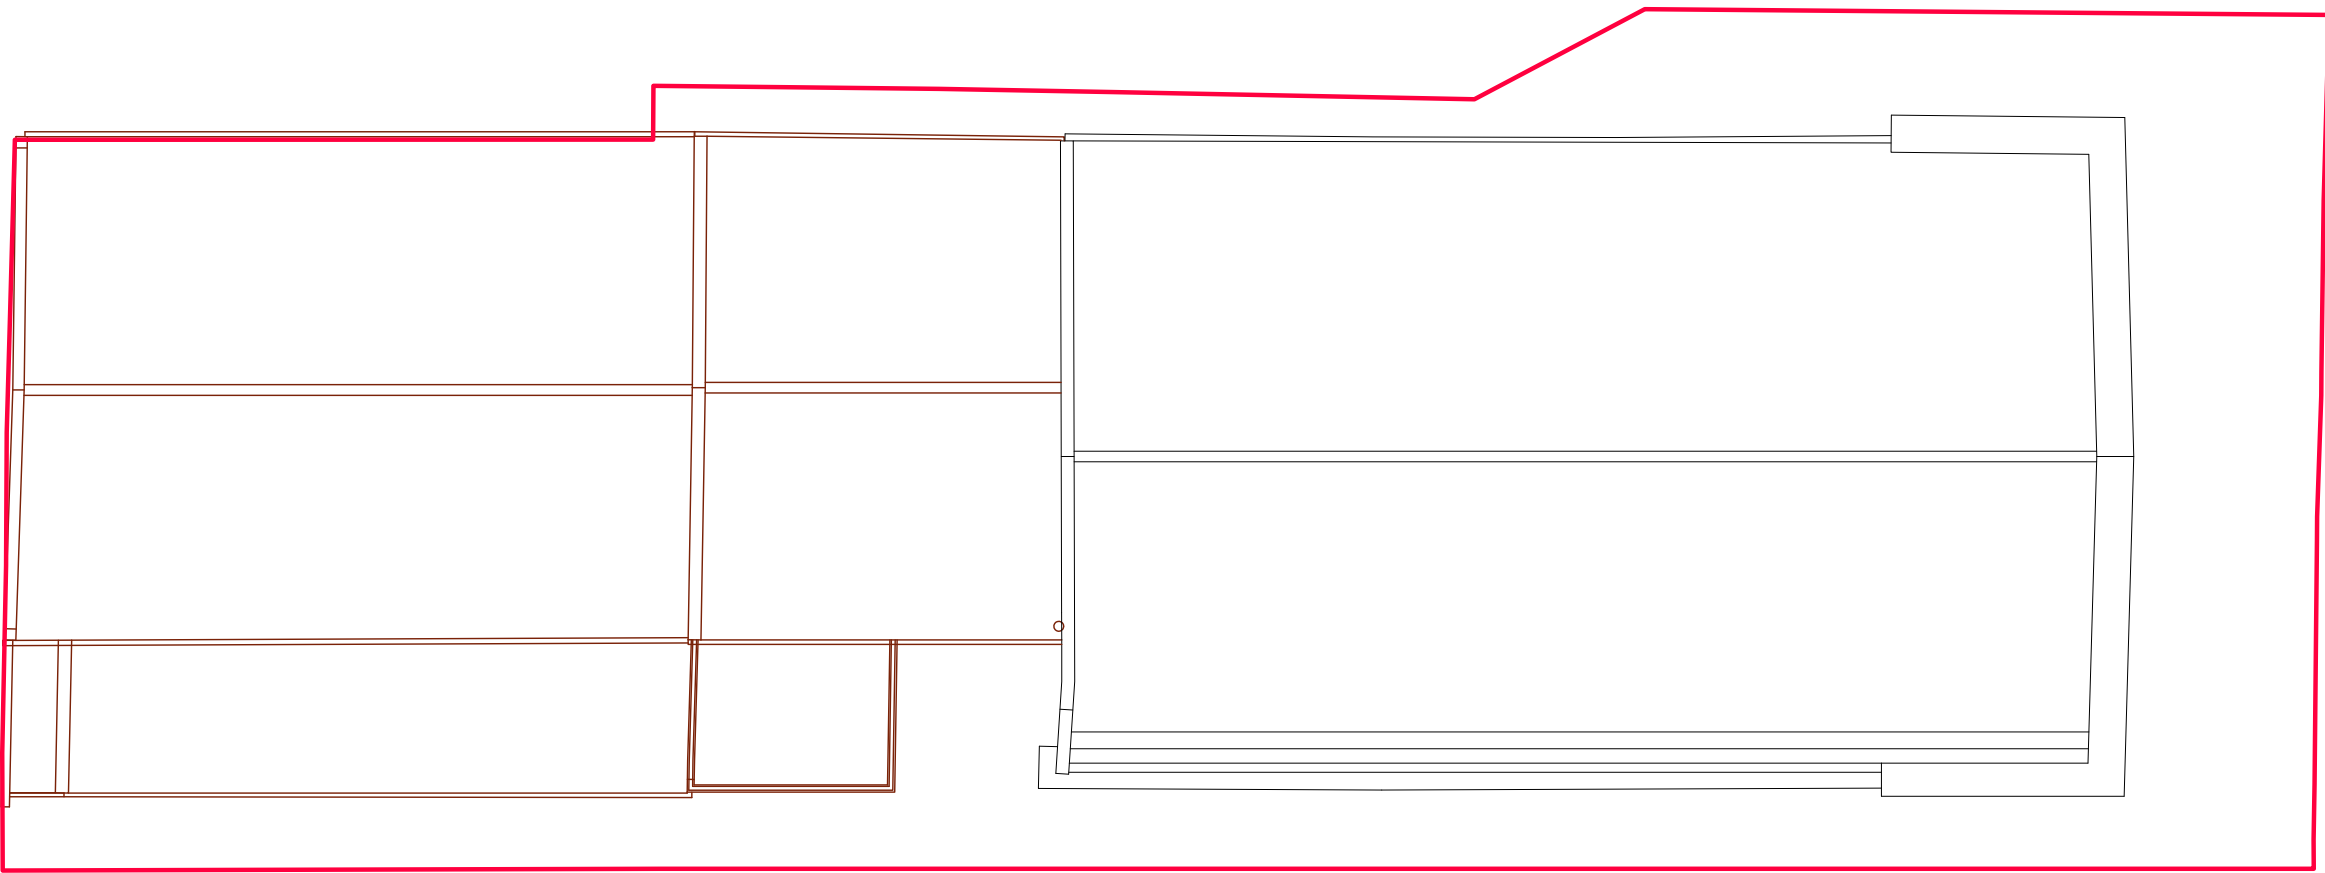

NOTES

Do not scale from this drawing.
Check all dimensions on site before fabrication or setting out.
This document is copyright and may not be reproduced without permission of the owner.
Survey information based on Plowman Craven drawing 35557R-01B, dated September 2016.

ISSUED / REVISED

NO.	DATE	DESCRIPTION
1	25.11.2016	ISSUED FOR PLANNING

Legend

TITLE BOUNDARY LINE

DEMOLITION

EXISTING - RETAINED

N

Client

TAMARES

Architects

FARSHID MOUSSAVI ARCHITECTURE
66 Warwick Square, London, SW1V 2AP
T: +44 (0)20 7033 6490
www.farshidmoussavi.com

Project

ZABLUDOWICZ COLLECTION
176 PRINCE OF WALES ROAD

Title

Demolition
Roof Plan

Proj N°	Drawn by	Checked by	Scale
310	SJ	FSM	1:200- A3
Date	Rev	Signed	
25.11.2016	01	FMA	

Number

FMA-310-D-023-01

+14.79 FRONT GALLERY ROOF

+00.00 GROUND FLOOR

-04.50 BASEMENT

Refer to Basement Impact Assessment
for degree and method of excavation works

Walls retained - Refer to Structural Report to method of retention

Brick salvaged and used for new wall

REAR GALLERY

AV
ROOM

ANCILLARY
OFFICE

ANCILLARY
OFFICE

MIDDLE GALLERY

FRONT GALLERY

FRONT GALLERY

RECEPTION

Rear Gallery

Middle Gallery

Front Gallery

Zabludowicz Collection - 176 Prince of Wales Road

NOTES

Do not scale from this drawing.
Check all dimensions on site before fabrication or setting out.
This document is copyright and may not be reproduced without
permission of the owner.
Survey information based on Plowman Craven drawing
35557S-01, dated September 2016.

ISSUED / REVISED

NO.	DATE	DESCRIPTION
1	25.11.2016	ISSUED FOR PLANNING
2	31.03.2017	FOR INFORMATION
3	26.06.2017	FOR PLANNING

Legend

- DEMOLITION
- DEMOLITION - SALVAGED
- EXISTING - RETAINED



Client

TAMARES

Architects

FARSHID MOUSSAVI ARCHITECTURE
66 Warwick Square, London, SW1V 2AP
T: +44 (0)20 7033 6490
www.farshidmoussavi.com

Project

ZABLUDOWICZ COLLECTION
176 PRINCE OF WALES ROAD

Title

Demolition
SECTION AA'

Proj N°	Drawn by	Checked by	Scale
310	SJ	FSM	1:200- A3
Date	Rev	Signed	
26.06.2017	03	FMA	

Number

FMA-310-D-024-03




NOTES		
Do not scale from this drawing. Check all dimensions on site before fabrication or setting out. This document is copyright and may not be reproduced without permission of the owner. Survey Information based on Plowman Craven drawing 35557S-01, dated September 2016.		
ISSUED / REVISED		
NO.	DATE	DESCRIPTION
1	25.11.2016	ISSUED FOR PLANNING
2	31.03.2017	FOR INFORMATION
3	26.06.2017	FOR INFORMATION

Legend

DEMOLITION

DEMOLITION - SALVAGED

EXISTING - RETAINED

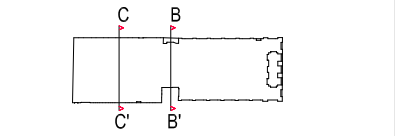

Client
TAMARES


Architects
FARSHID MOUSSAVI ARCHITECTURE
66 Warwick Square, London, SW1V 2AP
T: +44 (0)20 7033 6490
www.farshidmoussavi.com

Project
ZABLUDOWICZ COLLECTION
176 PRINCE OF WALES ROAD


Title
Demolition
SECTIONS BB' & CC'

Proj N°	Drawn by	Checked by	Scale
310	FSM	FSM	1:200- A3
Date	Rev	Signed	
26.06.2017	03	FMA	

Number
FMA-310-D-025-03

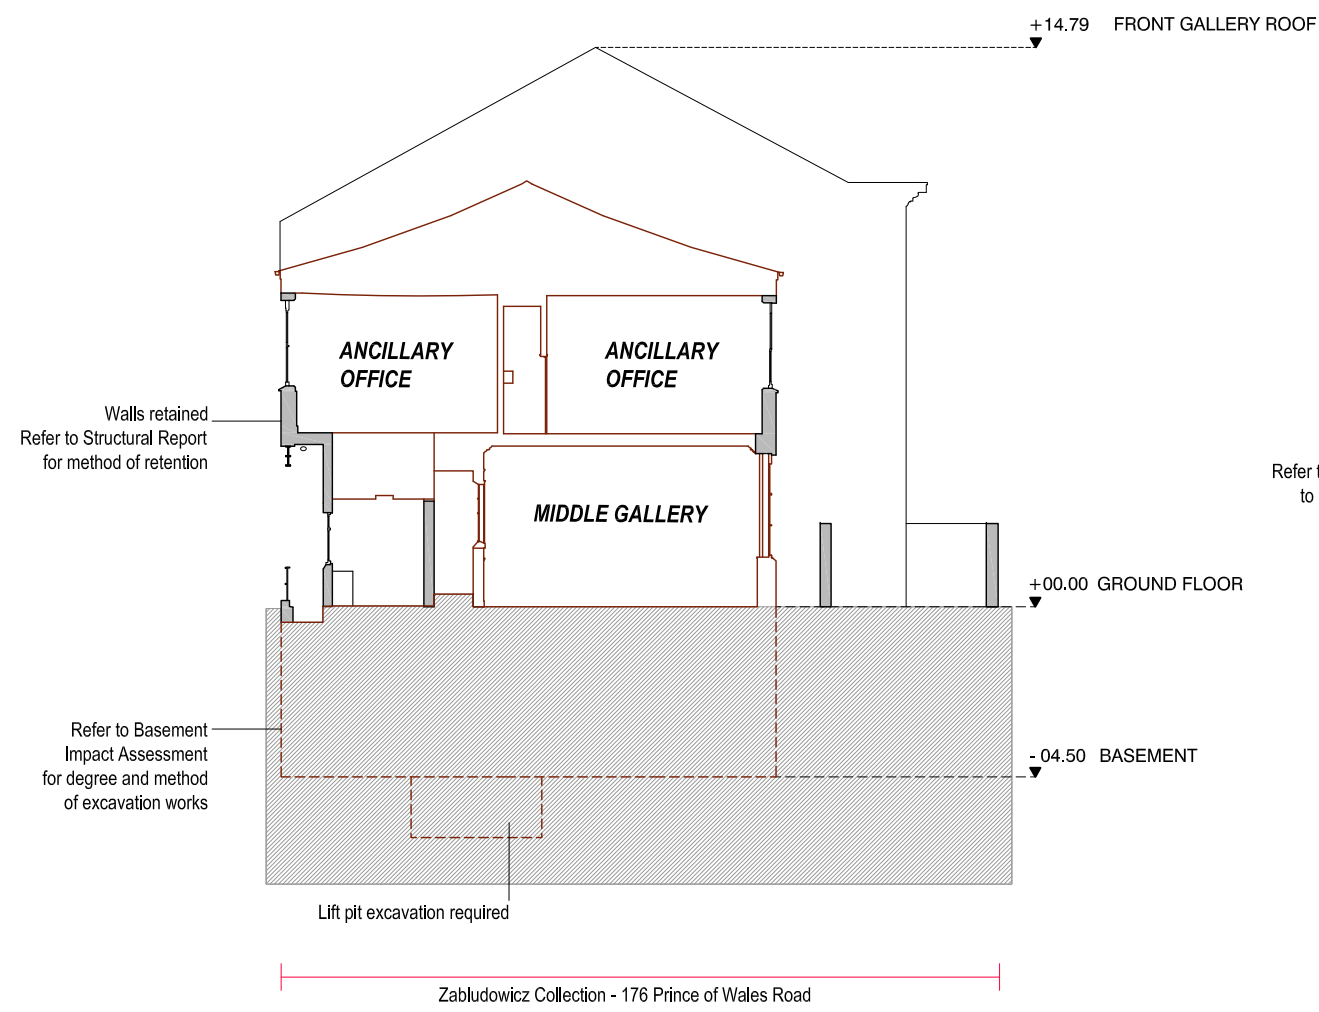

1 SECTION - BB'
025 scale 1:200 @A3

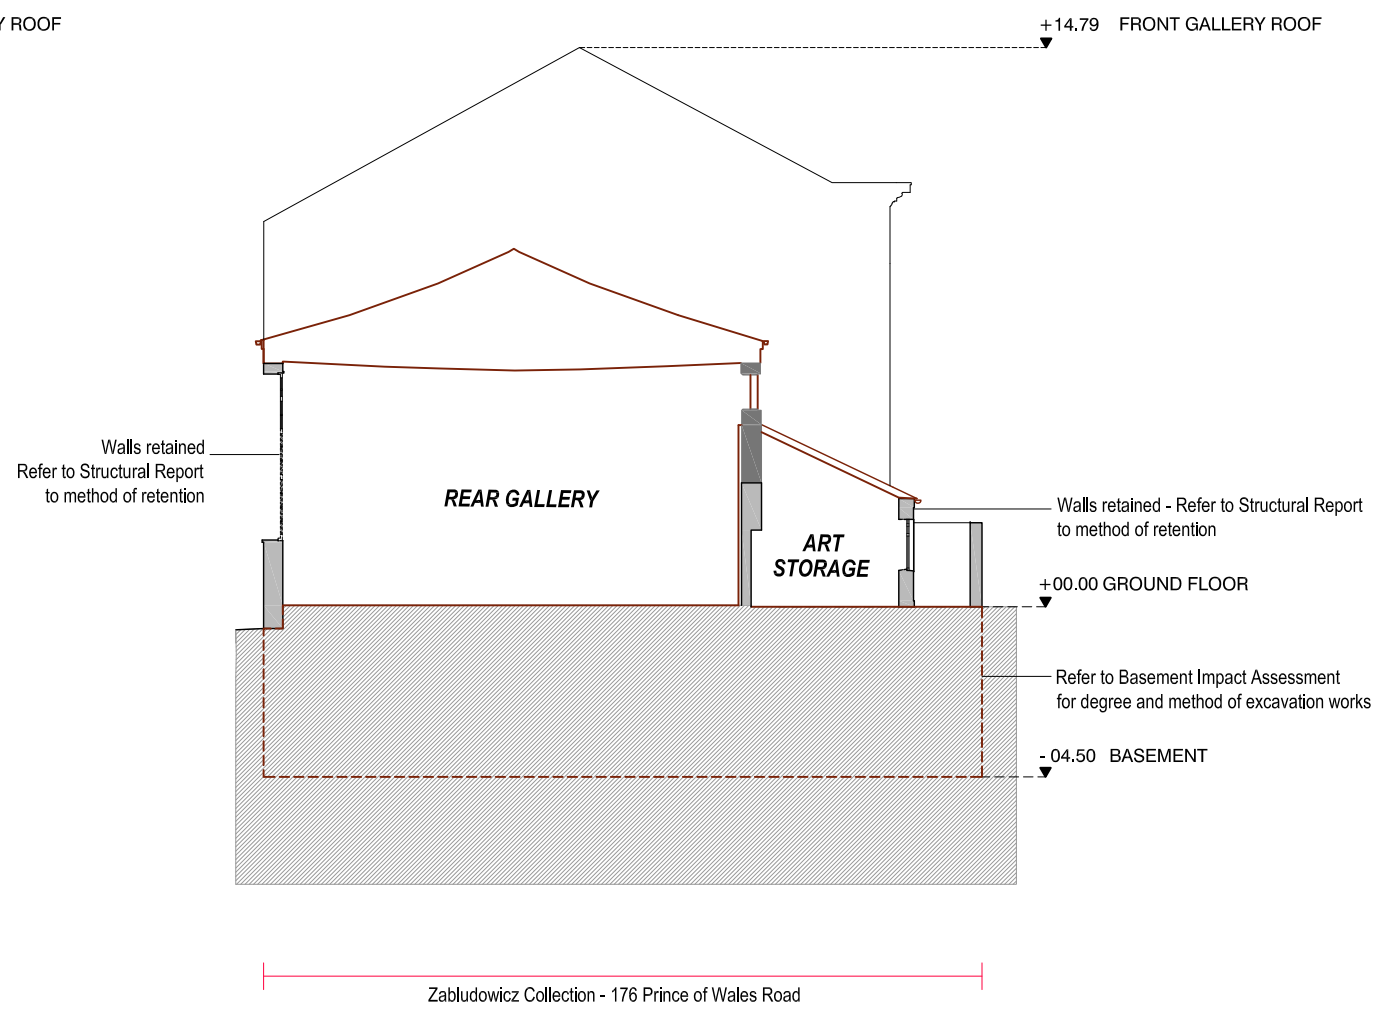

2 SECTION - CC'
025 scale 1:200 @A3



NOTES

Do not scale from this drawing.
Check all dimensions on site before fabrication or setting out.
This document is copyright and may not be reproduced without permission of the owner.
Survey information based on Plowman Craven drawing 35557E-01, dated September 2016.

ISSUED / REVISED

NO.	DATE	DESCRIPTION
1	25.11.2016	ISSUED FOR PLANNING
2	31.03.2017	FOR INFORMATION
3	26.06.2017	FOR PLANNING

Legend

DEMOLITION

DEMOLITION - SALVAGED

RETAINED

2

1

Client

TAMARES

Architects

FARSHID MOUSSAVI ARCHITECTURE
66 Warwick Square, London, SW1V 2AP
T: +44 (0)20 7033 6490
www.farshidmoussavi.com

Project

ZABLUDOWICZ COLLECTION
176 PRINCE OF WALES ROAD

Title

Demolition
Elevations West & East

Proj N°	Drawn by	Checked by	Scale
310	SJ	FSM	1:200- A3
Date	Rev	Signed	
26.06.2017	03	FMA	

Number

FMA-310-D-026-03




1 ELEVATION 1 - WEST
026 scale 1:200 @A3




2 ELEVATION 2 - EAST
026 scale 1:200 @A3



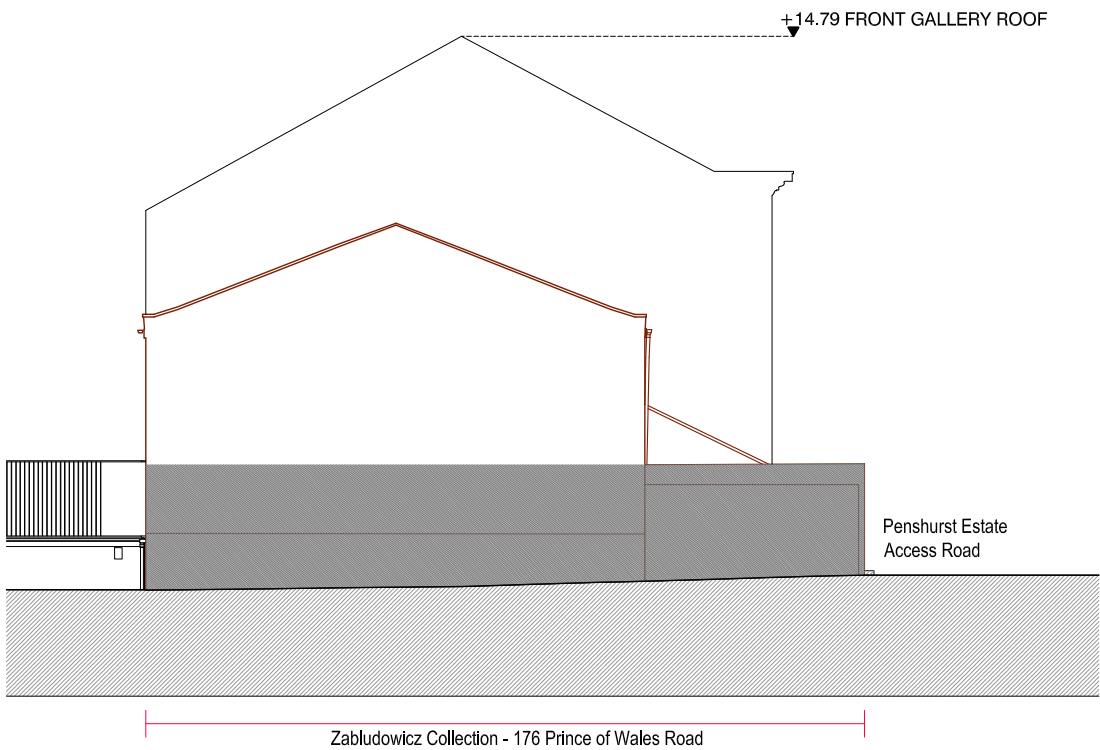

1
027

ELEVATION 3 - NORTH
scale 1:200 @A3

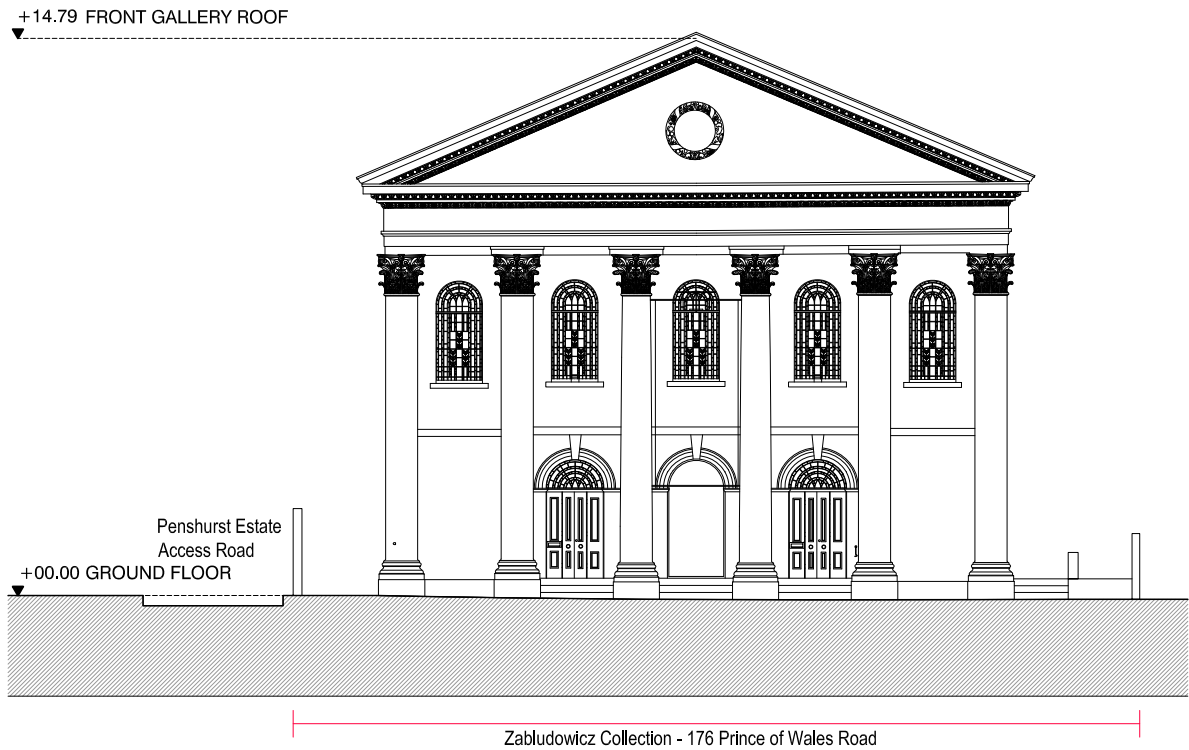

2
027

ELEVATION 4 - SOUTH
scale 1:200 @A3



NOTES		
Do not scale from this drawing. Check all dimensions on site before fabrication or setting out. This document is copyright and may not be reproduced without permission of the owner. Survey information based on Plowman Craven drawing 35557E-01, dated September 2016.		
ISSUED / REVISED		
NO.	DATE	DESCRIPTION
1	25.11.2016	ISSUED FOR PLANNING
2	28.11.2016	ISSUED FOR PLANNING
3	31.03.2017	FOR INFORMATION
4	26.06.2017	FOR PLANNING

Legend

DEMOLITION

DEMOLITION - SALVAGED

RETAINED



Client			
TAMARES			
Architects			
FARSHID MOUSSAVI ARCHITECTURE 66 Warwick Square, London, SW1V 2AP T: +44 (0)20 7033 6490 www.farshidmoussavi.com			
Project			
ZABLUDOWICZ COLLECTION 176 PRINCE OF WALES ROAD			
Title			
Demolition Elevations North & South			
Proj N°	Drawn by	Checked by	Scale
310	SJ	FSM	1:200- A3
Date	Rev	Signed	
26.06.2017	04	FMA	
Number			FMA-310-D-027-04