



1 Proposed West Elevation
Scale: 1:100

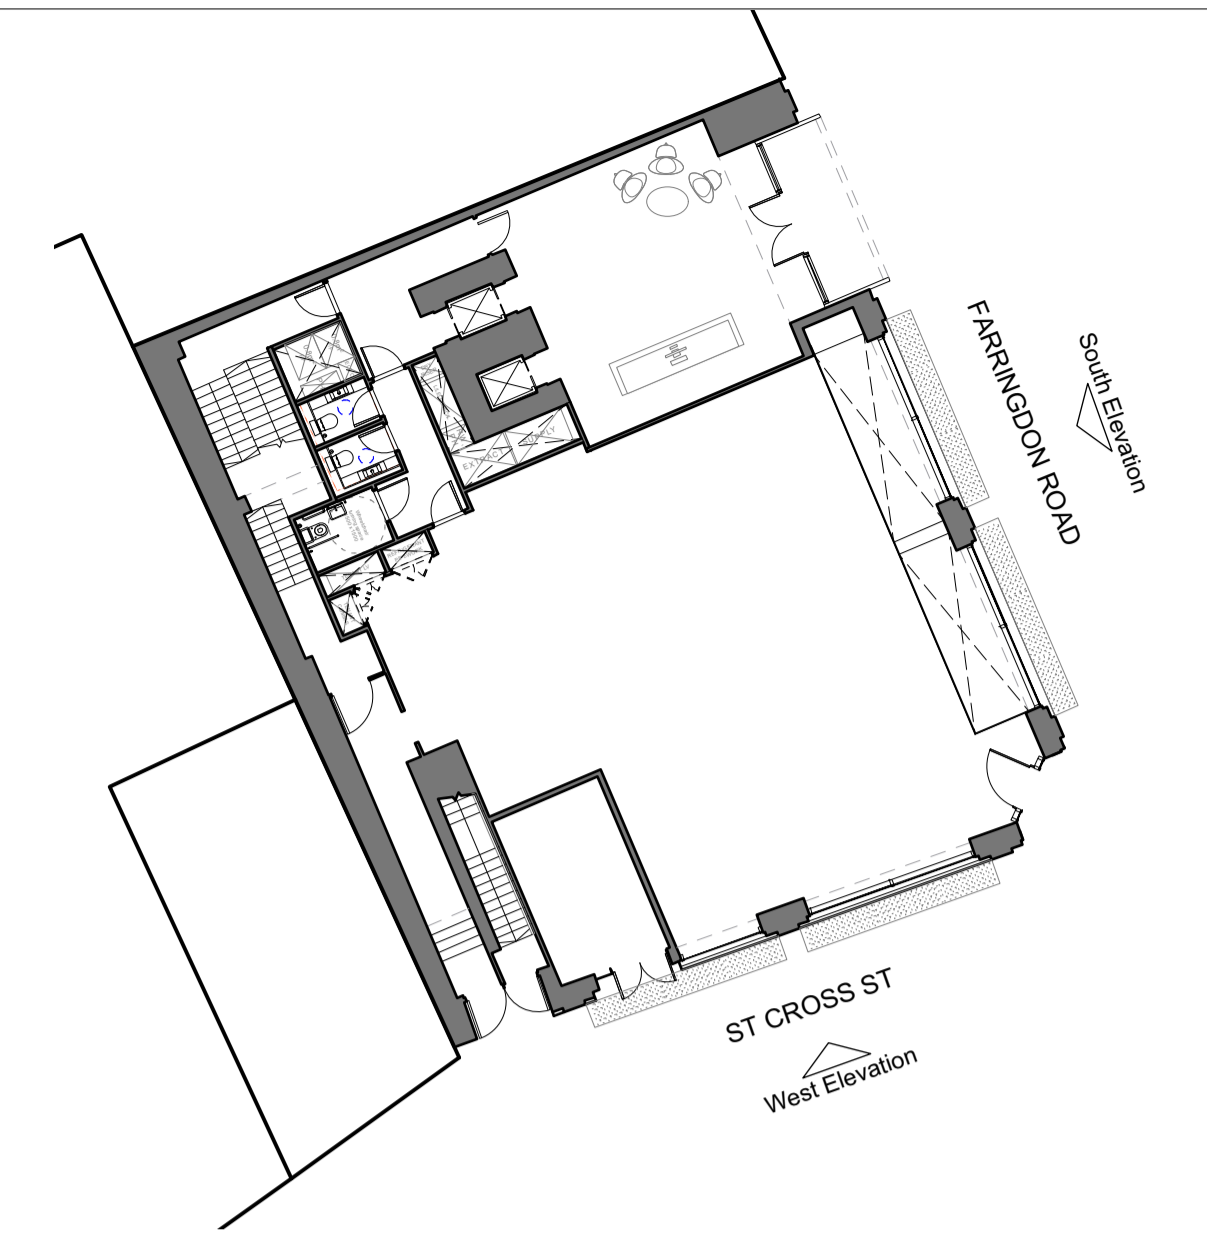

2 Elevation Locator
Scale: 1:200

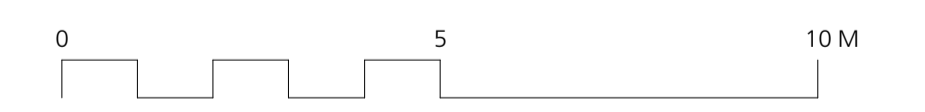

DRAWING NOTES:
 All dimensions to be checked on site prior to commencement of any works, and/or preparation of any shop drawings.
 Sizes of and dimensions to any structural elements are indicative only. See structural engineers drawings for actual sizes/dimensions.
 Sizes of and dimensions to any service elements are indicative only. See service engineers drawings for actual sizes and dimensions.
 This drawing to be read in conjunction with all other Architect's drawings, specifications and other Consultants' information.
 All proprietary systems shown on this drawing are to be installed strictly in accordance with the Manufacturers/Suppliers recommended details.
 Any discrepancies between information shown on this drawing and any other contract information or manufacturers/suppliers recommendations is to be brought to the attention of the Architect.
 DO NOT SCALE FROM THIS DRAWING.

DRAWING NOTES:

P2	Planning Issue - 7th Floor Revised	08.06.17
P1	Planning Issue	7.10.16
STATUS	REVISION	DATE

DRAWING		Proposed West Elevation	
SCALE	1:100 @ A1 (1:200 @ A3)	DRAWING FILE REF	000 Drawing Name
DATE	Nov 2015	DRAWN BY	CP
DWG No.	952_GE.01	REVISION	P2
DRAWING STATUS		75 Farringdon Road	

Buckley Gray Yeoman	
Studio 4.04 The Tea Building 56 Shoreditch High Street London E1 6JJ T: 020 7033 9913 F: 020 7033 9914	
CLIENT	St James's Place Property Unit Trust
PROJECT	75 Farringdon Road

Information contained on this drawing is the sole copyright of Buckley Gray Yeoman and is not to be reproduced without their permission.