


2 Elevation Locator
Scale: 1:200



1 Proposed South Elevation
Scale: 1:100

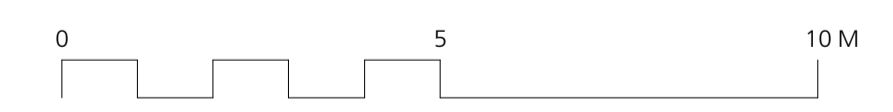

DRAWING NOTES:
 All dimensions to be checked on site prior to commencement of any works, and/or preparation of any shop drawings.
 Sizes of and dimensions to any structural elements are indicative only. See structural engineers drawings for actual sizes/dimensions.
 Sizes of and dimensions to any service elements are indicative only. See service engineers drawings for actual sizes and dimensions.
 This drawing to be read in conjunction with all other Architect's drawings, specifications and other Consultants' information.
 All proprietary systems shown on this drawing are to be installed strictly in accordance with the Manufacturers/Suppliers recommended details.
 Any discrepancies between information shown on this drawing and any other contract information or manufacturers/suppliers recommendations is to be brought to the attention of the Architect.
 DO NOT SCALE FROM THIS DRAWING.

DRAWING NOTES:

P2 Planning Issue - 7th Floor Revised		08.06.17	DRAWING Proposed South Elevation SCALE 1:100 @ A1 (1:200 @ A3) DATE Nov 2015 DWG No. 952_GE.00 DRAWING STATUS 75 Farringdon Road <small>Information contained on this drawing is the sole copyright of Buckley Gray Yeoman and is not to be reproduced without their permission.</small>	Buckley Gray Yeoman Studio 4.04 The Tea Building 56 Shoreditch High Street London E1 6JJ T: 020 7033 9913 F: 020 7033 9914
P1 Planning Issue		7.10.16		
STATUS REVISION DATE		DRAWING FILE REF 000 Drawing Name DRAWN BY CP REVISION P2 CLIENT St James's Place Property Unit Trust PROJECT 75 Farringdon Road		