


1 SITE PLAN
1:200

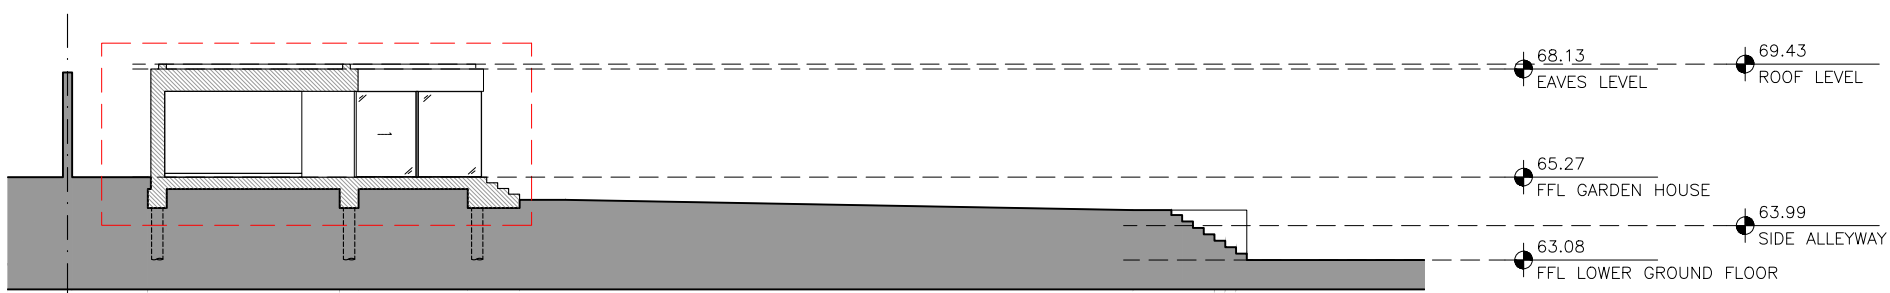

2 SECTION
1:200

GENERAL NOTES:
DO NOT SCALE FROM THIS DRAWING
ALL DIMENSIONS TO BE CHECKED ON SITE
ANY OMISSIONS OR DISCREPANCIES TO BE REPORTED TO THE ARCHITECT IMMEDIATELY
IF IN DOUBT ASK

- EXISTING
- PREVIOUS APPROVED DEVELOPMENT
- SUBJECT OF THIS APPLICATION

P1	23.06.17	PLANNING APPLICATION	JB
REV	DATE	NOTES	DR
DRAWING STATUS			

PLANNING

CLIENT
ALIYA NEDUNGADI
9 FITZJOHN'S AVENUE
LONDON NW3 5JY

ARCHITECT
FINKERNAGEL ROSS
Third Floor
Unicorn House
221-222 Shoreditch High Street
London E1 6PJ
Tel: 020 7377 5114
info@finkernagelross.com
www.finkernagelross.com

PROJECT
**9 FITZJOHN'S AVENUE
LONDON NW3 5JY**

DRAWING TITLE
**GARDEN HOUSE
SITE PLAN & SITE SECTION**

DRAWN	DR. DATE	CHECKED	CH. DATE
JB	23.06.17	FF	23.06.17

SCALE	SHEET SIZE
1:200	A3

DRAWING NO	REVISION
9FIT-910	P1