




1 Proposed Rear Elevation through lower terrace
Scale 1:50@A1

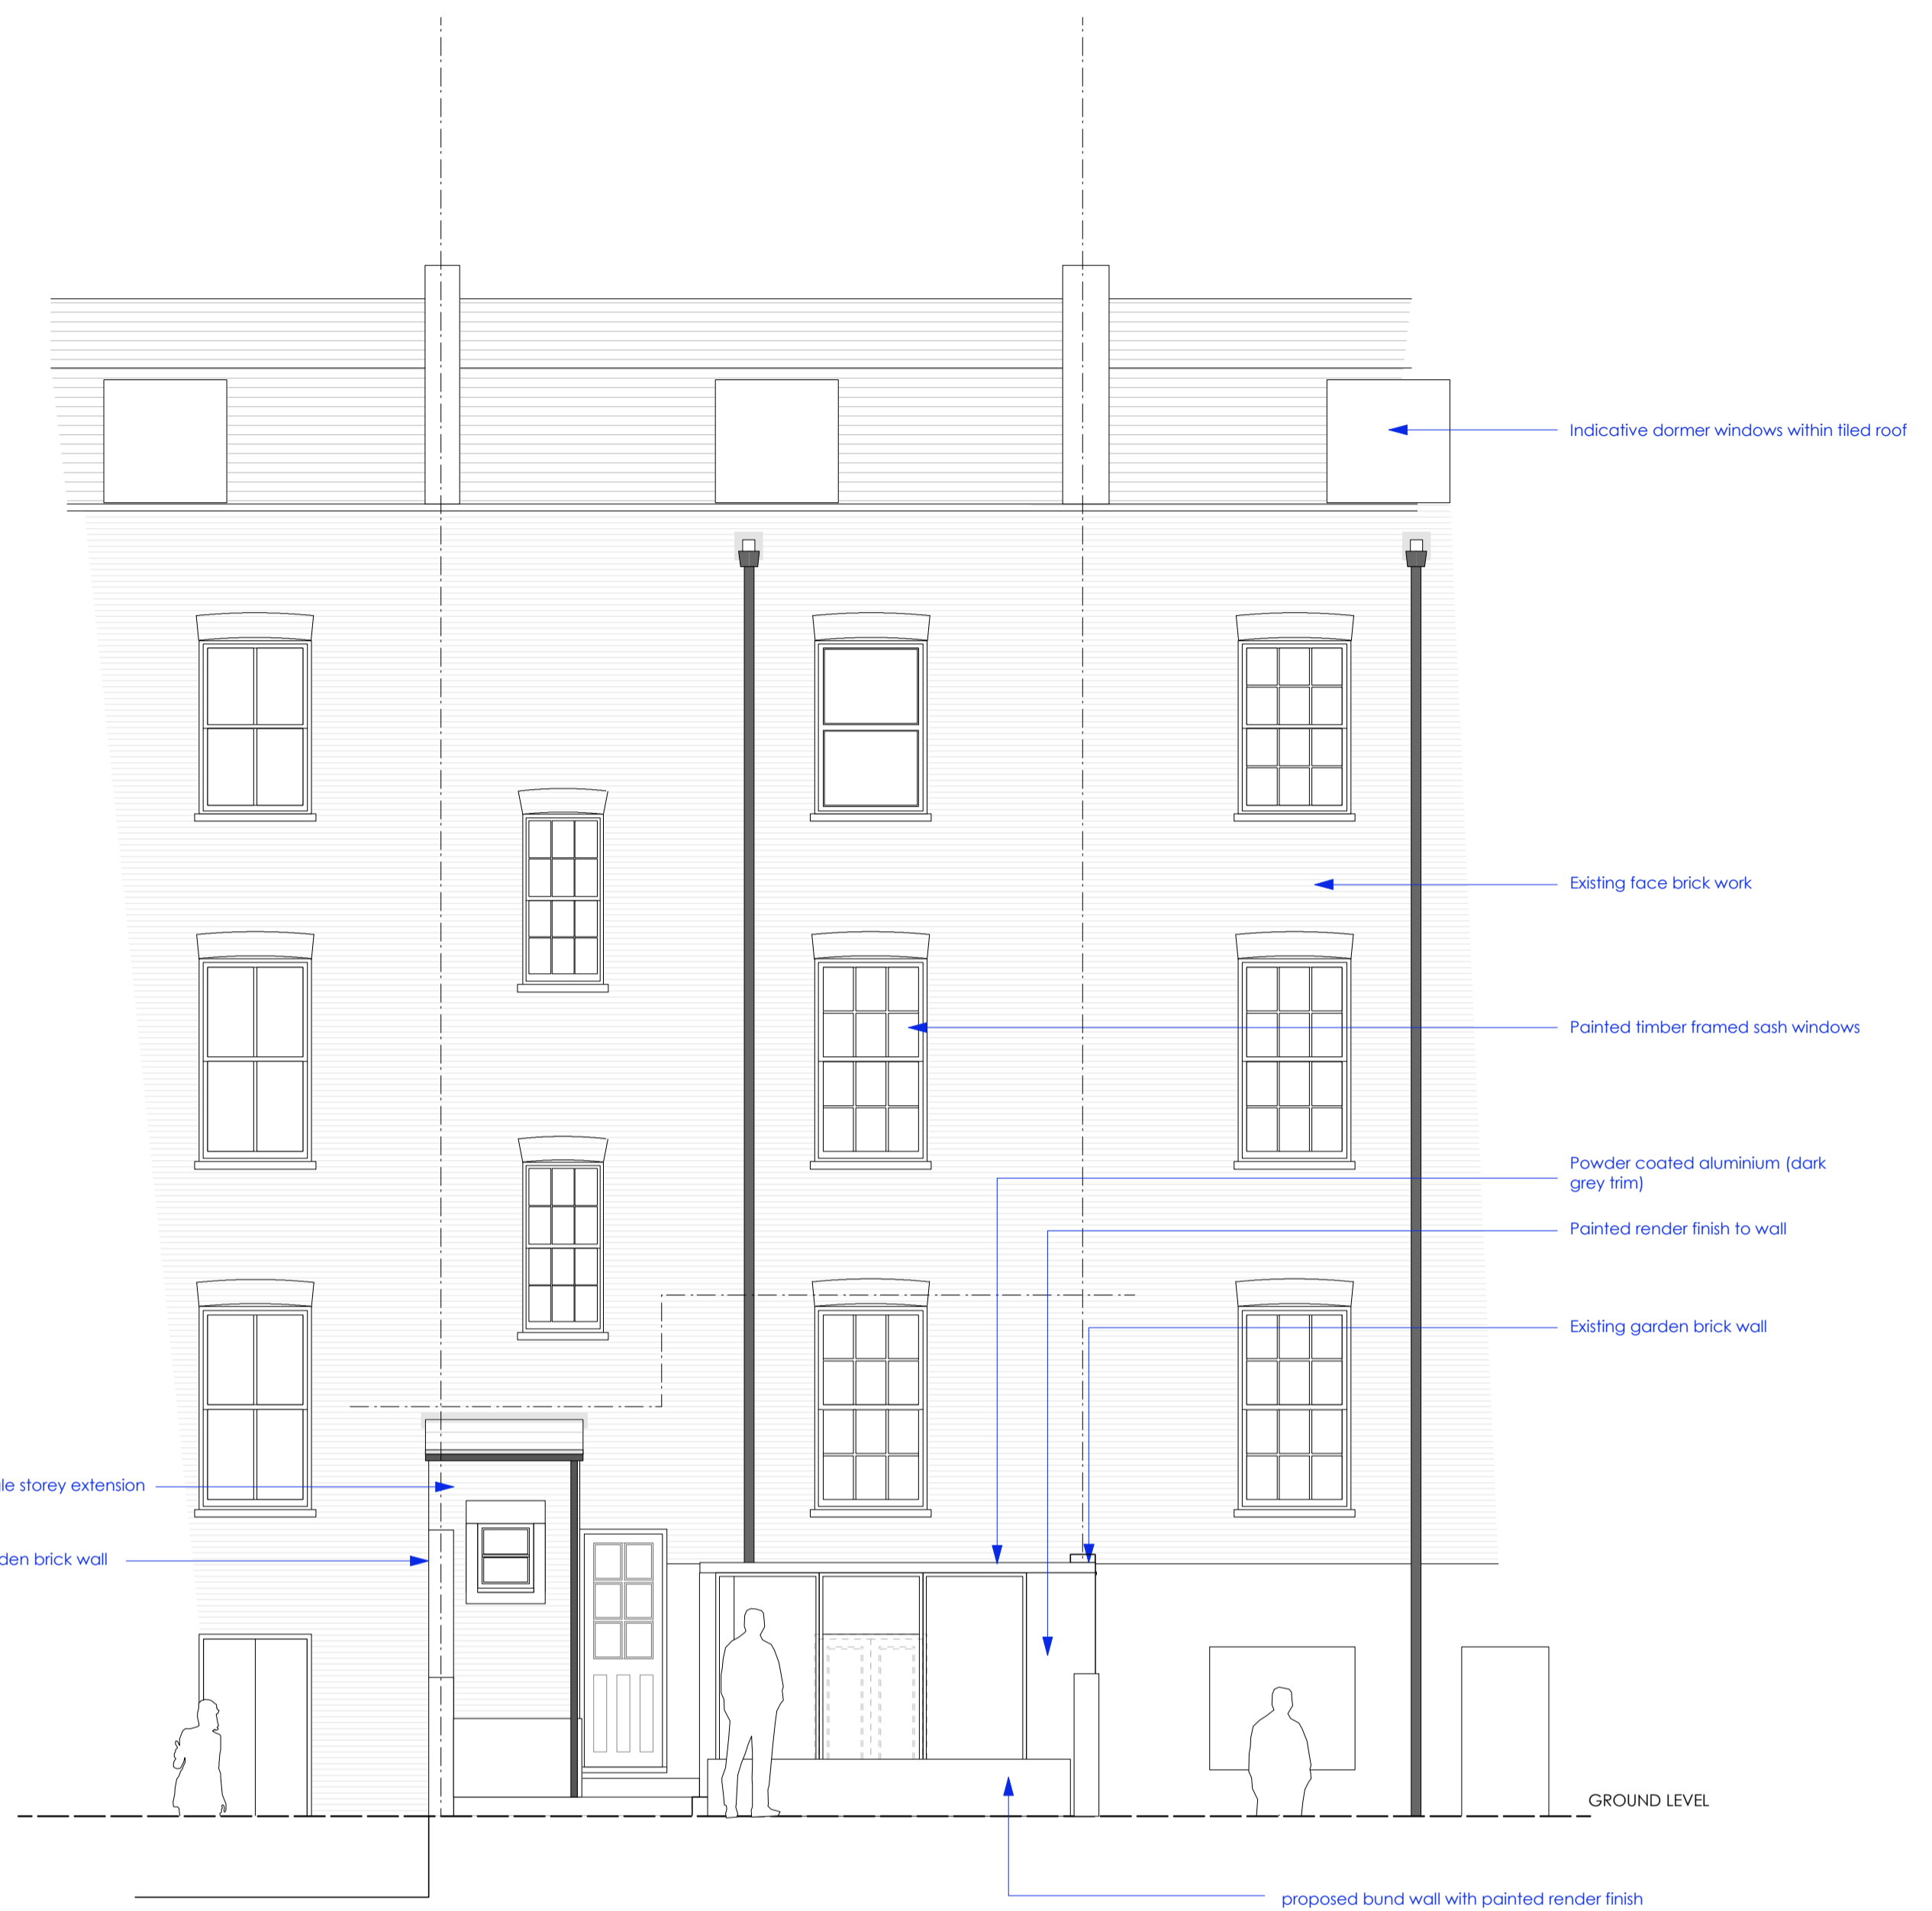


2 Proposed Rear Elevation (ground level)
Scale 1:50@A1

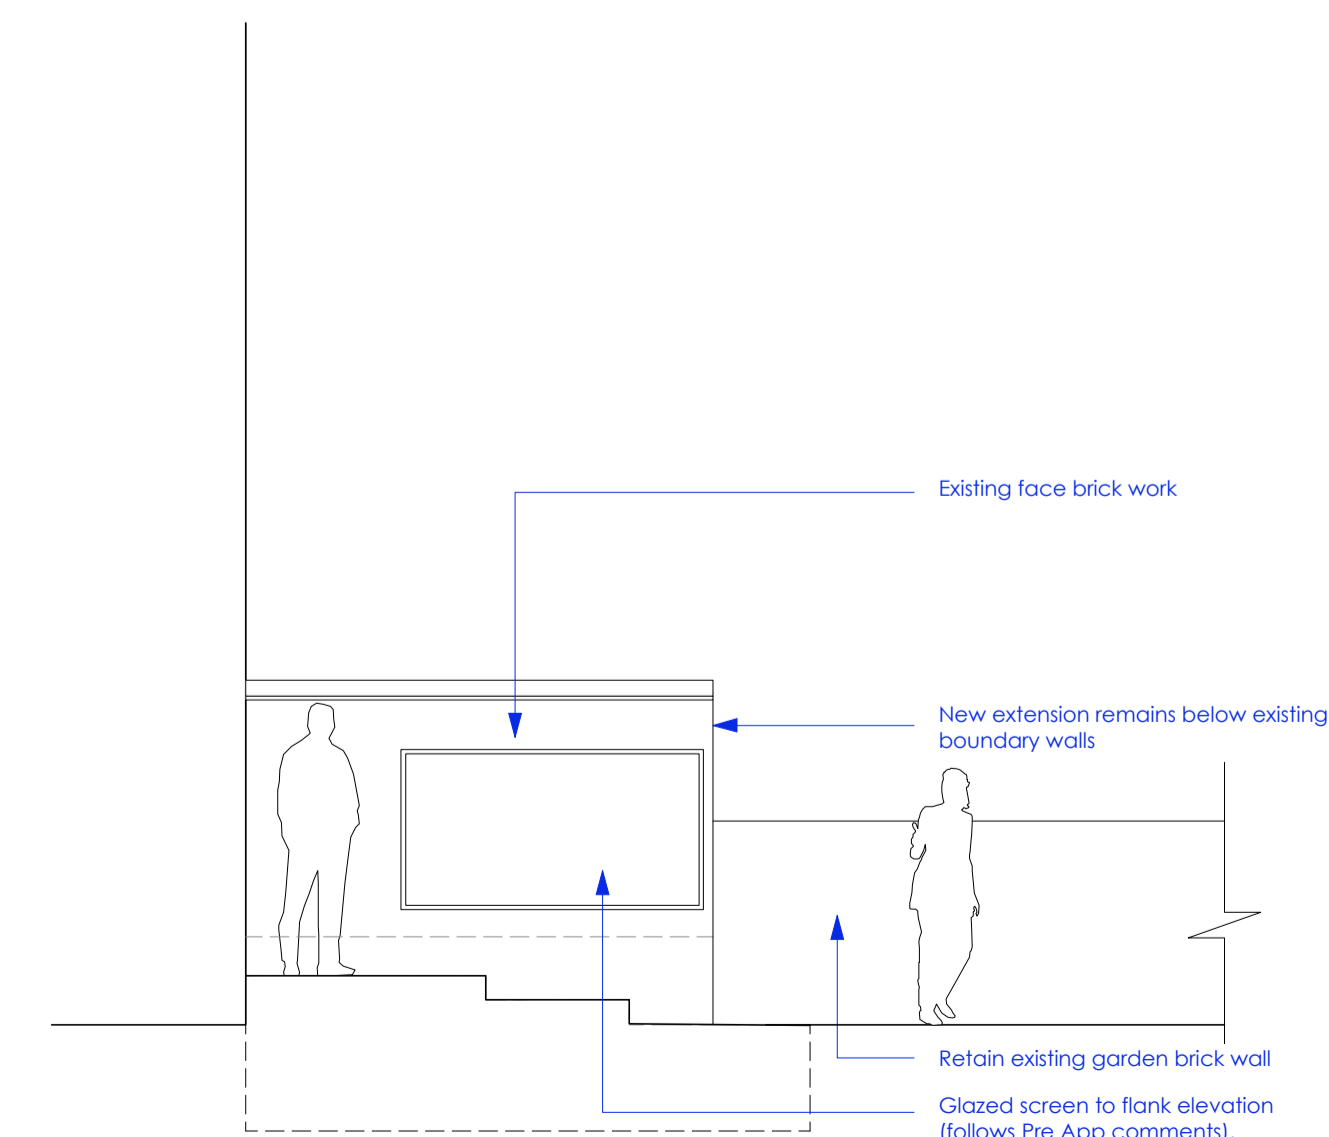

3 Proposed Flank Elevation A of Extension
Scale 1:50@A1

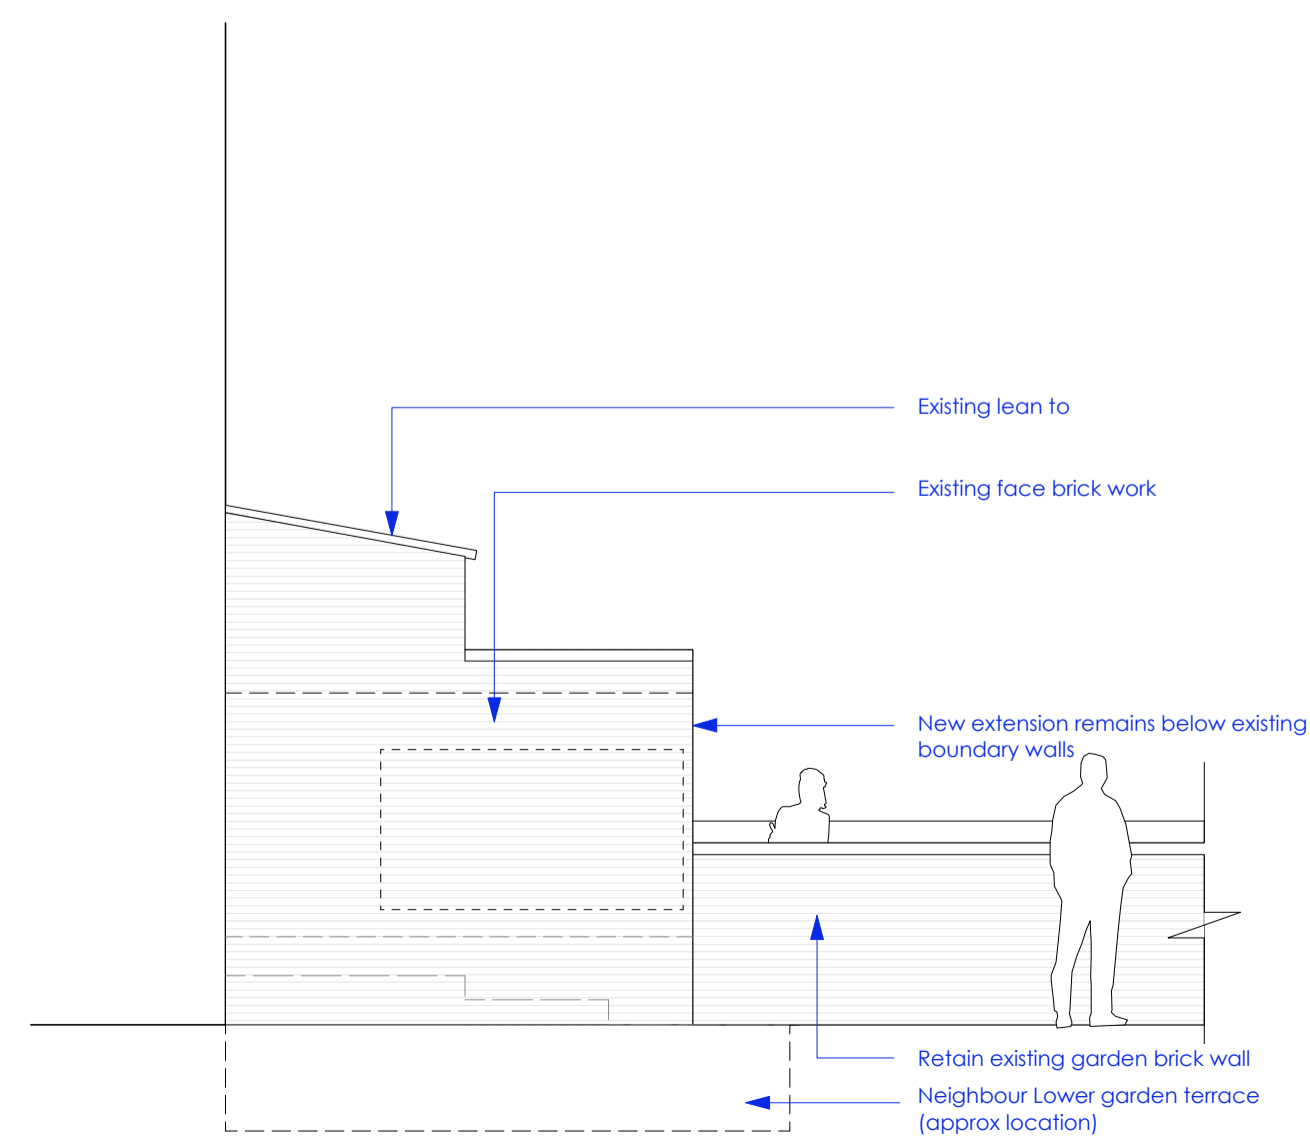

4 Proposed Flank Elevation A
Scale 1:50@A1

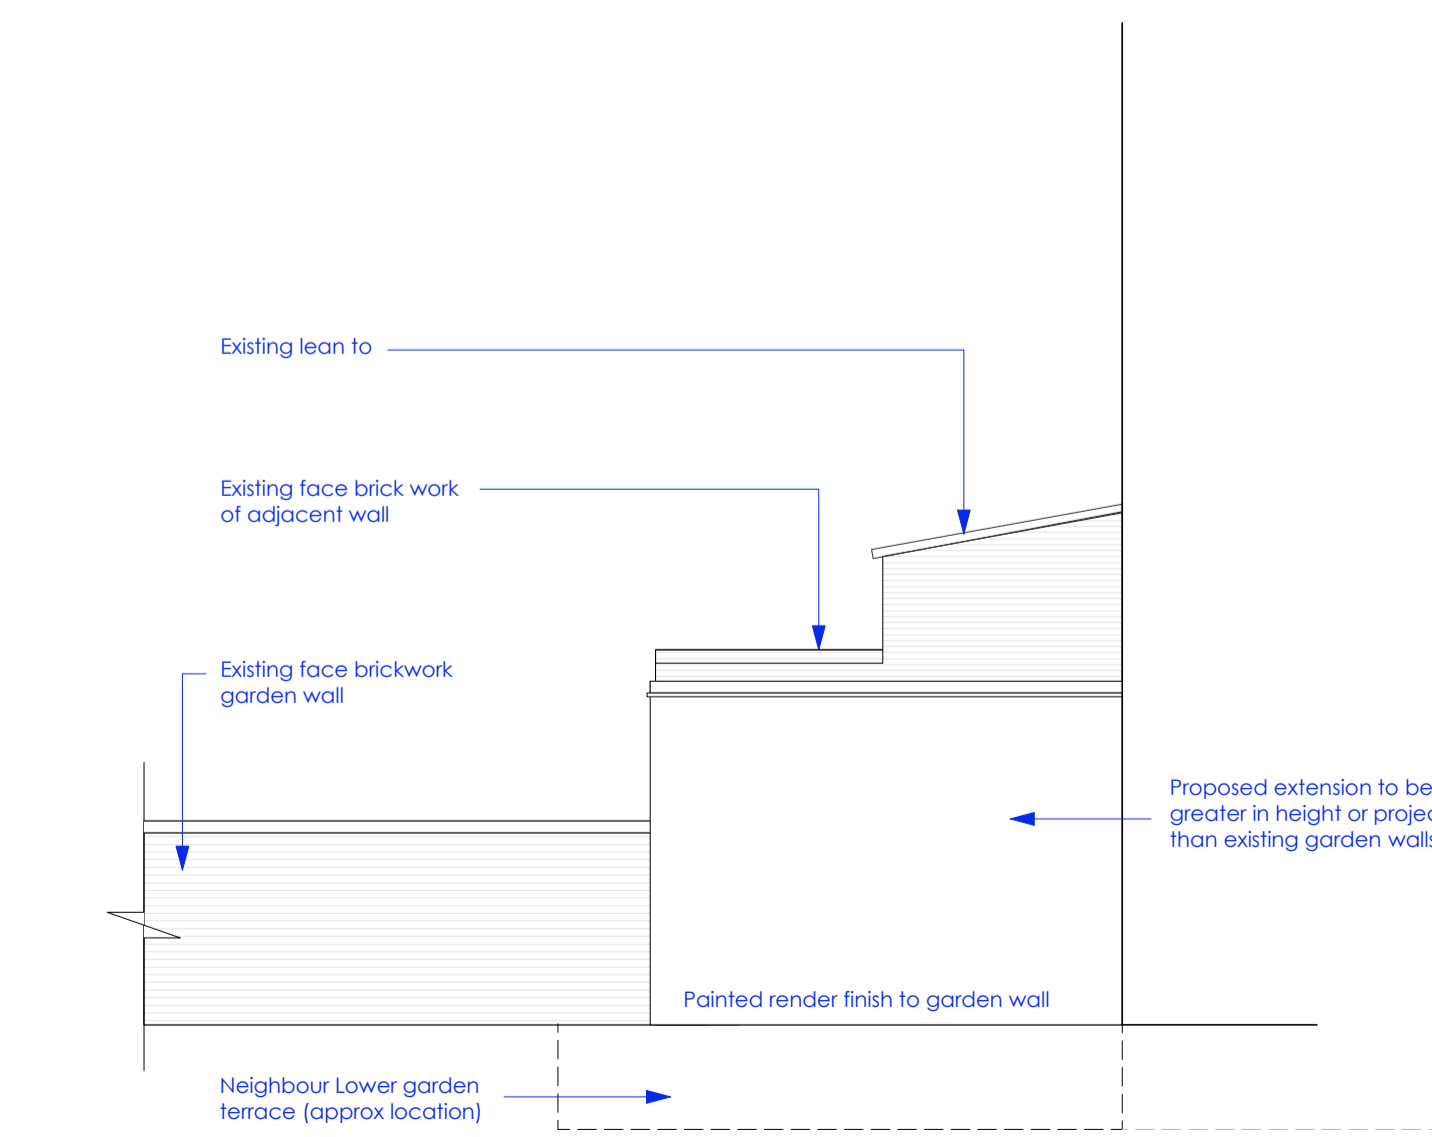

5 Proposed Flank Elevation B
Scale 1:50@A1



ANA architecture + design

5 The Malthouses, Canterbury Road,
East Brabourne, Kent, TN25 5LL

Alan Miller BA Hons Dip Arch RIBA Chartered Architect
Tel 01303 814 479 mob 07904 168 733
email: anaarchitecturedesign@gmail.com

Status	PLANNING ISSUE		
Client	Mr D Roddick		
Project	111 Camden Street, London NW1 0HX		
Drawing	Proposed Elevations		
Drawing No	189AL(1)02	Rev	1
Date	March 2017	Scale	1:50@A1
Revisions	Rev 1 Revise Option 1 following PreApplication response Jun2017		