




1 Existing Ground floor plan
Scale 1:50@A1

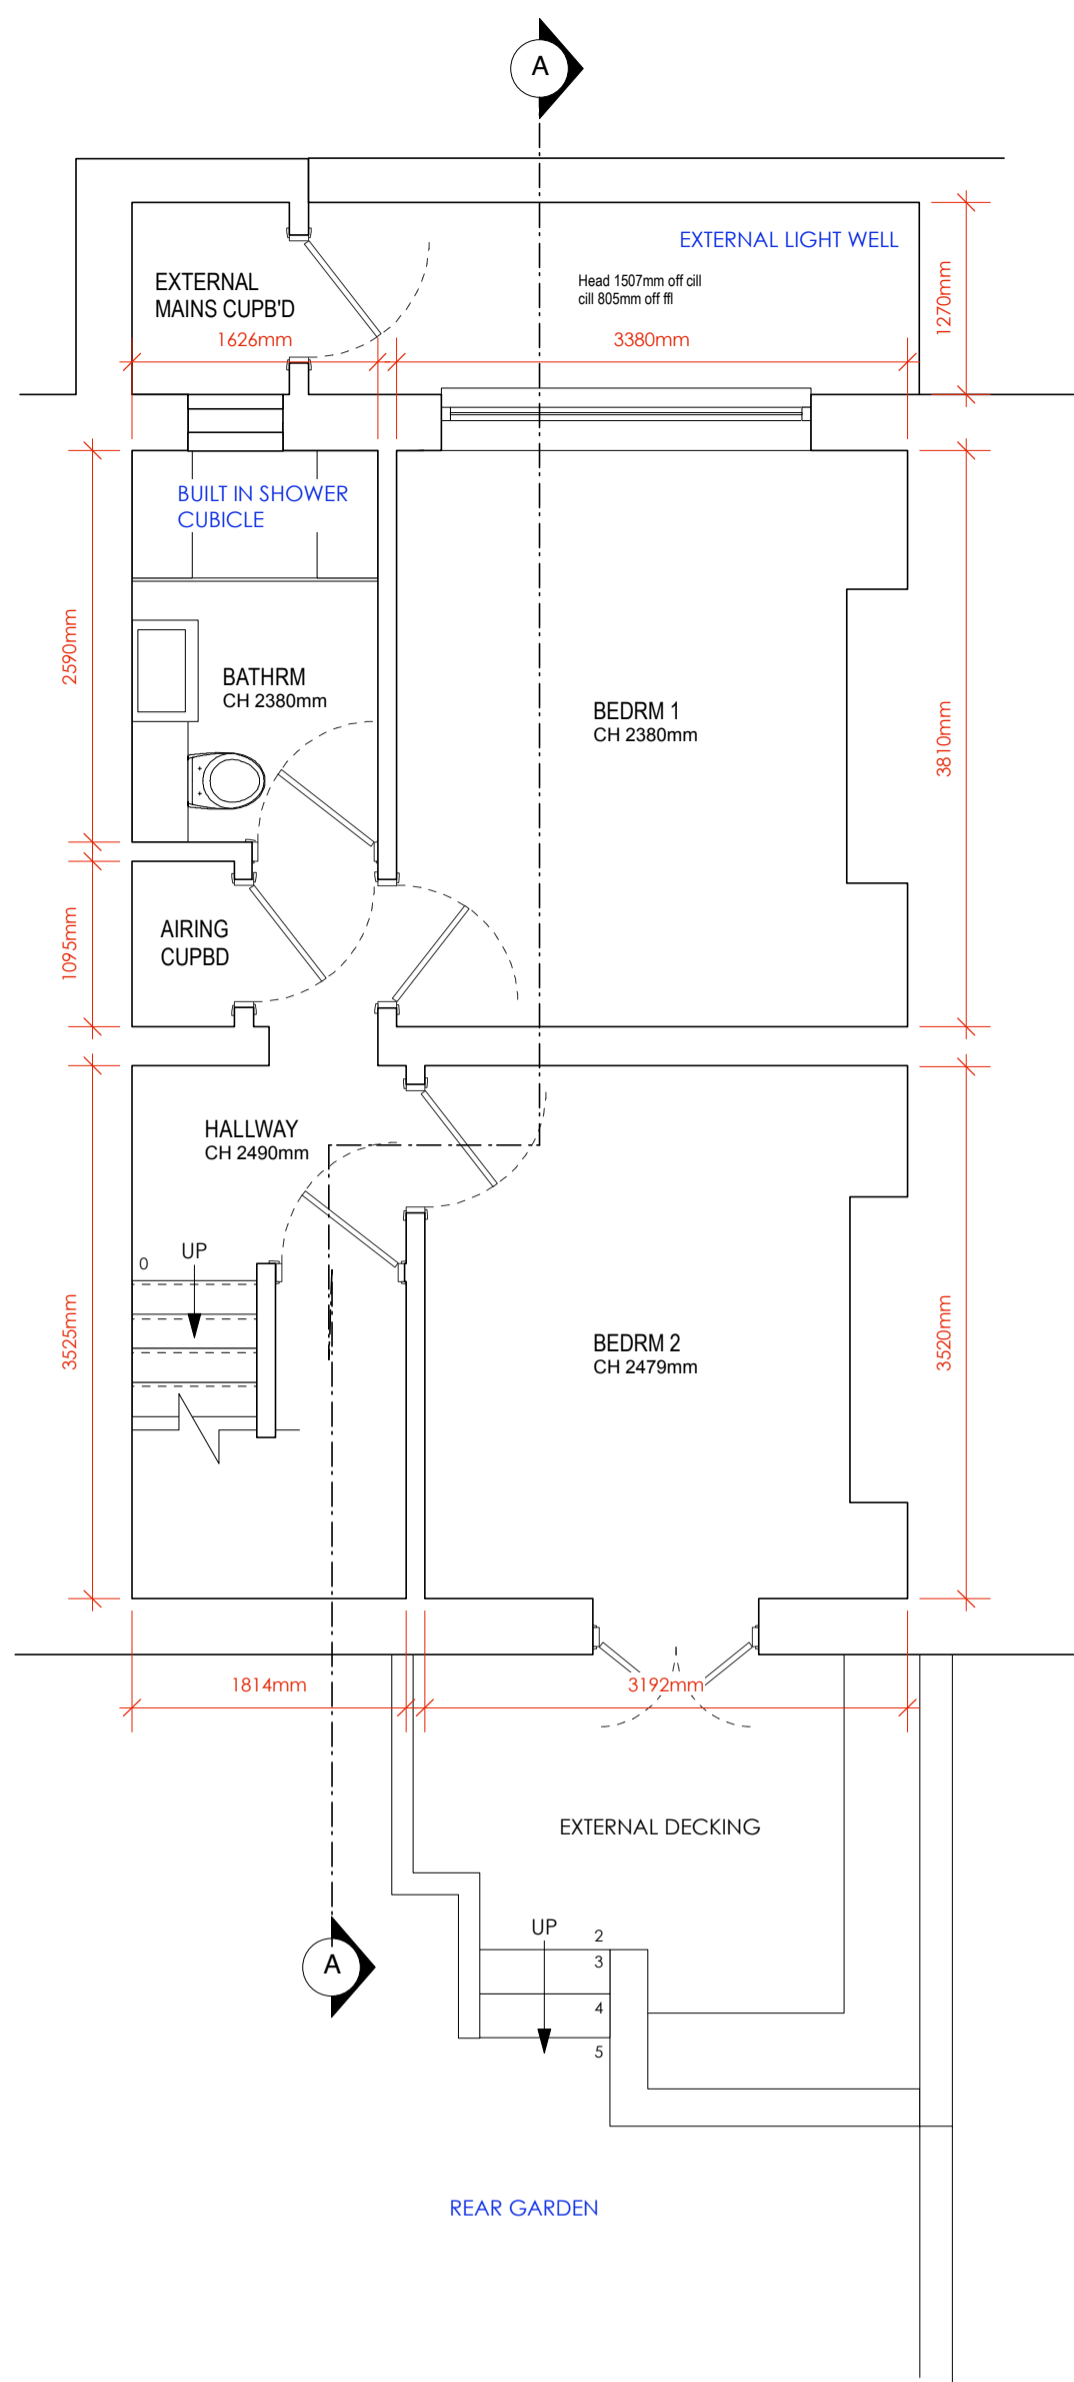


2 Existing Lower Ground floor plan
Scale 1:50@A1

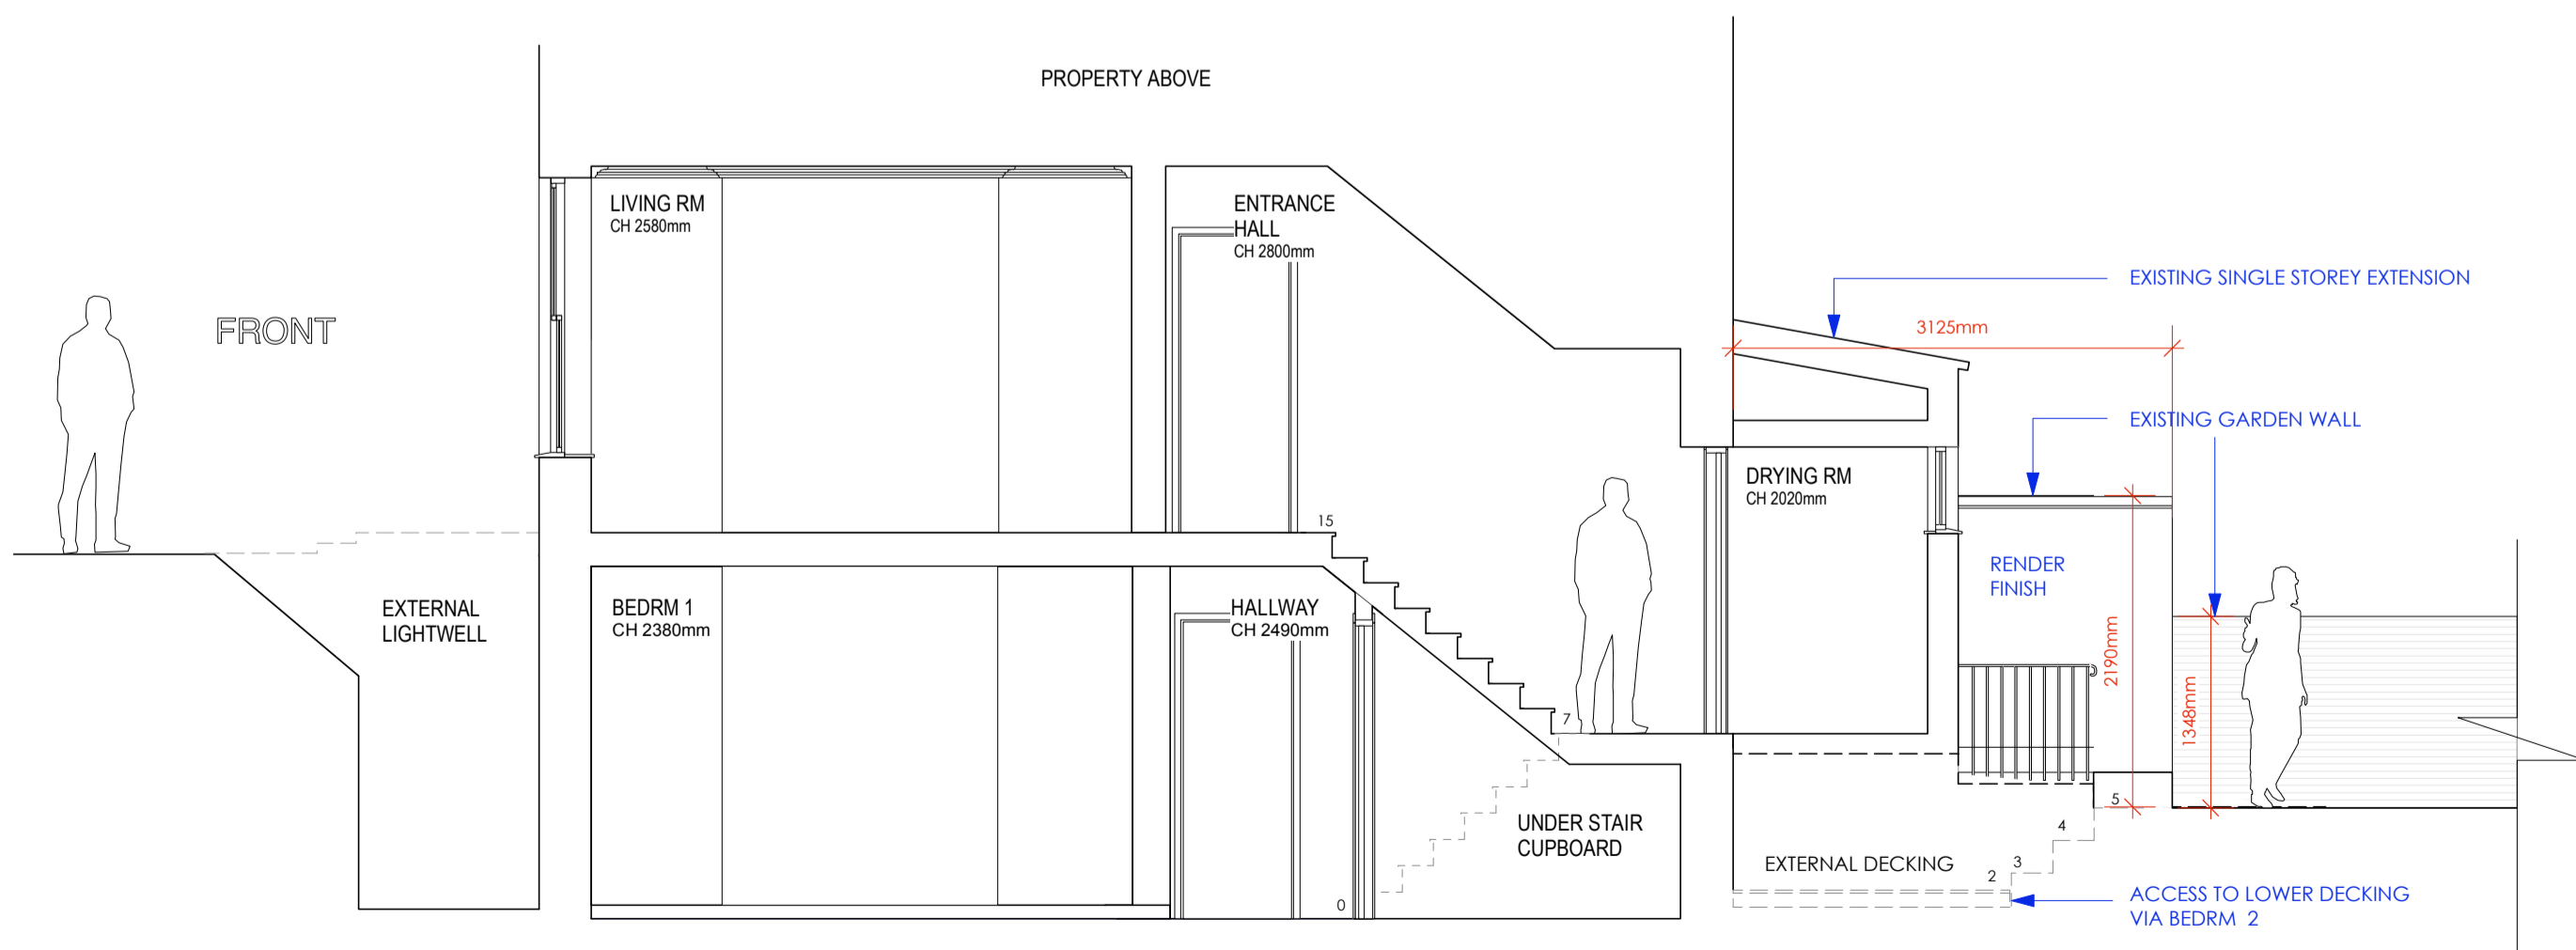

6 Existing Section A-A
Scale 1:50@A1

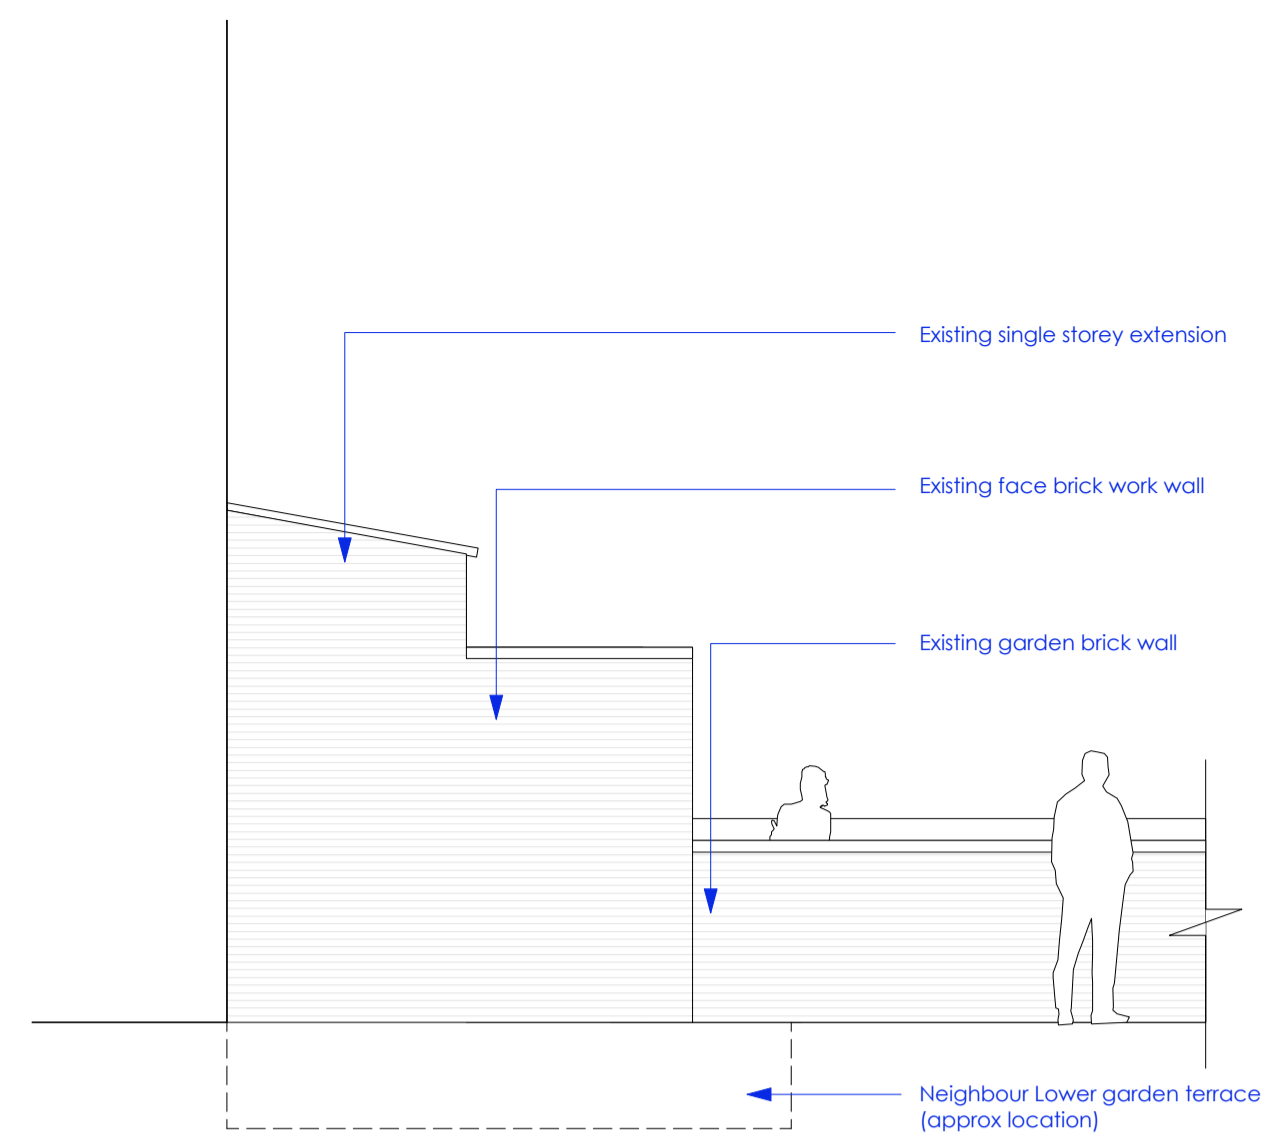

3 Existing Flank Elevation A
Scale 1:50@A1

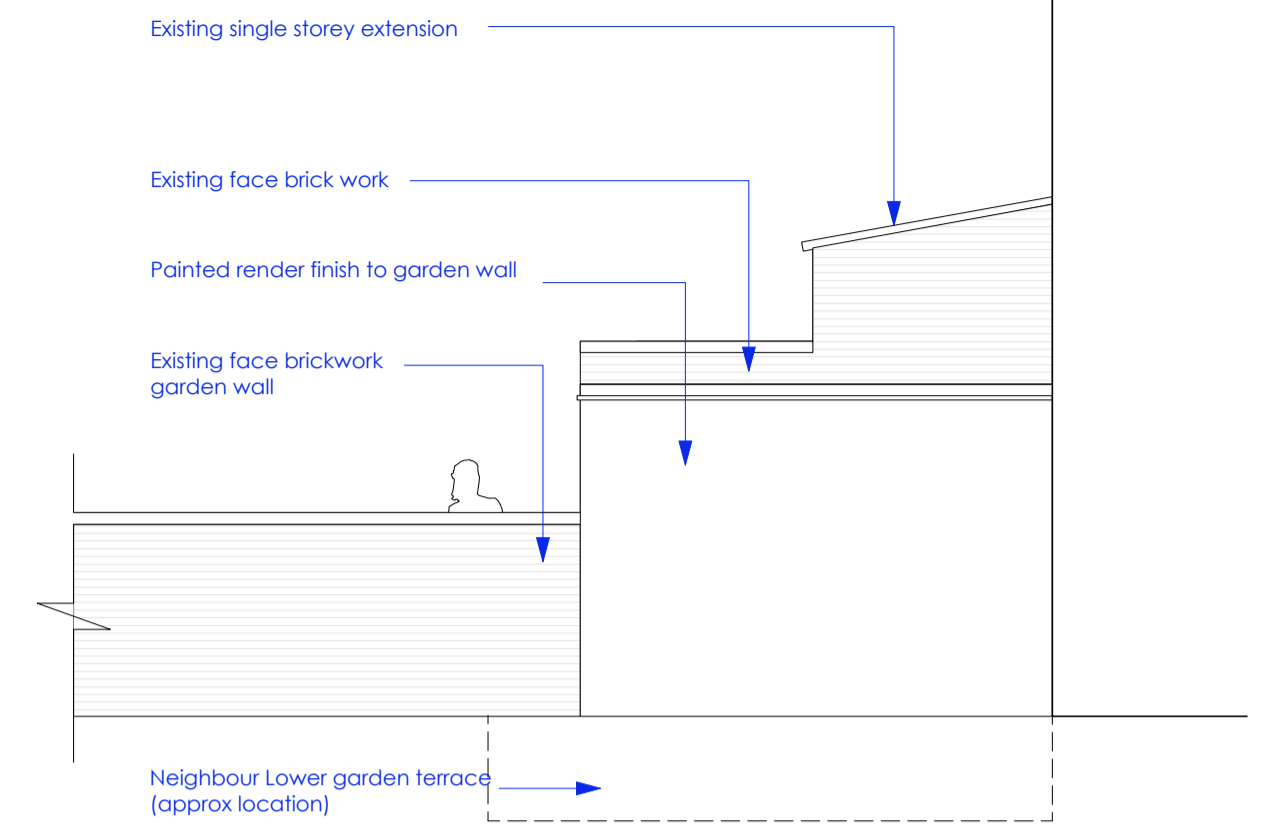

4 Existing Front Elevation B
Scale 1:50@A1



5 Existing Rear Elevation
Scale 1:50@A1



ANA architecture + design

5 The Malthouses, Canterbury Road,
East Brabourne, Kent, TN25 5LL
Alan Miller BA Hons Dip Arch RIBA Chartered Architect
Tel 01303 814 479 mob 07904 168 733
email: anaarchitecturedesign@gmail.com

Status	PLANNING ISSUE
Client	Mr D Roddick
Project	111 Camden Street, London NW1 0HX
Drawing	Existing Plans, Elevations and Section A-A
Drawing No	189AL(-)01
Date	March 2017
Revisions	

03 NET SCALE copyright of Alan Miller + design 100
Any discrepancy or query concerning this drawing should be referred to the Architect