



EXISTING FRONT ELEVATION



EXISTING SIDE ELEVATION (FROM NO. 74)




PROPOSED SIDE ELEVATION (FROM NO. 74)




PROPOSED REAR ELEVATION



EXISTING SIDE ELEVATION (FROM NO. 78)

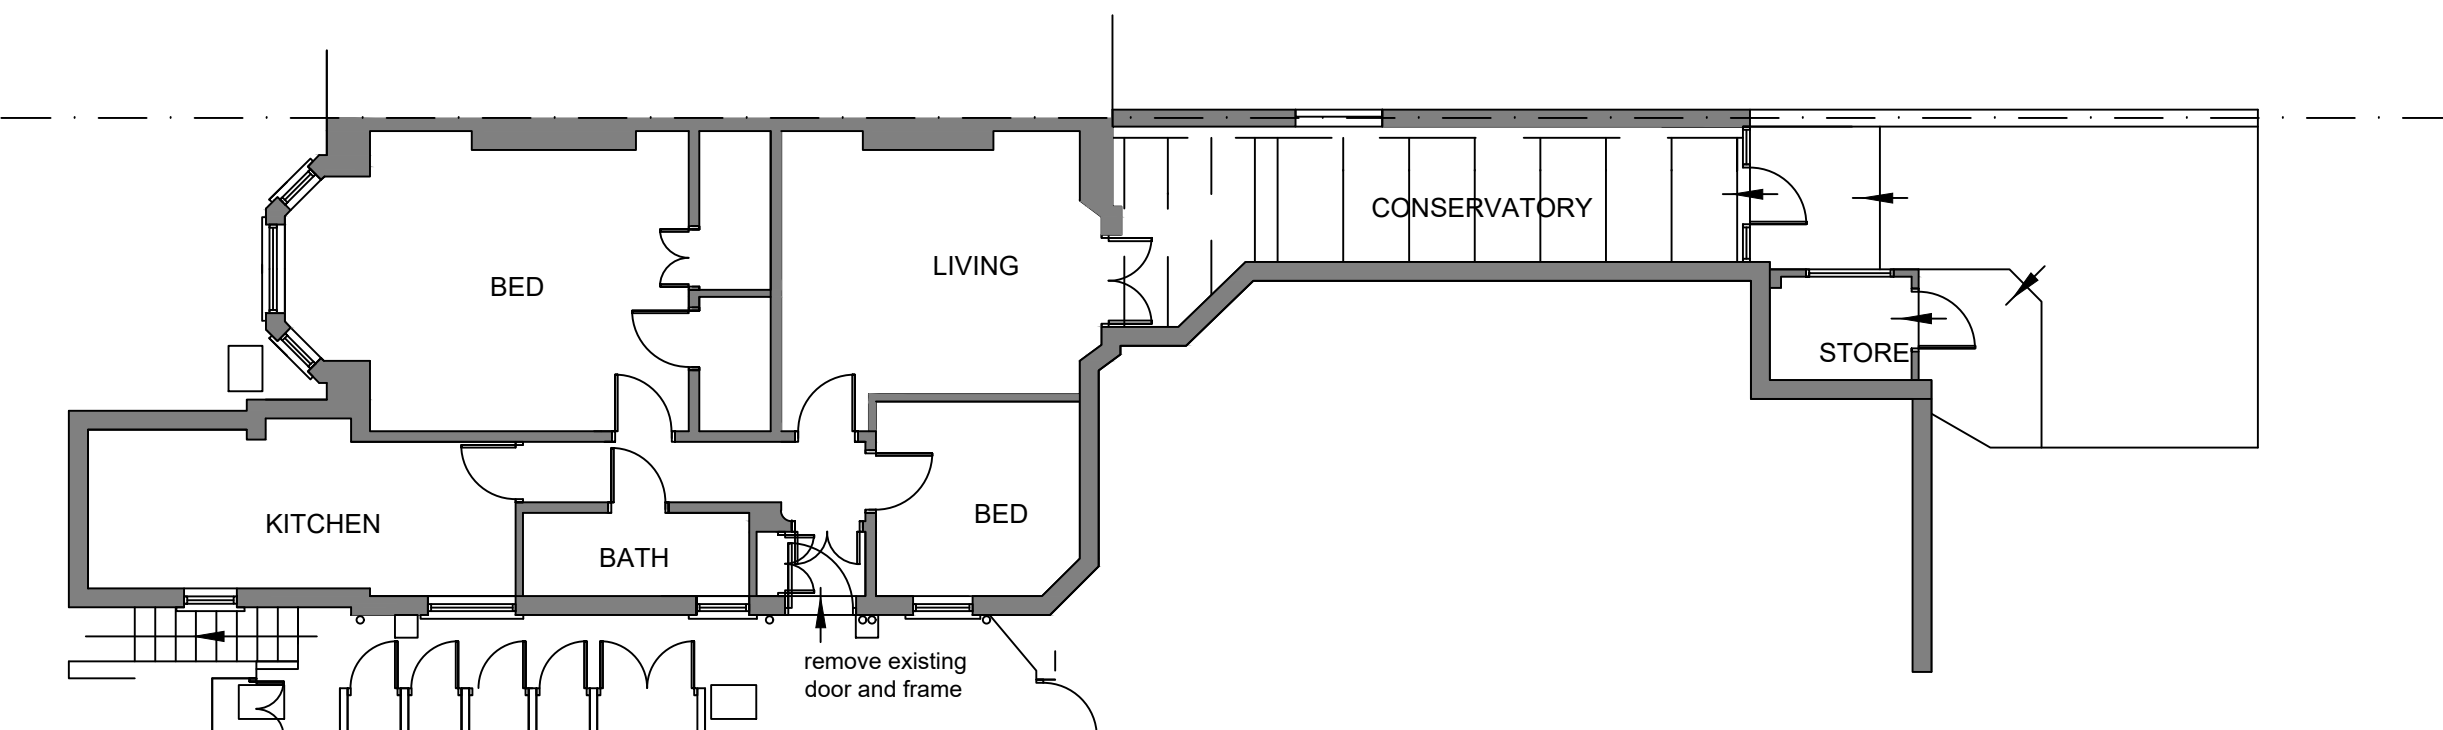

EXISTING BASEMENT FLOOR PLAN

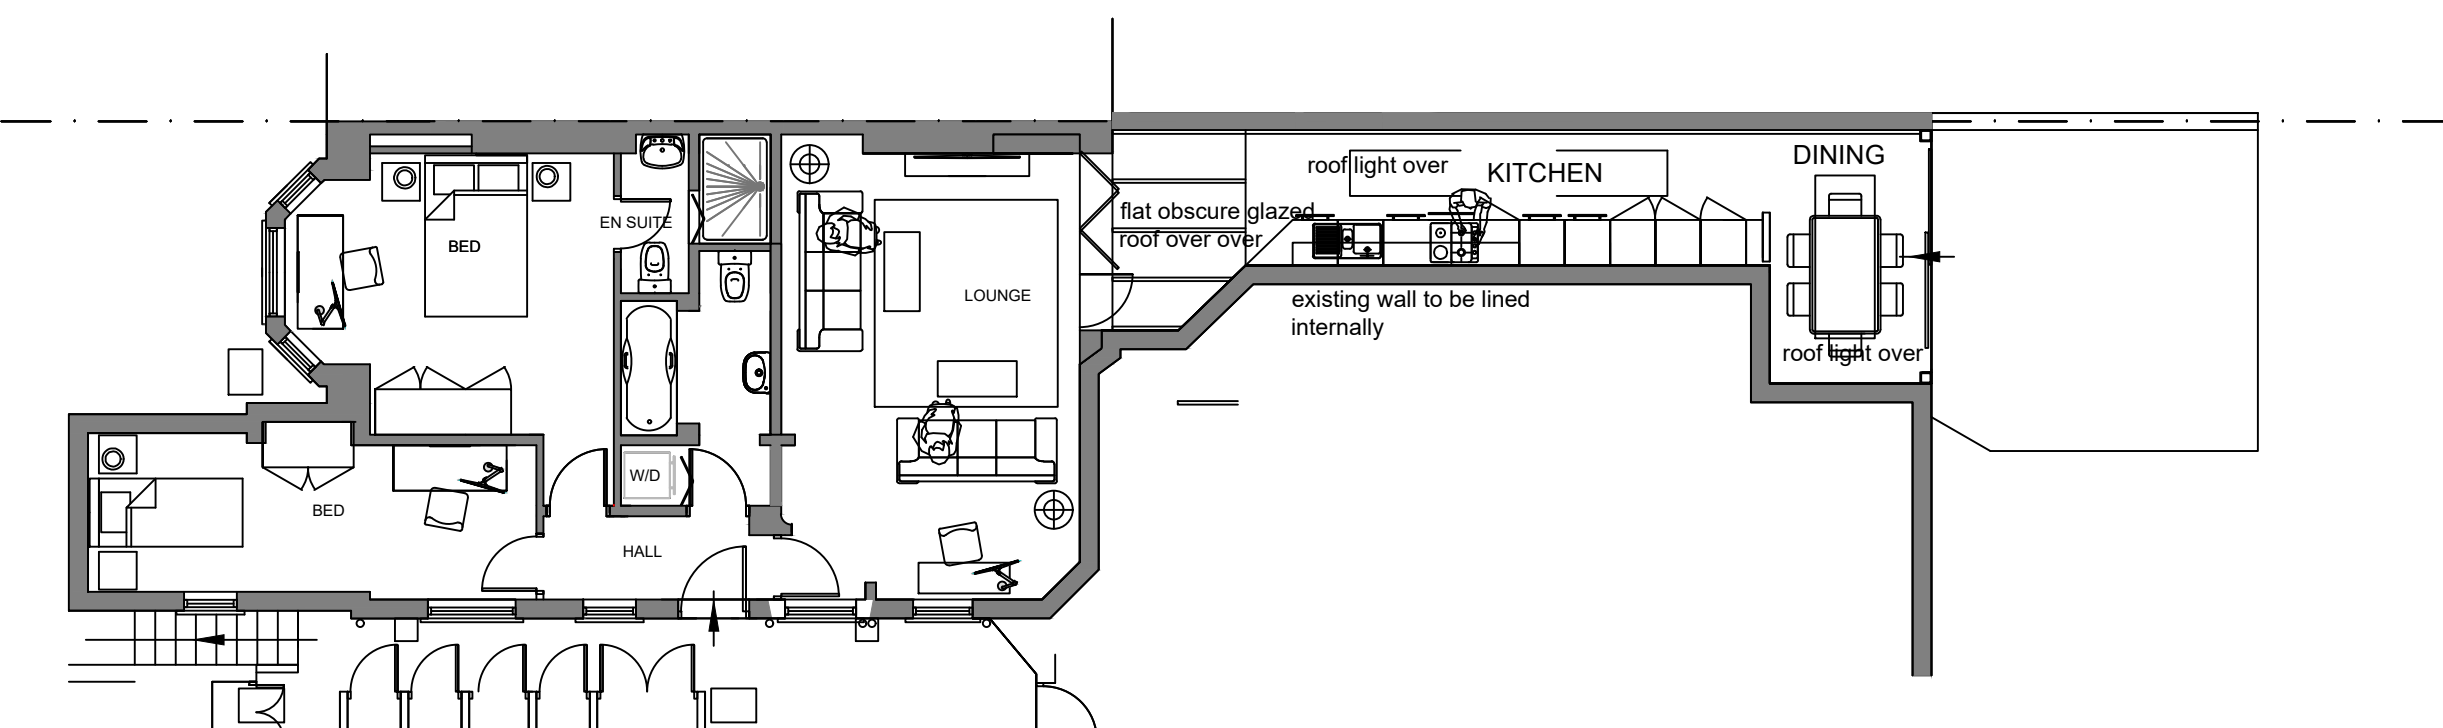

PROPOSED BASEMENT FLOOR PLAN



PROPOSED BLOCK PLAN (SCALE 1:500)

Finishes:
New walls - brickwork to match existing
Windows - Timber sash to match existing
Roof - EDPM membrane finish to flat roof
Roof - Aluminium glass roof lights where indicated
Doors - double sliding aluminium doors to rear elevation
Rainwater goods - to match existing
Boundary wall - brick wall with timber infill at 1800mm high

IMPORTANT
THE CONTRACTOR IS RESPONSIBLE FOR THE SETTING OUT OF THE WORKS. ALL
DIMENSIONS MUST BE OBTAINED FROM OR CHECKED ON SITE.
FIGURED DIMENSIONS TO BE USED. DO NOT SCALE FROM DRAWINGS
THIS DRAWING AND ITS CONTENTS ARE SUBJECT TO COPYRIGHT AND SHOULD
NOT BE REPRODUCED IN PART OR WHOLE WITHOUT THE APPROVAL OF
M RAWLINGS

E	Flat obscure glazed roof added adjacent main building	June 2017
Rev:		

M RAWLINGS 51 Howdale Road Hull East Yorkshire HU8 8JY		
Client:	MR A WHITE	
Project:	76 PARKHILL ROAD LONDON NW3 2YT	
Title:	FLOOR PLANS AND ELEVATIONS	

Drawn by:	MR	Date:	3/16	Scale:	1:100 @ A1
Checked by:		Date:		Drawing No:	PH-1006-PLN
Approved by:		Date:		Rev:	E

0 2.5 5 10
METRES